


3 FIRST FLOOR
SCALE: 1/8" = 1'-0"

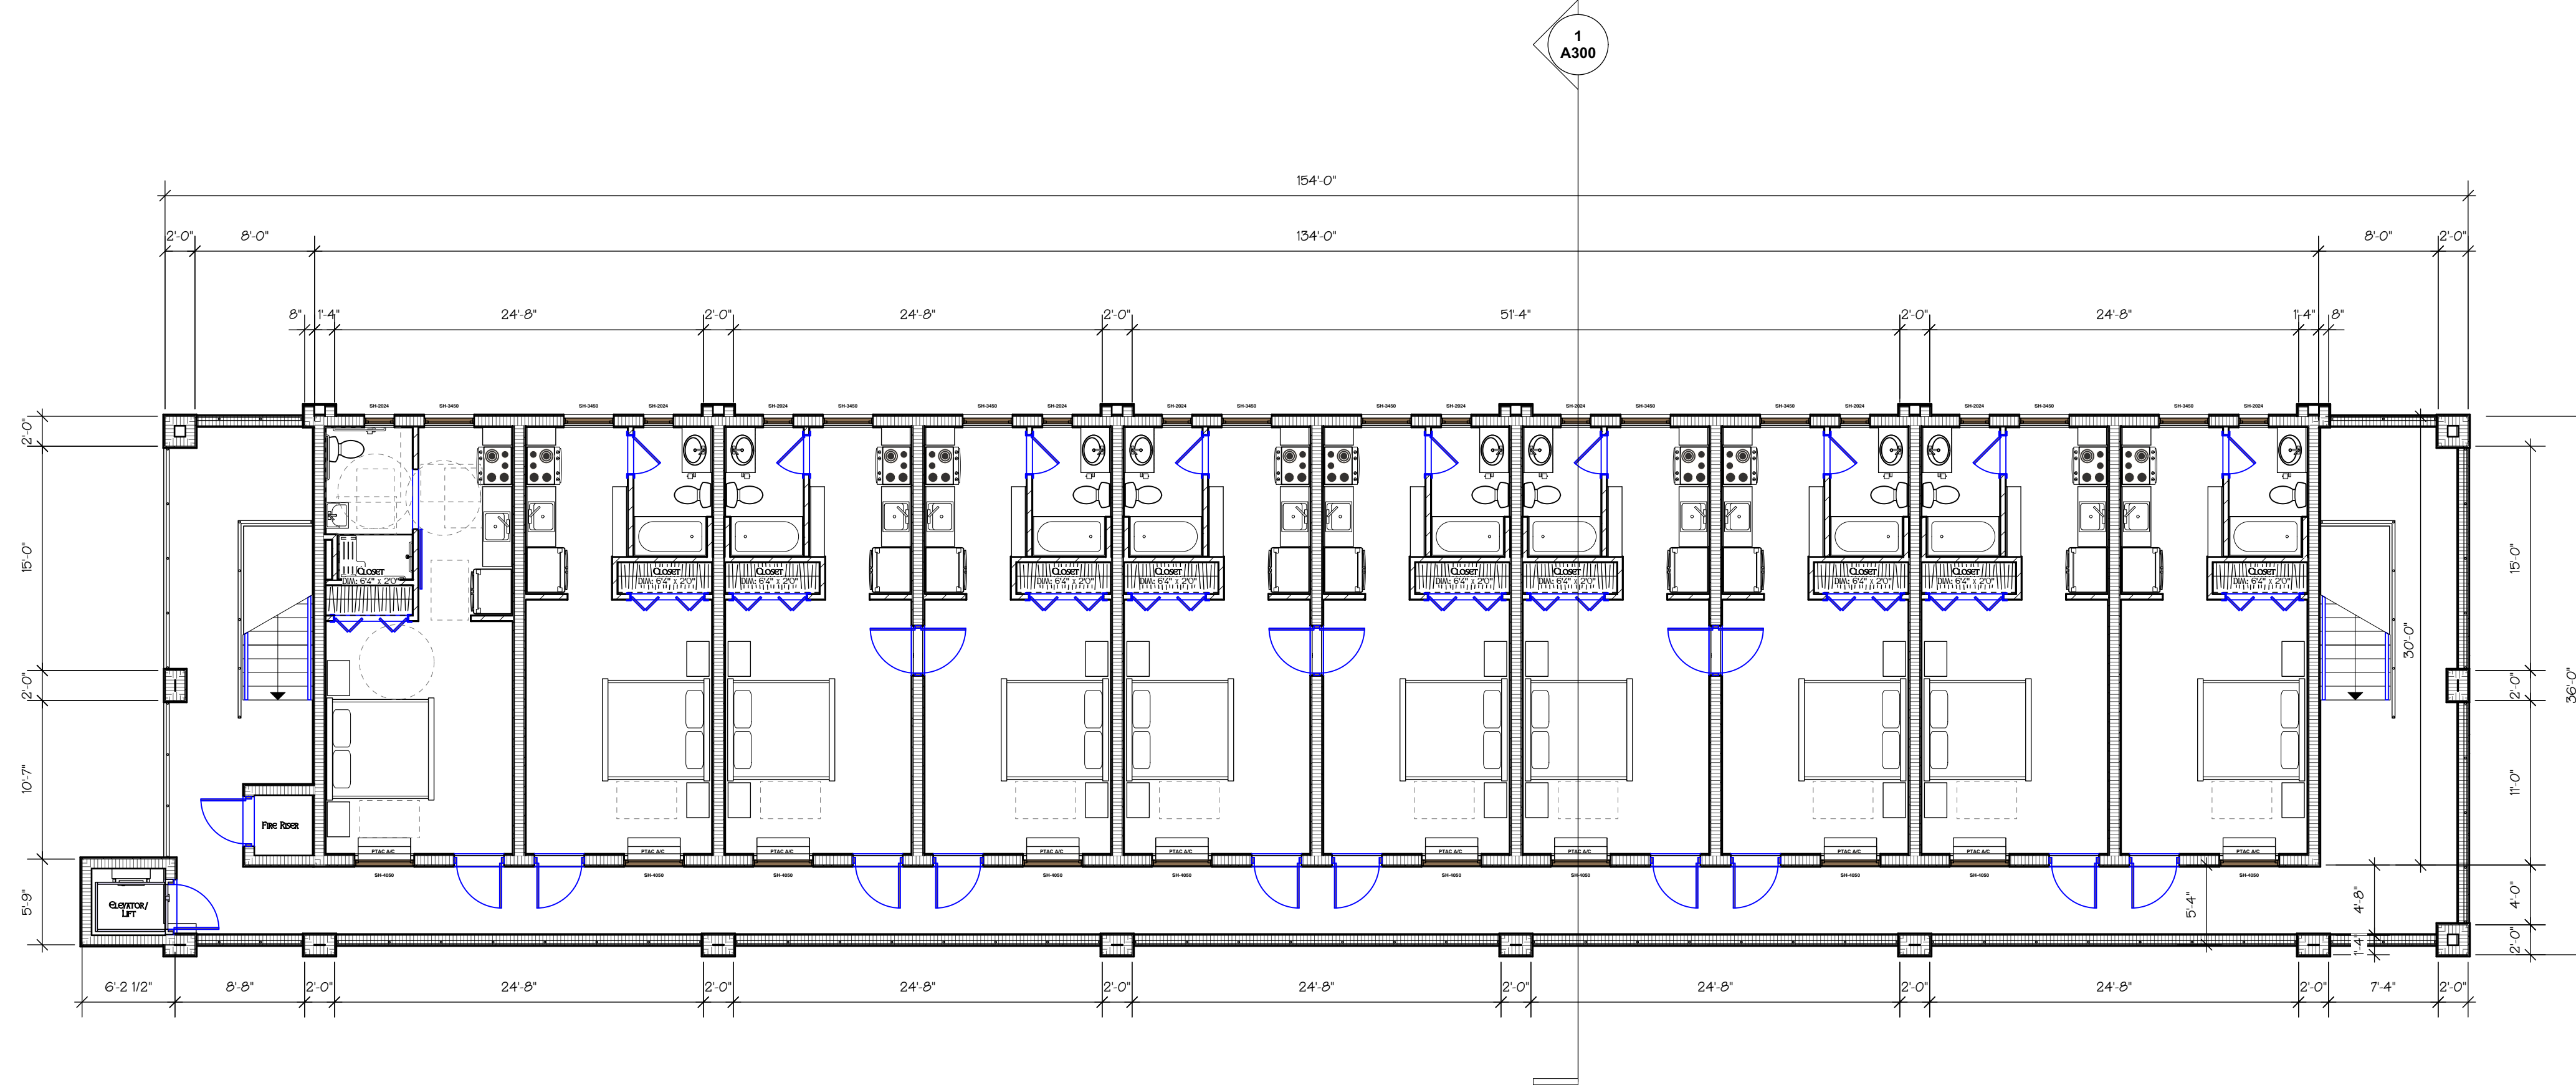

4 SECOND FLOOR
SCALE: 1/8" = 1'-0"

REVISIONS		
REV.	DATE	DESCRIPTION

COPYRIGHT © 2018
ALL RIGHTS RESERVED. THESE PLANS ARE
PROTECTED BY COPYRIGHT. LAWS UNAUTHORIZED
USE MAY RESULT IN LEGAL ACTION.

DONAHUE ARCHITECTURE, INC
1202 SW 17th Street, Ste 201-165
Ocala, FL 34471
T 352.867.5148
E john@donahue-arch.com
FL: # AA2600833, GA: # RA012363
FL Engineering CA: # 32147, ID: # IB2600848

DA

Floor Plans Bldg B

New Stay & Save Motel for
Caddiewhompus, LLC

Ocala, Florida

DATE	10/4/19	4
JOB	D_19082	
DRAWN BY	JAD	OF
CHECKED BY	JAD	
A102		12