



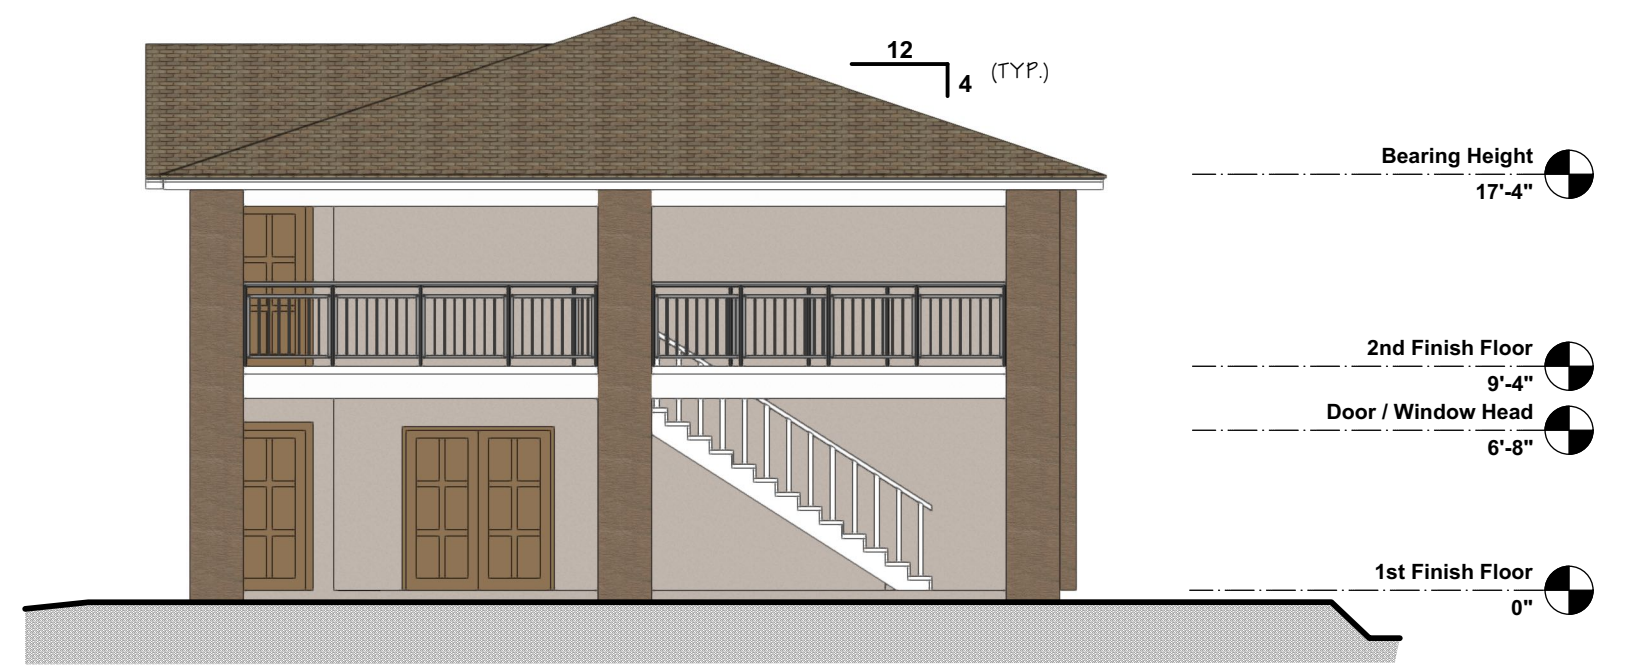


1 **FRONT ELEVATION**  
Scale: 1/8" = 1'-0"

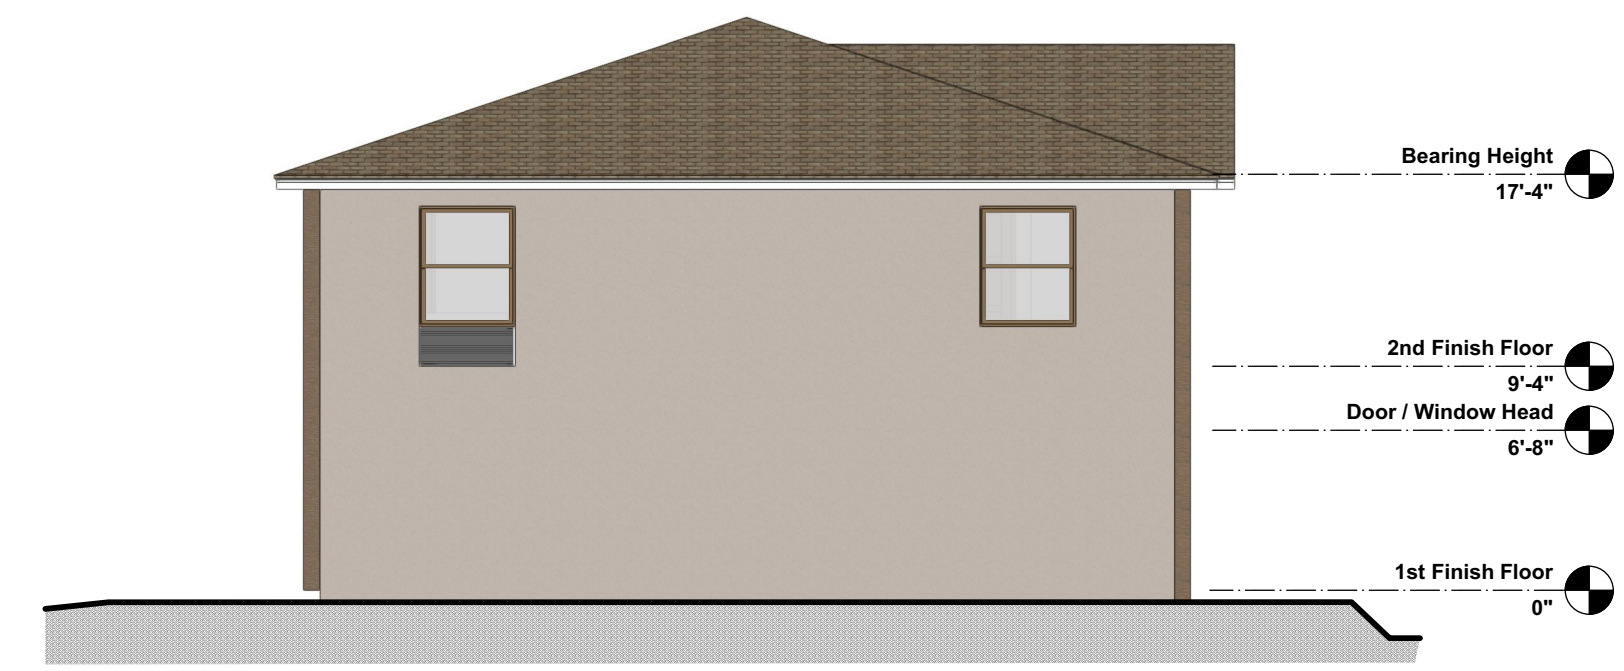

2 **RIGHT SIDE ELEVATION**  
Scale: 1/8" = 1'-0"



3 **LEFT SIDE ELEVATION**  
Scale: 1/8" = 1'-0"

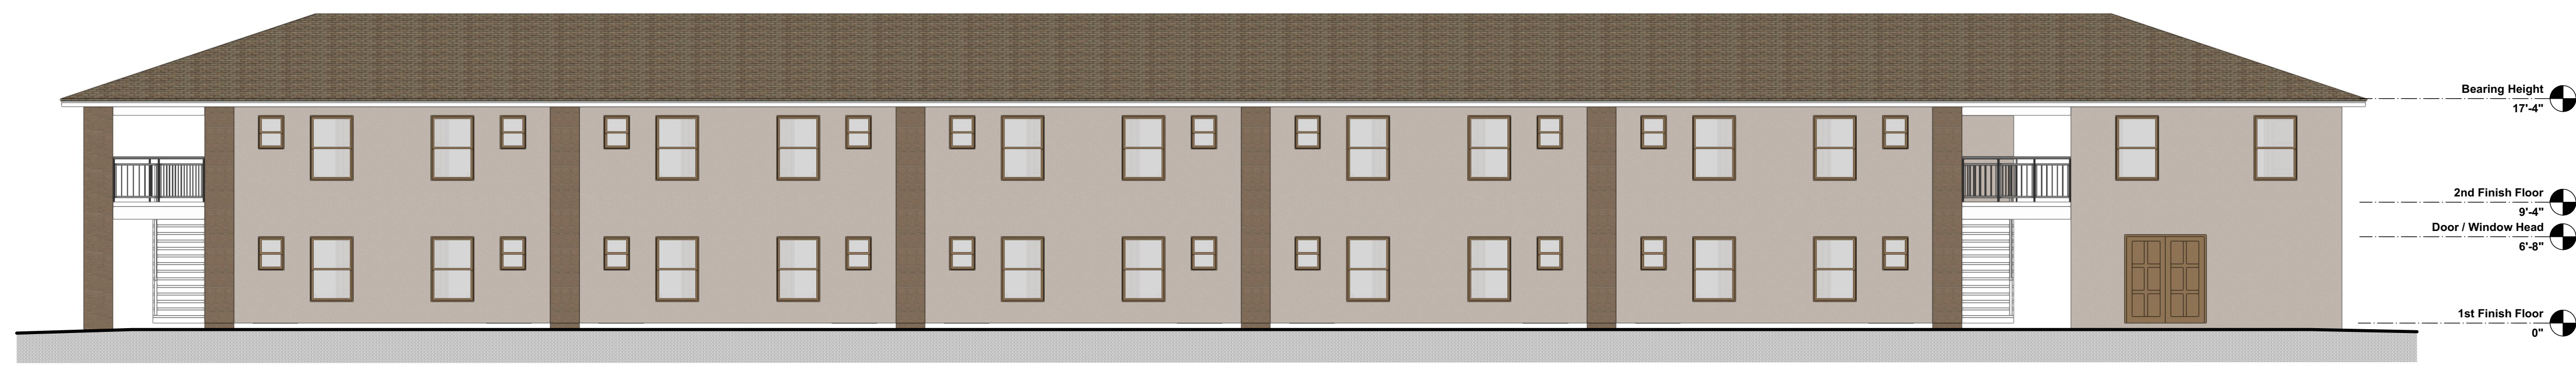

4 **REAR ELEVATION**  
Scale: 1/8" = 1'-0"

REVISIONS		
REV.	DATE	DESCRIPTION

COPYRIGHT © 2018  
ALL RIGHTS RESERVED. THESE PLANS ARE  
PROTECTED BY COPYRIGHT LAWS. UNAUTHORIZED  
USE MAY RESULT IN LEGAL ACTION.

**DONAHUE ARCHITECTURE, INC.**  
1202 SW 17th Street, Ste 201-165  
Ocala, FL 34471  
T 352.867.5148  
E john@donahue-arch.com  
FL: # AA26000833, GA: # RA012363  
FL Engineering CA: # 32147, ID: # BB2600848

**DA**

Elevations

**New Stay & Save Motel for  
Caddiewhompus, LLC**

Ocala, Florida

DATE	10/4/19	6
JOB	D_19082	
DRAWN BY	JAD	OF
CHECKED BY	JAD	
<b>A200</b>		<b>12</b>