





ATHLETIC FIELD
13275 LIVINGSTON RD.
NAPLES, FL 34109

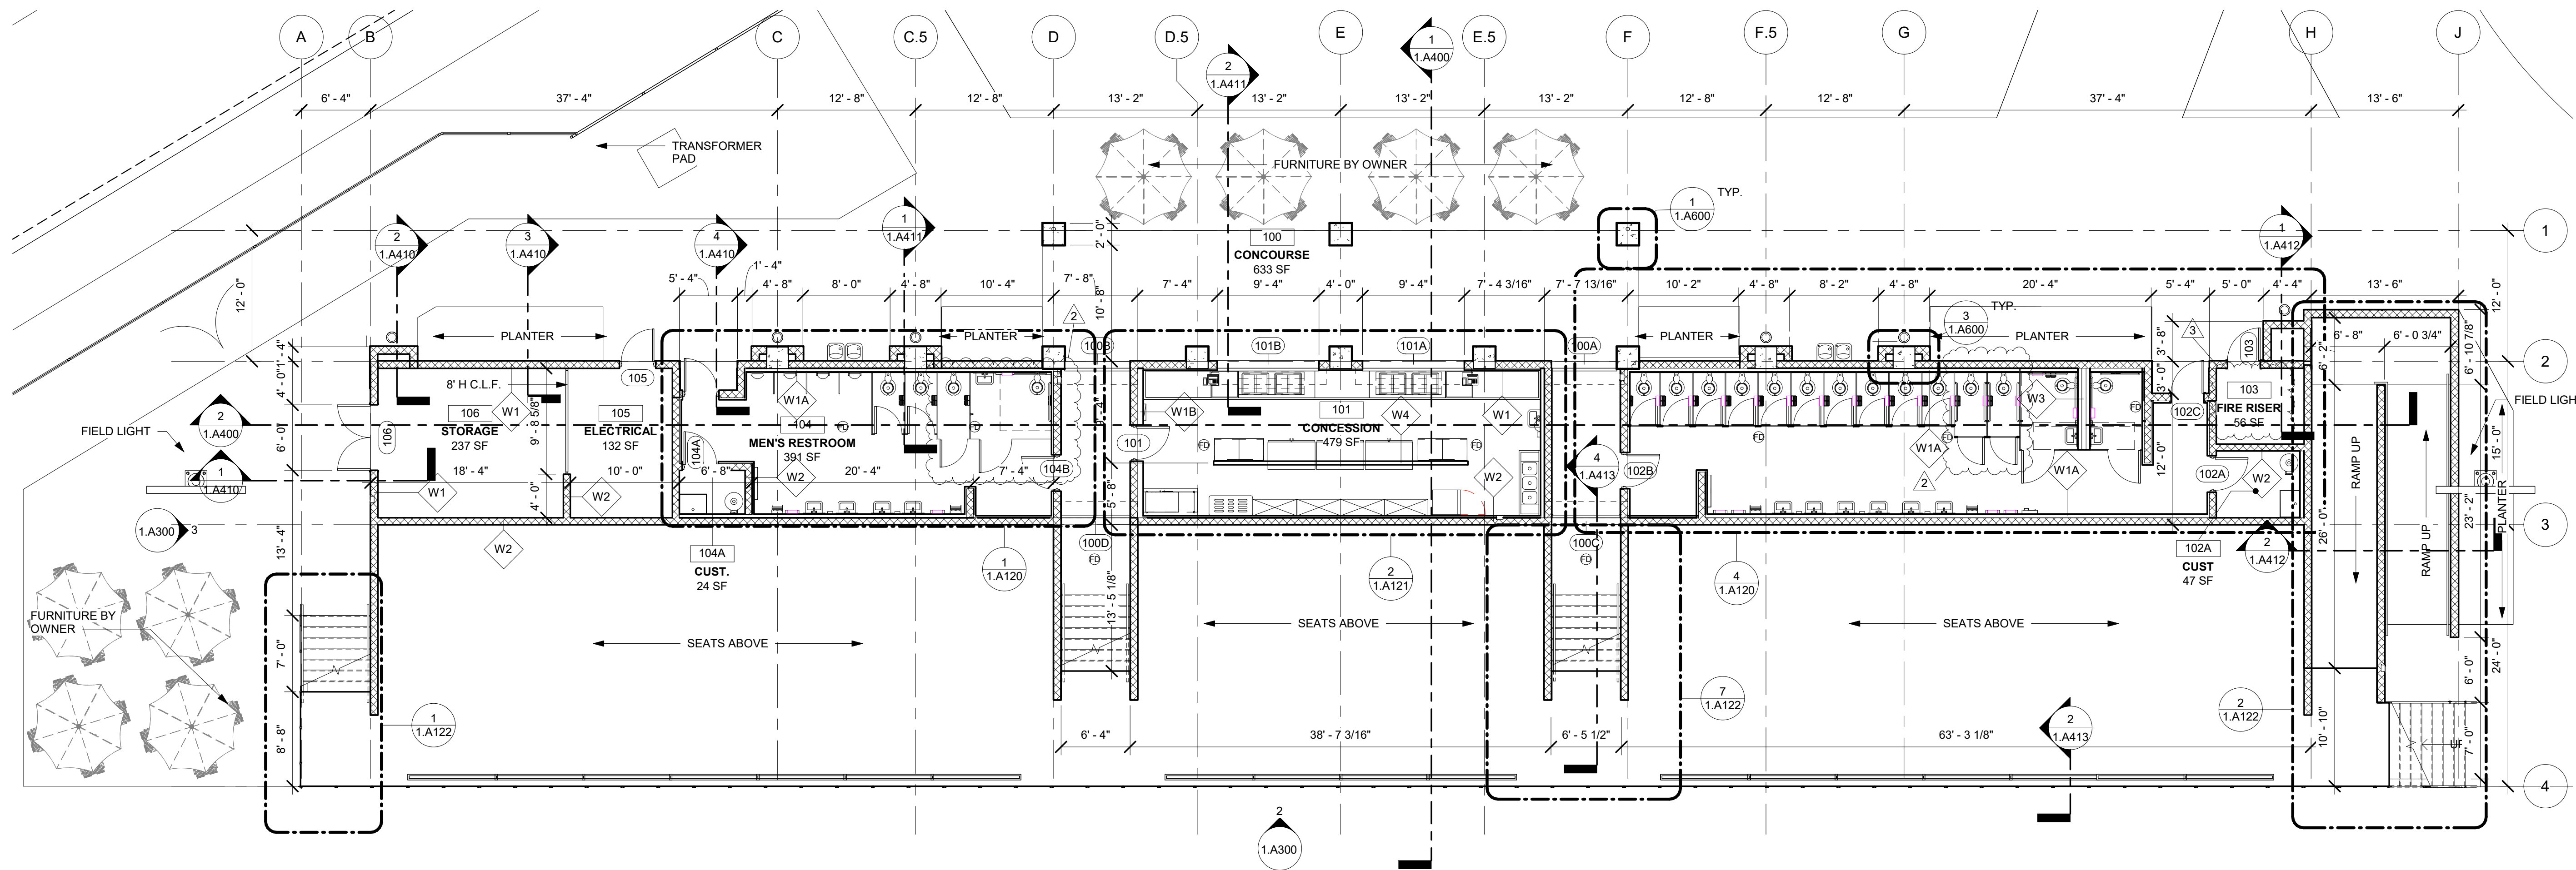

1. LEVEL 1 - FLOOR PLAN
1/8" = 1'-0"

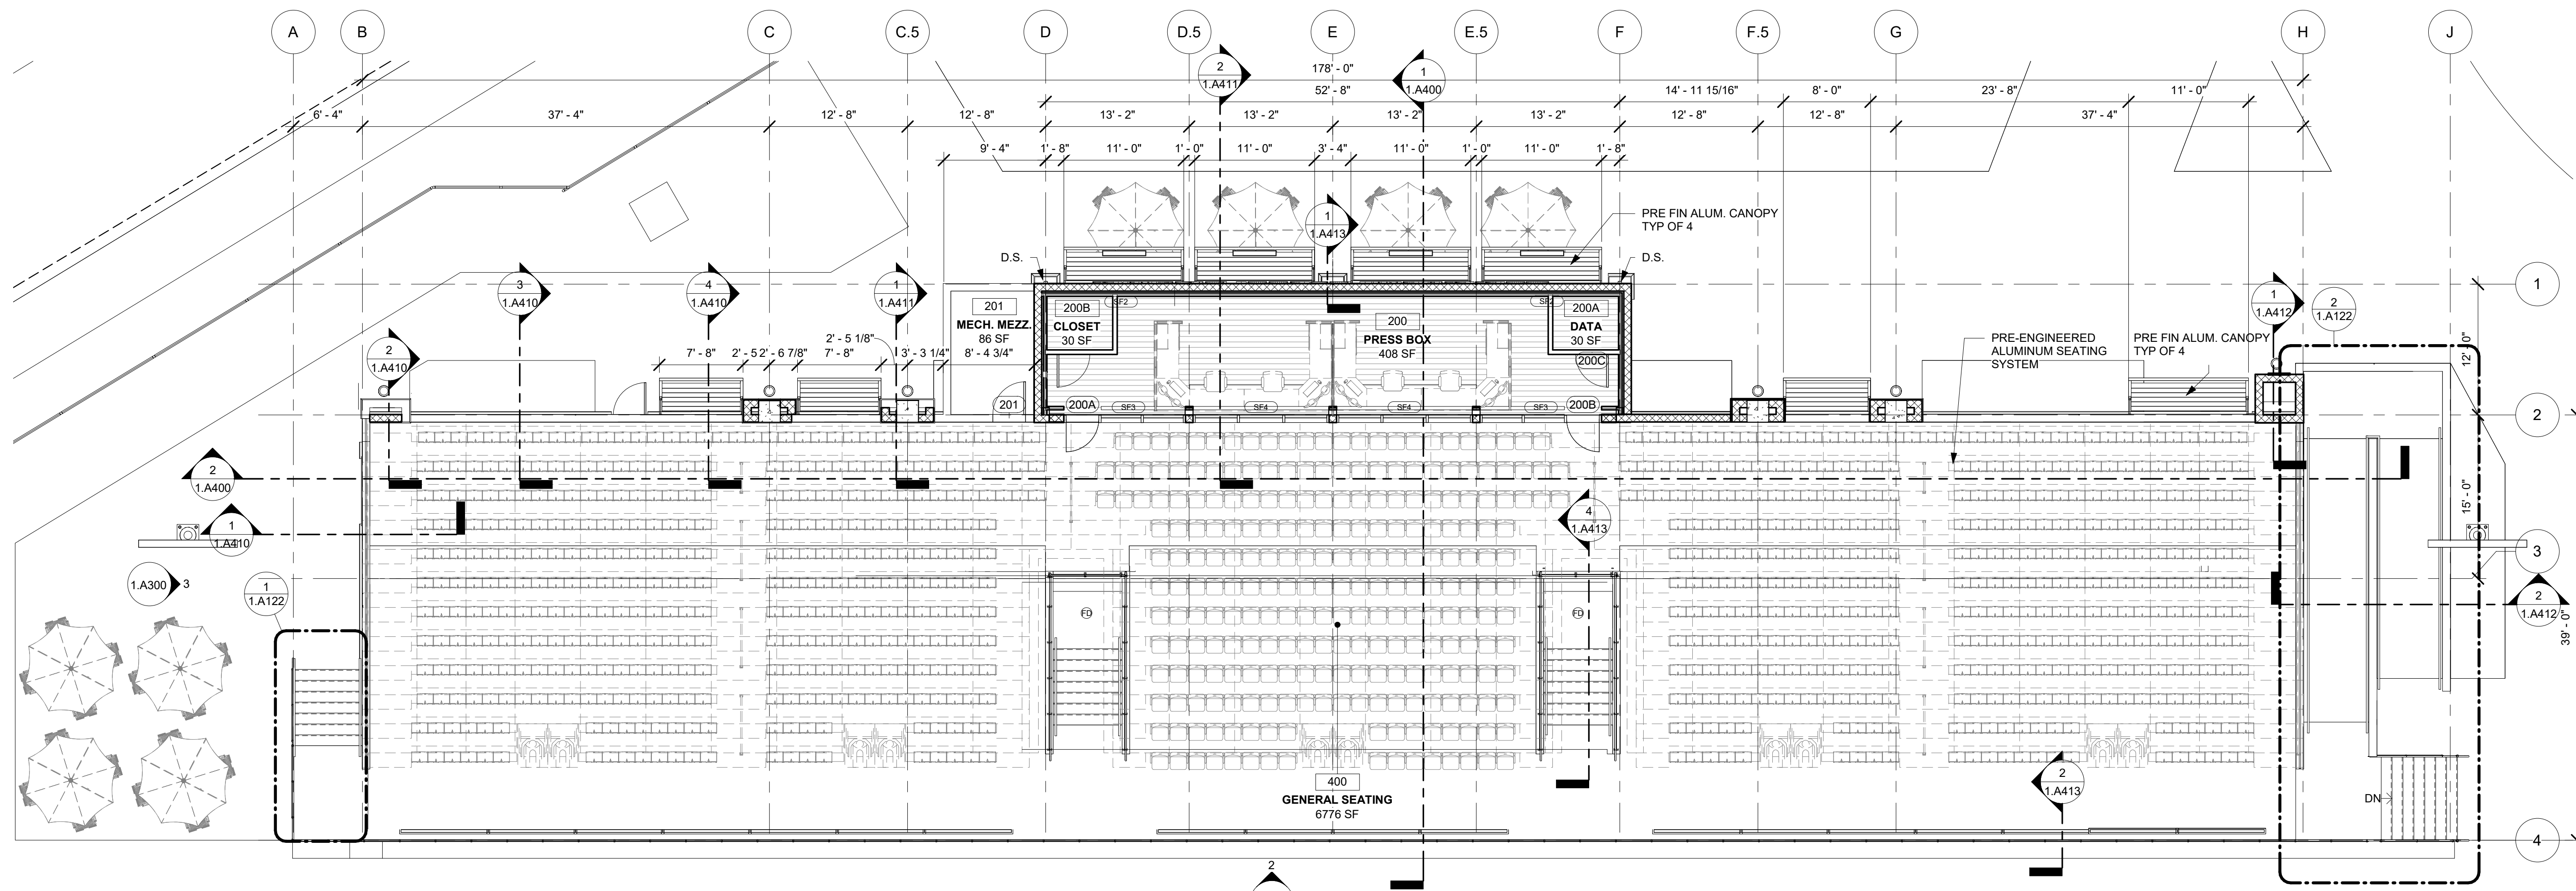

2. LEVEL 2 - FLOOR PLAN
1/8" = 1'-0"

SEAL:
Ryan S. Richards
AR0094102

REVISIONS

NO.	DESCRIPTION	DATE
2	ASI 001	11.18.19
3	PERMITTING REVIEW	12.12.19

DATE ISSUED: 09.27.2019

RGA PROJECT NUMBER
1832-001
© 2019 RG ARCHITECTS, P.A.
SHEET TITLE

FLOOR PLANS

SHEET NUMBER
1.A110
100% CONSTRUCTION DOCUMENTS