


D 6'-0" H VINYL COATED CHAIN LINK FENCE (BLACK) ELECTRONIC SCOREBOARD UNDER SEPARATE PERMIT PATIO FURNITURE BY OWNER ·---------1 GOALPOST J (1.A700) = lĒ FIELD LIGHT IF -111 · · - FIELD LIGHT PROPOSED ATHLETIC FIELD SYNTHETIC TURF λ EKG. SIDEWALK EXG. SIDEWALK TO REMAIN —— - FIELD LIGHT (1) 3' -0" SWING GATE 12" CONC. CURB EXTENT OF SYNTHETIC PLAY SURFACE GOALPOST . 6'W CONC. SIDEWALK • - H 6'-0" W CONC. SIDEWALK EXISTING STORMWATER RETENTION

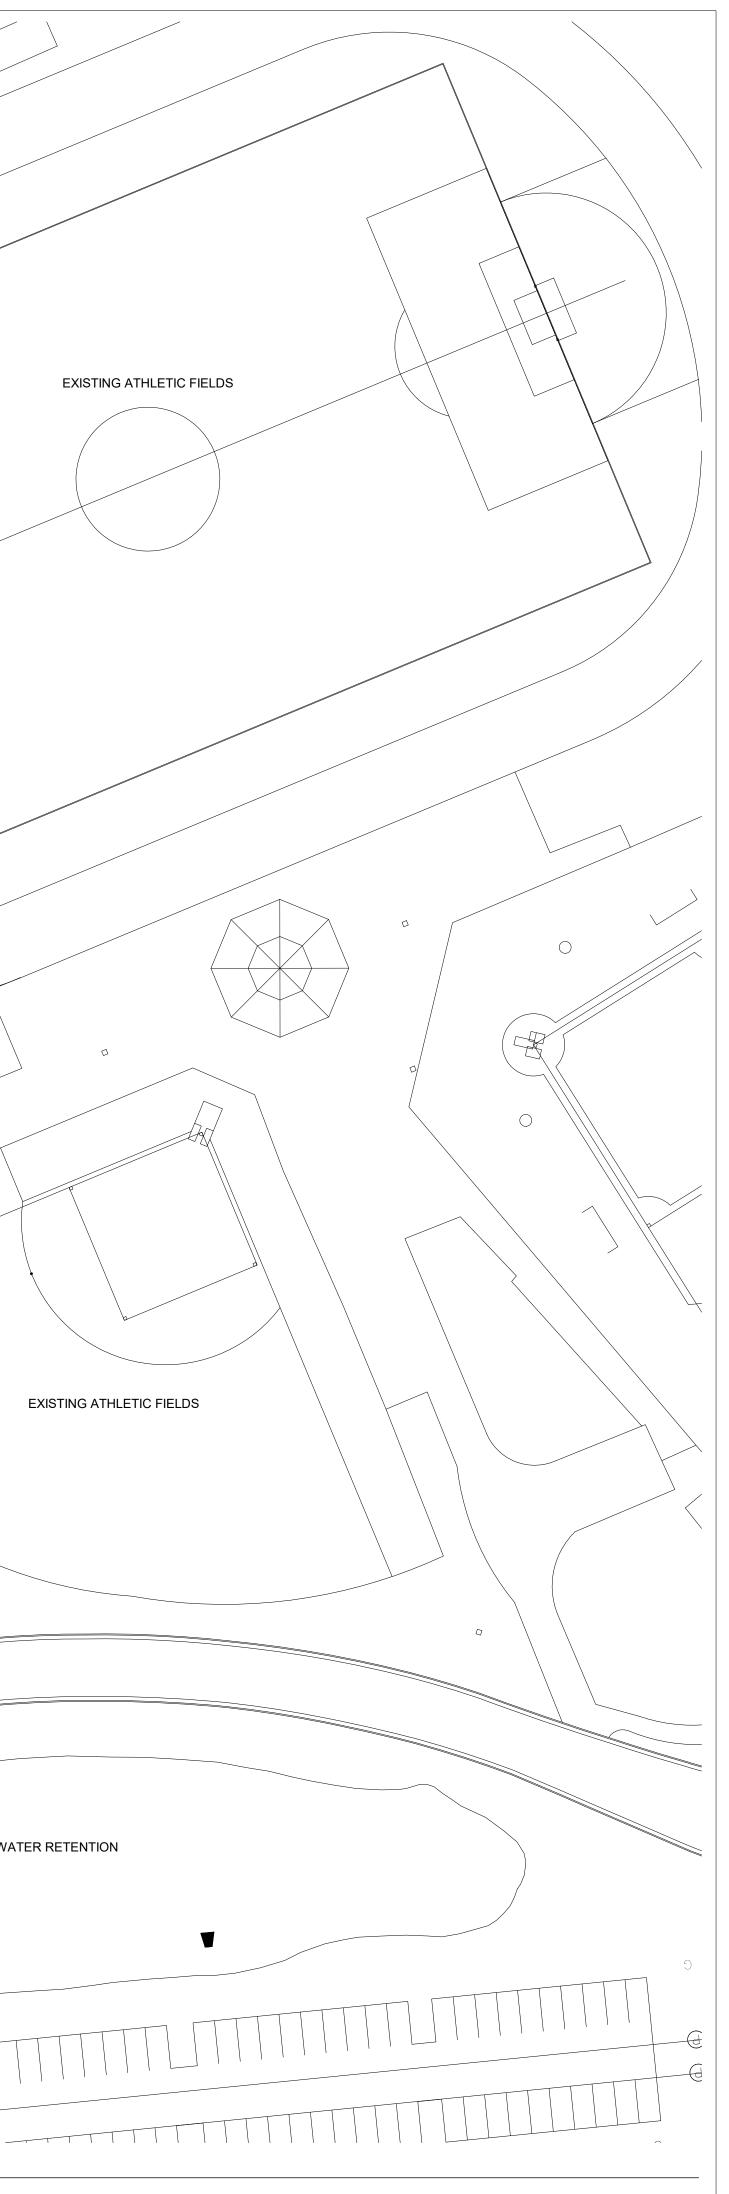

RG
RG Architects P.A.
2070 McGregor Boulevard, Suite 3 Fort Myers, FL 33901
P (239) 332 2040 F (239) 332 2049 www.rgarchitects.co
Image: constraint of the second sec
Ú
C
SEAL: Ryan S. Richards AR0094102
REVISIONSNO.DESCRIPTION4PERMITTING REVIEW01.29.20
DATE ISSUED: 09.27.2019 RGA PROJECT NUMBER 1832-001 © 2019 RG ARCHITECTS, P.A. SHEET TITLE
SITE PLAN
1.A100 100% CONSTRUCTION DOCUMENTS