




1. SOUTH ELEVATION - ATHLETICS
1/8" = 1'-0"

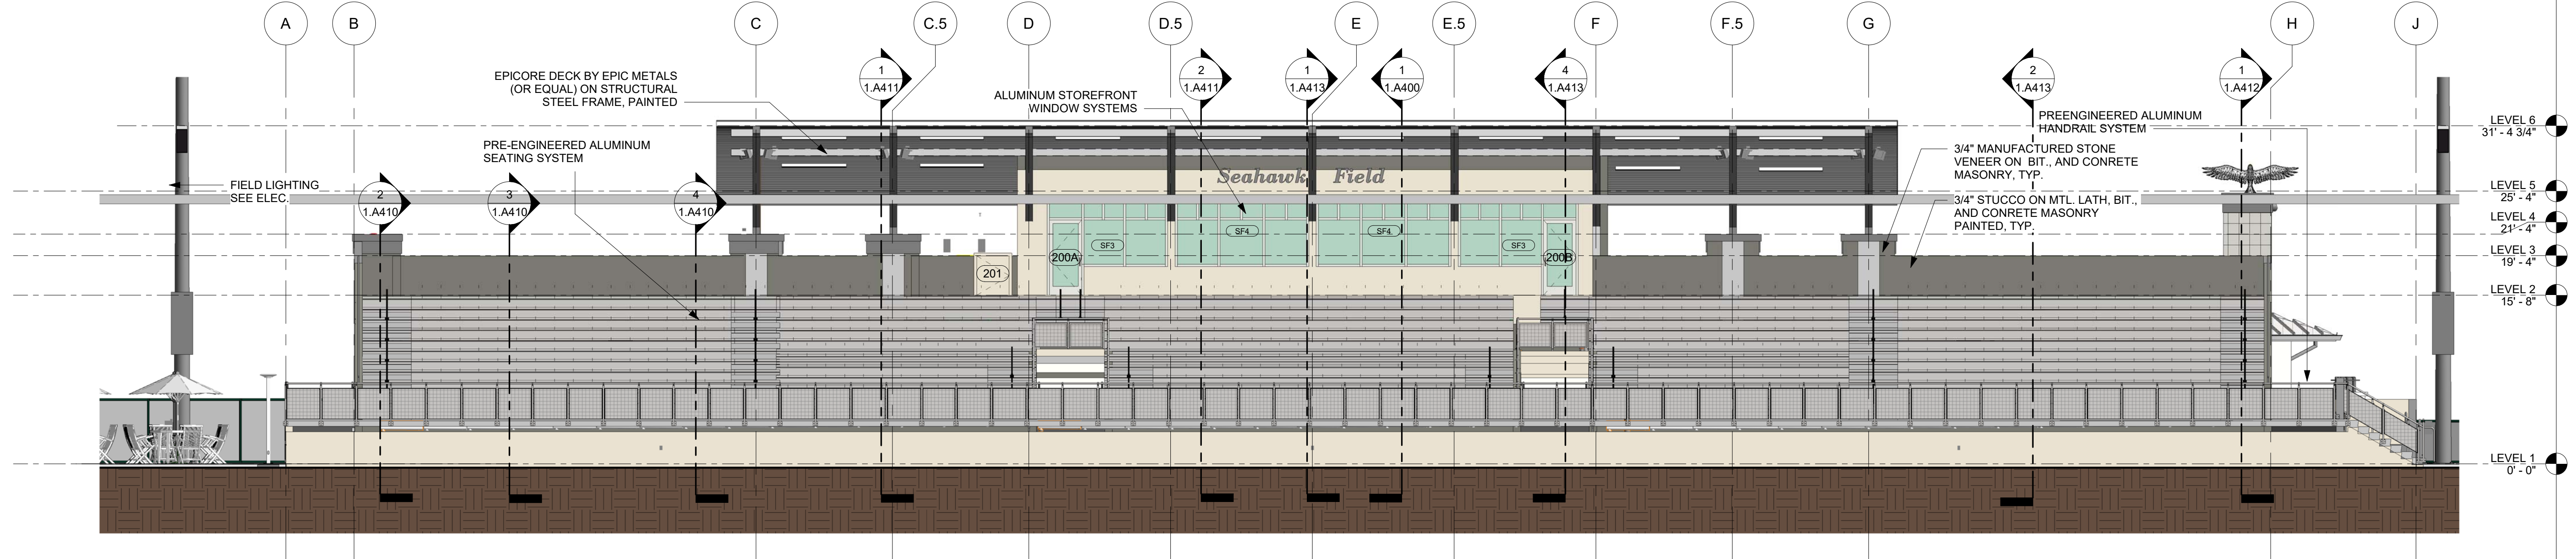

2. NORTH ELEVATION - ATHLETICS
1/8" = 1'-0"

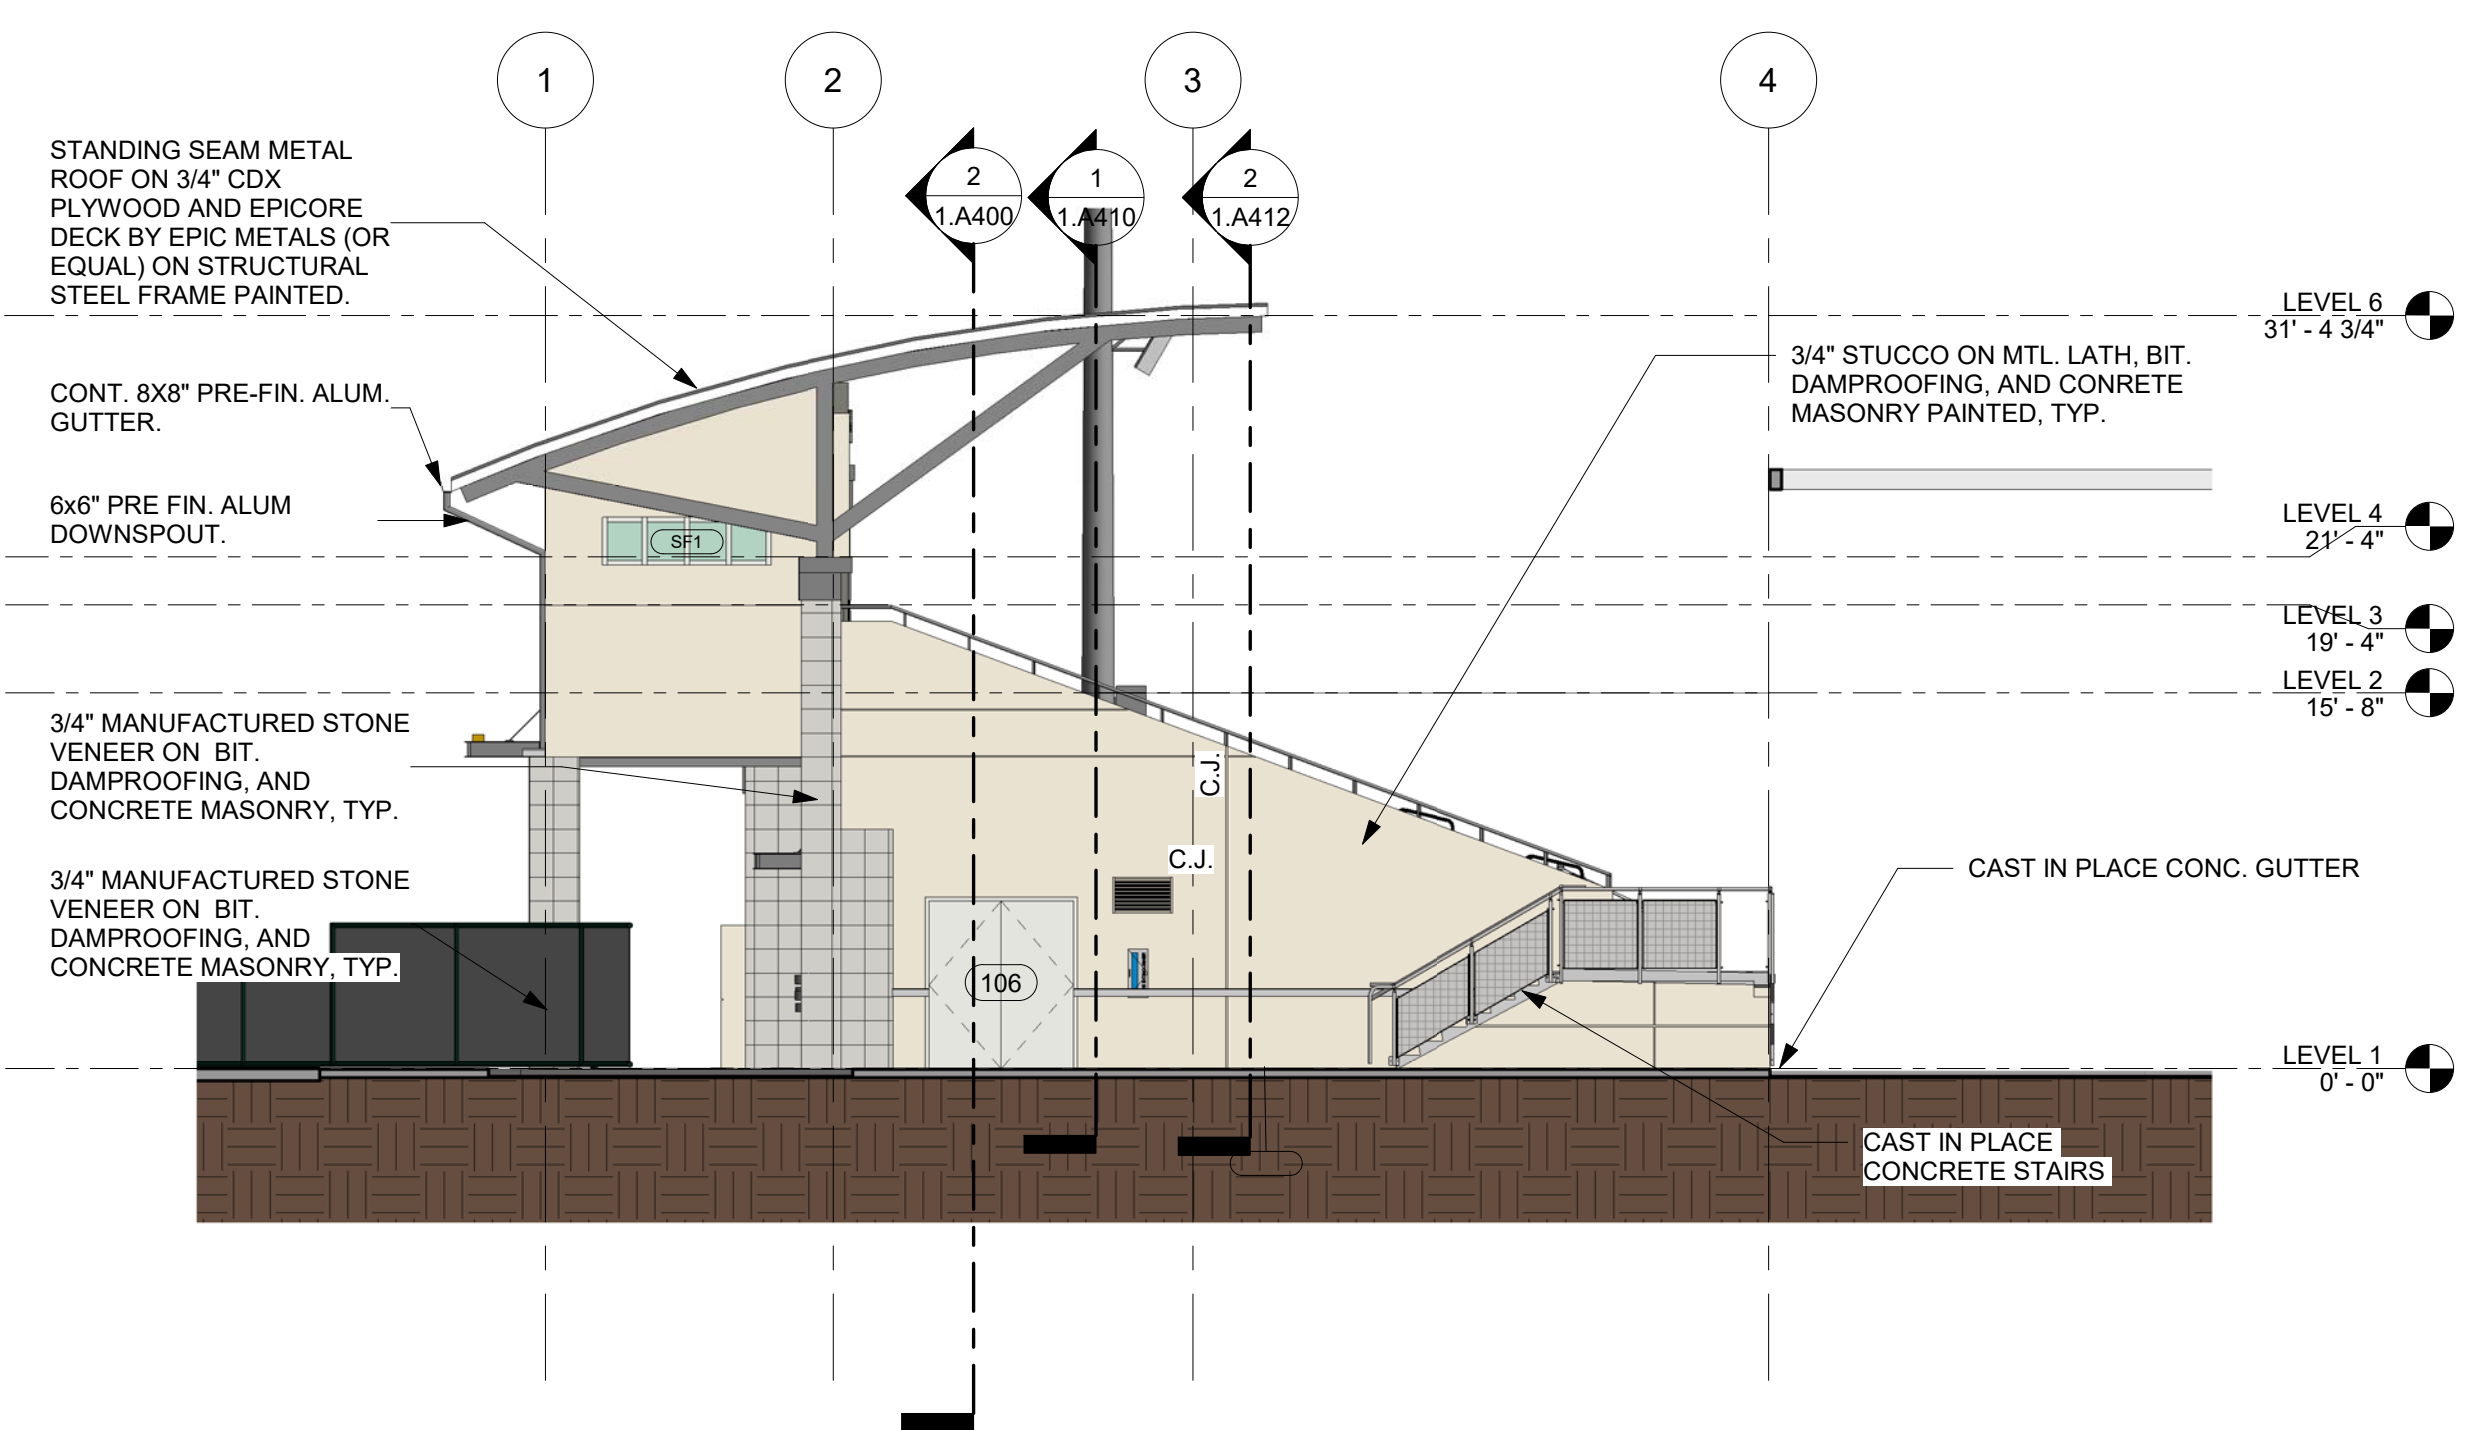

3. EAST ELEVATION - ATHLETICS
1/8" = 1'-0"

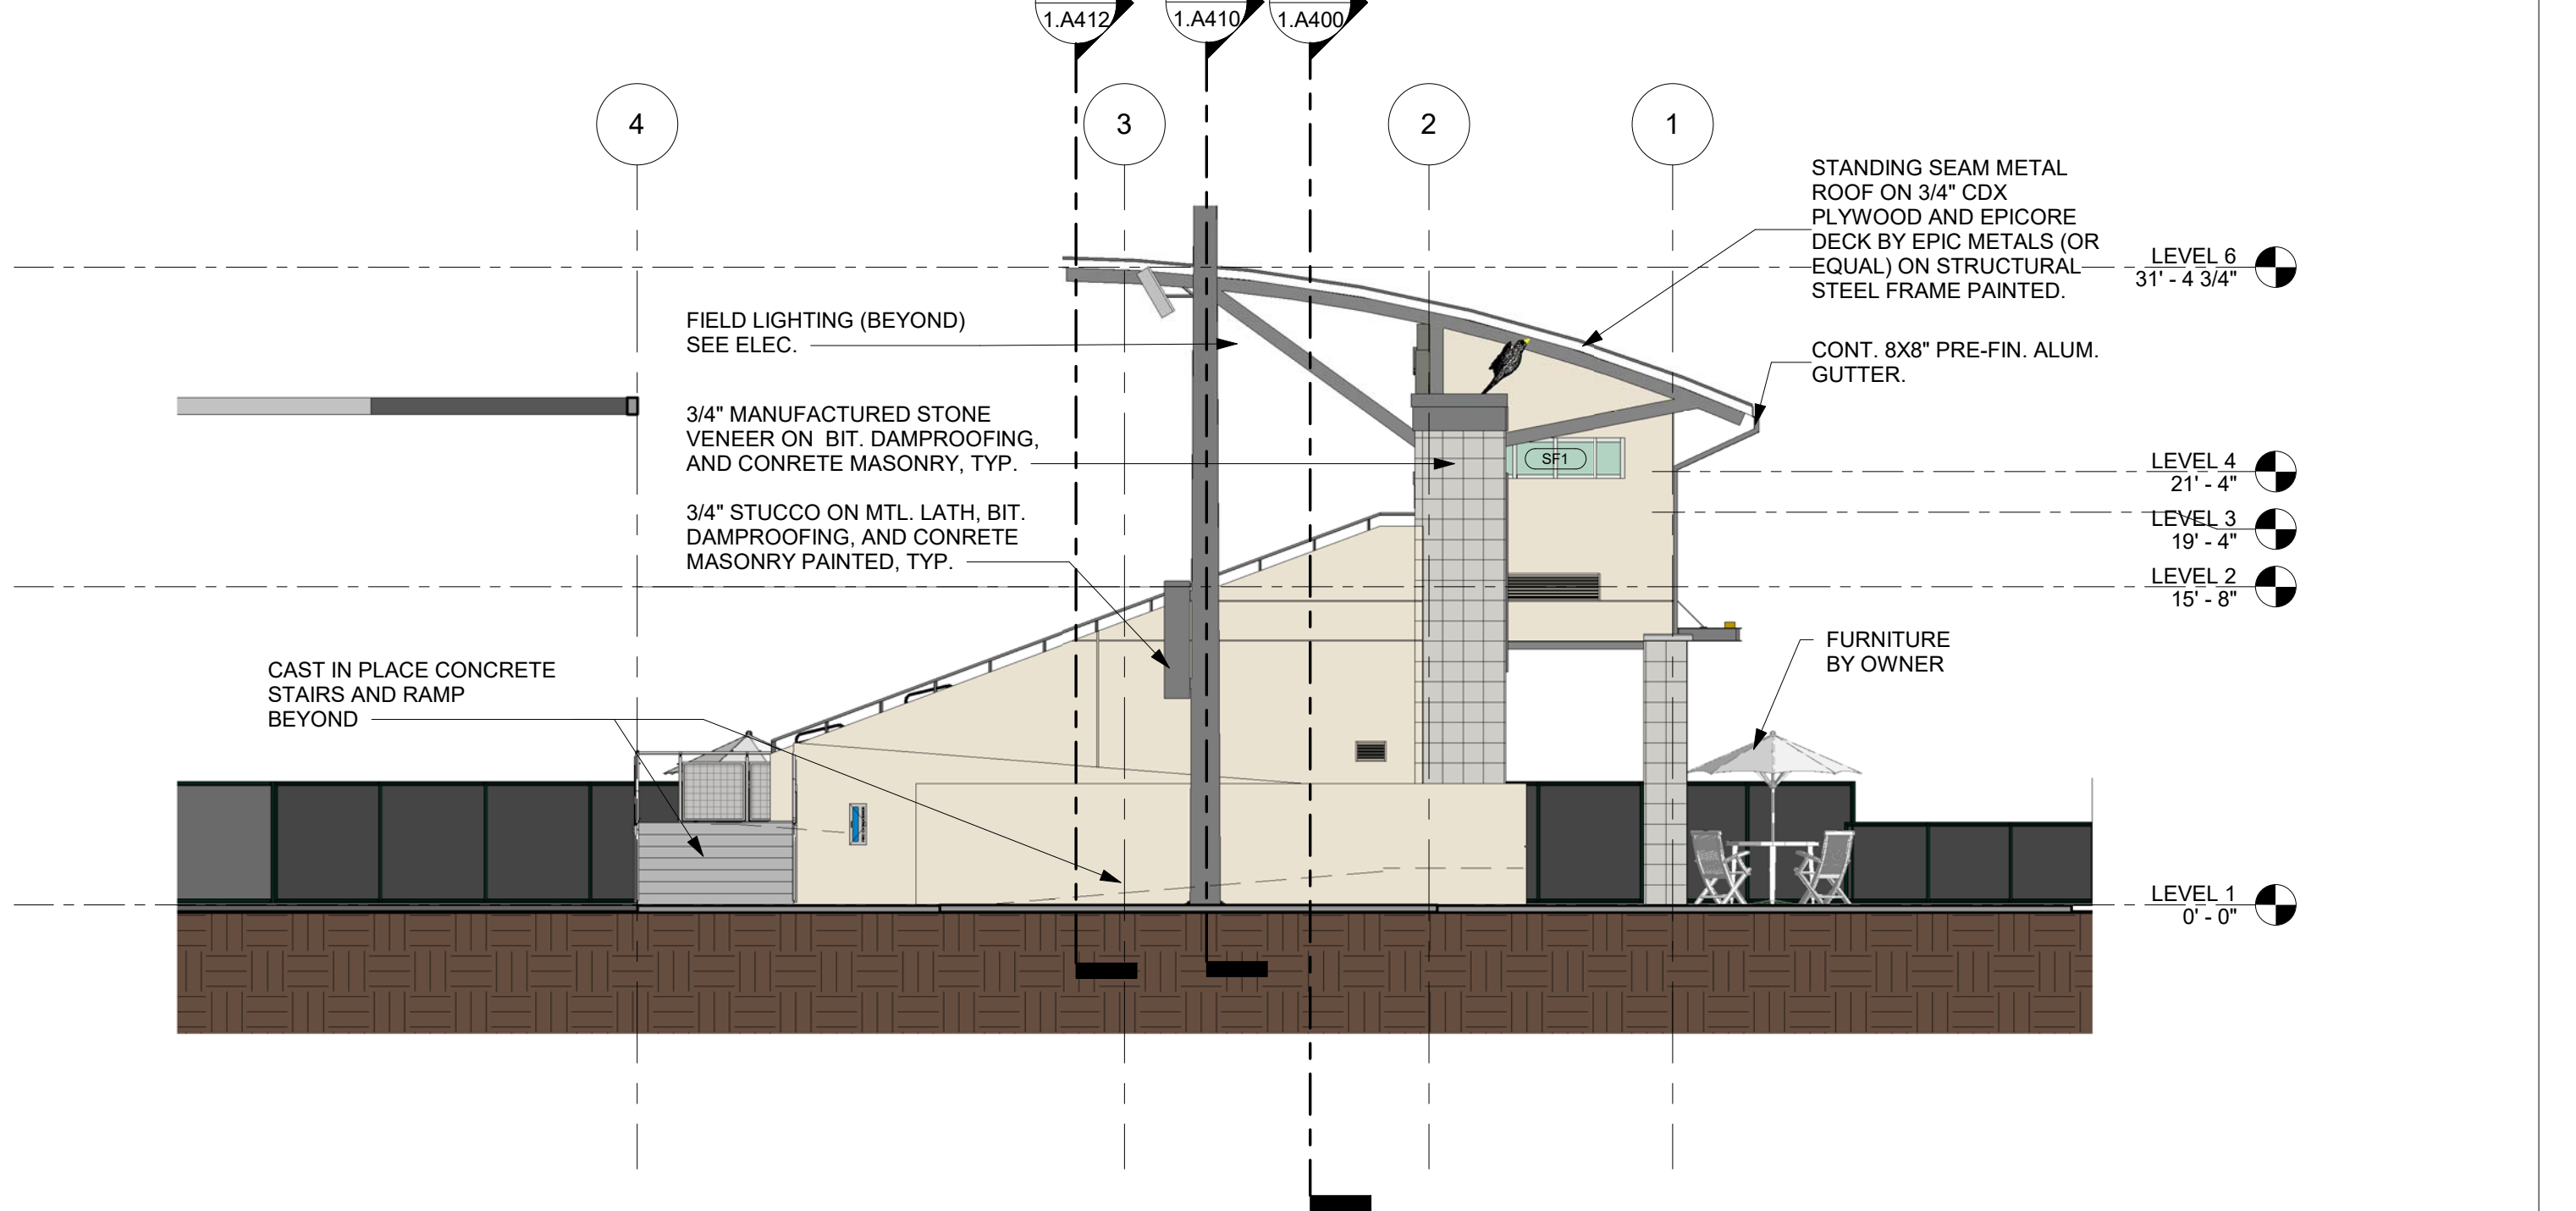

4. WEST ELEVATION - ATHLETICS
1/8" = 1'-0"

SEAL:
Ryan S. Richards
AR0094102

NO.	DESCRIPTION	DATE

DATE ISSUED: 09.27.2019

RGA PROJECT NUMBER
1832-001

© 2019 RG ARCHITECTS, P.A.

SHEET TITLE

ELEVATIONS
COLOR

SHEET NUMBER
1.A301
100% CONSTRUCTION
DOCUMENTS