

**2ND FLOOR**  
 106 SOUTH MONROE STREET  
 TALLAHASSEE, FLORIDA

INTERIOR RENOVATION

DEMOLITION CEILING PLAN

SCALE: 1/4" = 1'-0"

2

PERMIT DOCUMENTS


REVISIONS

NO.	DATE	DESCRIPTION

9-18-19 ISSUED FOR PERMIT

DATE ■ 9/18/19  
 DRAWN ■ SOSSONG  
 PROJECT ■ 1917

**2ND FLOOR  
 DEMOLITION  
 FLOOR +  
 CEILING PLANS**

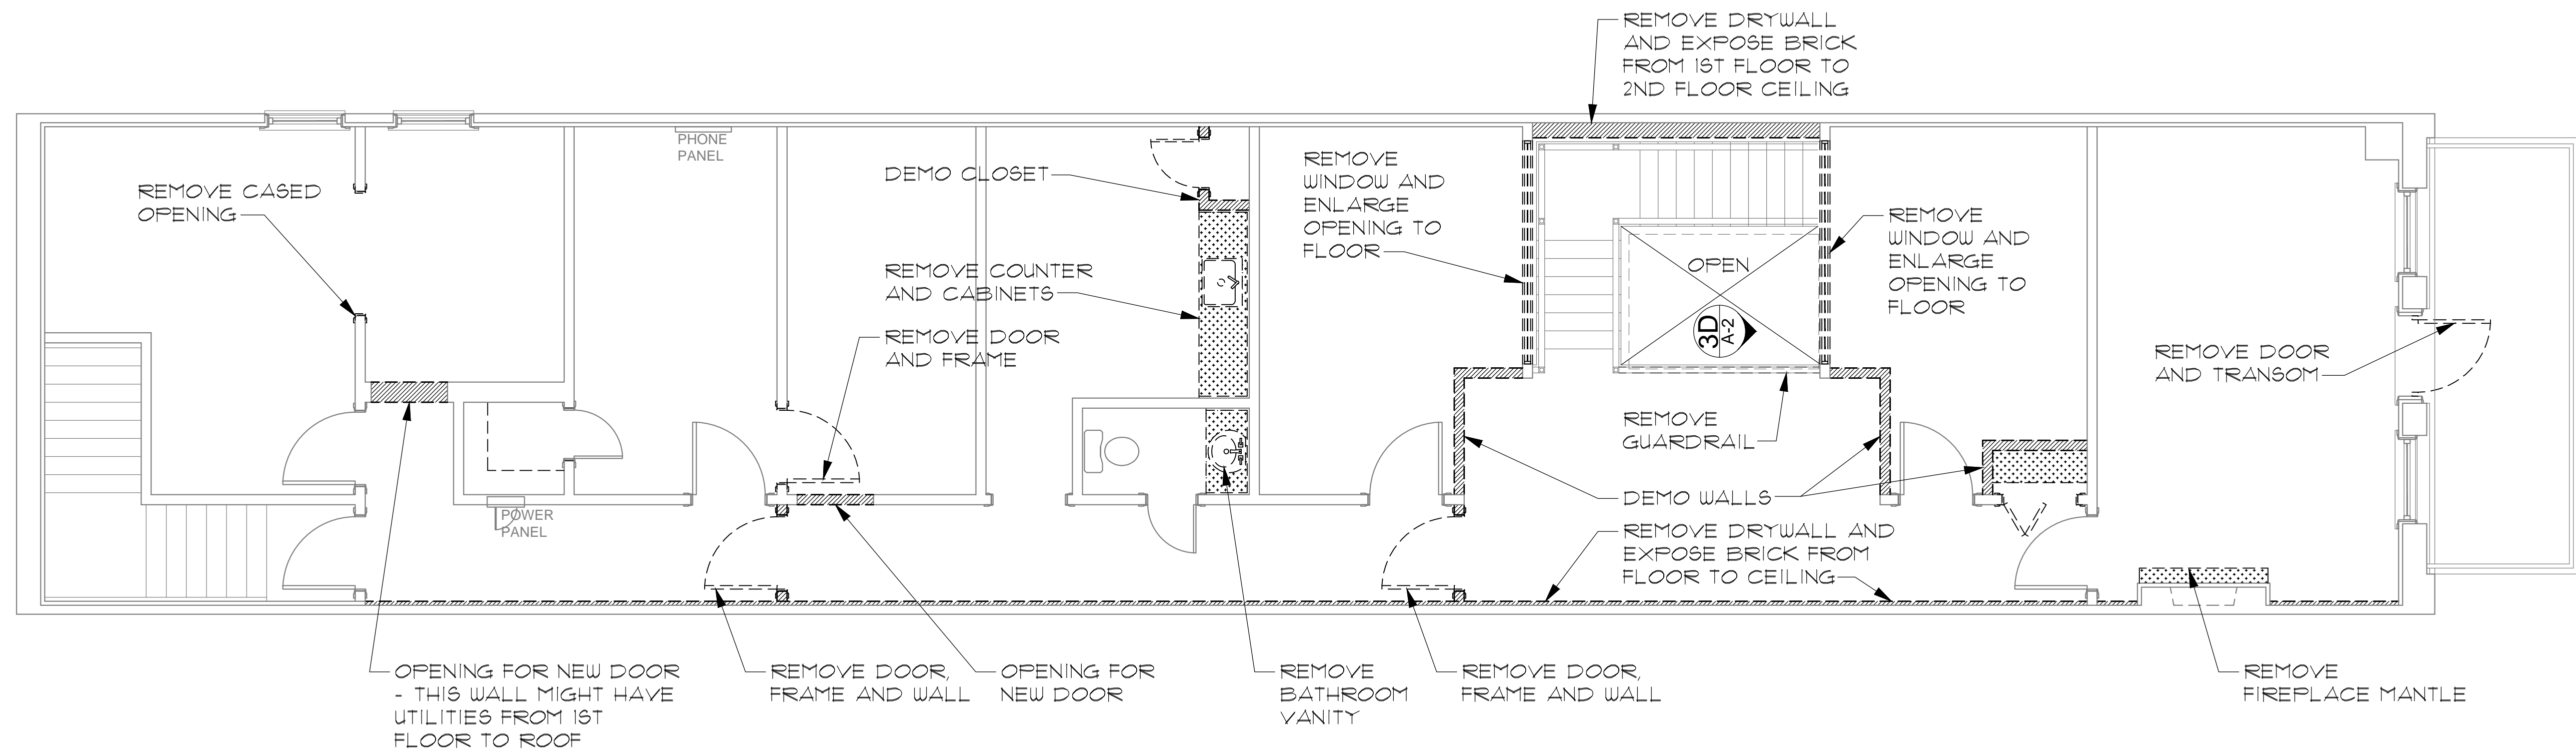

DEMOLITION FLOOR PLAN

SCALE: 1/4" = 1'-0"

1

**A-1**