
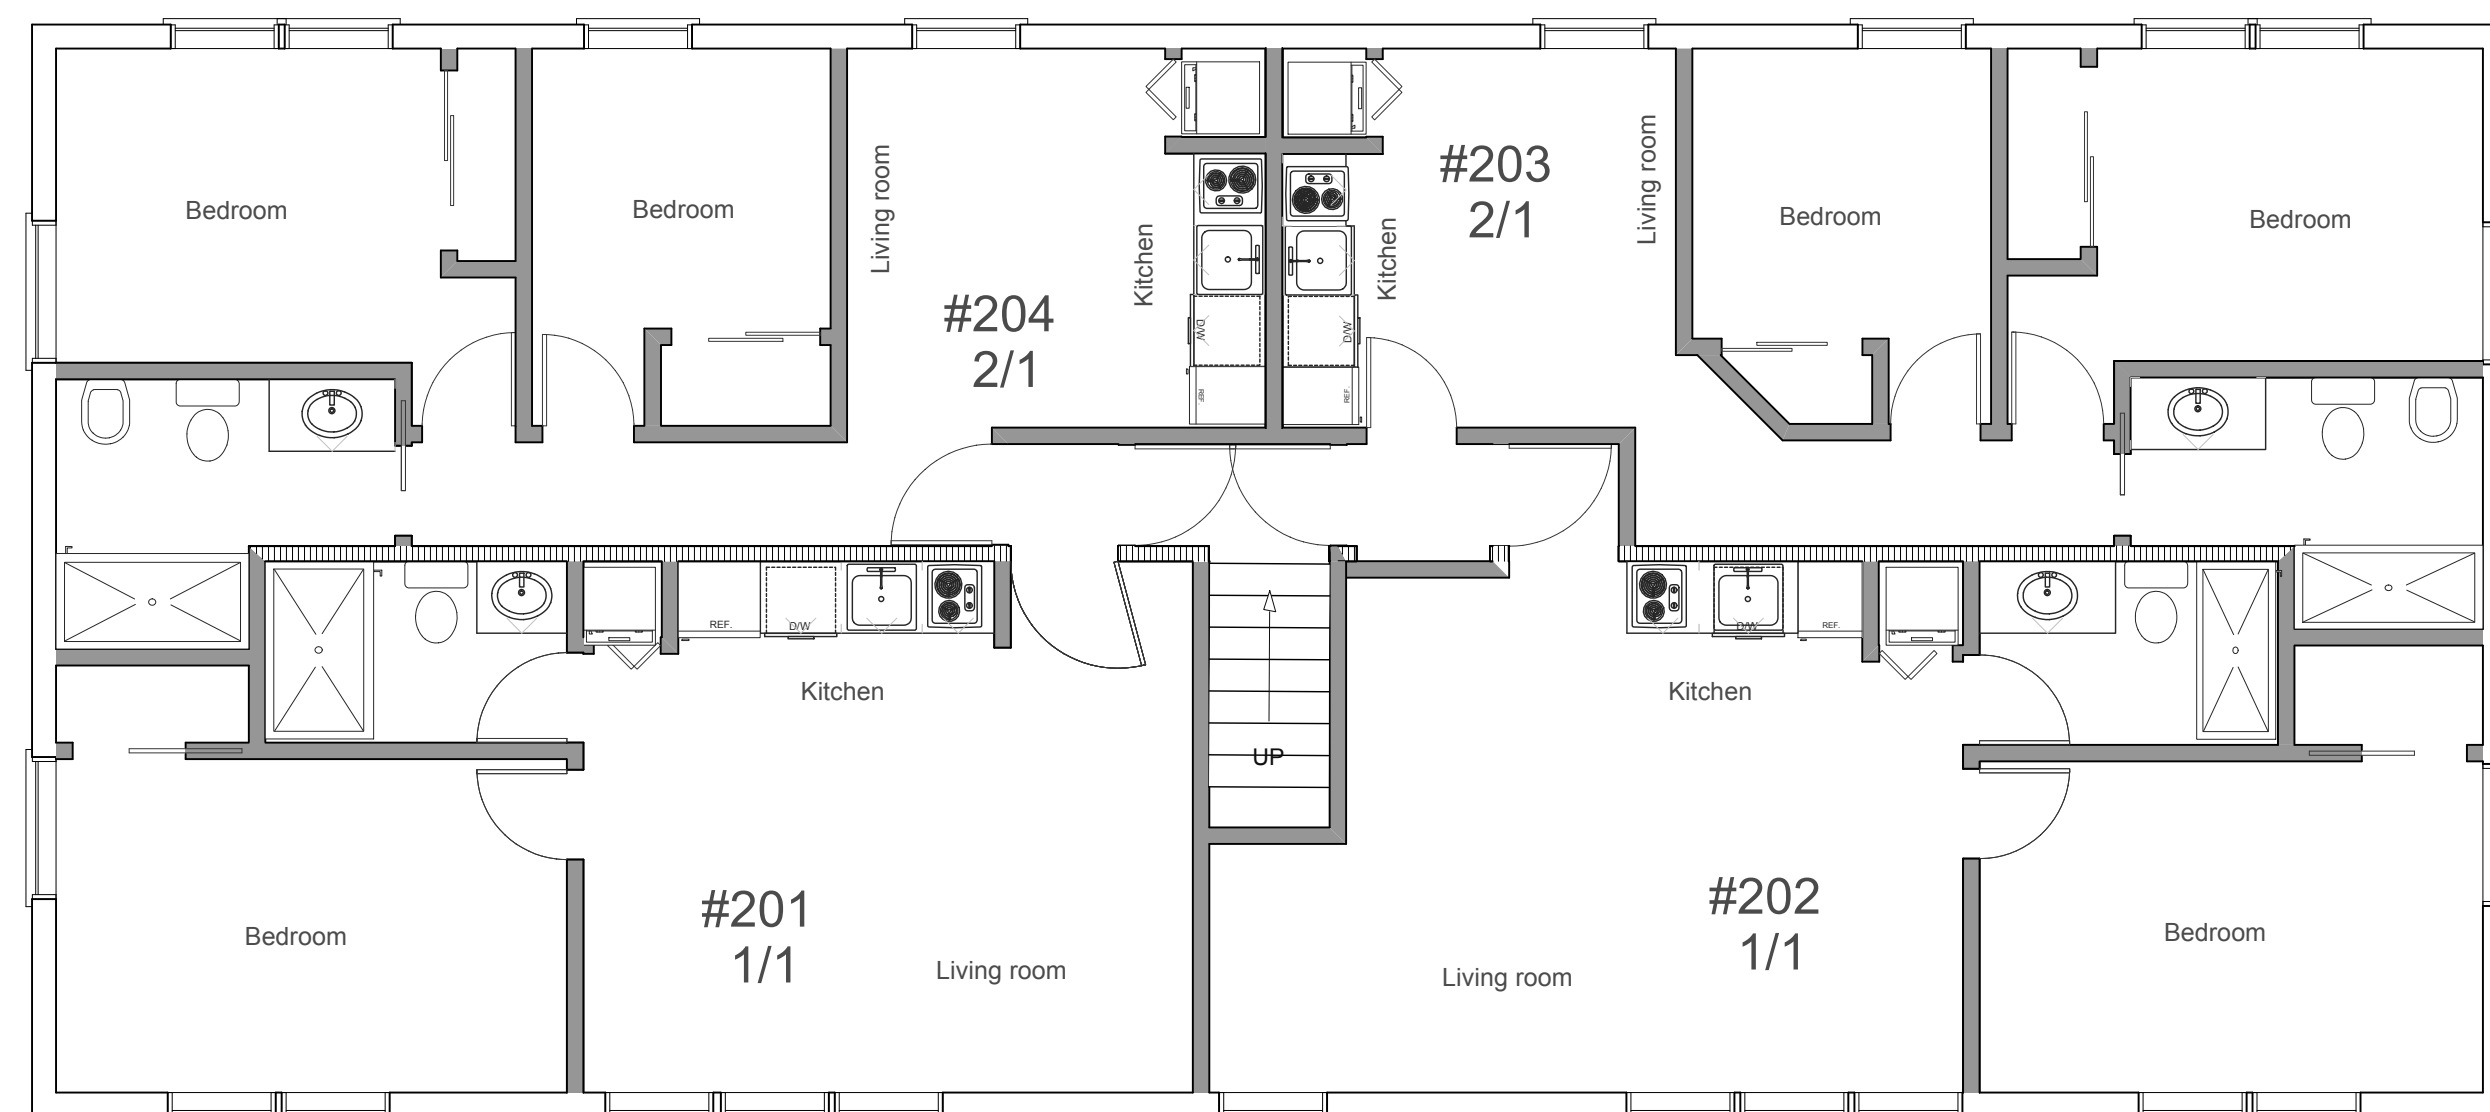


**FIRST (GROUND) FLOOR PLAN**

SCALE: 3/16" = 1'-0"

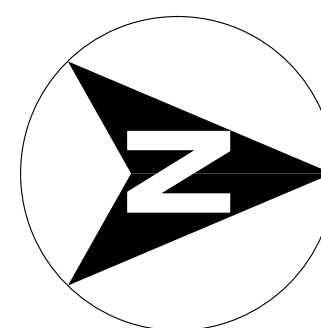

**SECOND FLOOR PLAN**

SCALE: 3/16" = 1'-0"

**SET**

	HEREBY

**1330 BUILDING**

TO:  
1330 15TH STREET  
MIAMI BEACH, FL 33139

**A-1**

SHEET NUMBER