



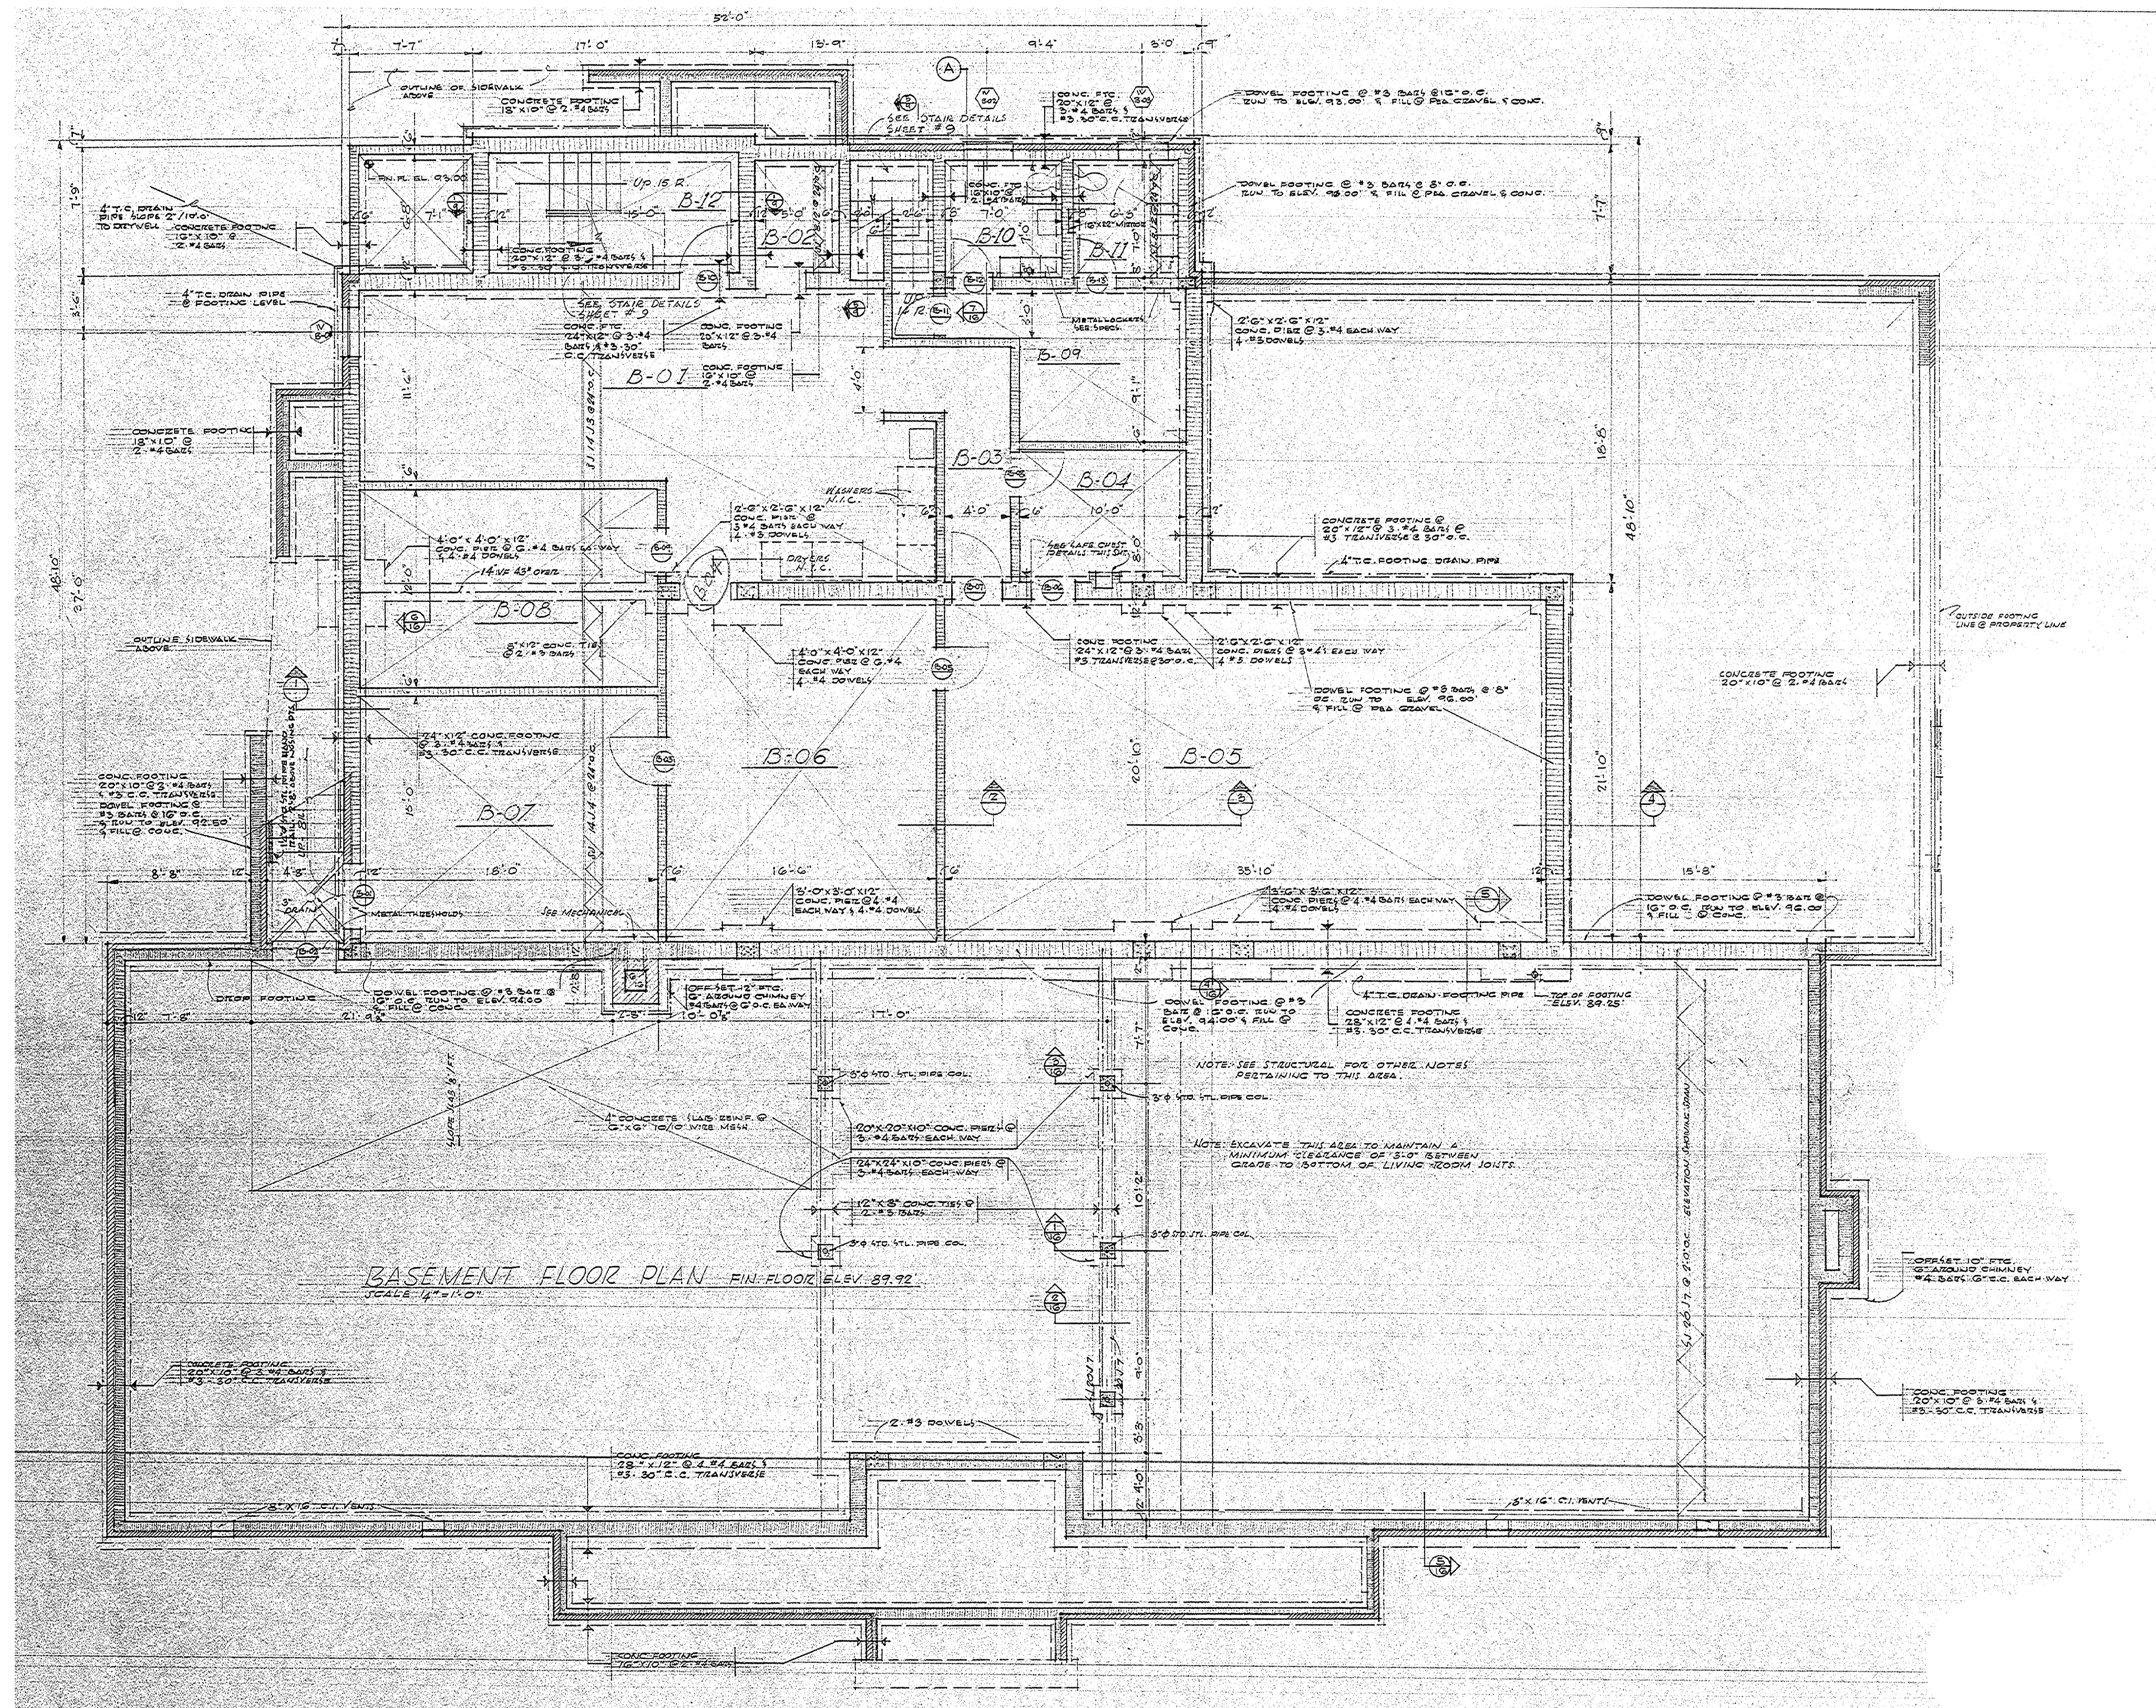

NOTE: PLAN SHOWN HAS BEEN ASSEMBLED FROM CITY OF TALLAHASSEE RECORD DRAWINGS AND IS PROVIDED FOR REFERENCE ONLY.

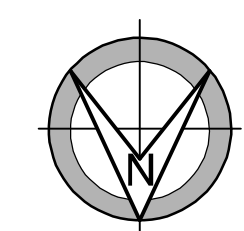

EXISTING BASEMENT FLOOR PLAN

3/16" = 1'-0"

COPYRIGHT © 2011 CONN & ASSOCIATES, INC. ALL RIGHTS RESERVED. PRINTED IN THE UNITED STATES OF AMERICA.
NO PART OF THESE DOCUMENTS MAY BE REPRODUCED, STORED IN A RETRIEVAL SYSTEM, OR TRANSMITTED IN ANY FORM OR BY
ANY MEANS, ELECTRONIC OR MECHANICAL, INCLUDING PHOTOCOPYING, RECORDING, OR OTHERWISE, WITHOUT THE PRIOR WRITTEN PERMISSION
OF CONN & ASSOCIATES, INC.

SIGMA DELTA TAU SORORITY RENOVATIONS
833 WEST JEFFERSON STREET, TALLAHASSEE, FLORIDA

EXISTING BASEMENT FLOOR PLAN

CONN ARCHITECTS
& ASSOCIATES
198C Bulfinch Blvd. • Tallahassee, Florida 32308 • Phone: 904.938.8784
www.connandassociates.com • License No. A-1 C001662

DATE	MAR. 2, 2015
DRAWN BY	SAM
REVISED	
JOB NO.	14-244
DATE	
SHEET NUMBER	A0.1