

SCHEMATIC SECTION


BOYS TOWN OF NORTH FLORIDA - 3555 COMMONWEALTH BLVD. N.T.S.



THE BUILDING ALSO HAS ACCESIBLE ENTRY ON THE OPPOSITE END OF THE BUILDING AT THE UPPER LEVEL

EXTERIOR ELEVATION

BOYS TOWN OF NORTH FLORIDA - 3555 COMMONWEALTH BLVD. N.T.S.

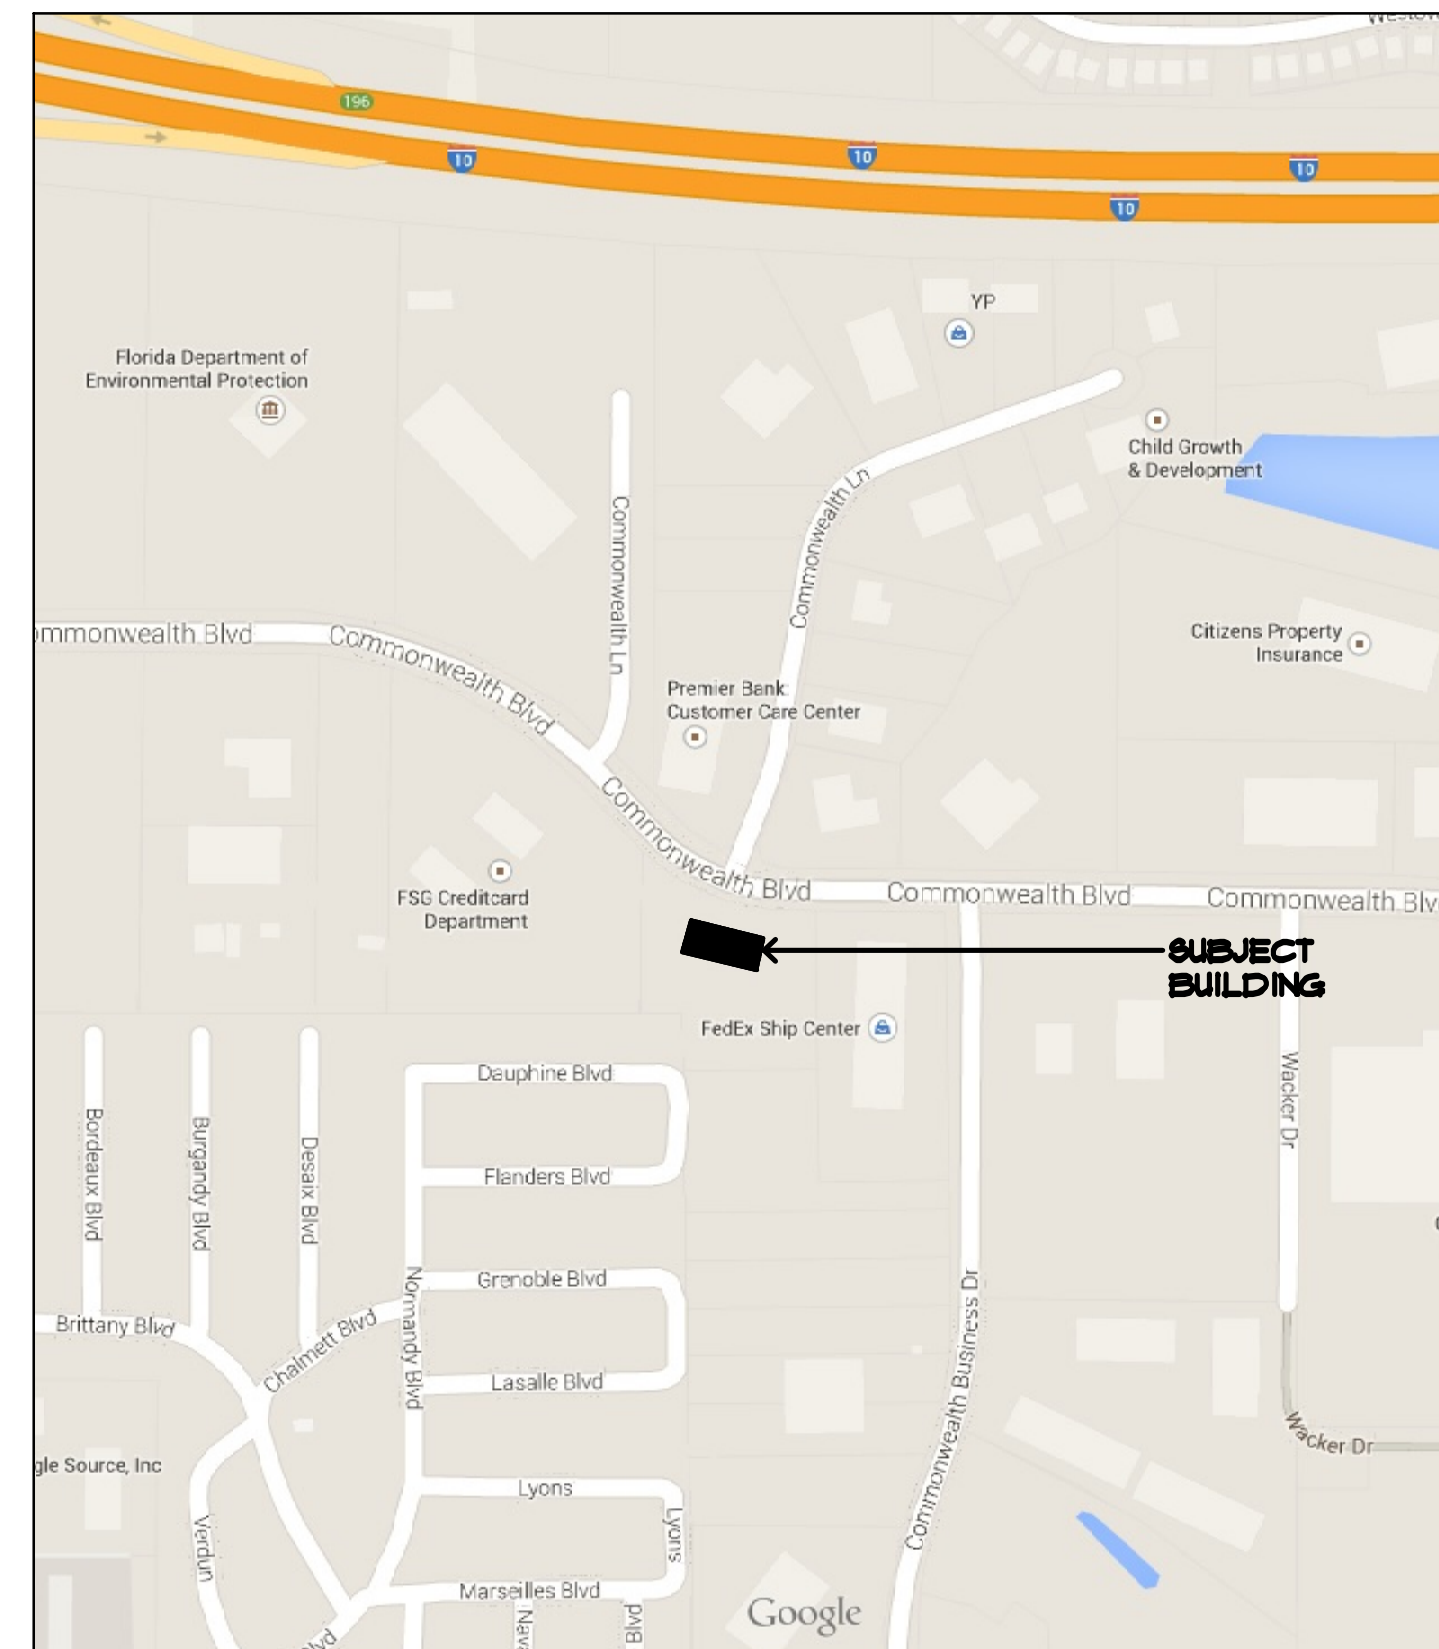

PROJECT VICINITY MAP

3555 COMMONWEALTH BLVD. N.T.S.

INTERIOR IMPROVEMENTS FOR BOYS TOWN
3555 COMMONWEALTH BLVD., TALLAHASSEE, FLORIDA

WAIVER INFORMATION



DATE	MARCH 03, 2015
DRAWN BY	B.H.
REVISION	
JOB NO.	12-281
DATE	
SHEET NUMBER	SP-1

CONN ARCHITECTS & ASSOCIATES, INC. ALL RIGHTS RESERVED. ANY REPRODUCTION OR TRANSMISSION IN ANY FORM OR BY ANY MEANS, ELECTRONIC OR MECHANICAL, INCLUDING PHOTOCOPYING, RECORDING, OR OTHERWISE, WITHOUT THE PRIOR WRITTEN PERMISSION OF CONN ARCHITECTS & ASSOCIATES, INC.

NOT FOR CONSTRUCTION