



ESPASIO DESIGN CORP.

6303 Blue Lagoon Drive  
Suite 400  
Miami, Florida 33126  
Tel: 305.537.4234  
www.espaziodesign.com

AA26002938

**HARDING SUITES HOTEL  
BOUTIQUE: HOTEL CONVERSION**

8040 HARDING AVENUE  
MIAMI BEACH, FL 33141

Project No. 214.01

CLIENT:  
CAURUS LLC  
P.O. BOX 191862  
MIAMI BEACH, FL 33119

ISSUED FOR:  
VERTICAL ACCESSIBILITY WAIVER

NO. DATE REVISION

DRAWN APPROVED  
AC AC  
DATE SCALE:  
02-29-16 AS SHOWN

CONSULTANTS:

SEAL/SIGNATURE

N. ALEXANDRA CARDENAS-BARRERO  
F.A. LEED AP  
FAR 0094540


This drawing is the property of  
Espazio Design Corp. and is to be reproduced or  
copied in whole or part, it is  
not to be used on any other  
project without the written  
consent of the architect.  
Copyright 2016

SHEET TITLE

PROPOSED  
FLOOR PLANS



SHEET NUMBER

A-02

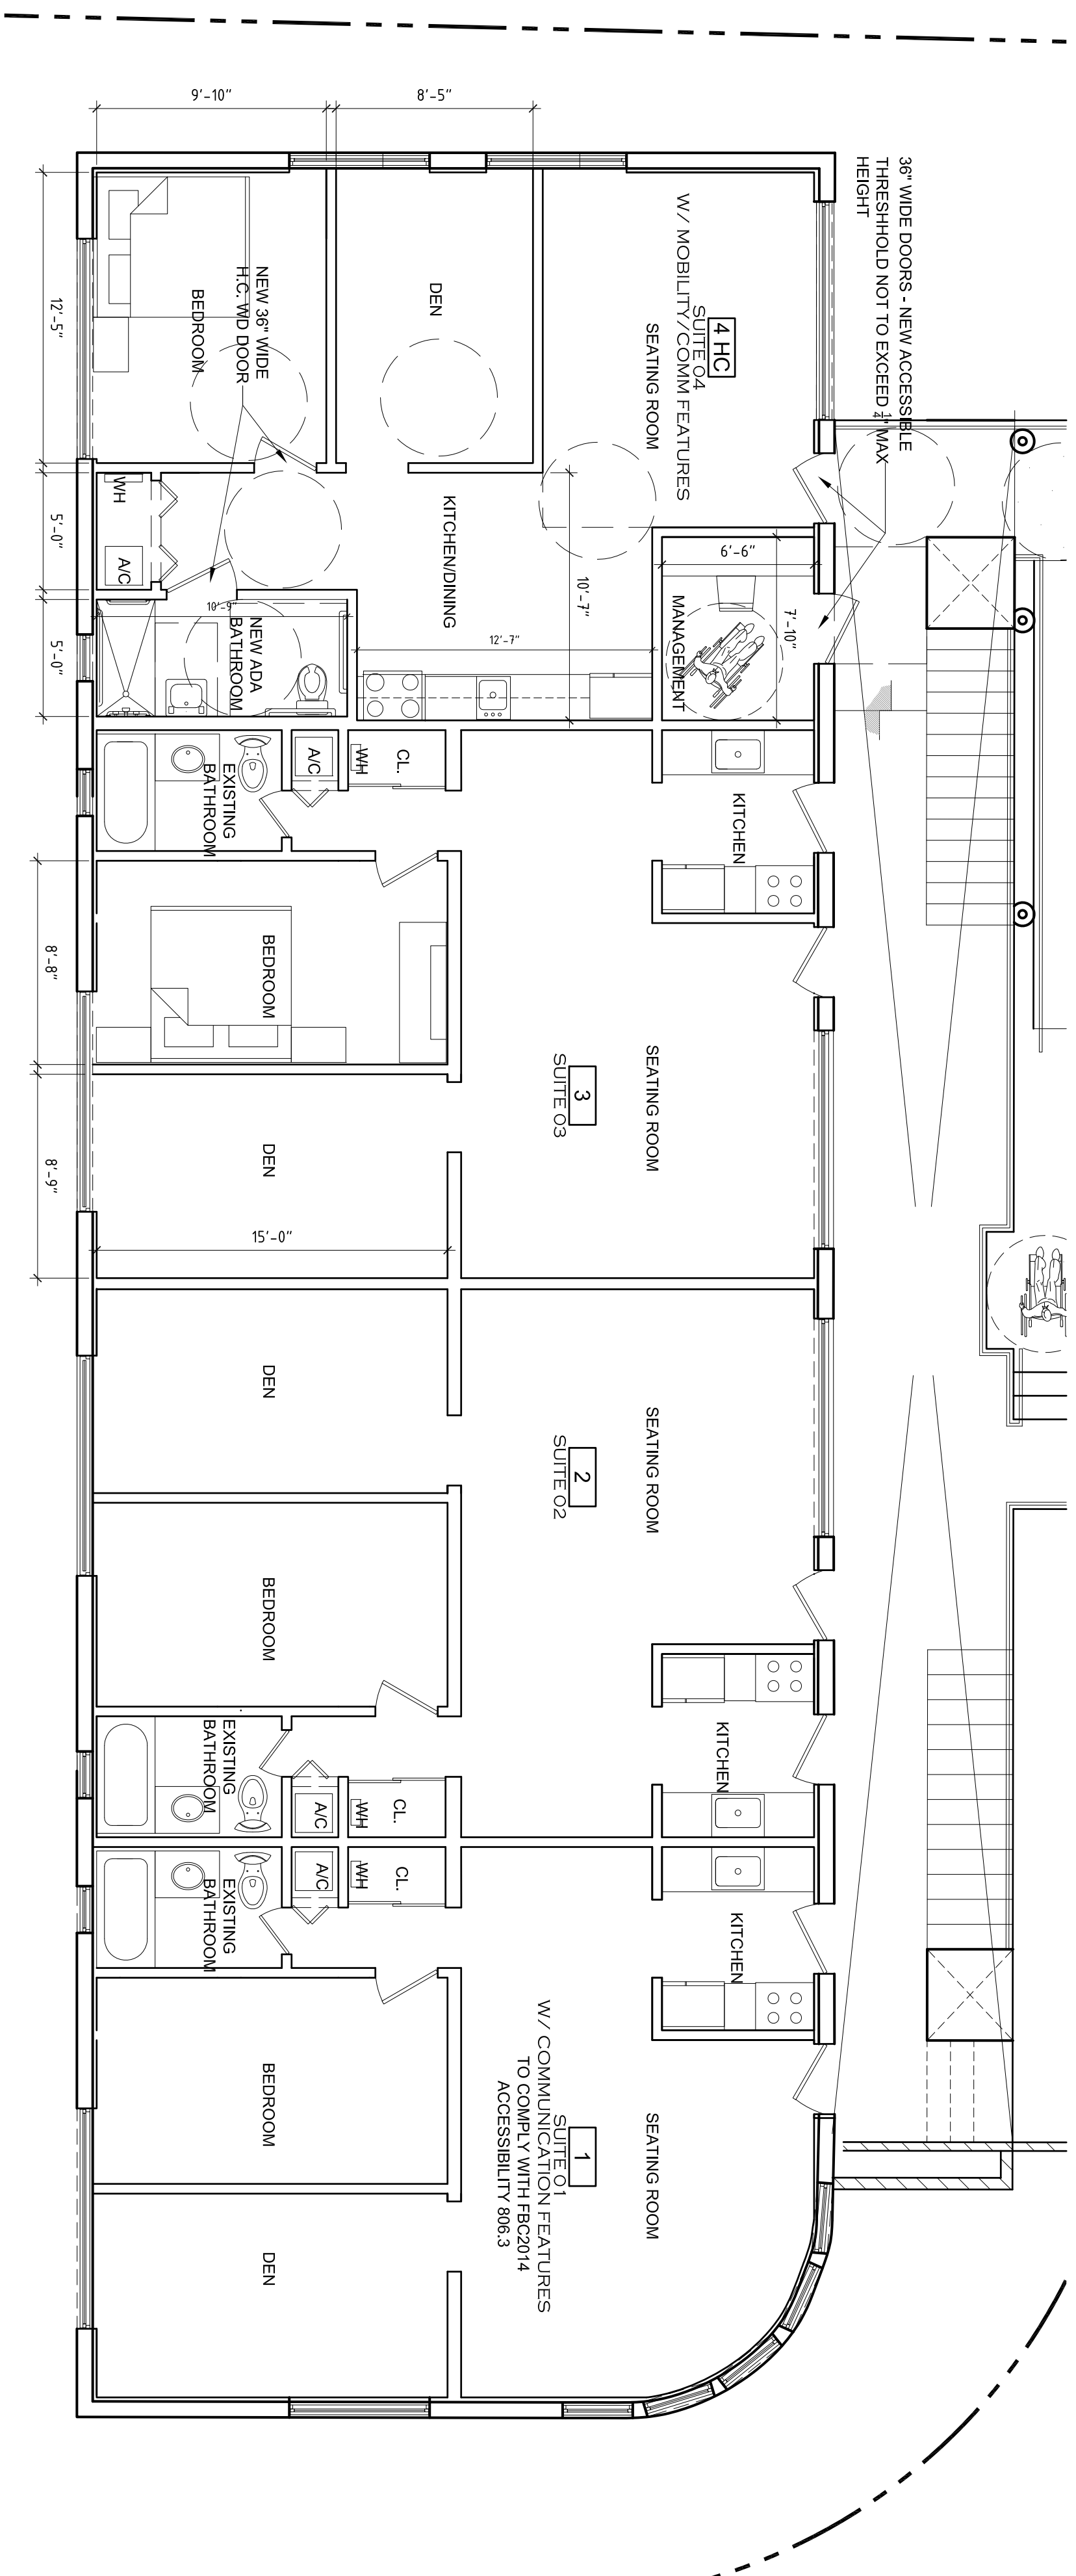

**1  
PROPOSED  
FIRST FLOOR PLAN**

A-02  
SCALE: 3/16" = 1'-0"

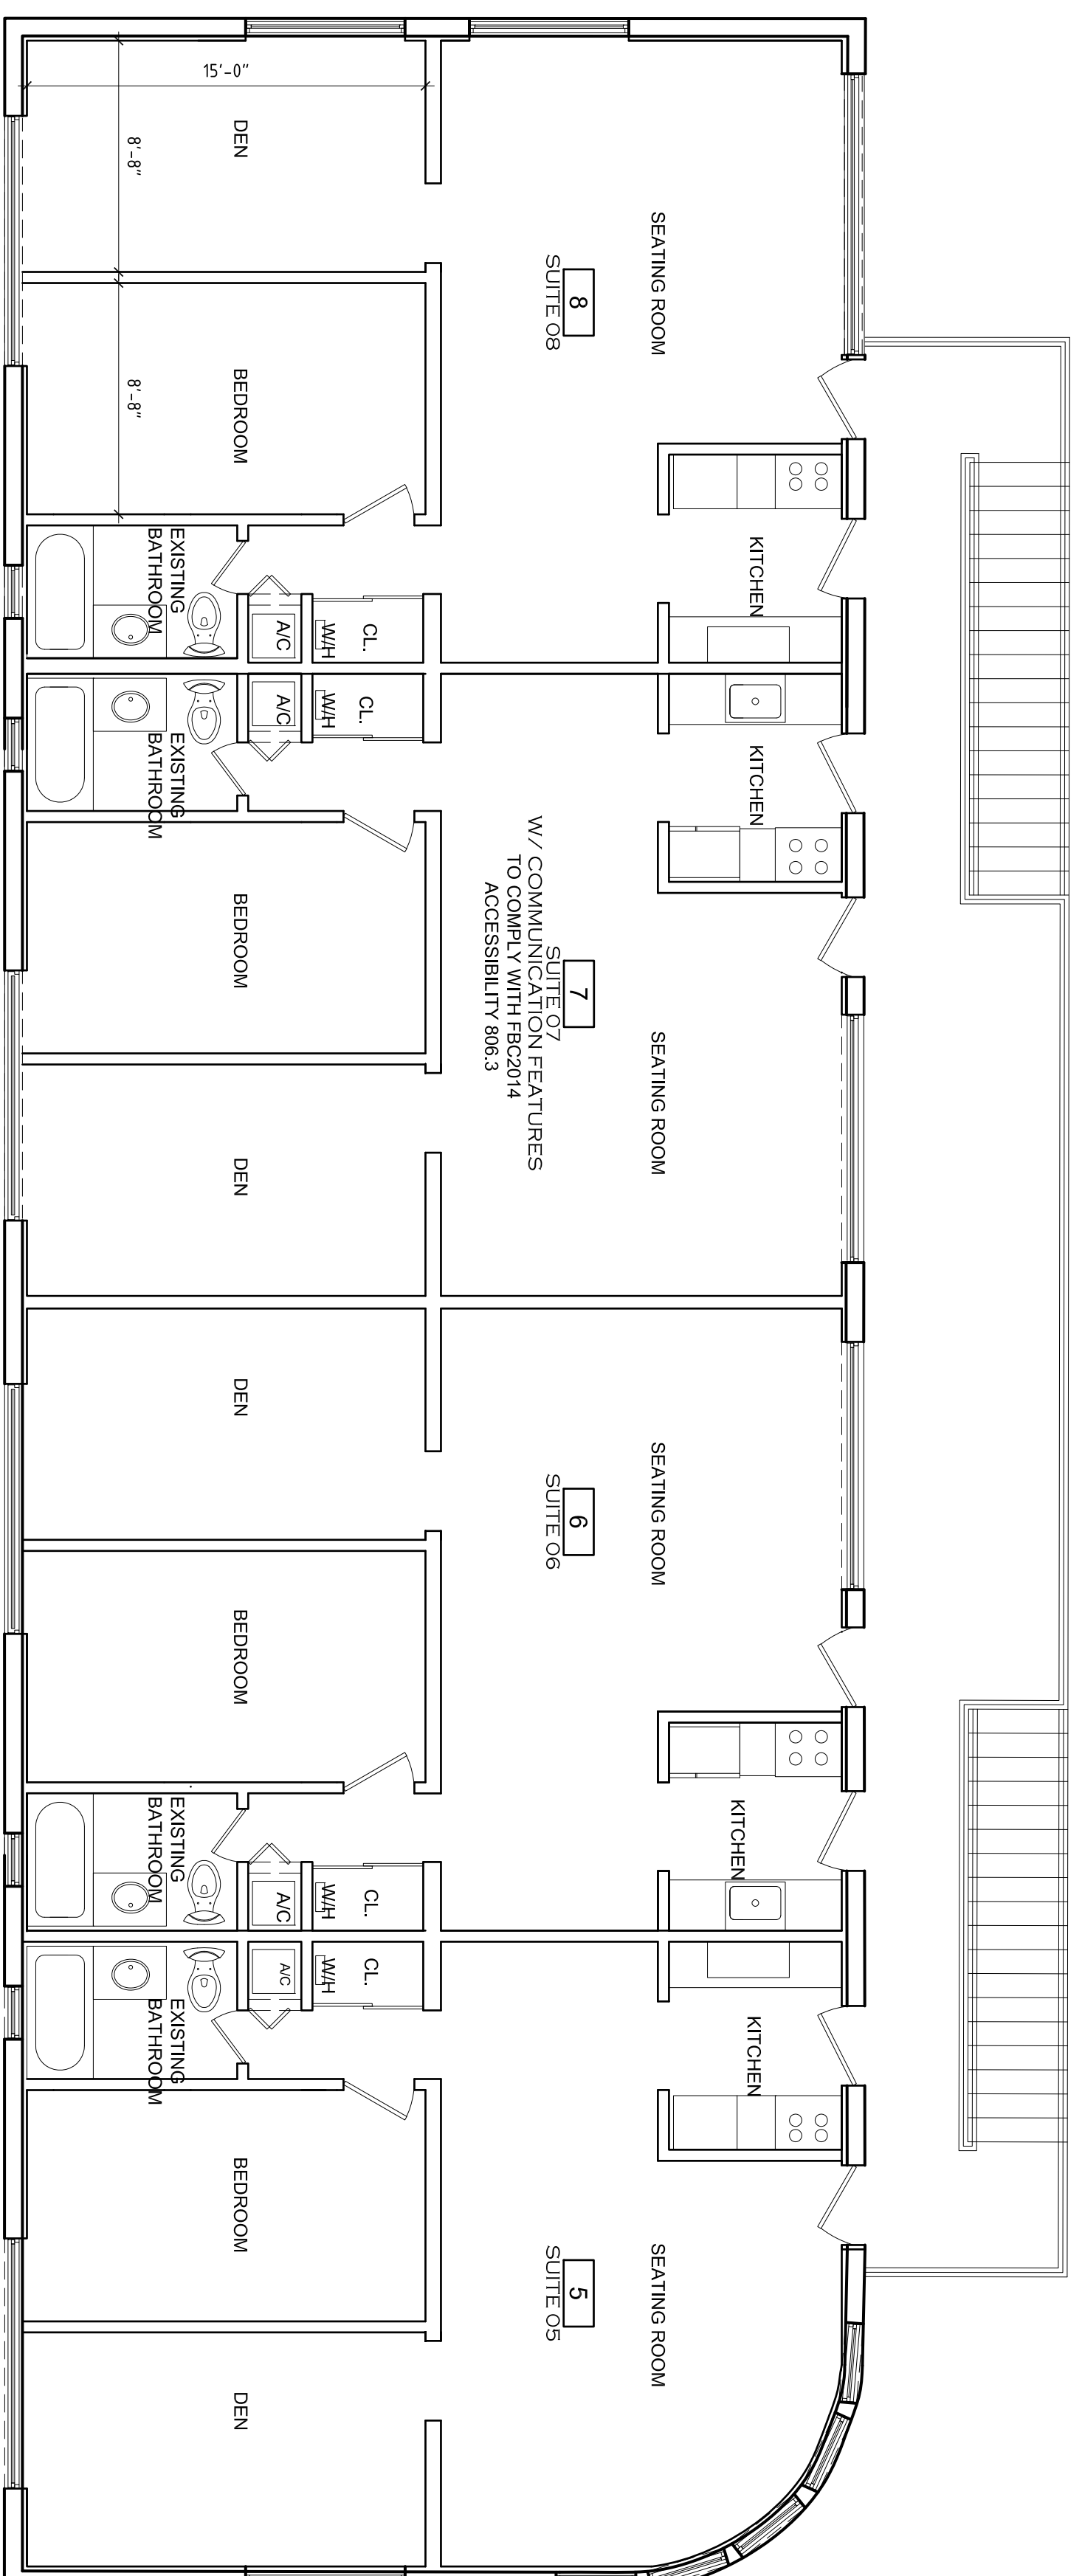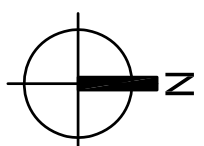

**2  
PROPOSED  
SECOND FLOOR PLAN**

A-02  
SCALE: 3/16" = 1'-0"

