



ESPАЗIO DESIGN CORP.

6303 Blue Lagoon Drive  
Suite 400  
Miami, Florida 33126  
Tel. 305.537.4234  
www.espaziodesign.com

AA26002938

**HARDING SUITES HOTEL  
BOUTIQUE: HOTEL CONVERSIC**

8040 HARDING AVENUE  
MIAMI BEACH, FL 33141

Project No. 214.01

CLIENT:  
CAURUS LLC  
P.O. BOX 191862  
MIAMI BEACH, FL 33119

ISSUED FOR:  
VERTICAL ACCESSIBILITY WAIVER

No. DATE REVISION


DRAWN	APPROVED
AC	AC
DATE	SCALE:
02-29-16	AS SHOWN
CONSULTANTS:	


SEALED SIGNATURE

N. ALEXANDRA CARDENAS-BARRERO  
R.A. LEED AP  
AR 0094640

The drawing is the property of  
Espazio Design Corp. and is  
not to be reproduced or  
copied in whole or part. It is  
not to be used on any other  
project without the written  
consent of the architect.  
on request.  
COMPILED 9/31/16

SHEET TITLE  
ELEVATIONS

SHEET NUMBERS

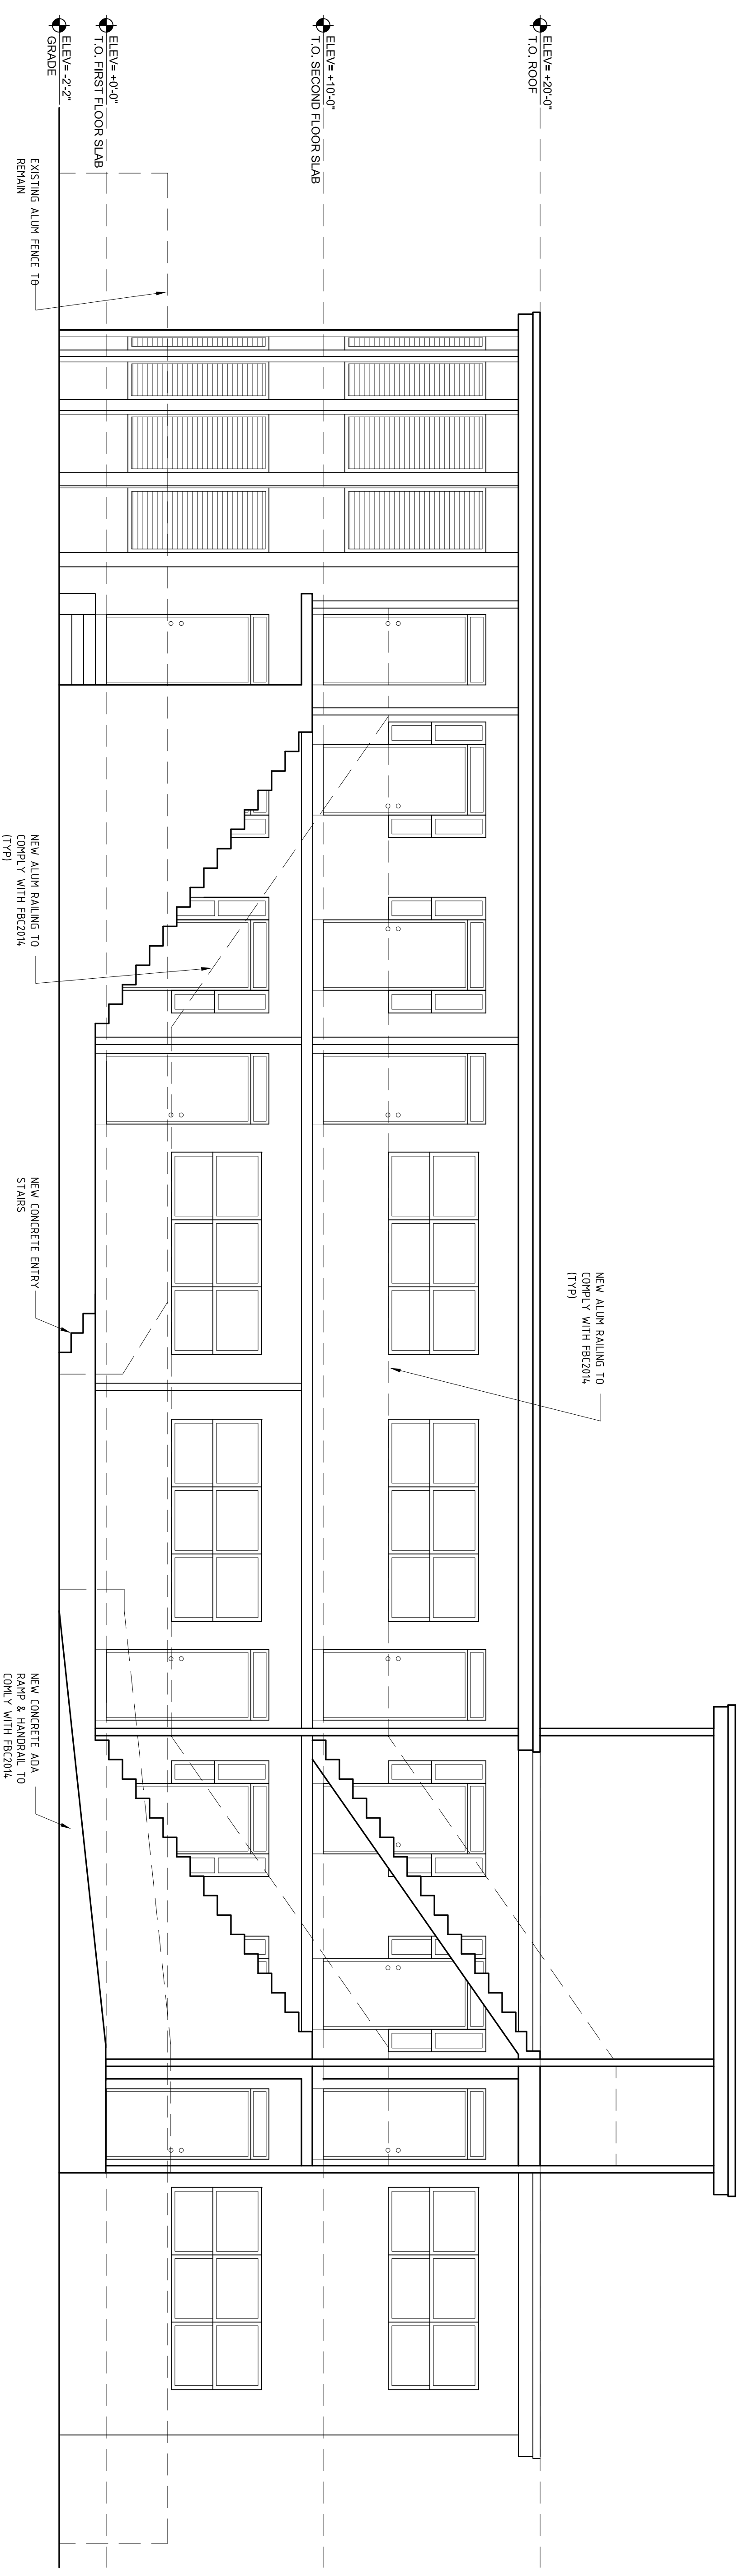


1 NORTH ELEVATION  
A-03  
SCALE: 1/4" = 1'-0"




NORTH VIEW  
(ALONG 81ST STREET)



NORTH VIEW  
(ALONG 81ST STREET)

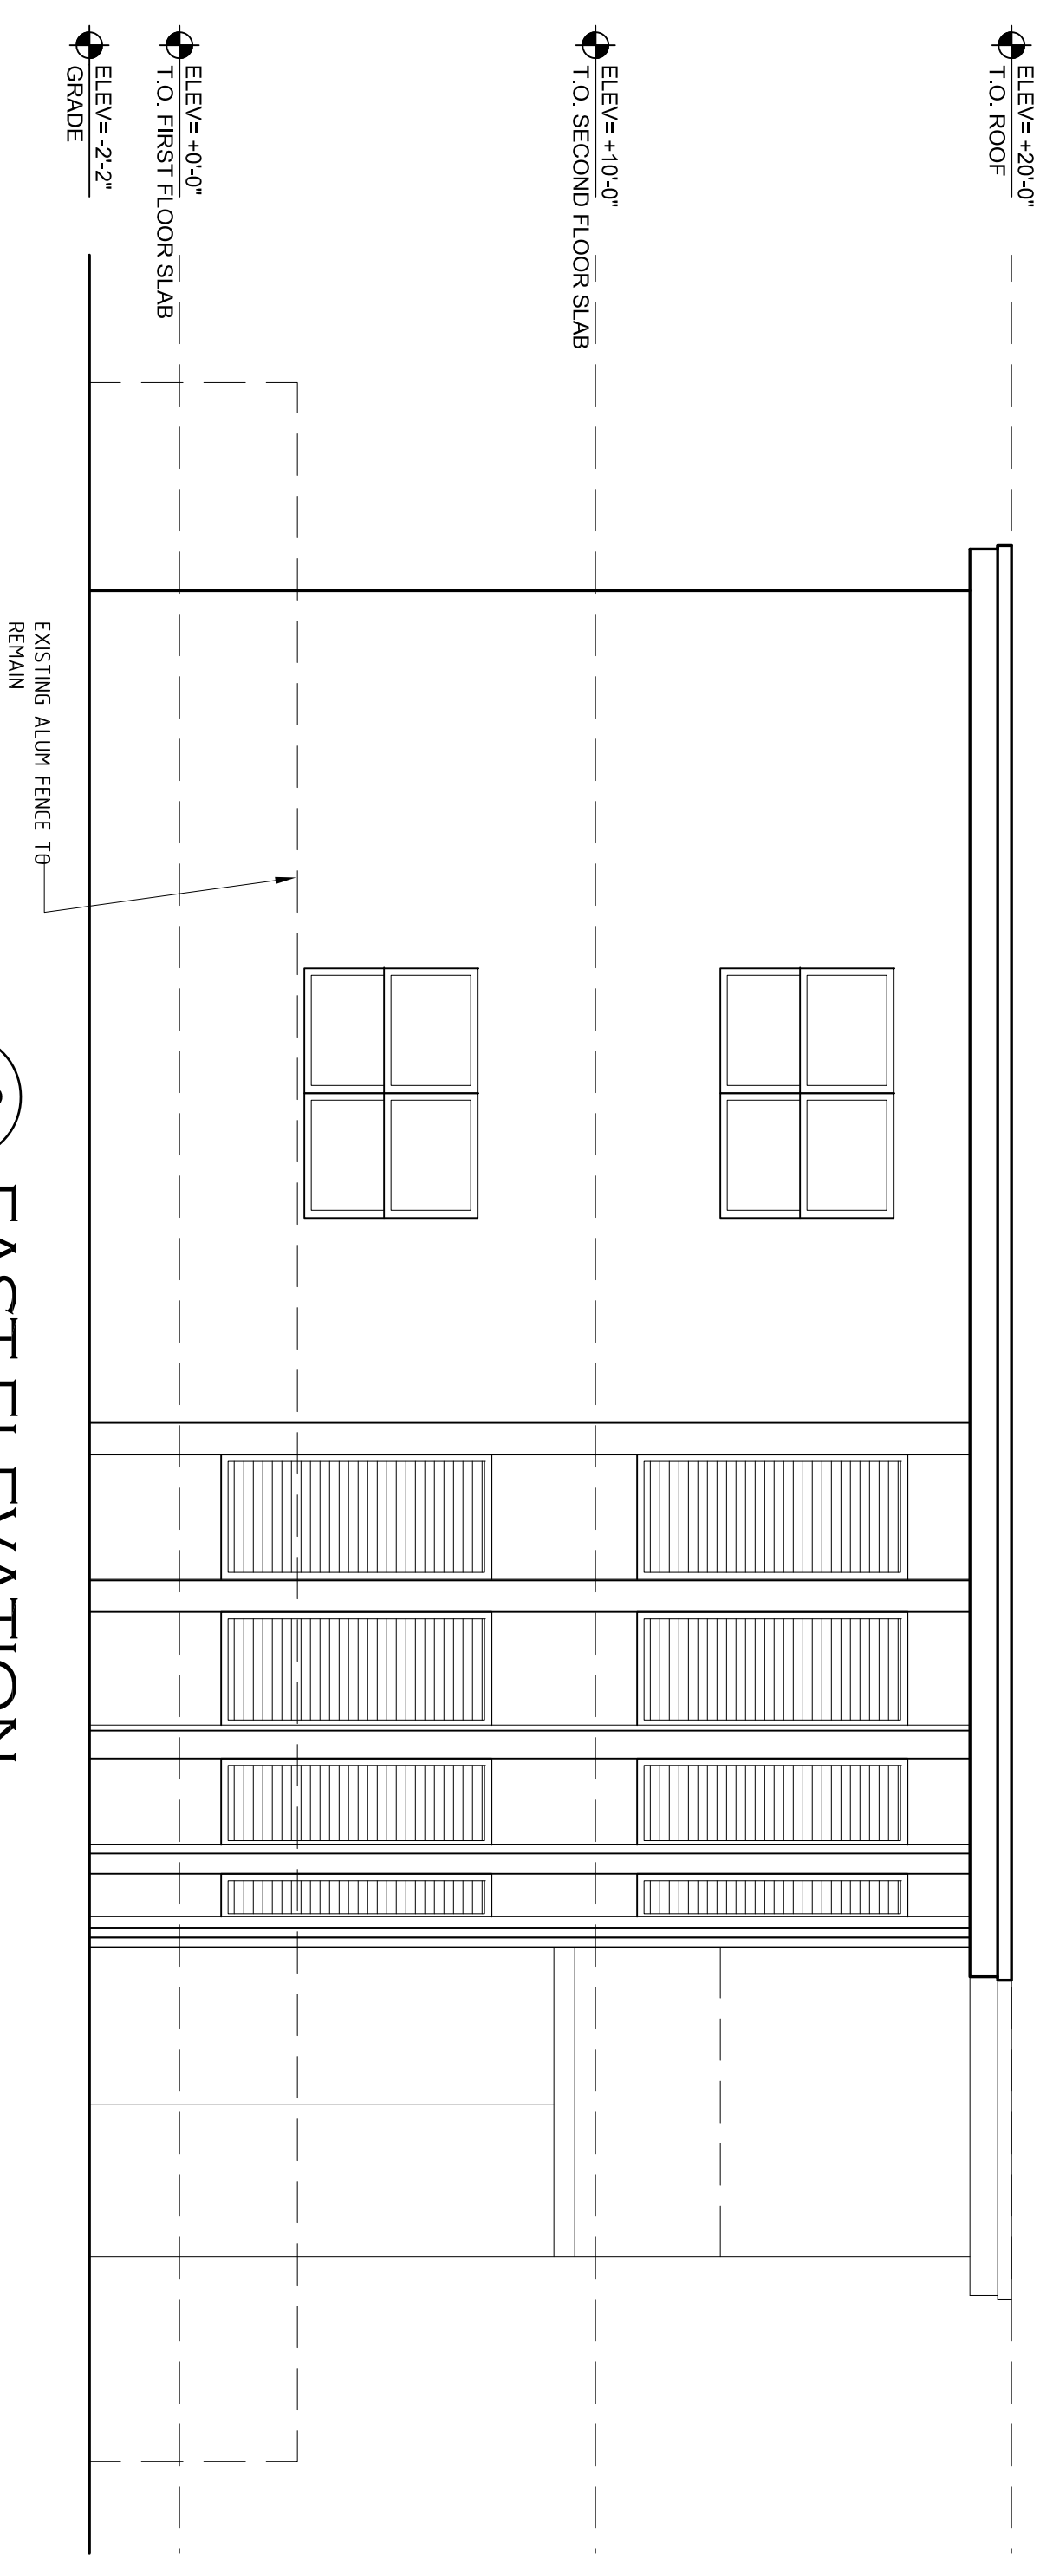

2 EAST ELEVATION  
A-03  
SCALE: 1/4" = 1'-0"

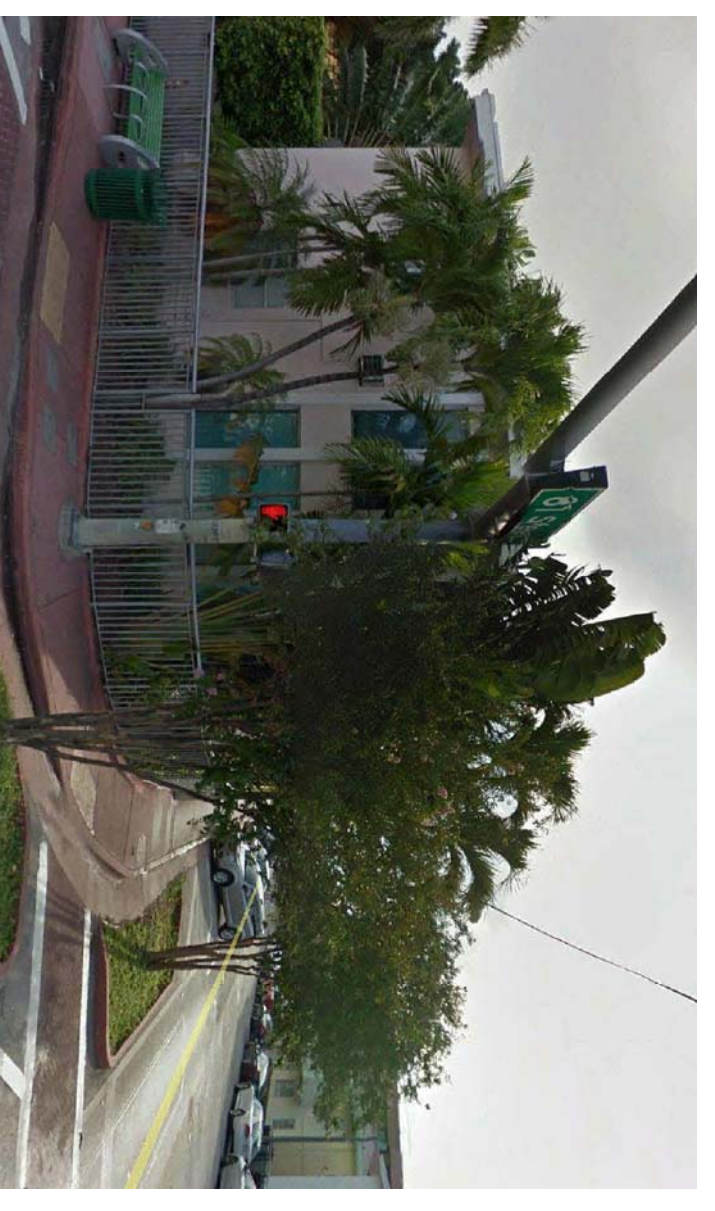

EAST VIEW  
(ALONG HARDING AVE)



VIEW INTO BATHROOM TO BE  
REVISED

A-03