



TAMIAMI TRAIL (U.S. 41 / S.R. 45)

POCONO TRAIL EAST

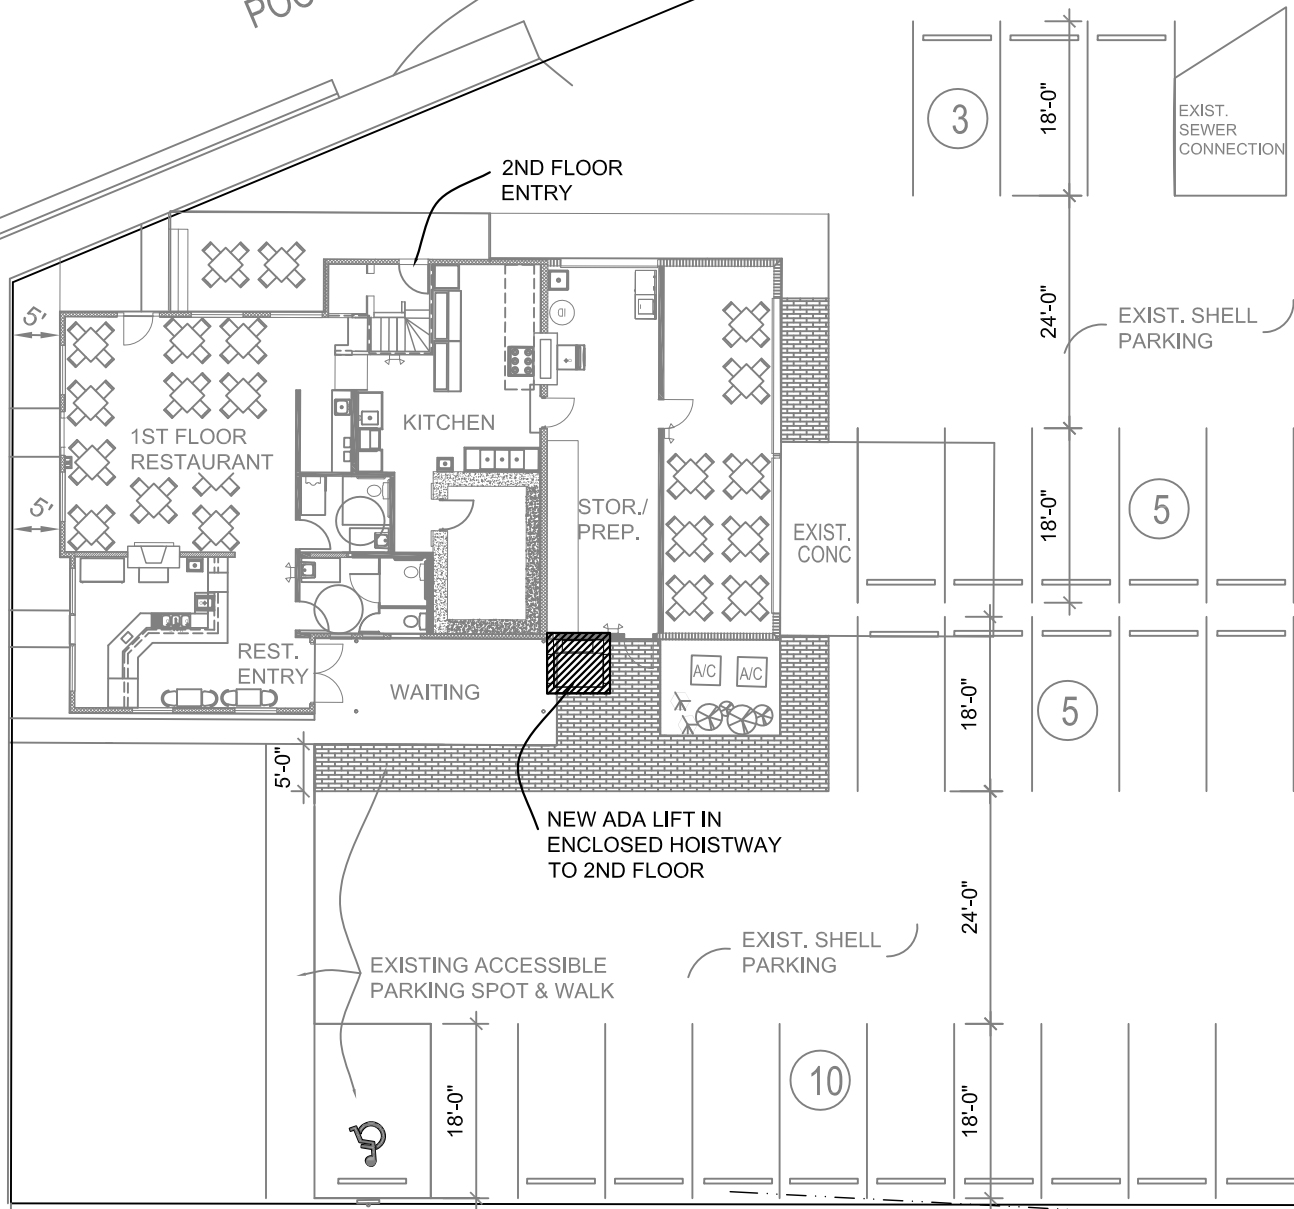

PROPOSED SITE/ GROUND FLOOR PLAN
SCALE: NTS

"MARTHA LN"
(PAVED 20' PLATTED ALLEY)

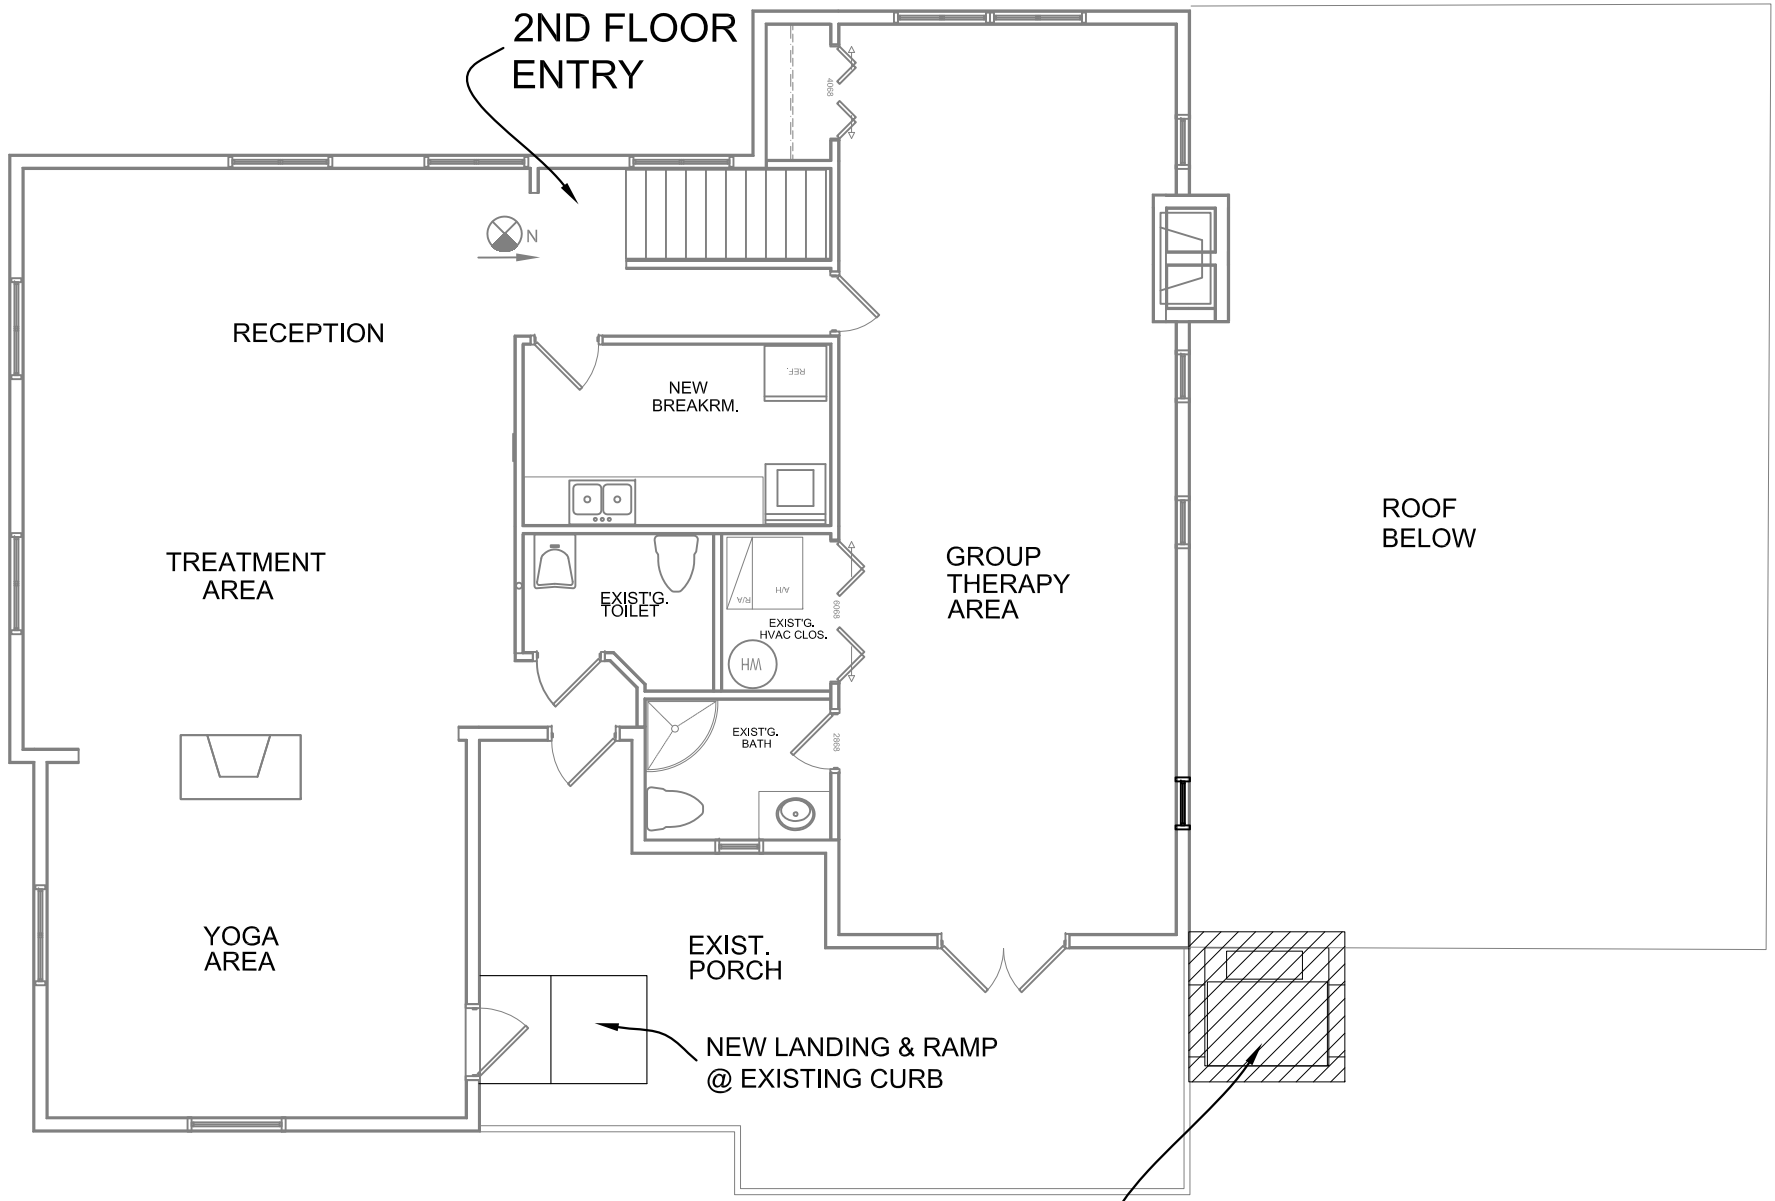


2ND FLOOR PLAN

SCALE: 1/8" = 1'-0"




NEW ADA LIFT IN ENCLOSED HOISTWAY

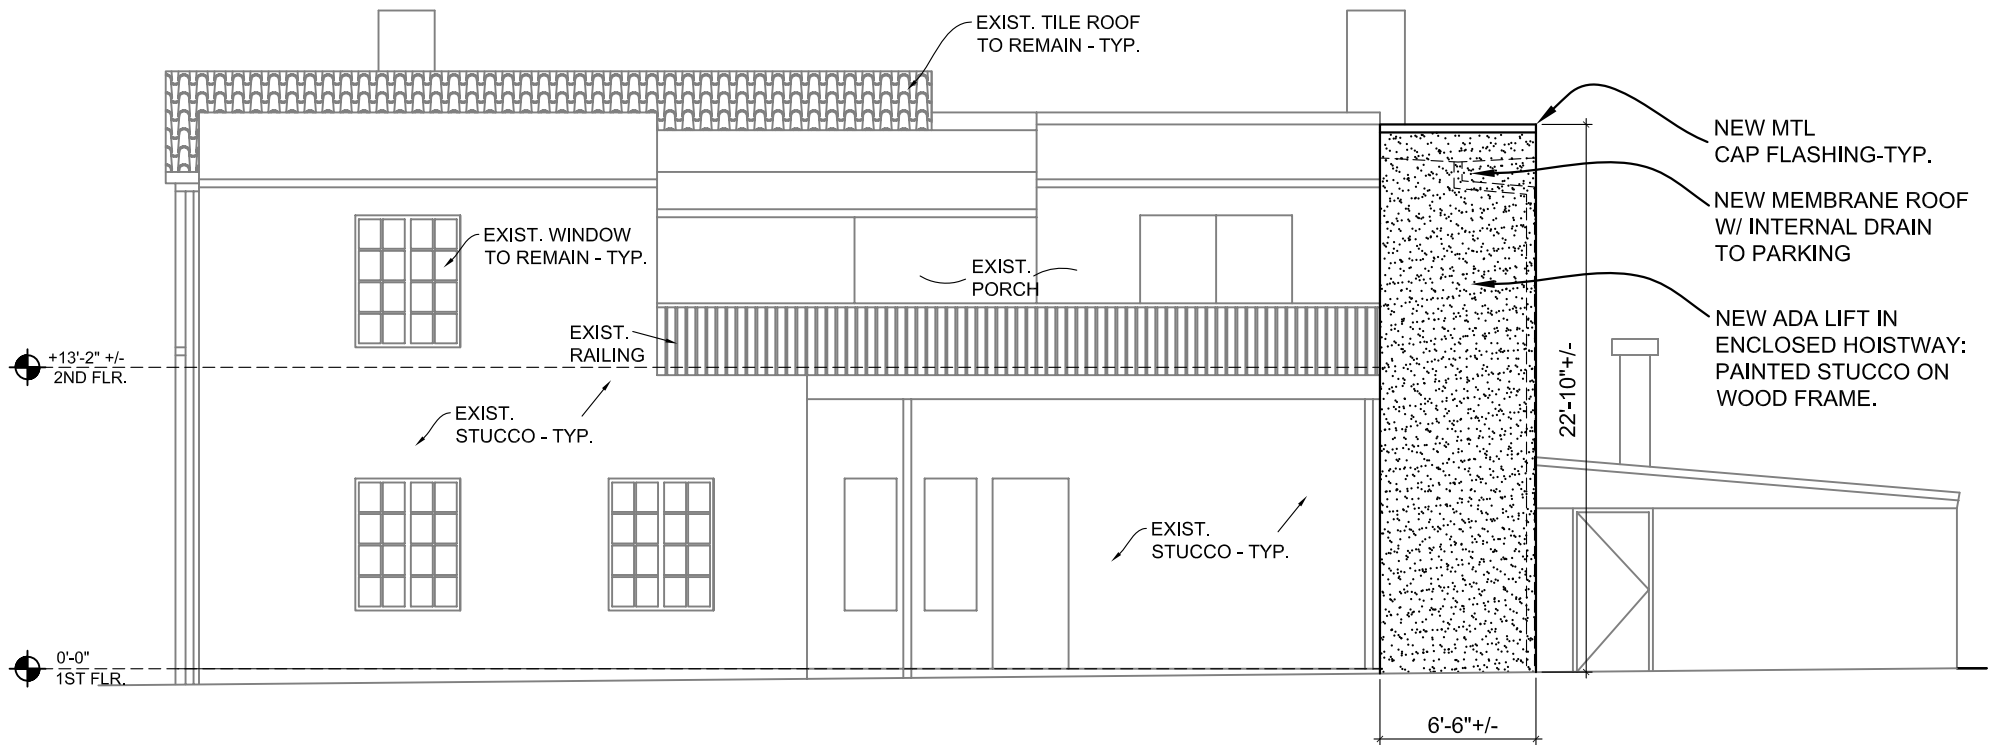

SOUTH ELEVATION

SCALE: 1/8" = 1'-0"

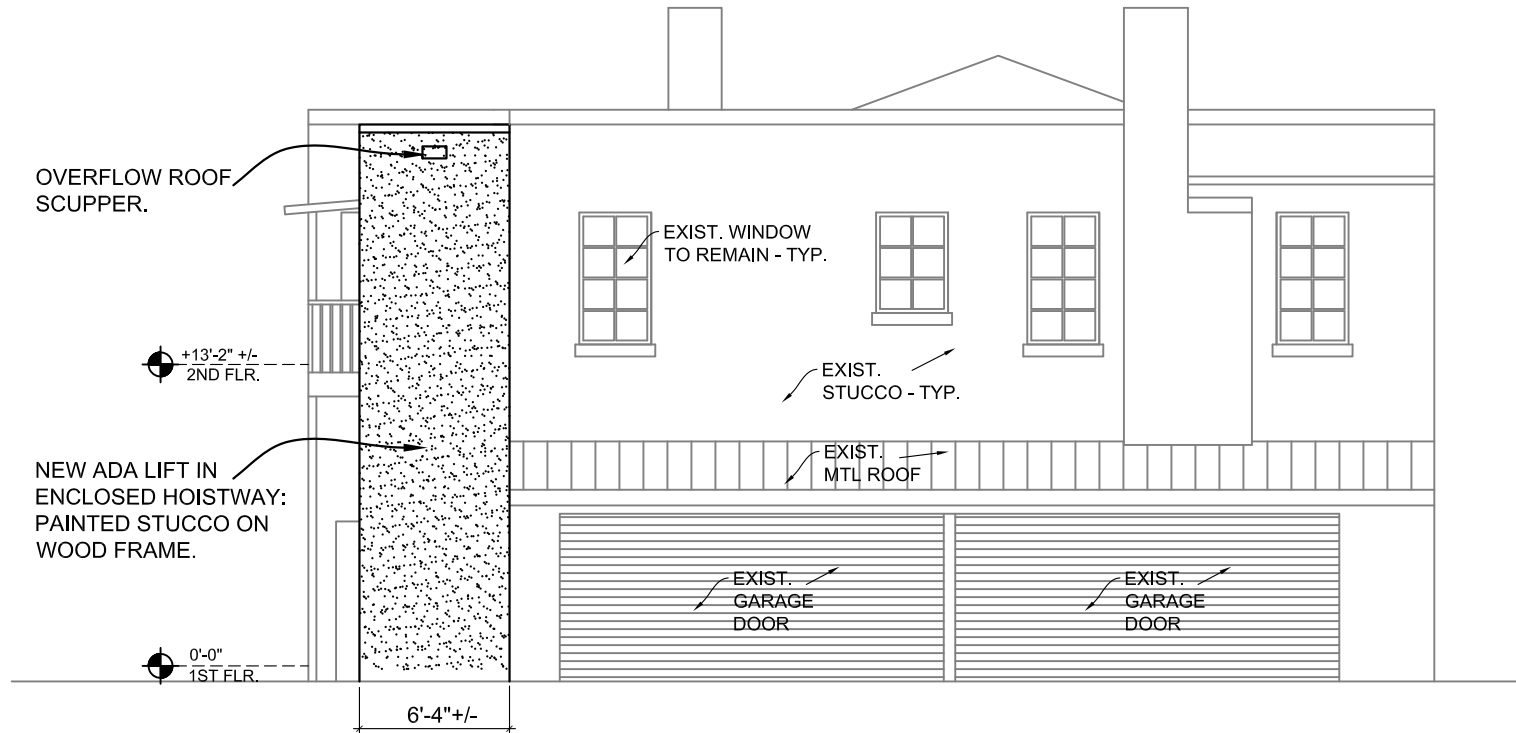

EAST ELEVATION

SCALE: 1/8" = 1'-0"



NORTH ELEVATION

SCALE: 1/8" = 1'-0"



WEST ELEVATION

SCALE: 1/8" = 1'-0"