


TYP. INTERIOR WALL DETAIL

SCALE: 1/2" = 1'-0"

ITEM	QTY.	EQUIPMENT TYPE	MANUFACTURER	MODEL NO.
B1	1	DEEP FRYER	SABA	GF45-N
B2	1	RANGE/GRIDDLE	AMERICAN RANGE	AR6B-24RG
B3	1	3-BAY SINK	REGENCY	6-0093B2424
B4	1	CHARBROILER	BAKERS PRIDE	F-36R/GS
B5	1	CONVECTION OVEN	BLODGETT	1955H100E/C
B6	1	HOLDING CABINET	AVANTCO	171HP1836
B7	1	STEAM TABLE	ADVANCE TABCO	109WB4G
B8	1	SALAD COOLER	BEVERAGE-AIR	1785CL3
B9	1	SANDWICH PREP COOLER	BEVERAGE-AIR	1785CLM1
B10	1	ICE MACHINE	MANITOWOC	499JY0310A
B11	1	SINK	ADVANCE TABCO	10993127436
B12	1	STAND UP FREEZER	AVANTCO	178CFDFF
B13	1	COOLER	AVANTCO	178TW21R
B14	2	STRIP WARMER/LAMP	HATCO	413GRA96T
B15	1	SALAMANDER	GARL AND	37AGFR36CN
B16	4	HAND SINK	REGENCY	6-002H818P
B17	1	DISHWASHER	CMA DISH MACHINES	CMA 250C2X
B18	1	FIRE SUPPRESSION VENT HOOD	HOOD MART	N/A
B19	-	NOT USED		

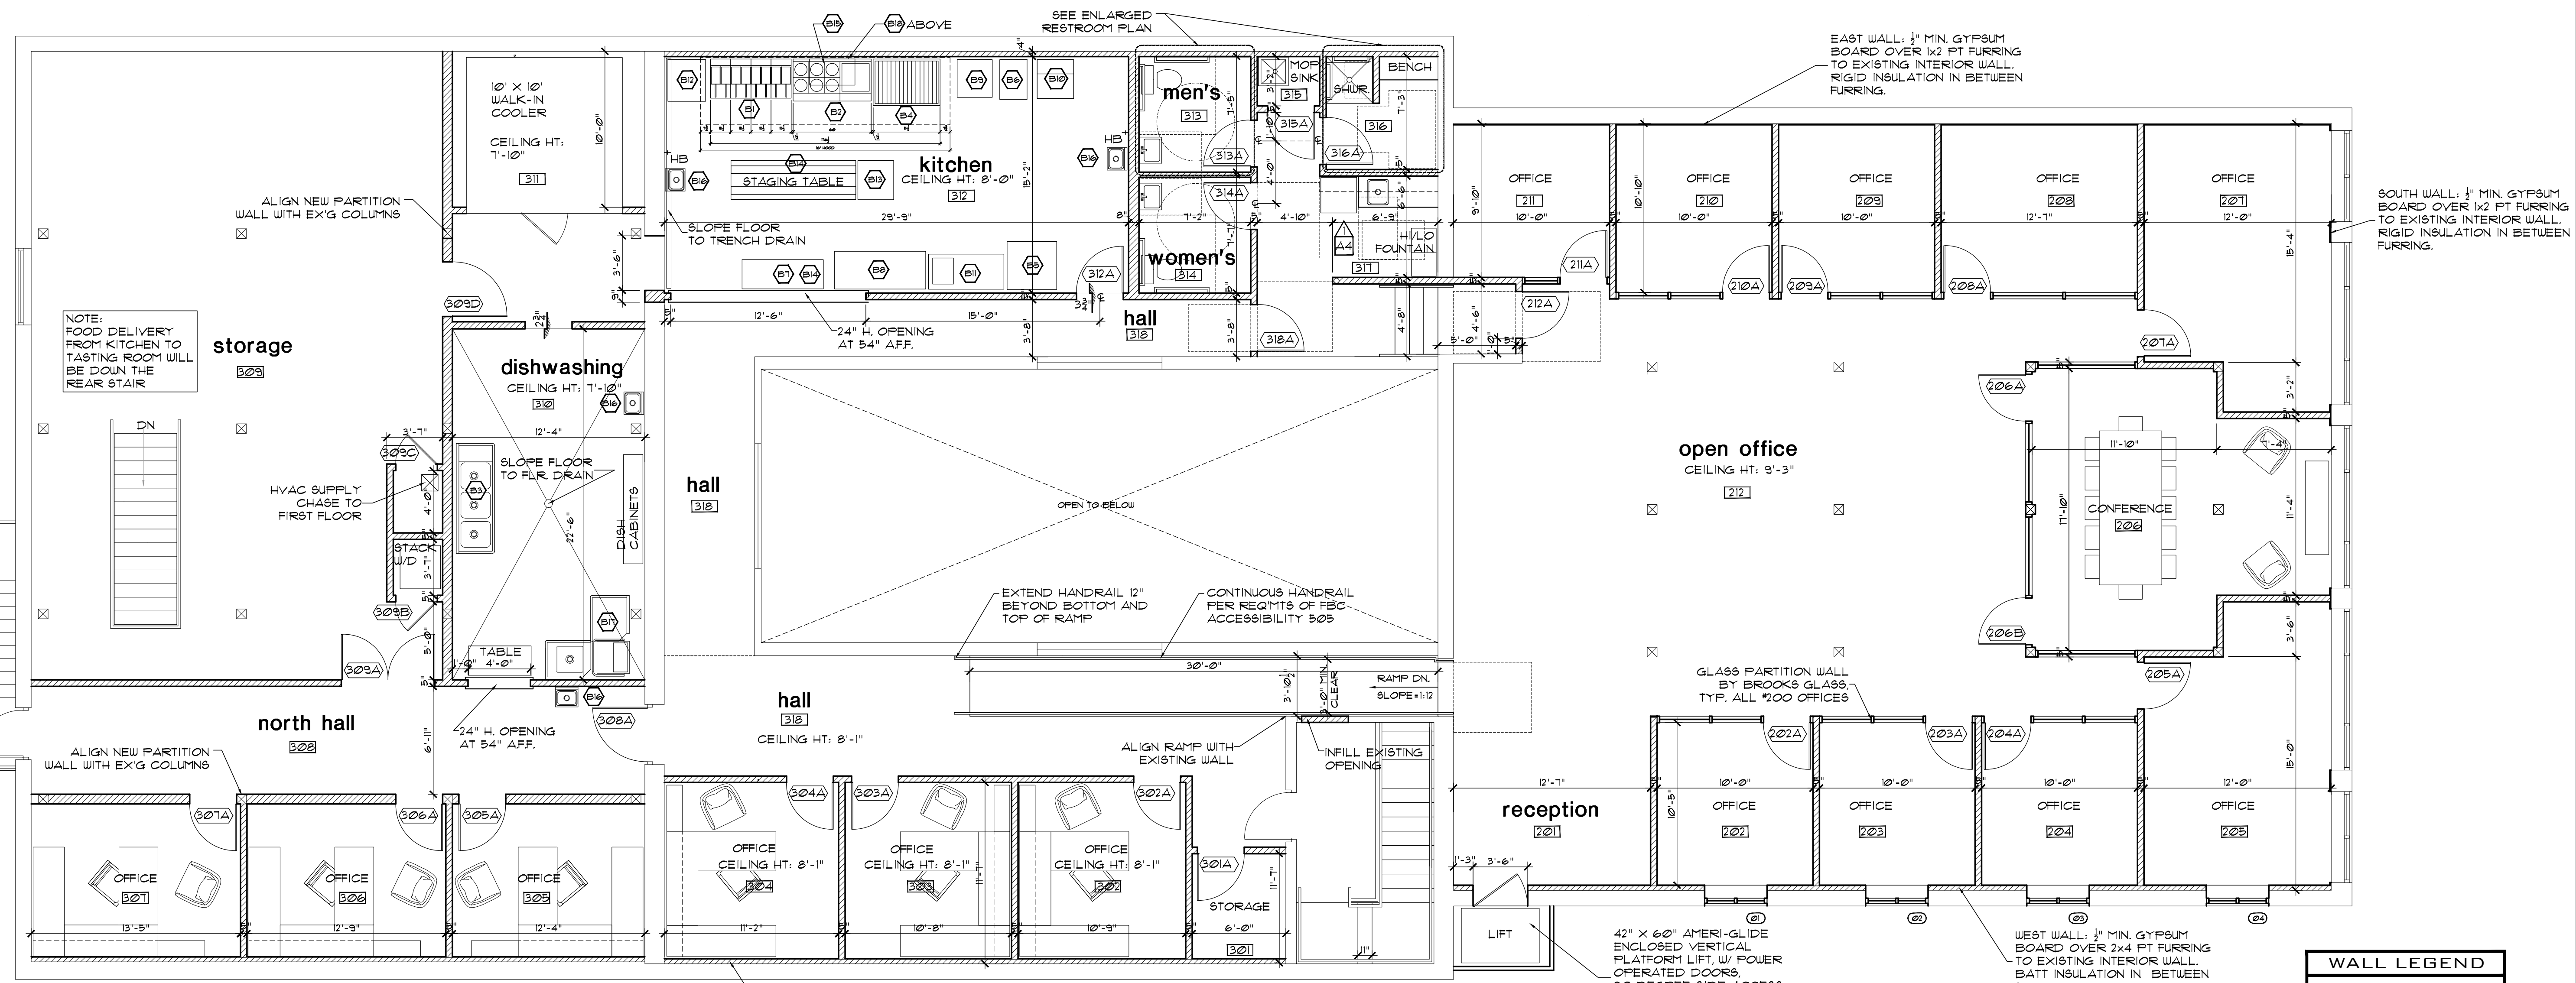

SECOND FLOOR PLAN

SCALE: 3/16" = 1'-0"

WALL LEGEND	
	NEW WALL
	EXISTING WALL