
 


bassmuseum of art
 RENOVATION/EXPANSION
 2100 COLLINS AVENUE
 MIAMI BEACH, FL 33139

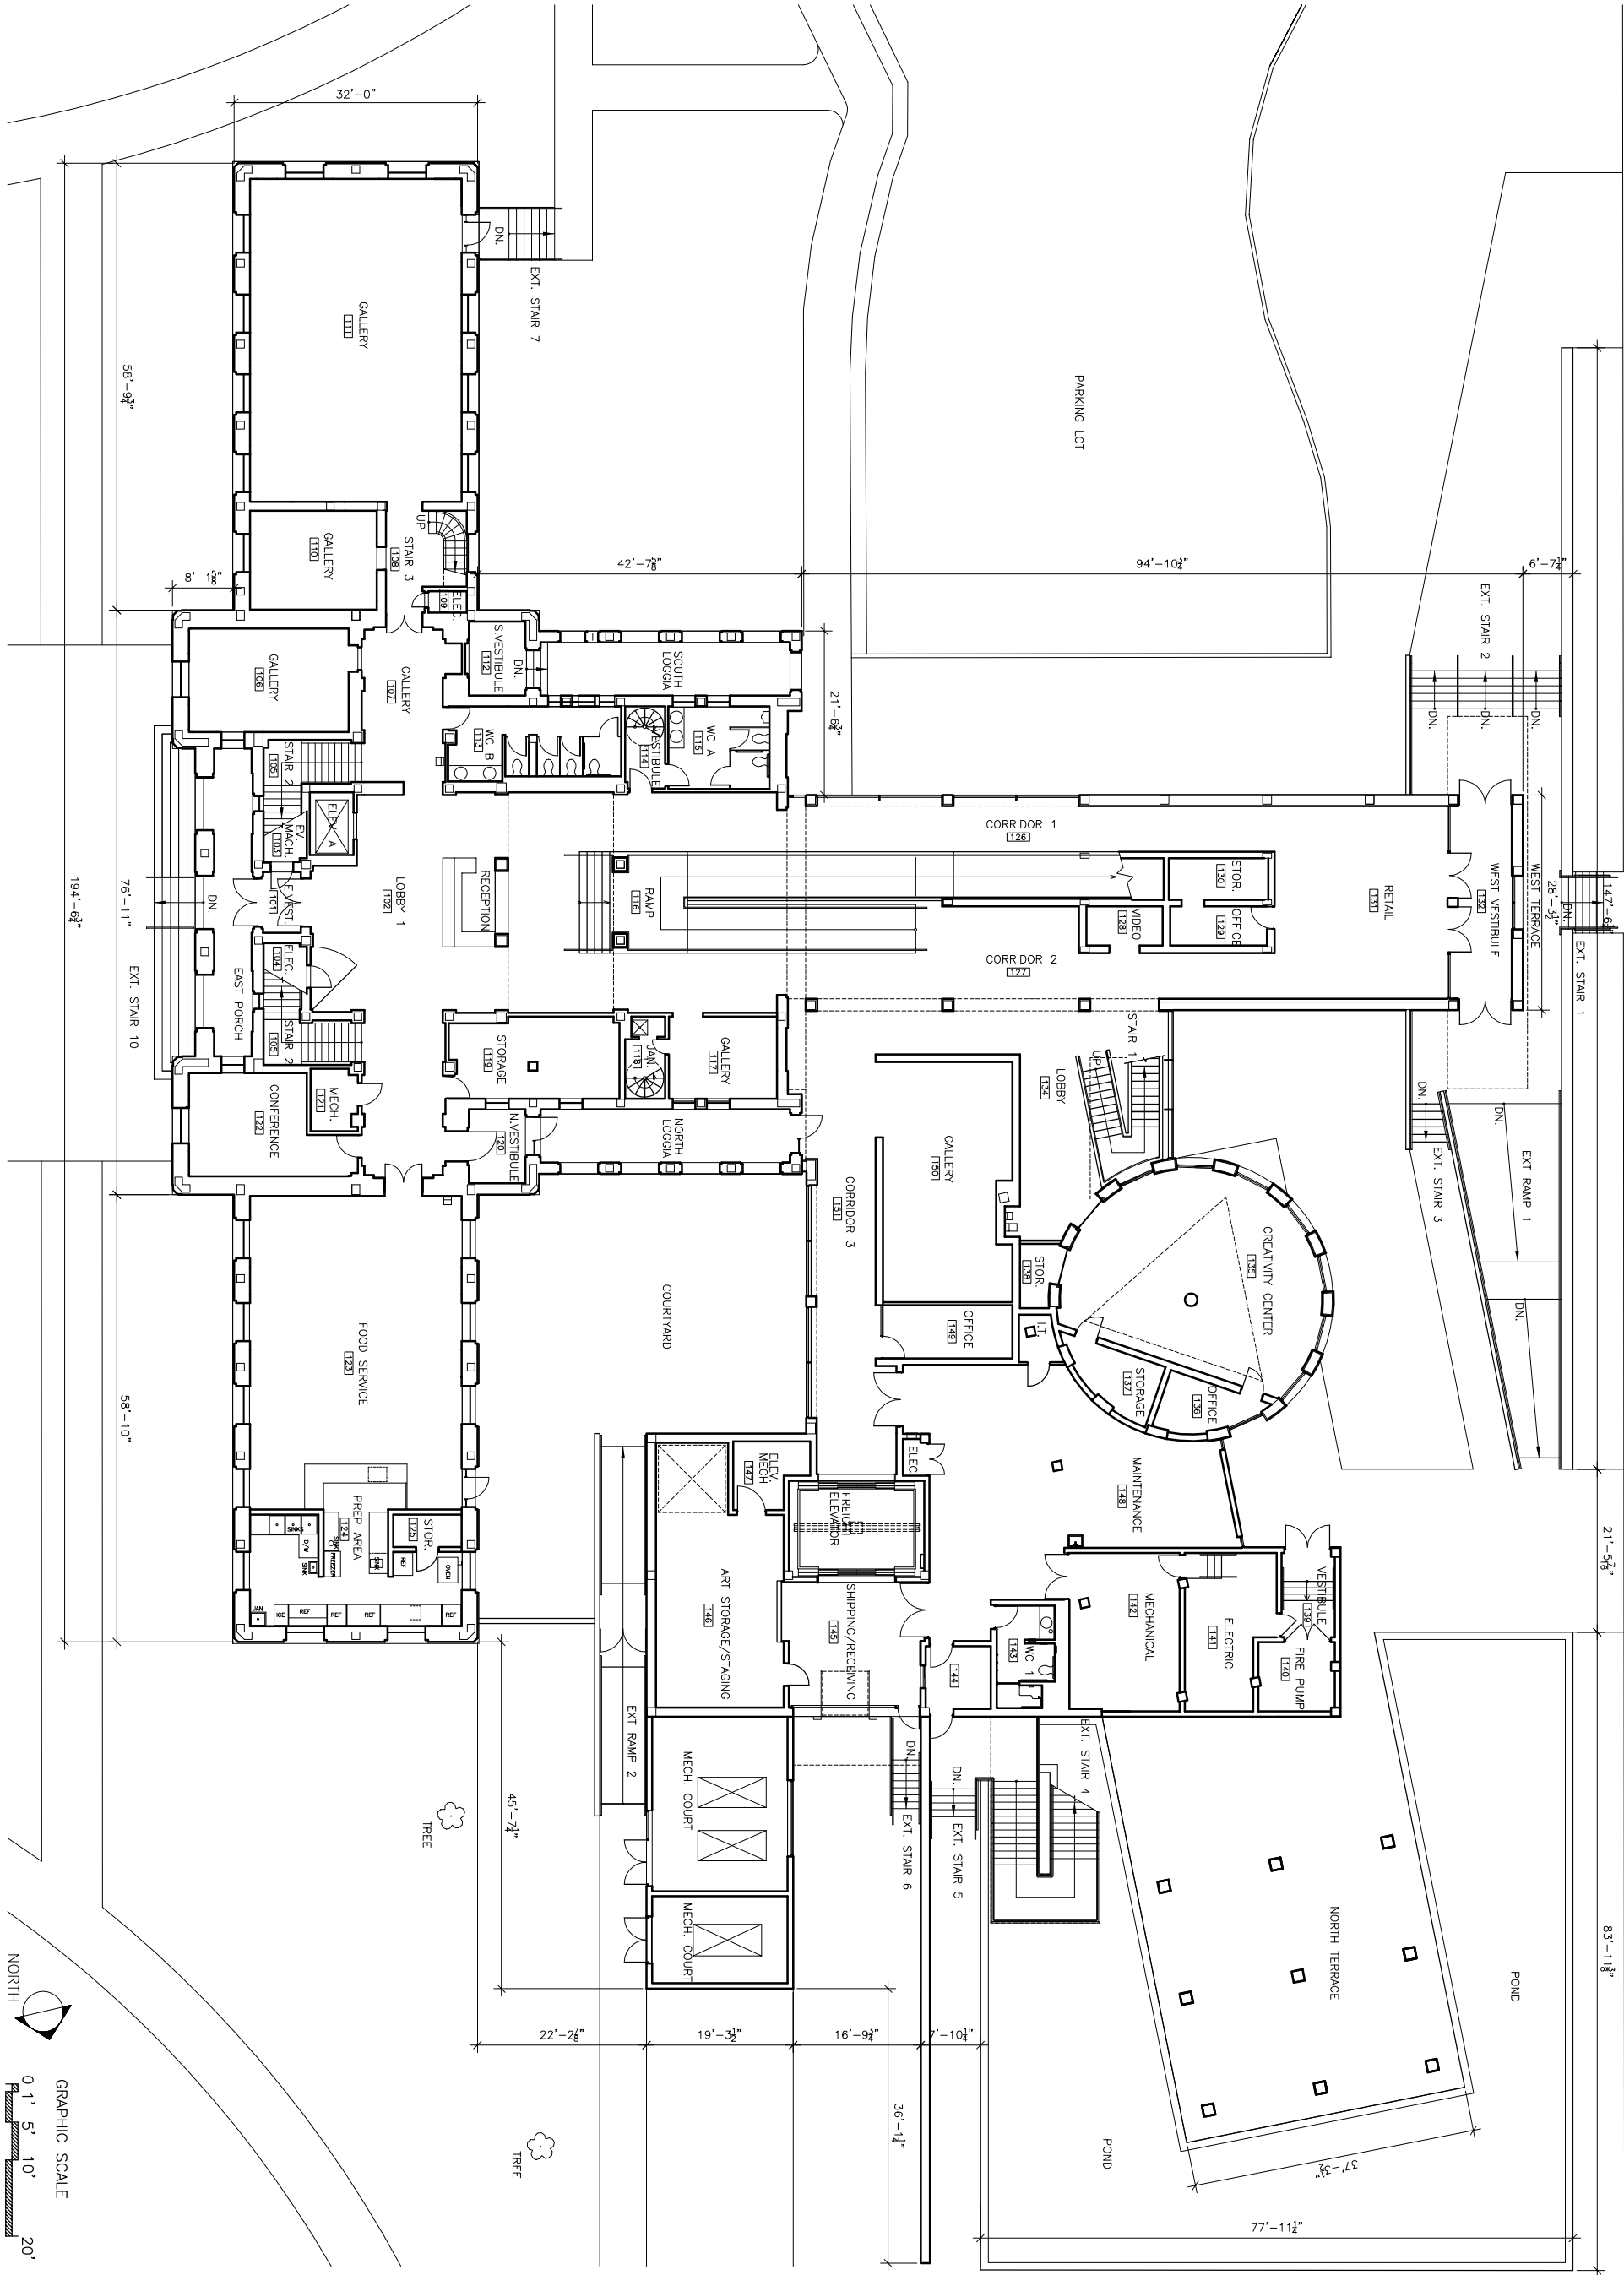

Architect
DAVID GAULD ARCHITECT, PLLC
 337 Broome Street, New York, NY 10002
 Tel 212-627-0110

Issue Date HPB Submittal
 02/06/2015

SCALE 3/64"=1'-0"

EXISTING CONDITIONS
 1ST FLOOR PLAN

Sheet No.

A.013