

JOB #: B-2015-003


DRAWN: LAT

CHECKED: LAT

	DATE
<input checked="" type="checkbox"/> SD	05.27.15
<input type="checkbox"/> DD	-
<input type="checkbox"/> BID	-
<input type="checkbox"/> PERMIT	-
<input type="checkbox"/> CD	-

REVISIONS:

△	
△	
△	
△	
△	
△	

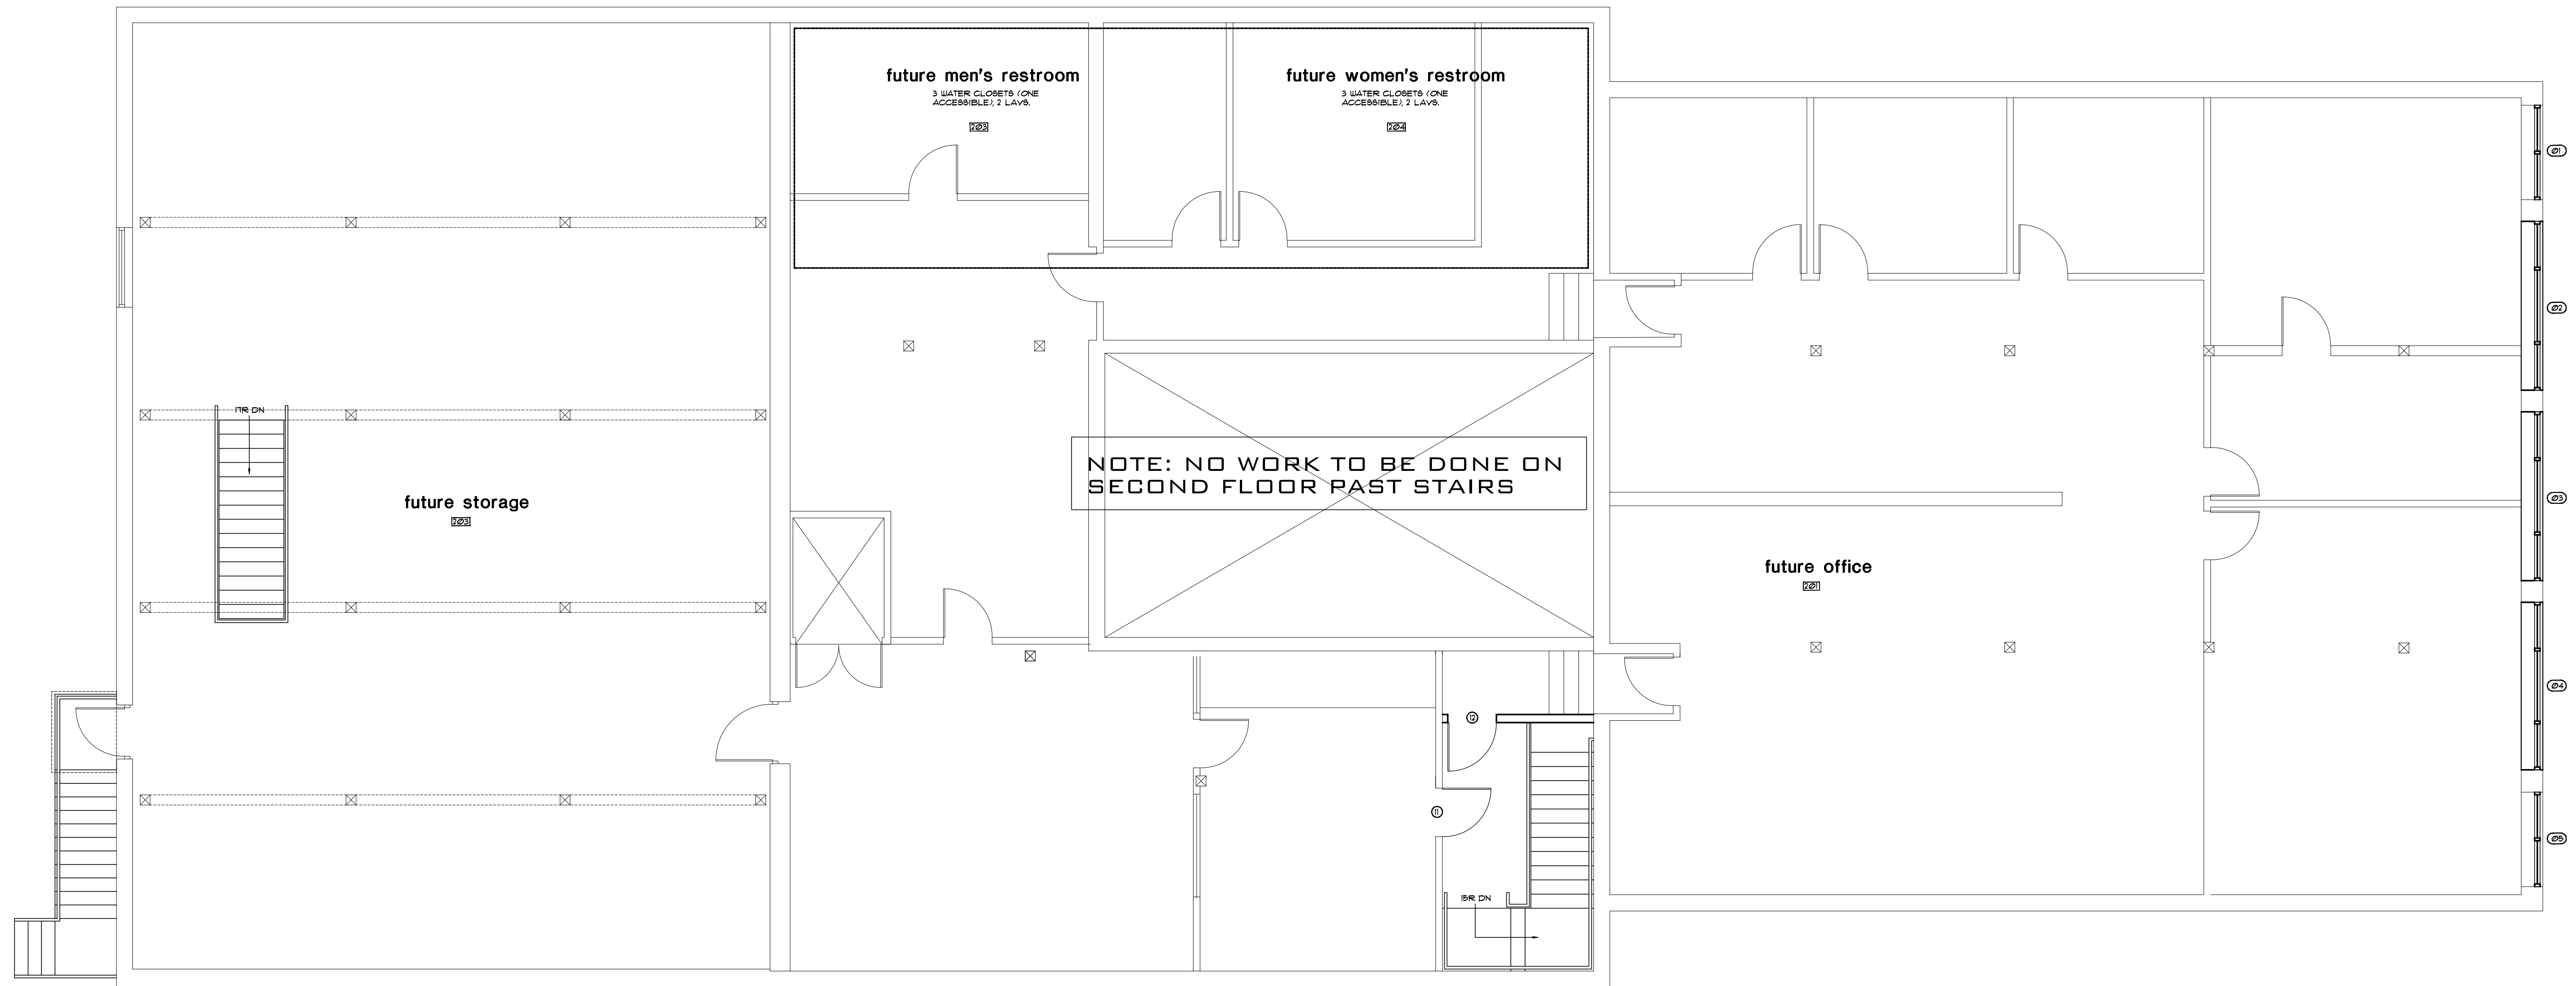

SCHEMATIC SECOND FLOOR PLAN

SCALE: 3/16"=1'-0"

HELL N' BLAZES BREWING COMPANY
1002 E. NEW HAVEN AVE.
MELBOURNE, FL. 32901

SEAL

LOIS A. TORVIK
LICENSE NO. AR0093905

SHEET TITLE

SHEET NUMBER