



**ESPASIO DESIGN CORP.**

7875 SW 104th Street  
Suite 202  
Miami, Florida 33156  
Tel: 305.702.7993  
www.espaziodesign.com  
AA26002938

**SUITE HOTEL  
CHANGE OF USE**

2150 Park Avenue  
Miami Beach, Florida 33139  
Project No. 242-01

**ISSUED FOR:  
VERTICAL ACCESSIBILITY WAIVER**

No. DATE REVISION

DRAWN APPROVED

DATE SCALE: AS SHOWN

CONSULTANTS:


N. ALEXANDRA CARDENAS-BARRERO,  
R. A. LEED AP  
AR 0094540

This drawing is the property of  
ESPASIO Design Corp. and is  
not to be reproduced or  
copied in whole or in part  
without the written consent of  
the project architect. All  
project and its to be returned  
on request.  
COPYRIGHT © 2018

**PROPOSED  
FLOOR PLANS**


SHEET NUMBER

**A-02**

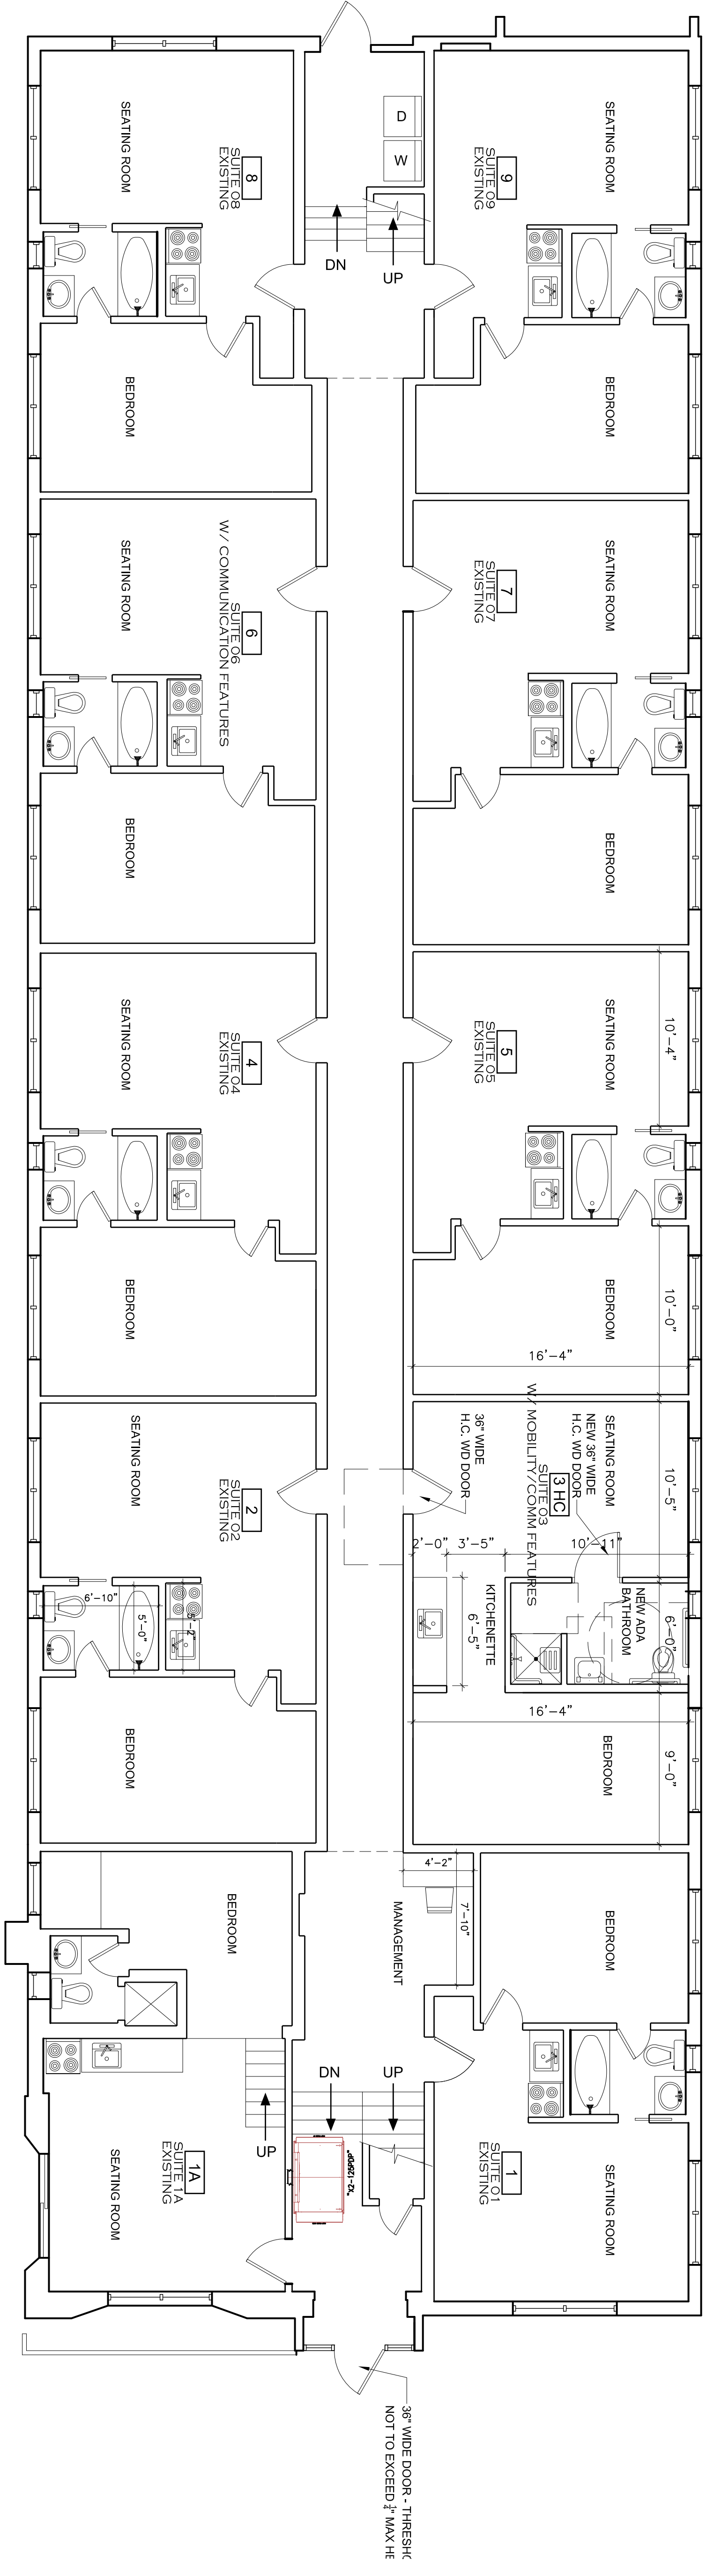

**1  
PROPOSED  
FIRST FLOOR PLAN**

A-02  
SCALE: 3/16" = 1'-0"

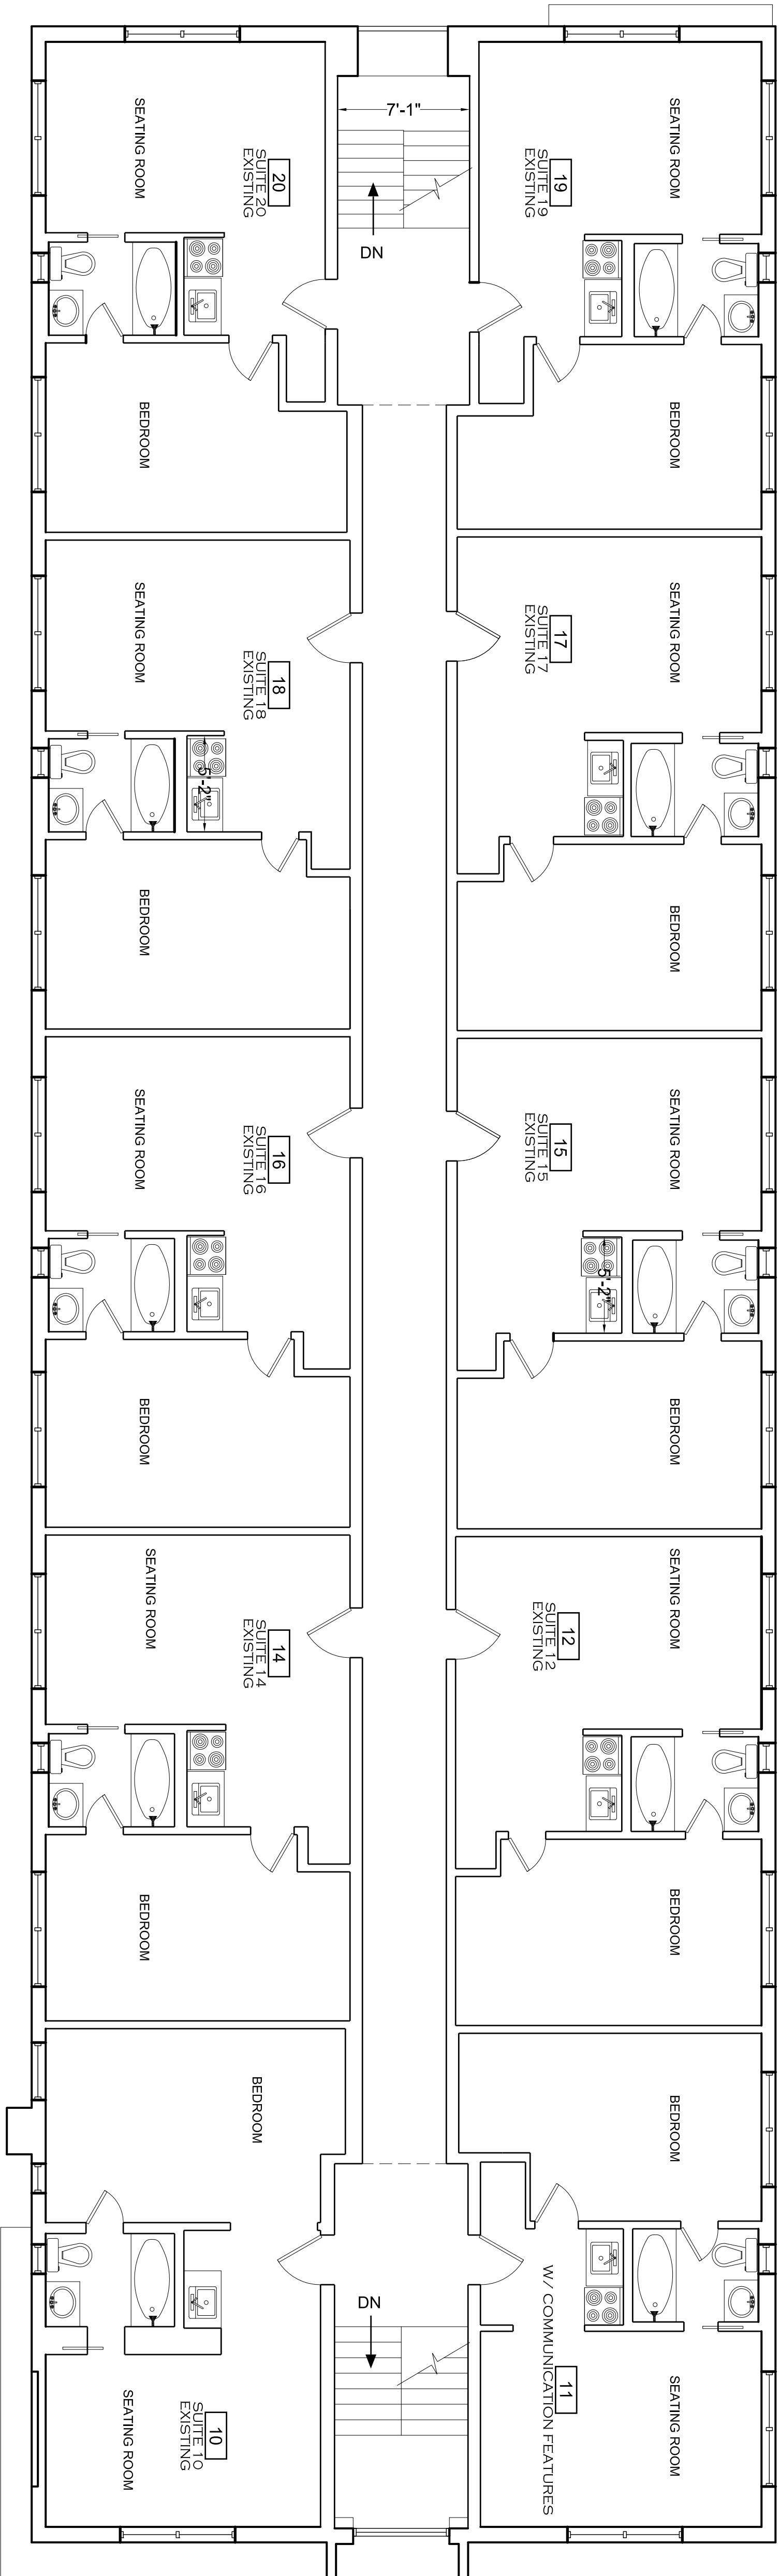

**2  
PROPOSED  
SECOND FLOOR PLAN**

A-02  
SCALE: 3/16" = 1'-0"