


EXISTING GROUND

FLOOR PLAN

SCALE:3/16" = 1'-0"

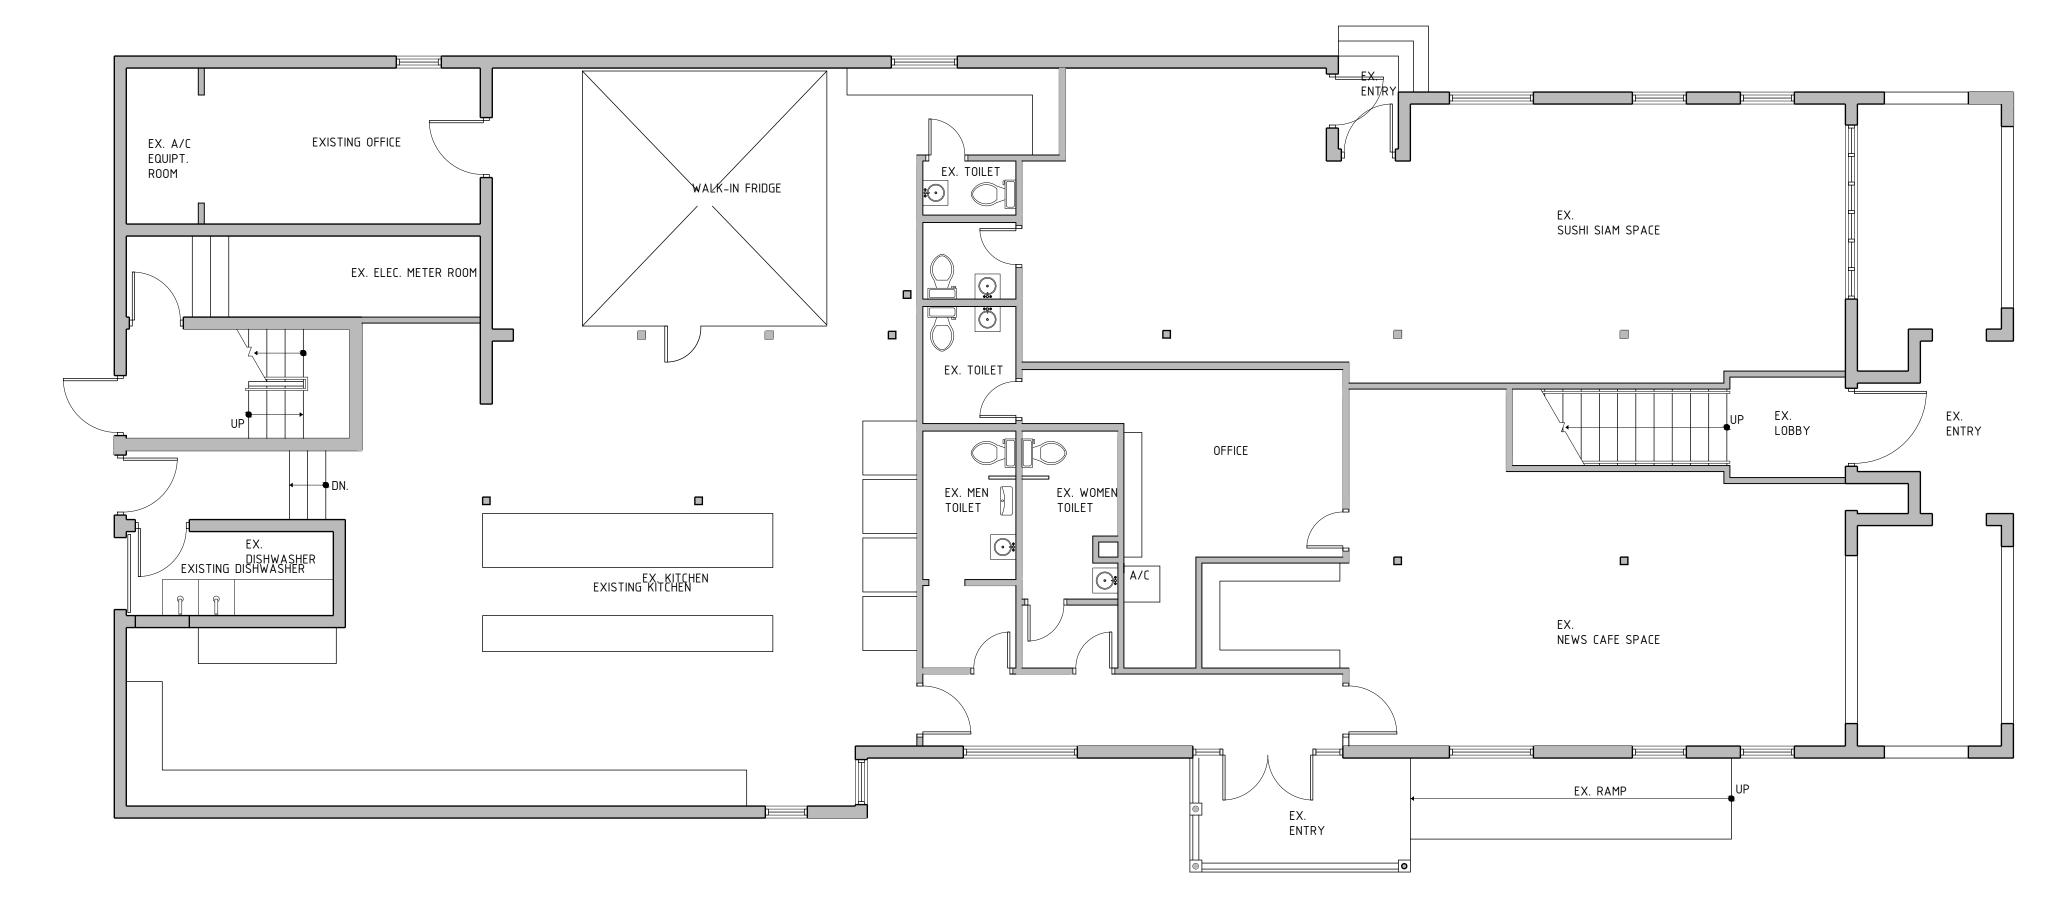

NO WORK TO BE DONE TO GROUND FLOOR. PLAN SHOWN FOR REFERENCE ONLY

Design Group, LLC

2020 PONCE DE LEON BLVD CORAL GABLES, Florida 33134 Tel. 305.444.5545 Fax. 305.444.5509 www.dnbdesigngroup.com

804 OFFICE 2nd FLOOR INTERIOR RENOVATIONS

804 OCEAN DRIVE MIAMI BEACH, FLORIDA

TIFFANY 3/8 LTD.

804 OCEAN DRIVE MIAMI BEACH, FL (305) 531.4411

DNB PROJECT NUMBER 19-117

OWNER'S PROJECT NUMBER

ISSUED FOR:

ACCESSIBLITY WAVER

CONSTRUCTION DOCUMENTS

TYPE OF DOCS:

No.	DATE	REVISION	BY

DRAWN BY:	APPROVED BY:
A.C.	F.D.
DATE:	SCALE:
06.08.17	AS SHOWN

SEAL/SIGNATURE

FRANCILIS J. DOMOND, R.A. AR - 93304

This drawing is the property of DNB Design Group and is not to be reproduced or copied in whole or part. It is not to be used on any other project and is to be returned on request.

COPYRIGHT © 2019 SHEET TITLE

EXISTING FLOOR PLAN

SHEET NUMBER

