

804 OFFICE  
2nd FLOOR INTERIOR  
RENOVATIONS

804 OCEAN DRIVE  
MIAMI BEACH, FLORIDA

OWNER  
**TIFFANY 3/8 LTD.**  
804 OCEAN DRIVE  
MIAMI BEACH, FL  
(305) 531.4411

DNR PROJECT NUMBER

19-117

OWNER'S PROJECT NUMBER

ISSUED FOR:  
**ACCESSIBILITY WAIVER**





TYPE OF DOCS:  
CONSTRUCTION  
DOCUMENTS

[illegible]

DRAWN BY: A.C. APPROVED BY: F.D.

DATE: 06.08.17 SCALE: AS SHOWN

CONSULTANTS:

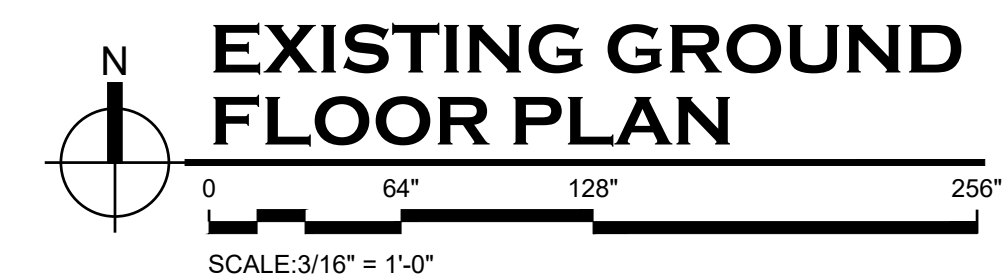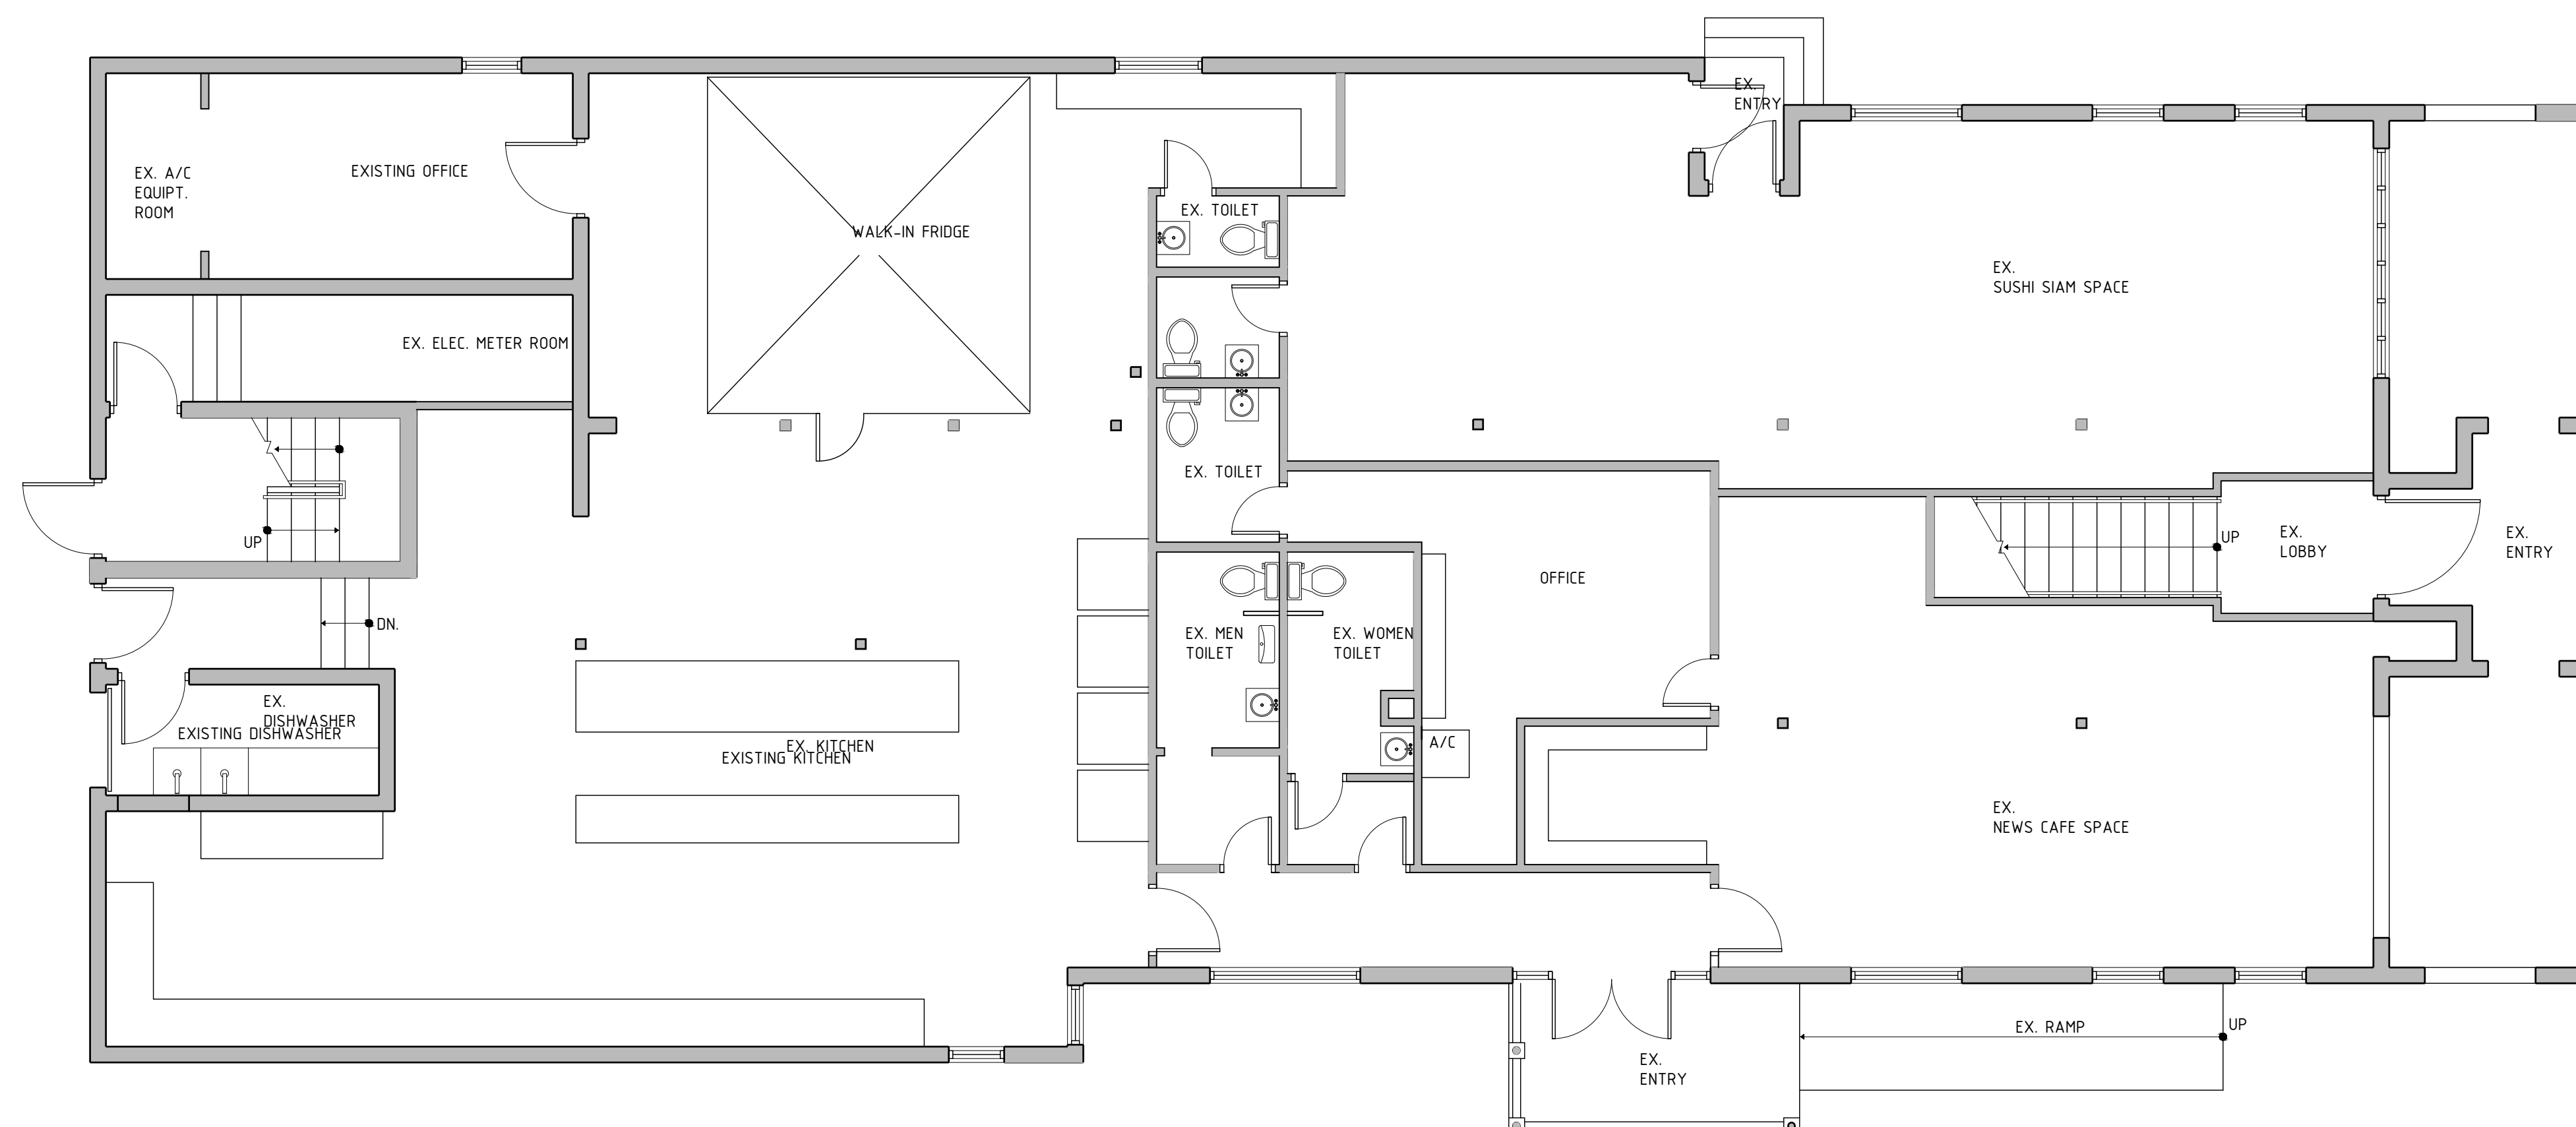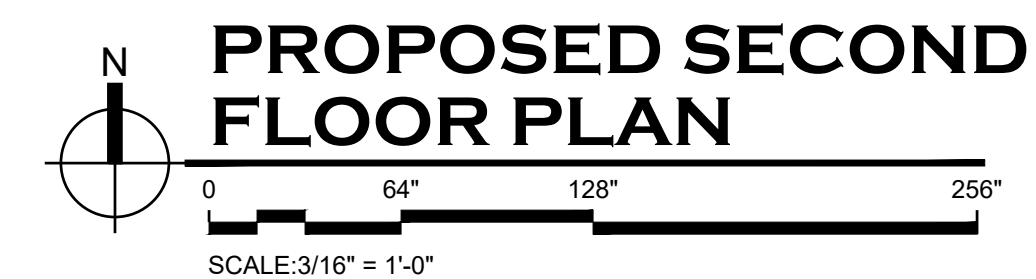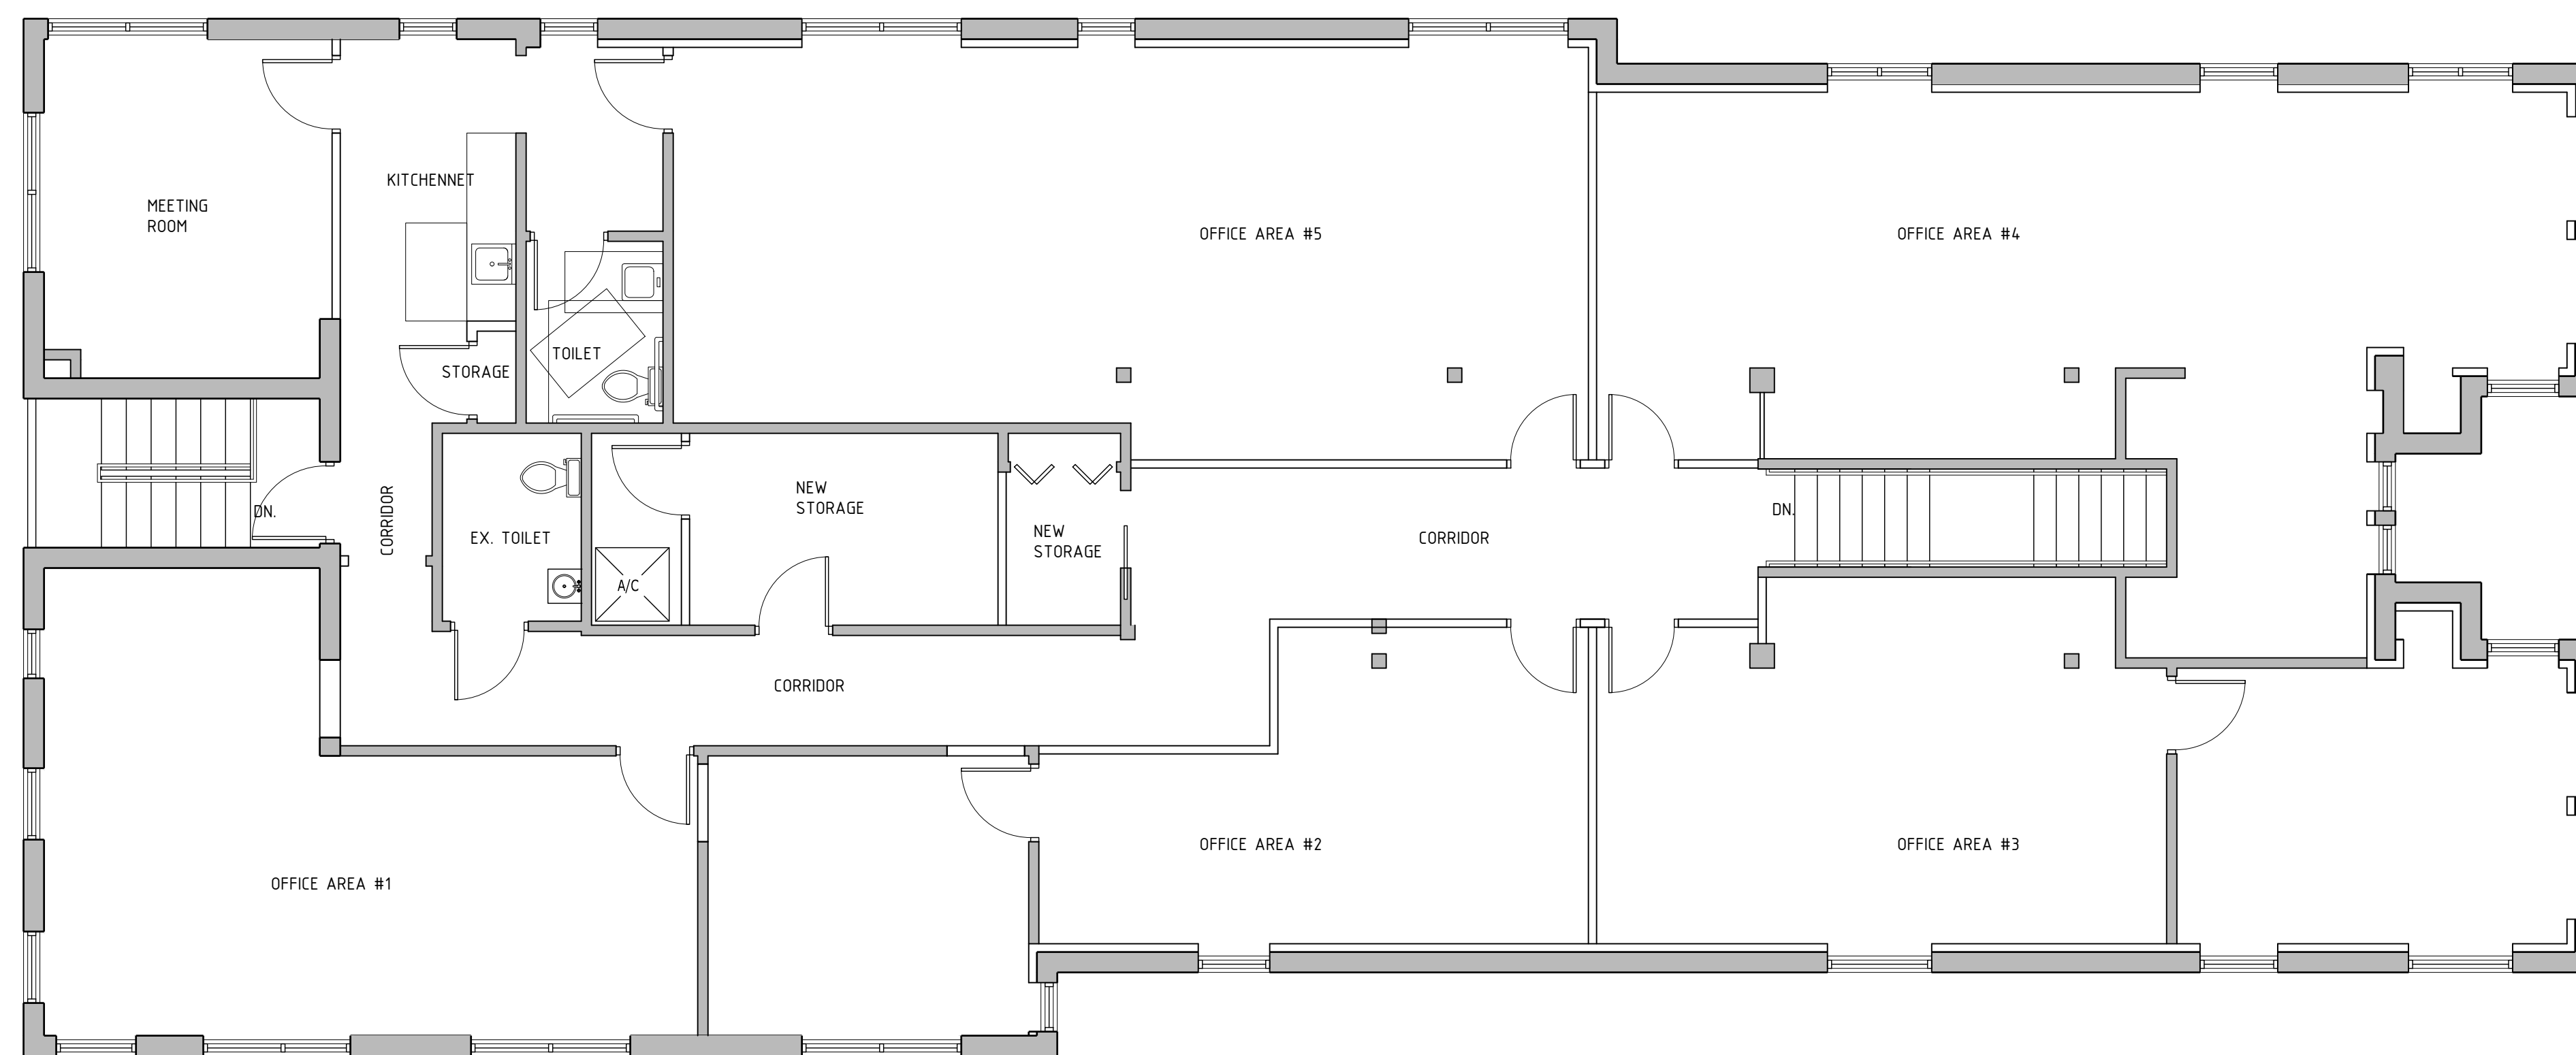

NO WORK TO BE DONE TO  
GROUND FLOOR. PLAN SHOWN  
FOR REFERENCE ONLY

SEAL/SIGNATURE

FRANCILIS J. DOMOND, R.A.  
AR - 93304

This drawing is the property of DNB Design Group and is not to be reproduced or copied in whole or part. It is not to be used on any other project and is to be returned on request.

COPYRIGHT © 2019

SHEET TITLE

## PROPOSED FLOOR PLAN

SHEET NUMBER

A-3