

804 OFFICE
2nd FLOOR INTERIOR
RENOVATIONS

804 OCEAN DRIVE
MIAMI BEACH, FLORIDA

OWNER

TIFFANY 3/8 LTD.

804 OCEAN DRIVE
MIAMI BEACH, FL
(305) 531.4411

DNB PROJECT NUMBER

19-117

OWNER'S PROJECT NUMBER

ISSUED FOR:

ACCESSIBILITY WAVER


TYPE OF DOCS:

CONSTRUCTION
DOCUMENTS


No.	DATE	REVISION	BY

DRAWN BY:	APPROVED BY:
A.C.	F.D.
DATE:	SCALE:
06.08.17	AS SHOWN

CONSULTANTS:

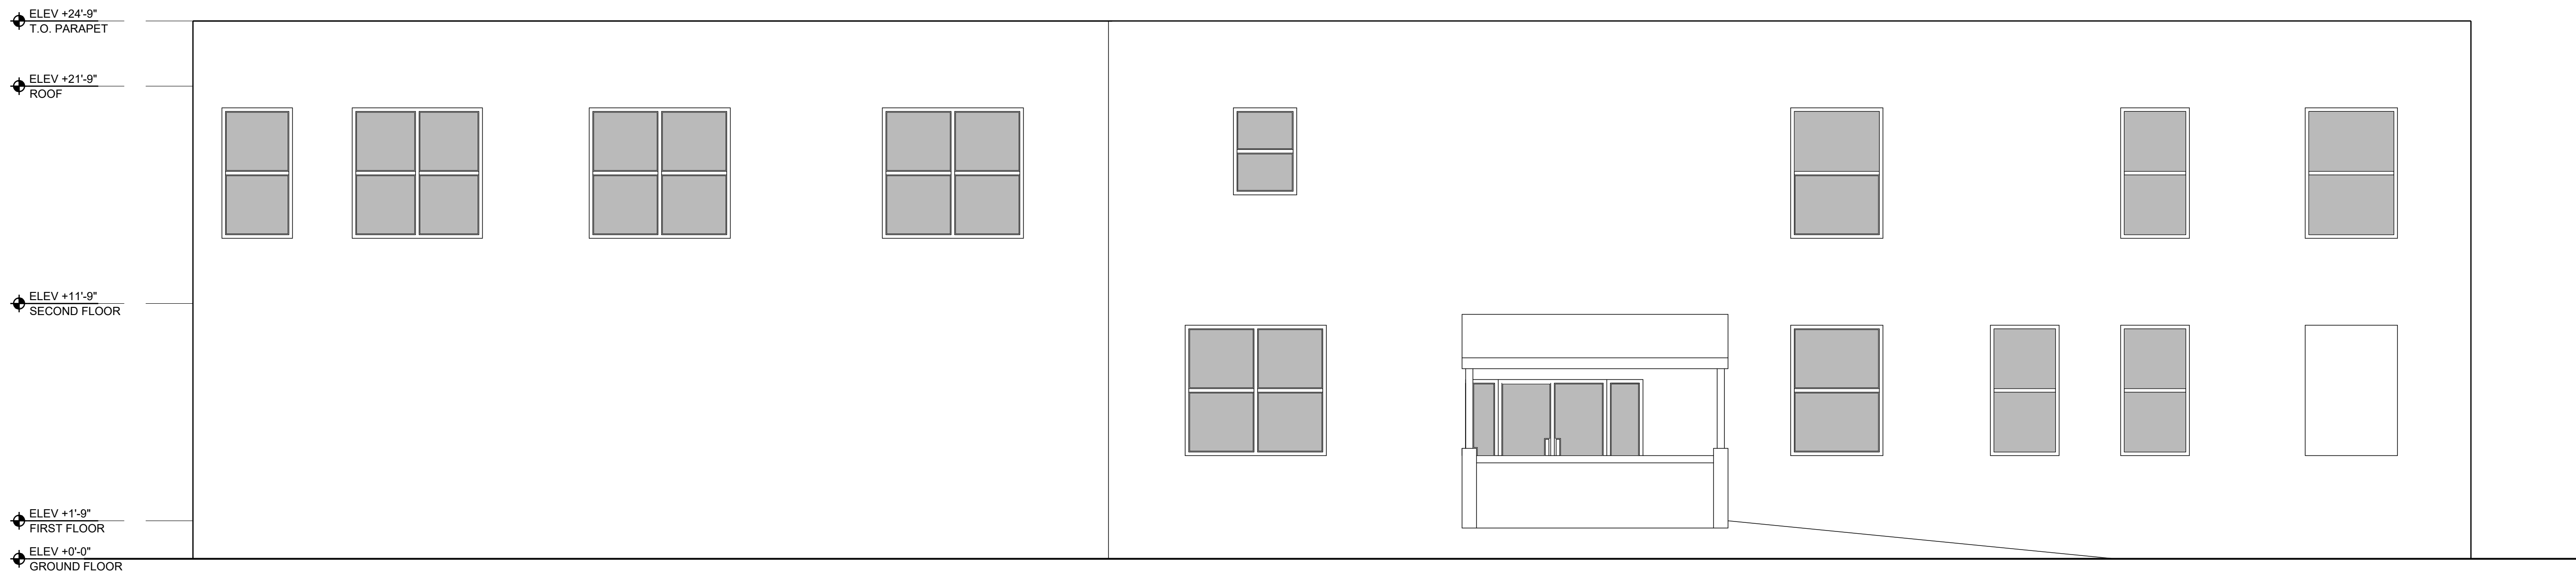

EXISTING
SOUTH ELEVATION

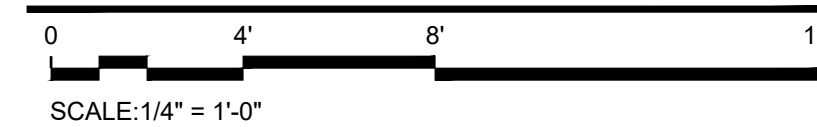


EAST VIEW FROM OCEAN DRIVE



GENERAL NOTE:
NO WORK TO BE DONE TO ELEVATIONS.
ALL ELEVATIONS ARE SHOWN FOR
REFERENCE ONLY

EXISTING
EAST ELEVATION

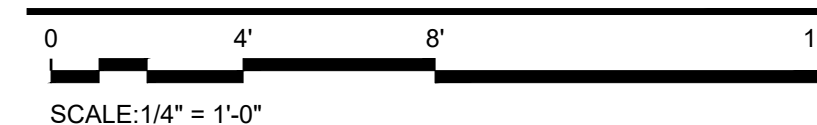

SEAL/SIGNATURE

FRANCILIS J. DOMOND, R.A.
AR - 93304

This drawing is the property of
DNB Design Group and is not
to be reproduced or copied
in whole or part. It is not to be
used on any other project
and is to be returned on
request.

COPYRIGHT © 2019

SHEET TITLE

EXISTING
ELEVATIONS

SHEET NUMBER

A-4