

804 OFFICE  
2nd FLOOR INTERIOR  
RENOVATIONS

804 OCEAN DRIVE  
MIAMI BEACH, FLORIDA

OWNER  
TIFFANY 3/8 LTD.  
804 OCEAN DRIVE  
MIAMI BEACH, FL  
(305) 531.4411

DNB PROJECT NUMBER

19-117

OWNER'S PROJECT NUMBER

ISSUED FOR:

ACCESSIBILITY WAVER

TYPE OF DOCS:


CONSTRUCTION  
DOCUMENTS

No.	DATE	REVISION	BY



DRAWN BY: A.C.      APPROVED BY: F.D.

DATE: 06.08.17      SCALE: AS SHOWN


CONSULTANTS:

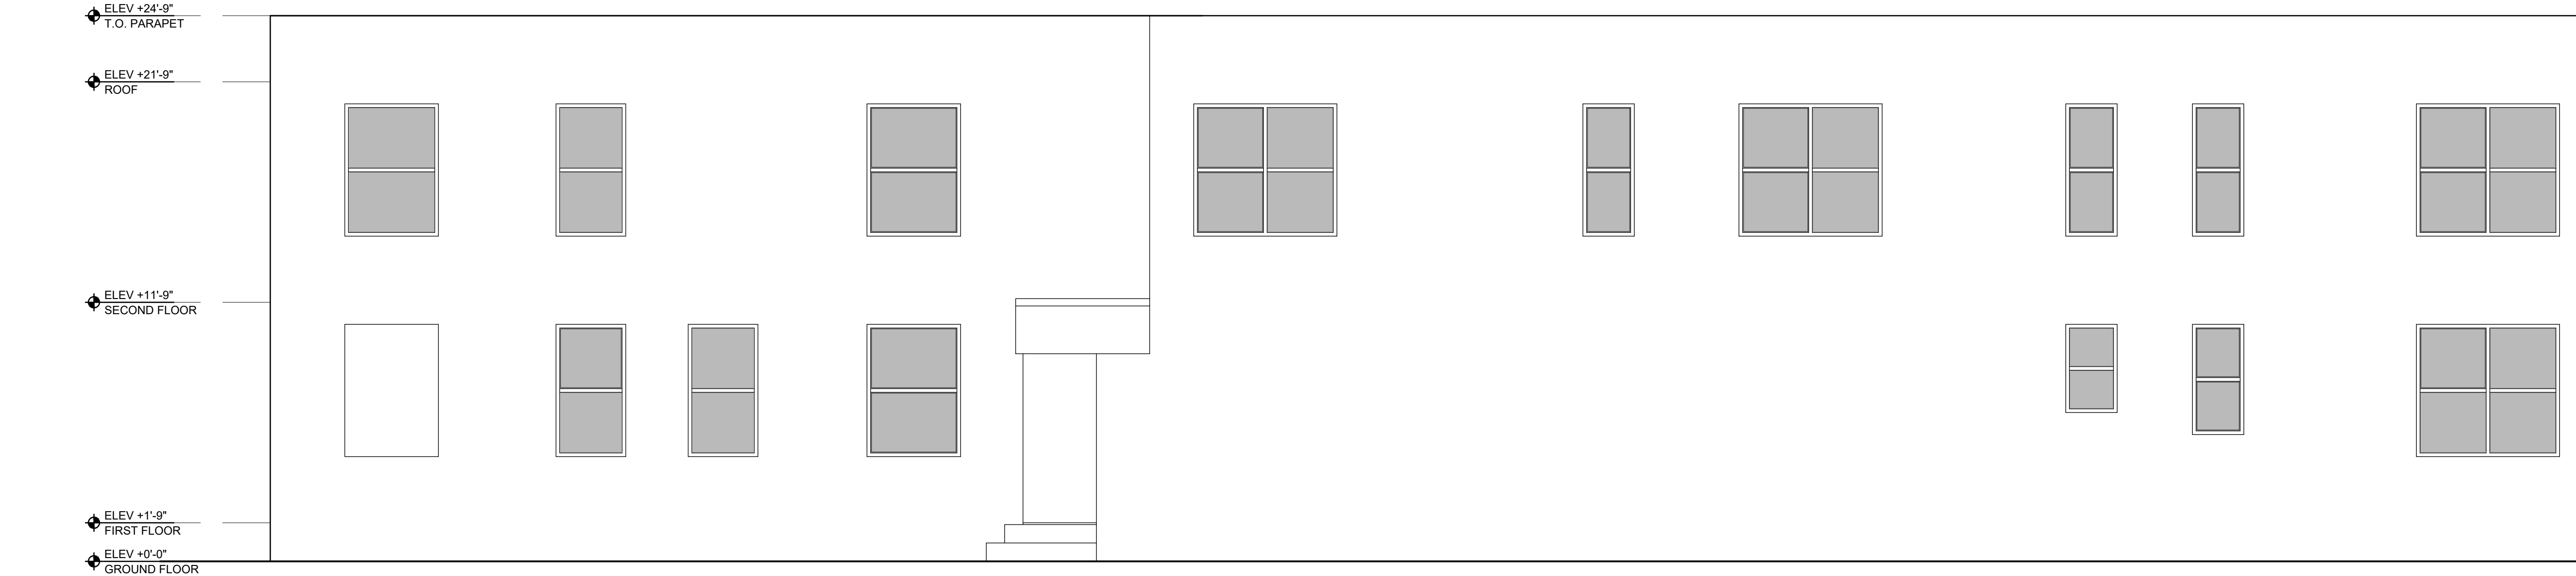

EXISTING  
NORTH ELEVATION

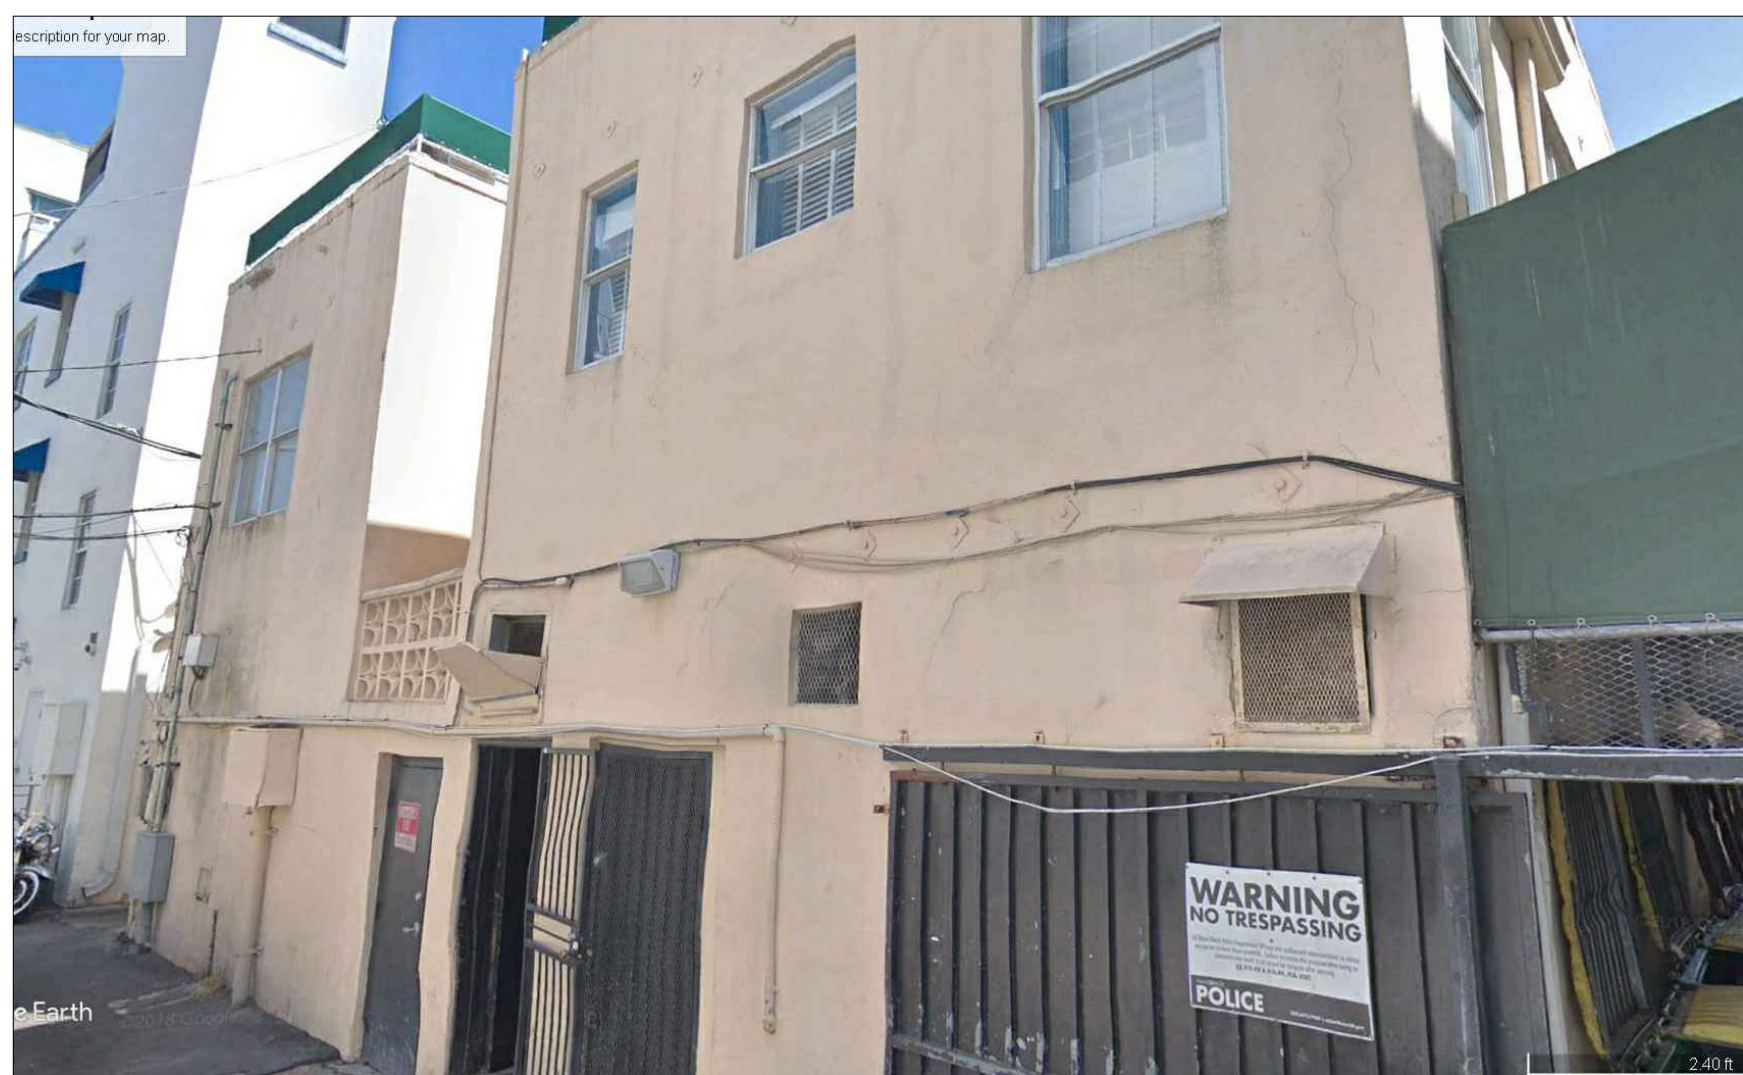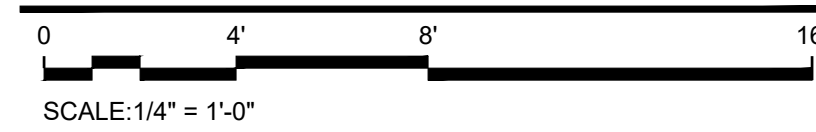


WEST VIEW FROM OCEAN COURT

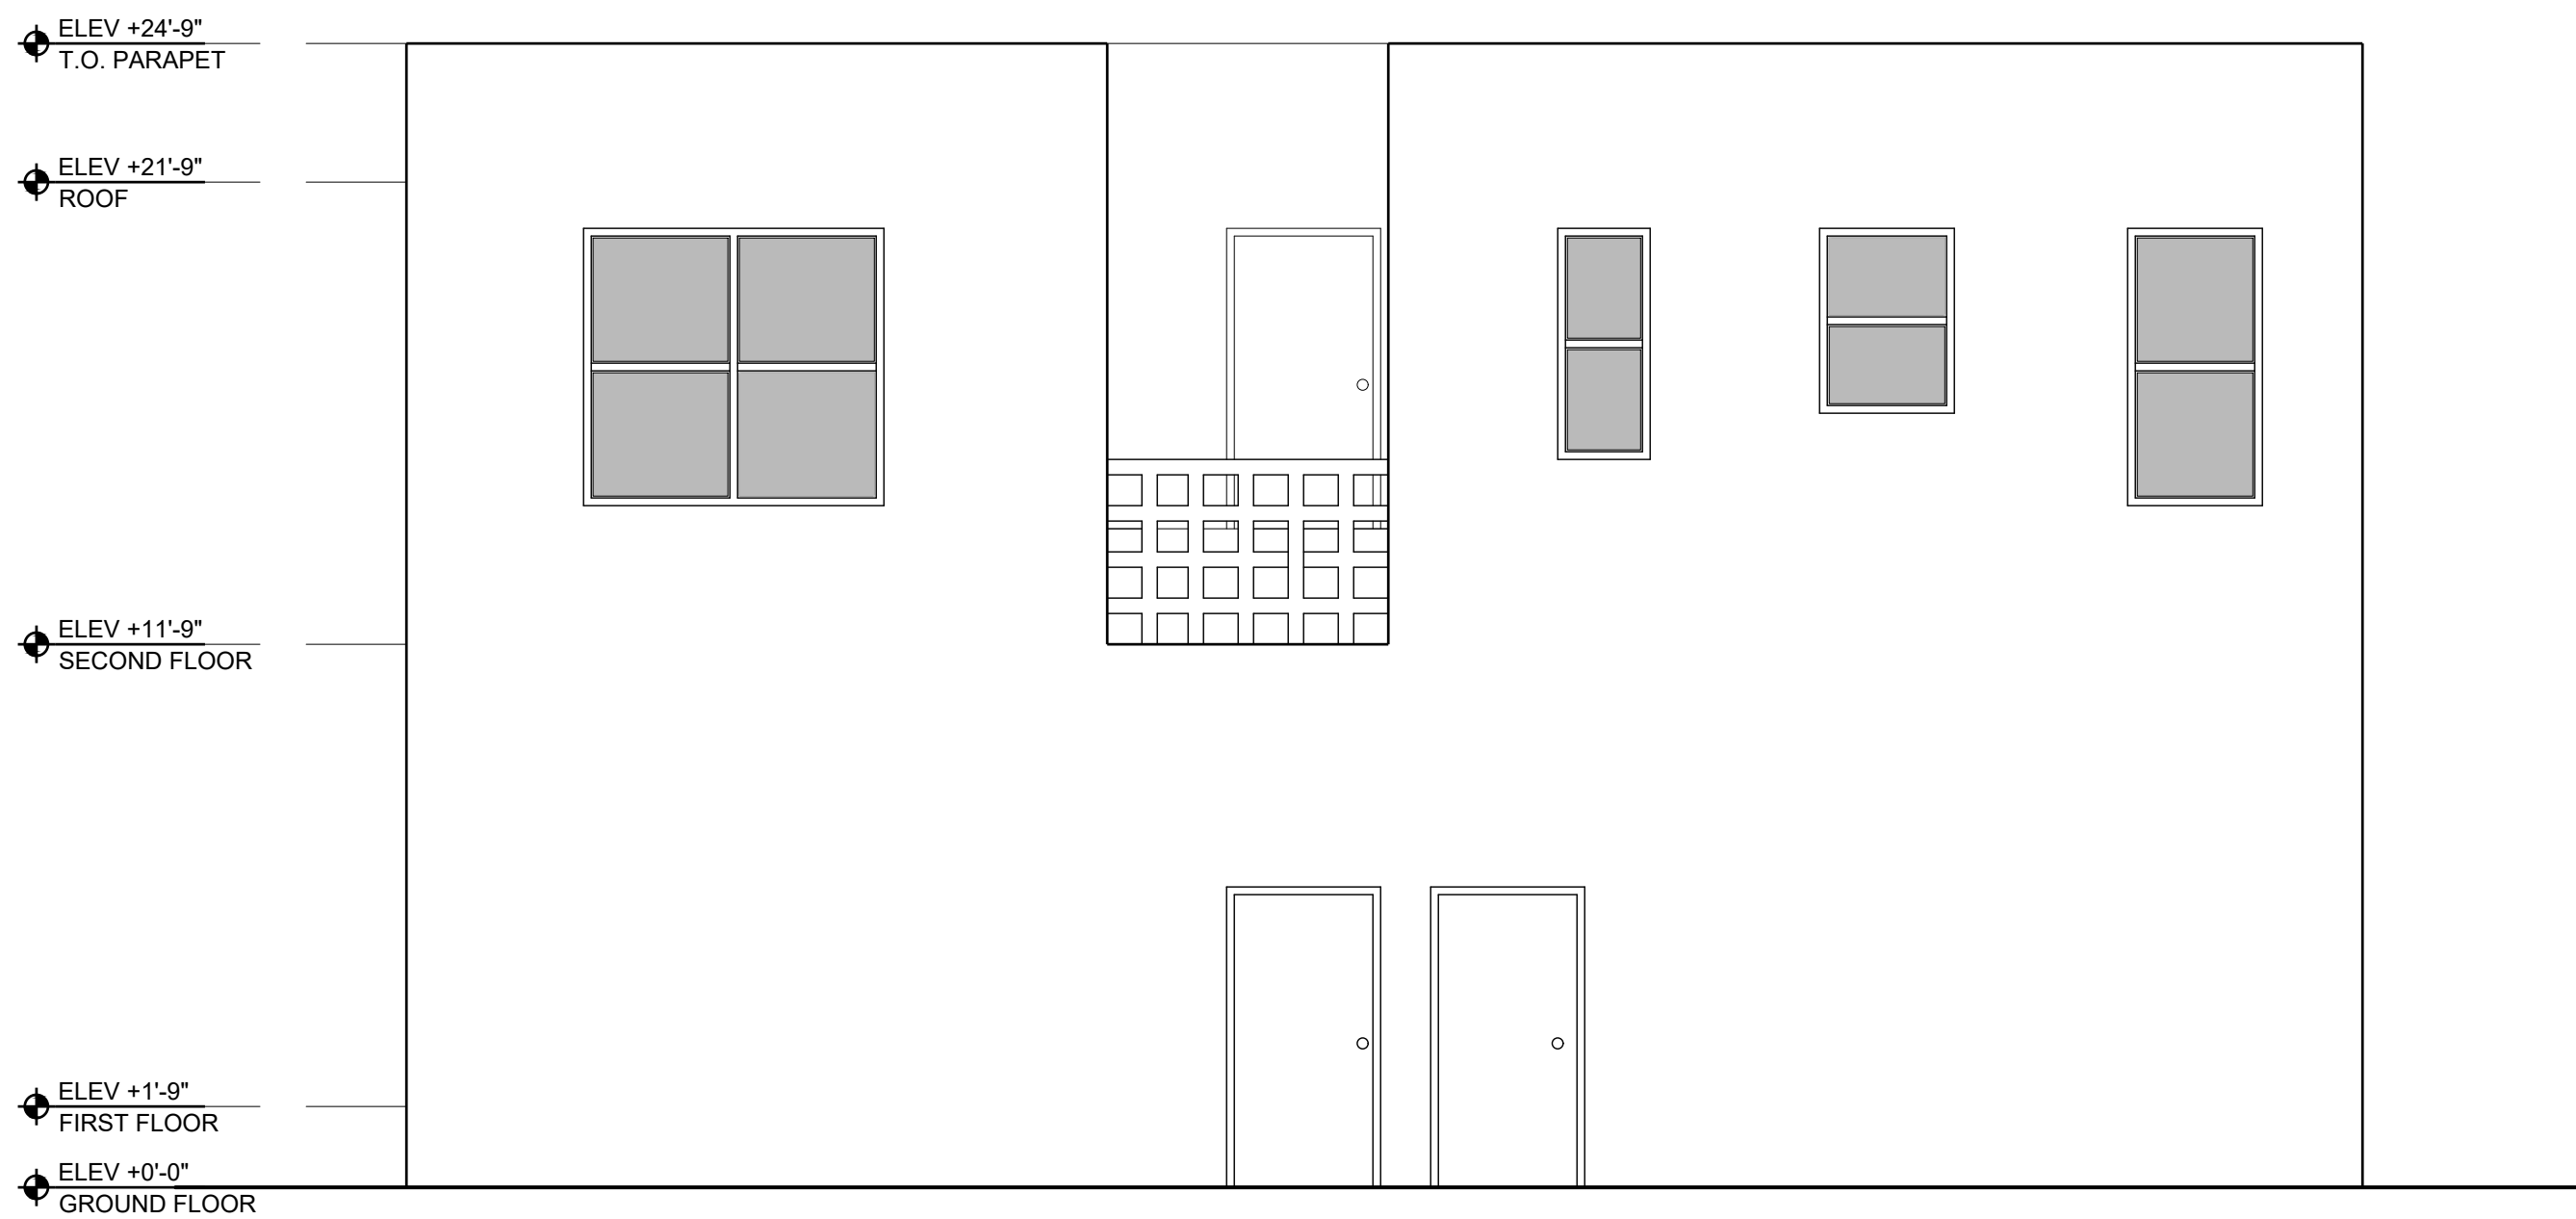

GENERAL NOTE:  
NO WORK TO BE DONE TO ELEVATIONS.  
ALL ELEVATIONS ARE SHOWN FOR  
REFERENCE ONLY

EXISTING  
WEST ELEVATION

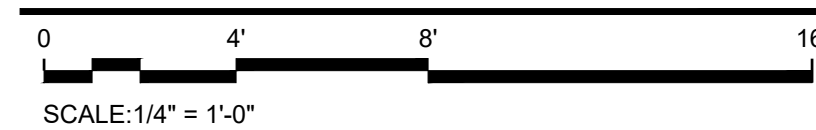

SEAL/SIGNATURE

FRANCILIS J. DOMOND, R.A.  
AR - 93304

This drawing is the property of  
DNB Design Group and is not  
to be reproduced or copied  
in whole or part. It is not to be  
used on any other project  
and is to be returned on  
request.

COPYRIGHT © 2019

SHEET TITLE

EXISTING  
ELEVATIONS

SHEET NUMBER

A-5