

6561 PRESIDENTIAL COURT
SUITE 100
FT. MYERS, FLORIDA 33919
PHONE: 239-437-1960
FAX: 239-437-1962

Gersdorf & Gersdorf, Inc.
Architects
ALC000109


REVISION
1 04-10-15
PER CITY
COMMENT

NORTH TRAIL RV CENTER
5270 ORANGE RIVER BLVD., FORT MYERS, FL 33905

FLOOR PLAN WITH DIMENSIONS
SCALE: PER PLAN
NOTE:
ALL DIMENSIONS ARE TO THE ROUGH, UNLESS OTHERWISE NOTED.

PRINTED FOR PERMIT: MAR. 11, 2015
GREGORY W. GERSDORF
ARCHITECT
FLORIDA REG. ARCH. 0597
SCALE
PROJECT FILE: 13-8330

A-1

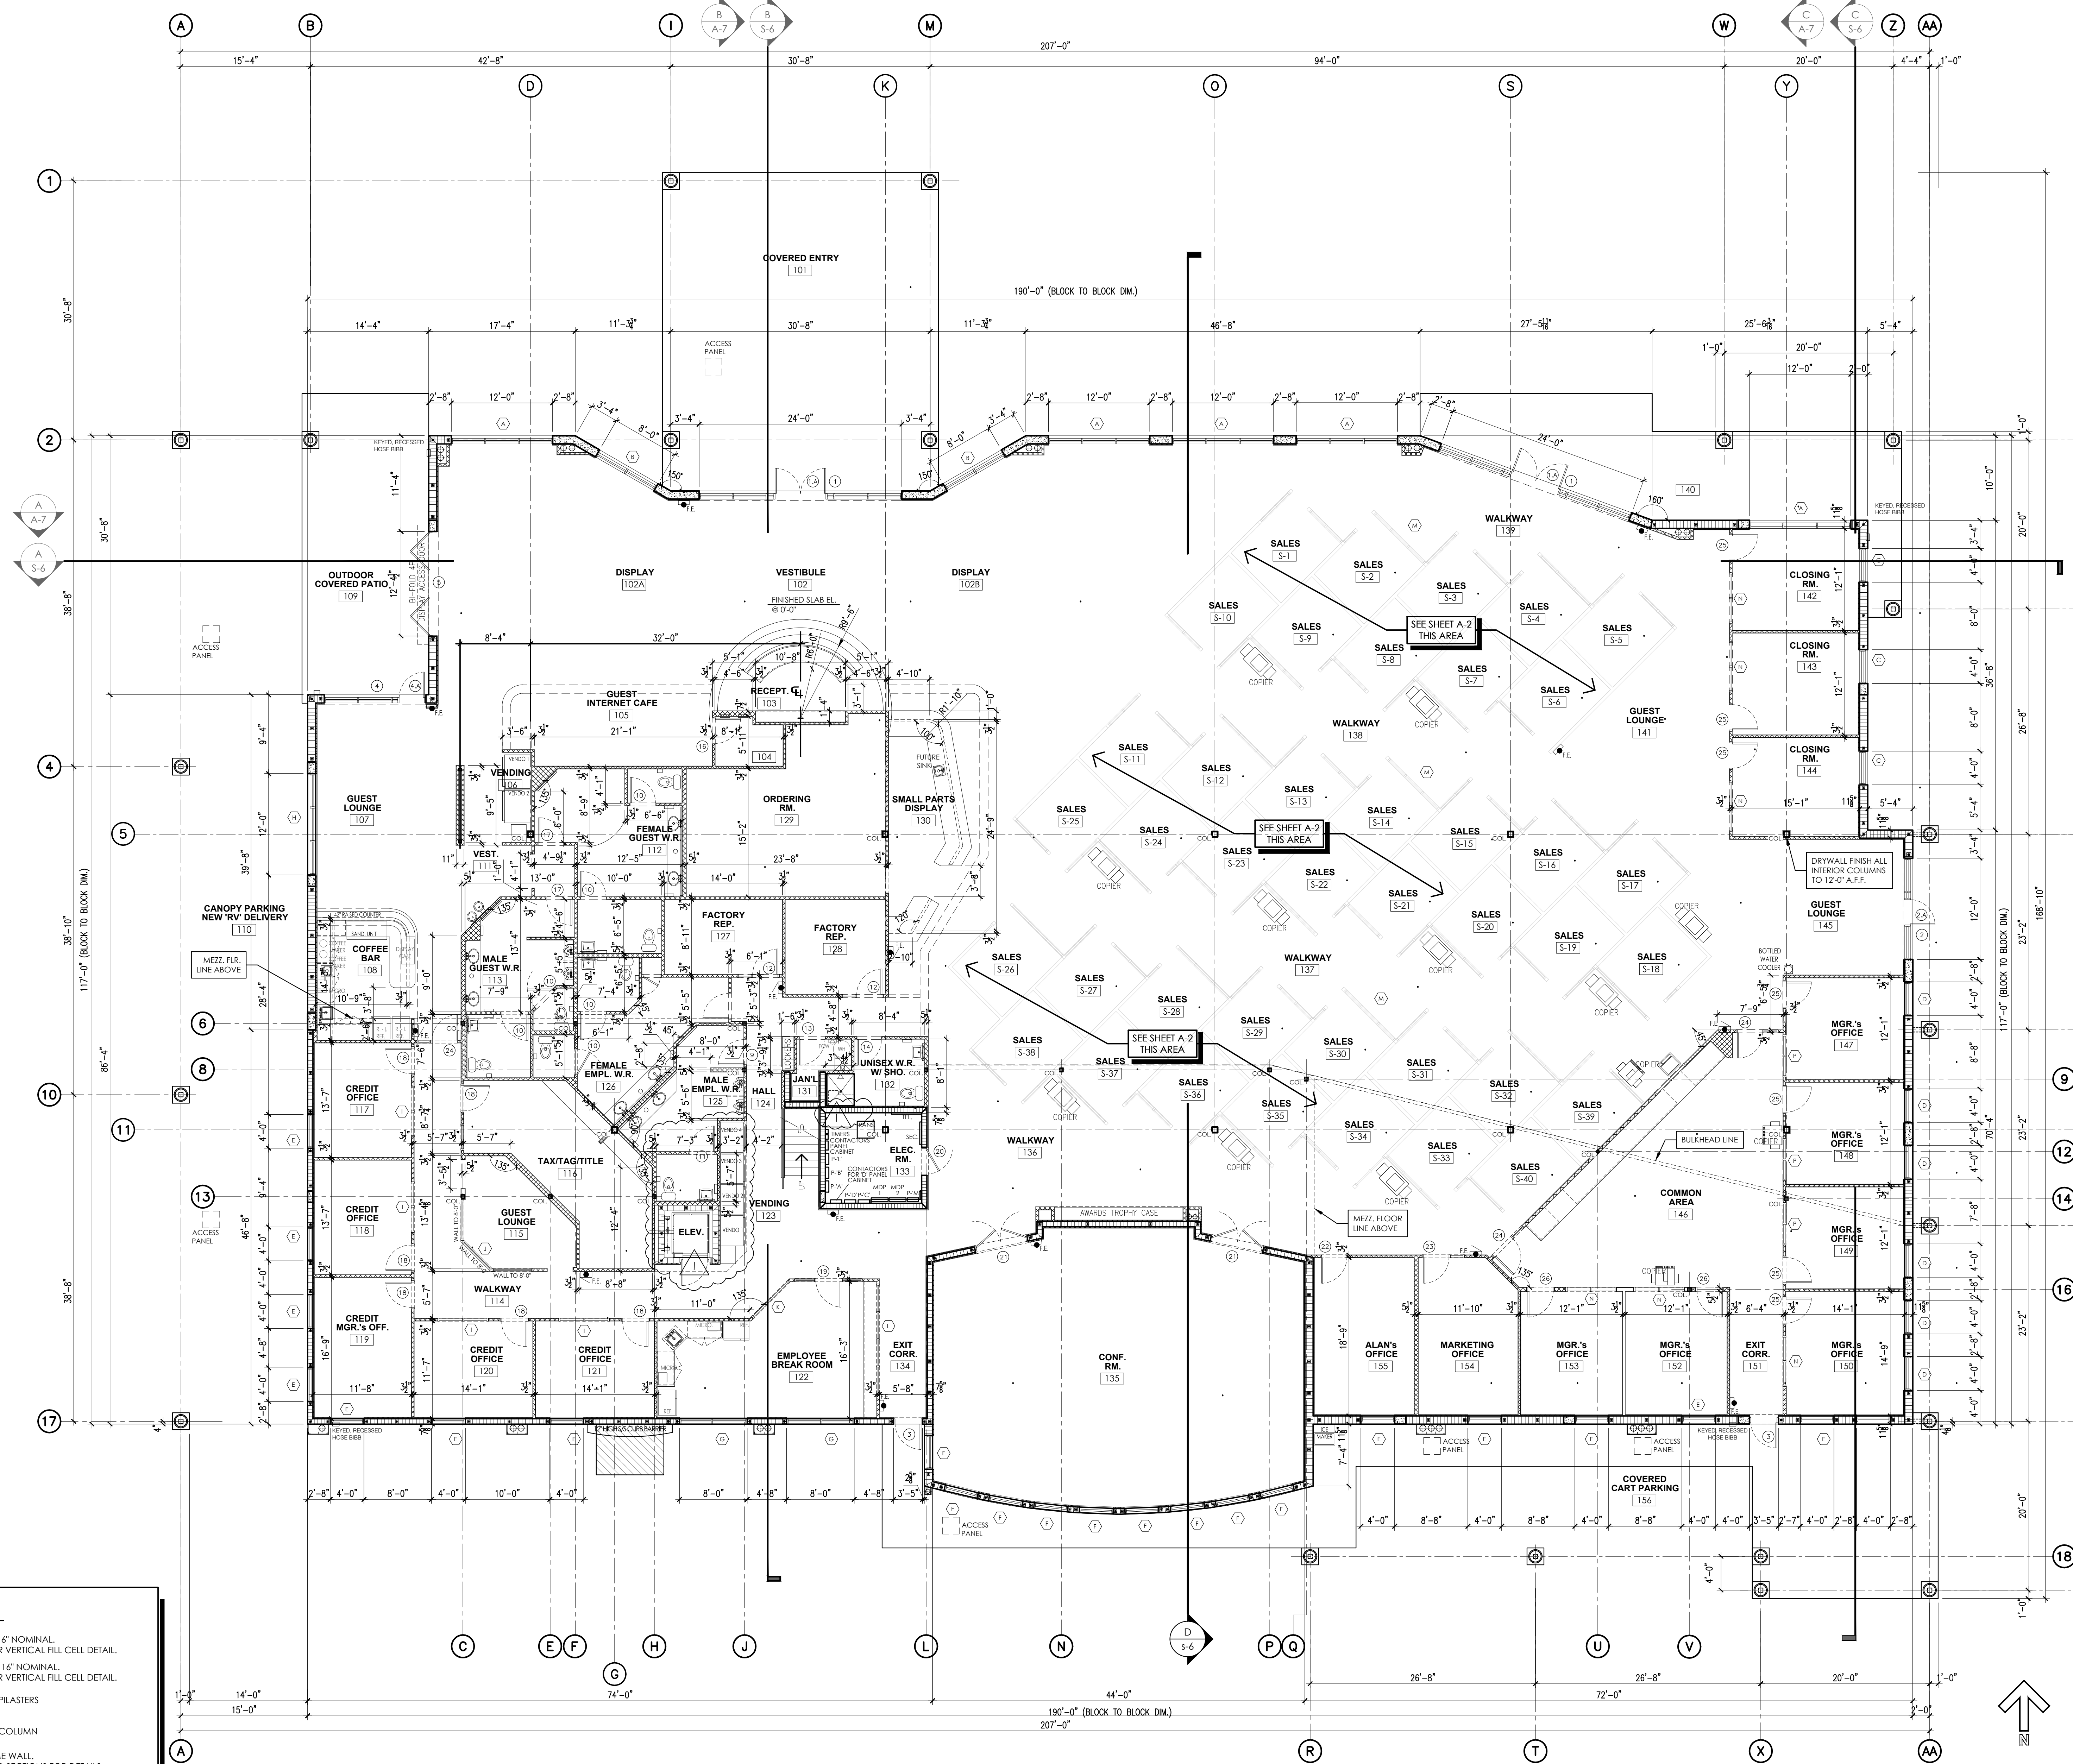

FLOOR PLAN KEY	
	CMU WALL 8" x 8" x 16" NOMINAL. SEE NOTE BELOW FOR VERTICAL FILL CELL DETAIL.
	CMU WALL 12" x 8" x 16" NOMINAL. SEE NOTE BELOW FOR VERTICAL FILL CELL DETAIL.
	POURED CONCRETE PILASTERS
	POURED CONCRETE COLUMN
	4" OR 6" METAL FRAME WALL. SEE FLOOR PLAN AND SECTIONS FOR DETAILS.
	1-HOUR FIRE RATED WALL ENCLOSURE. SEE FLOOR PLAN, WALL SECTIONS & U.L. NO. U419 FOR DETAILS.
	CMU WALL 8" x 8" x 16" NOMINAL. 1-HR RATED CMU WALL (USE U.L. NO. U905) SEE NOTE BELOW FOR VERTICAL FILL CELL DETAIL.
	(1) - CONTINUOUS VERTICAL #5@2 REBAR HOOK & TIED TO FOOTING STEEL AND TO THE BEAM STEEL ABOVE. CELL IS TO BE FILLED SOLID WITH GROUT. FILED CELLS ARE TYPICALLY SPACED @ 48" O.C., U.N.O.. SEE PLAN FOR SPACING.

BUILDING SQUARE FOOTAGE
ACTUAL SF = 21,310 SF

SHEET NOTE:
SEE SHEET A-9 FOR LARGE SCALE PLAN FOR ALL
WASHROOMS, COFFEE BAR, EMPLOYEE LUNCHROOM,
RECEPTION AND PARTS DISPLAY COUNTERS.
ALL PARTITIONS TO HAVE UNFACED F.G. SOUND BATT.

1 FLOOR PLAN WITH DIMENSIONS
A-1 SCALE: 1/8" = 1'-0"

C:\Users\Ron\Dropbox\proj\13-8330 NORTH TRAIL RV Construction Documents\Elevation\NTRV_Arch.dwg, A-1 FLP W DIM, 4/17/2015 12:48:38 PM, Ron, DWG to PDF, pcd