


C:\Users\Ron\Dropbox\ron.ereg\13-5330 NORTH TRAIL RV Construction Documents\Elevator\NTRV_Arch.dwg, LS-1, 4/17/2015 12:46:03 PM, Rev. DWG To PDF.pcd

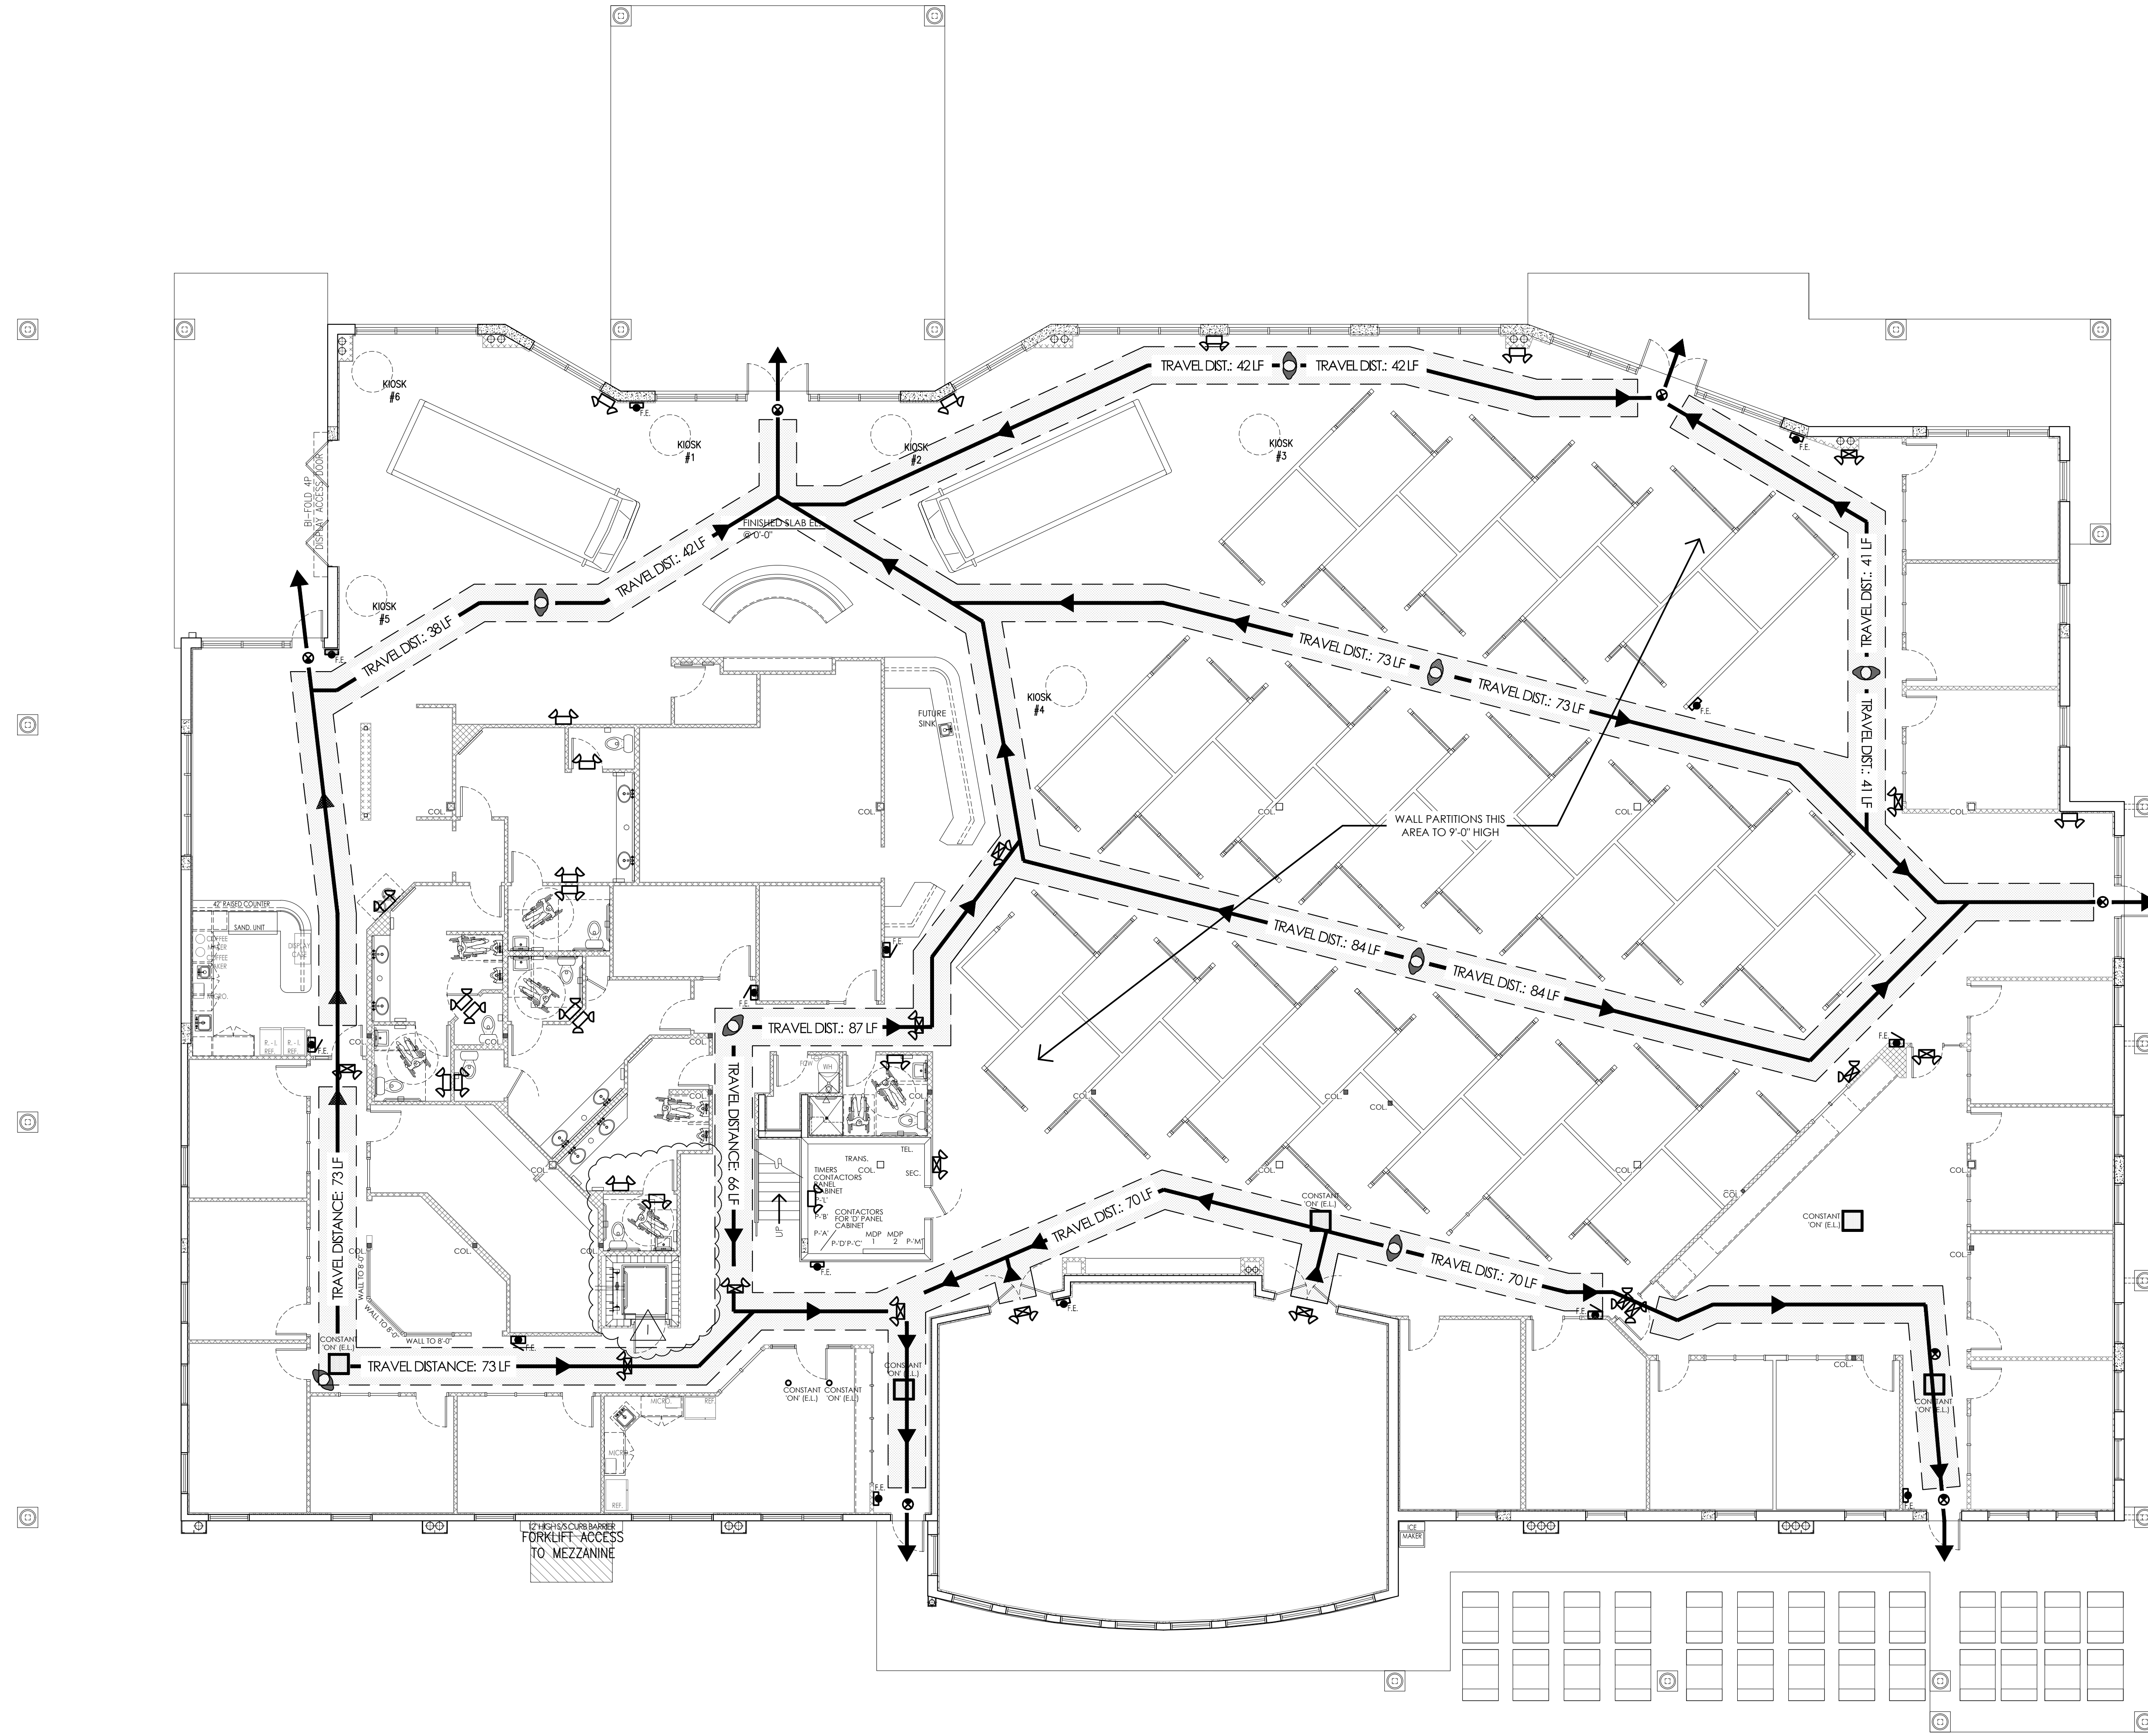

MAINTAIN MIN. 36" WIDE AISLE ACCESS WAY AND EGRESS AT ALL TIMES

1 LIFE SAFETY FLOOR PLAN
LS-1 SCALE: 1/8" = 1'-0"

PLAN KEY

- CMU WALL, 8" x 8" x 16" NOMINAL. SEE NOTE BELOW FOR VERTICAL FILL CELL DETAIL.
- CMU WALL, 12" x 8" x 16" NOMINAL. SEE NOTE BELOW FOR VERTICAL FILL CELL DETAIL.
- POURED CONCRETE PILASTERS
- POURED CONCRETE COLUMN
- 4" OR 6" METAL FRAME WALL. SEE FLOOR PLAN AND SECTIONS FOR DETAILS.
- 1-HOUR FIRE RATED WALL ENCLOSURE. SEE FLOOR PLAN, WALL SECTIONS & U.L. NO. U419 FOR DETAILS.
- CMU WALL, 8" x 8" x 16" NOMINAL. 1-HR RATED CMU WALL (USE U.L. NO. U405) SEE NOTE BELOW FOR VERTICAL FILL CELL DETAIL.
 (1) - CONTINUOUS VERTICAL #502 REBAR HOOK & TIED TO FOOTING STEEL AND TO THE BEAM STEEL ABOVE. CELL IS TO BE FILLED SOLID WITH GROUT. FILLED CELLS ARE TYPICALLY SPACED @ 48" O.C., U.N.O., SEE PLAN FOR SPACING.

LIFE SAFETY KEY

- BATTERY BACK-UP FLUORESCENT EMERGENCY LIGHT
- BATTERY BACK-UP FLUORESCENT EMERGENCY LIGHT WITH EXIT SIGN
- EMERGENCY LIGHT ONLY
- 2A10BC FIRE EXTINGUISHER (WALL HUNG)
- 2A10BC FIRE EXTINGUISHER (RECESSED)
- OCCUPANT EXIT TRAVEL PATH
- 36" CLEAR TRAVEL PATH


LIFE SAFETY NOTES

GROUND FLOOR (UNDER A/C) 21,310 SF

FIRE EXTINGUISHERS: 21,310 SF/1500 = 15 REQUIRED, 15 PROVIDED (FE 2A10BC)

INTERIOR FINISH CLASSIFICATION CLASS A,B, OR C.

TRAVEL DISTANCE FOR BUSINESS OCCUPANCY:
 COMMON PATH: 75' MAX., 47' ACTUAL
 DEAD-END: 20' MAX., 8' ACTUAL
 TRAVEL DISTANCE: 200' MAX., 87' ACTUAL

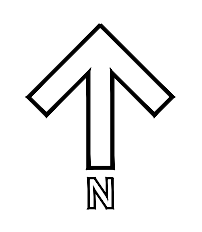

Giersdorf & Giersdorf Architects
 ARCHITECTS
 6561 PRESIDENTIAL COURT
 SUITE 100
 FT. MYERS, FLORIDA 33919
 PHONE: 239-437-1960
 FAX: 239-437-1962

REVISION

1	04-10-15	PER CITY COMMENT
---	----------	------------------

NORTH TRAIL RV CENTER
 5270 ORANGE RIVER BLVD., FORT MYERS, FL 33905

LIFE SAFETY FLOOR PLAN
 SCALE: PER PLAN

PRINTED FOR PERMIT: MAR. 11, 2015

GREGORY W. GERSDORF
 ARCHITECT
 FLORIDA REG. ARCH. 0597

PROJECT FILE: 13-5330

LS-1