

6566 PRESIDENTIAL COURT  
SUITE #105  
FT. MYERS, FLORIDA 33919  
TEL: 888-234-7262  
FAX: 239-421-1822

Gerdorf &  
Gerdorf, Inc.  
Architects  
04.000030


**NORTH TRAIL RV CENTER**  
5270 ORANGE RIVER BLVD., FORT MYERS, FL 33905

**ARCHITECTURAL EXTERIOR ELEVATIONS**  
SCALE: PER PLAN


SEAL  
PROJECT FILE: 13-5330

**A-6**


PRINTED FOR PERMIT: MAR. 11, 2015

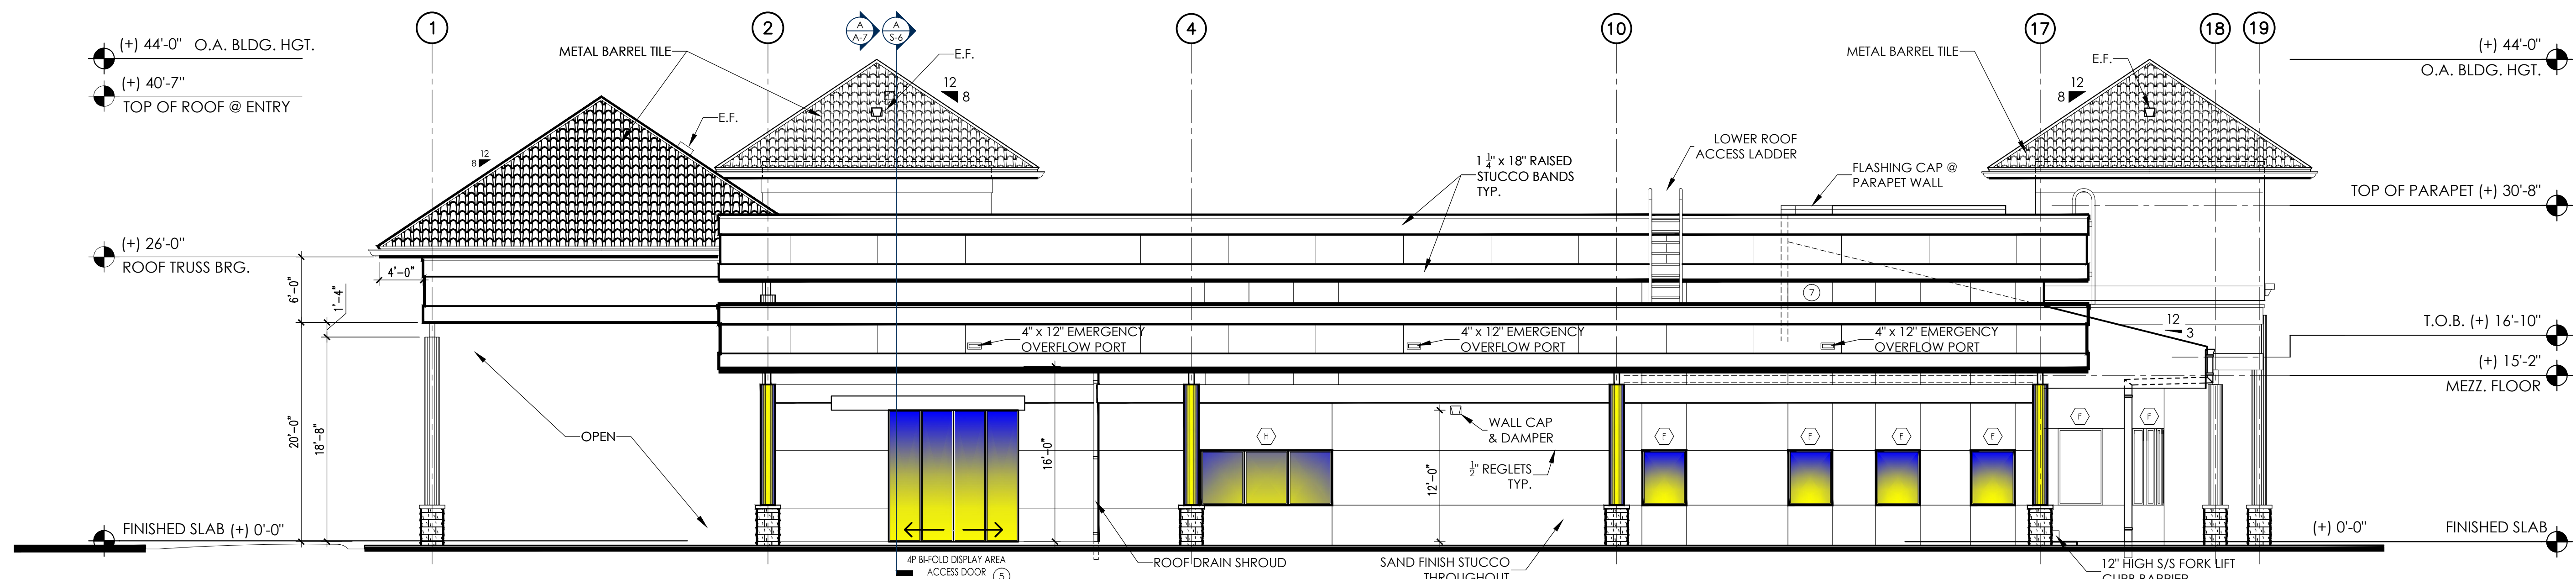


**4 RIGHT-SIDE ELEVATION (WEST)**  
A-6 SCALE: 1/8" = 1'-0"

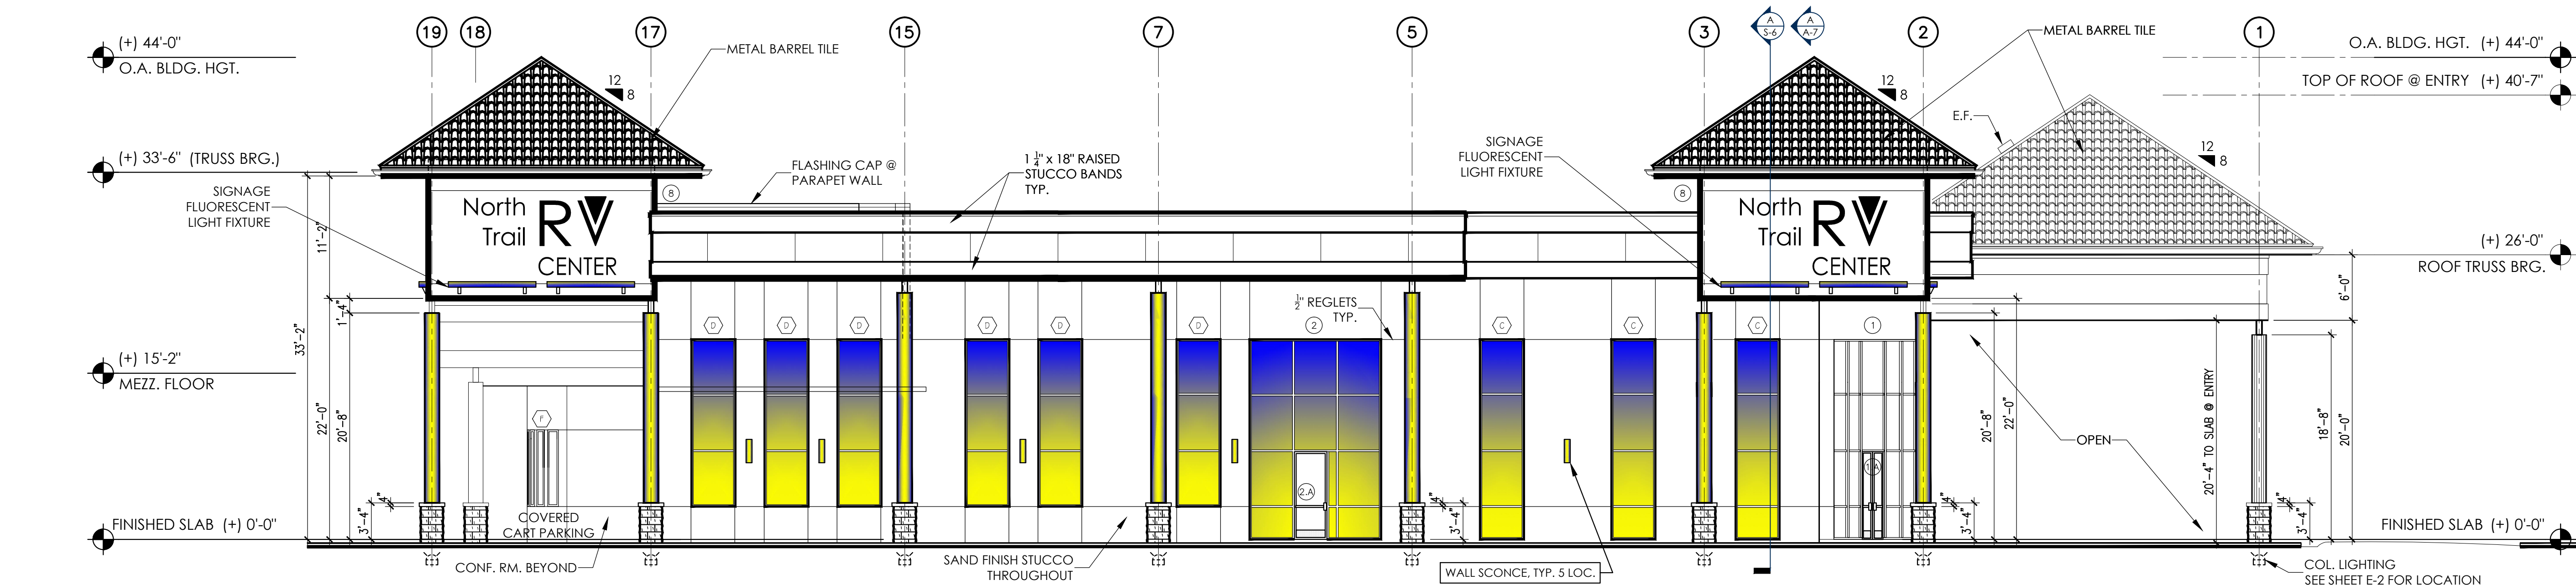

**3 LEFT-SIDE ELEVATION (EAST)**  
A-6 SCALE: 1/8" = 1'-0"

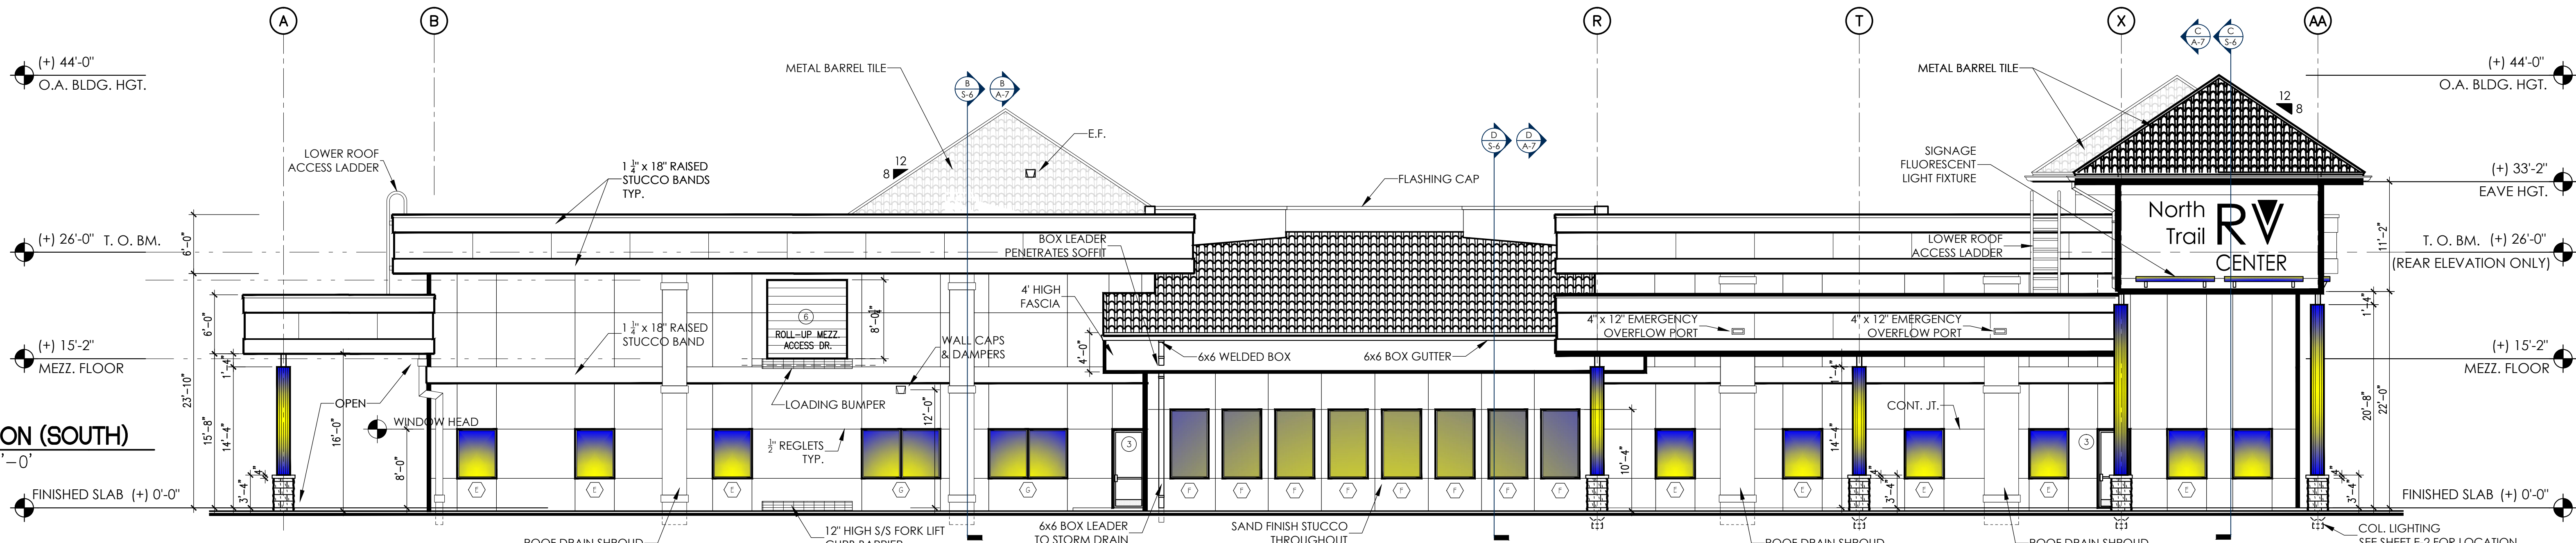

**2 REAR ELEVATION (SOUTH)**  
A-6 SCALE: 1/8" = 1'-0"

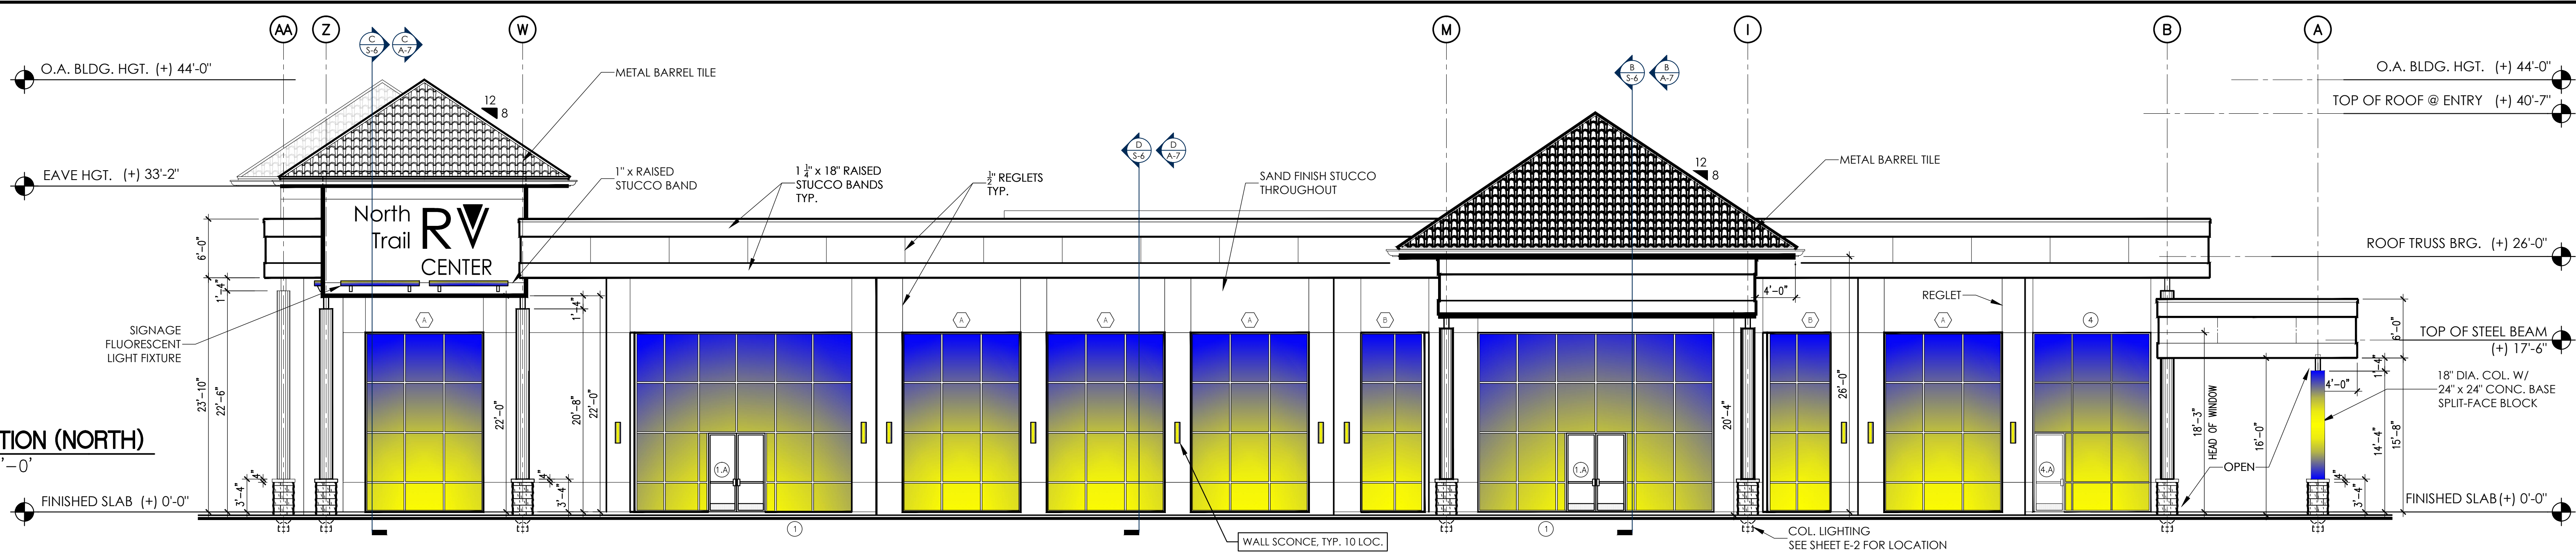

**1 FRONT ELEVATION (NORTH)**  
A-6 SCALE: 1/8" = 1'-0"

C:\Users\RonDobson\gpg13-5330 NORTH TRAIL RV Construction Documents\NTRV Elev. Schedules, A-6 EXT. ELEV. 3/9/2015 11:03:45 AM. Rtn. DWG to PDF.pcd