


EXISTING NORTH ELEVATION SCALE 1/4"=1' 8124 HARDING AV

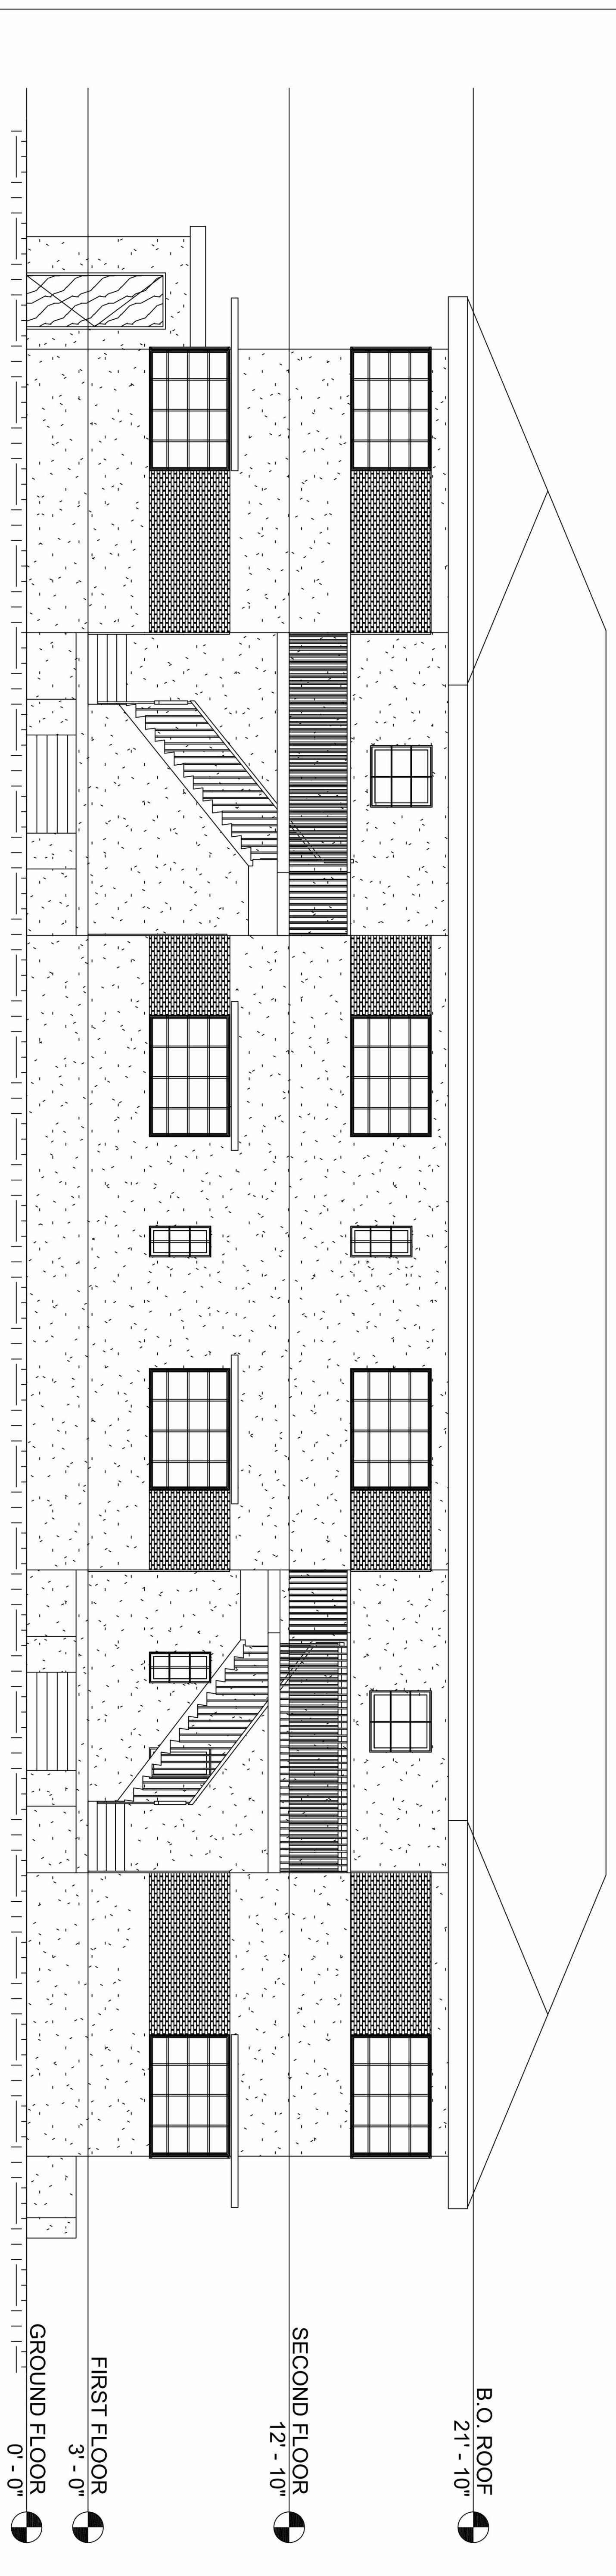

EXISTING SOUTH ELEVATION SCALE 1/4"=1' 8124 HARDING AV

**RG**  
 RICCARDO GASPARI  
 801 SW 141 St.  
 MIAMI FLORIDA, 33136  
 TEL: 305-666-0525

OWNER: CAUBERY LLC 8118 & 8124 MIAMI BEACH Miami Fl 33141

PROJECT:

ENGINEER:

DATE: 11-10-2014

REVISIONS:

SCALE: 1/4"=1'

DRAWING BY:

ARCHING:

RICCARDO GASPARI  
 PROFESSIONAL ENGINEER  
 PE #60779

CONSULTANT:

FLOOR PLAN  
 GENERAL INFORMATION

PAGE #

**Elev 1**