


EXISTING NORTH ELEVATION SCALE 1/4"=1' 8124 HARDING AV

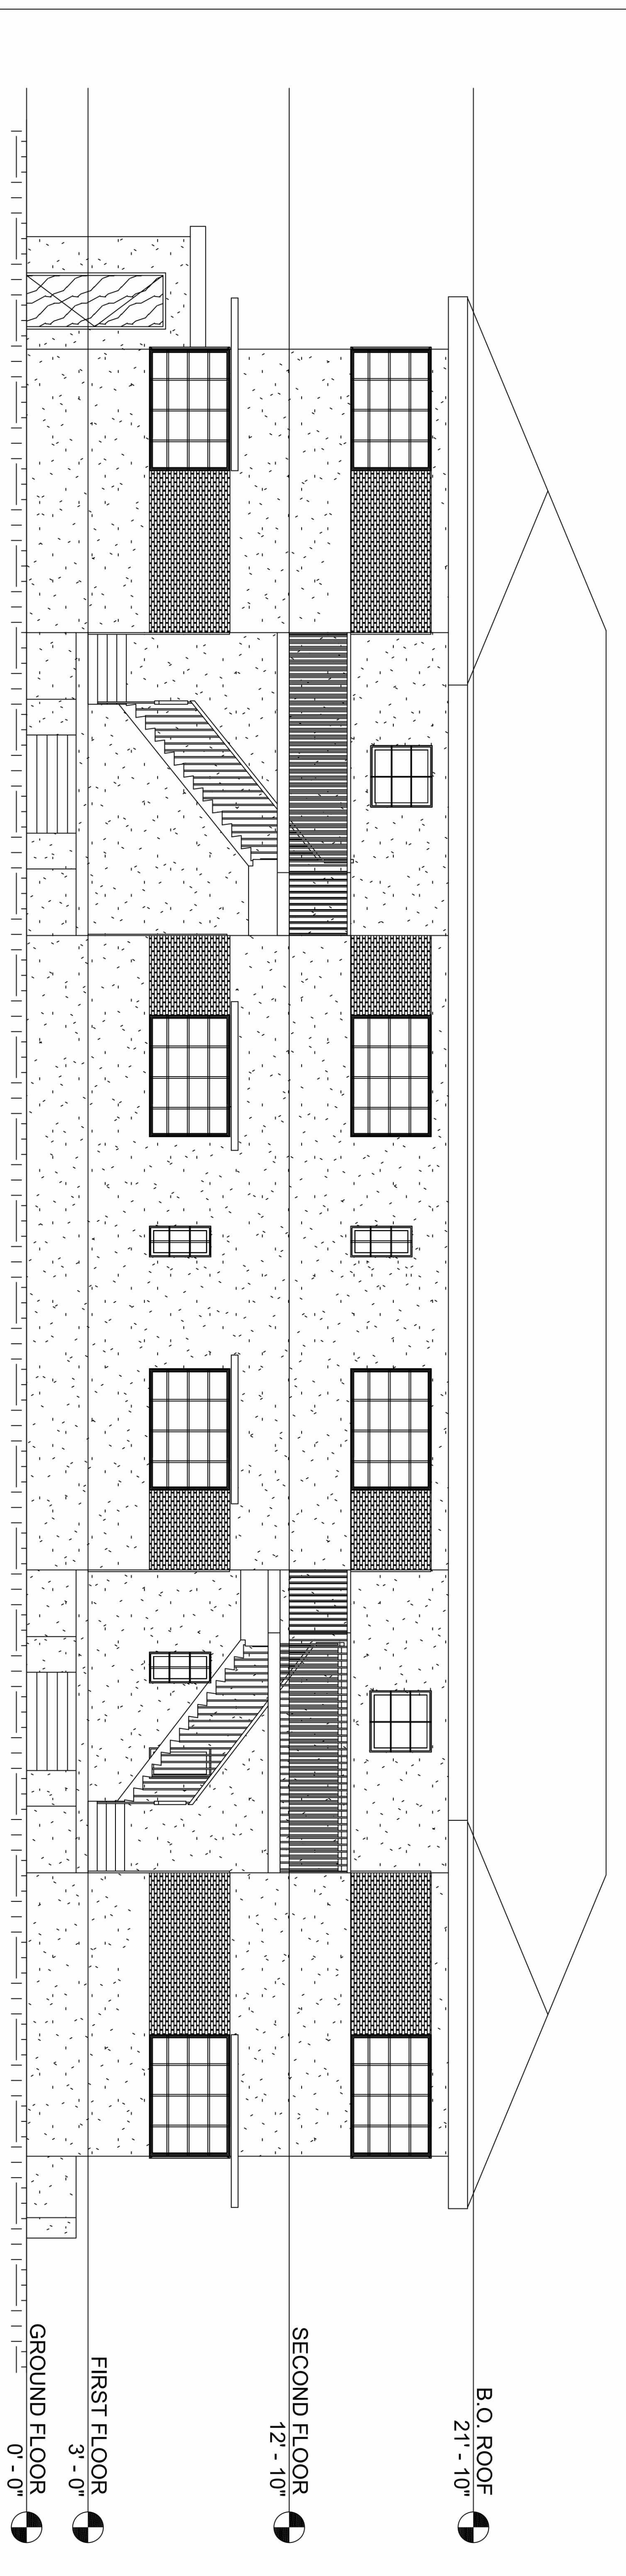

EXISTING SOUTH ELEVATION SCALE 1/4"=1' 8124 HARDING AV

**RG**  
 RICCARDO GASPARIINI  
 PROFESSIONAL ENGINEER  
 PE #60779  
 801 SW 141 St.  
 MIAMI, FLORIDA, 33136  
 TEL: 305-666-0525

OWNER: CAUBERY LLC 8118 & 8124 MIAMI BEACH Miami Fl 33141  
 PROJECT: \_\_\_\_\_  
 ENGINEER: \_\_\_\_\_

DATE: 11-10-2014  
 REVISIONS:  
 SCALE: 1/4"=1'  
 DRAWING BY:  
 ARCHING:  
 CONSULTANT:  
 RICCARDO GASPARIINI  
 PROFESSIONAL ENGINEER  
 PE #60779  
 FLOOR PLAN  
 GENERAL INFORMATION

PAGE #  
**Elev 1**