

**PERMIT SET**

DWG INFO:

EDWARD A. LANDERS, P.E., IS HEREBY RECEIVING THEIR COPYRIGHTS TO THE SEALS AND DRAWINGS SHOWN. THESE DRAWINGS ARE TO BE USED FOR THE PROJECT STATED ONLY AND SHALL NOT BE USED OR REPRODUCED FOR ANY OTHER PURPOSE WHATSOEVER WITHOUT THE EXPRESSED WRITTEN CONSENT. CONTRACTORS SHALL VERIFY ALL DIMENSIONS AND SHALL NOT RELY ON SCALED DIMENSIONS. NOTIFY THE ENGINEER OF ANY DISCREPANCIES PRIOR TO COMMENCING WORK.


APPROVED BY: \_\_\_\_\_ DATE: \_\_\_\_\_

TO: **ALTON SUITE HOTEL**  
 801, 807, 815 ALTON RD, MIAMI BEACH, FL 33139

**A-1**  
 SHEET NUMBER

8TH STREET


ALTON RD.

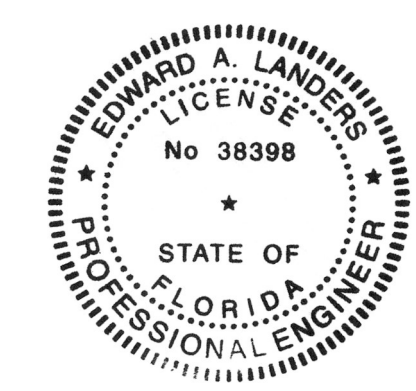

CITY SIDEWALK

CITY SIDEWALK

CITY PARKWAY

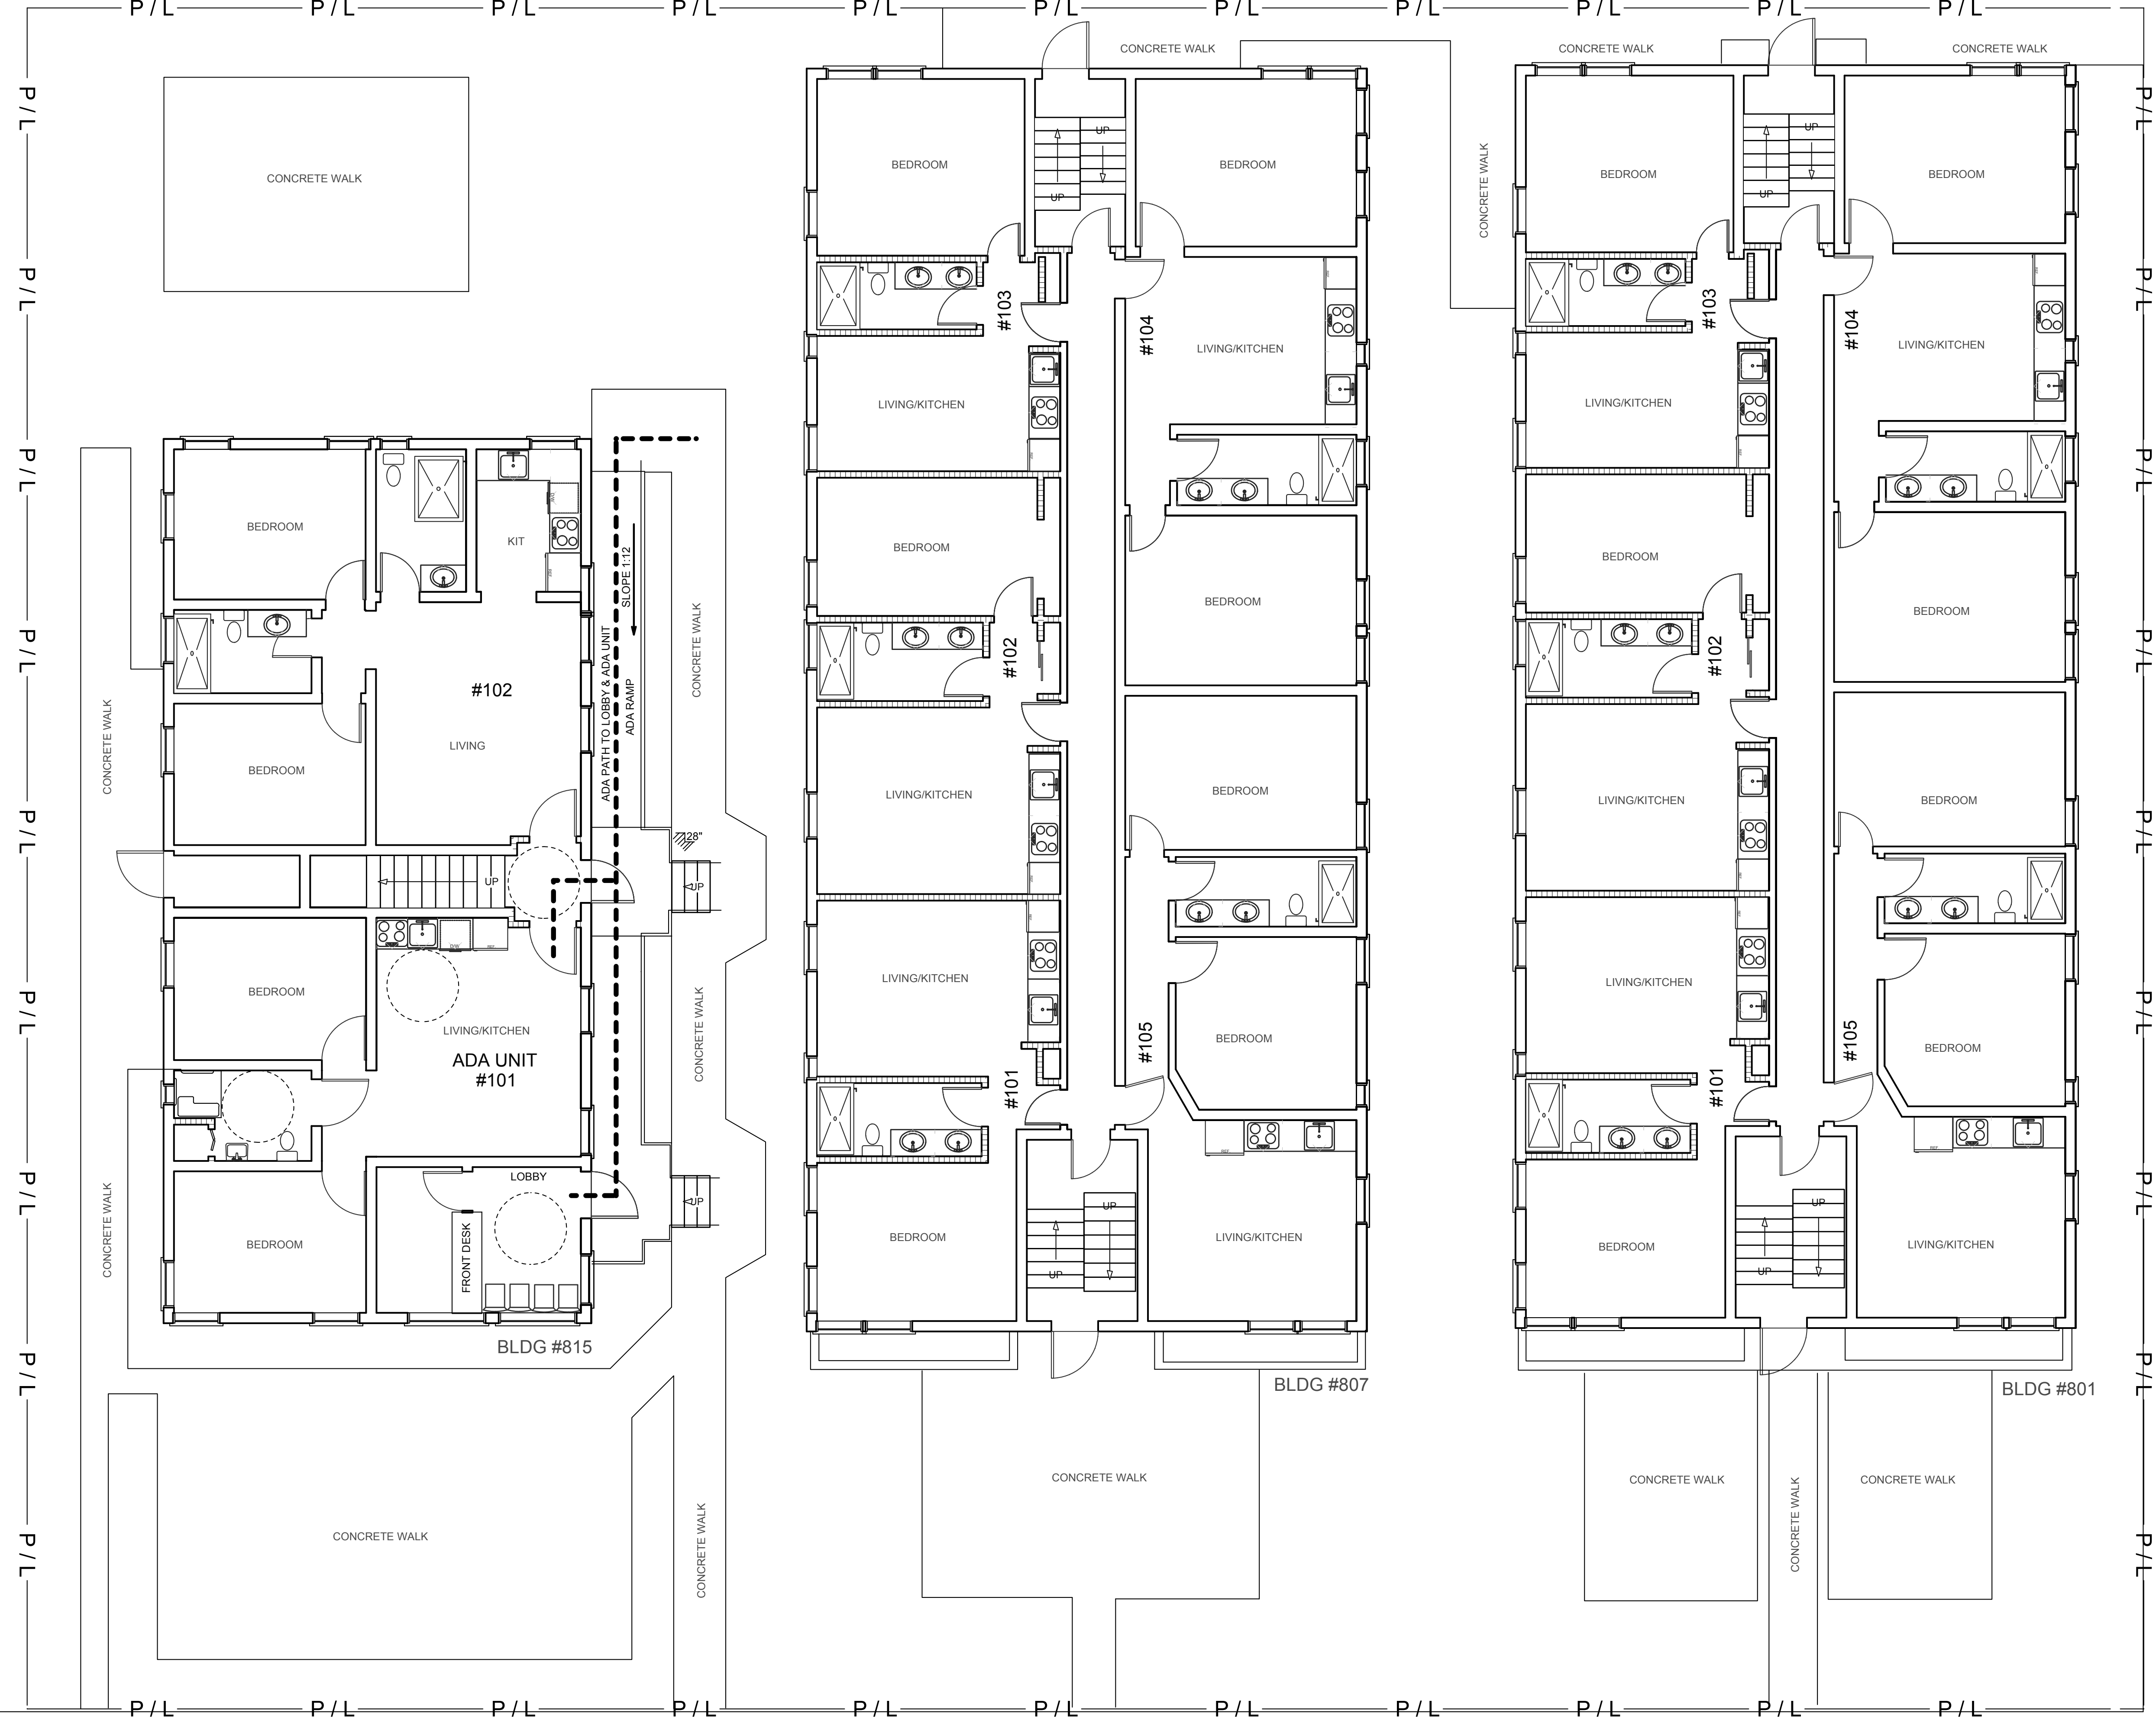

**FIRST FLOOR PLAN**  
 SCALE: 3/16" = 1' - 0"

