




BLDG #815

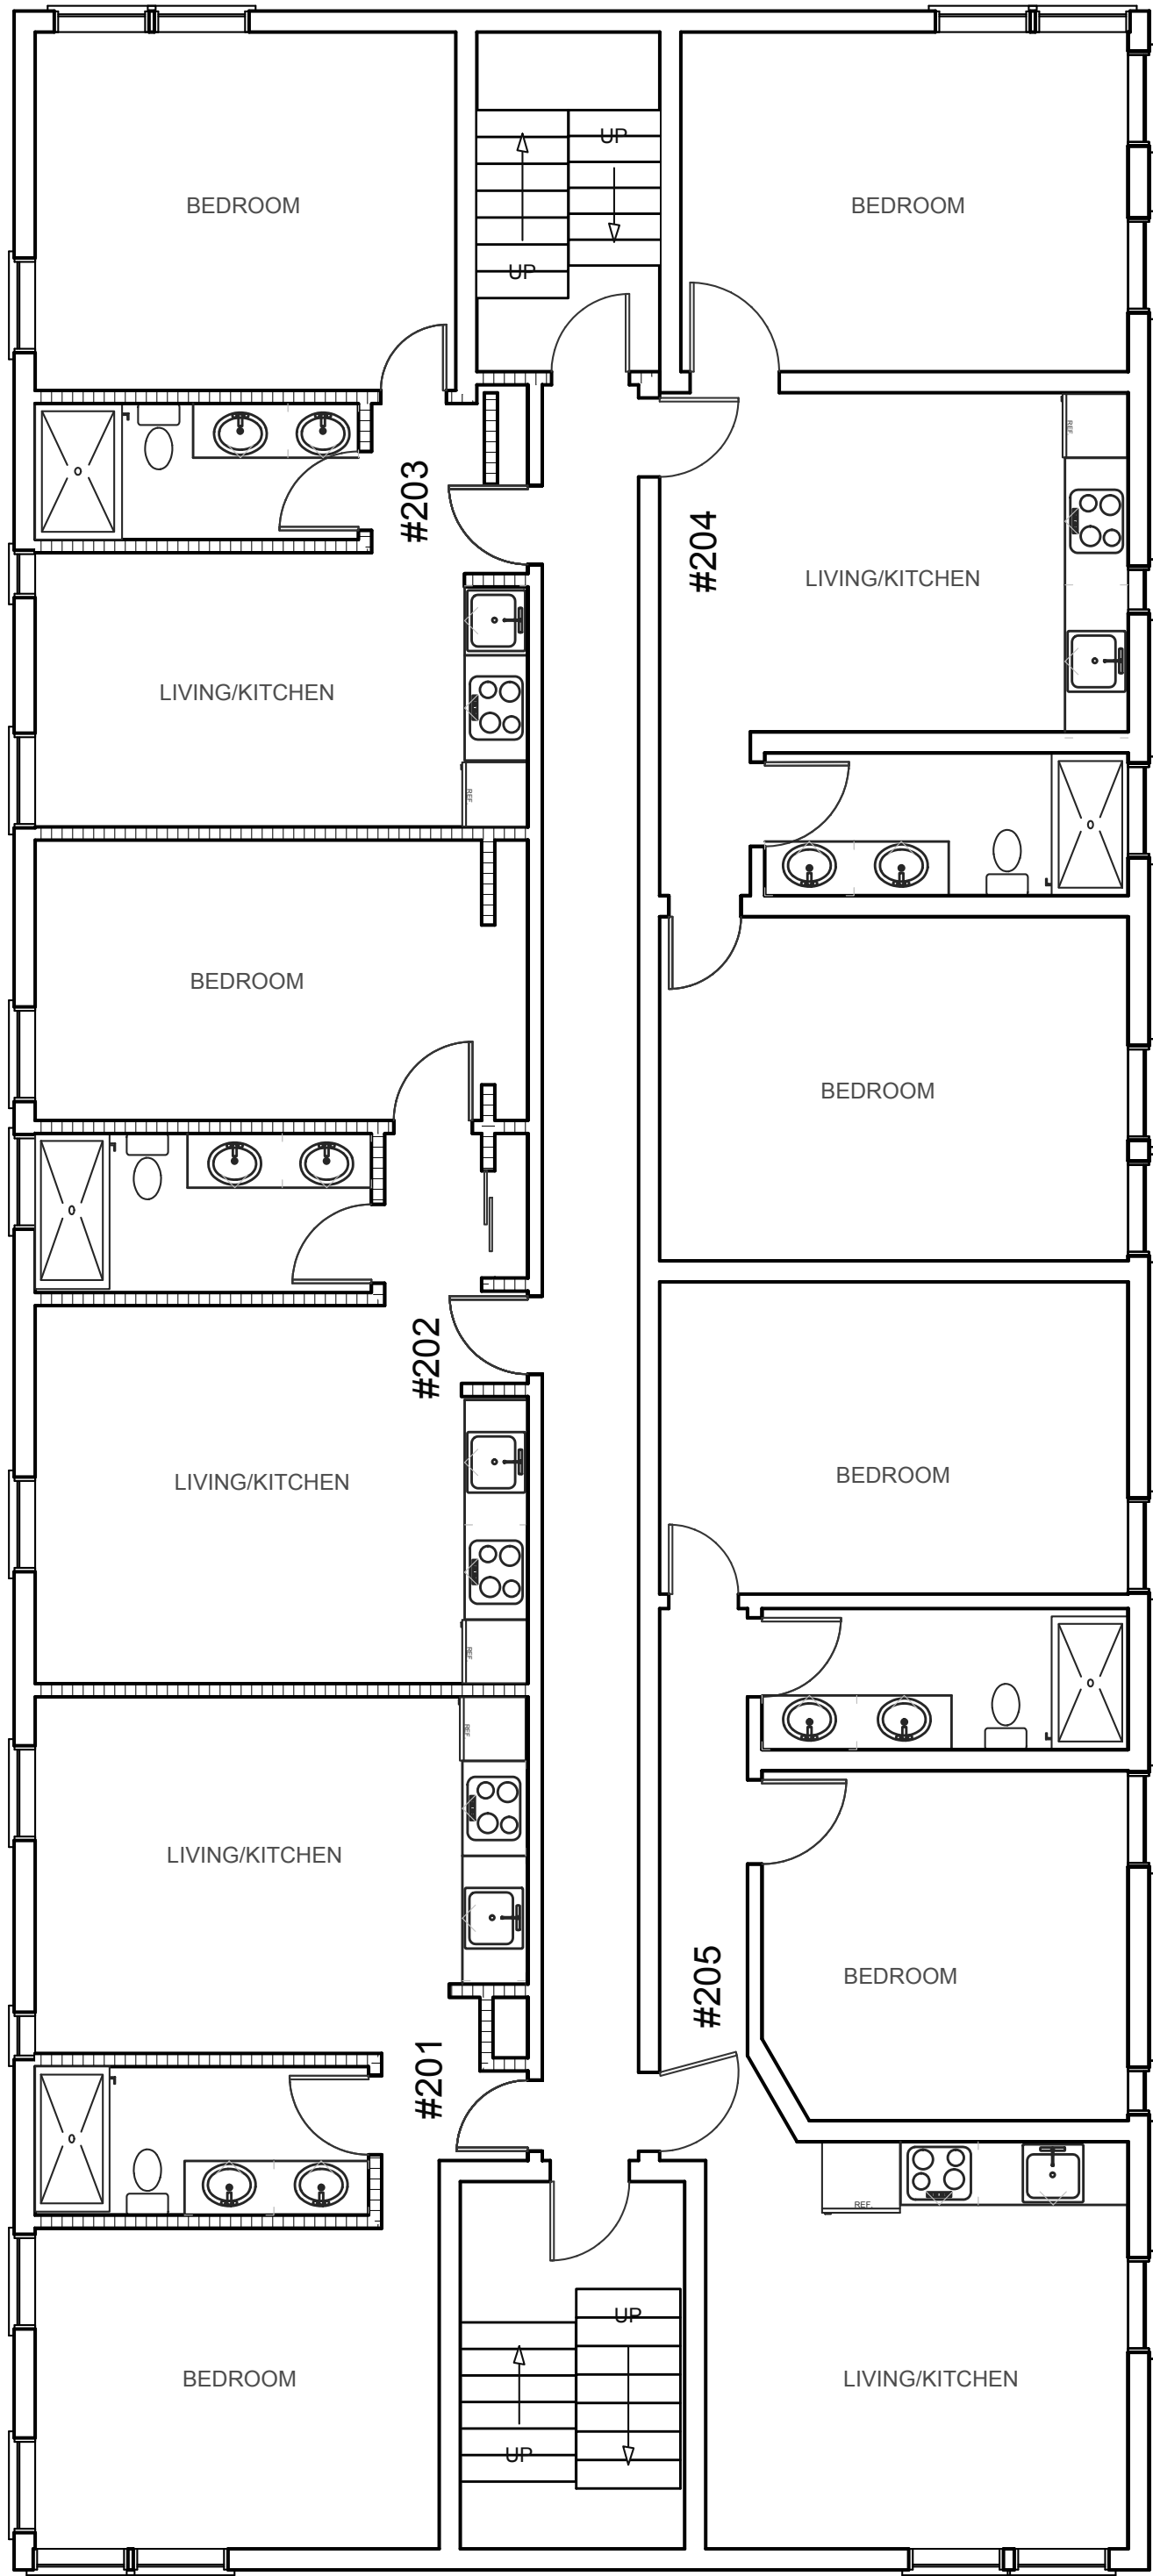

BLDG #807

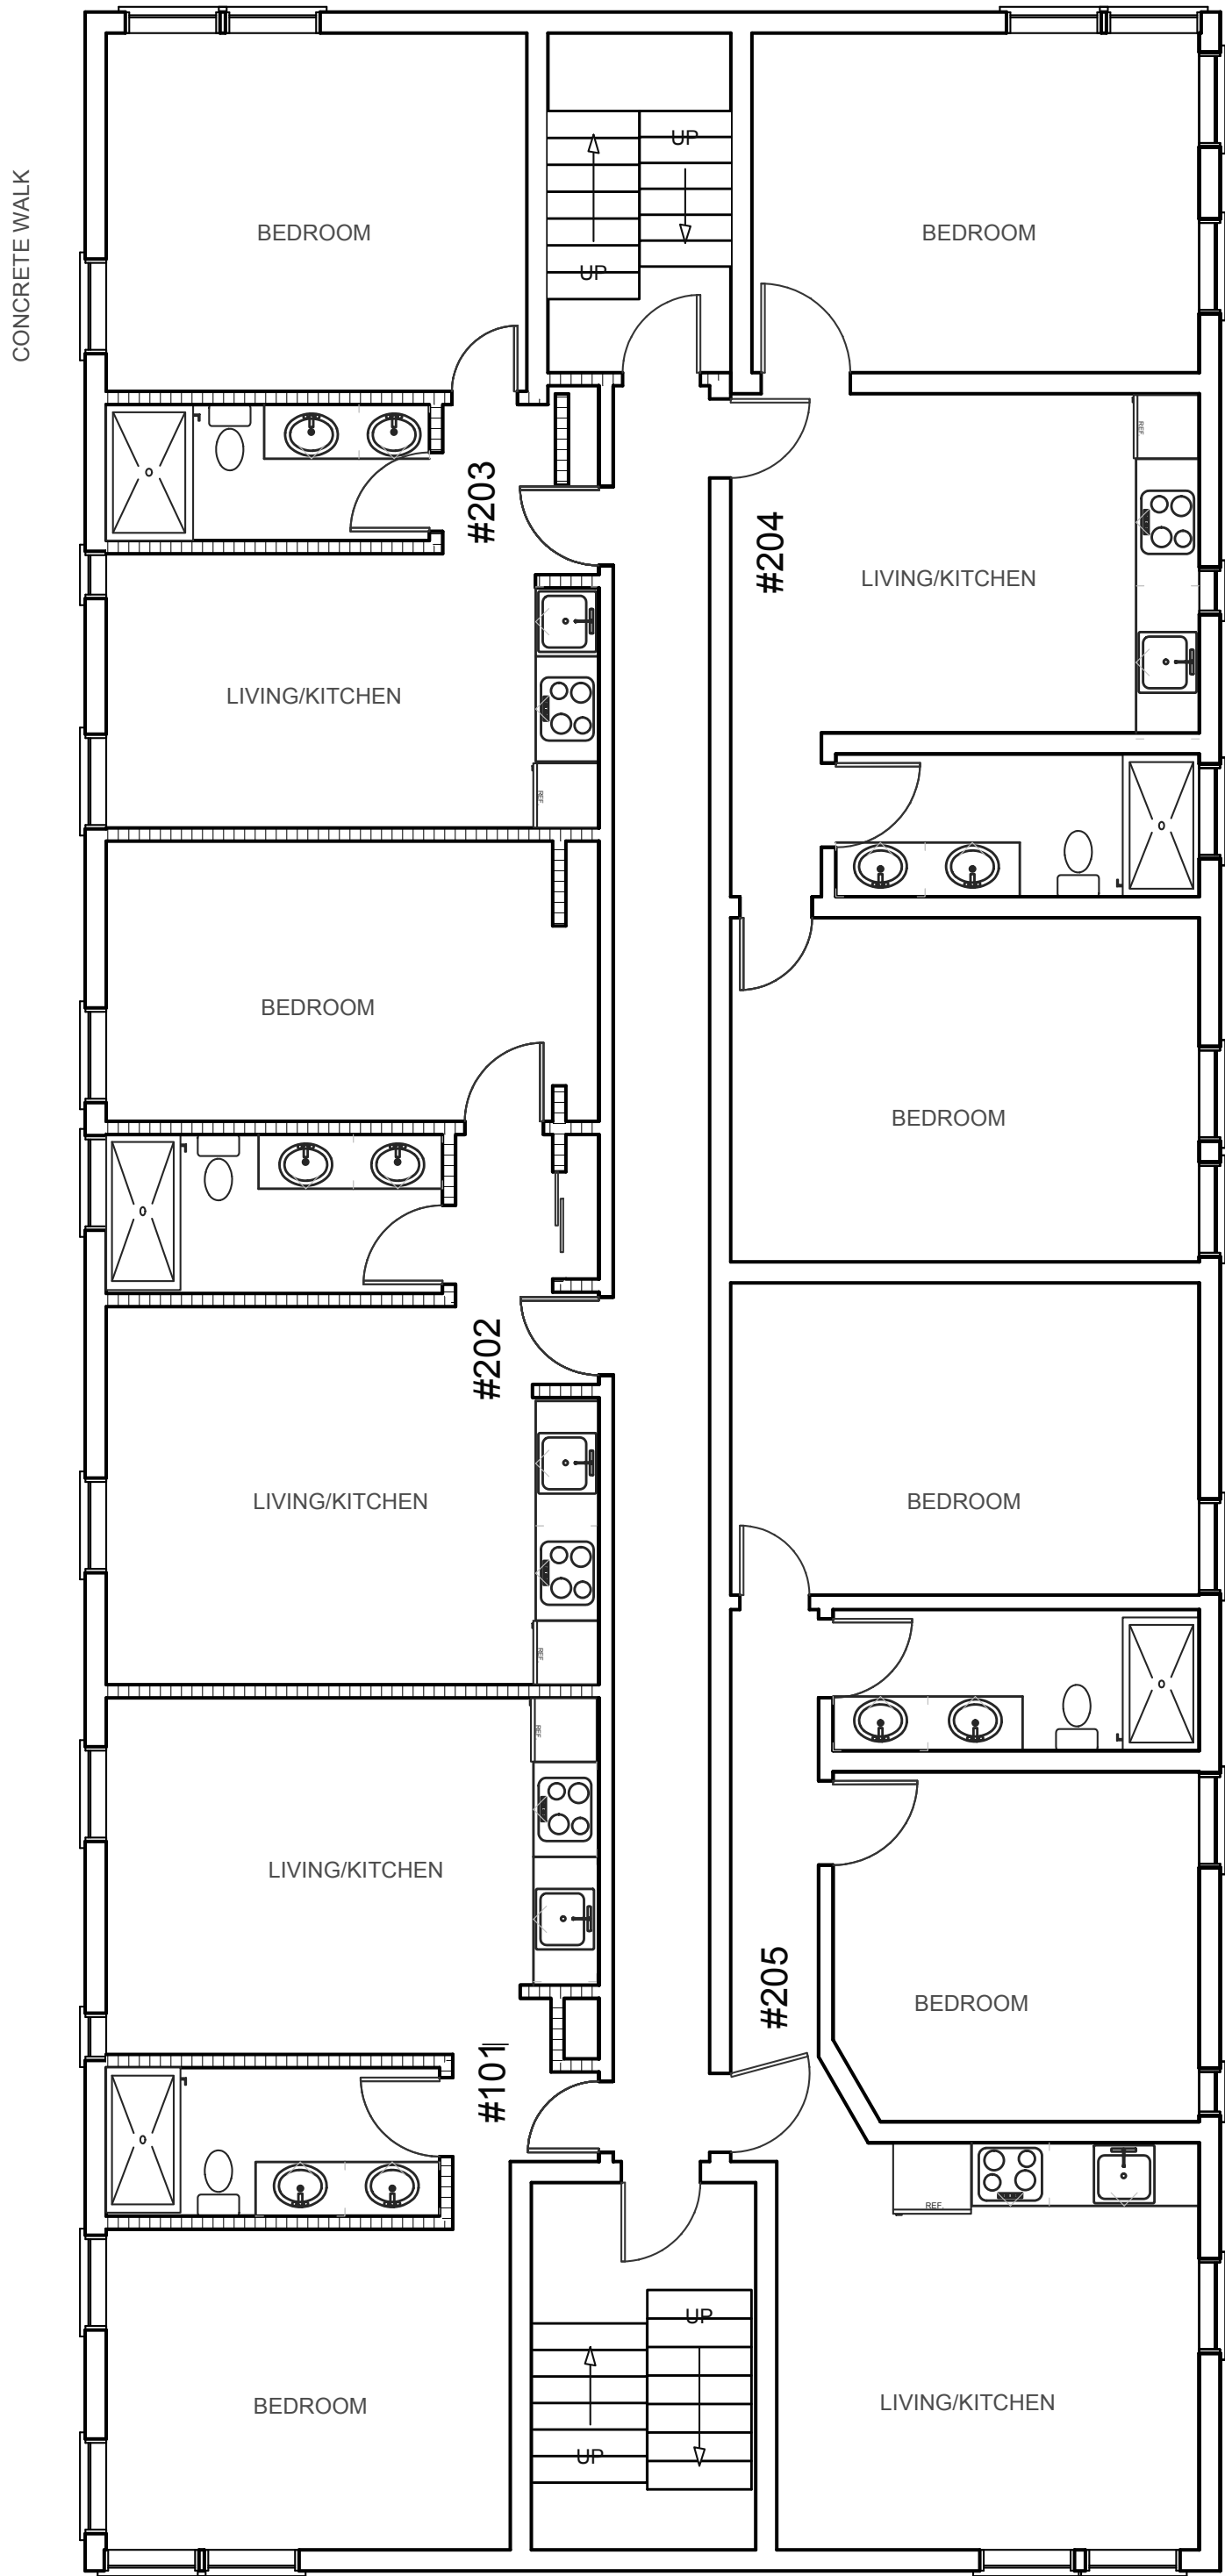


BLDG #801

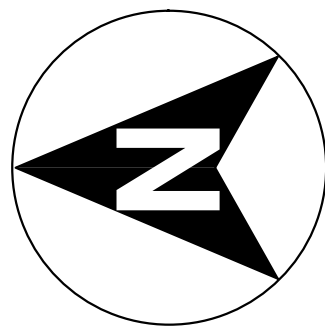

SECOND FLOOR PLAN

SCALE: 3/16" = 1' - 0"

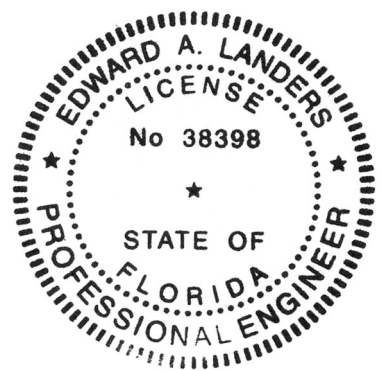

TO:

A-2

SHEET NUMBER

ALTON SUITE HOTEL

801, 807, 815 ALTON RD, MIAMI BEACH, FL 33139

PERMIT SET

DWG INFO:

EDWARD A. LANDERS P.E., INC. HEREBY RESERVE THEIR COPYRIGHTS TO THE IDEAS AND DRAWINGS SHOWN. THESE DRAWINGS ARE TO BE USED FOR THE PROJECT STATED ONLY AND SHALL NOT BE USED OR REPRODUCED FOR ANY OTHER PURPOSE WITHOUT THE EXPRESSED WRITTEN CONSENT. CONTRACTORS SHALL VERIFY ALL DIMENSIONS AND SHALL NOT RELY ON SCALED DIMENSIONS. NOTIFY THE ENGINEER OF ANY DISCREPANCIES PRIOR TO COMMENCING WORK.

APPROVED BY	DATE