



SITE PLAN

SCALE: 3/16" = 1' - 0"

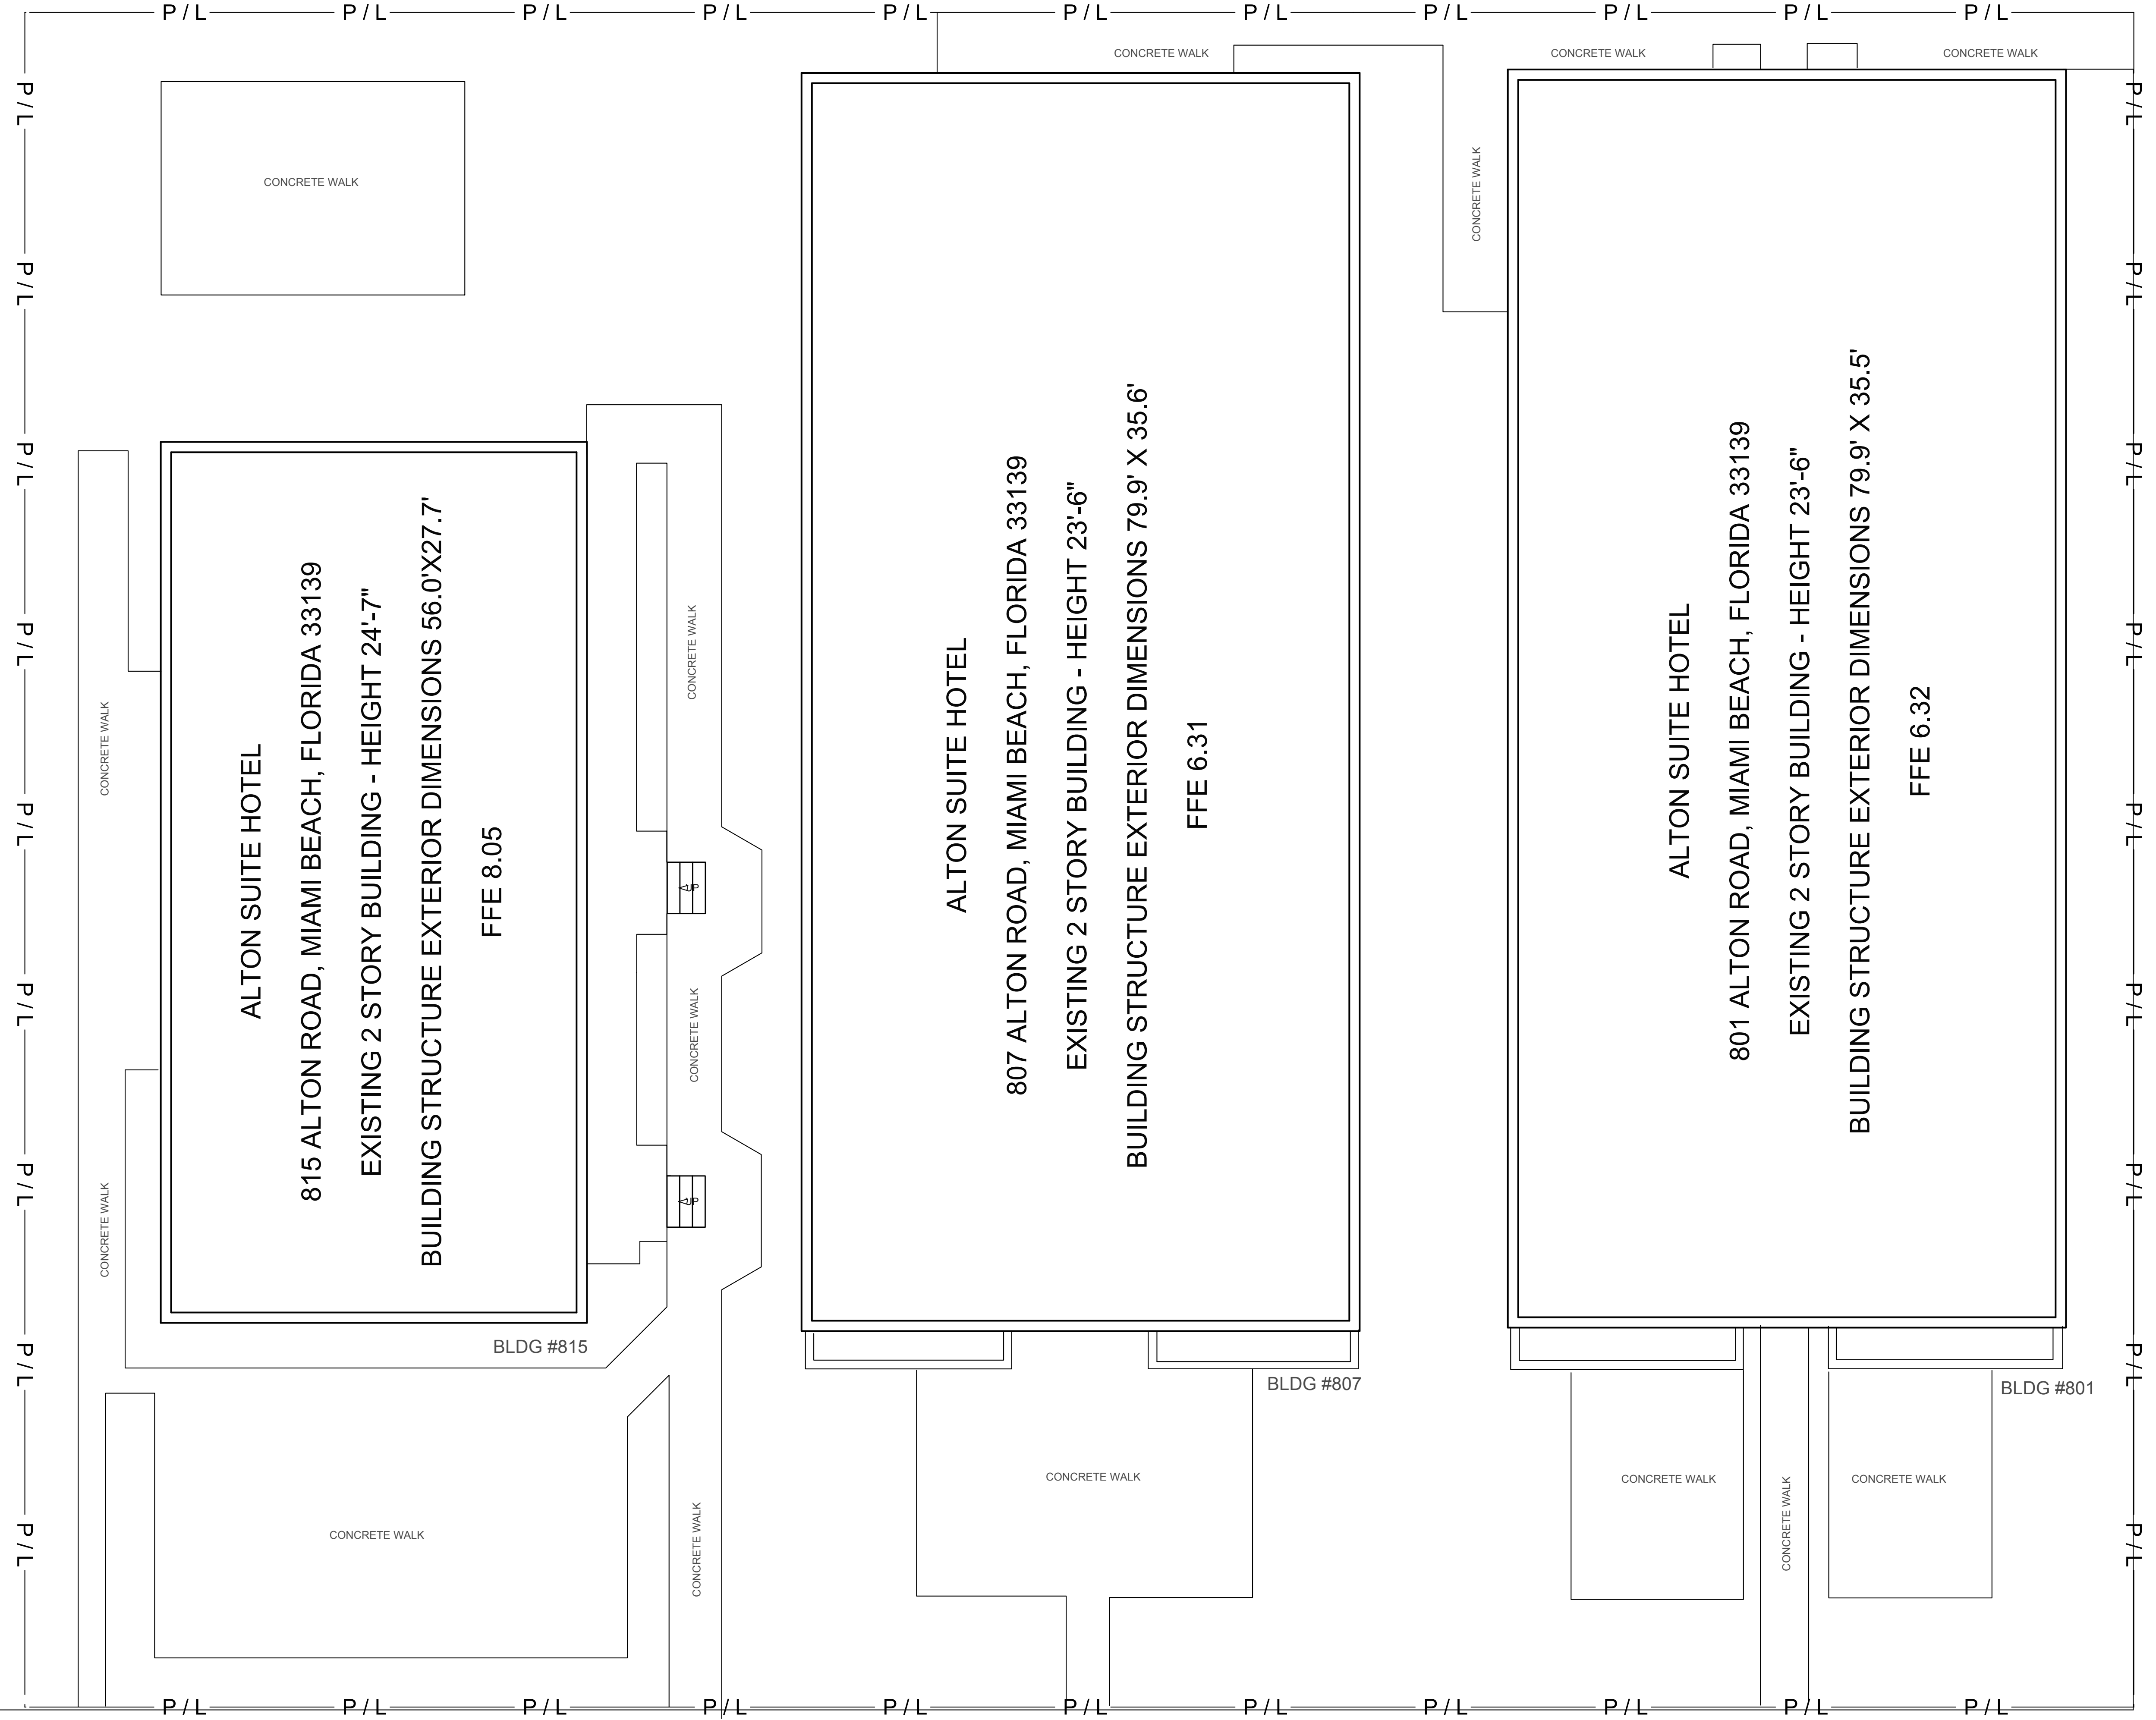

CITY SIDEWALK

CITY PARKWAY

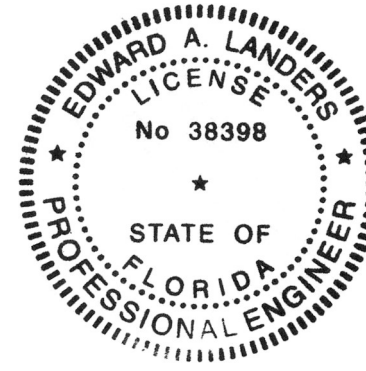

NOTES:

Any work and/or use of equipment and/or improvements from/to the right-of-way including landscaping and irrigation require a separate CMB Public Works Department right-of-way construction permit.

Sprinkler & the fire line service connection shall be under separate permit and shop drawings will be provided

TO:

ALTON SUITE HOTEL

801, 807, 815 ALTON RD, MIAMI BEACH, FL 33139

G-1

SHEET NUMBER

PERMIT SET

DWG INFO:

EDWARD A. LANDERS P.E., INC. HEREBY RESERVE THEIR COPYRIGHTS TO THE IDEAS AND DRAWINGS SHOWN. THESE DRAWINGS ARE TO BE USED FOR THE PROJECT STATED ONLY AND SHALL NOT BE USED OR REPRODUCED FOR ANY OTHER PURPOSE WITHOUT THE EXPRESSED WRITTEN CONSENT. CONTRACTORS SHALL VERIFY ALL DIMENSIONS AND SHALL NOT RELY ON SCALED DIMENSIONS. NOTIFY THE ENGINEER OF ANY DISCREPANCIES PRIOR TO COMMENCING WORK.

APPROVED BY: DATE:

Edward A. LANDERS, P.E.

7850 NW 148TH STREET, SUITE 509
MIAMI LAKES, FL 33016
P.E. #038398
Tel. (305) 823-3938
Fax (305) 823-9355