

Reproduction of the illustration and working drawings of these plans, either in whole or in part, including any form and/or preparation of derivative works thereof, for any reason without prior written permission is strictly prohibited. The purchase of a set of plans in no way transfers any copyright or other ownership interest in it to the buyer except for a limited license to use that set of plans for the construction of one, and only one, unit. The purchase of an additional set(s) of that plan at a reduced price from the original set or as part of a multiple set package does not convey to the buyer a license to construct more than one unit. This is also the case with reproducible vellum, CAD disks or any multimedia.


Similarly, the purchase of reproducible vellum carries the same copyright protection as mentioned above. It is generally allowed to make copies for the construction of a single unit only. To use any plans more than once, and to avoid any copyright license infringement, it is necessary to contact the plan designer to receive a release and a license for any extended usage. The designer will make special provisions for plan usage within developments when previous arrangements have been made directly with the designer.

Whereas a purchaser of reproducible is granted license to make copies, it should be noted that as copyright material, making photocopies from blueprints is illegal.

Copyright and licensing of plans for construction exist to protect all parties. It respects and supports the intellectual property of the original architect, engineer, or designer. Copyright law has been reinforced over the past few years. Willful infringement could cause settlements for statutory damages up to \$150,000.00 plus attorney fees, damages and loss of profits.

WRITTEN DIMENSIONS ON THESE DOCUMENTS SHALL TAKE PRECEDENCE OVER ALL SCALED DIMENSIONS. CONTRACTORS ARE TO VERIFY AND BE RESPONSIBLE FOR ALL DIMENSIONAL SETBACKS & CONDITIONS AT THE JOB SITE. ENGINEER/DESIGNER SHALL BE NOTIFIED OF ANY VARIATIONS IN DIMENSIONS, SETBACKS AND/OR CONDITIONS BEFORE SAID CONSTRUCTION IS AUTHORIZED. SHOP DRAWINGS SHALL BE MARKED "REVIEWED BY THE ENGINEER/DESIGNER" BEFORE FABRICATION OF PARTS IS APPROVED.

GREEN DESIGN
GREEN DESIGN CONSTRUCTION & DEVELOPMENT, LLC
JOHN H. CREWELL, P.E. #40940
4459 SE KUBIN AVE, STUART, FLORIDA 34997
(888) 642-7628 (772) 232-0336
WWW.GDCFLORIDA.COM

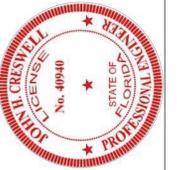

SHEET DETAILS
- WEST ELEVATION
- EAST ELEVATION

REVISION DATE:

CLIENT:
MCHARDY INVESTMENTS
432 SE MLK BLVD
STUART, FL 34994
PIN# 04-38-41-015-009-0010-0

PROJECT:
M.C.'S GRILLE
& OFFICE

DRAWN
S.M.K.
CHECKED
JK


DATE
April 18, 2014

SCALE
AS NOTED

JOB NO.
MCH-2013-48

SHEET

SP-1

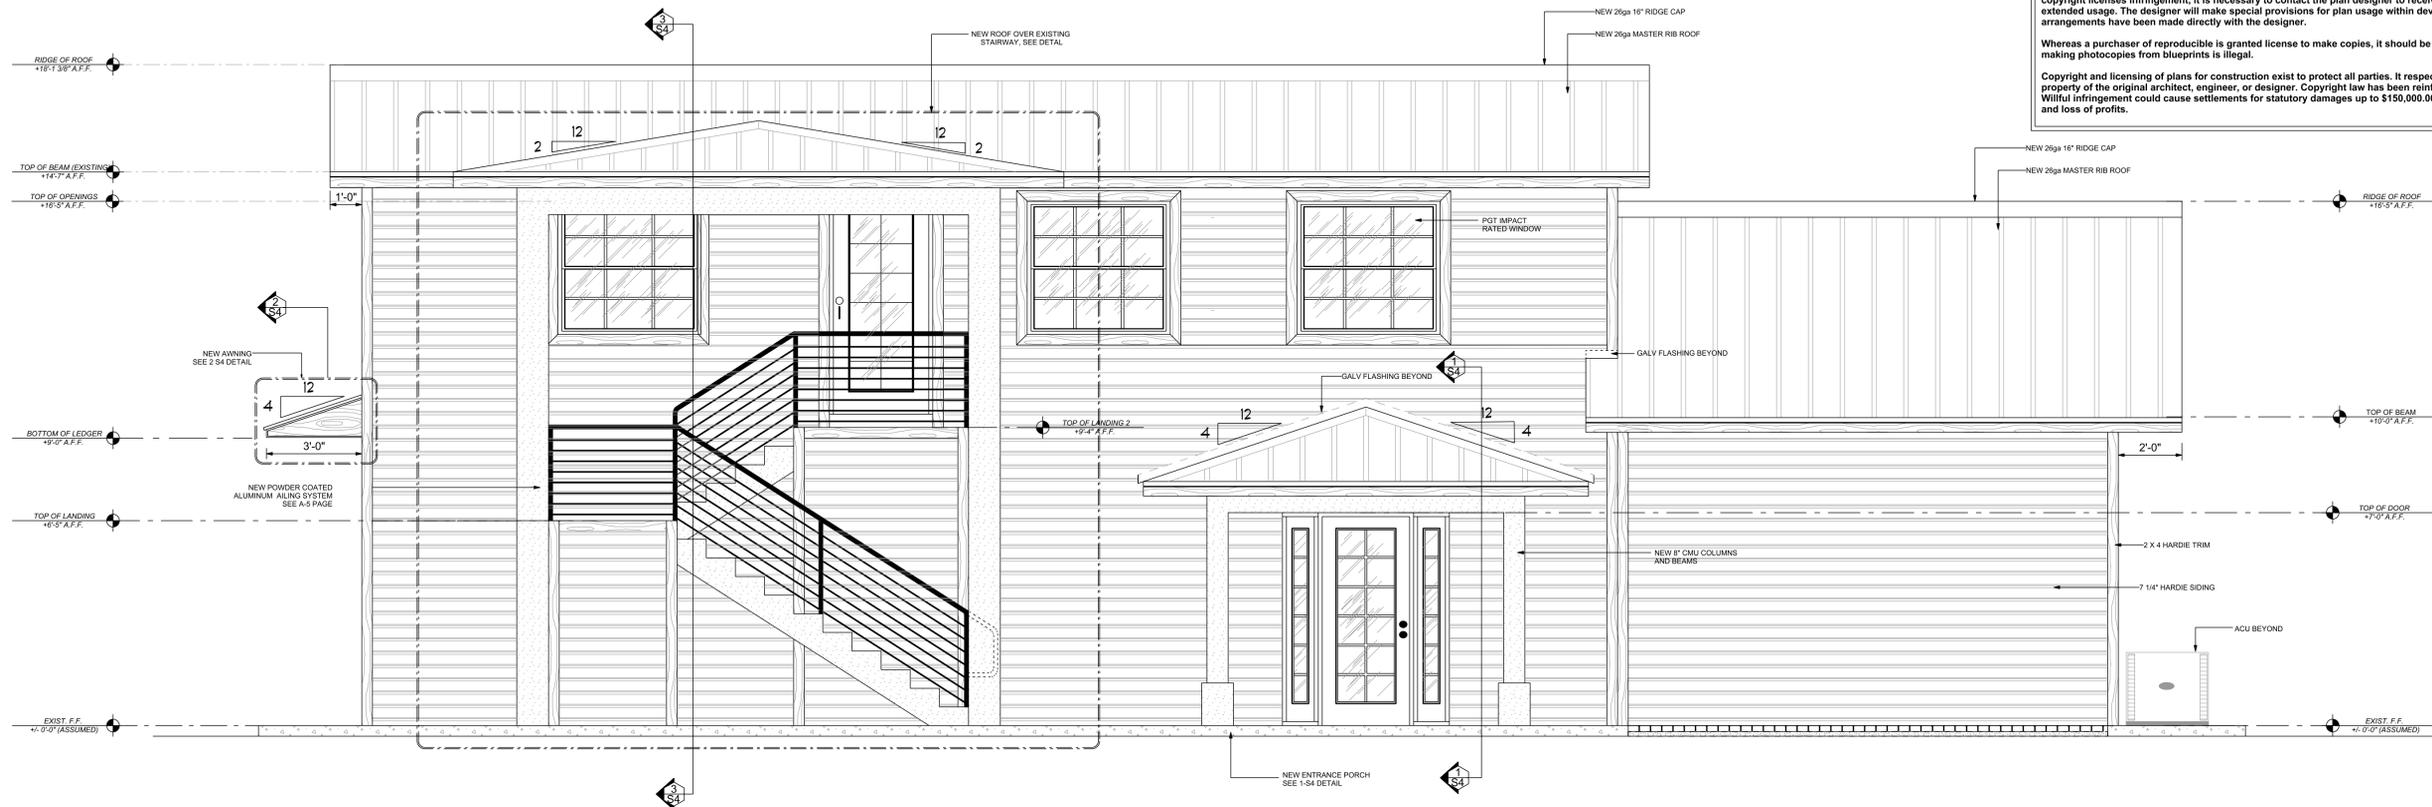

WEST ELEVATION
SCALE 3/8"=1'-0"



EAST ELEVATION
SCALE 3/8"=1'-0"



