




1 TYPICAL SECTION DETAIL
SCALE 3/8"=1'-0"

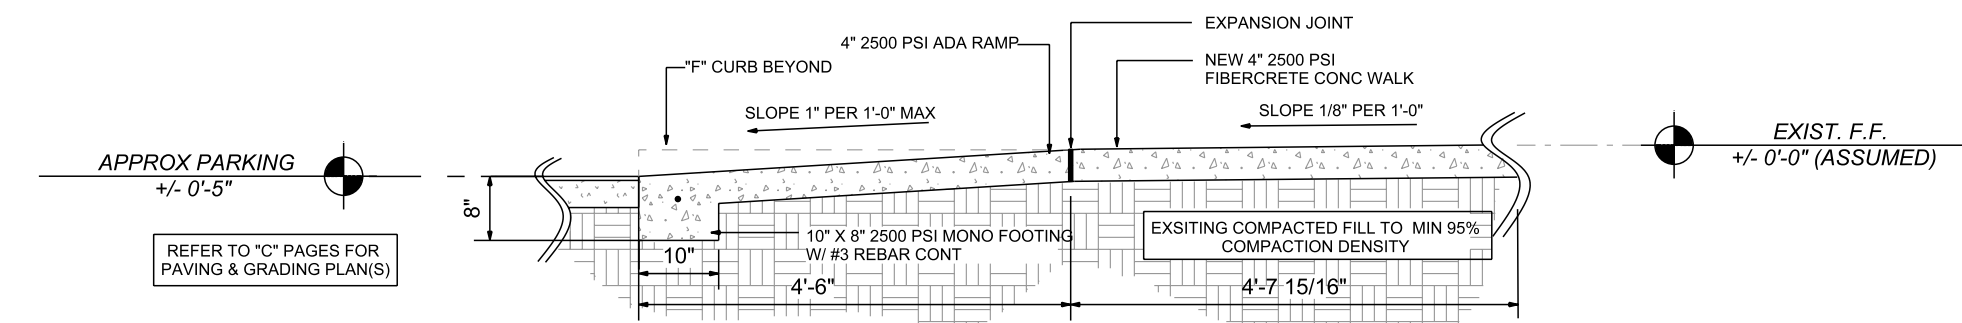


3 TYPICAL SECTION DETAIL
SCALE 3/8"=1'-0"

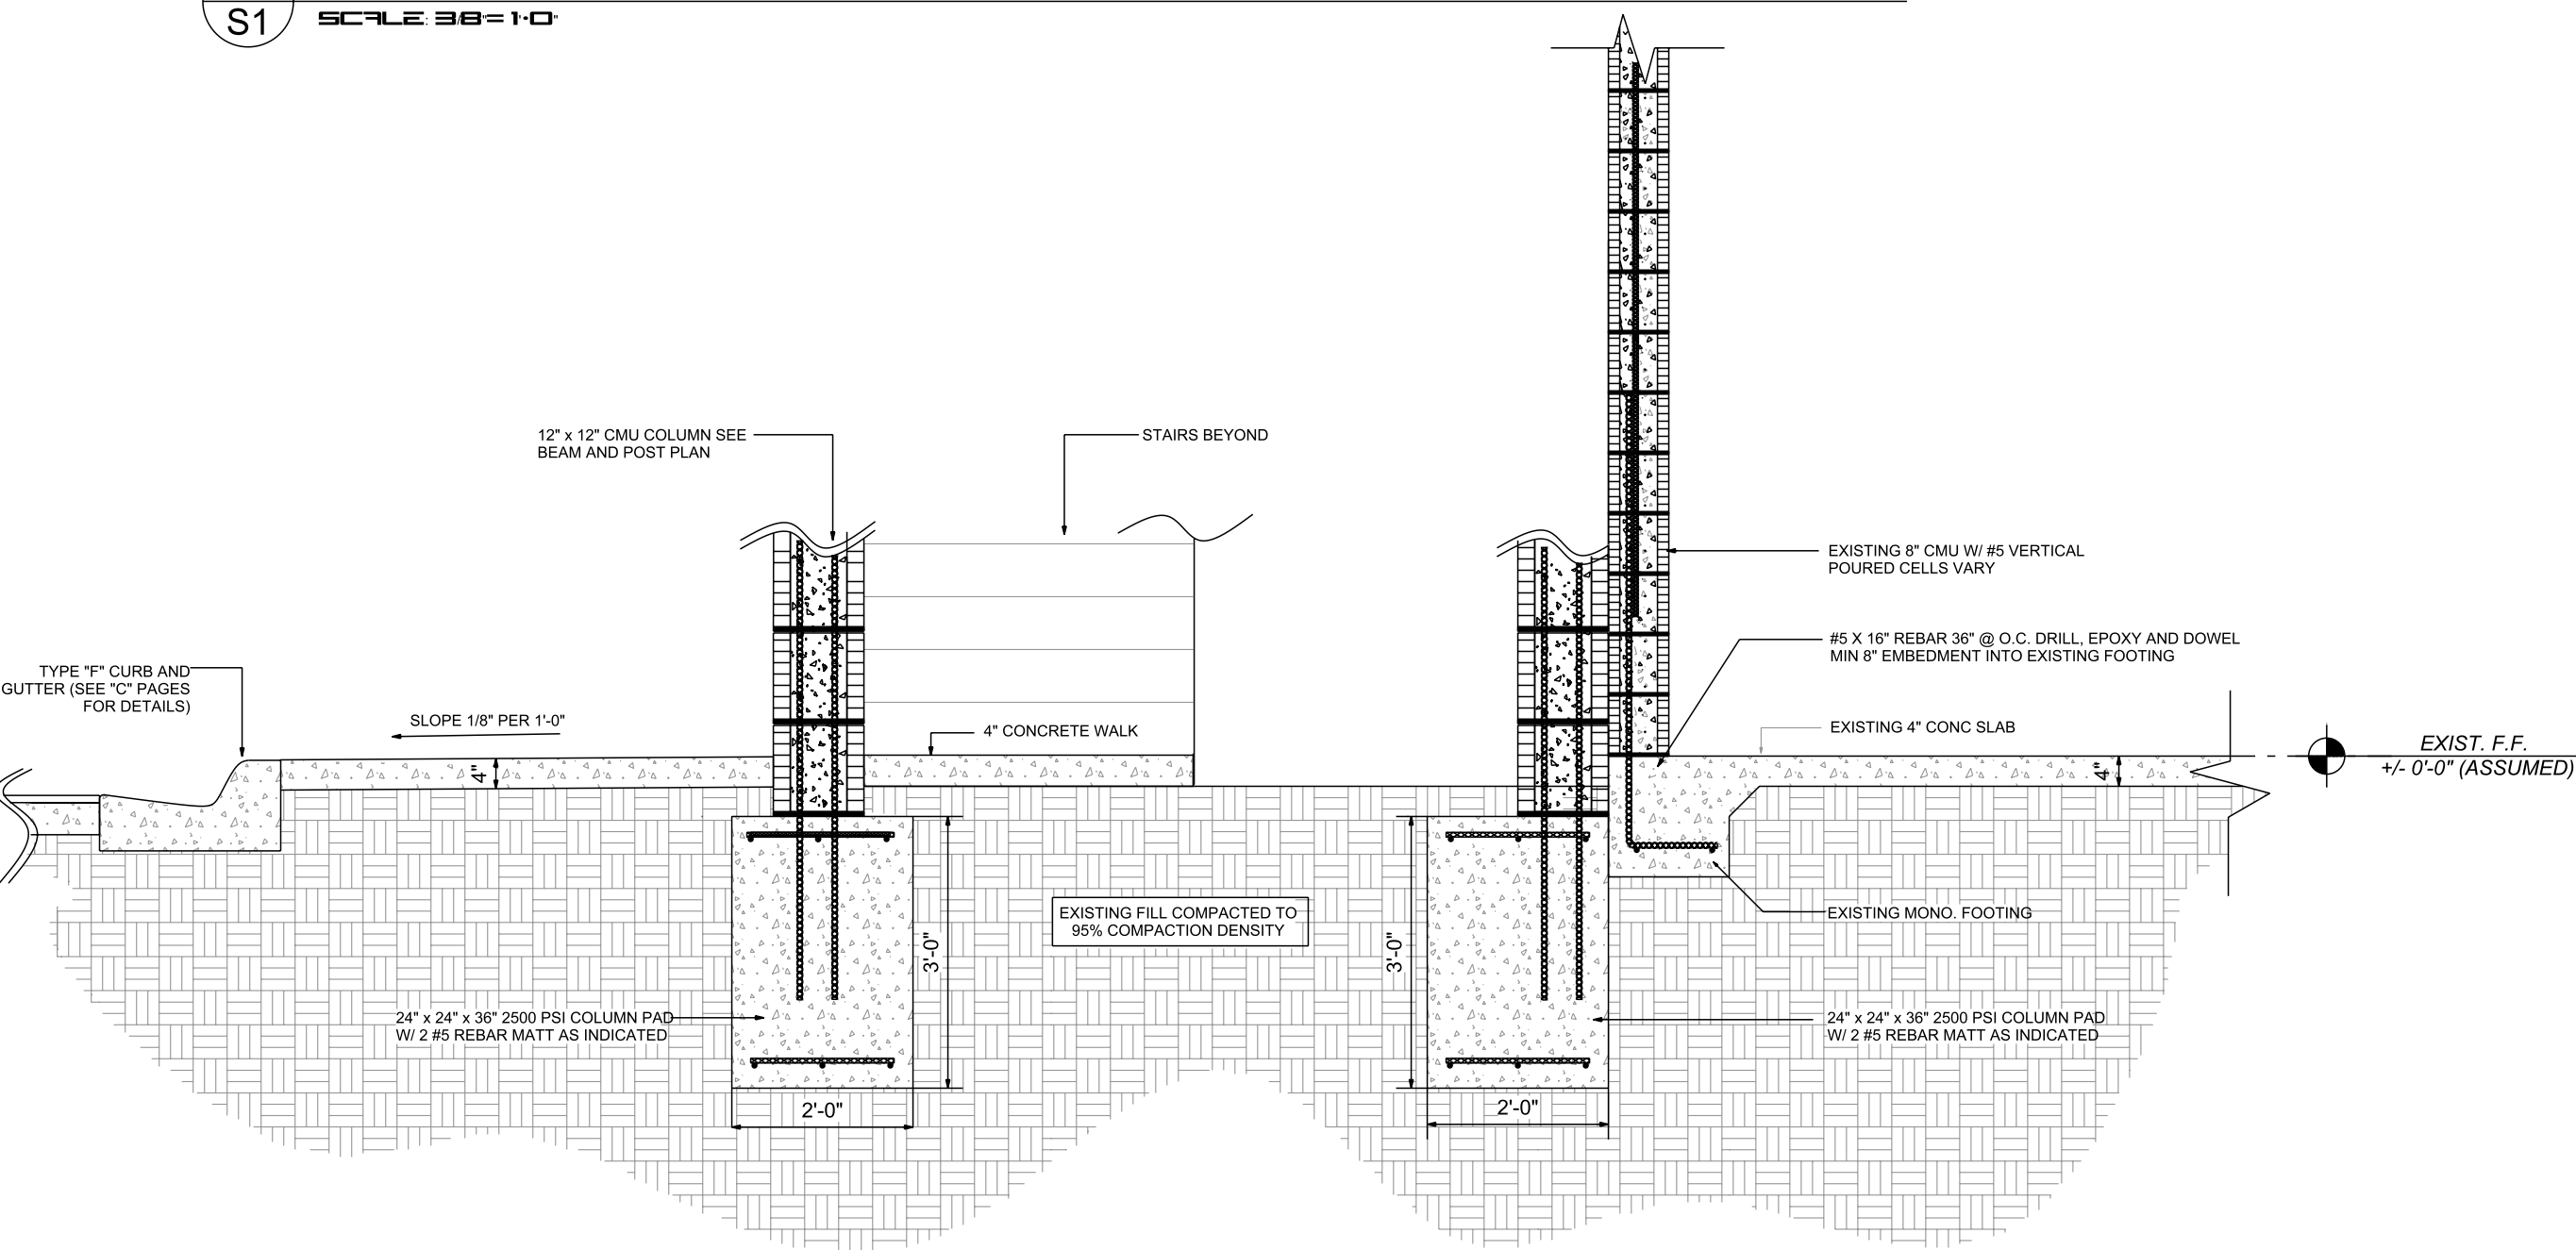


4 TYPICAL SECTION DETAIL
SCALE 3/8"=1'-0"

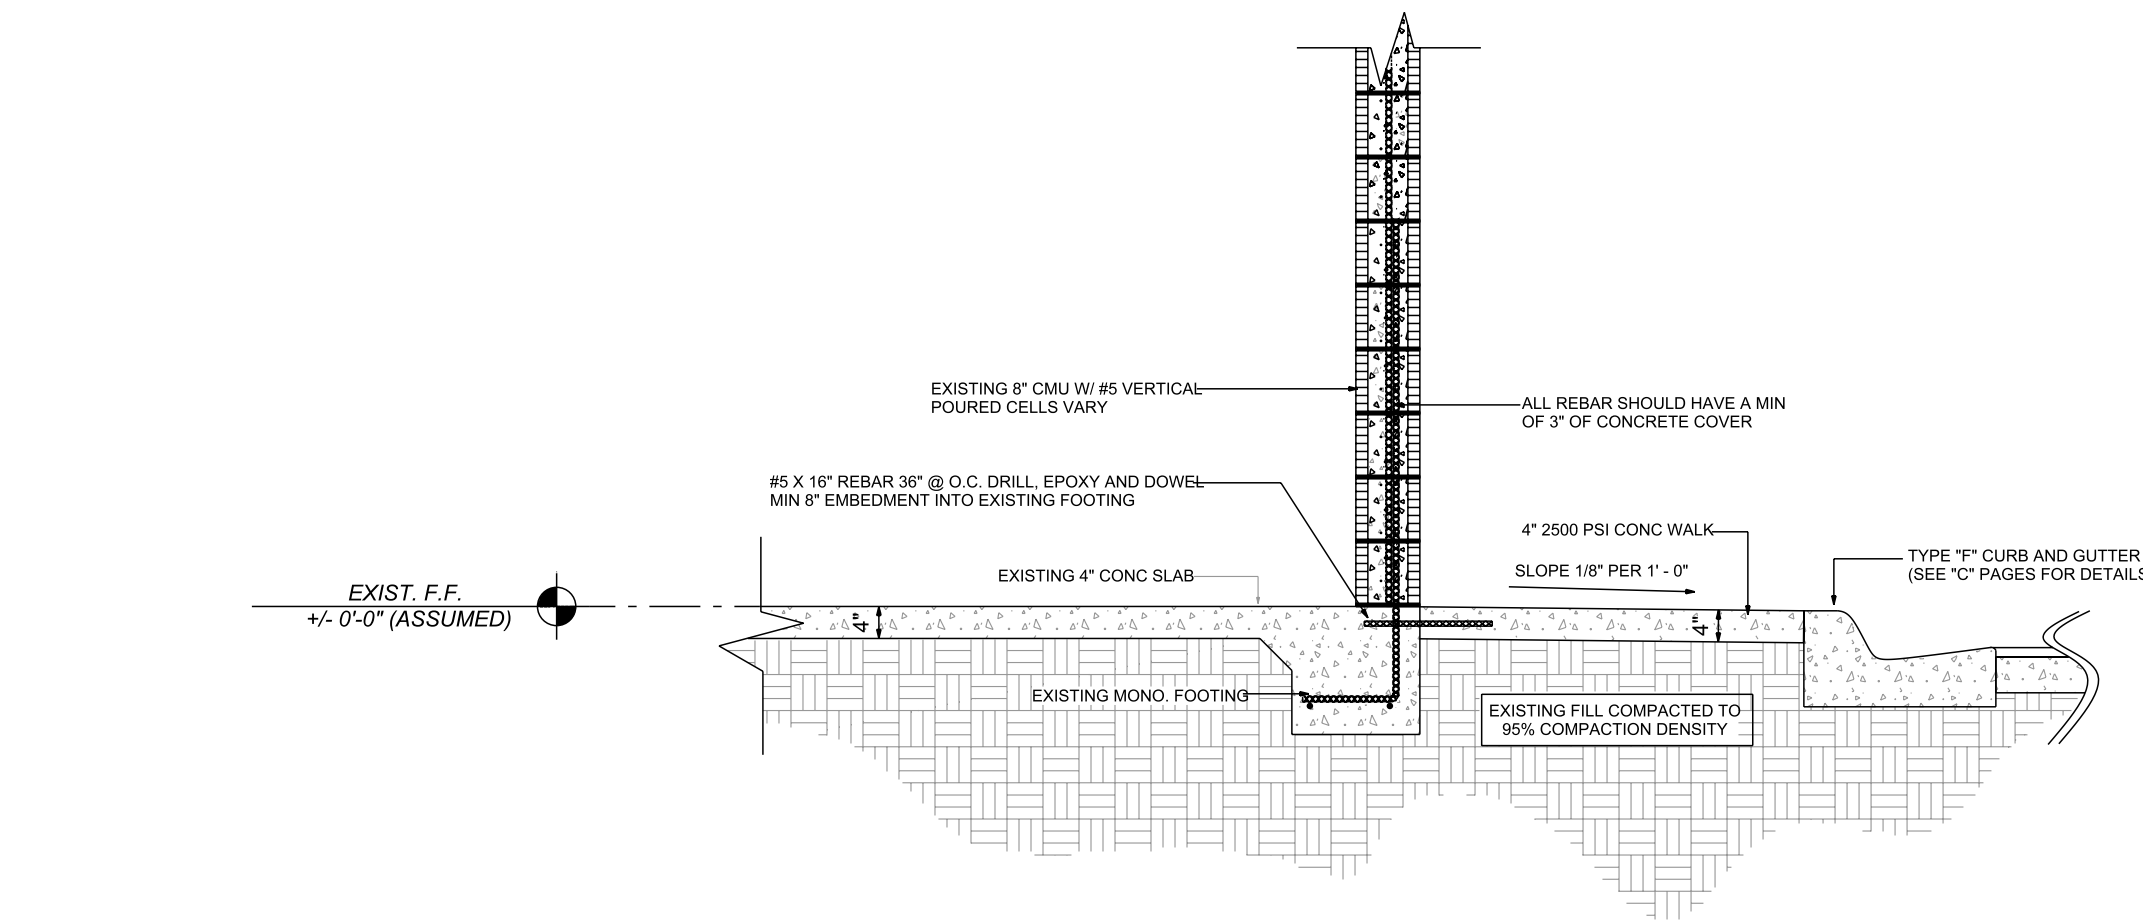

5 TYPICAL SECTION DETAIL
SCALE 3/8"=1'-0"

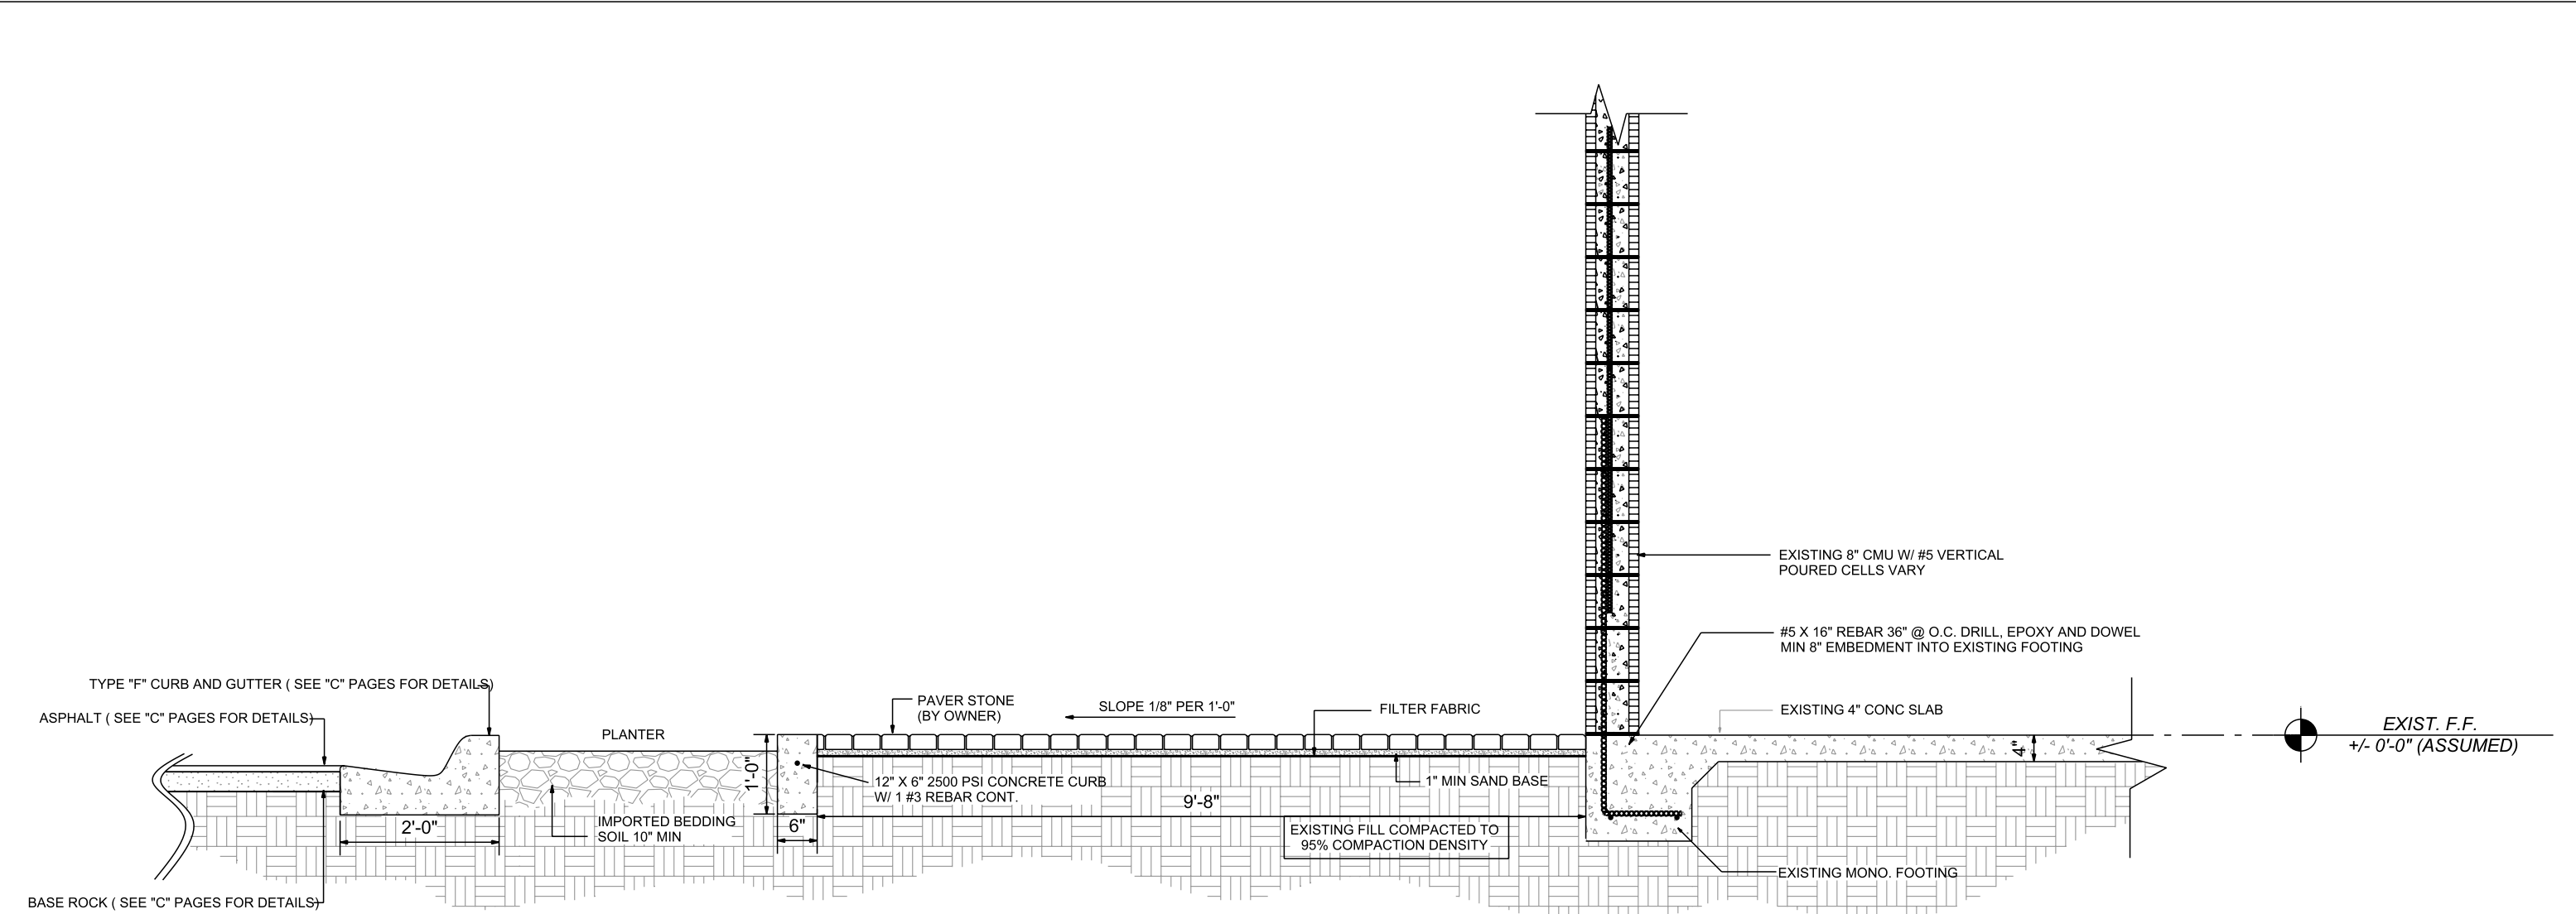

2 TYPICAL SECTION DETAIL
SCALE 3/8"=1'-0"

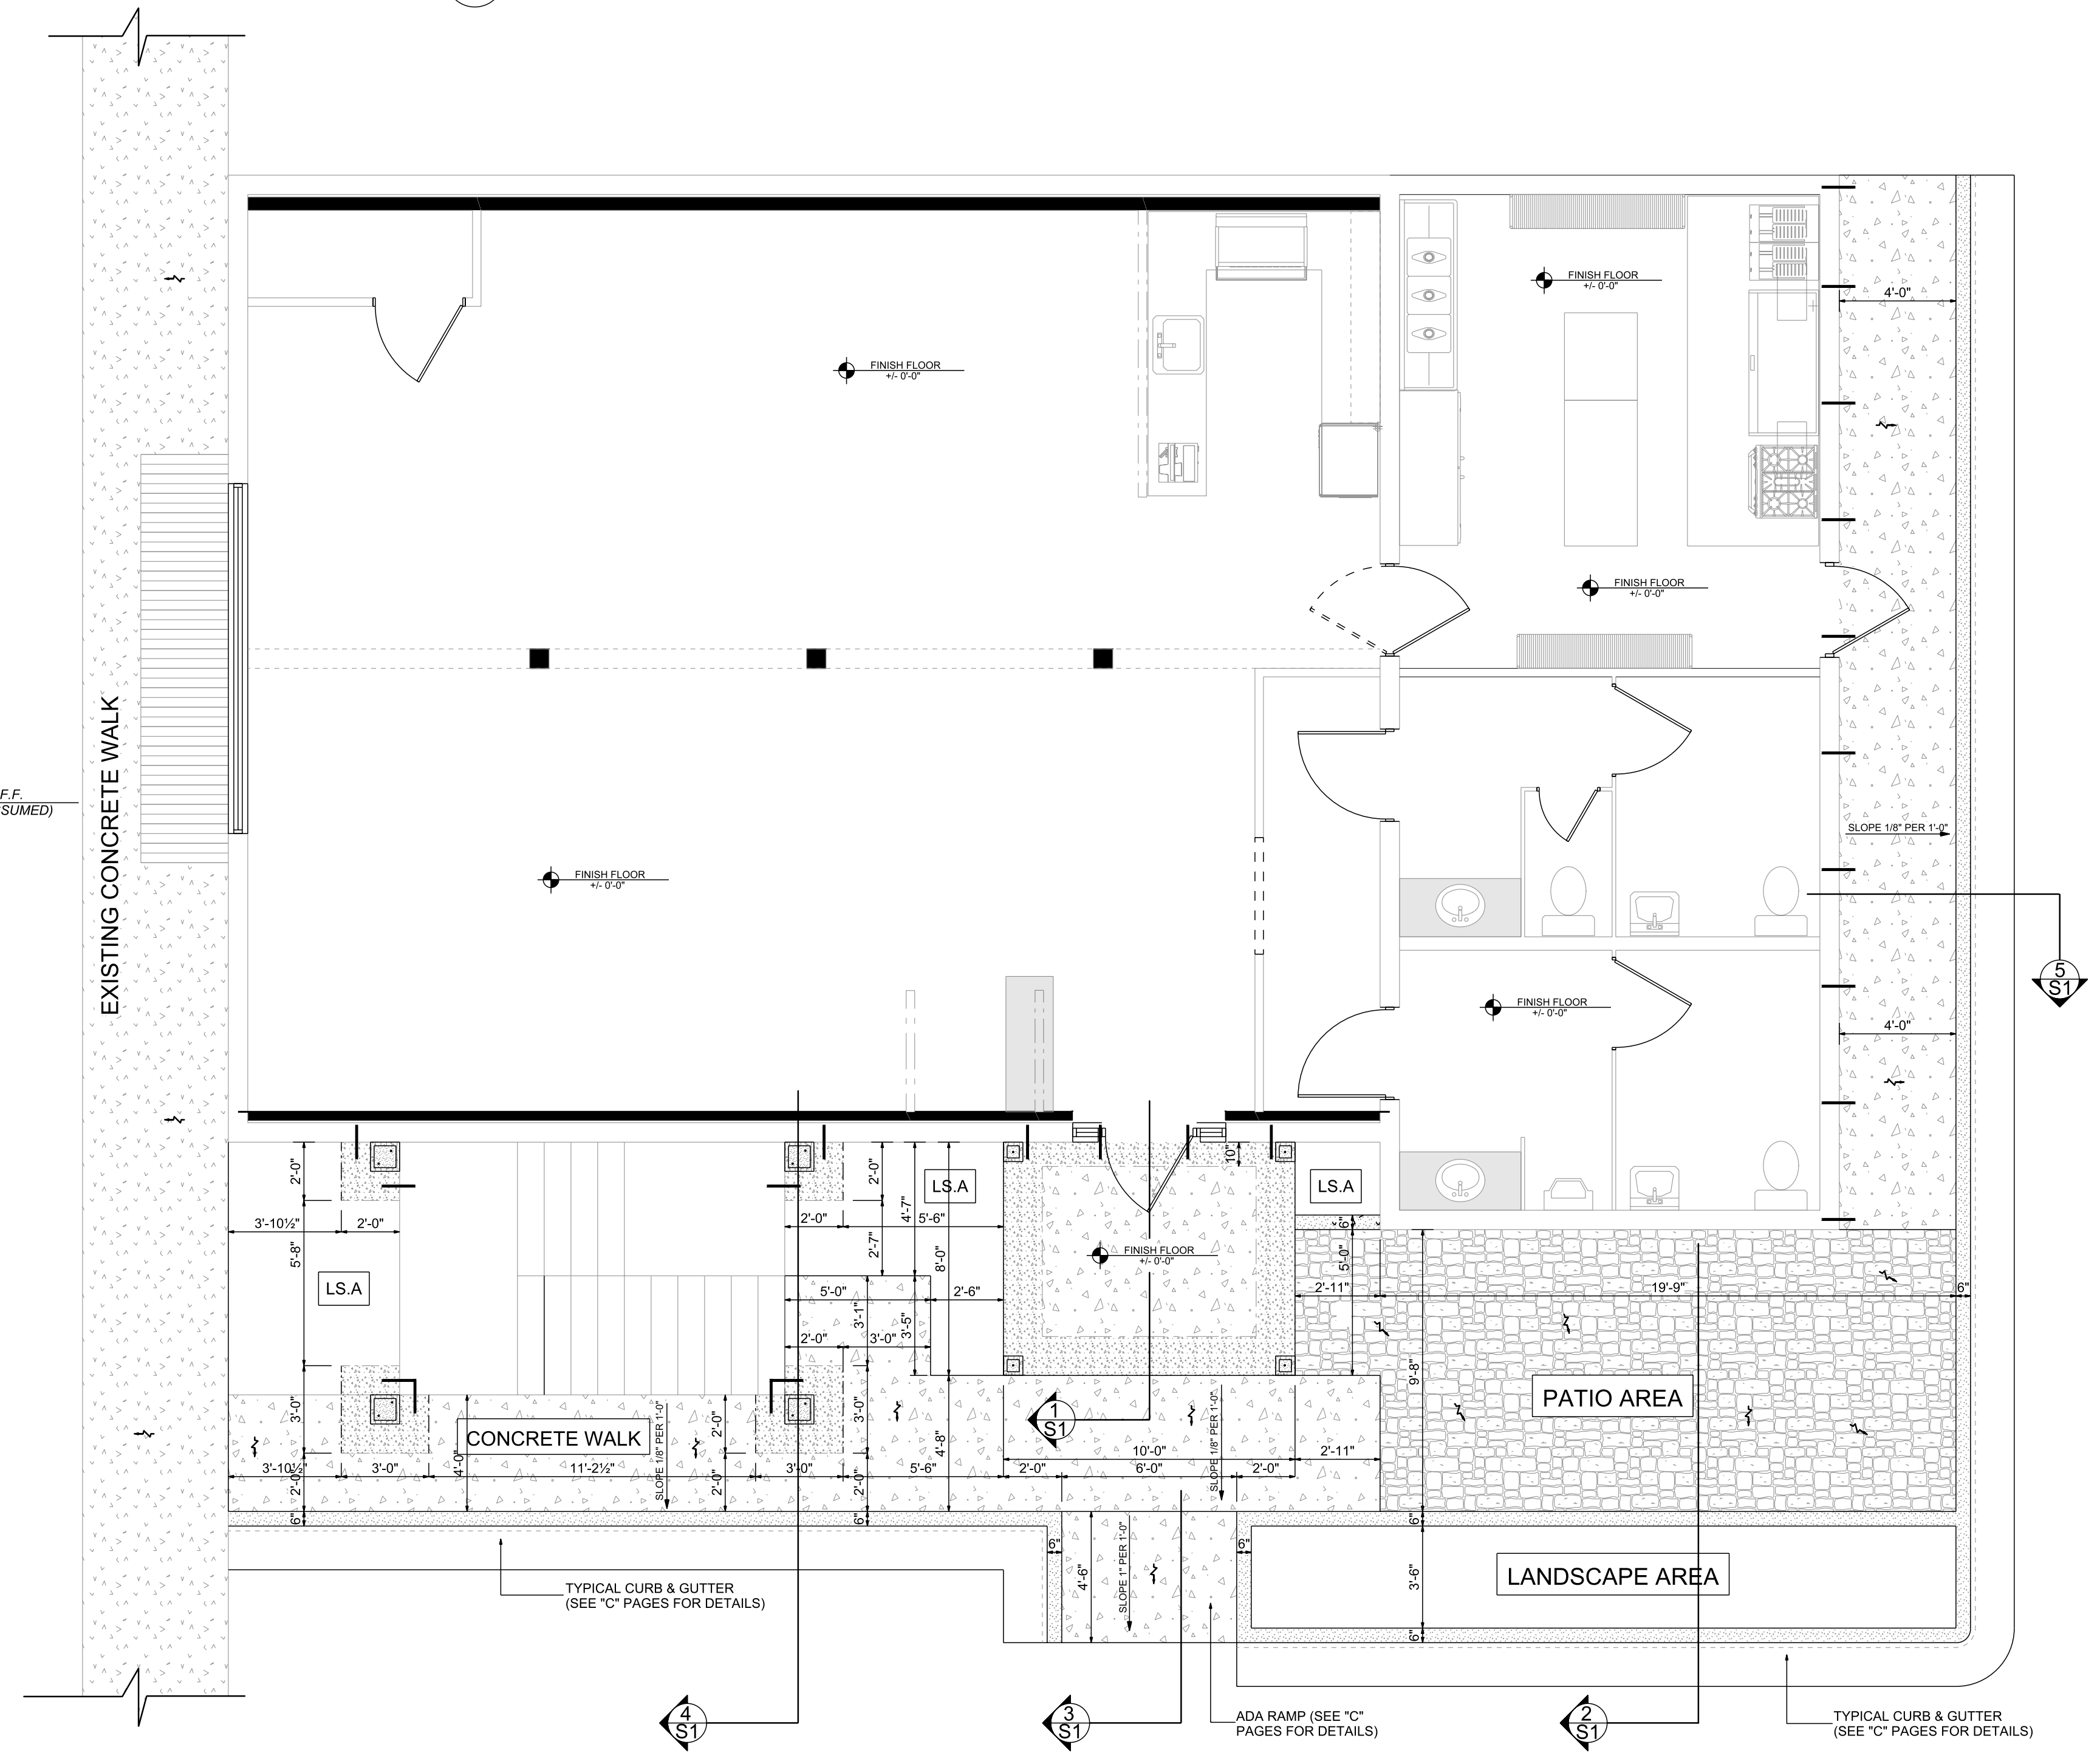

FOUNDATION PLAN
SCALE 1/4"=1'-0"



SHEET DETAILS
- FOUNDATION PLAN
- FOUNDATION DETAILS

REVISION DATE

CLIENT:
MCHARDY INVESTMENTS
432 SE MLK BLVD
STUART, FL 34994
PIN# 04-38-4115-009-00010-0









PROJECT:
M.C.'S GRILLE
&
OFFICE

DRAWN
S.M.K.
CHECKED
JK
DATE
April 18, 2014
SCALE
AS NOTED
JOB NO.
MCH-2013-48

SHEET
S-1

CITY OF STUART BUILDING DEPARTMENT PRODUCT APPROVAL SUBMITTAL AFFIDAVIT


DESCRIPTION	PRODUCT ACCEPTANCE #	EXPIRATION DATE	MANUFACTURER	TYPE	SIZE	ATTACHMENT METHOD		DESIGN PRESSURE(S)	
						SPACING	EMBEDMENT	+PSF	-PSF
MAIN ENTRY DOOR 1ST FLOOR	NOA: 11-0915.06	10/27/2017	KAWNEER COMPANY, INC	1/4" ELCO TAPCONS	1/4" X 3"	2 1/2" FROM EACH CORNER, AND 17" MAX FIELD	MIN 1 1/2"	(+65.0 PSF)	(-65.0 PSF)
KITCHEN DOOR	NOA: 12-0604.12	2/3/2015	REPUBLIC DOORS AND FRAME, INC	DYNA SLEEVE BY REDHEAD	3/8" X 5"	(VARIES) USE FACTORY PROVIDED HEM HOLES	MIN 2"	(+60.0 PSF)	(-60.0 PSF)
ENTRY DOOR 2ND FLOOR	NOA: 11-0915.06	10/27/2017	KAWNEER COMPANY, INC	1/4" ELCO TAPCONS	1/4" X 3"	2 1/2" FROM EACH CORNER, AND 17" MAX FIELD	MIN 1 1/2"	(+65.0 PSF)	(-65.0 PSF)
STOREFRONT WINDOW 1ST FLOOR	NOA: 12-0516.05	8/16/2017	PGT INDUSTRIES	1/4" ELCO TAPCONS	1/4" X 2 3/4"	(VARIES) USE FACTORY PROVIDED HEM HOLES	MIN 1 3/8" INTO CONC.	(+130.0 PSF)	(-130.0 PSF)
SERIES SH 700 LMI RATED WINDOWS	NOA: 11-1013.14	3/26/2016	PGT INDUSTRIES	1/4" ELCO TAPCONS	1/4" X 2 3/4"	(VARIES) USE FACTORY PROVIDED HEM HOLES	MIN 1 3/8" INTO CONC.	(+80.0 PSF)	(-80.0 PSF)
MASTER RIB ROOF PANELS	NOA: 12-0606.01	9/5/2017	UNION CORRUGATING COMPANY	HEX HEAD WOOD W/ SEALING WASHER	#10-14 X 1 1/2"	24" O.C. FIELD, AND 12" O.C PERIMETER	MIN 3/16" THROUGH SHEATHING		(-75.0 PSF)

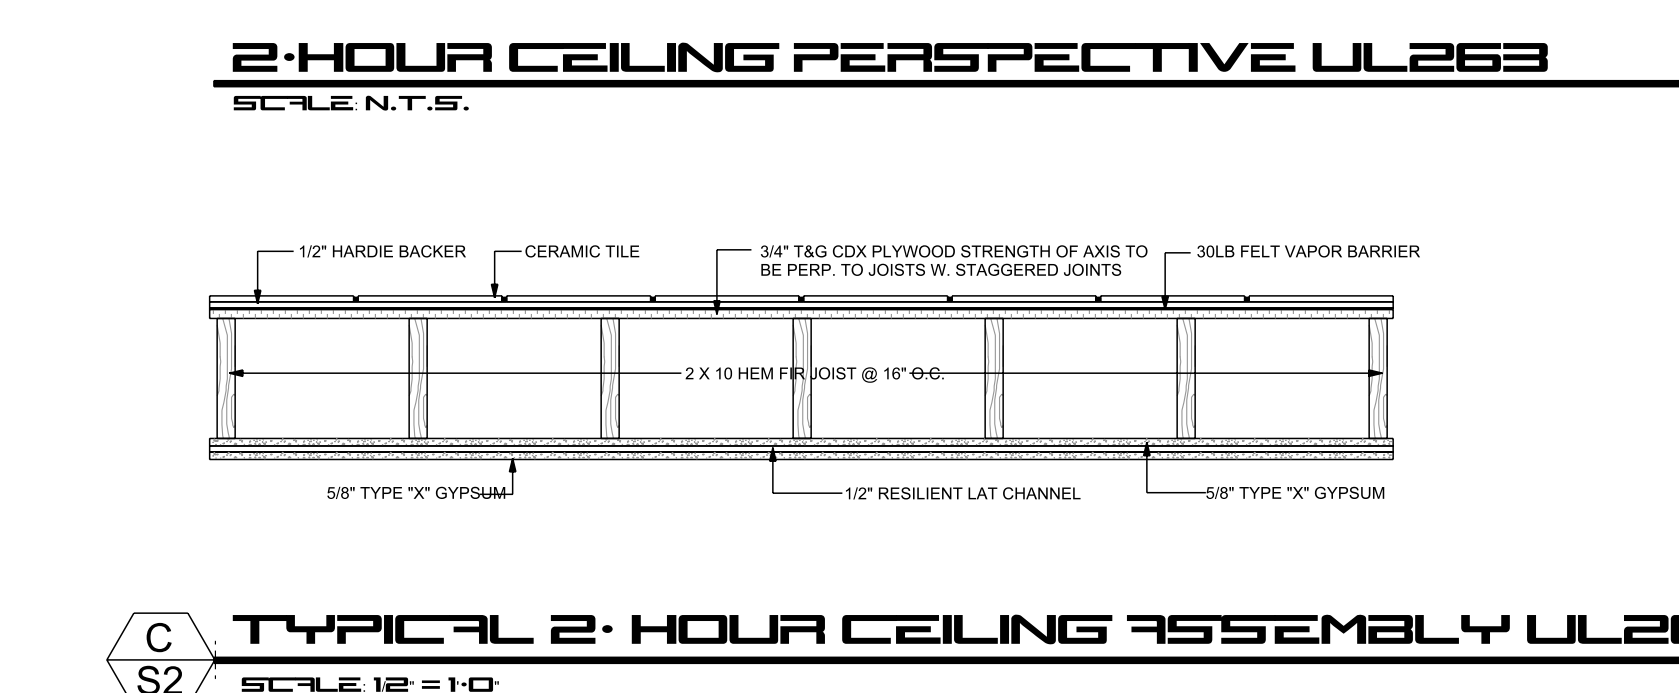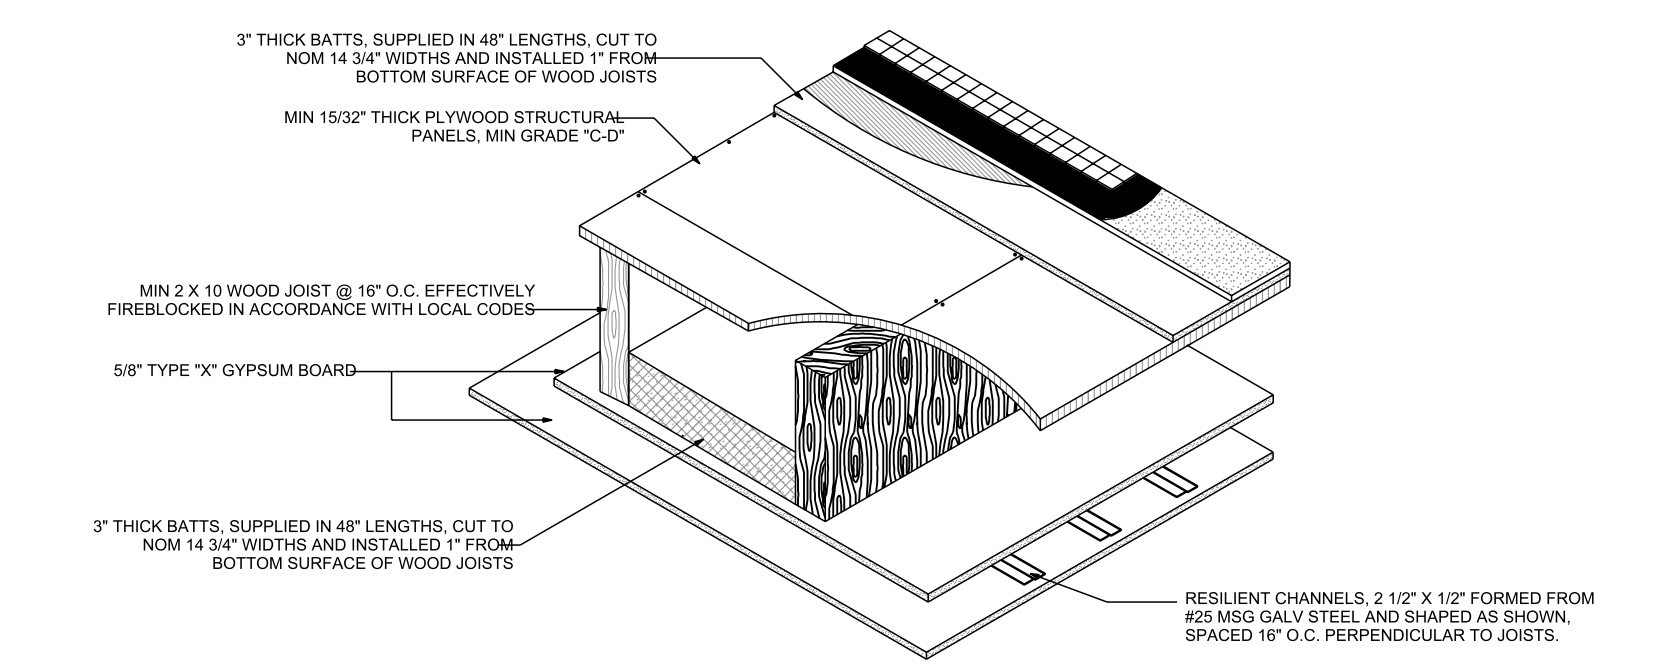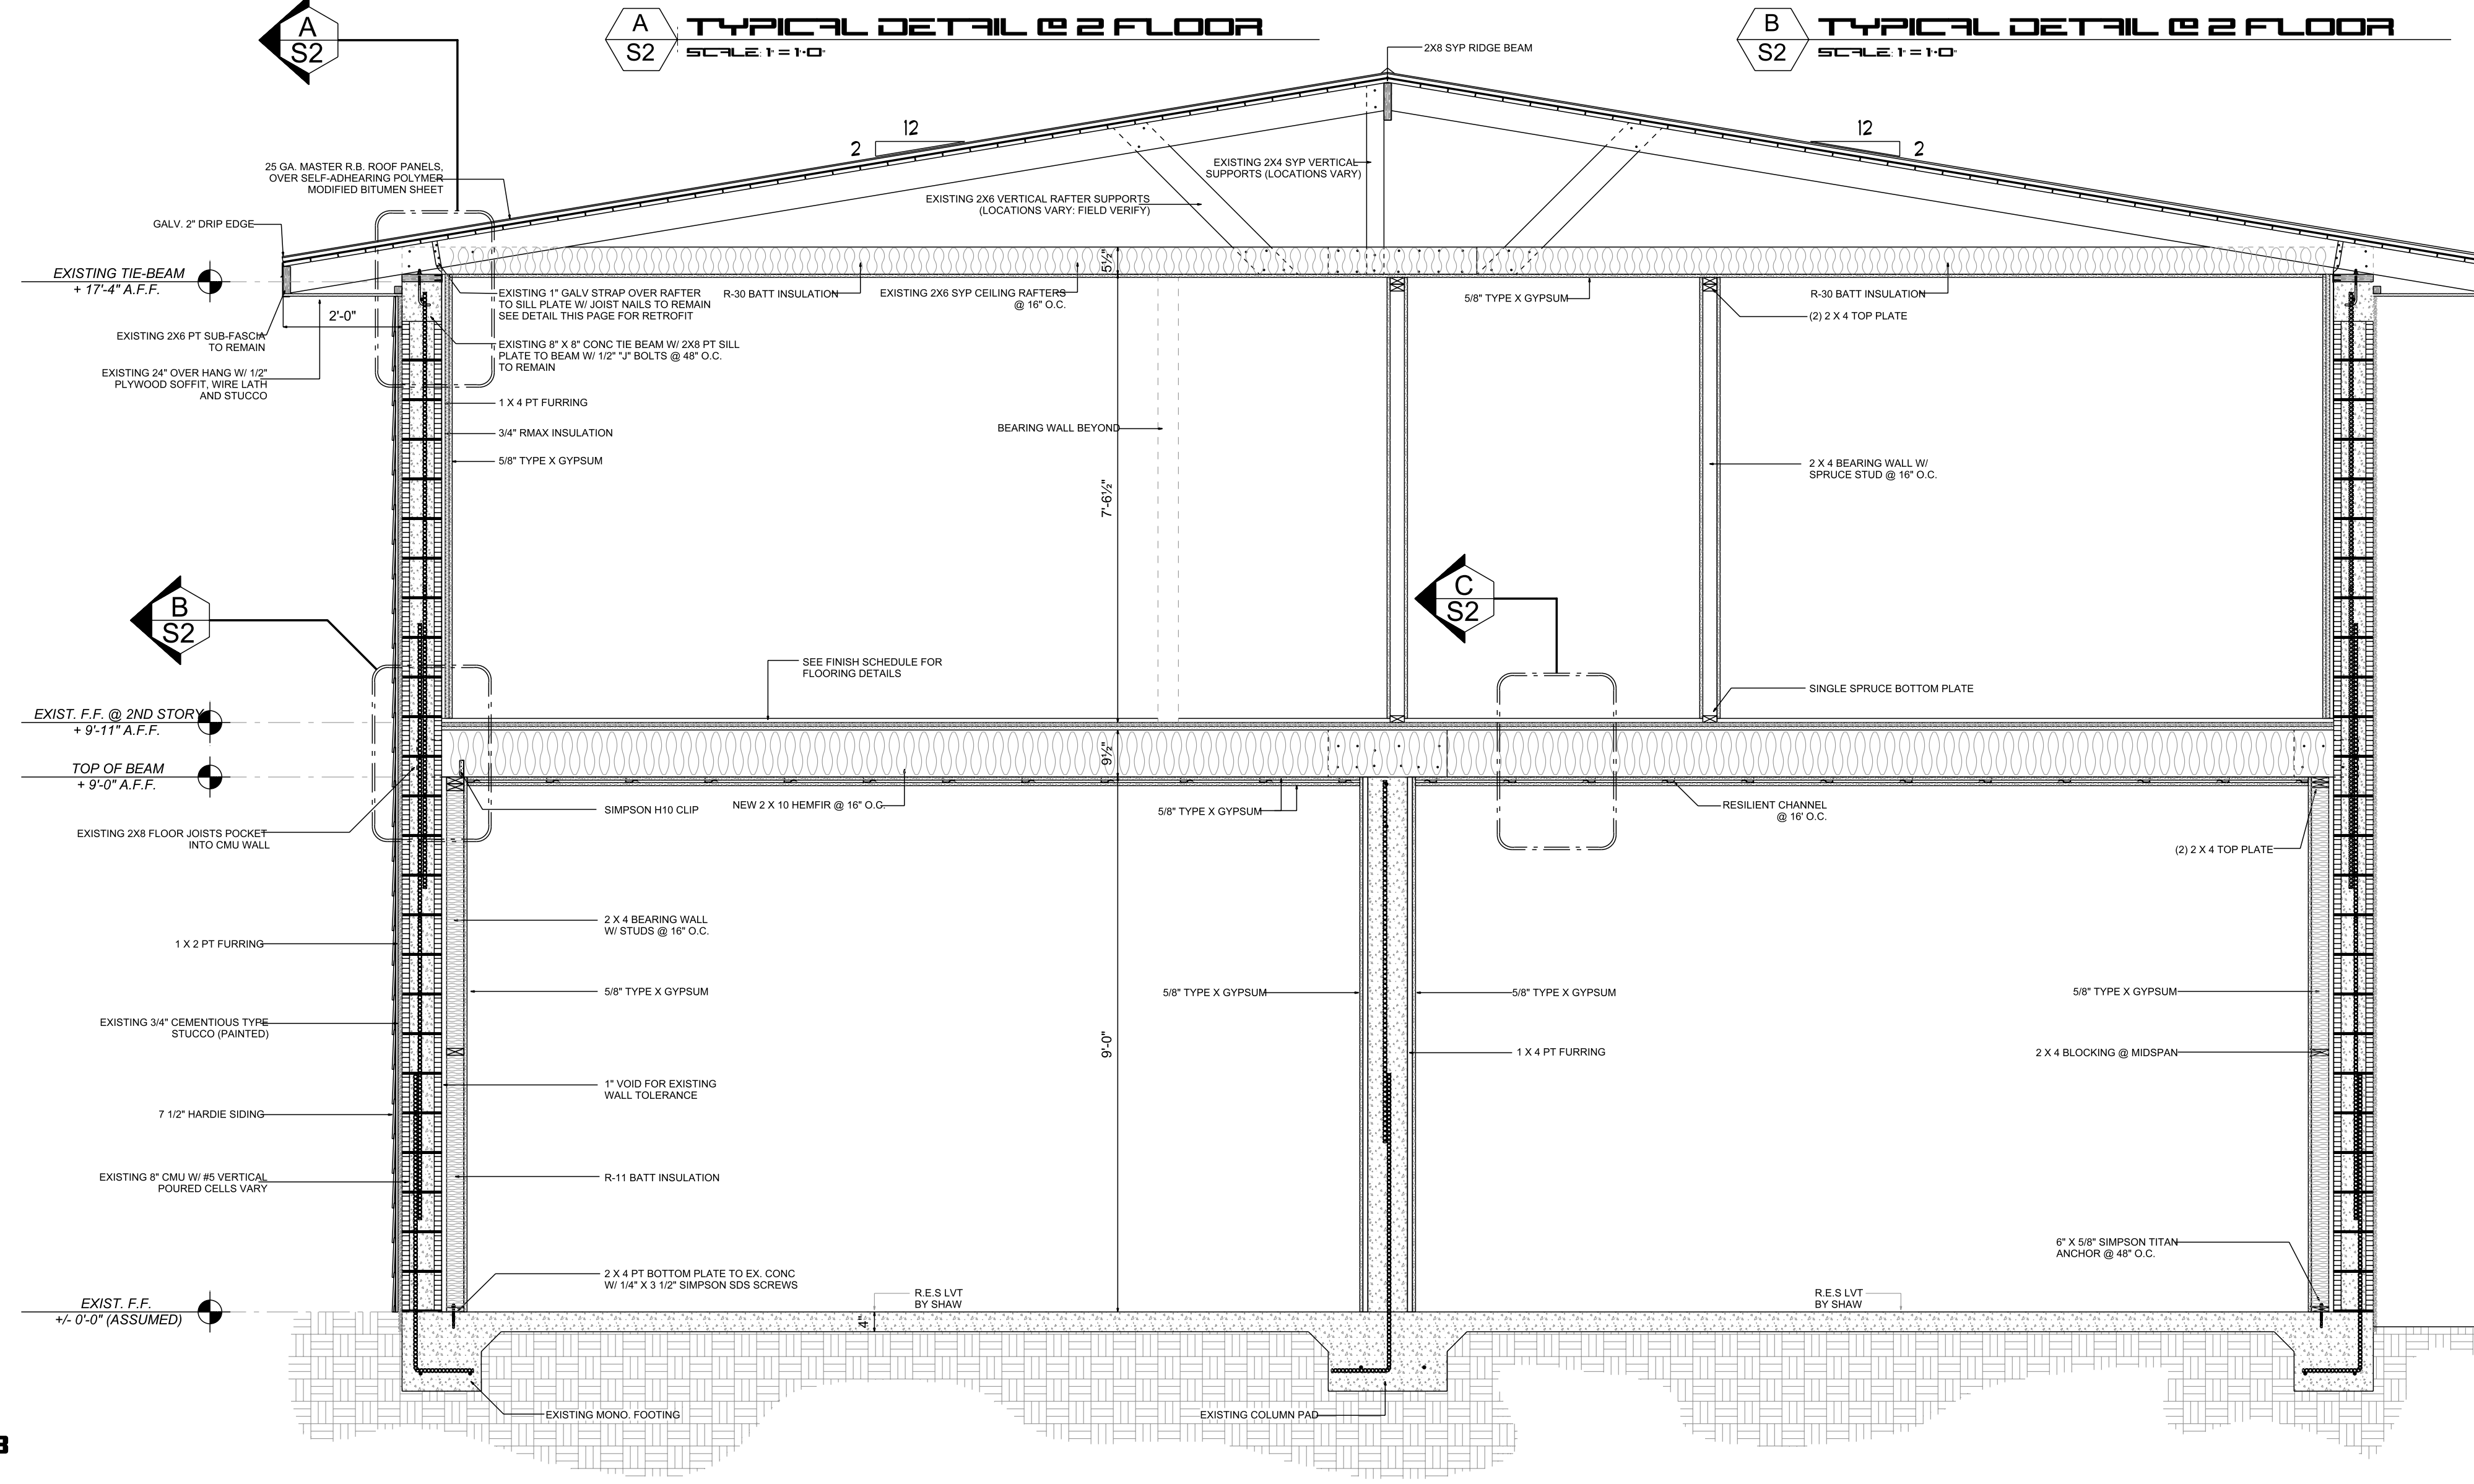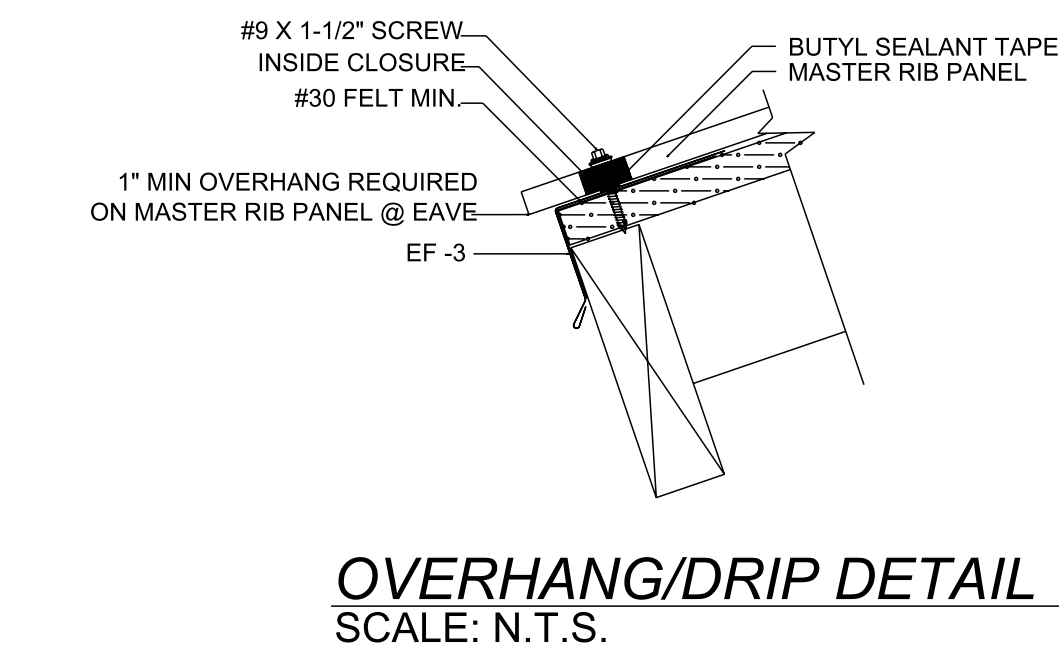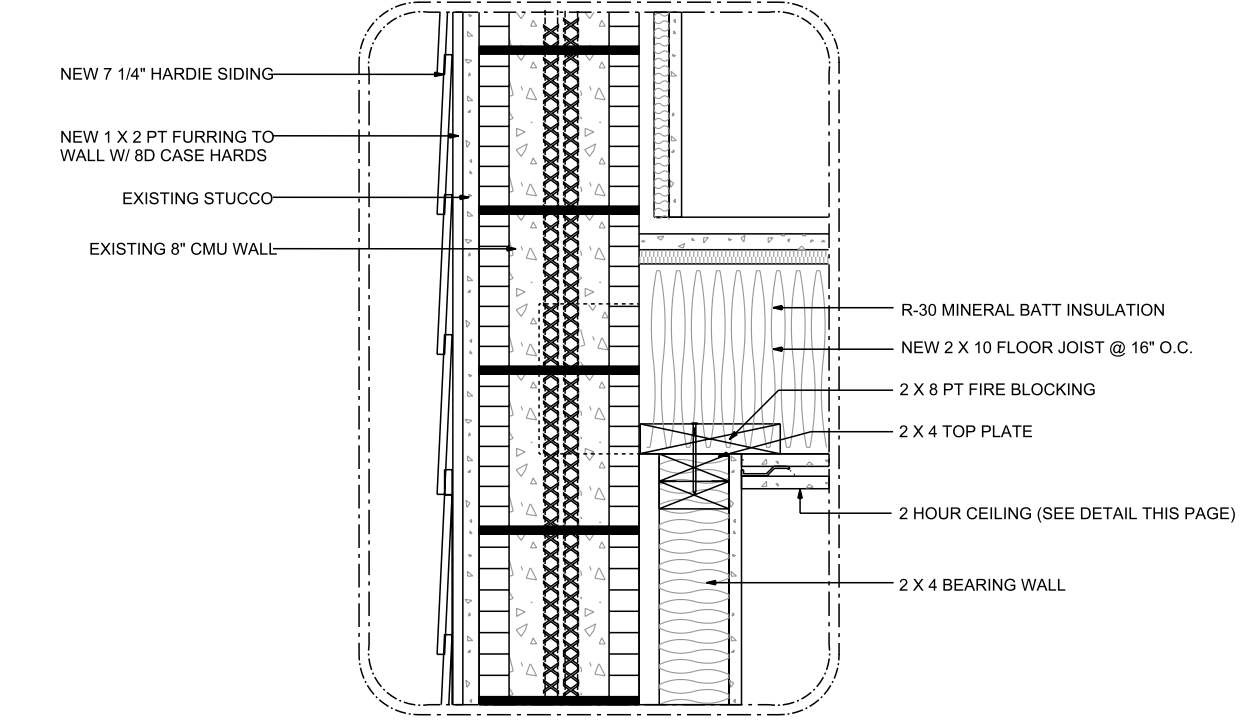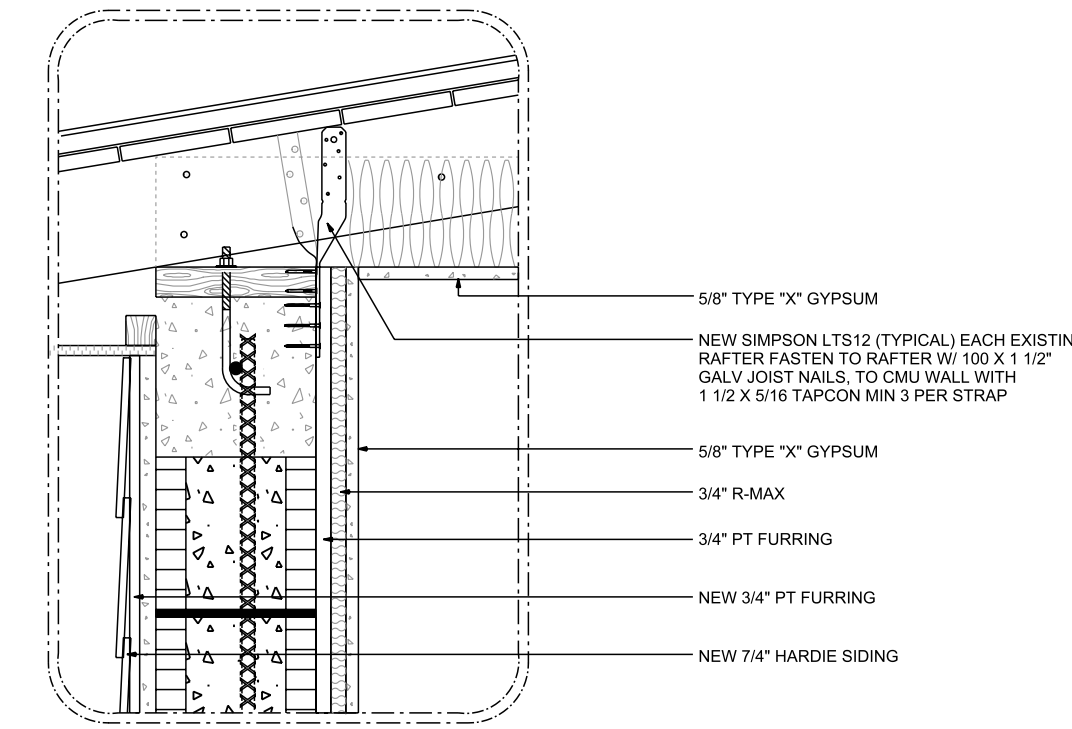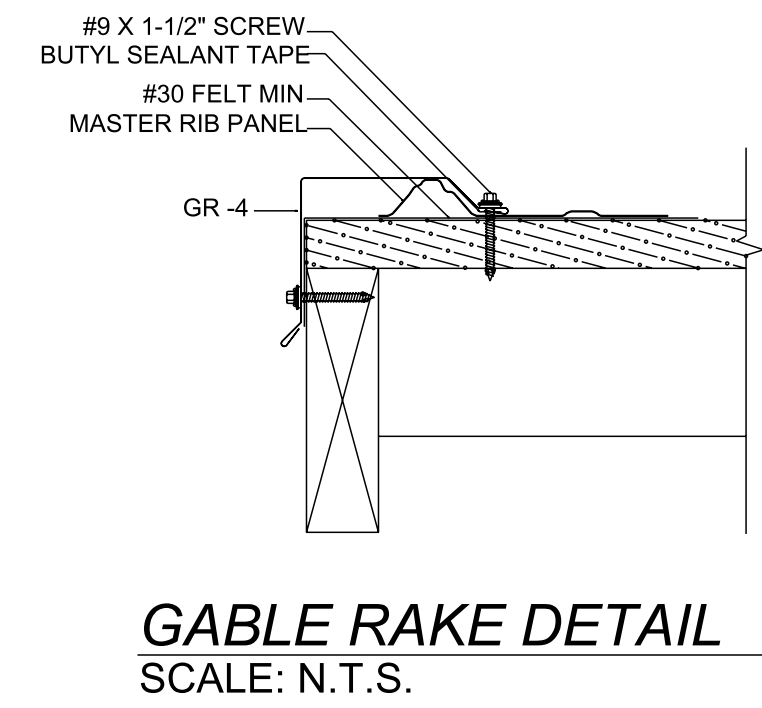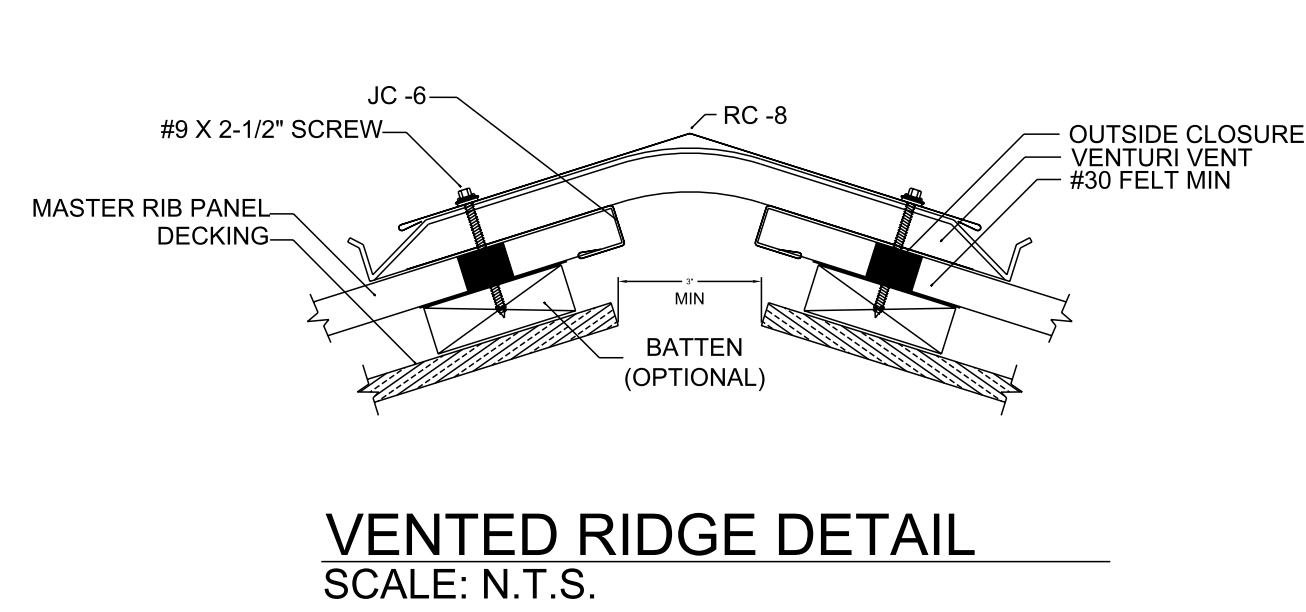

1 EXISTING SECTION DETAIL
SCALE: 3/8" = 1'-0"

WRITTEN DIMENSIONS ON THESE DOCUMENTS SHALL TAKE PRECEDENCE OVER ALL SCALED DIMENSIONS. CONTRACTORS ARE TO VERIFY AND BE RESPONSIBLE FOR ALL DIMENSIONAL SETBACKS & CONDITIONS AT THE JOB SITE. ENGINEER/DESIGNER SHALL BE NOTIFIED OF ANY VARIATIONS IN DIMENSIONS, SETBACKS AND/OR CONDITIONS BEFORE SAID CONSTRUCTION IS AUTHORIZED. SHOP DRAWINGS SHALL BE MARKED "REVIEWED BY THE ENGINEER/DESIGNER" BEFORE FABRICATION OF PARTS IS APPROVED.

GREEN DESIGN
GREEN DESIGN CONSTRUCTION & DEVELOPMENT, LLC
JOHN H. GREENWELL, P.E. #40940
4459 SE KUBIN AVE, STUART, FLORIDA 34997
(888) 634-7628 / (772) 232-0336
WWW.GDCFLORIDA.COM

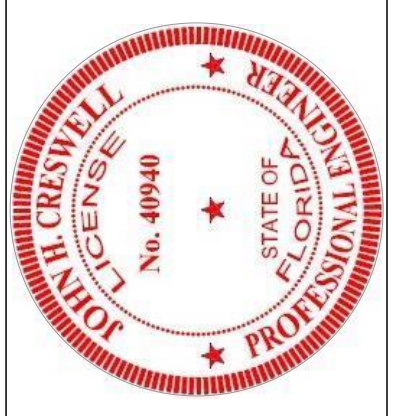

SHEET DETAILS
-SECTION DETAILS
-2-HOUR CEILING DETAIL
-MASTER RIB DETAIL
-PRODUCT APPROVAL AFF.

REVISION DATE:

CLIENT:
MCHARDY INVESTMENTS
432 SE MLK BLVD
STUART, FL 34994
PIN# 04-38-41-015-009-00010-0

PROJECT:
M.C.'S GRILLE & OFFICE

DRAWN S.M.K.
CHECKED JK
DATE April 18, 2014
SCALE AS NOTED
JOB NO. MCH-2013-48

SHEET
S-2