



ESPASIO DESIGN CORP.

7875 SW 104th Street

Suite 202

Miami, Florida 33156

Tel. 305.702.7993

www.espaziodesign.com

AA26002938

**SUITE HOTEL
CHANGE OF USE**

8143 Harding Avenue
Miami Beach, Florida 33141

Project No. 242-06

ISSUED FOR:
VERTICAL ACCESSIBILITY WAIVER

No. DATE REVISION

DRAWN APPROVED

DATE SCALE
09-21-18 AS SHOWN

CONSULTANTS:

GENERAL NOTE:
NO WORK TO BE DONE TO SECOND FLOOR.
PLAN SHOWN FOR REFERENCE ONLY.

SEAL/SIGNATURE


N. ALEXANDRA CARDENAS-BARRERO,
R. A. LEED AP
AR 0094540

The drawing is the property of
ESPASIO Design Corp. and is
not to be reproduced or
copied without the written
consent of the architect.
Project and it to be returned
on request.
COPYRIGHT © 2018


SHEET TITLE
**PROPOSED
FLOOR PLANS**

SHEET NUMBER


A-02.1

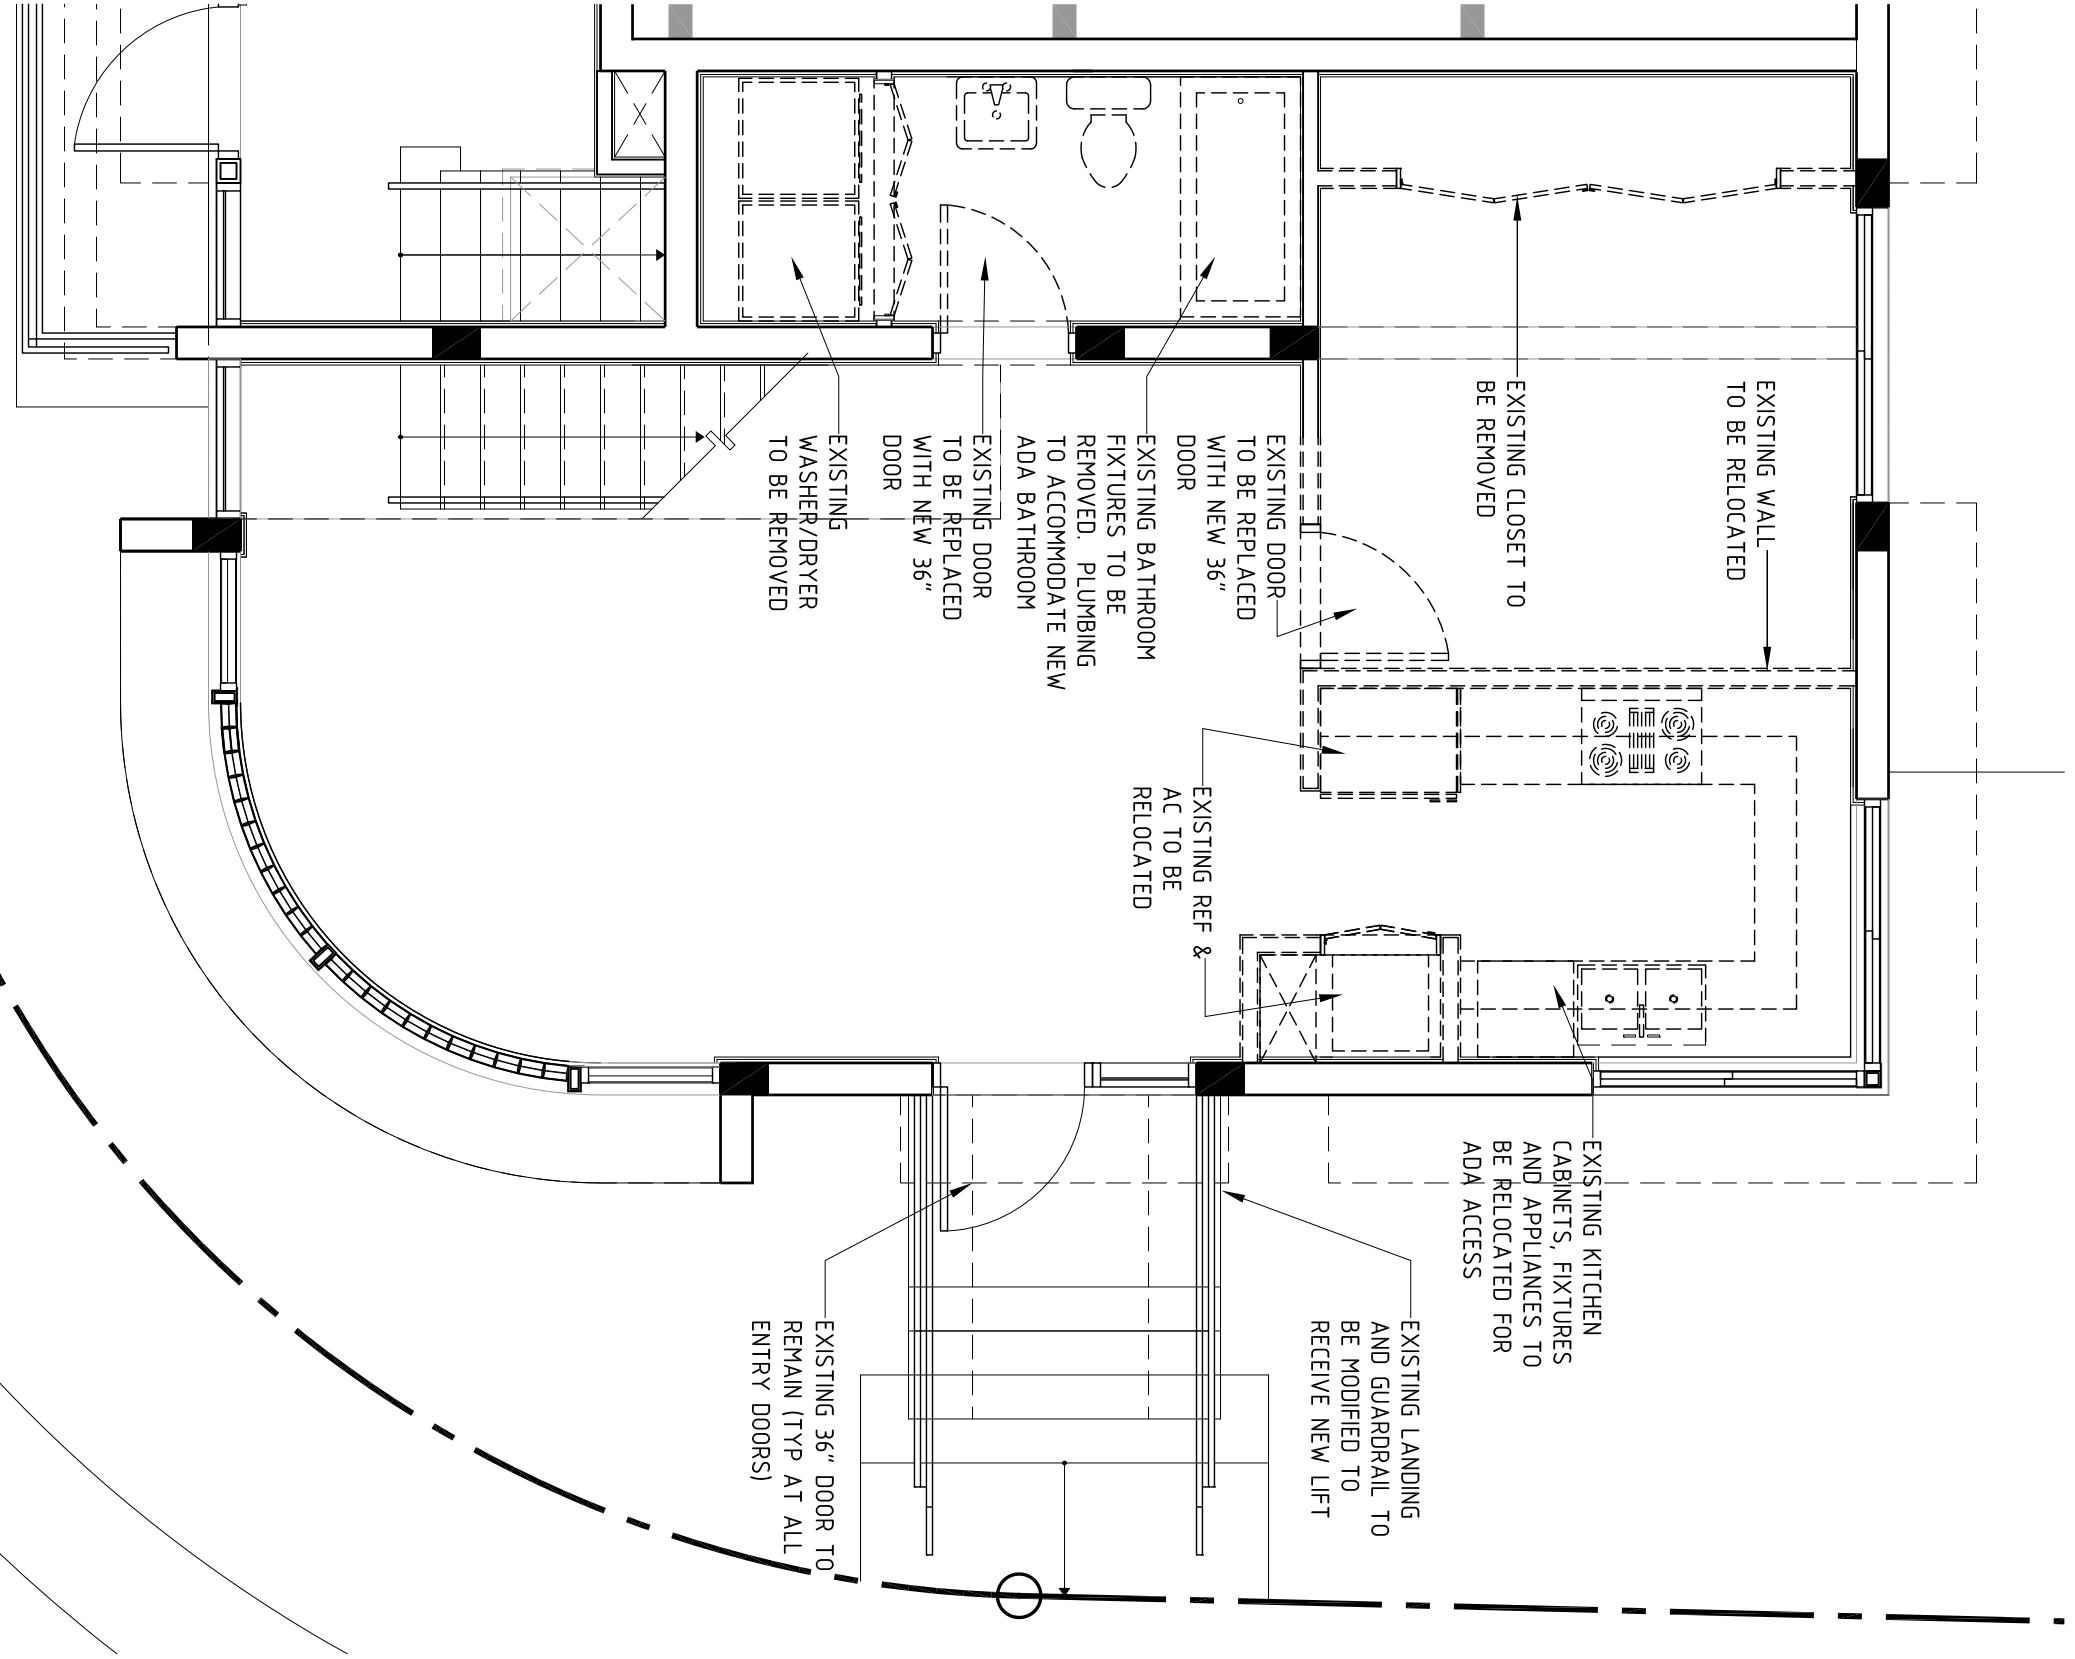

**1
EXISTING UNIT 1
FIRST FLOOR PLAN**
A-02.1
SCALE: 1/4" = 1'-0"

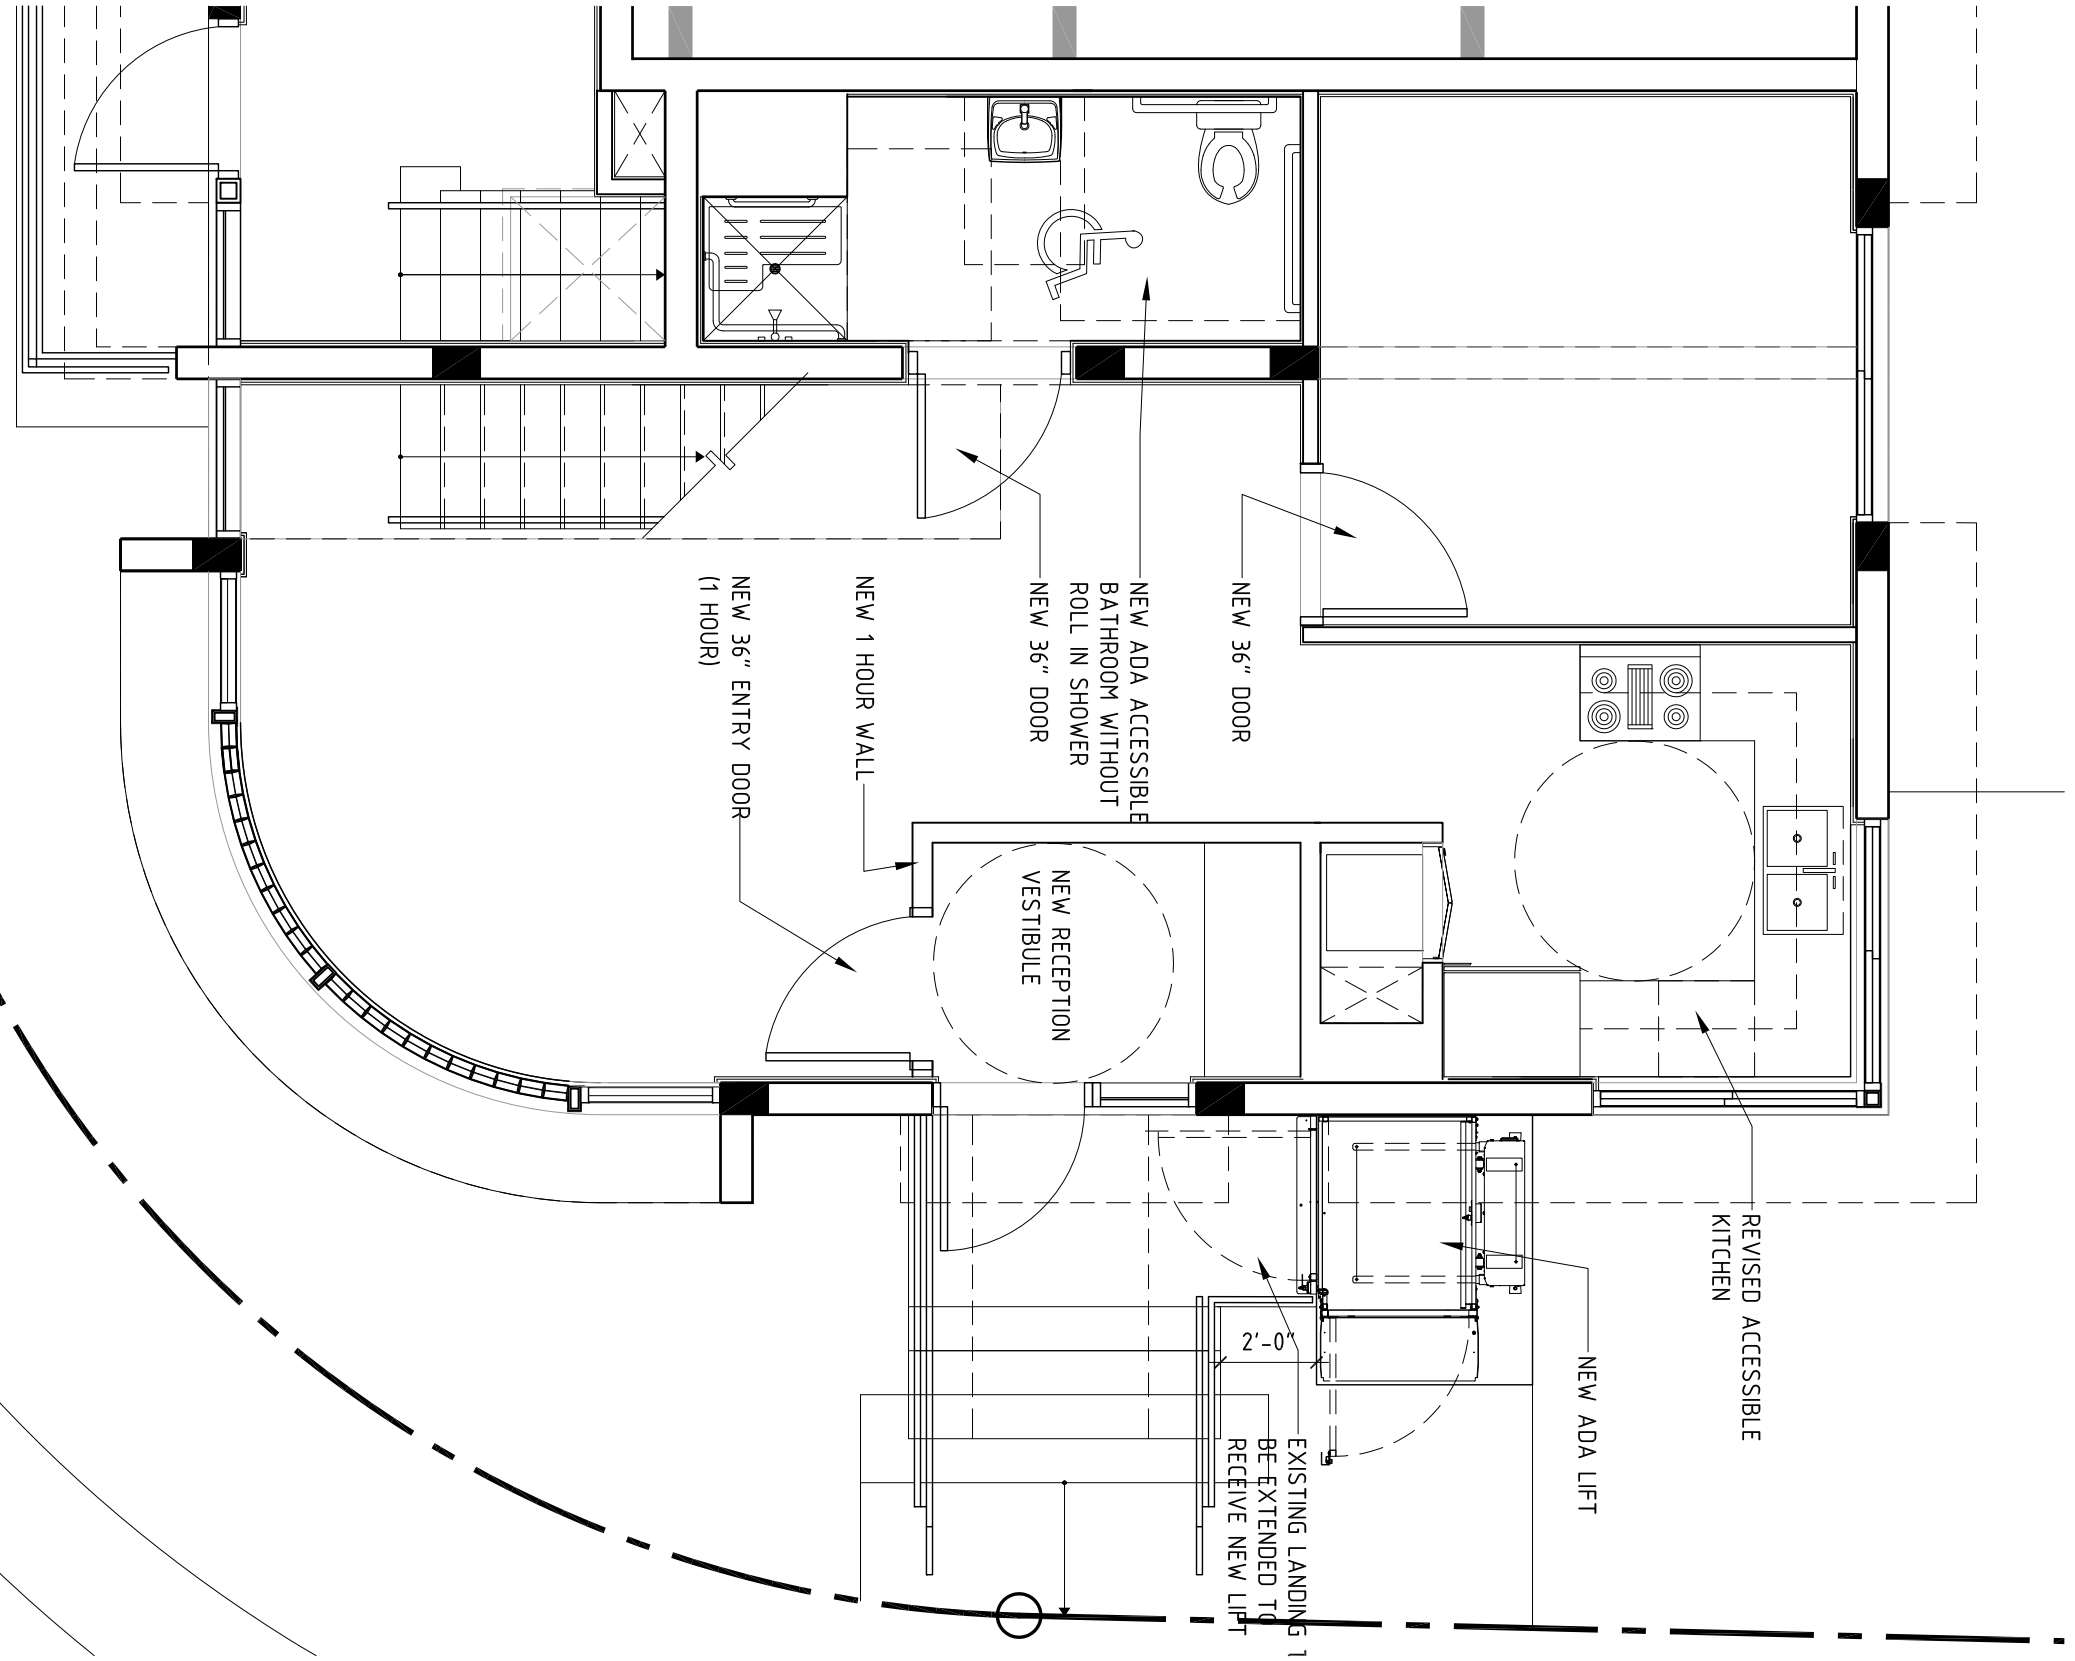

**2
PROPOSED UNIT 1
FIRST FLOOR PLAN**
A-02.1
SCALE: 1/4" = 1'-0"

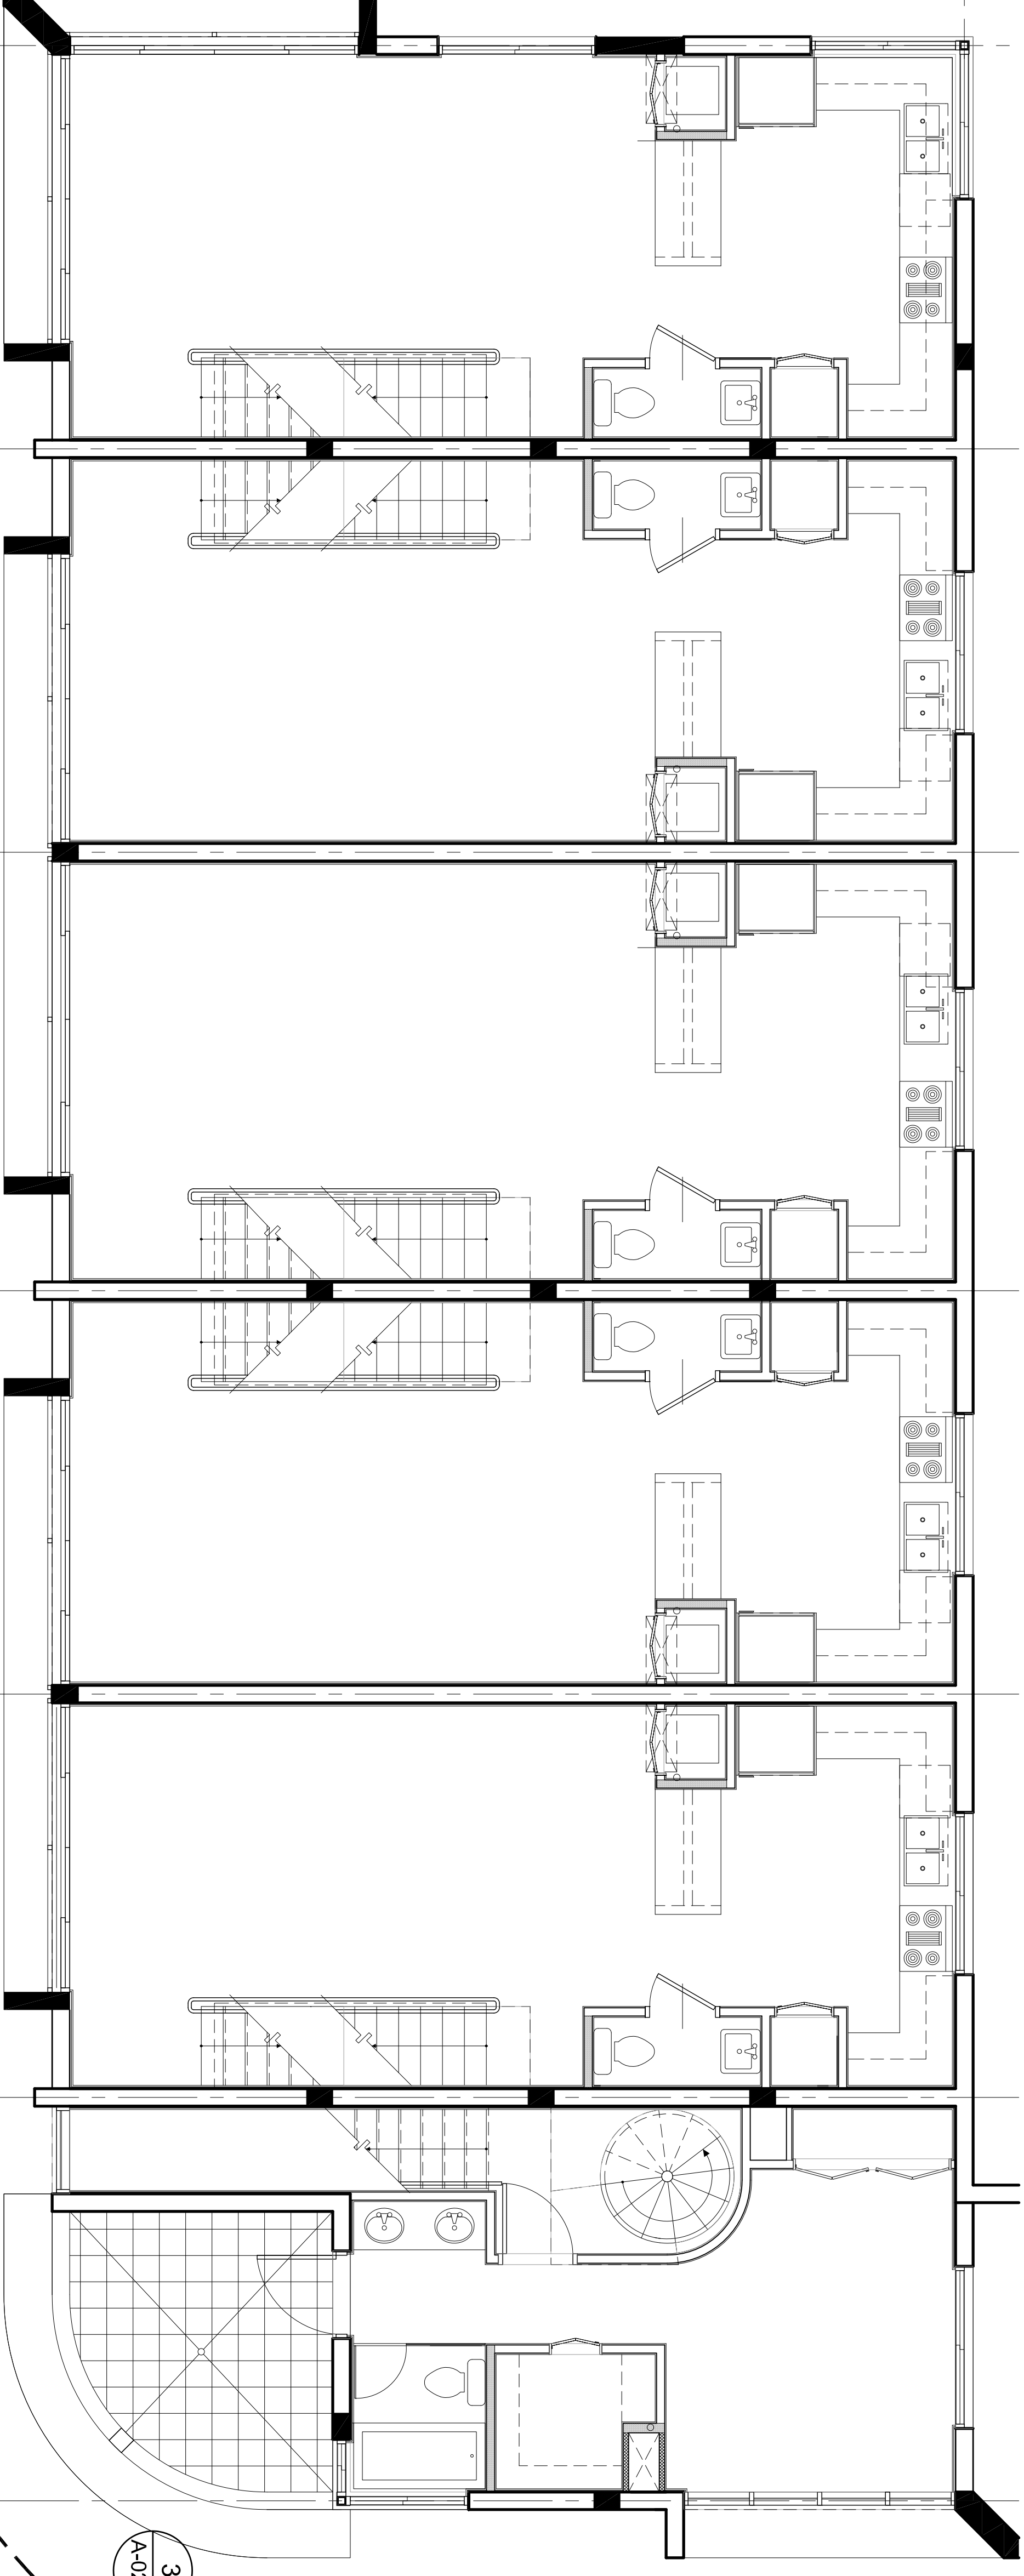

**3
PROPOSED SECOND
FLOOR PLAN (REFERENCE)**
A-02.1
SCALE: 1/4" = 1'-0"