



ESPAZIO DESIGN CORP.

7875 SW 104th Street  
Suite 202  
Miami, Florida 33156  
Tel. 305.702.7993  
www.espaziodesign.com  
AA260029398

**SUITE HOTEL  
CHANGE OF USE**

8143 Harding Avenue  
Miami Beach, Florida 33141  
Project No. 242-06

ISSUED FOR:  
VERTICAL ACCESSIBILITY WAIVER

No. DATE REVISION


DRAWN APPROVED

DATE SCALE  
09-21-18 AS SHOWN

CONSULTANTS:


SEAL/SIGNATURE

N. ALEXANDRA CARDENAS-BARRERO,  
R.A. LEED AP  
AR 0094540

The drawing is the property of  
Espazio Design Corp. and is  
not to be reproduced or  
copied without the written  
consent of Espazio Design  
Corp. All rights reserved.  
on request.  
COPYRIGHT © 2018

SHEET TITLE  
PROPOSED  
FLOOR PLANS


SHEET NUMBER

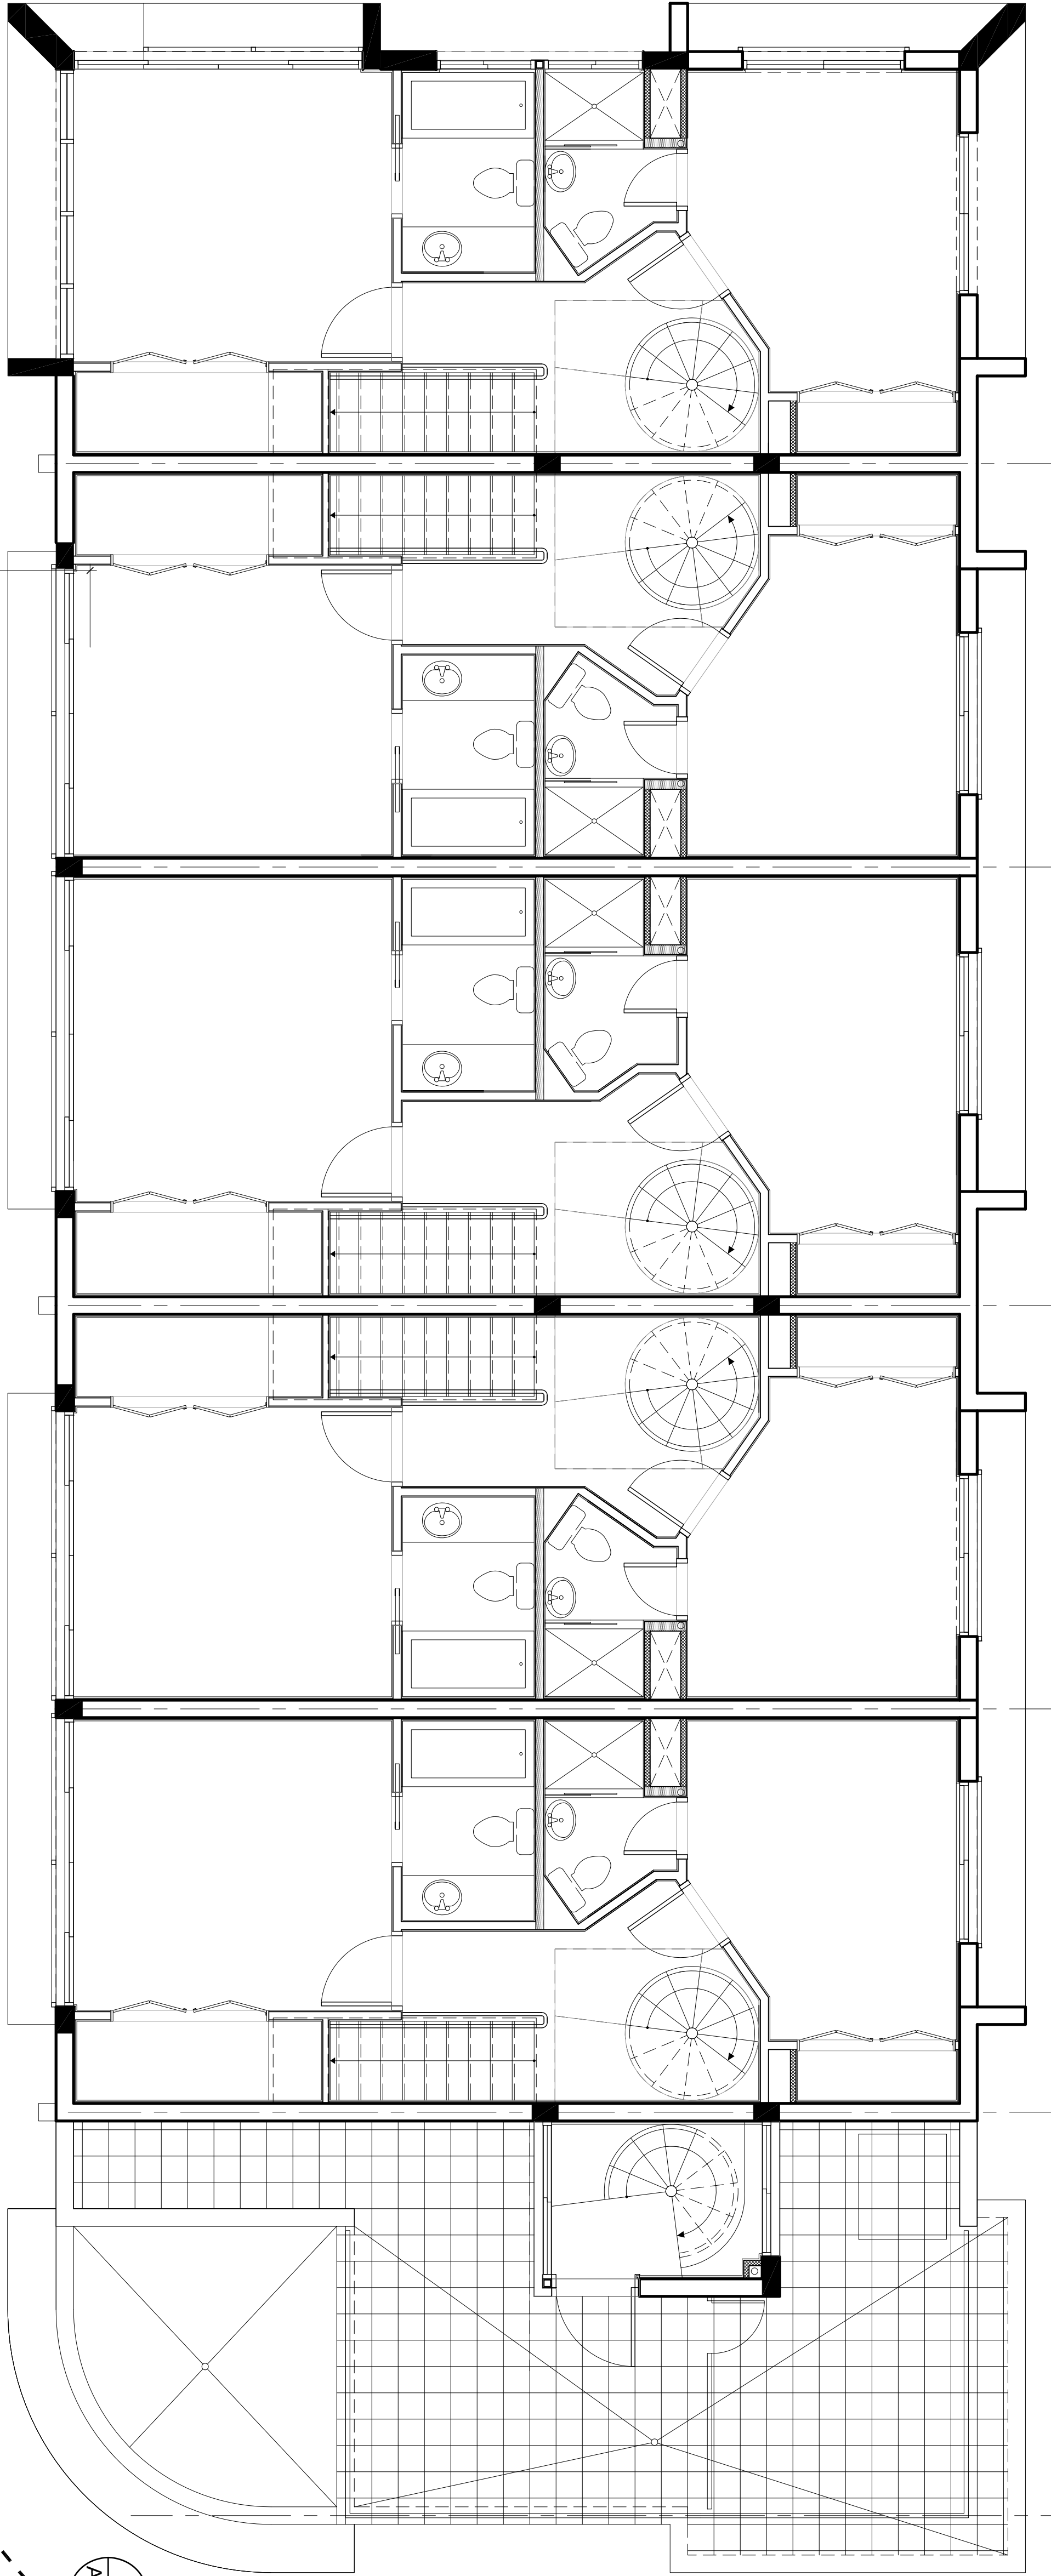

**1**  
PROPOSED THIRD  
FLOOR PLAN (REFERENCE)

SCALE: 1/4" = 1'-0"

**GENERAL NOTE:**  
NO WORK TO BE DONE TO THIRD FLOOR  
PLAN SHOWN FOR REFERENCE ONLY.

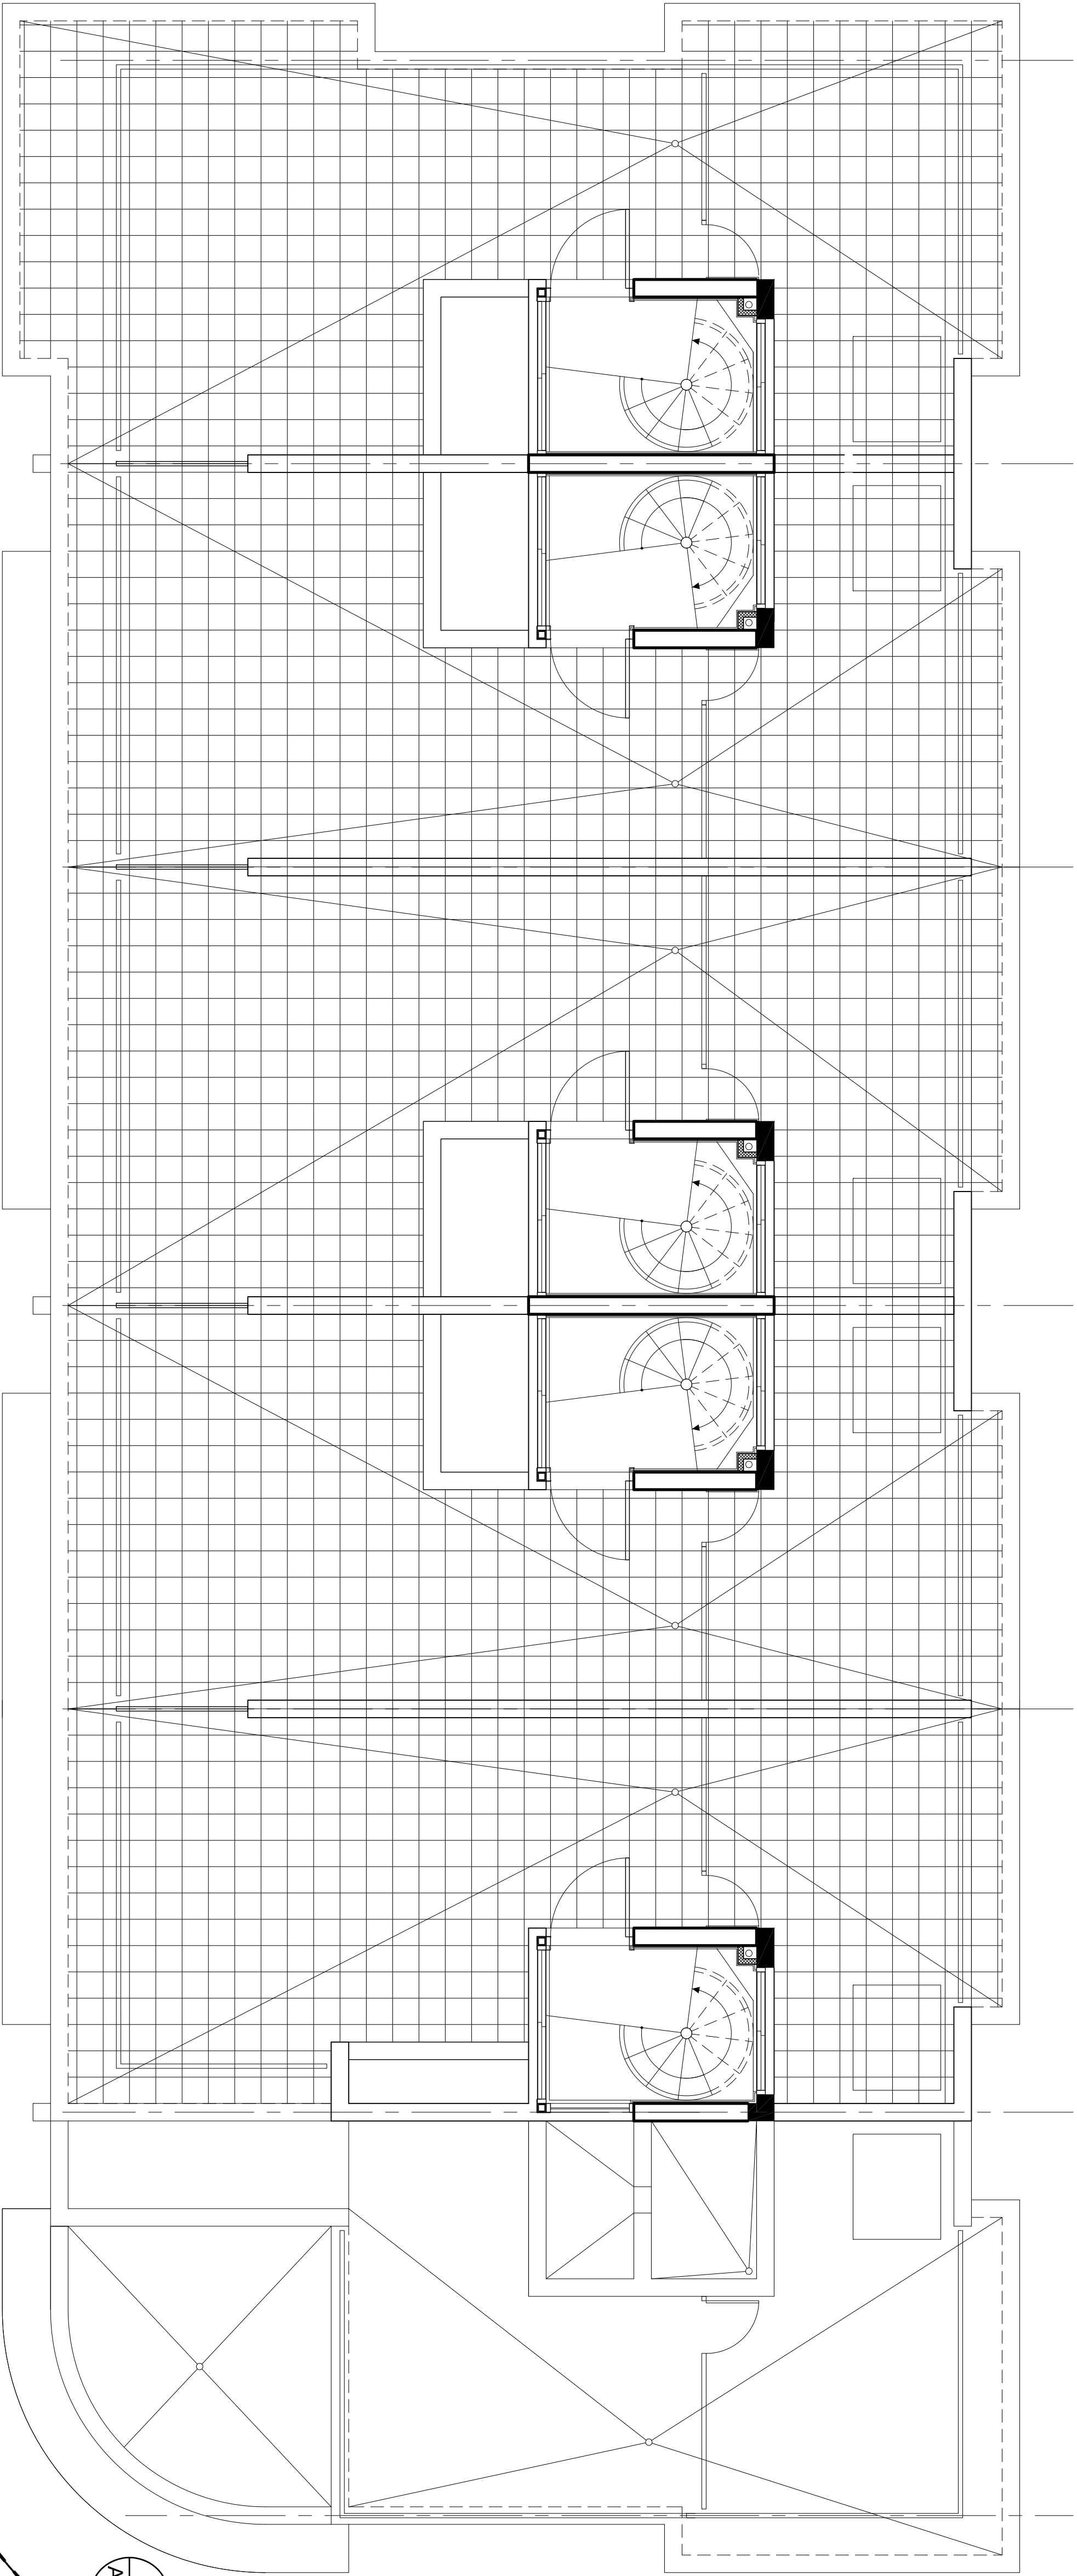

**2**  
PROPOSED ROOF  
FLOOR PLAN (REFERENCE)

SCALE: 1/4" = 1'-0"

**GENERAL NOTE:**  
NO WORK TO BE DONE TO ROOF PLAN  
SHOWN FOR REFERENCE ONLY.

A-02.2