



ESPAZIO DESIGN CC

7875 SW 104th Street  
Suite 202  
Miami, Florida 33156  
Tel. 305.702.7993  
www.espaziodesign.com

AA280029338

**SUITE HOTEL  
CHANGE OF US**  
8143 Harding Avenue  
Miami Beach, Florida 3314  
Project No. 242-06

ISSUED FOR:  
VERTICAL ACCESSIBILITY W

No. DATE REVISION

DRAWN APPROVED

DATE SCALE:  
08.21.18 AS SHOWN

CONSULTANTS:

SEAUSIGNATURE


N. ALEXANDRA CARDENAS-BARR  
R.A. LEE  
RA 006

The drawing is the property of Espazio Design, Inc. and is not to be reproduced or copied in whole or in part without the written consent of the project architect. It is to be returned on request.  
COPYRIGHT © 2018

ELEVATIONS


SHEET NUMBER

A-03

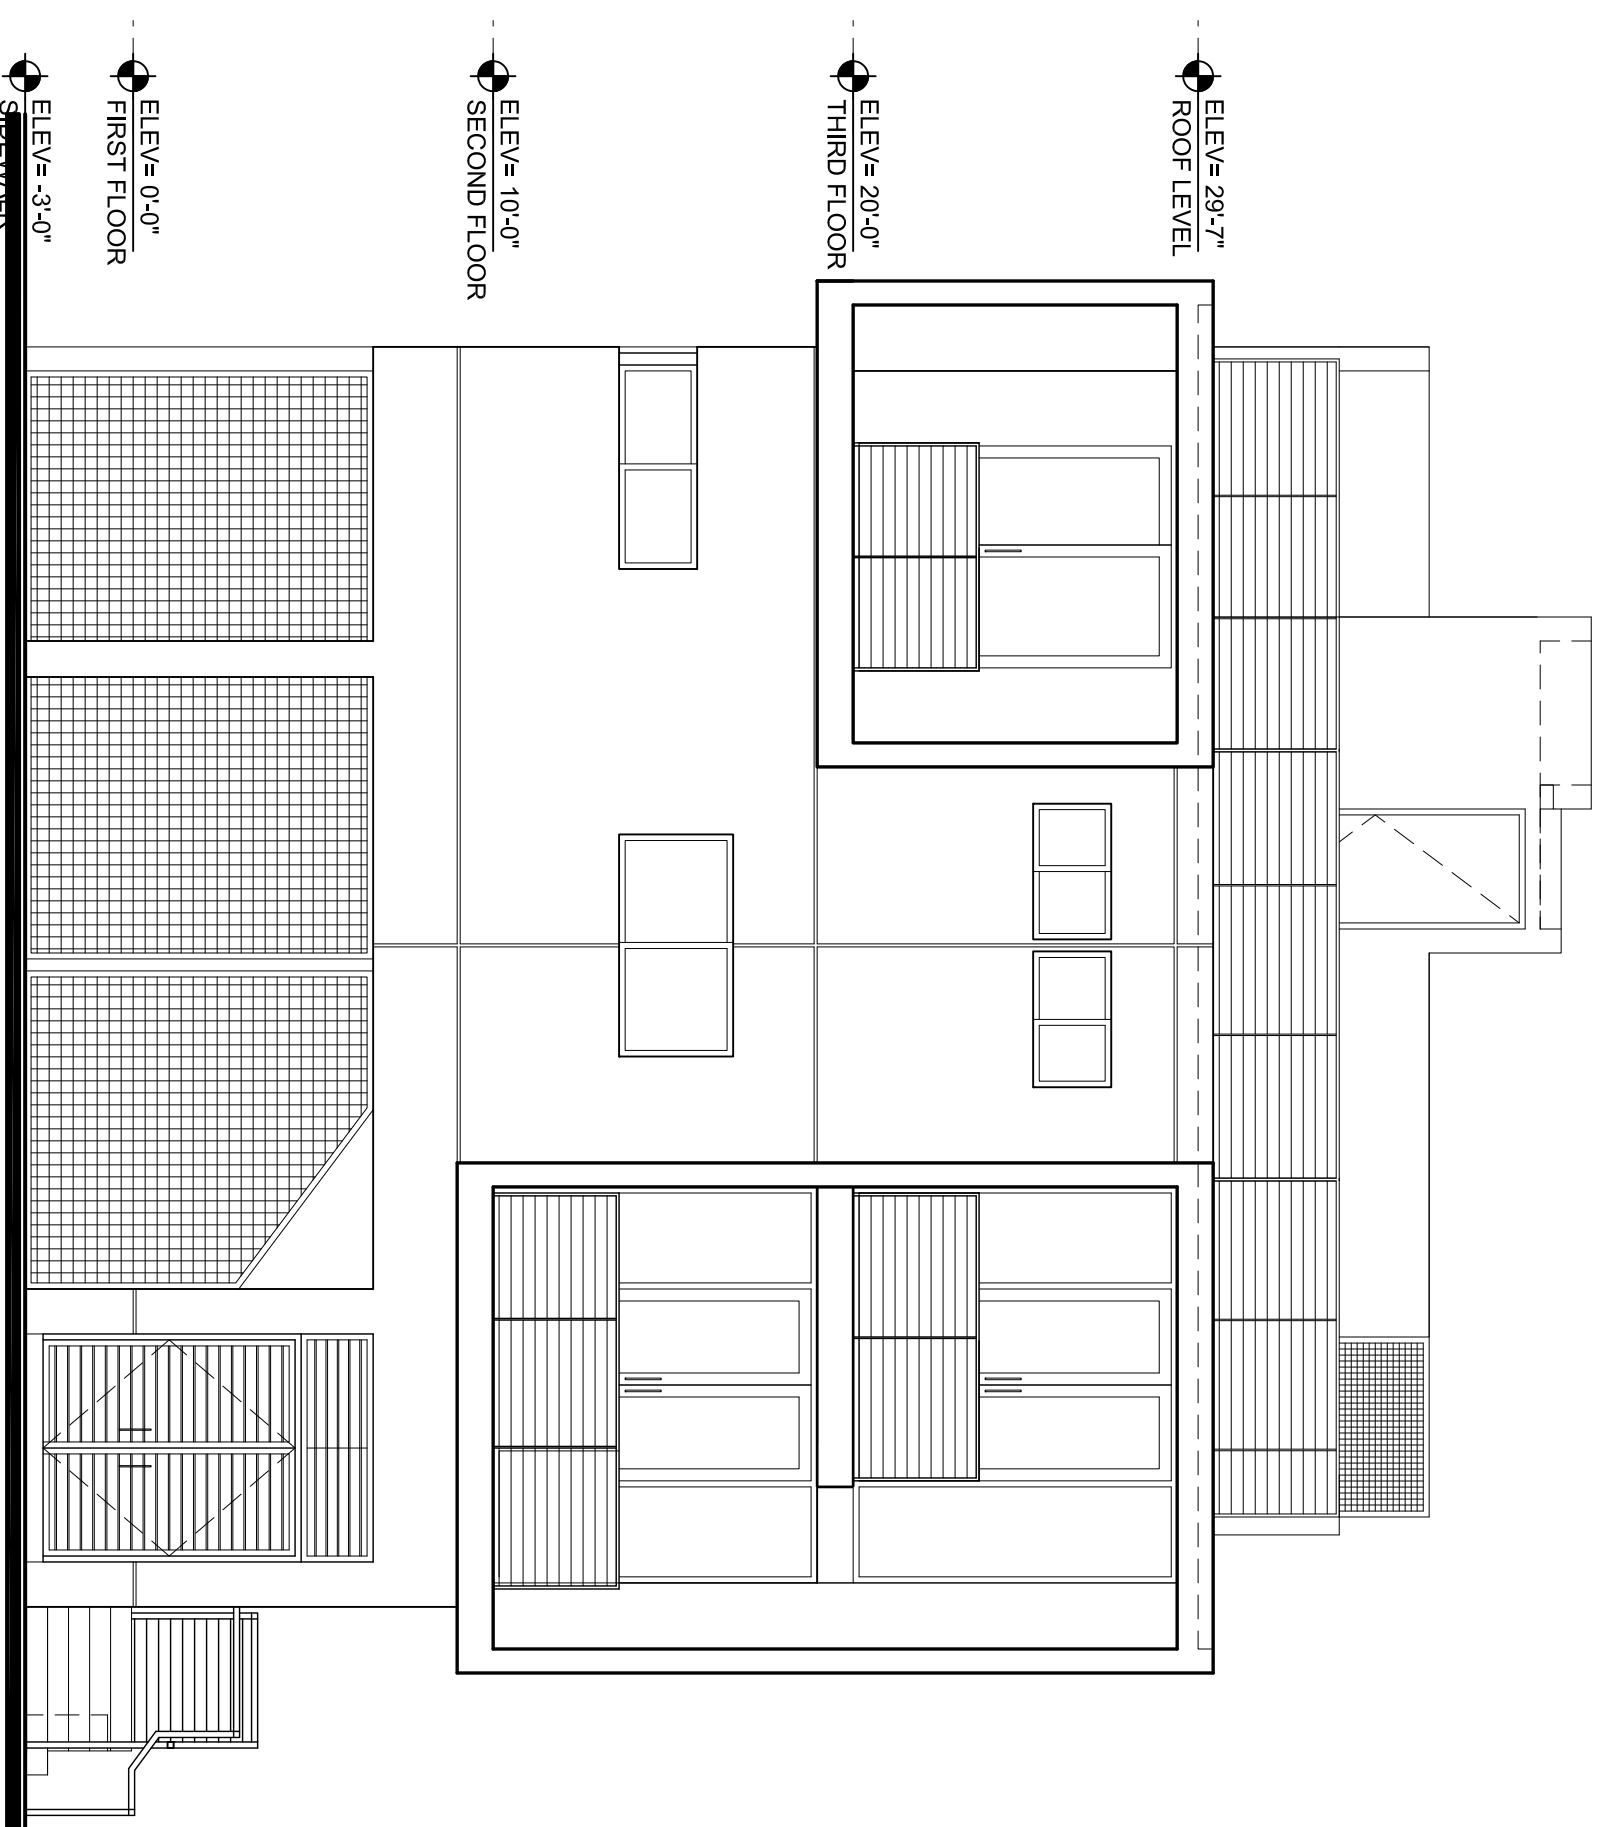

1  
EXISTING/PROPOSED  
EAST ELEVATION


A-03  
SCALE: 3/16" = 1'-0"

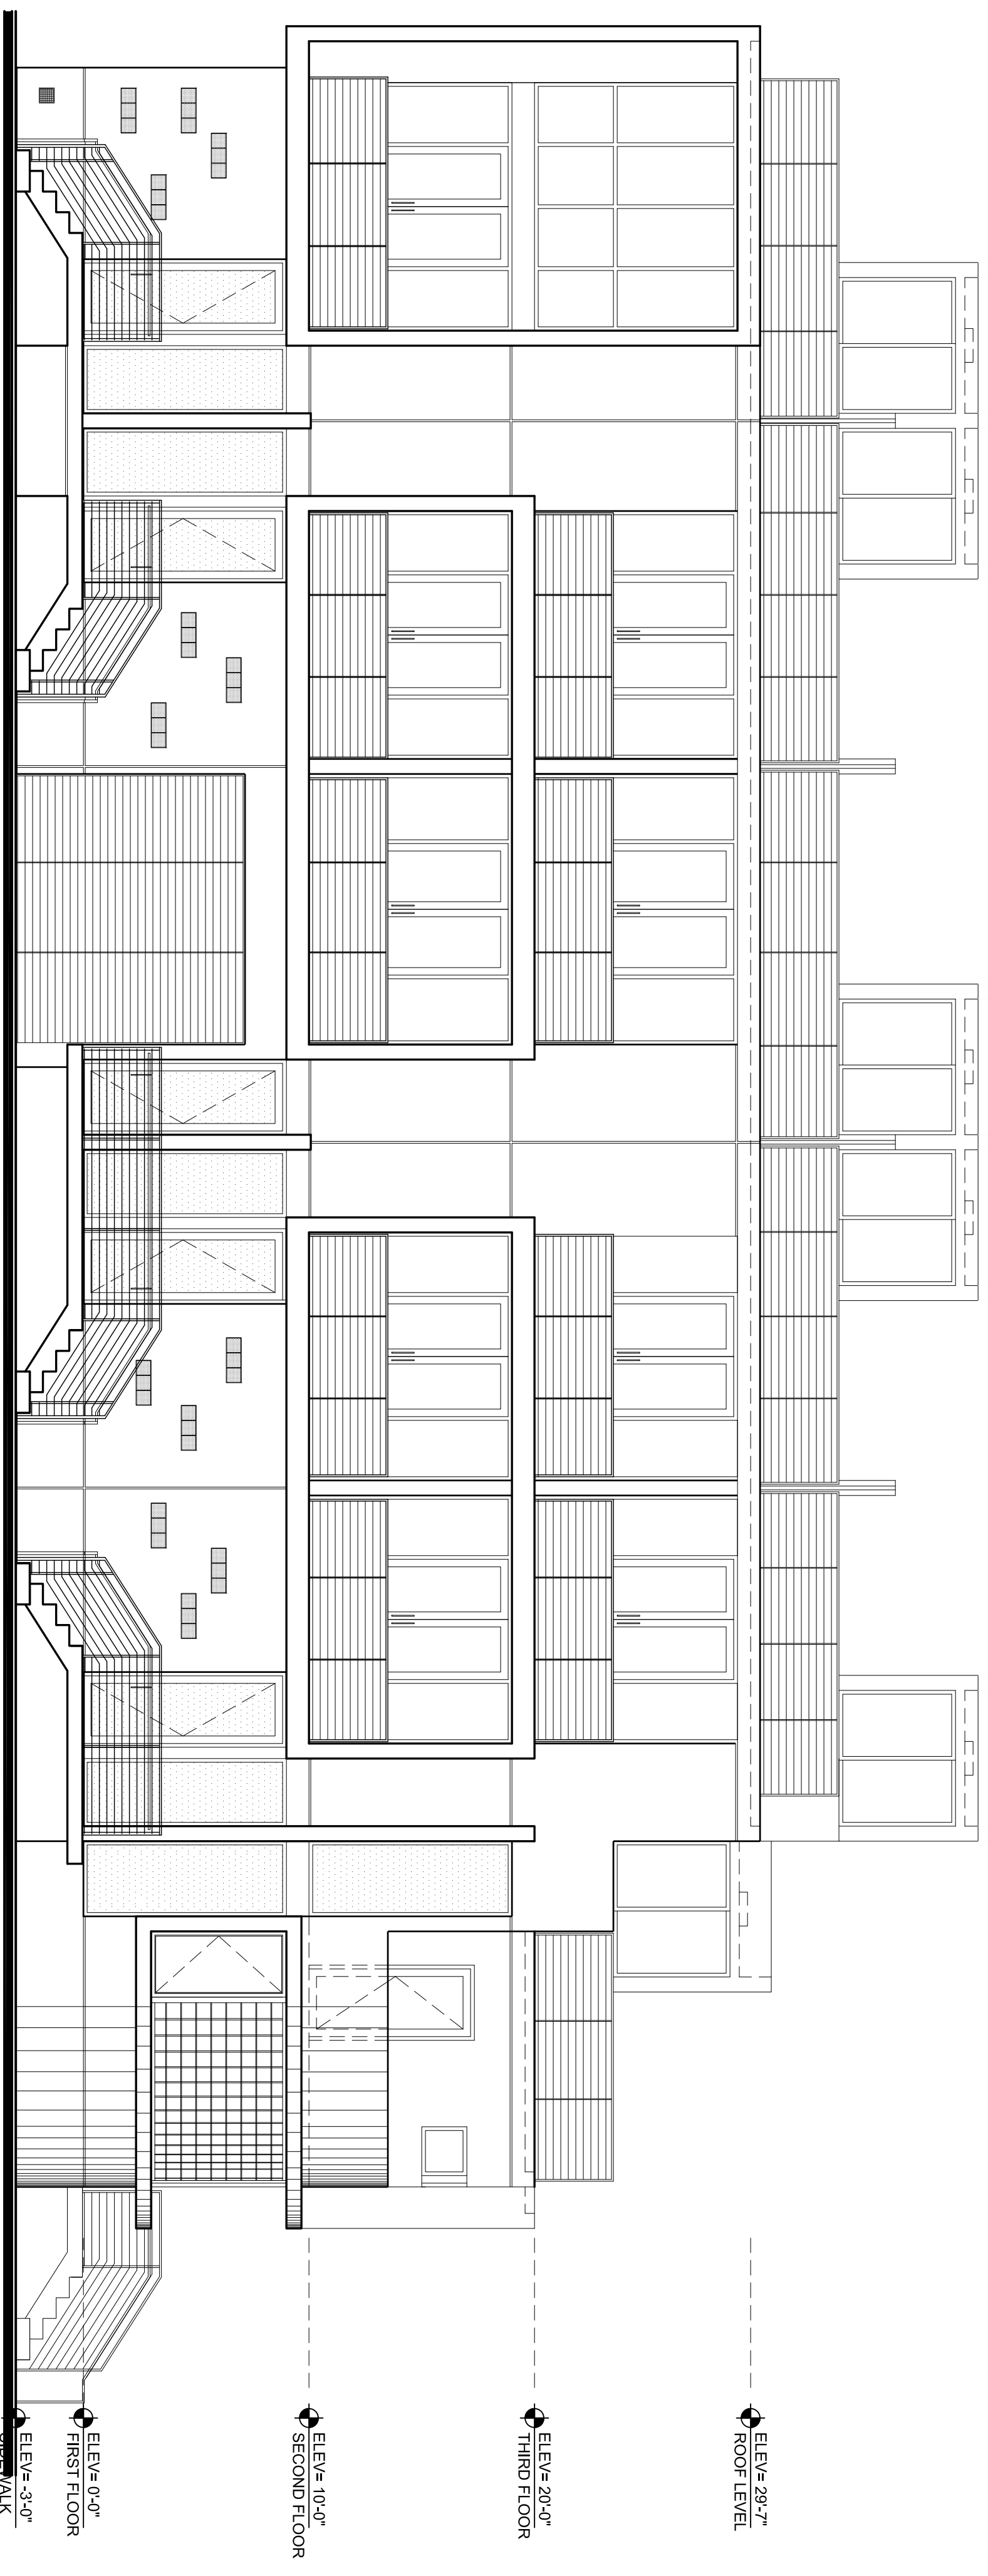

2  
EXISTING/PROPOSED  
NORTH ELEVATION


A-03  
SCALE: 3/16" = 1'-0"

**GENERAL NOTE:**  
NO WORK TO BE DONE TO ELEVATIONS  
BESIDES ADDITION OF ADA LIFT AND  
EXTENSION OF LANDING TO ACCOMMODATE  
LIFT. ALL OTHER ELEVATIONS SHOWN AS  
REFERENCE ONLY.

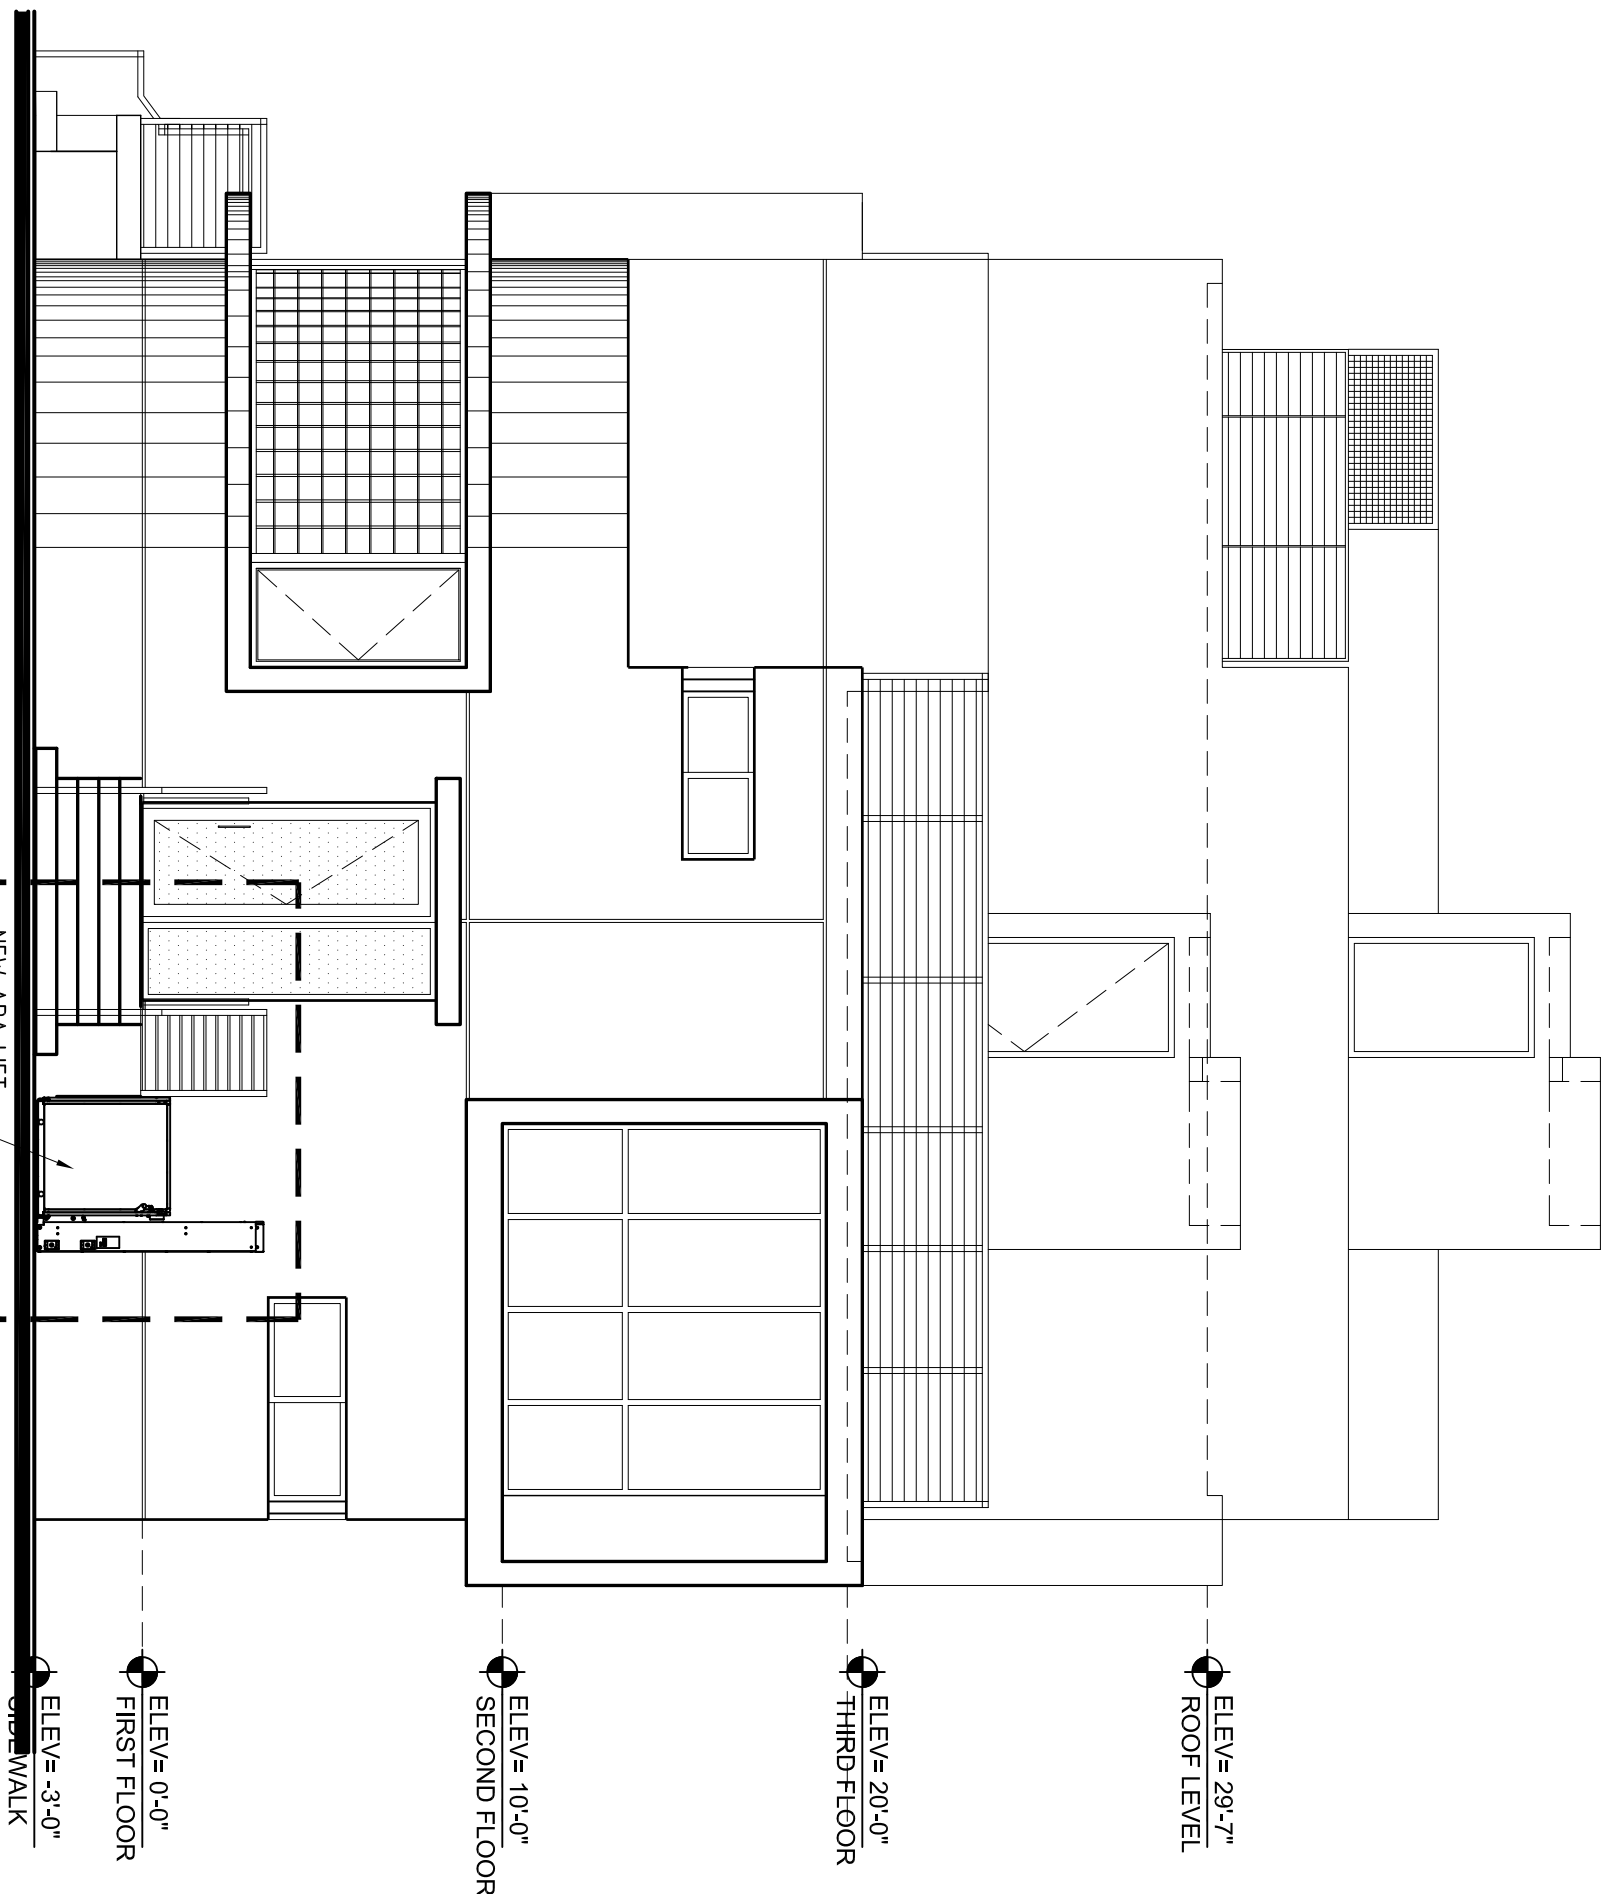

3  
PROPOSED  
WEST ELEVATION

A-03  
SCALE: 3/16" = 1'-0"

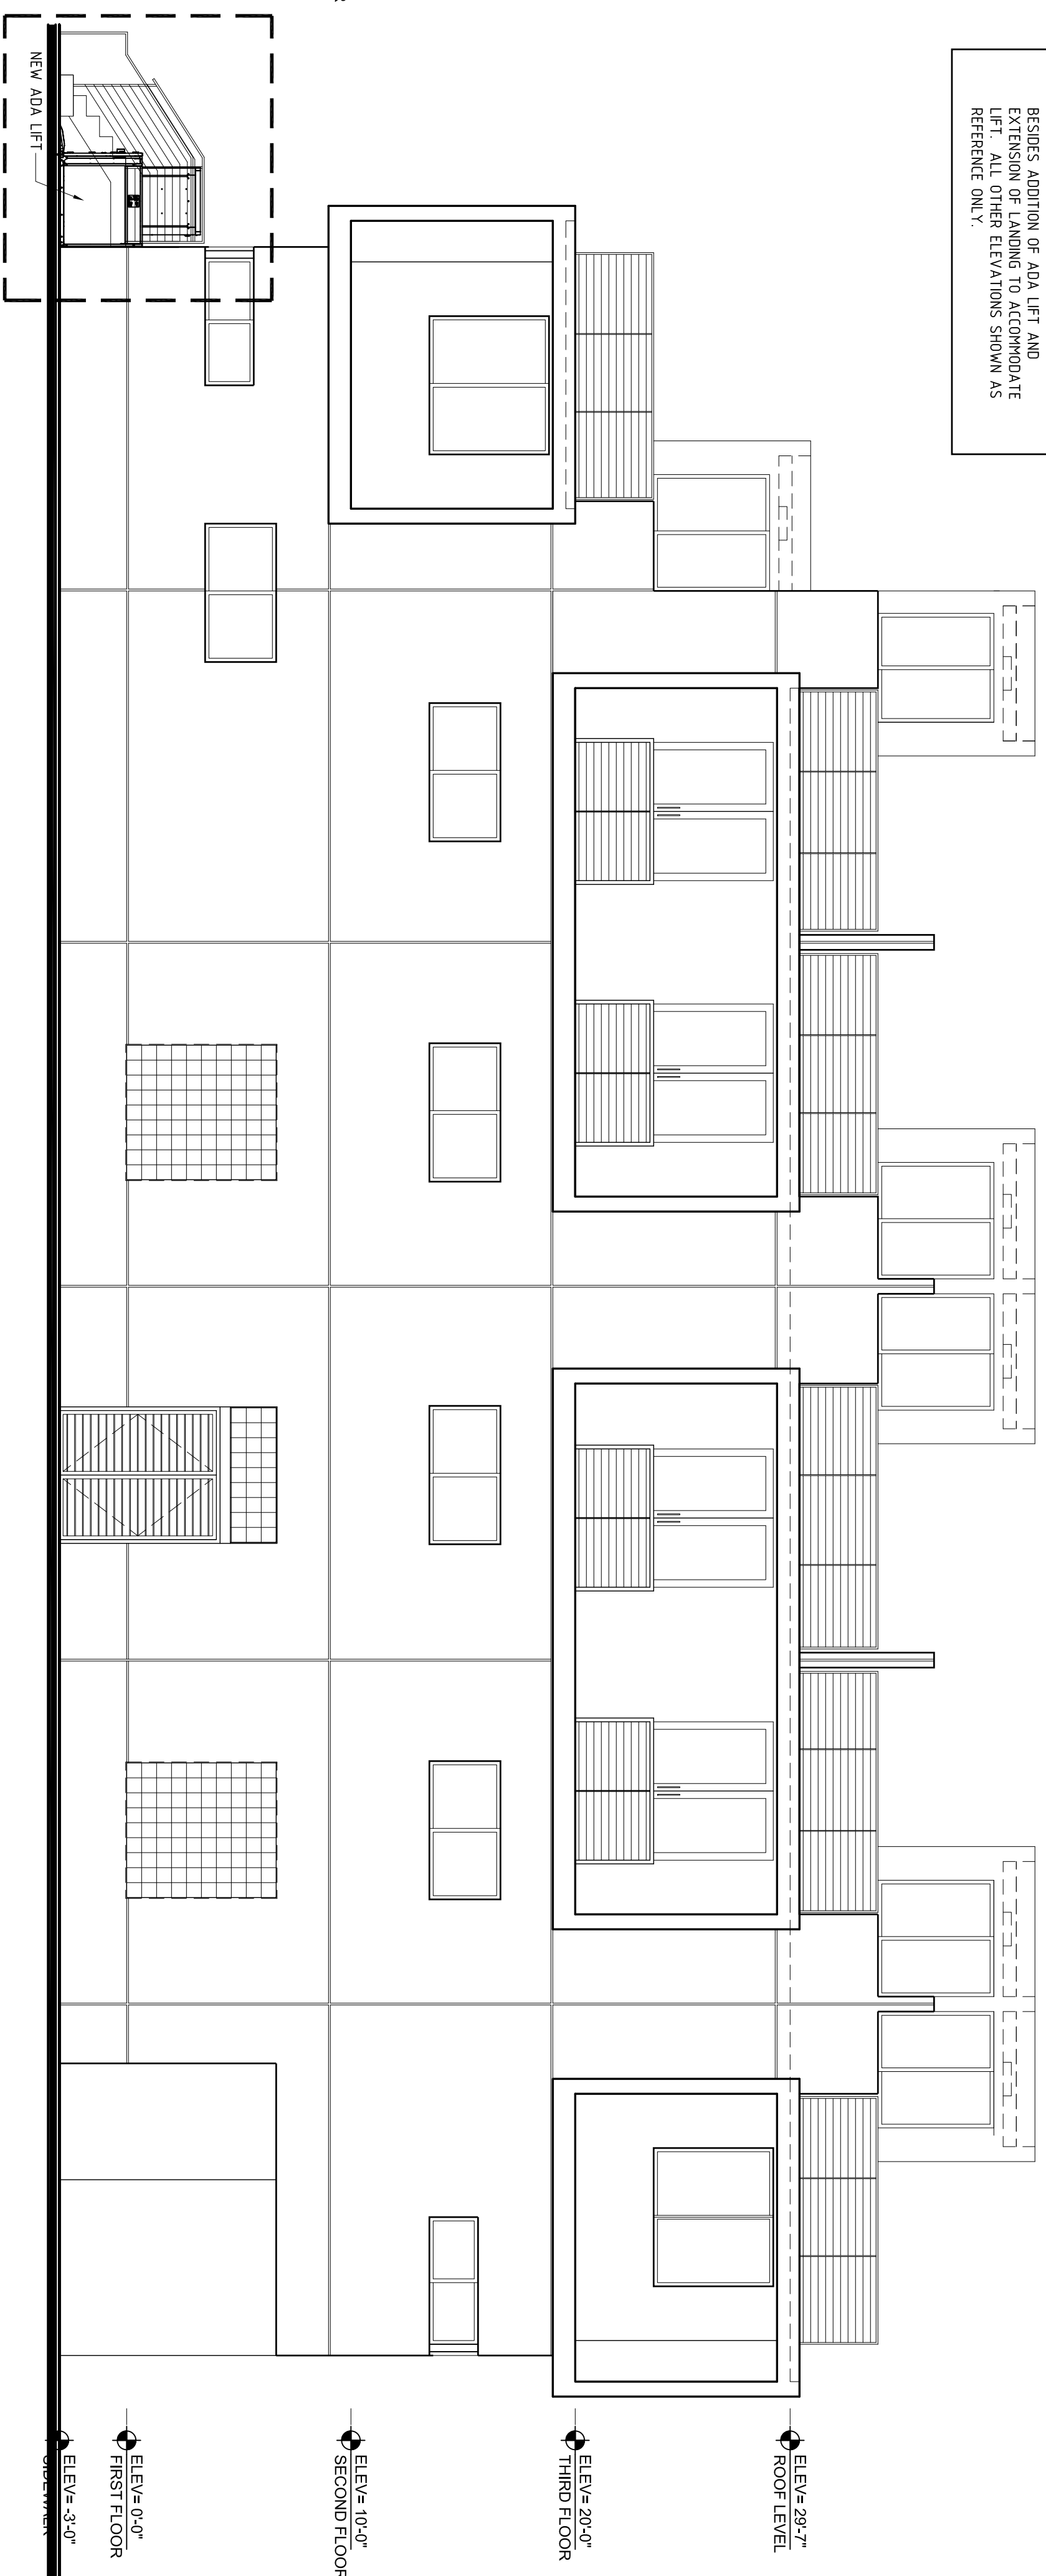

4  
PROPOSED  
SOUTH ELEVATION

A-03  
SCALE: 3/16" = 1'-0"