

**Bruce D. Amalfitano, A.I.A.**  
a r c h i t e c t


6903 Atlantic Boulevard, Jacksonville, Florida 32211  
904 228 9337  
Bdamalfi@aia.com

#AR 0009774  
3 FEBRUARY 2019

**NEW MUSIC LAB**  
the Carpenter Shop  
After School Daycare  
1601 University Boulevard, Jacksonville, Florida


DATE	10/16/2018
DRAWN BY:	BD
REVISIONS	

FLOOR PLAN  
**A1.0**

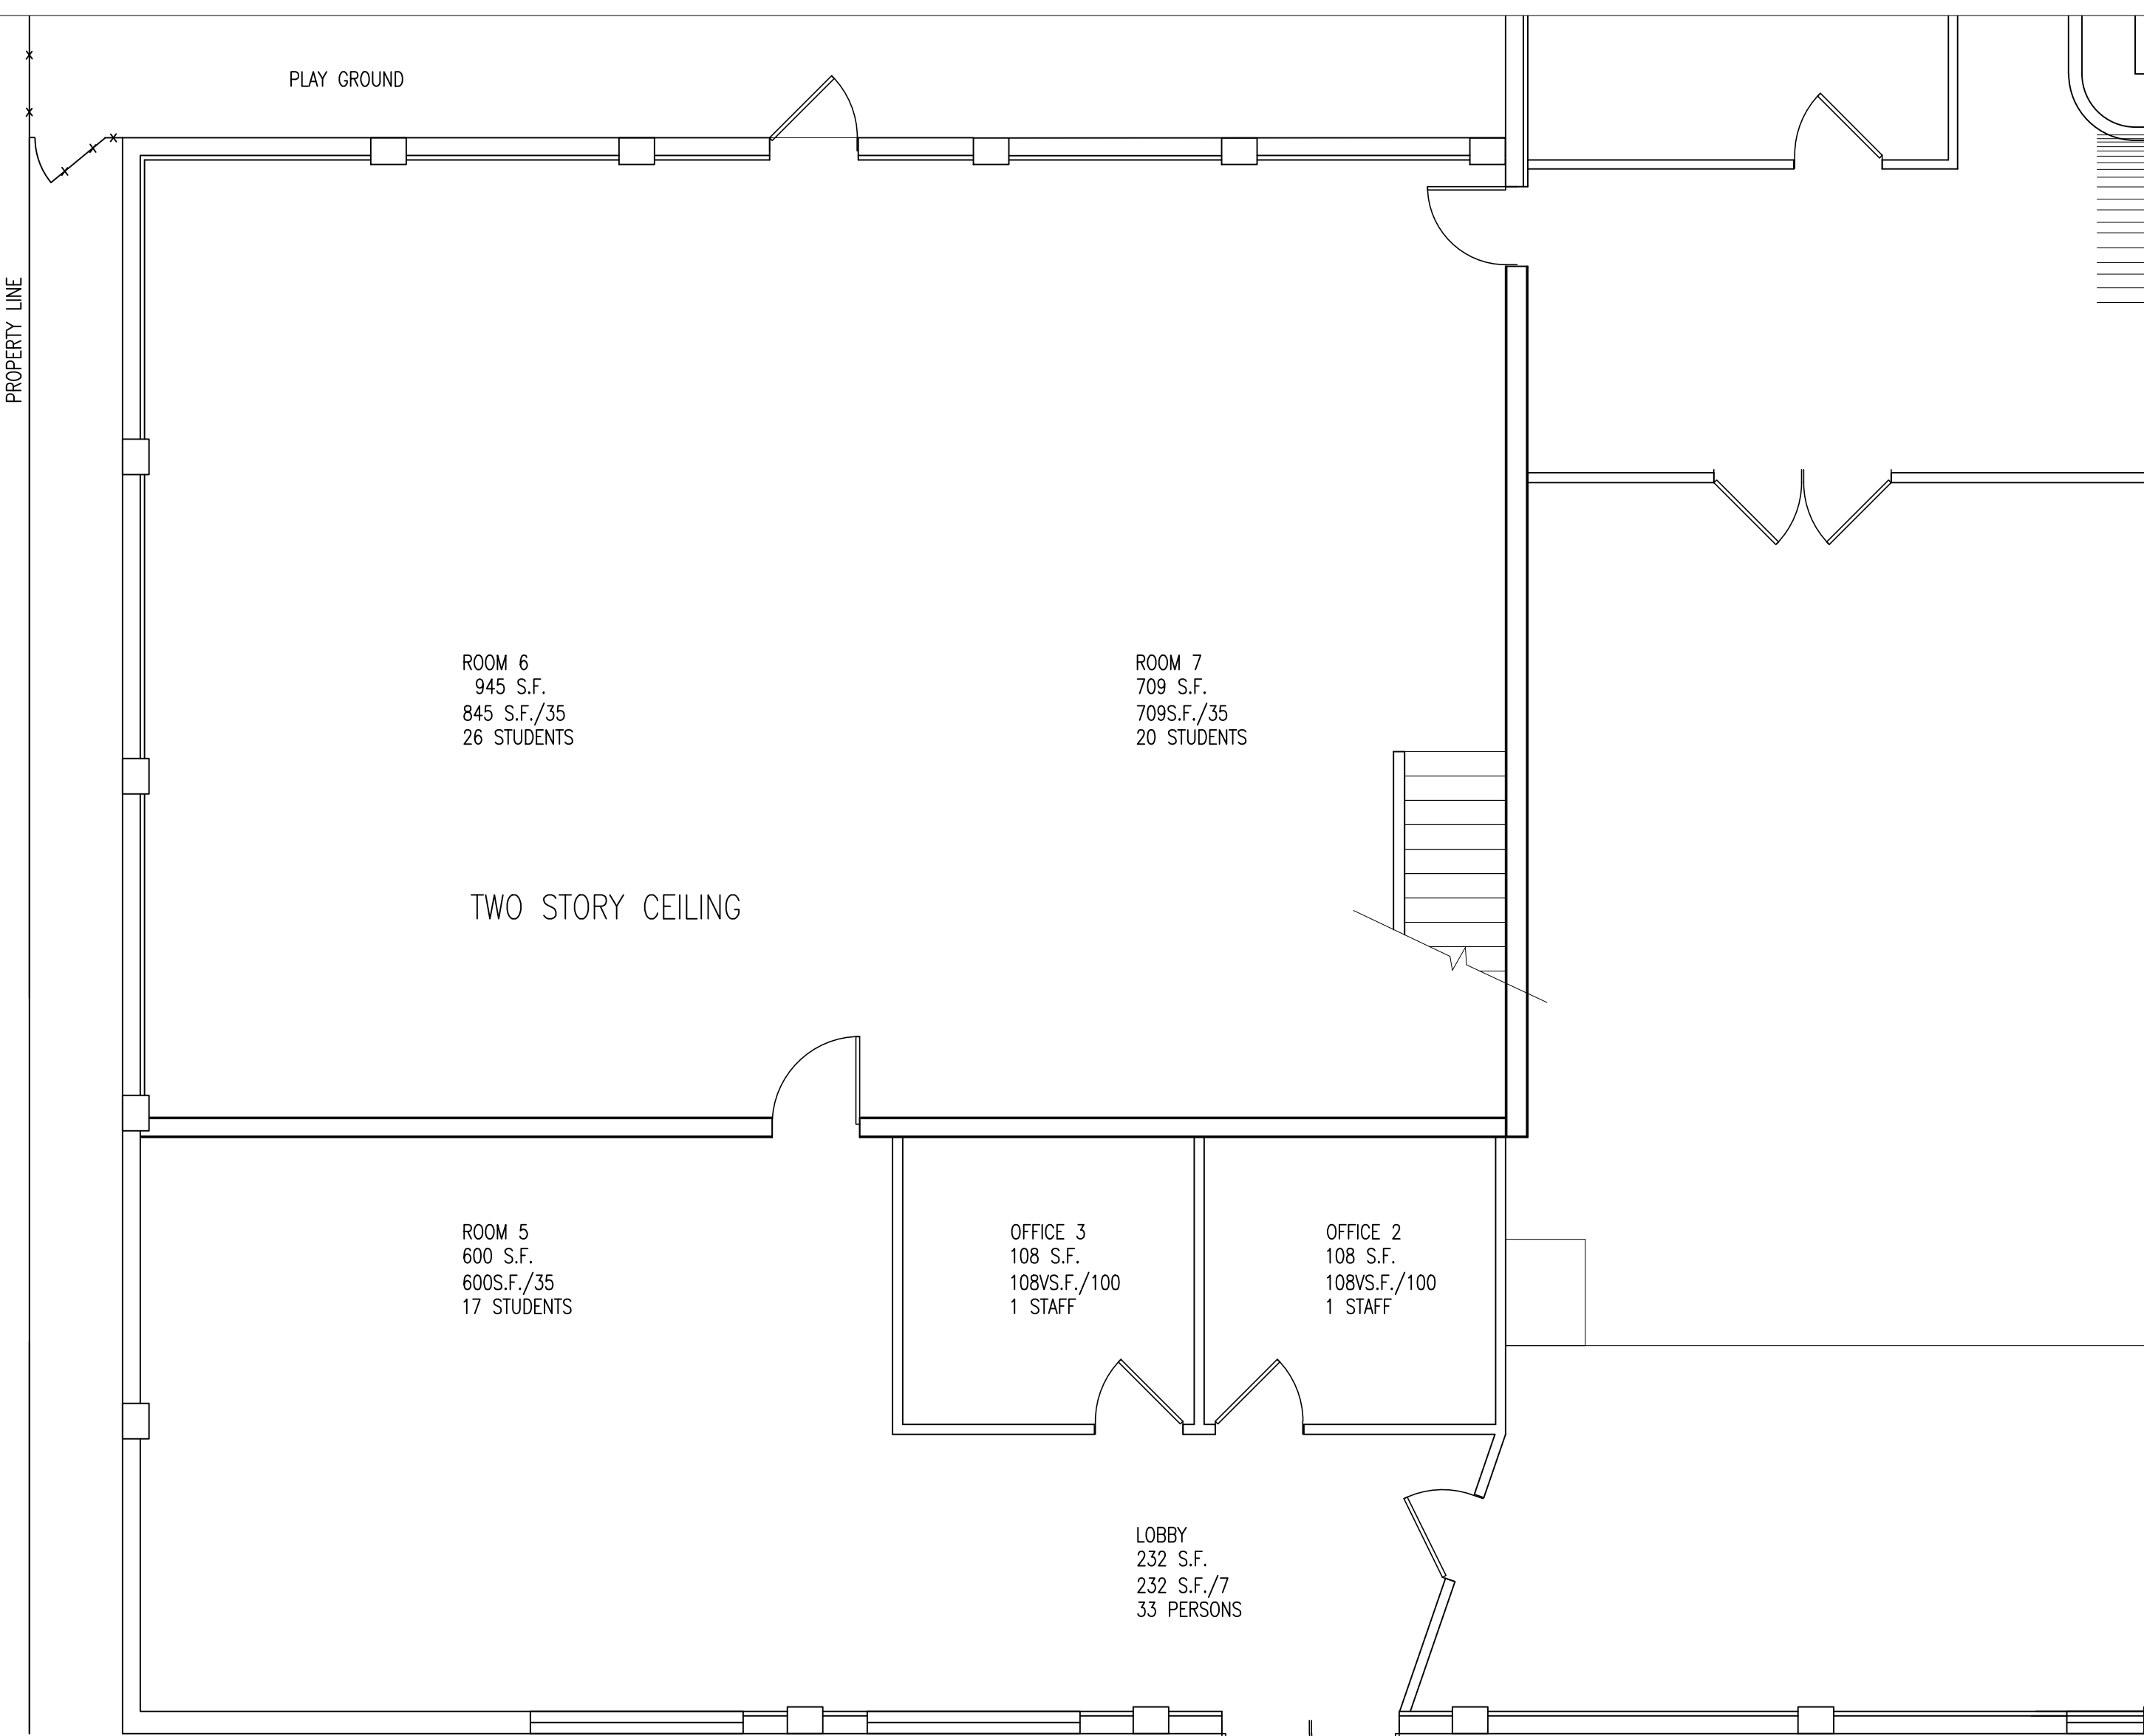


**EXISTING LOWER FLOOR PLAN**

SCALE: 3/16" = 1'-0"

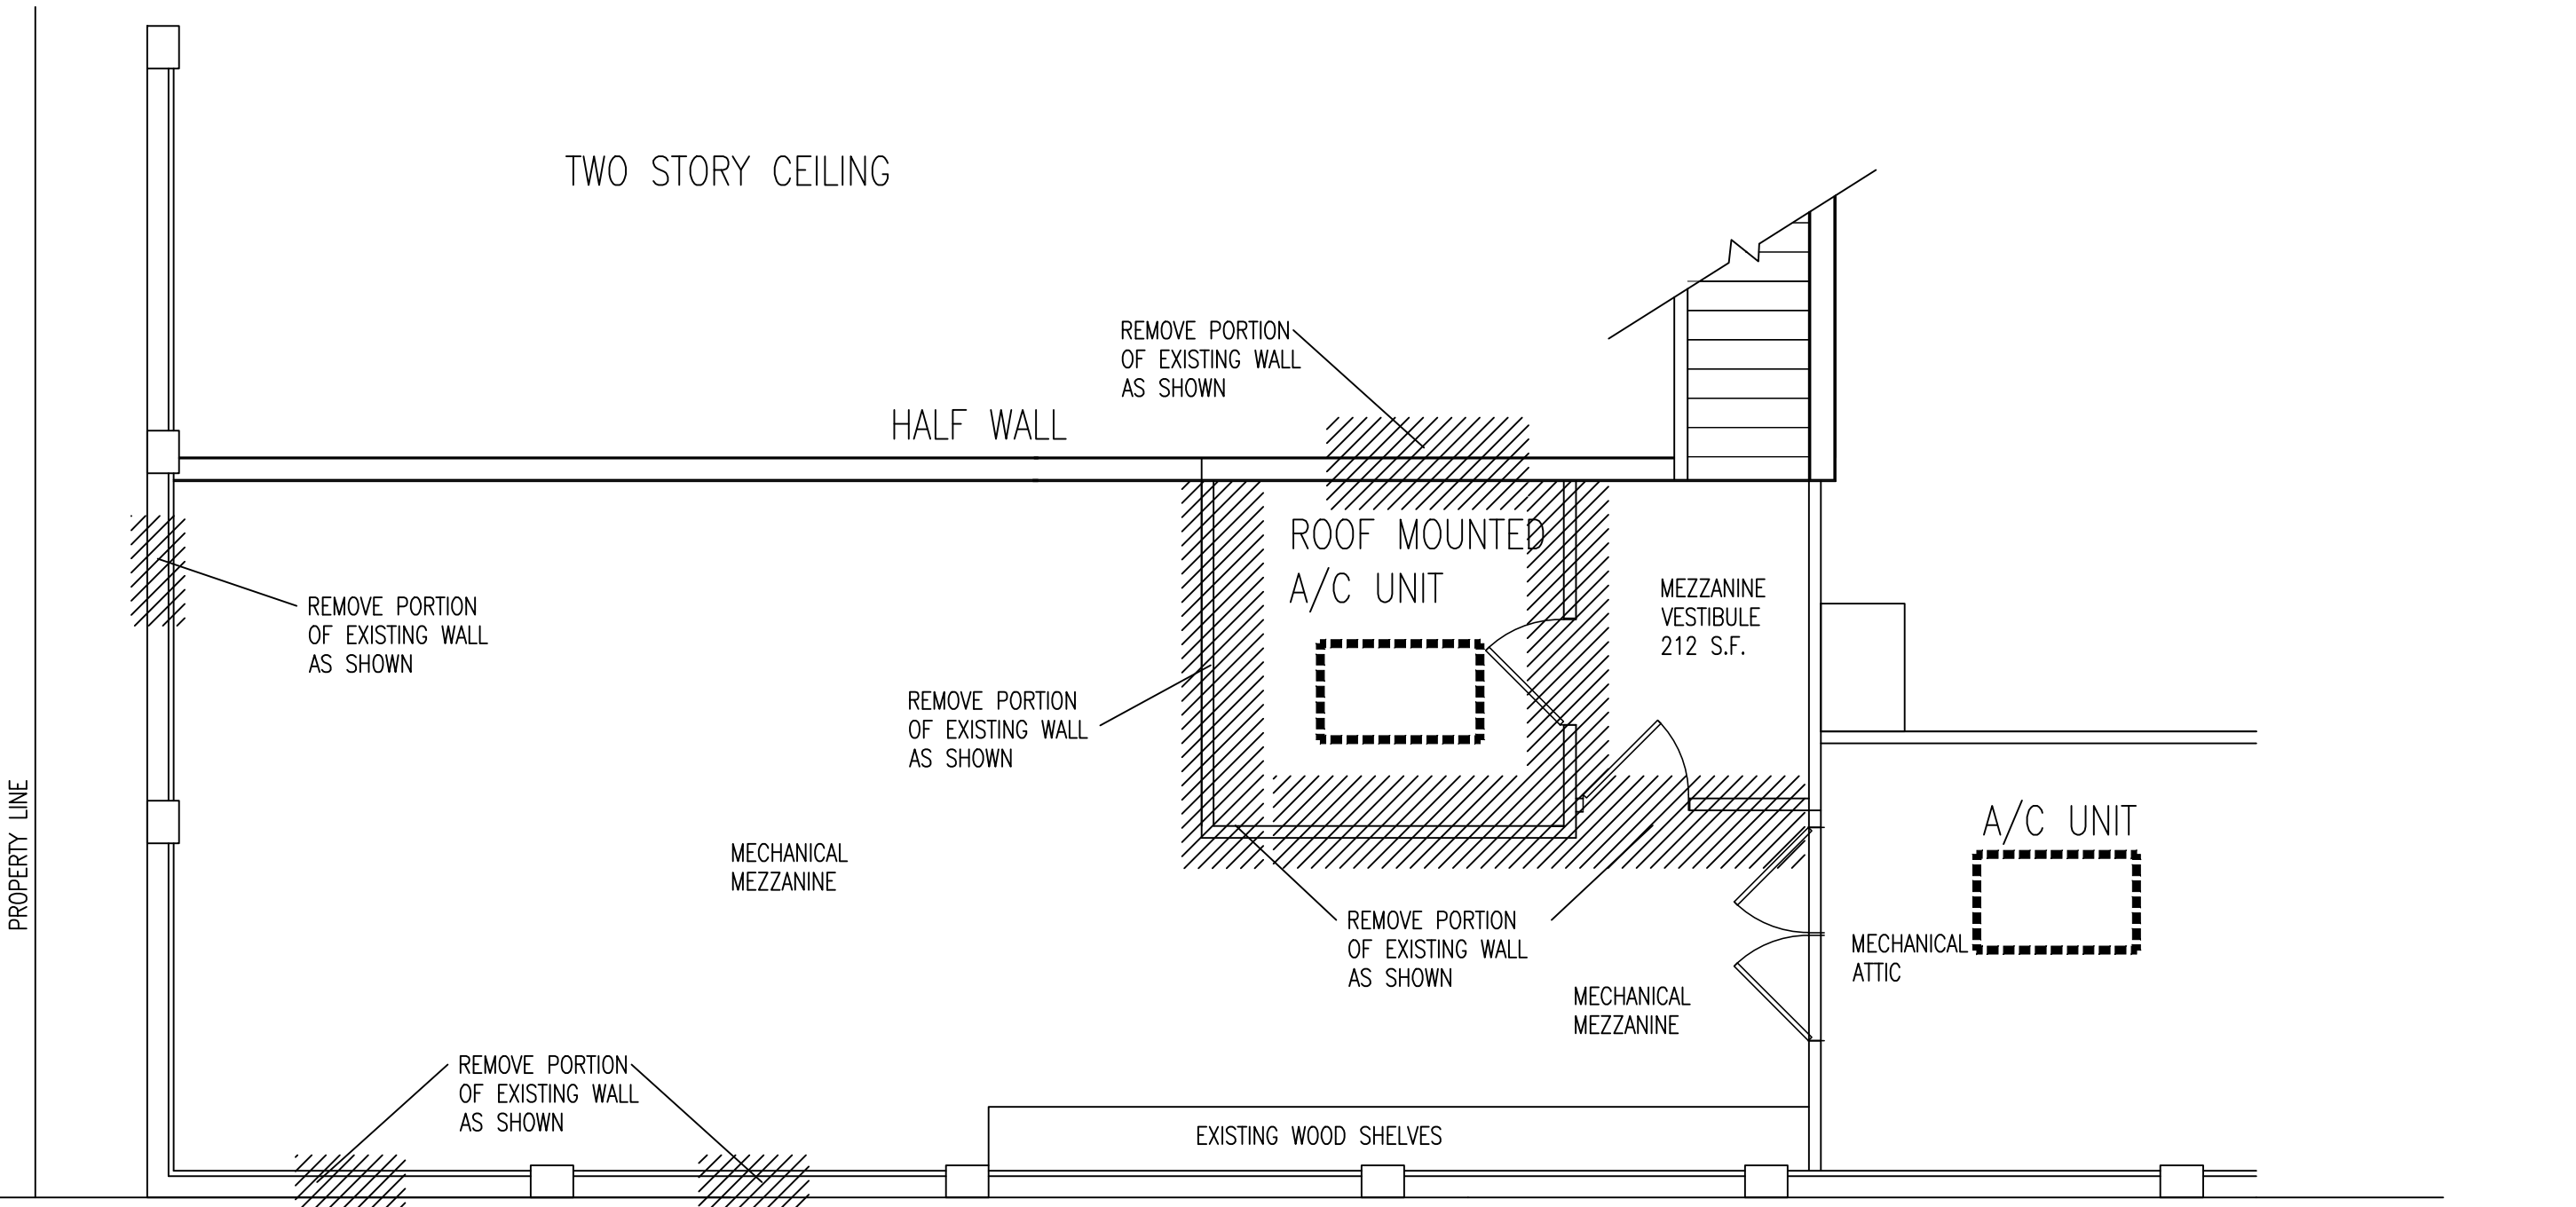


**EXISTING UPPER FLOOR PLAN**

SCALE: 3/16" = 1'-0"

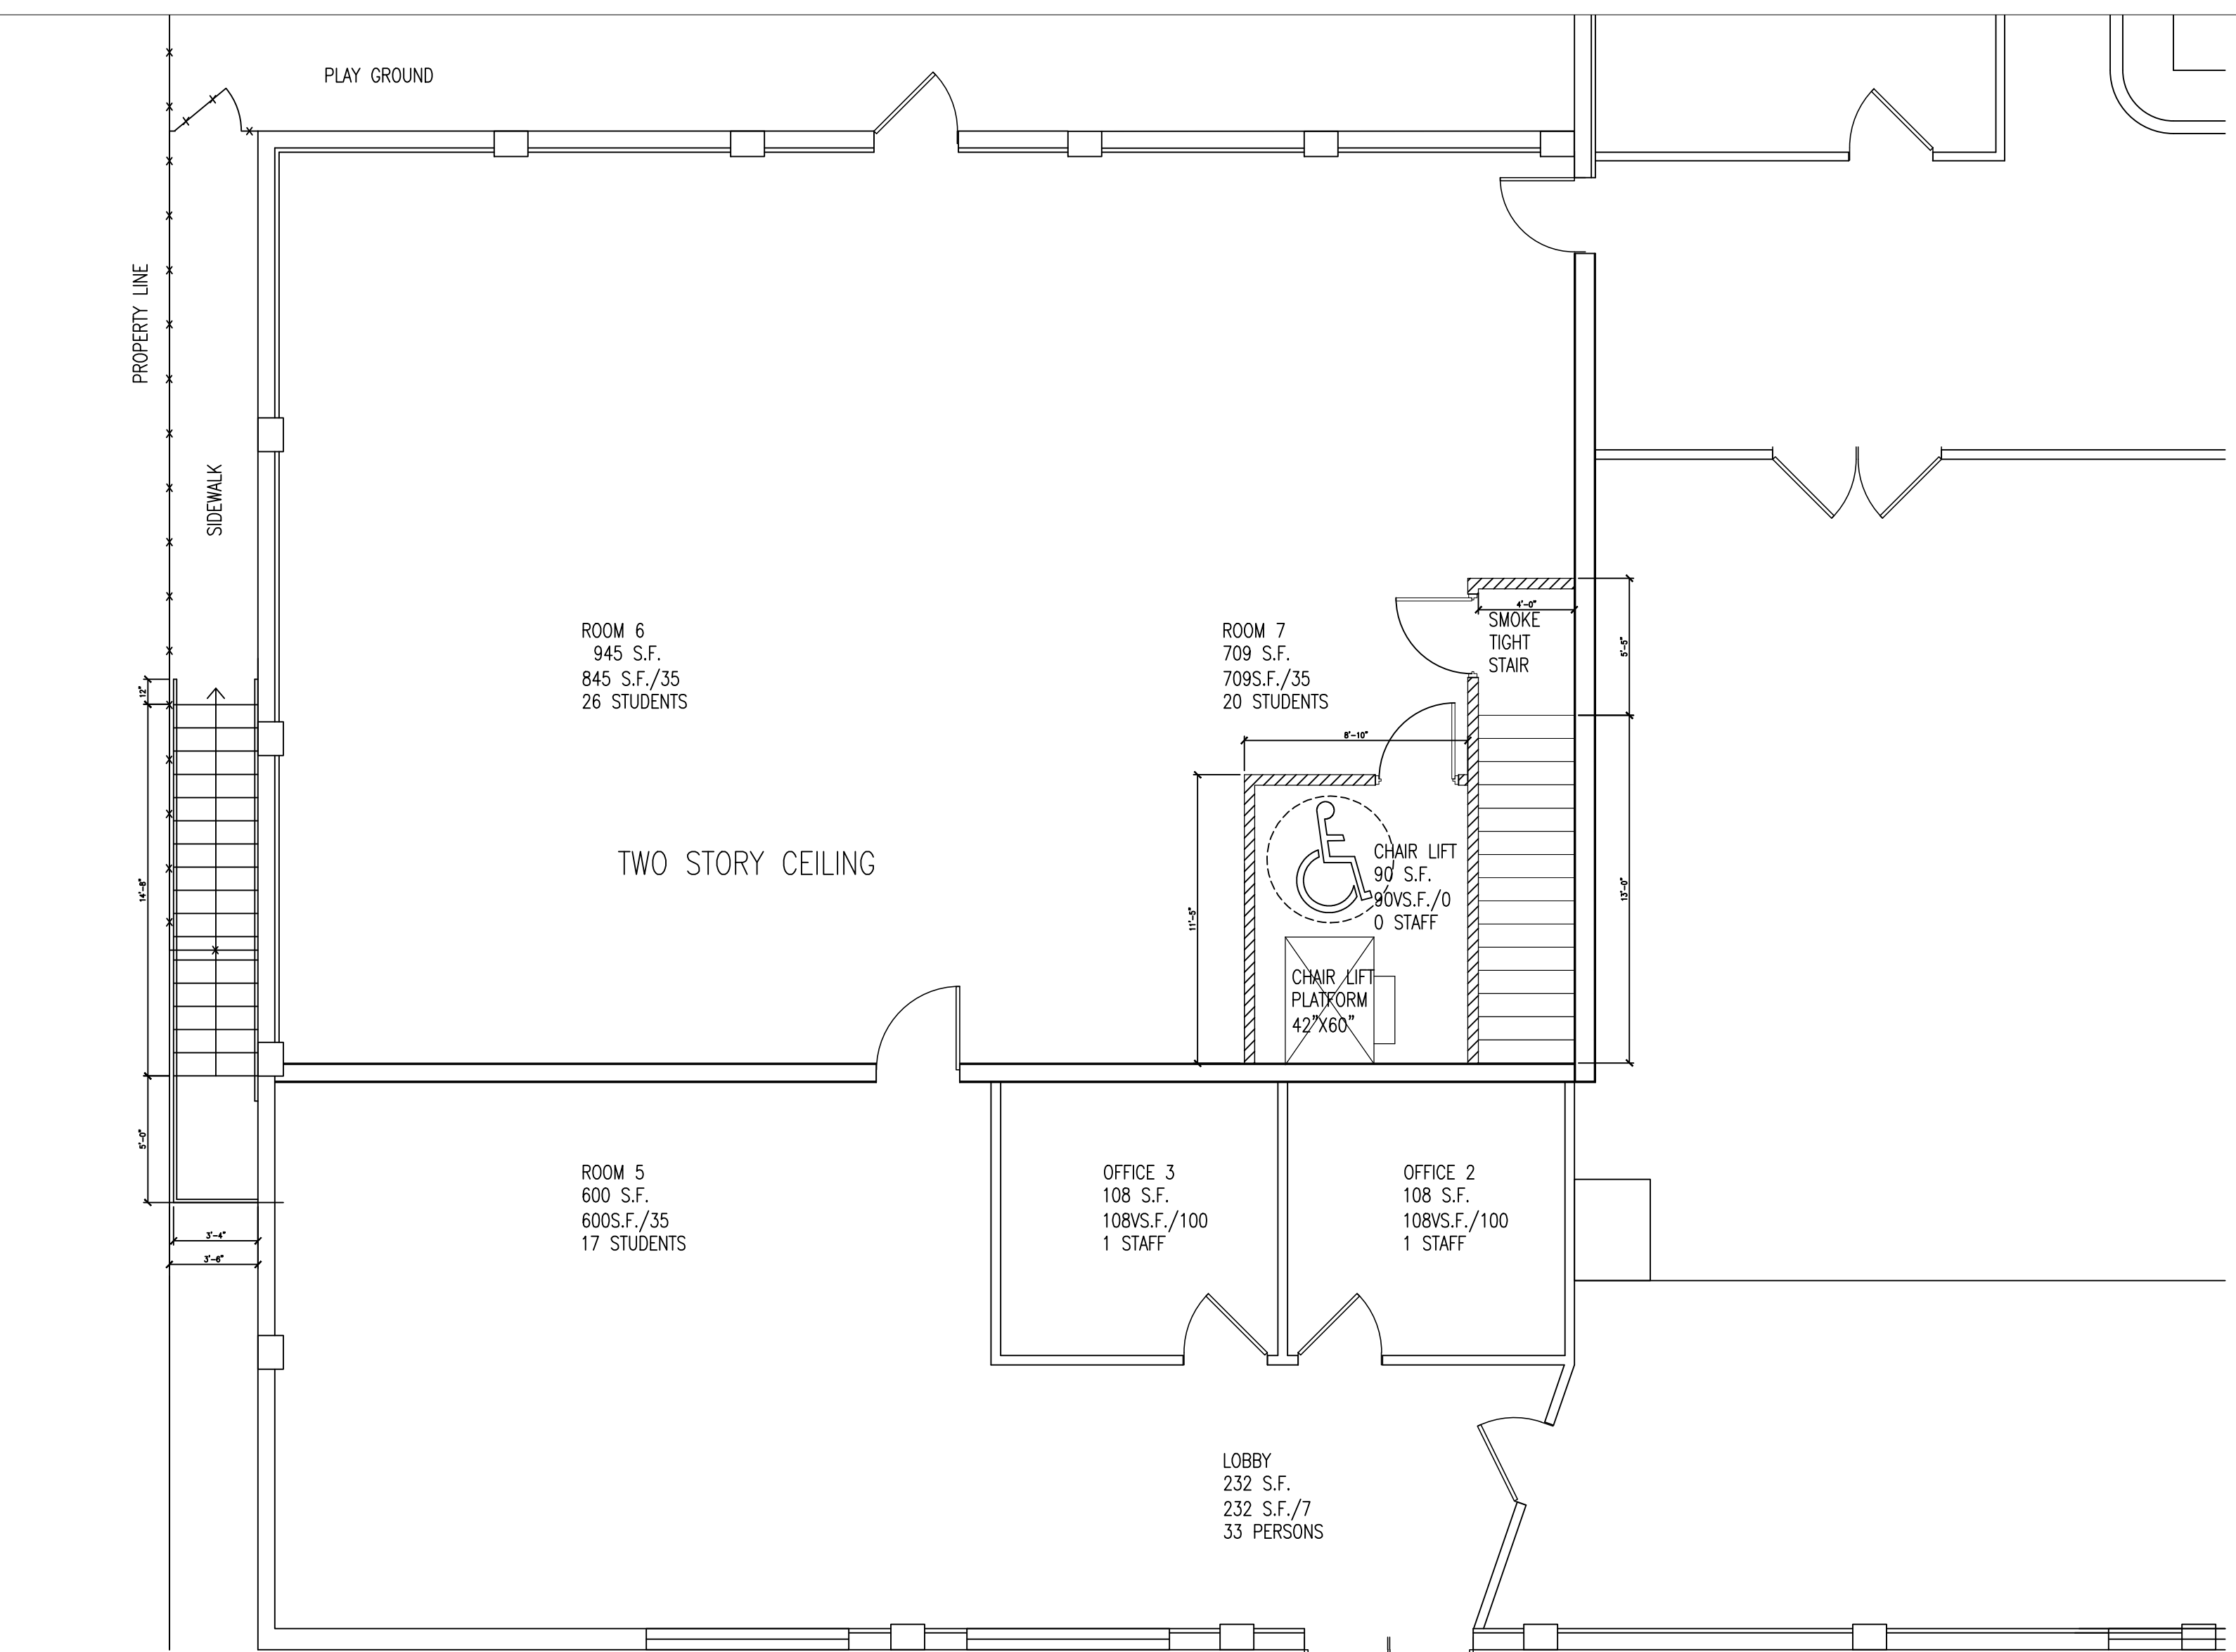

**REVISED LOWER FLOOR PLAN**

SCALE: 3/16" = 1'-0"

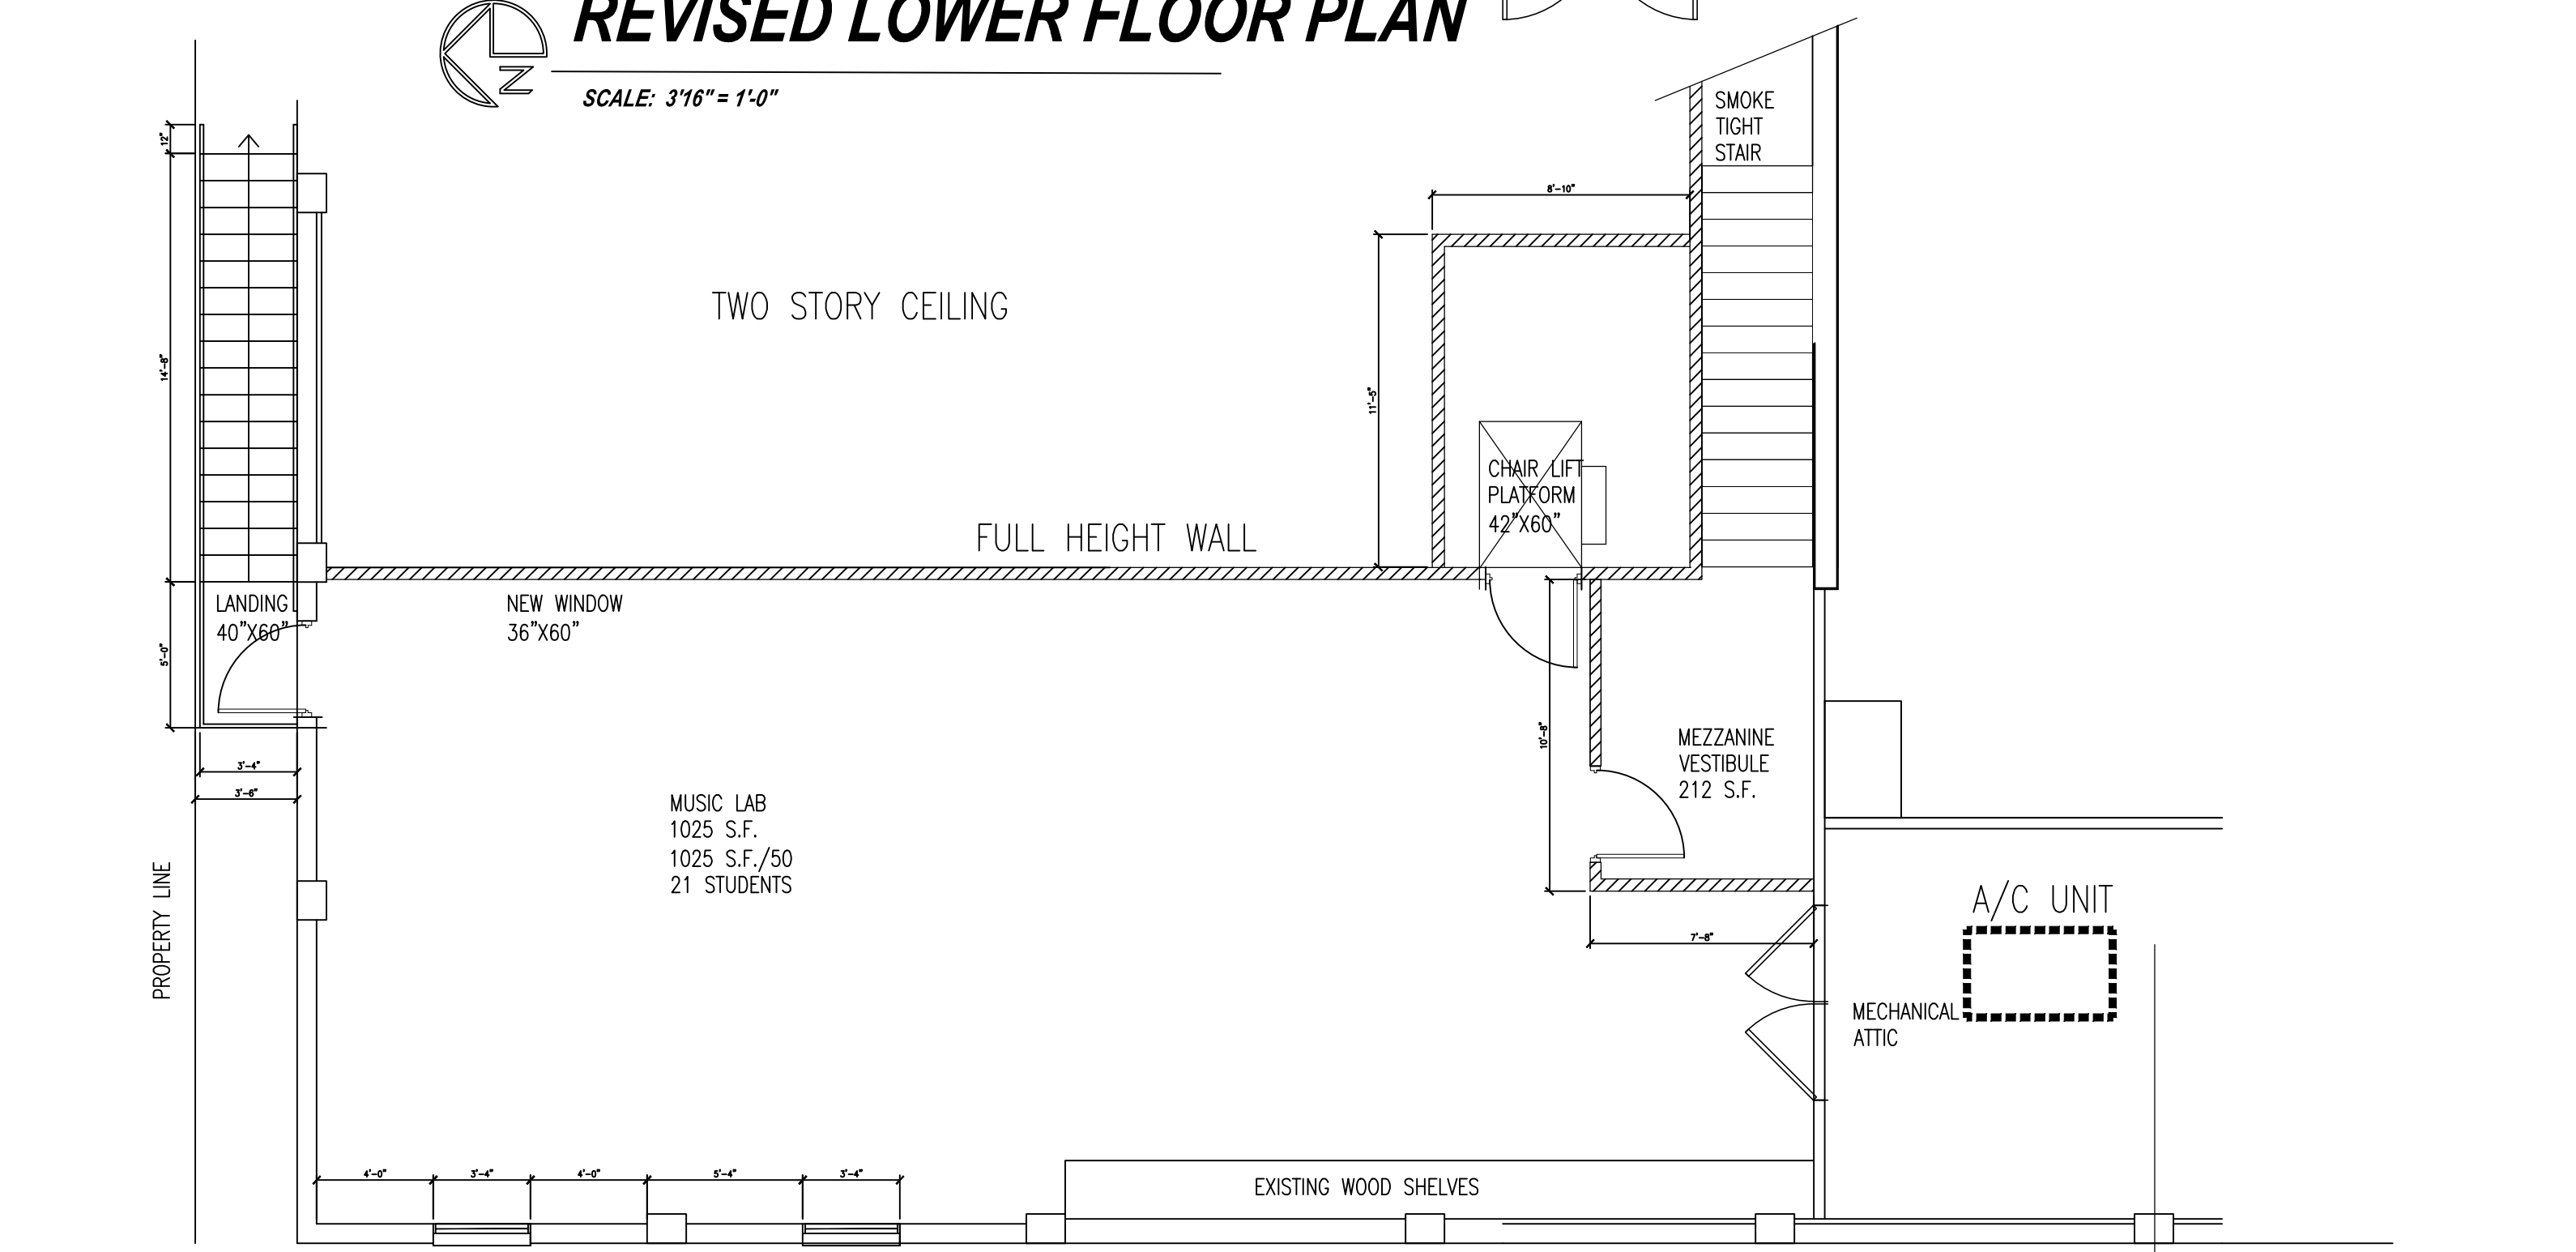

**REVISED UPPER FLOOR PLAN**

SCALE: 3/16" = 1'-0"



PRELIMINARY PLAN 10/16/2018