

14130
PROJECT CODE

16 MAY 2014
DATE


REVISED

△	△
△	△
△	△
△	△
△	△
△	△

**Kappa Delta Sorority House
Ground Floor - Dining Room
Stage Modifications**

Tallahassee Florida


1 ARCHITECTURAL SITE PLAN
A0 SCALE 1/16"=1'-0"

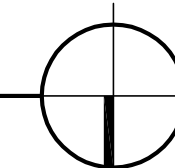

A0



DRIVE - WAY

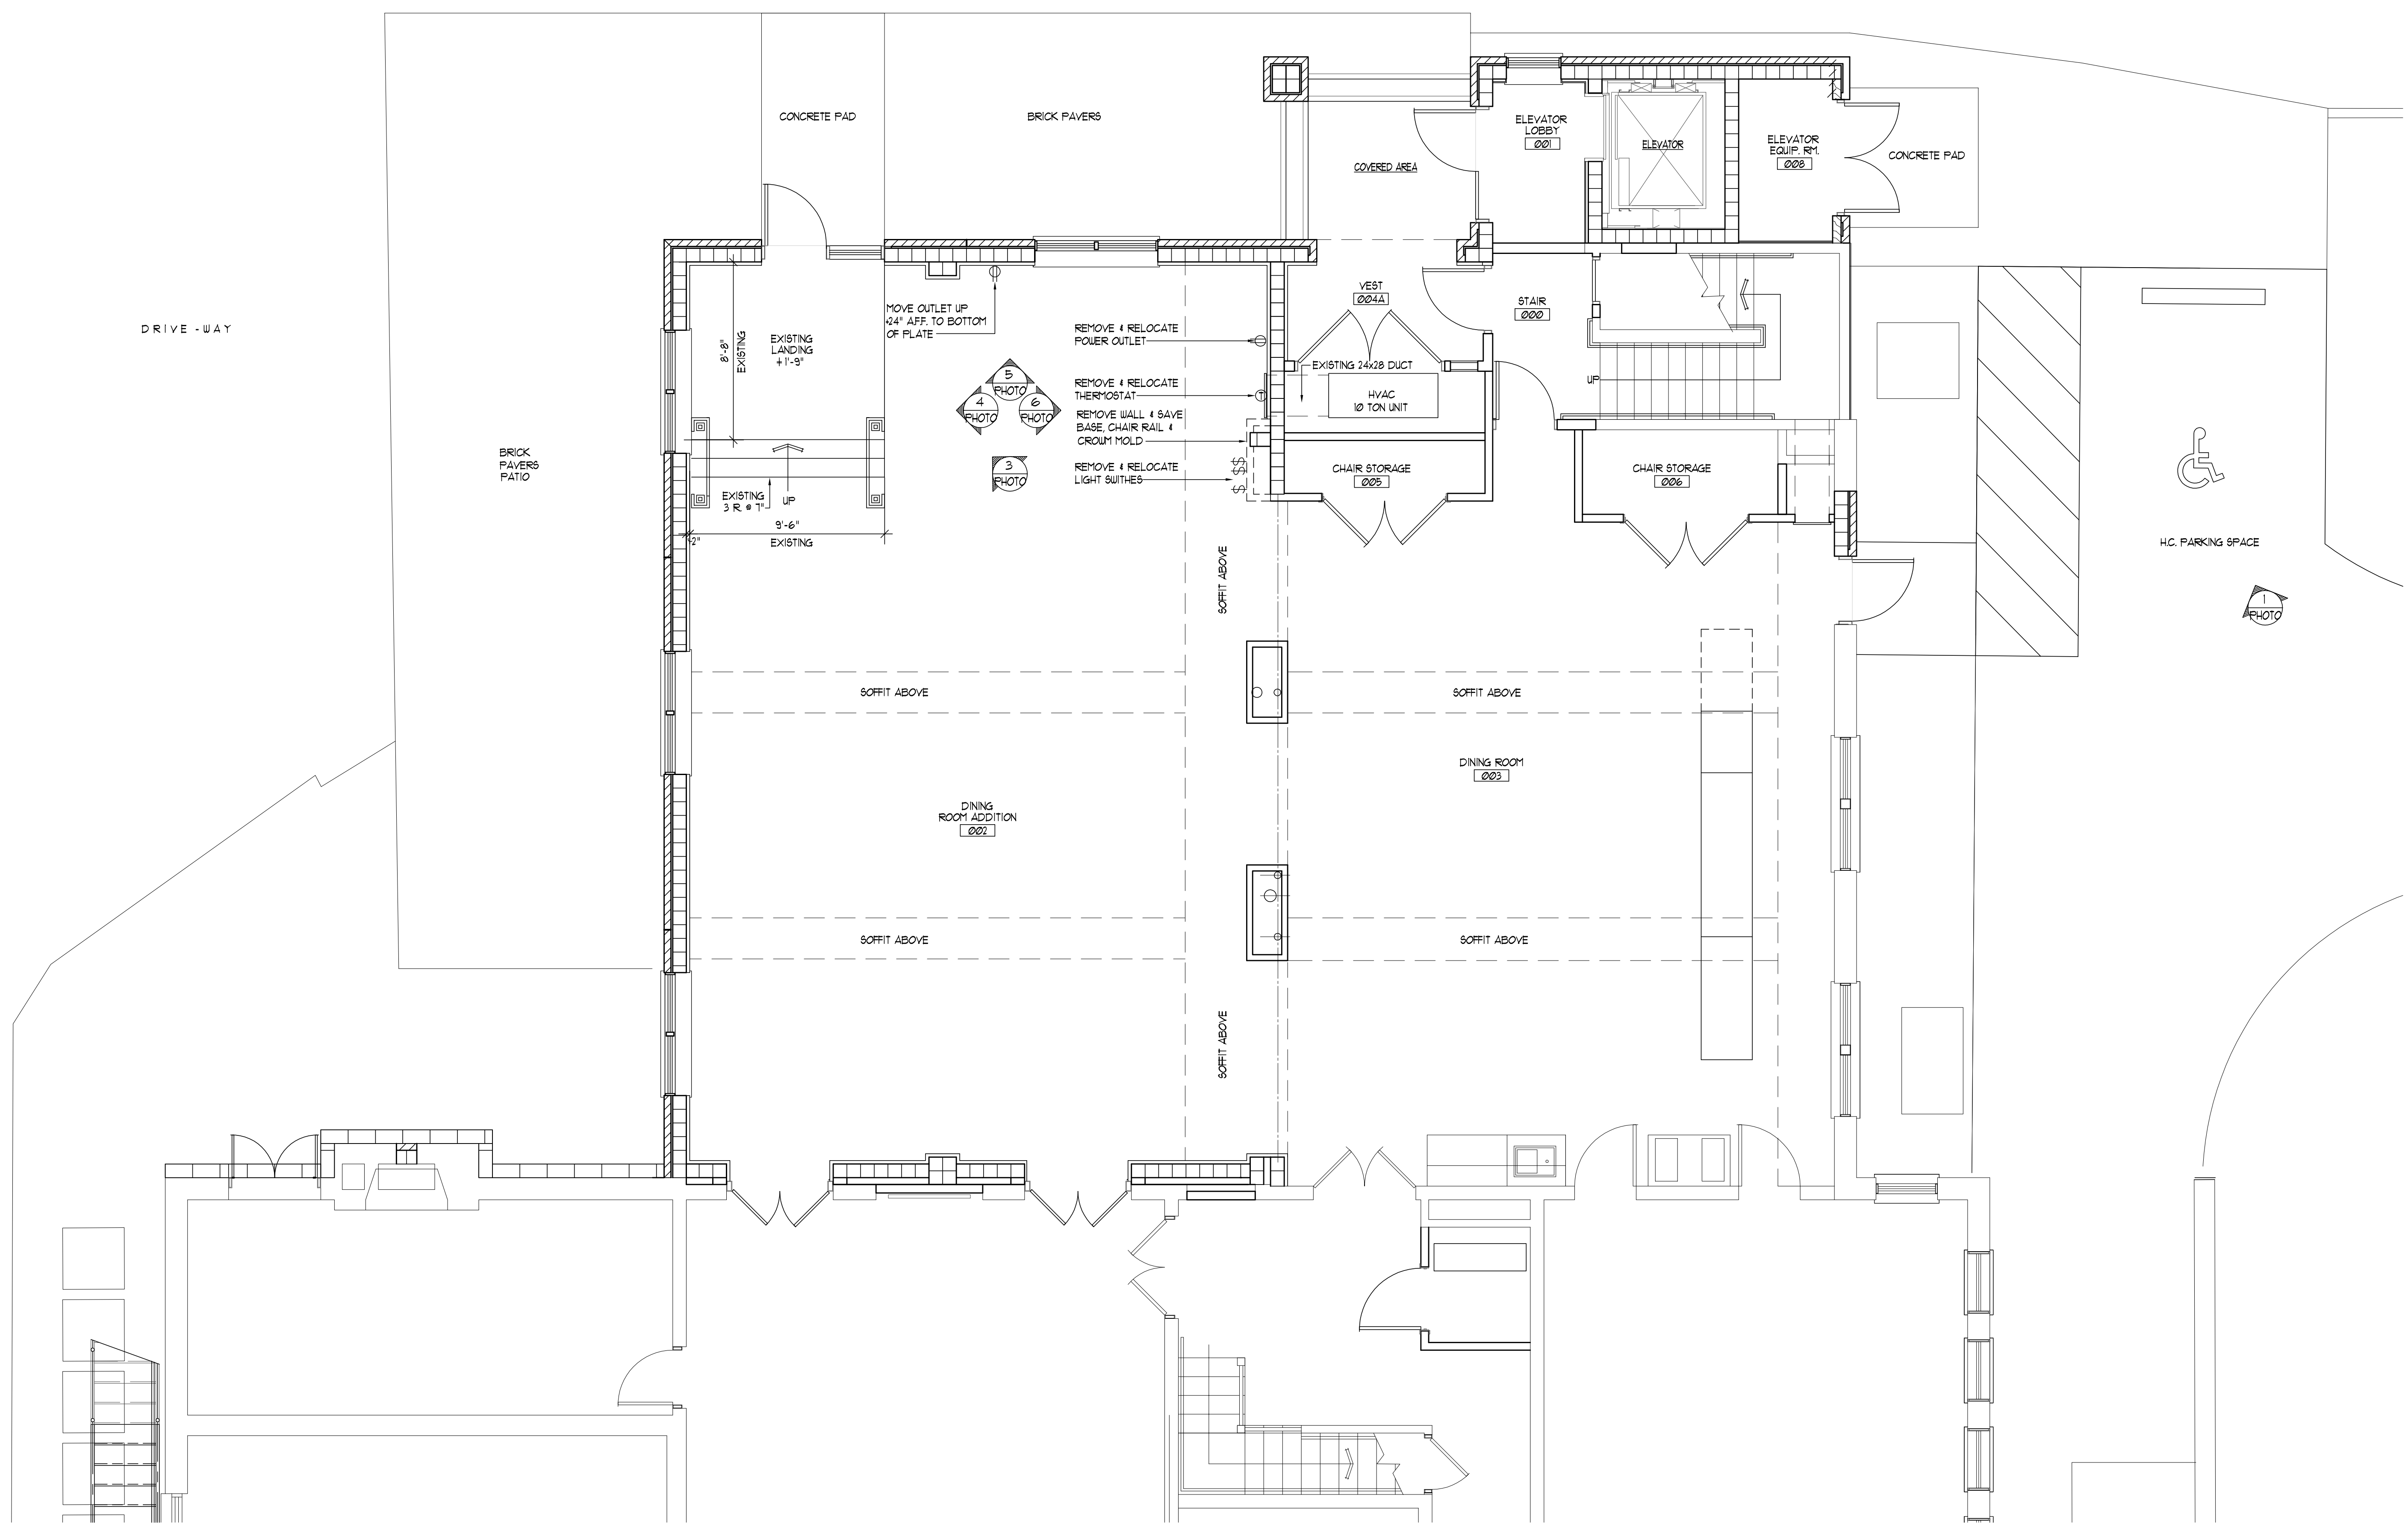

H.C. PARKING SPACE

**BARNETT
FRONCZAK
BARLOWE
ARCHITECTS**

14130 PROJECT CODE

16 MAY 2014 DATE

REVISED

▲	▲
▲	▲
▲	▲
▲	▲
▲	▲



Kappa Delta Sorority House
Ground Floor - Dining Room
Stage Modifications

Tallahassee Florida

EX1.01

225 SOUTH ADAMS ST., TALLAHASSEE, FLORIDA 32301
PHONE 850 224-6301 FAX 850 561-6978

1 ENLARGED GROUND FLOOR PLAN (Existing)
EX1.01 SCALE 1/4"=1'-0"

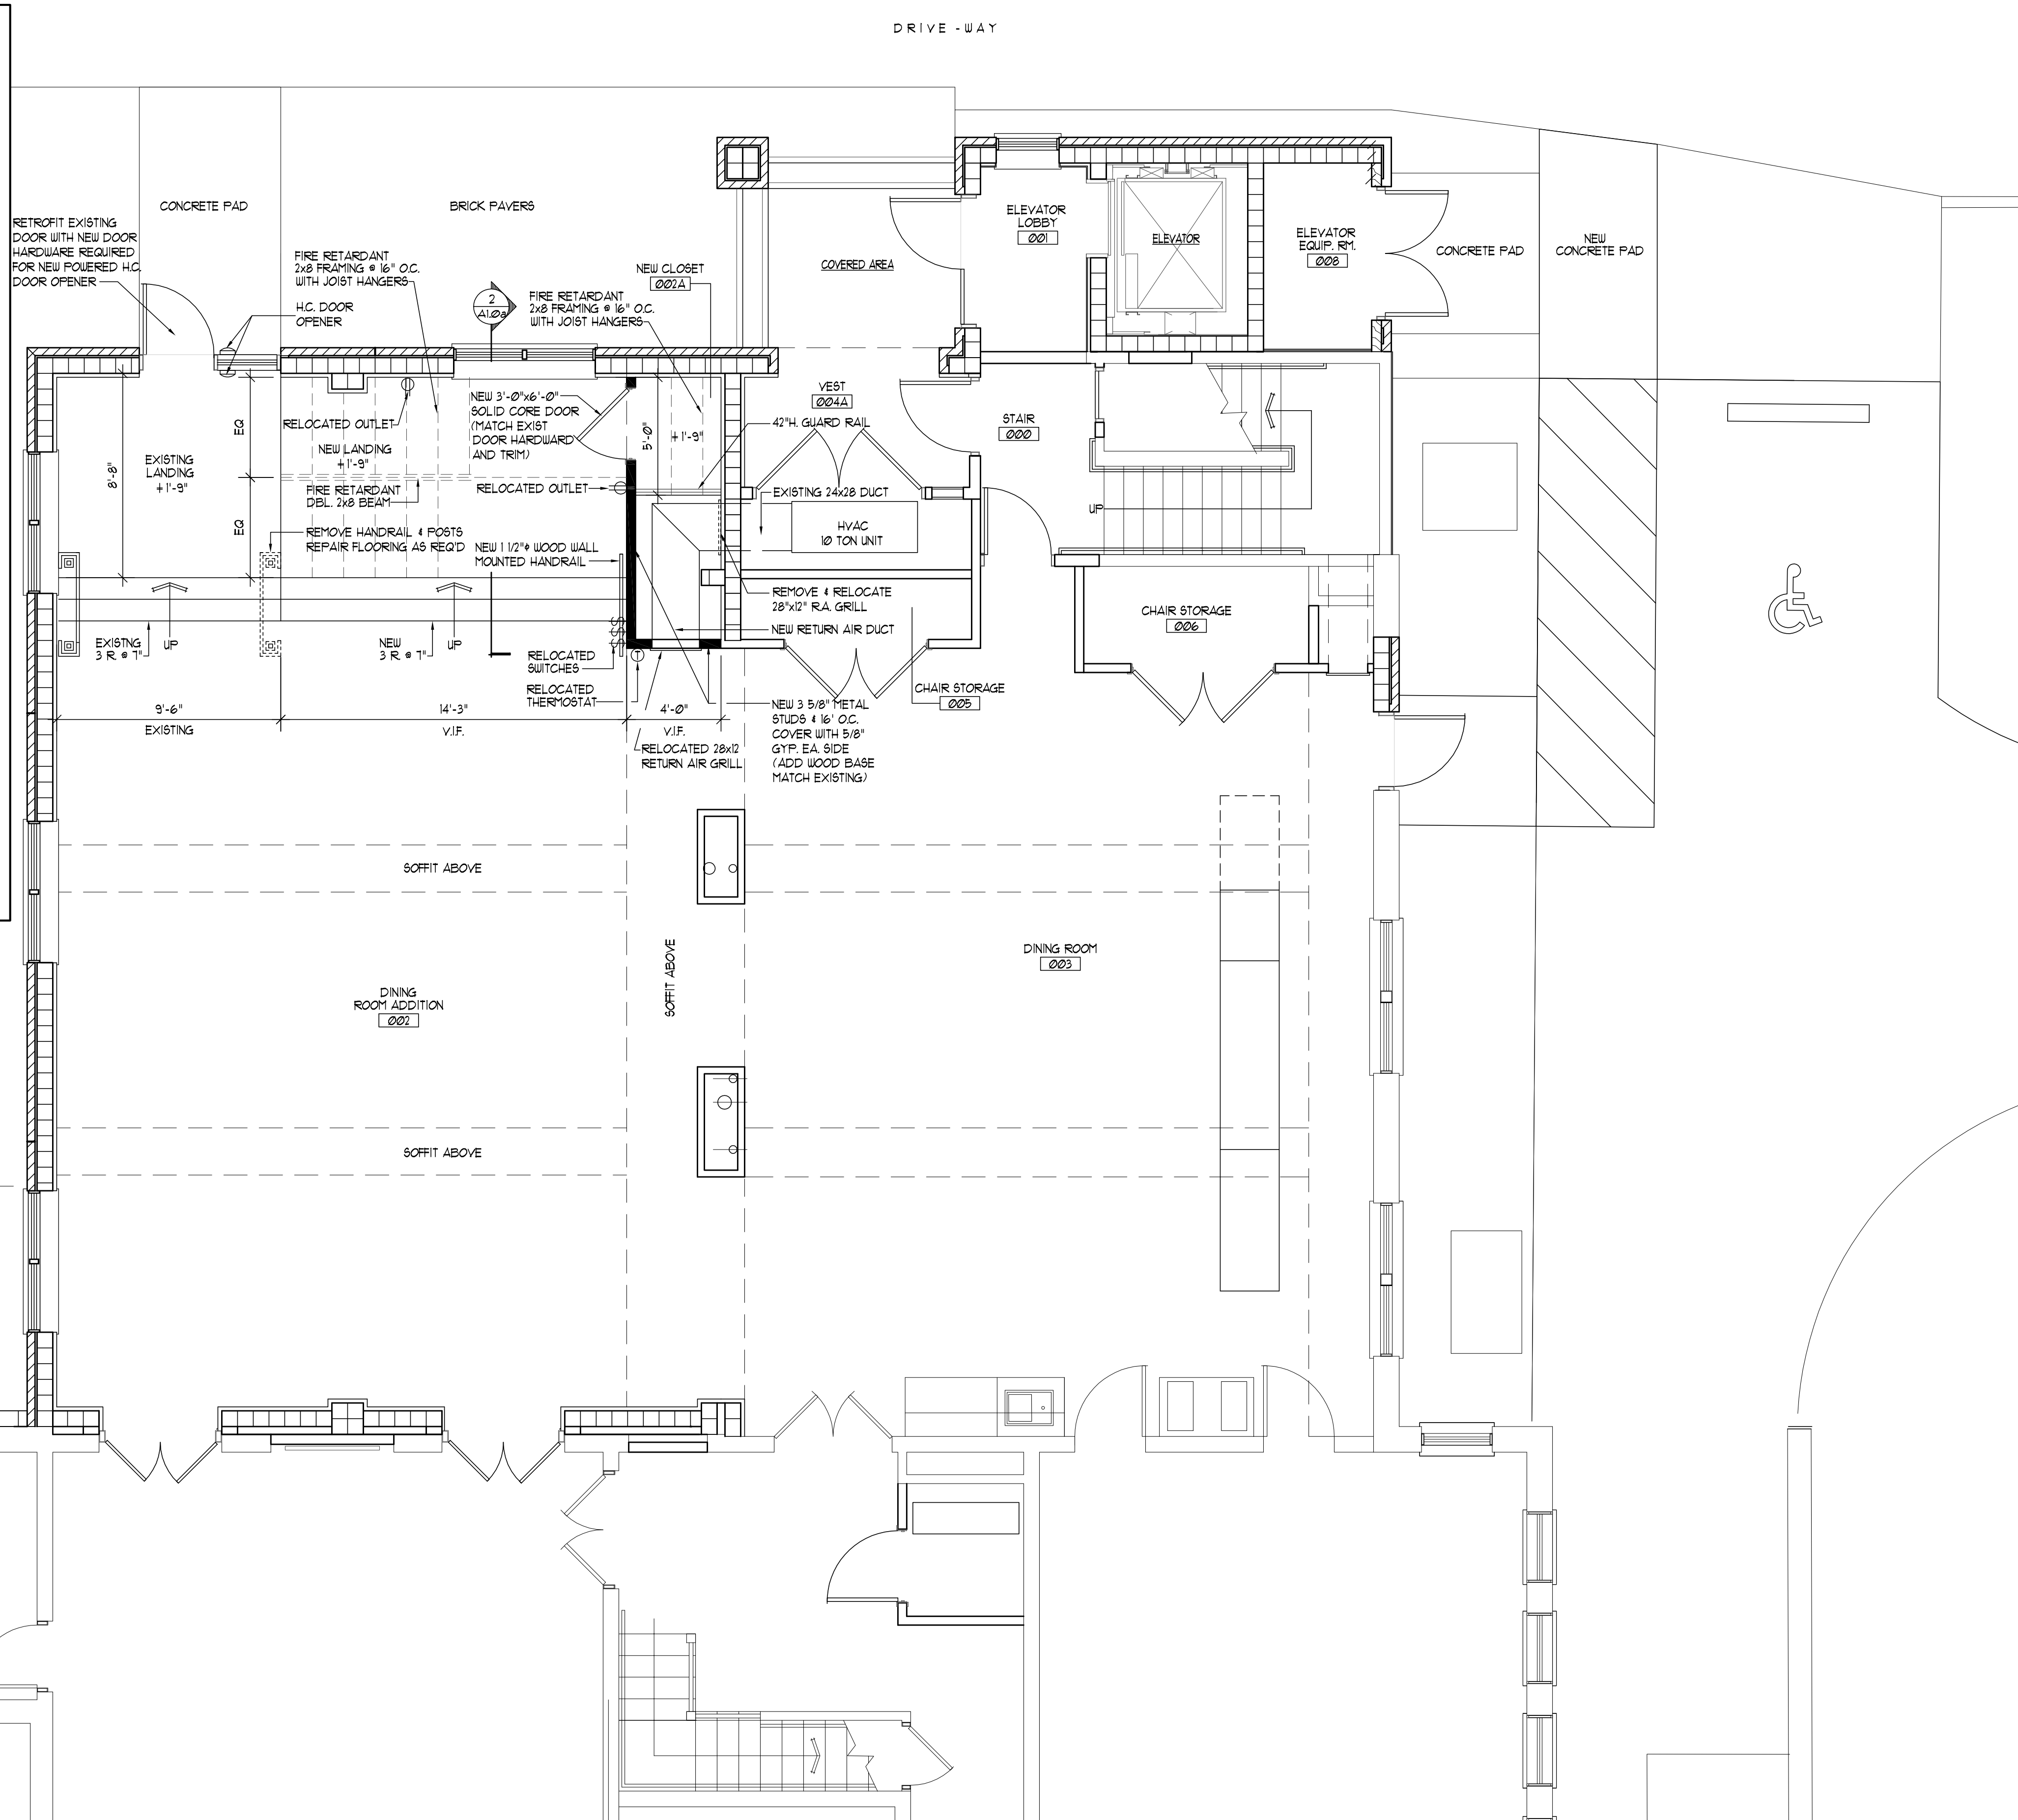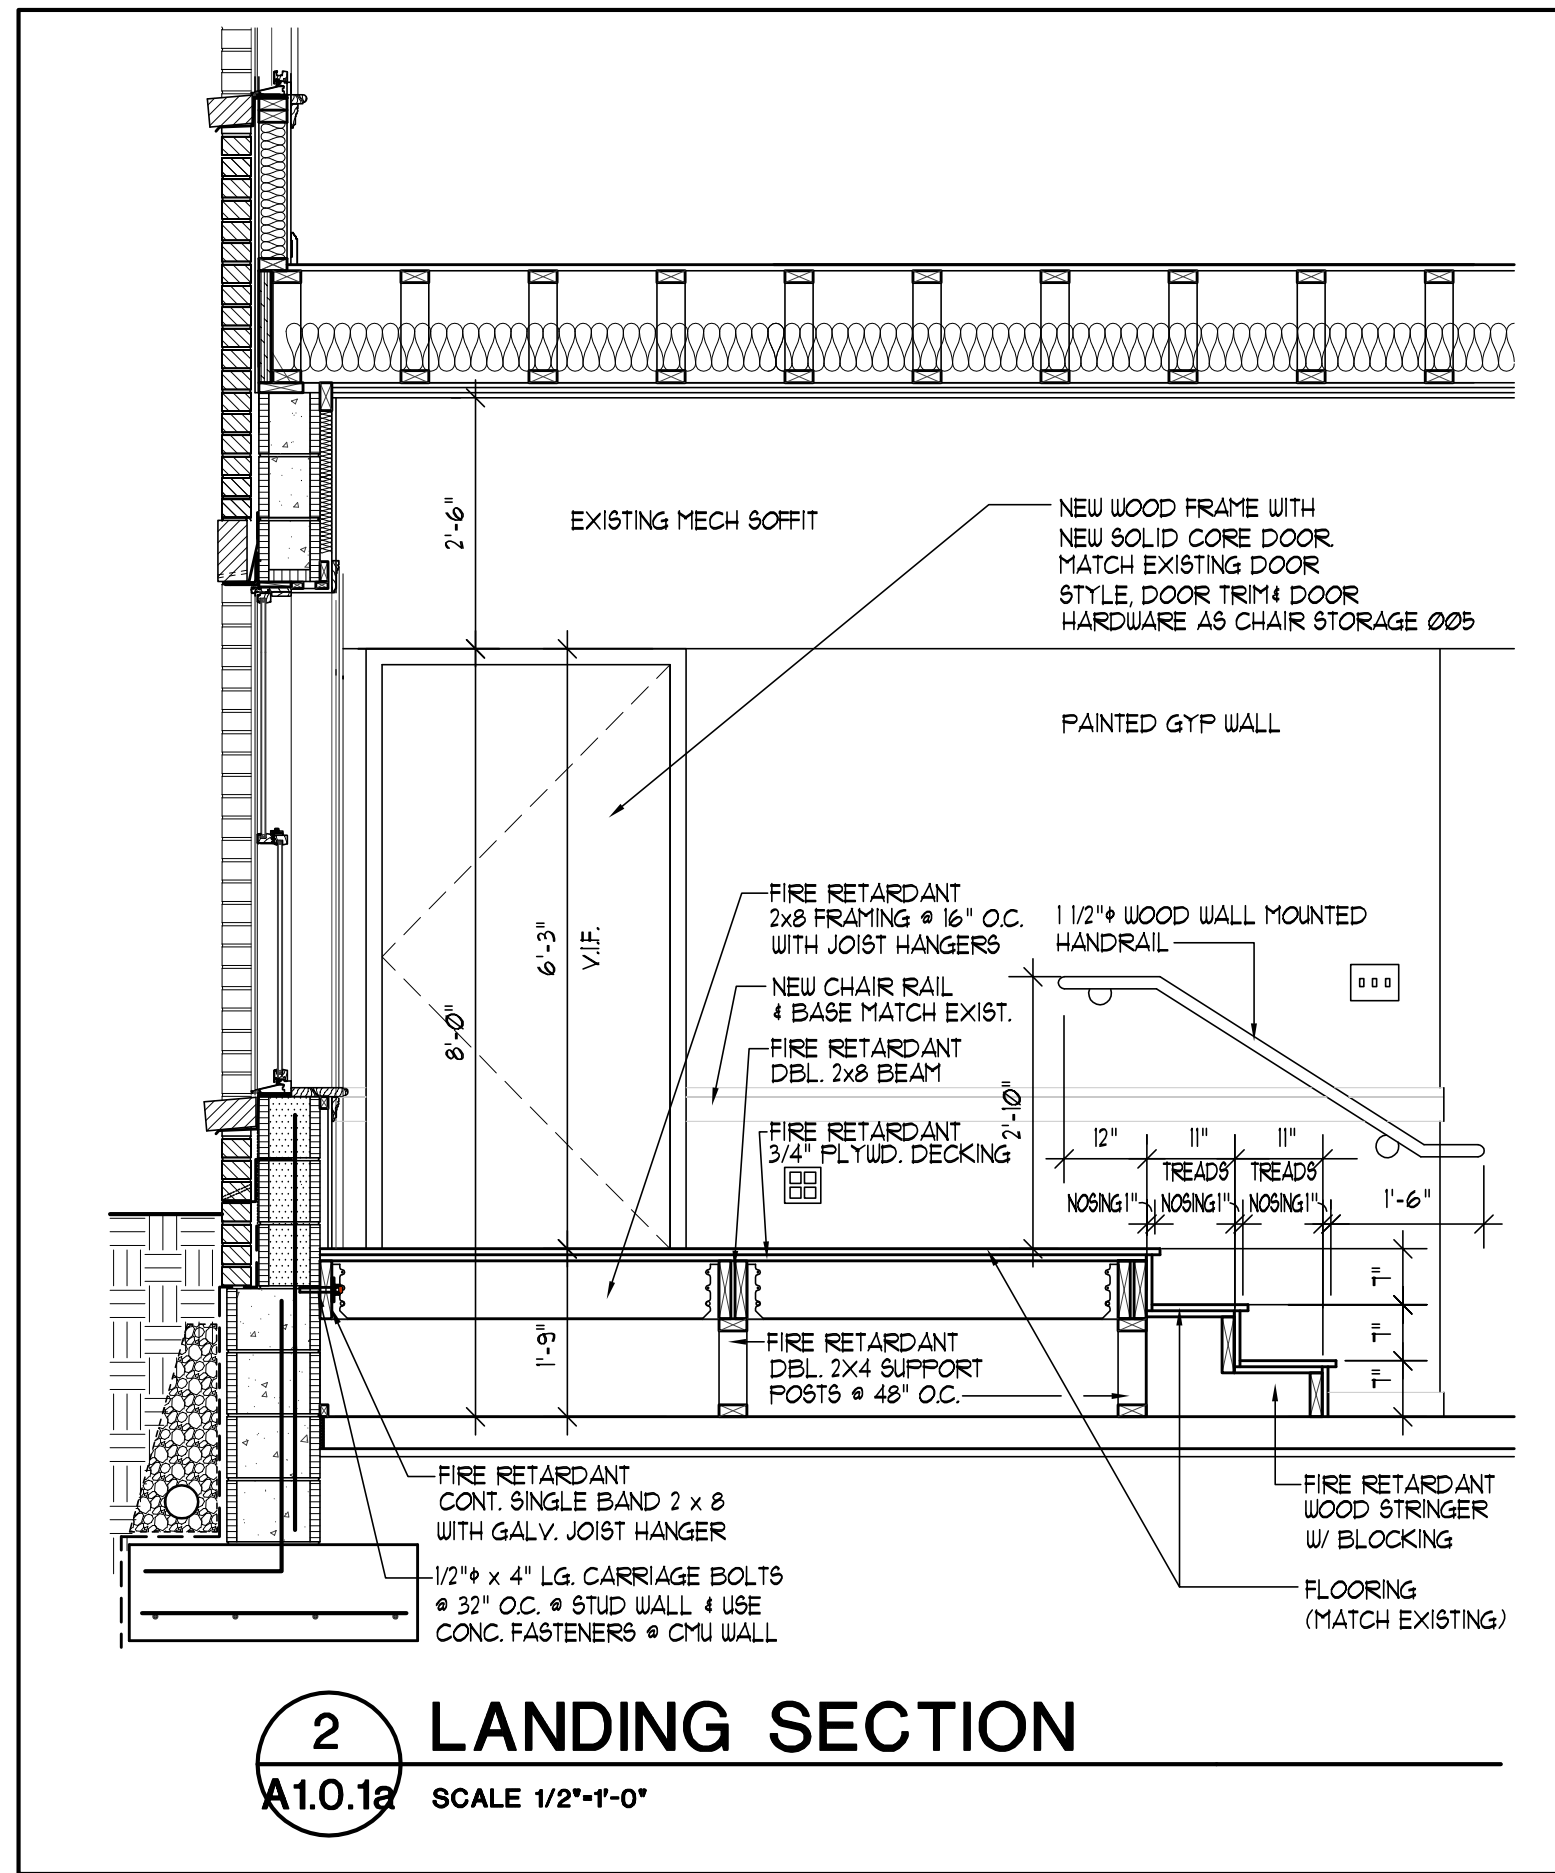

**BARNETT
FRONCZAK
BARLOWE
ARCHITECTS**

14130
PROJECT CODE

16 MAY 2014
DATE

REVISED

▲	▲
▲	▲
▲	▲
▲	▲
▲	▲

Kappa Delta Sorority House
Ground Floor - Dining Room
Stage Modifications

Tallahassee Florida

A1.01a

225 SOUTH ADAMS ST., TALLAHASSEE, FLORIDA 32301
PHONE 850 224-6301 FAX 850 561-6978

