



**EXISTING FIRST FLOOR PLAN**

LIQUOR LOFTS - 1717 WEST TENNESSEE ST. SC: 1/8" = 1'-0"

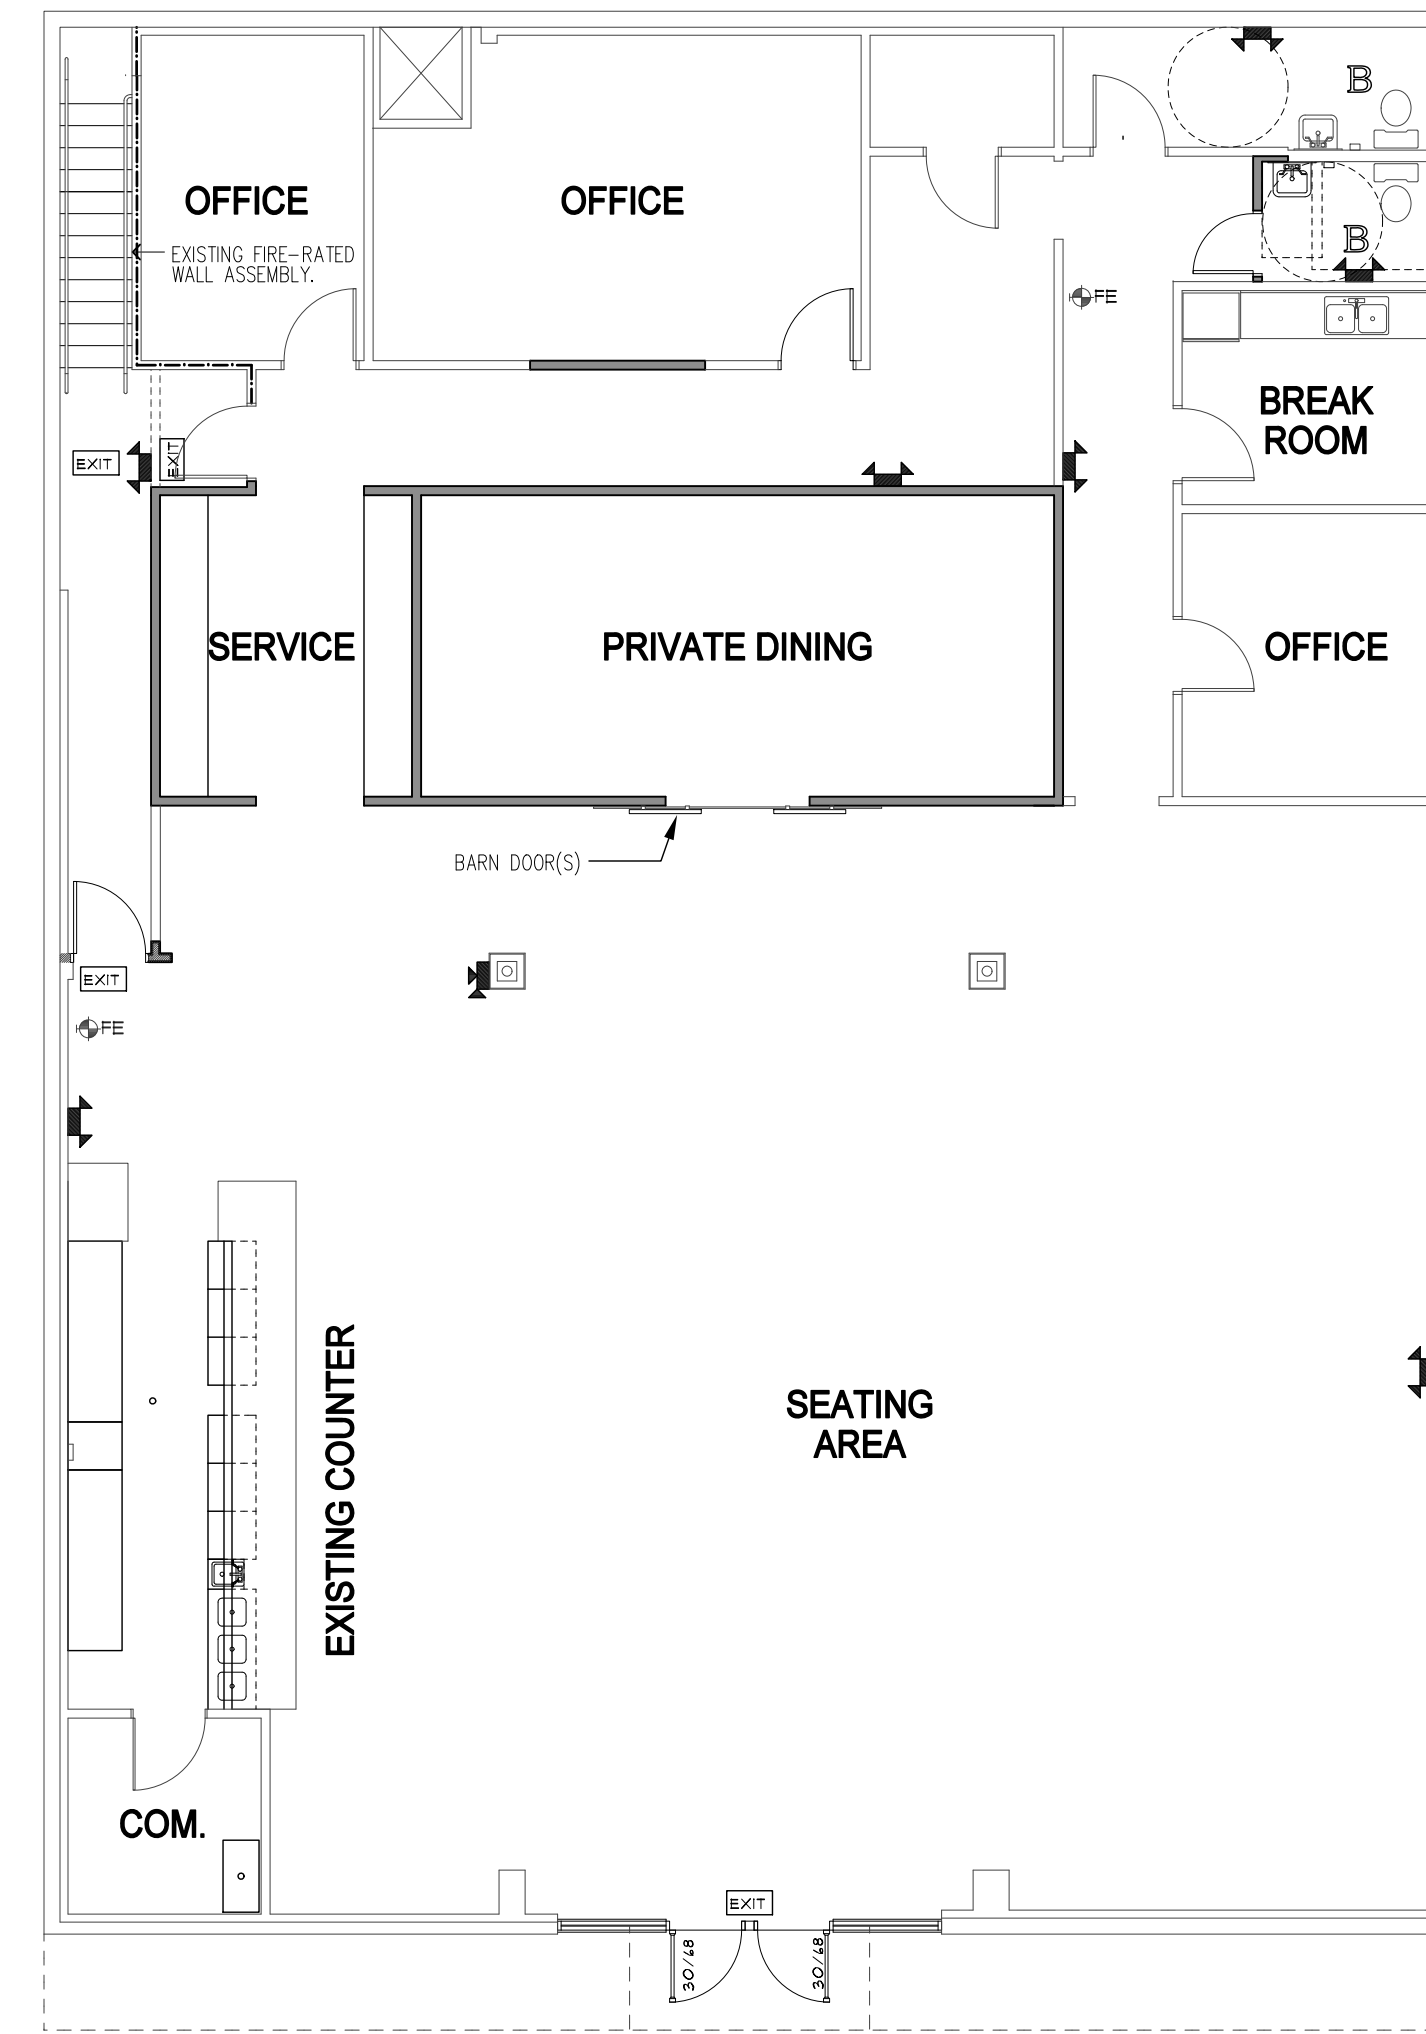


**PROPOSED FIRST FLOOR PLAN**

TAVERN ON TENN - 1717 WEST TENNESSEE ST. SC: 1/8" = 1'-0"

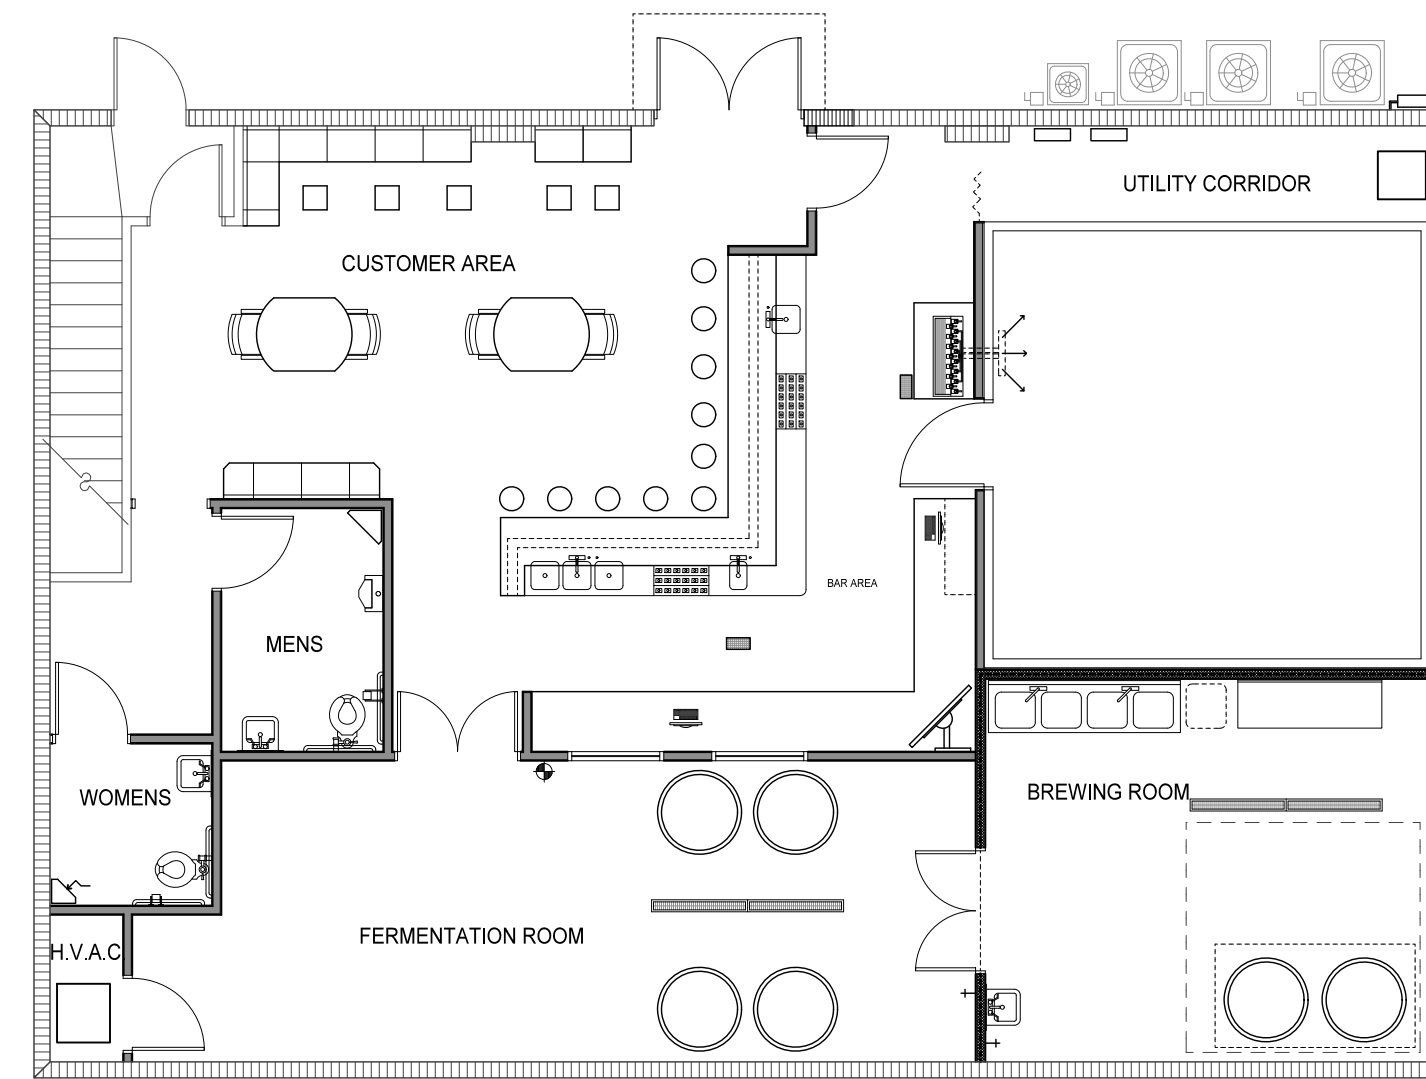

**EXISTING BASEMENT FLOOR PLAN**

LIQUOR LOFTS - 1717 WEST TENNESSEE ST. SC: 1/8" = 1'-0"

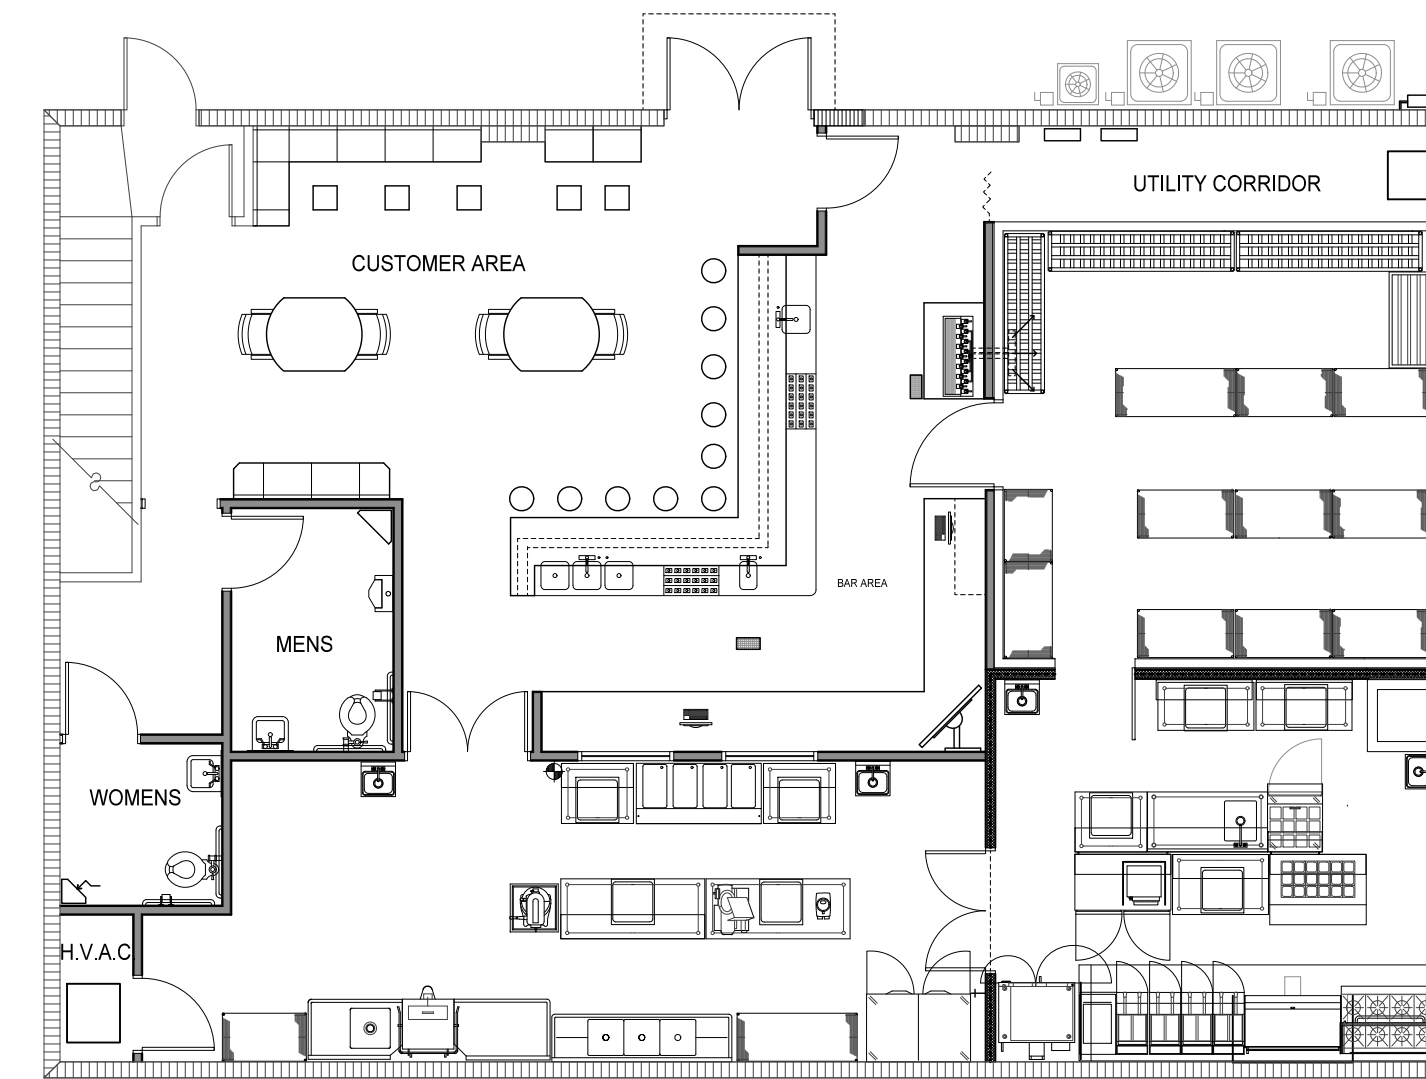

**PROPOSED BASEMENT FLOOR PLAN**

TAVERN ON TENN - 1717 WEST TENNESSEE ST. SC: 1/8" = 1'-0"

TAVERN ON TENN at 1717 WEST TENNESSEE STREET  
TALLAHASSEE, FLORIDA

EXISTING FLOOR PLANS / PROPOSED FLOOR PLANS



DATE: SEPT. 02, 2015

DRAWN BY: B.S.Z.

REVISED:

JOB NO: 15-234

DATE: SHEET NUMBER: A1.0