


### Project Site Plan

TAVERN ON TENN at 1717 WEST TENNESSEE STREET

SC: 1" = 20'-0"

TAVERN ON TENN at 1717 WEST TENNESSEE STREET  
TALLAHASSEE, FLORIDA


PROJECT SITE PLAN

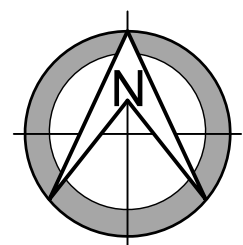

### Project Vicinity Map

TAVERN ON TENN at 1717 WEST TENNESSEE STREET

N.T.S.

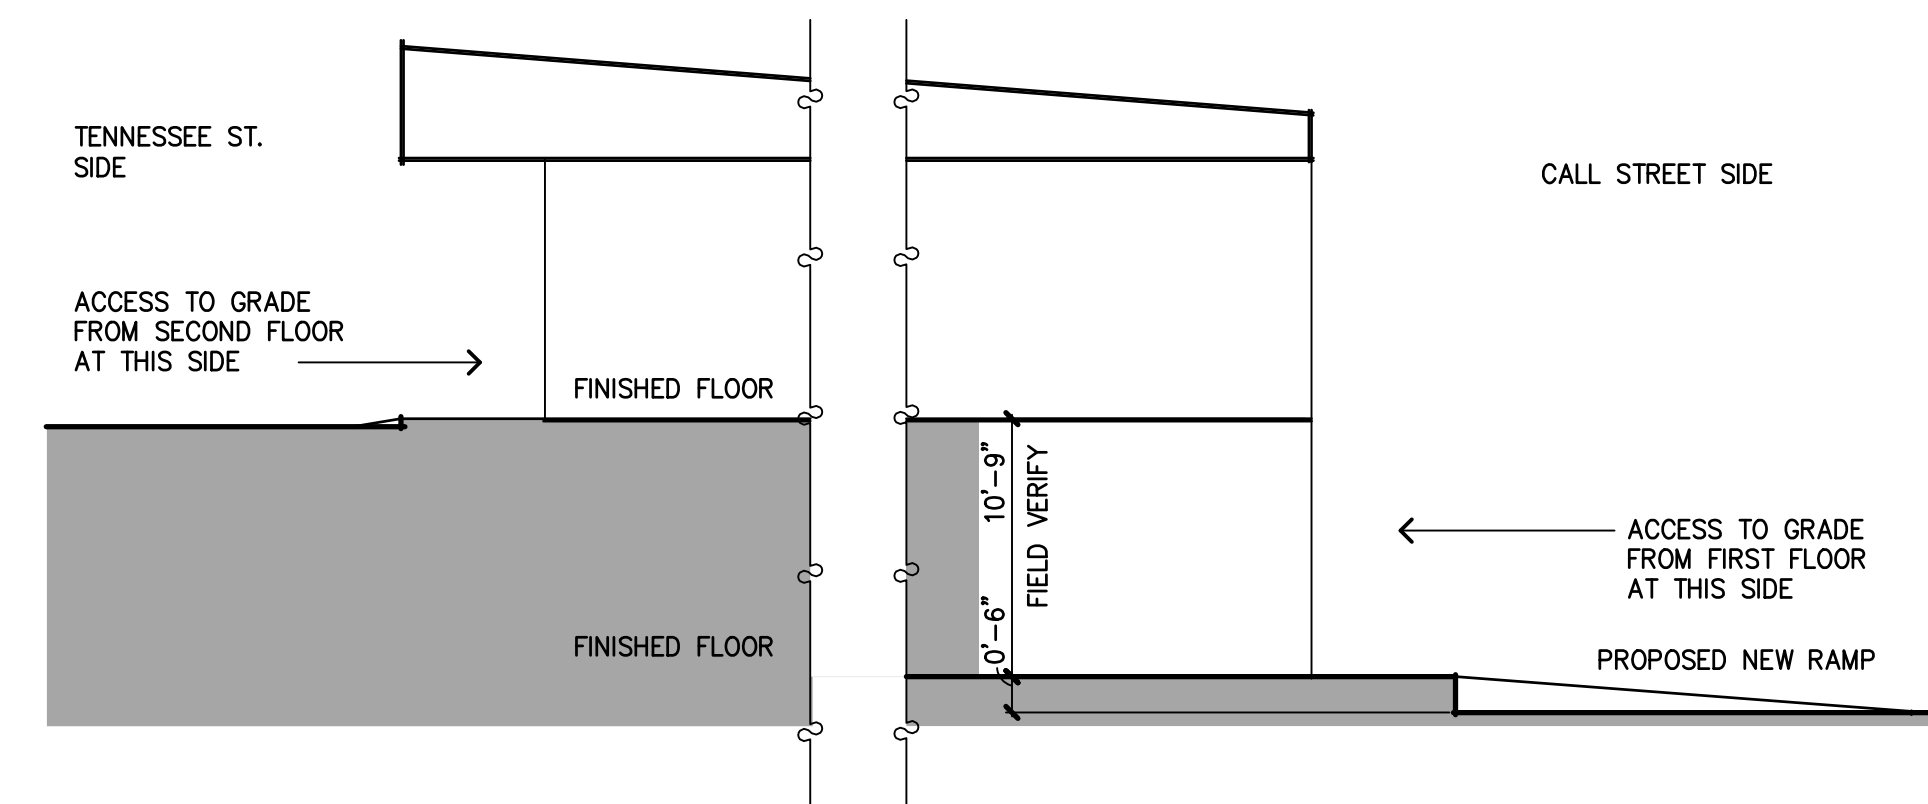

### Schematic Section

TAVERN ON TENN at 1717 WEST TENNESSEE STREET N.T.S.



DATE SEPT. 02, 2015

DRAWN BY B.S.Z.

REVISED

JOB NO.

15-234

DATE

SHEET NUMBER

SP-1

NOT FOR CONSTRUCTION

COPYRIGHT © 2011 CONN & ASSOCIATES, INC. ALL RIGHTS RESERVED. PRINTED IN THE UNITED STATES OF AMERICA. NO PART OF THESE DOCUMENTS MAY BE REPRODUCED, STORED IN A RETRIEVAL SYSTEM, OR TRANSMITTED IN ANY FORM OR BY ANY MEANS, ELECTRONIC OR MECHANICAL, INCLUDING PHOTOCOPYING, RECORDING, OR OTHERWISE, WITHOUT THE PRIOR WRITTEN PERMISSION OF CONN & ASSOCIATES, INC.