




MK	DATE	DESCRIPTION

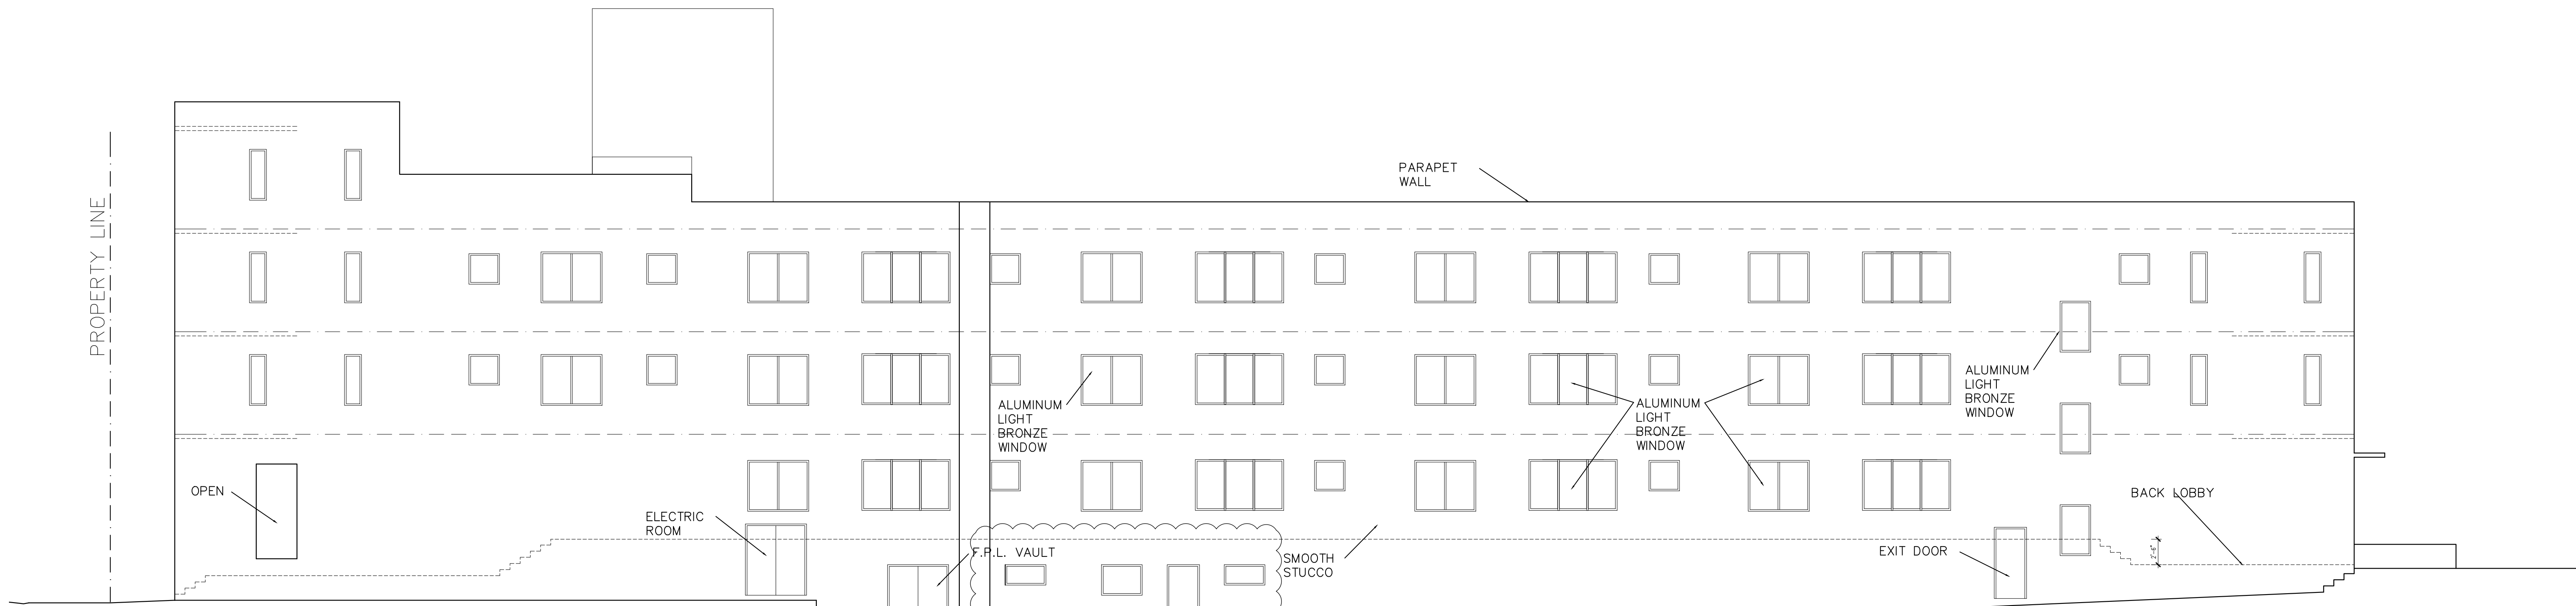


EXISTING BUILDING SOUTH ELEVATION
SCALE 1/8"=1'-0"

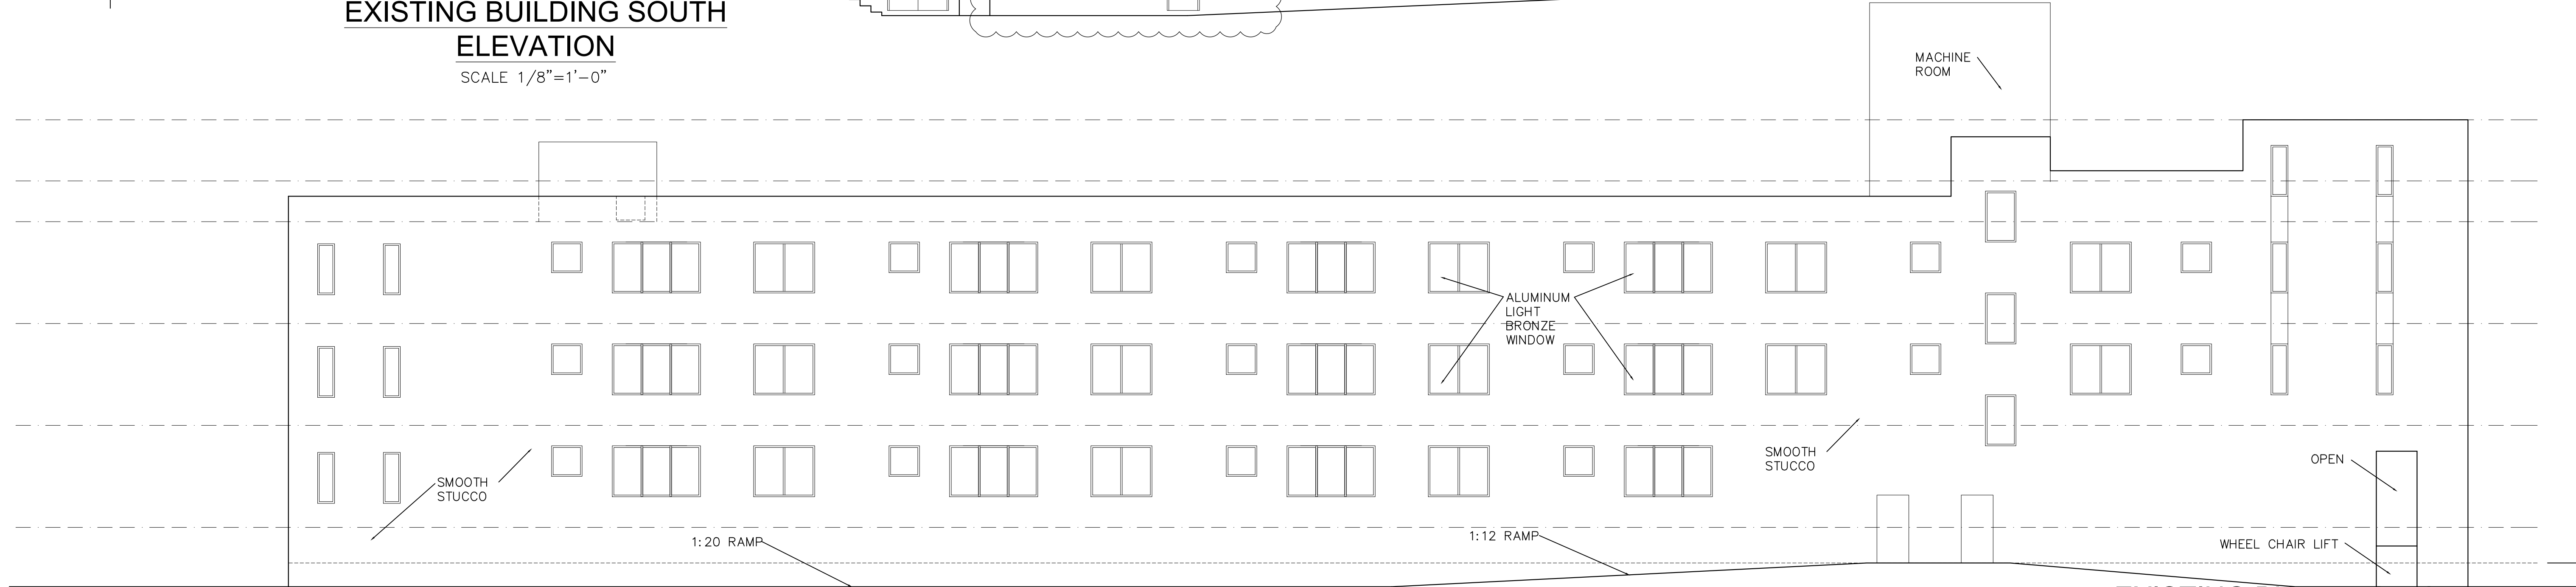

EXISTING BUILDING NORTH ELEVATION
SCALE 1/8"=1'-0"

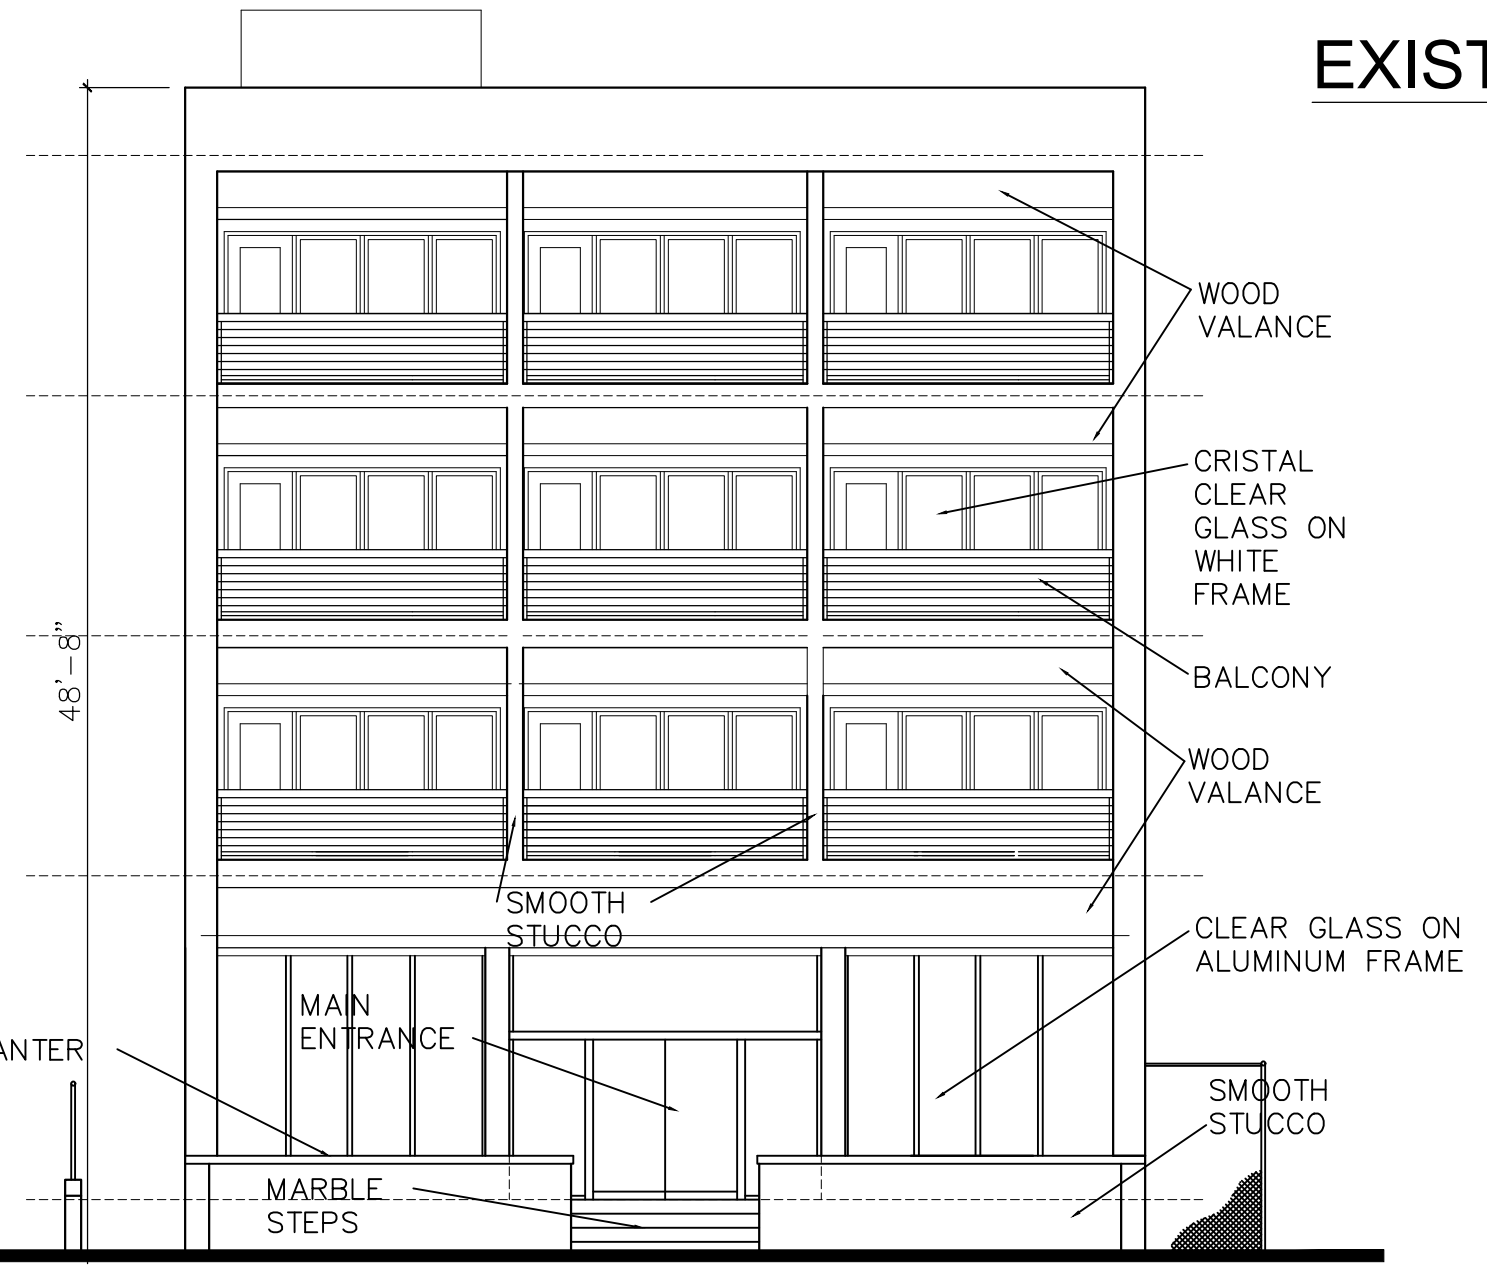

EXISTING BUILDING WEST ELEVATION
SCALE 1/8"=1'-0"

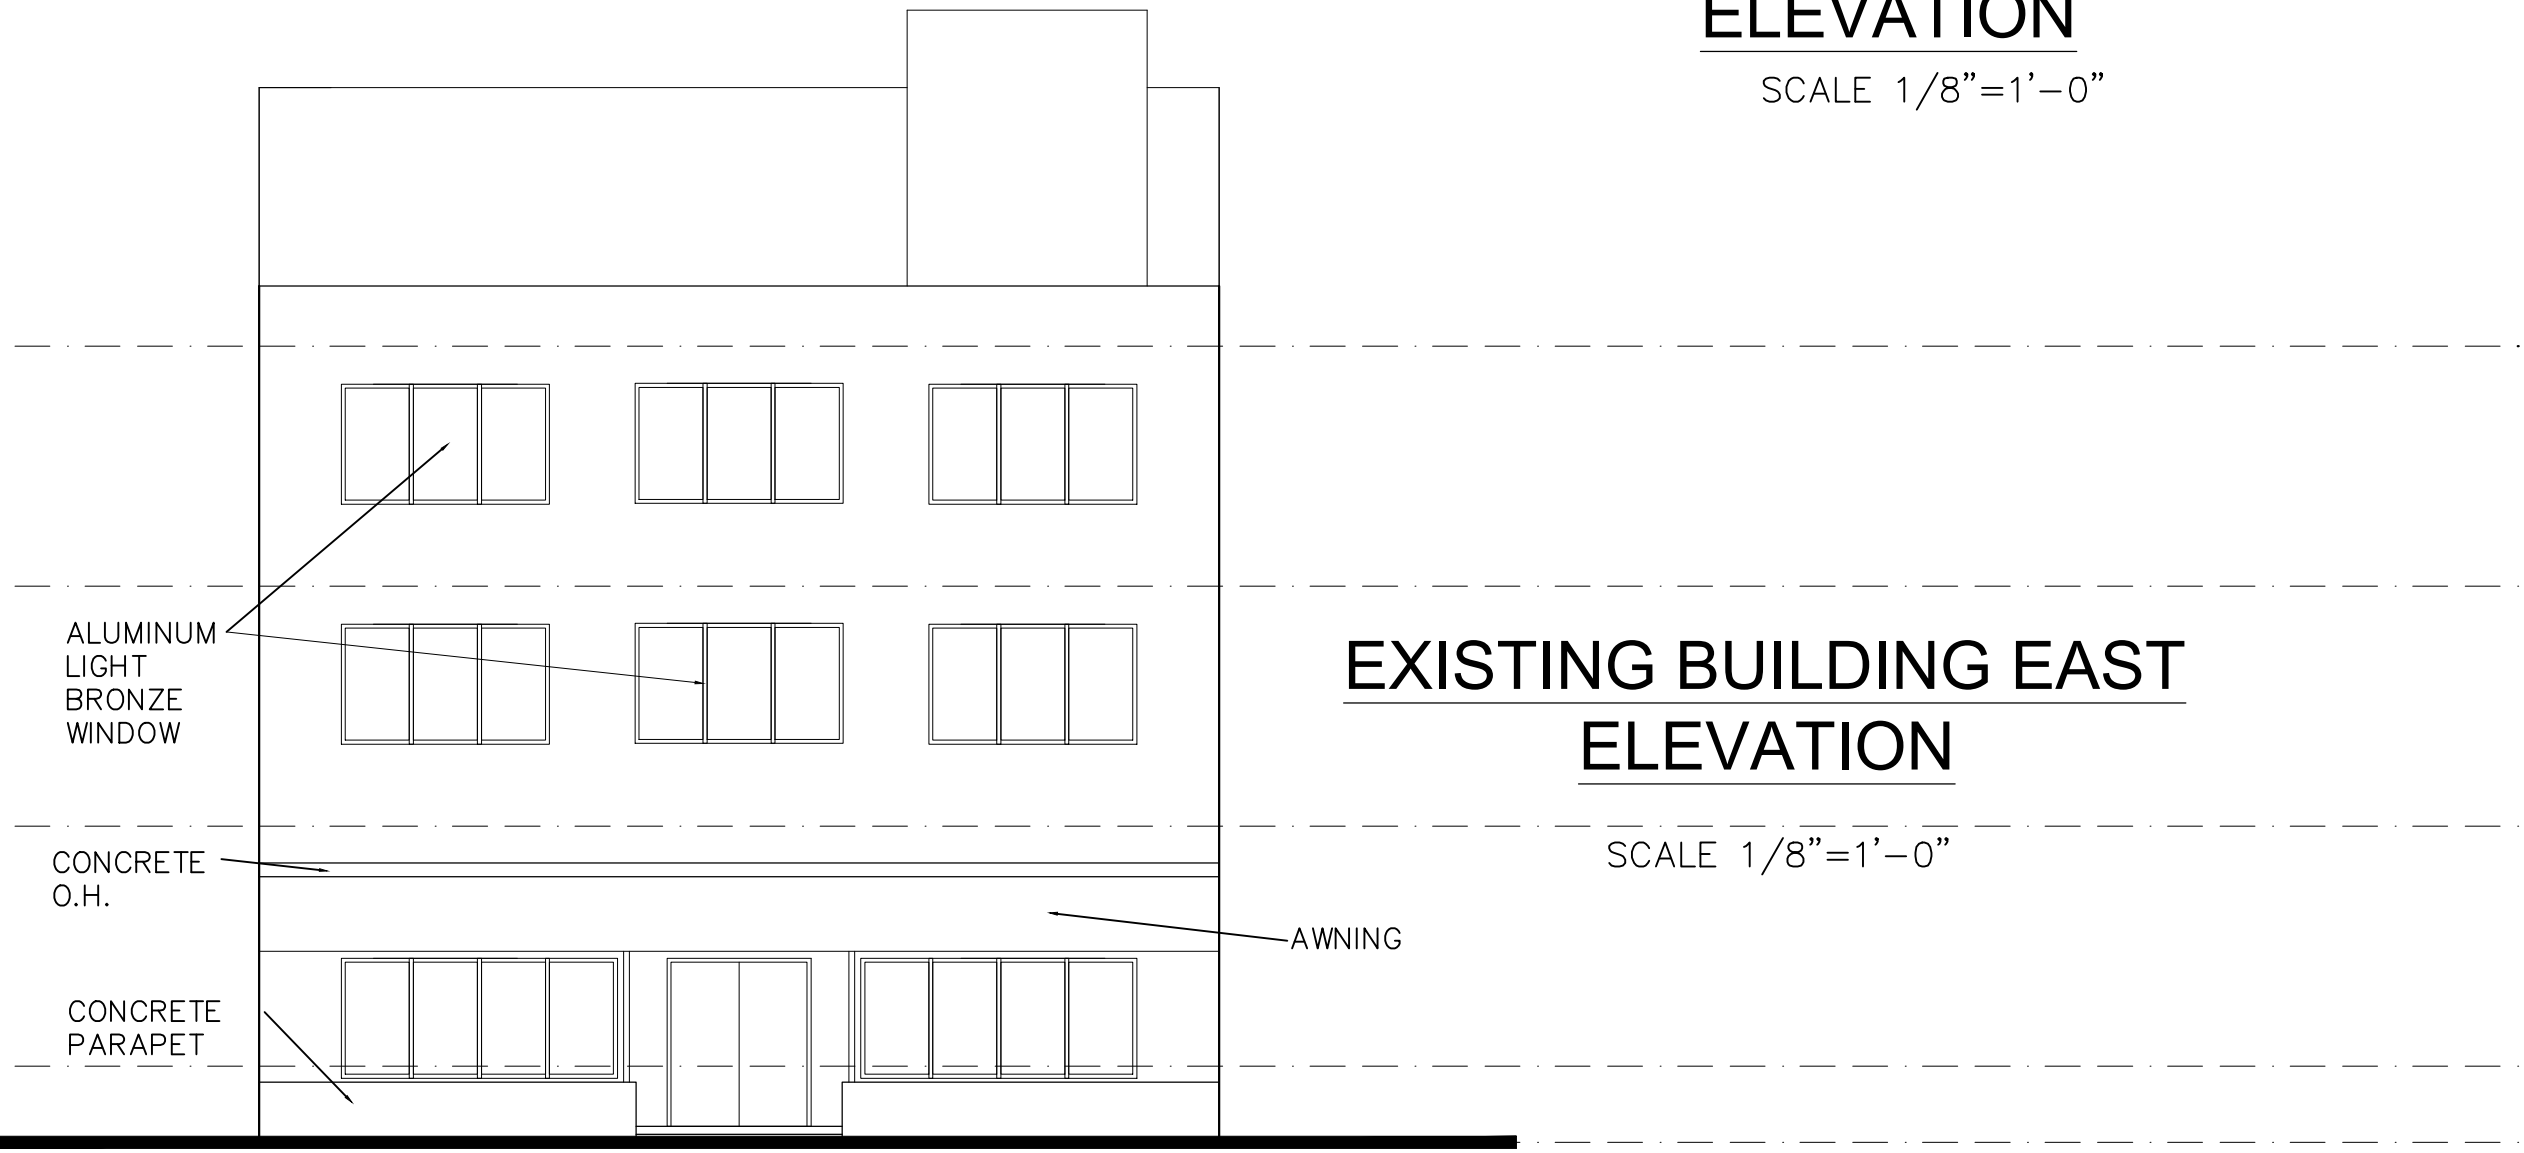

EXISTING BUILDING EAST ELEVATION
SCALE 1/8"=1'-0"