




407 LINCOLN ROAD, SUITE 2C  
MIAMI BEACH, FL 33139  
Tel: 786.218.5335  
License #AA 26002467

WWW.CASTELLANOSDESIGN.COM

No.	DATE	ISSUED / REVISED
1	17 FEB/15	PERMITTING
2	11 NOV/15	PERMIT REV. $\Delta$

ALL DRAWING AND SPECIFICATIONS, MATERIAL, CONTRACT AND OTHERS IS THE SOLE PROPERTY OF CASTELLANOS DESIGN STUDIO. ANY REVISIONS, CORRECTIONS OR CHANGES TO THE DRAWINGS AND SPECIFICATIONS SHALL BE MADE BY THE ARCHITECT. THE ARCHITECT SHALL BE RESPONSIBLE FOR OBTAINING ALL NECESSARY PERMITS AND APPROVALS FROM THE APPROPRIATE AGENCIES. THE CONTRACTOR SHALL BE RESPONSIBLE FOR OBTAINING ALL NECESSARY PERMITS AND APPROVALS FROM THE APPROPRIATE AGENCIES. THE ARCHITECT SHALL BE RESPONSIBLE FOR OBTAINING ALL NECESSARY PERMITS AND APPROVALS FROM THE APPROPRIATE AGENCIES. THE CONTRACTOR SHALL BE RESPONSIBLE FOR OBTAINING ALL NECESSARY PERMITS AND APPROVALS FROM THE APPROPRIATE AGENCIES.


SEAL:

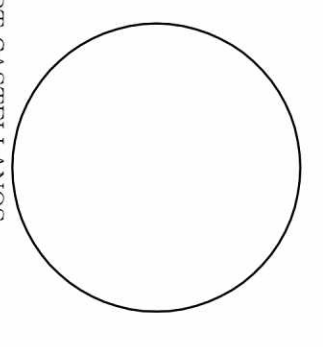

WESLEY ART CASTELLANOS  
FLORIDA ARCHITECT LICENSE AR 991139  
PROJECT NO.: 2014-32

EXISTING  
SECOND  
FLOOR  
PLAN

CHECKED BY: WC SHEET NO.:  
DRAWN BY: AA  
SCALE: AS NOTED  
© 2015 BY CCS  
**A-1.2**

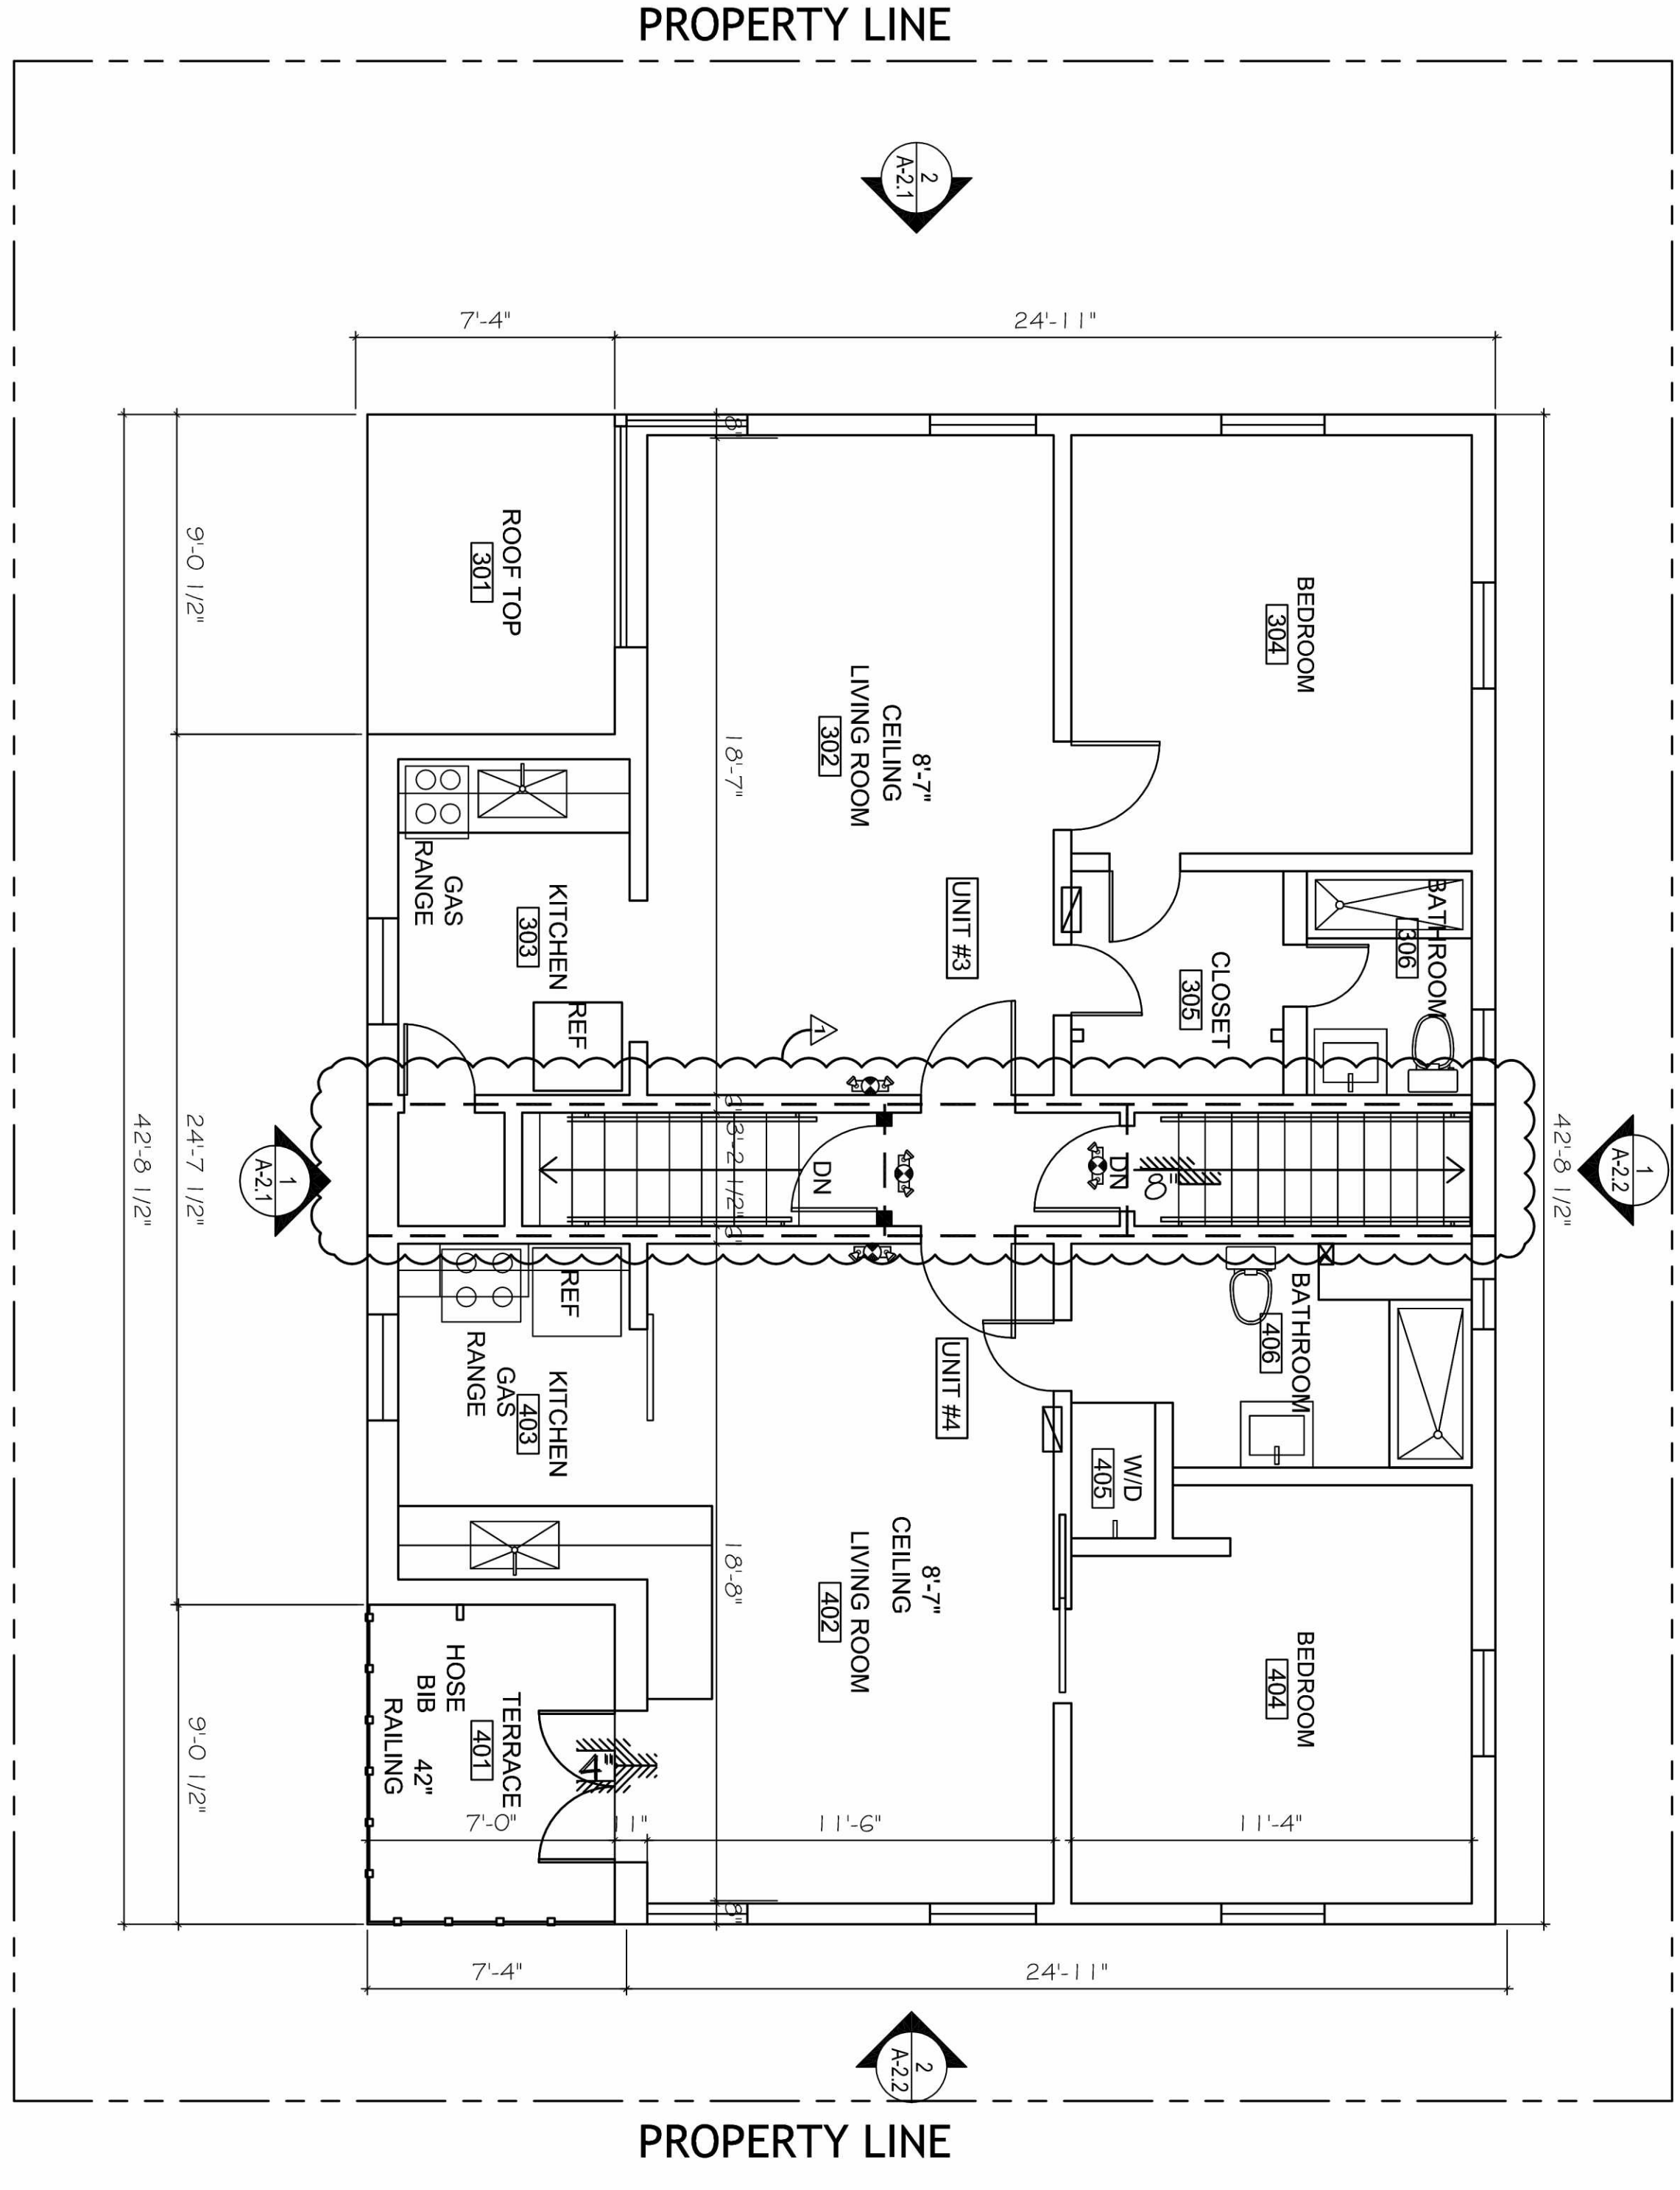

1 SECOND FLOOR PLAN  
SCALE: 1/4" = 1'-0"

