



MEC DESIGN

6187 NW 167 ST #H24 MIAMI FL 33015  
 OFFICE: (305) 356-1755  
 WWW.MECDISEIGNMIAMI.COM  
 ID0001355/B0000591  
 AR007205/PE31509  
 HOMERO CRUZ, L.I.D.  
 MANUEL A. VEGA, A.R.  
 JOSE A. MARTINEZ, P.E.

THIS DRAWING CONTAINS PROPRIETARY INFORMATION AND IS THE PROPERTY OF "MEC DESIGN CONSULTANTS, INC" AND MAY NOT BE REPRODUCED OR DISTRIBUTED WITHOUT THE WRITTEN PERMISSION OF "MEC DESIGN CONSULTANTS, INC"

Client Name: 5900 W LITTLE HAITI LLC

Project name/address:  
 Office Building  
 185 NE 59 ST  
 Miami, FL 33137

Seal:

## Revision Schedule

Revision	Date	By
2	12/12/2024	JL

Drawn by:

JL

Checked by:

HC

Date:

03/24/2023


Sheet name:

Proposed Roof Plan

Sheet number:

Scope & Reference:  
 Legalization/Remodeling & Repair  
 #BB2019008085

A106

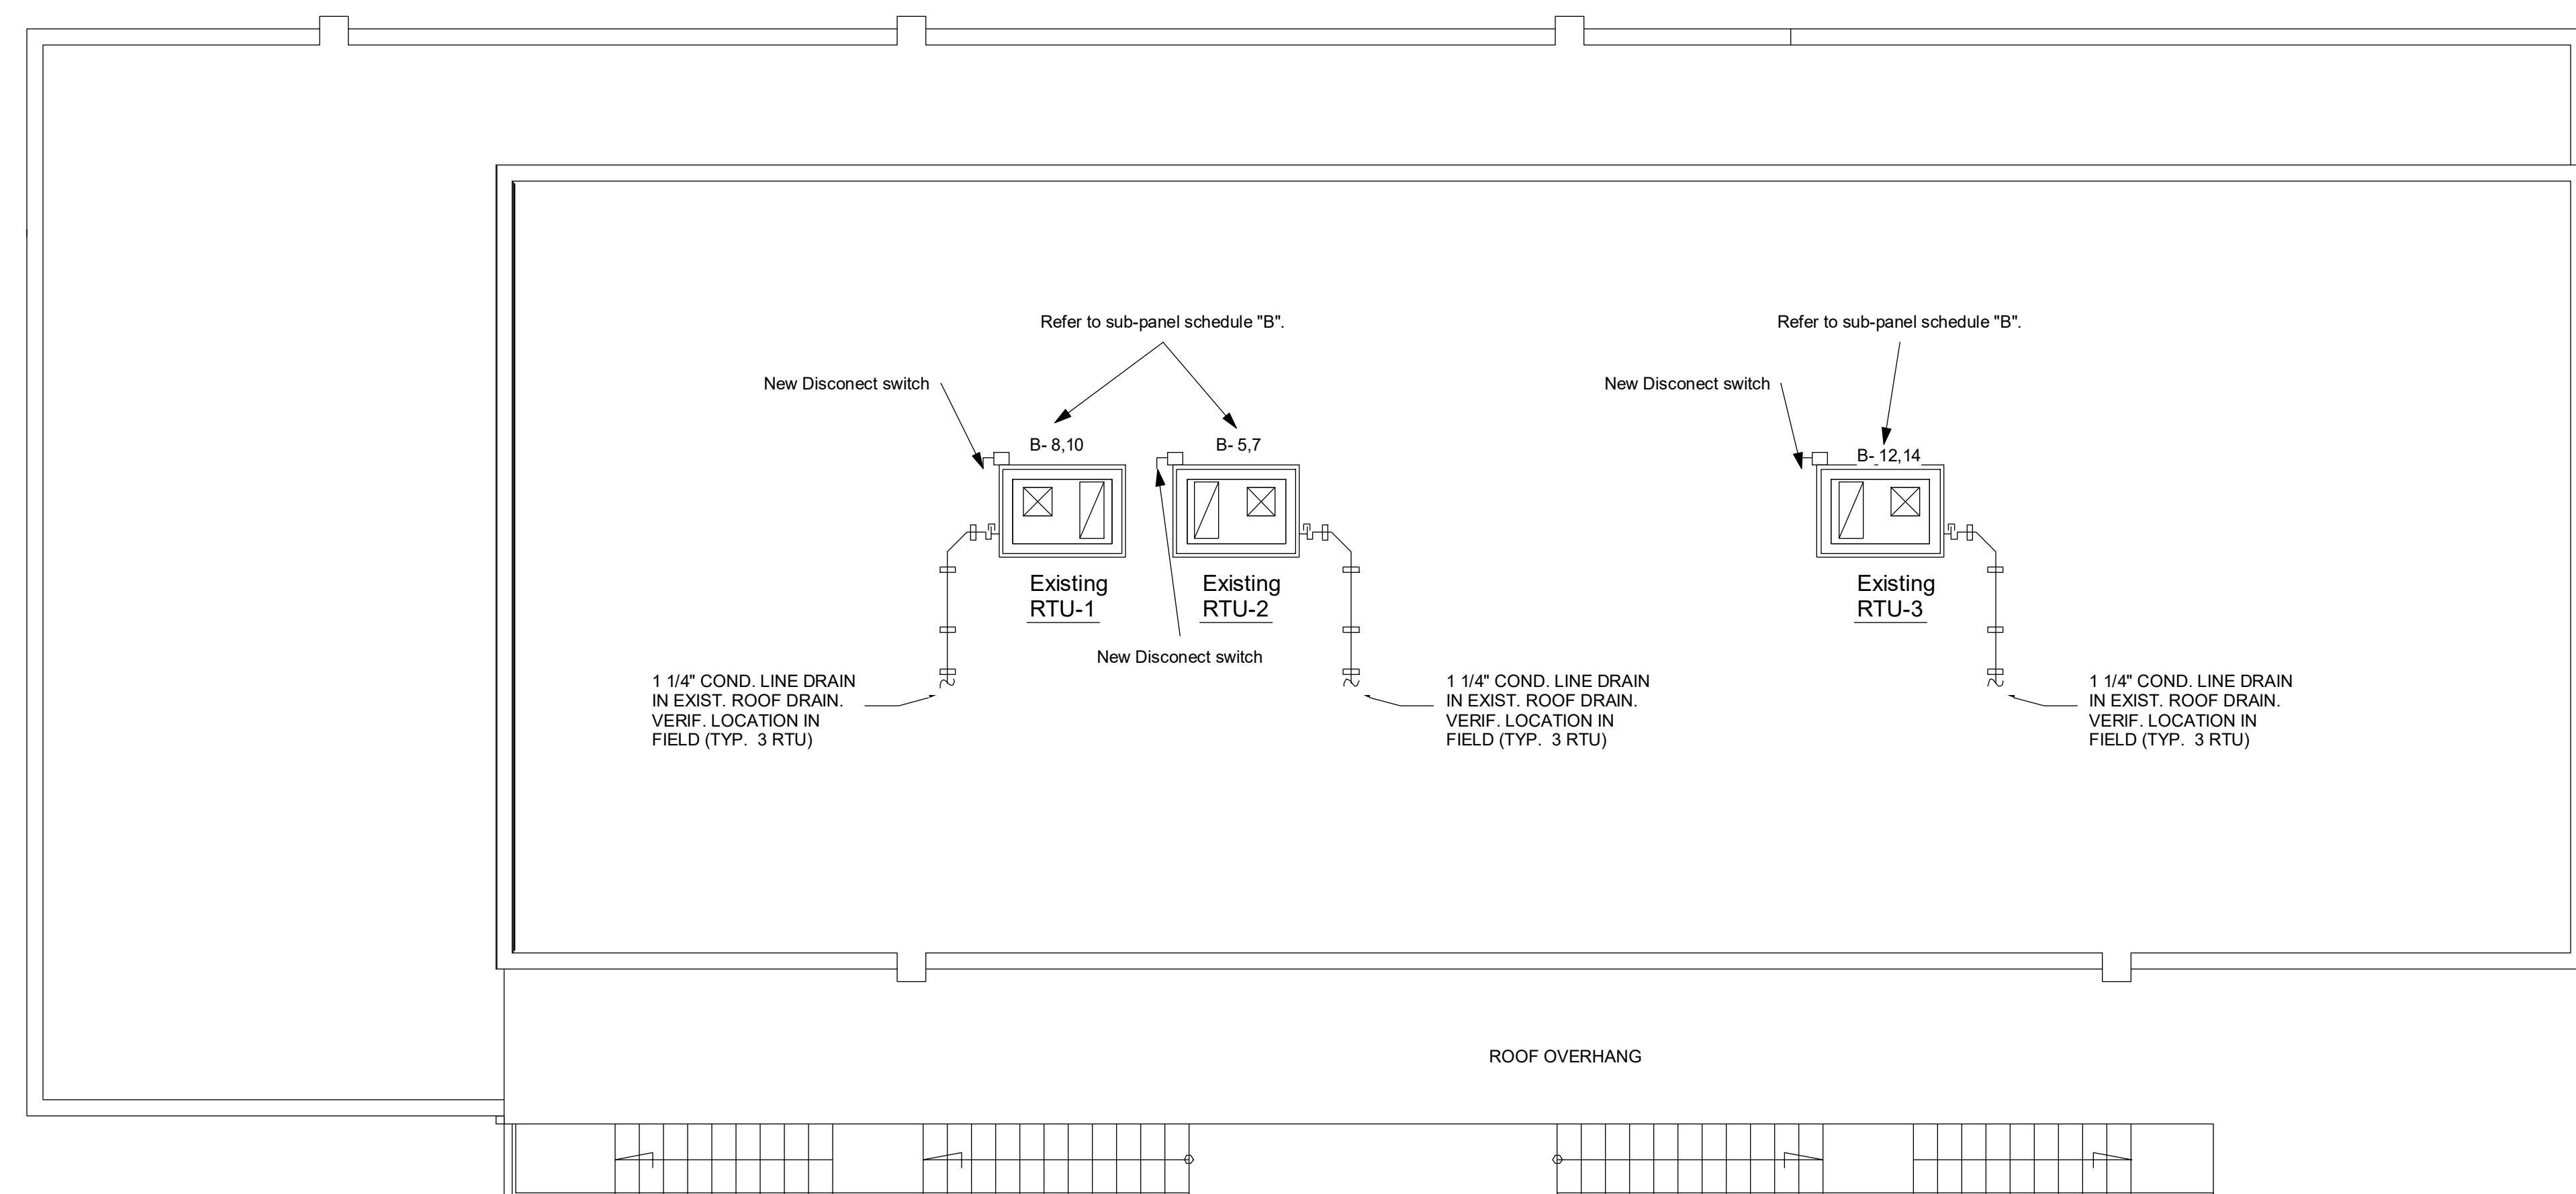

① Proposed Roof Plan  
 3/16" = 1'-0"

N

Scope & Reference:  
 Legalization/Remodeling & Repair  
 #BB2019008085