

2815 REMINGTON GREEN CR., SUITE #200

N: \SovranLogo07.jpg
 Trust isn't the only thing we build well.

2815 Remington Green Cr
 Suite 100
 Tallahassee, FL 32308
 Phone: 850.297.1800
 www.sovranbuildingsystems.com


RALPH ALSPACH
 TODD KELLEY
 TALLAHASSEE | FL

SOVRAN BUILDING SYSTEMS
 OFFICE RENOVATION
 2815 REMINGTON GREEN CIRCLE, SUITE 200

EXISTING FLOOR PLAN

DRAWN BY:
 BAW
 DATE:
 1/31/17
 SHEET NUMBER:
A-1.0

THE DRAWINGS WERE PREPARED BY SOVRAN FOR THE PROJECT AND INTENTIONALLY OF SOVRAN FOR THE PROJECT. IF ANY OTHER TRADES ARE TO USE THESE DRAWINGS, THEY SHOULD BE KEPT AS IS AND NO CHANGES OR ADDITIONS SHOULD BE MADE WITHOUT THE WRITTEN CONSENT OF SOVRAN. SOVRAN BUILDING SYSTEMS, INC. IS NOT RESPONSIBLE FOR ANY ERRORS OR OMISSIONS IN THESE DRAWINGS.

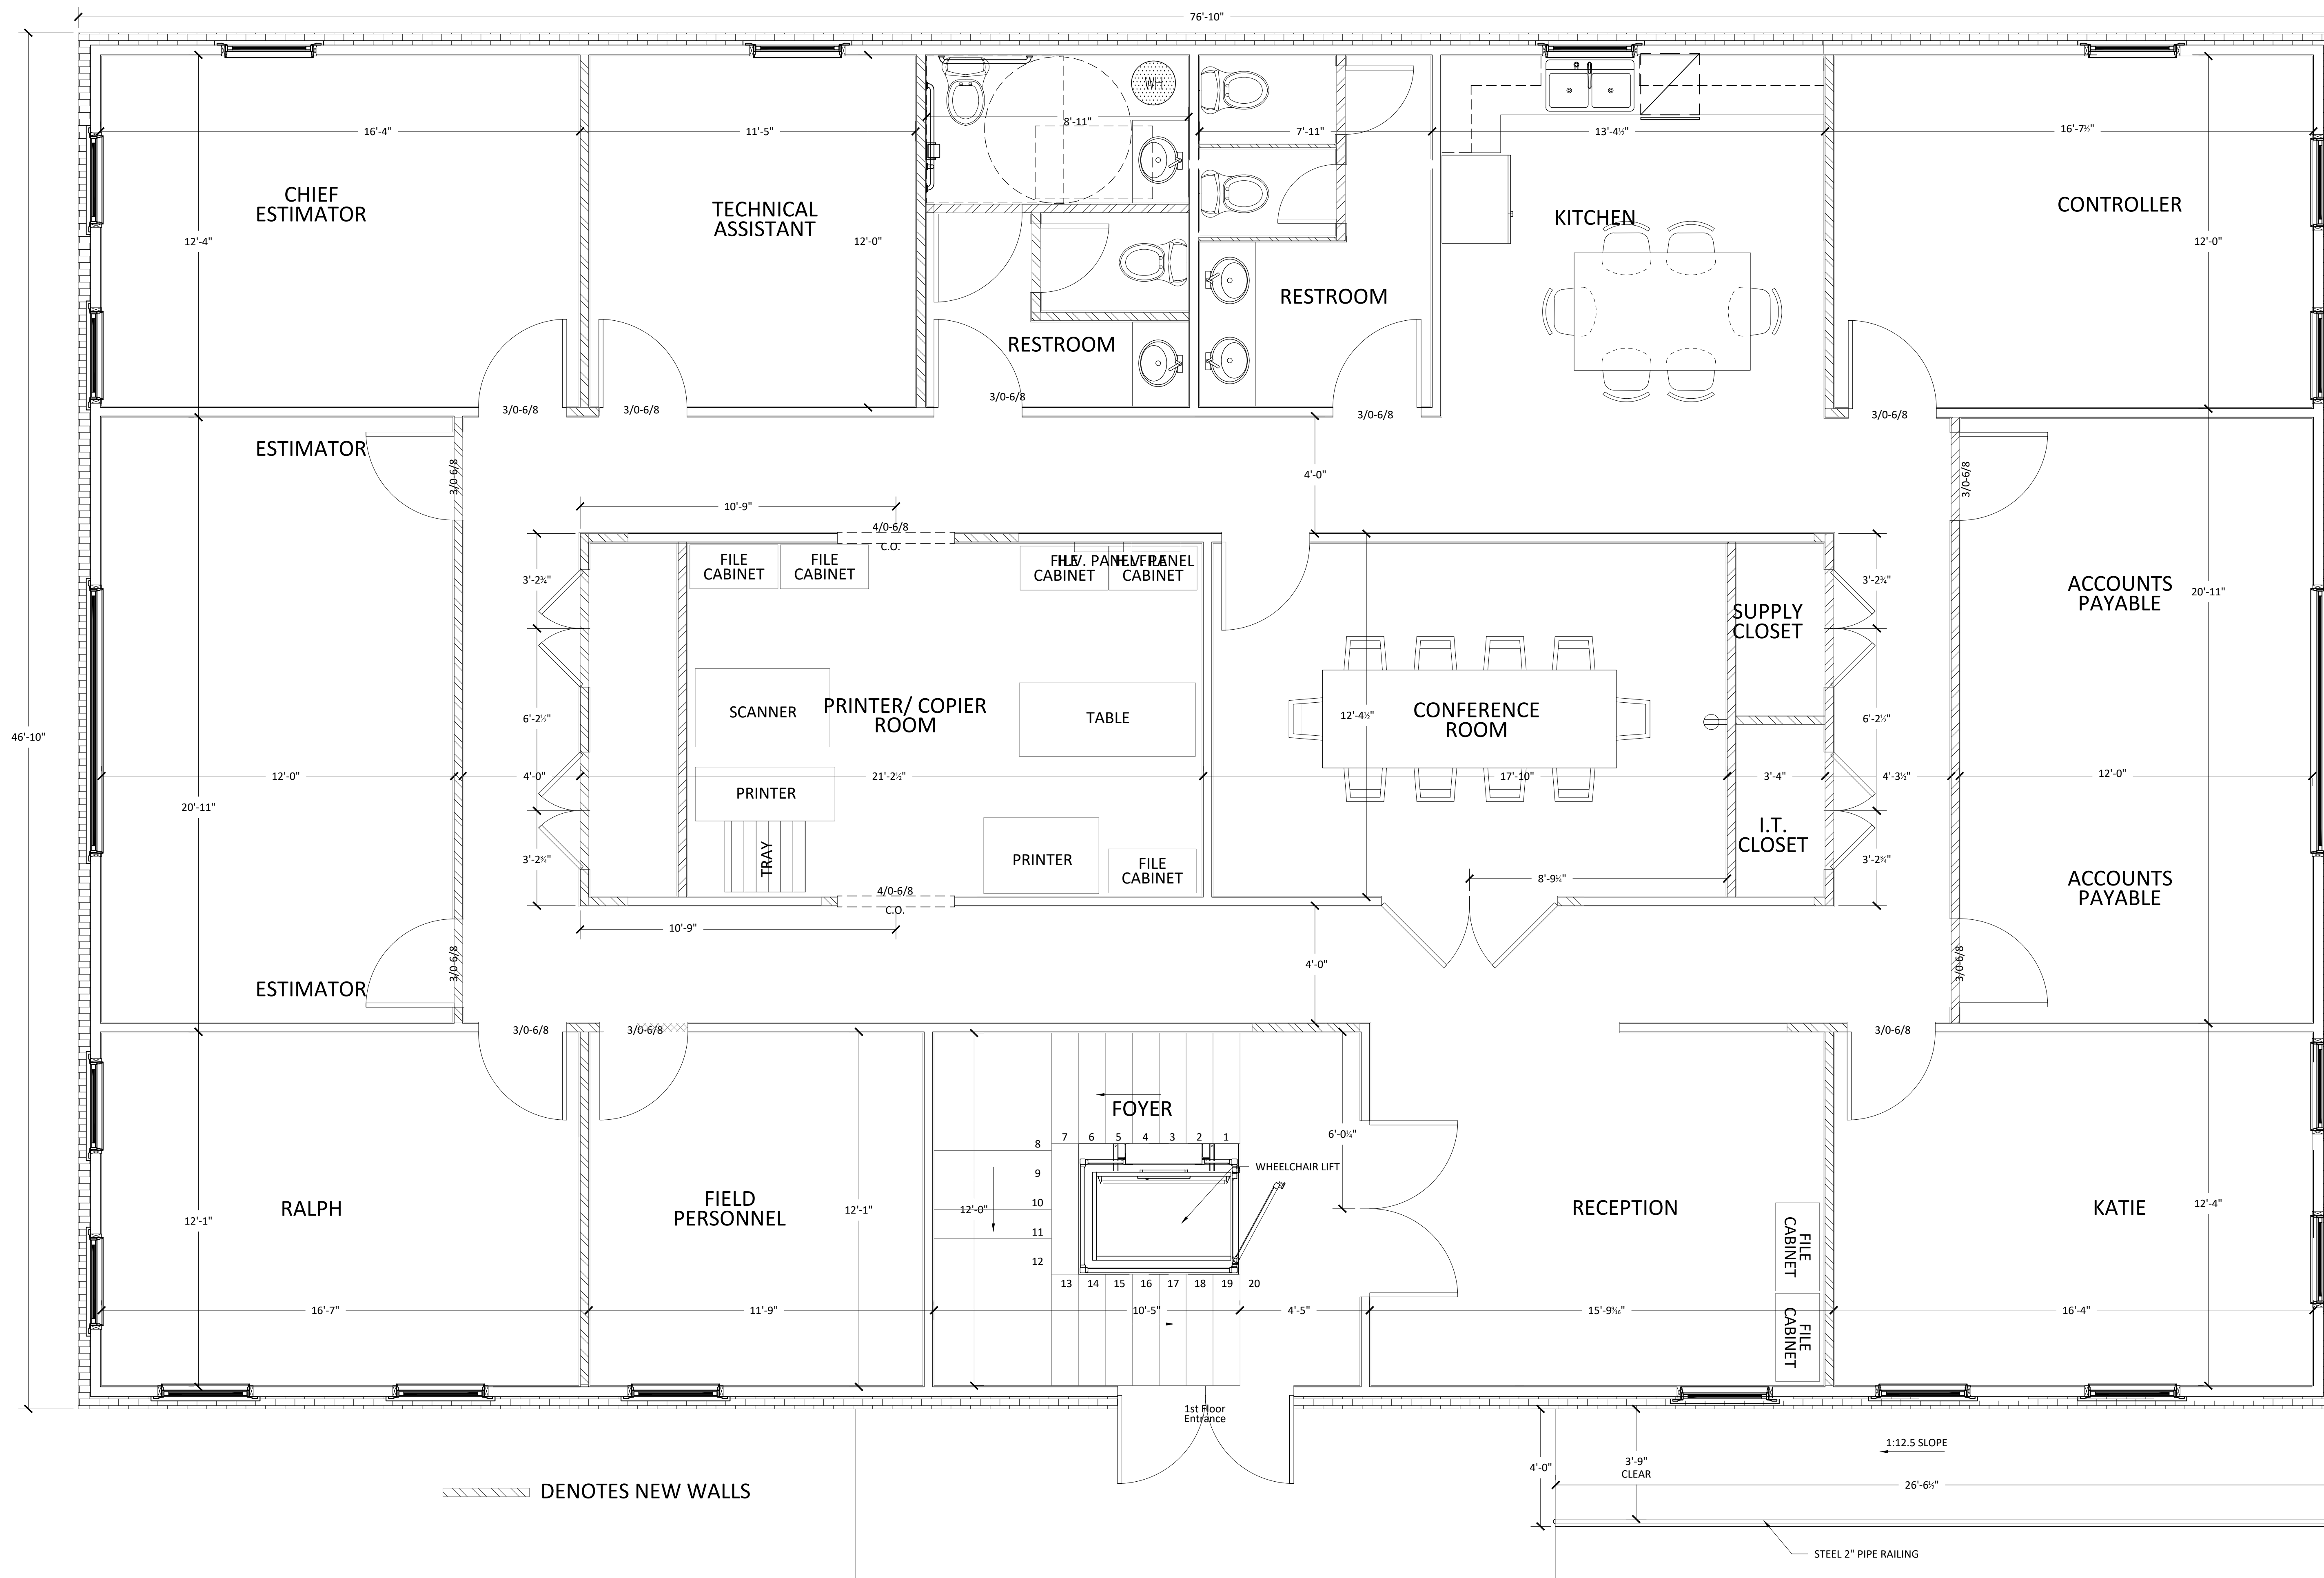

/// DENOTES NEW WALLS

Trust isn't the only thing we build well.

2815 Remington Green Cir
 Suite 100
 Tallahassee, FL 32308
 Phone: 904.297.1890
 www.enrwall.com


RALPH ALSPACH
 TODD KELLEY
 TALLAHASSEE | FL

SOVRAN BUILDING SYSTEMS
 OFFICE RENOVATION
 2815 REMINGTON GREEN CIRCLE, SUITE 200

NEW WALL LAYOUT

DRAWN BY:
 BAW
 DATE:
 1/31/17
 SHEET NUMBER:
A-1.2

THE DRAWINGS PREPARED BY SOVRAN FOR THIS PROJECT ARE INSTRUMENTS OF SOVRAN OR ITS CLIENTS. IF ANY OTHER TRADES ARE TO USE THESE DRAWINGS, THEY SHALL NOT BE HELD LIABLE FOR ANY ERRORS OR OMISSIONS.

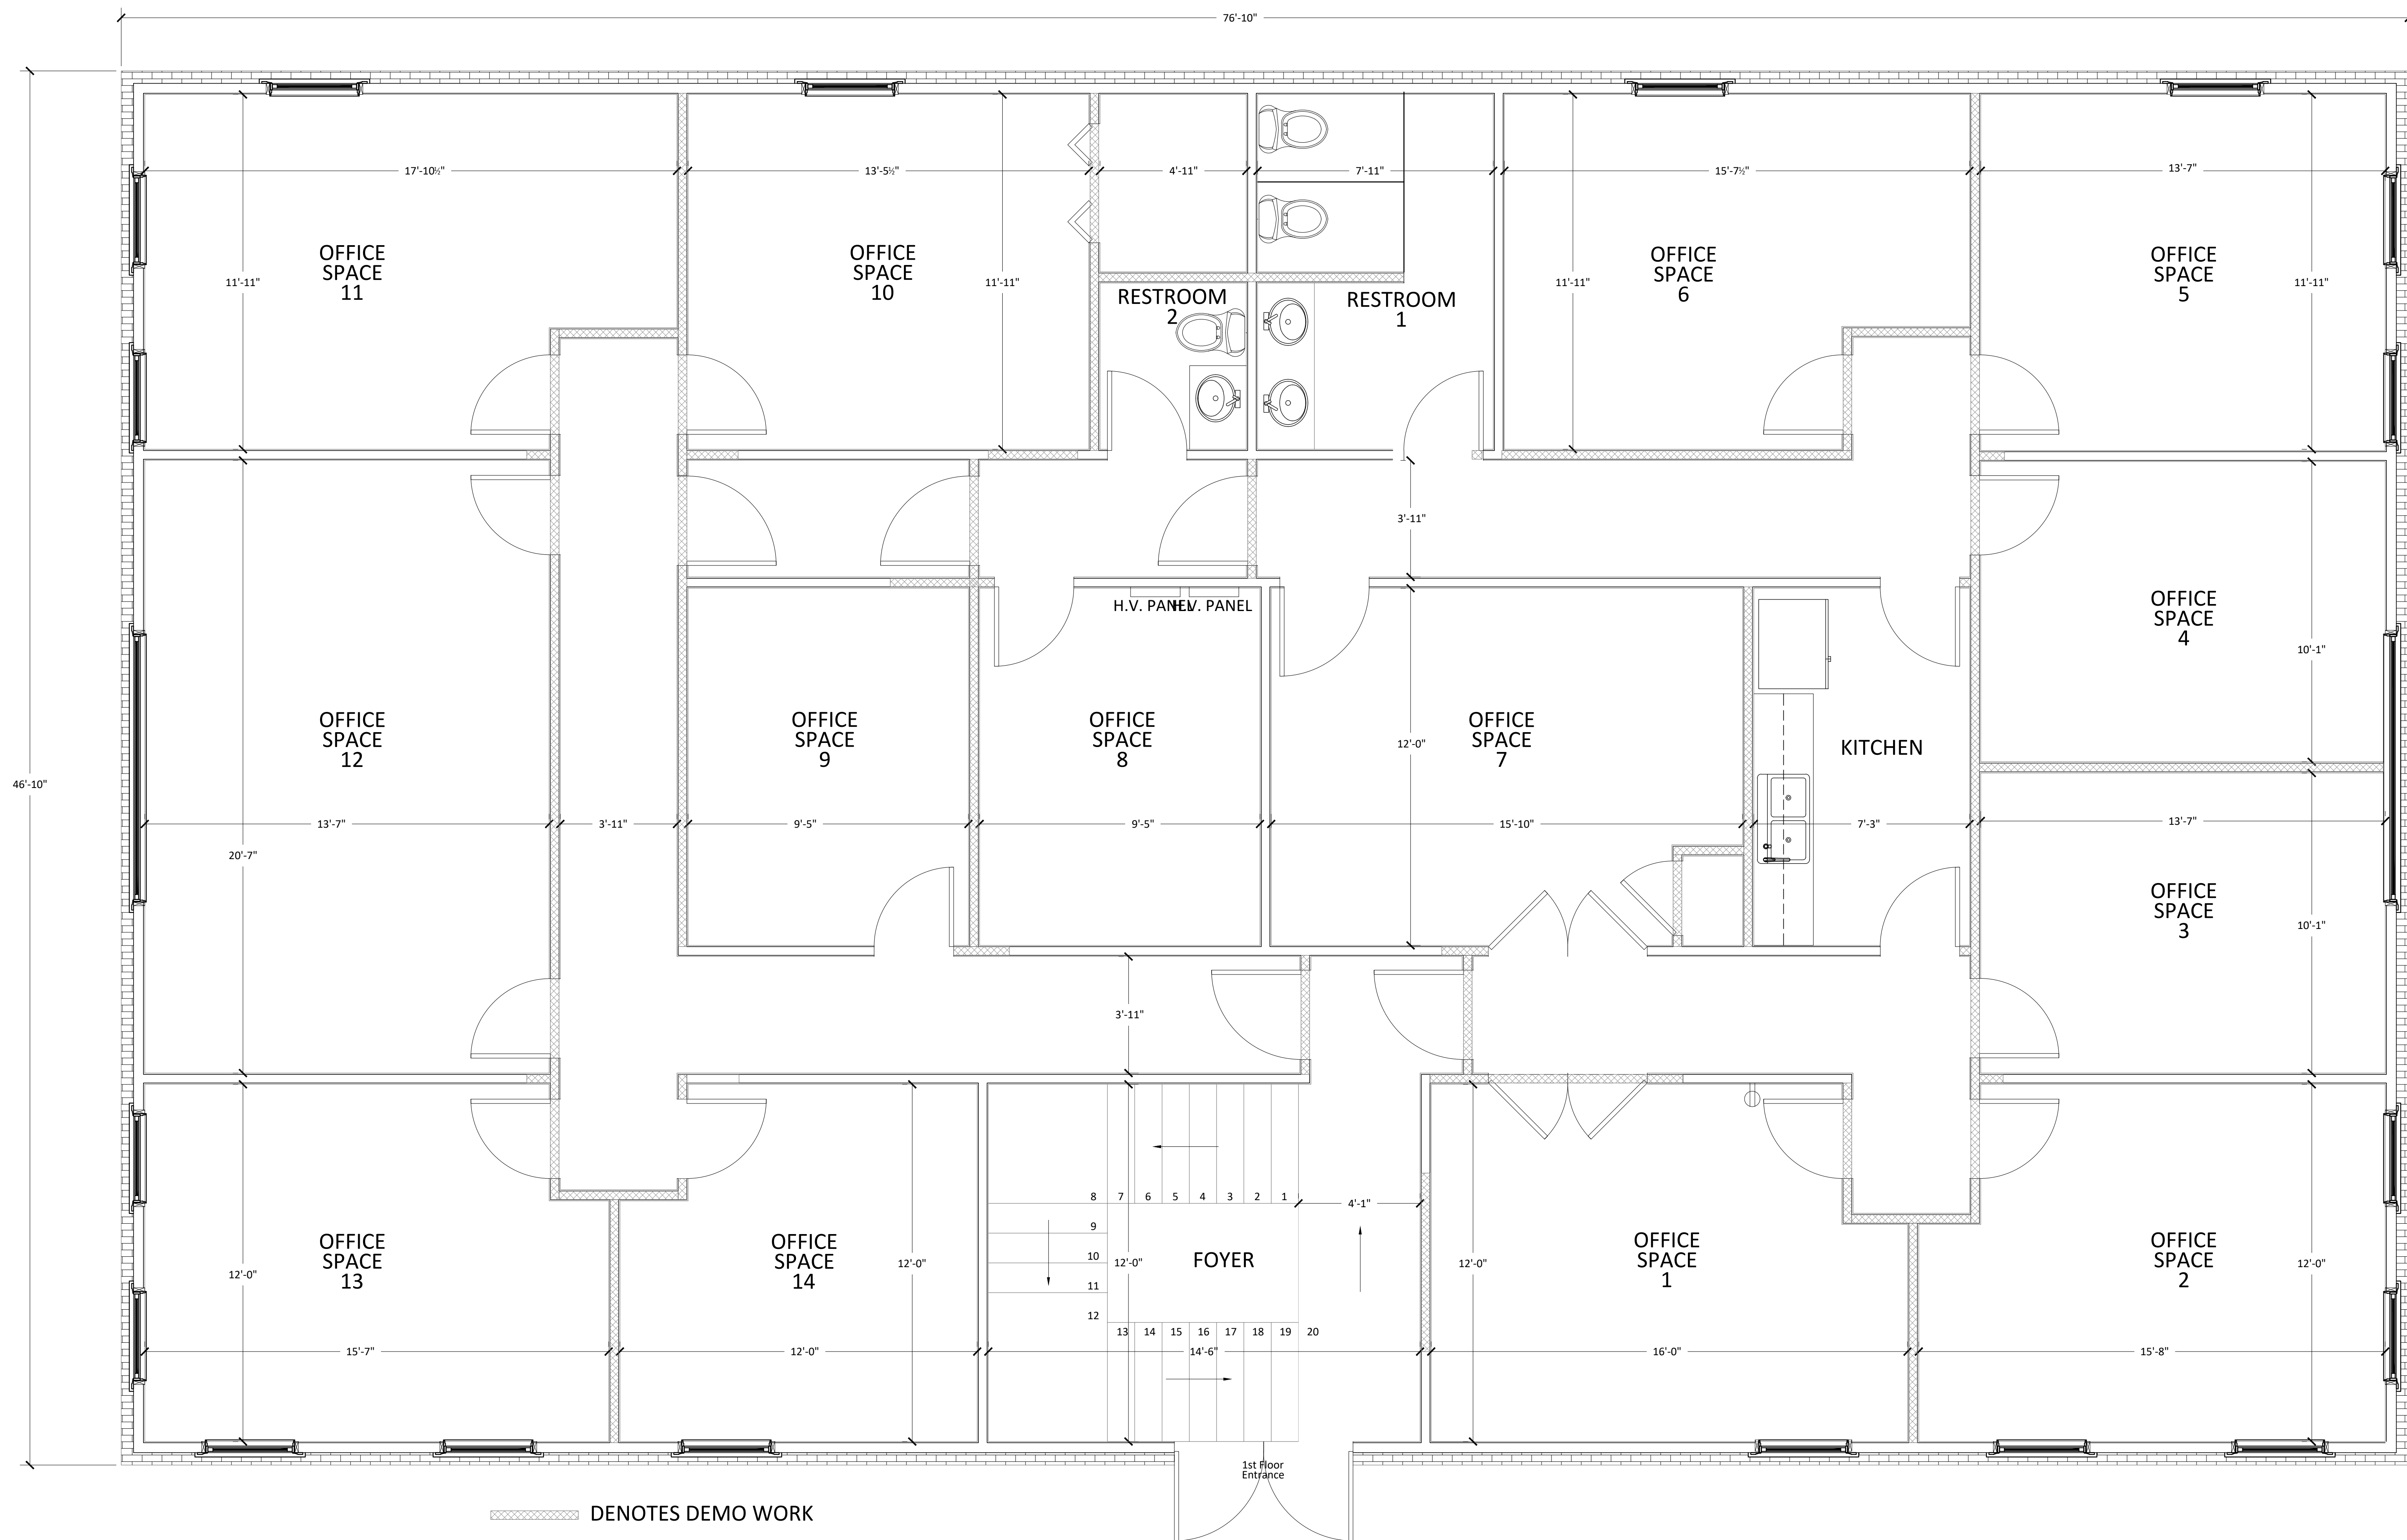

2815 REMINGTON GREEN CR., SUITE #200

THE CHANGES INDICATED BY SHADING FOR THIS PROJECT ARE INTENDED TO BE DEMO WORK ONLY. IF ANY OTHER SHADING IS USED, THEN SHADING WILL NOT BE FIELD MARKED FOR ANY REASON OR DIMENSION.

N: \SovranLogo07.jpg
Trust isn't the only thing we build well.

2815 Remington Green Cir
Suite 100
Tallahassee, FL 32308
Phone: 904.292.7890
www.sovranbuilding.com

RALPH ALSPACH
TODD KELLEY
TAILAHASSEFF | FI

SOVRAN BUILDING SYSTEMS
OFFICE RENOVATION
2815 REMINGTON GREEN CIRCLE, SUITE 200

DEMO PLAN

DRAWN BY:
BAW
DATE:
1/31/17
SHEET NUMBER:
A-1.1