


REVISIONS	BY


LES THOMAS ARCHITECT
 23 CORDOVA STREET
 ST. AUGUSTINE, FLORIDA 32084
 PHONE (904) 824-6562
 FAX (904) 824-6567

REMODELING for
 30 ST. GEORGE ST.


DATE: 4-7-05
 SCALE: AS SHOWN
 DRAWN:
 SHEET: A-1
 SHEETS: 1

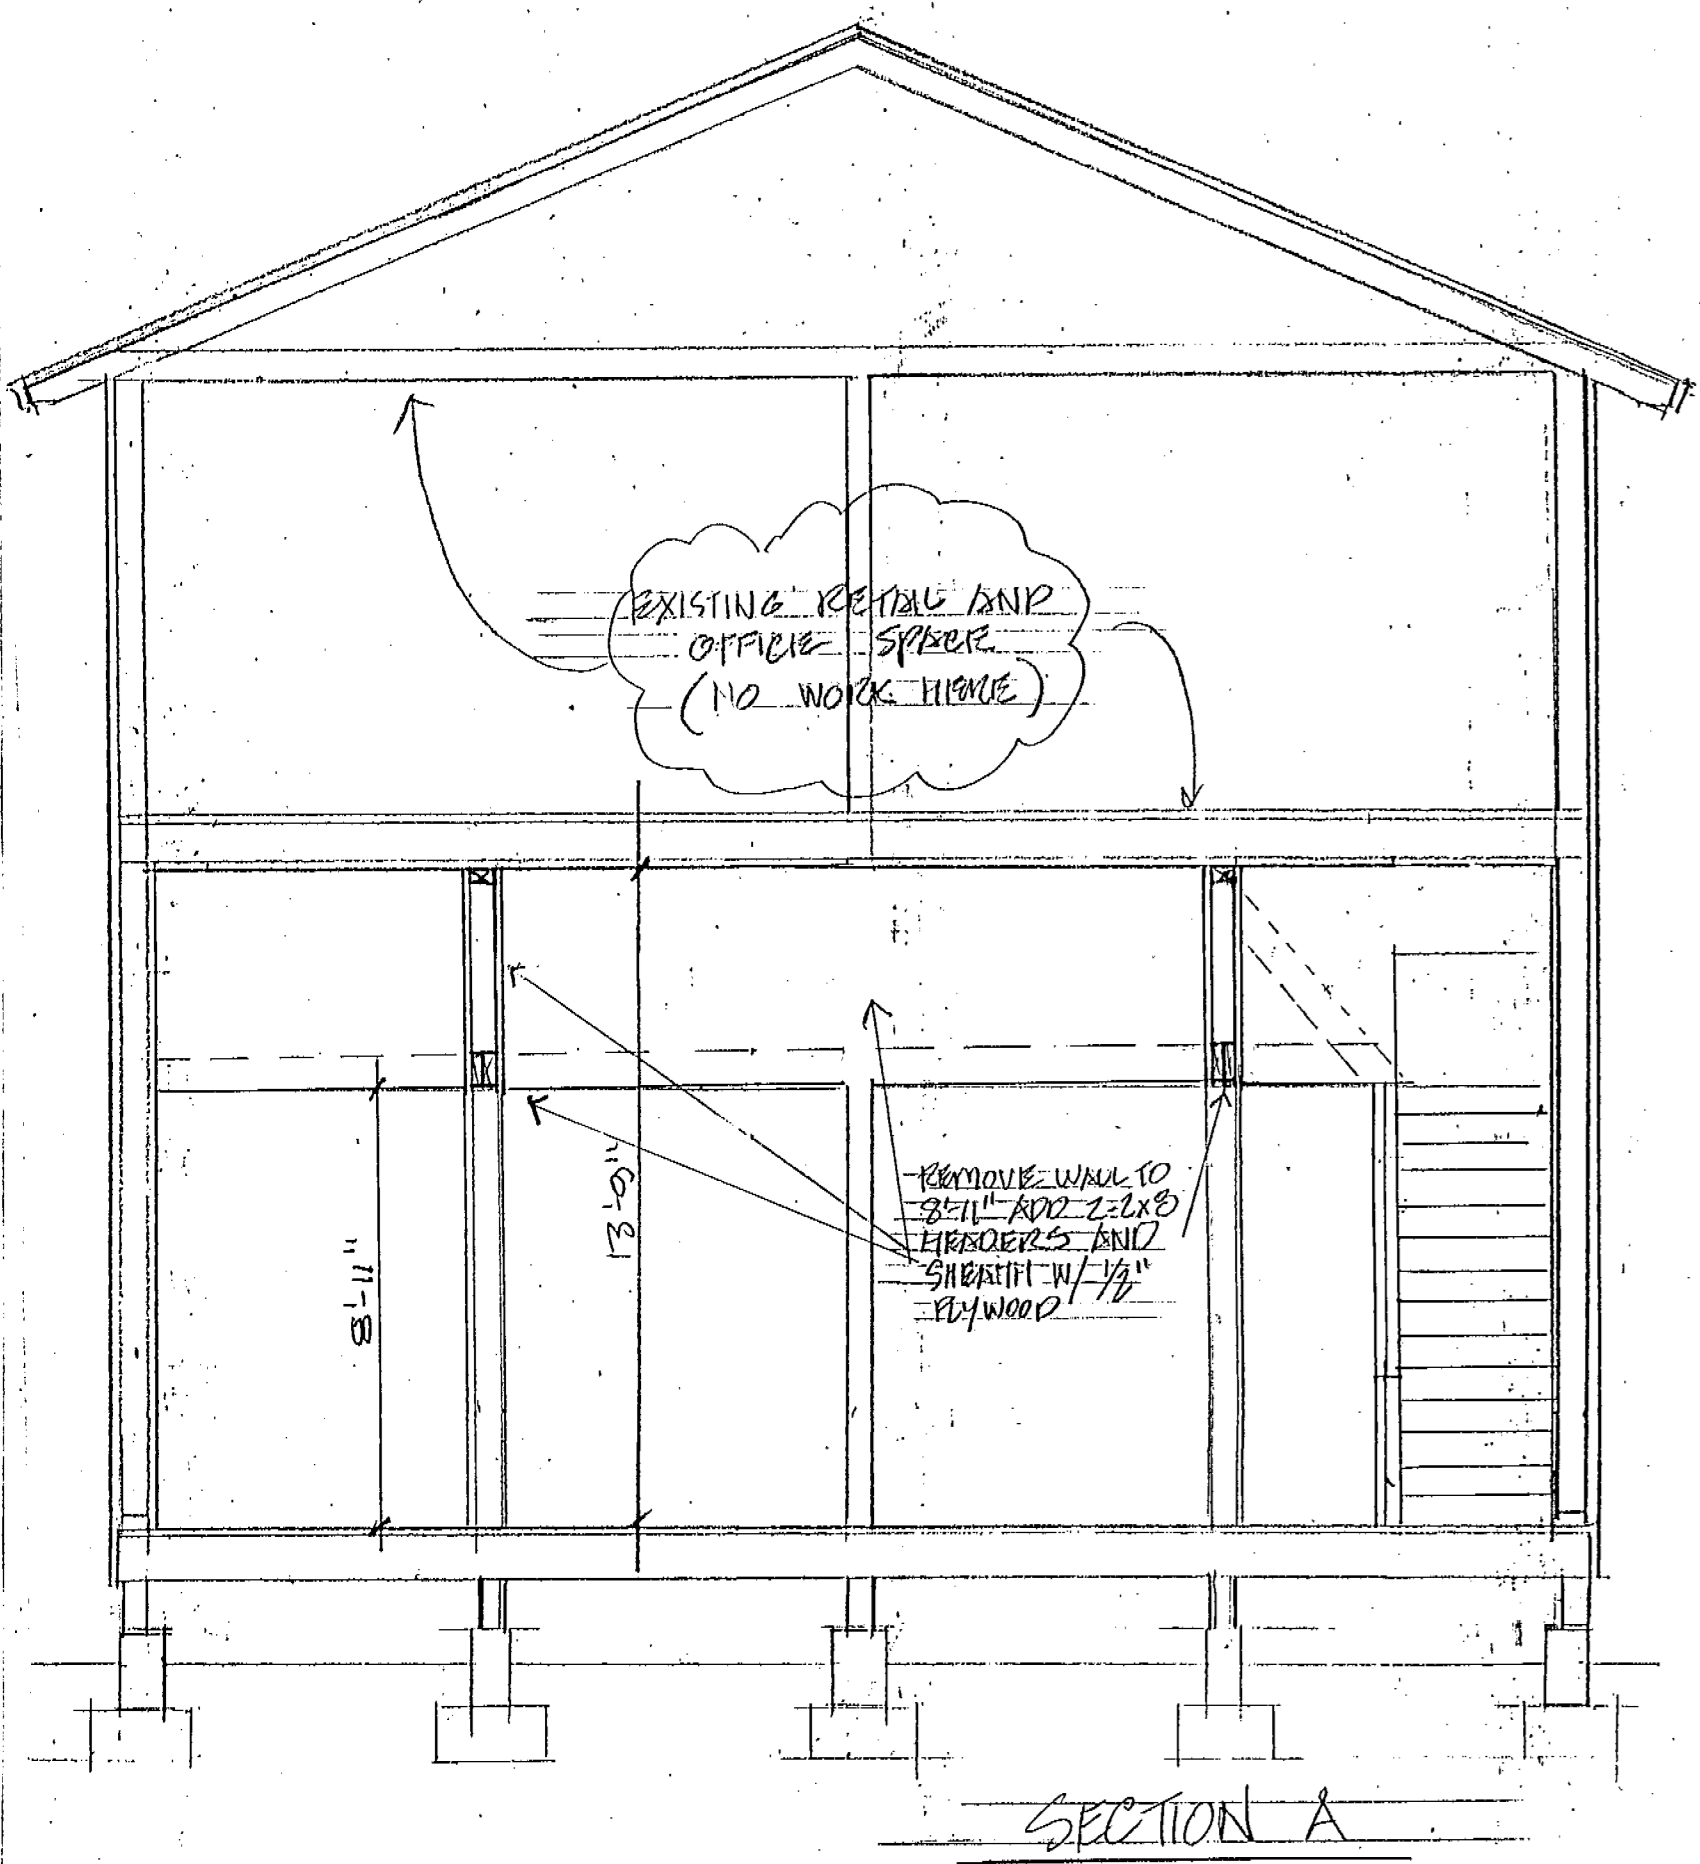


SECTION A

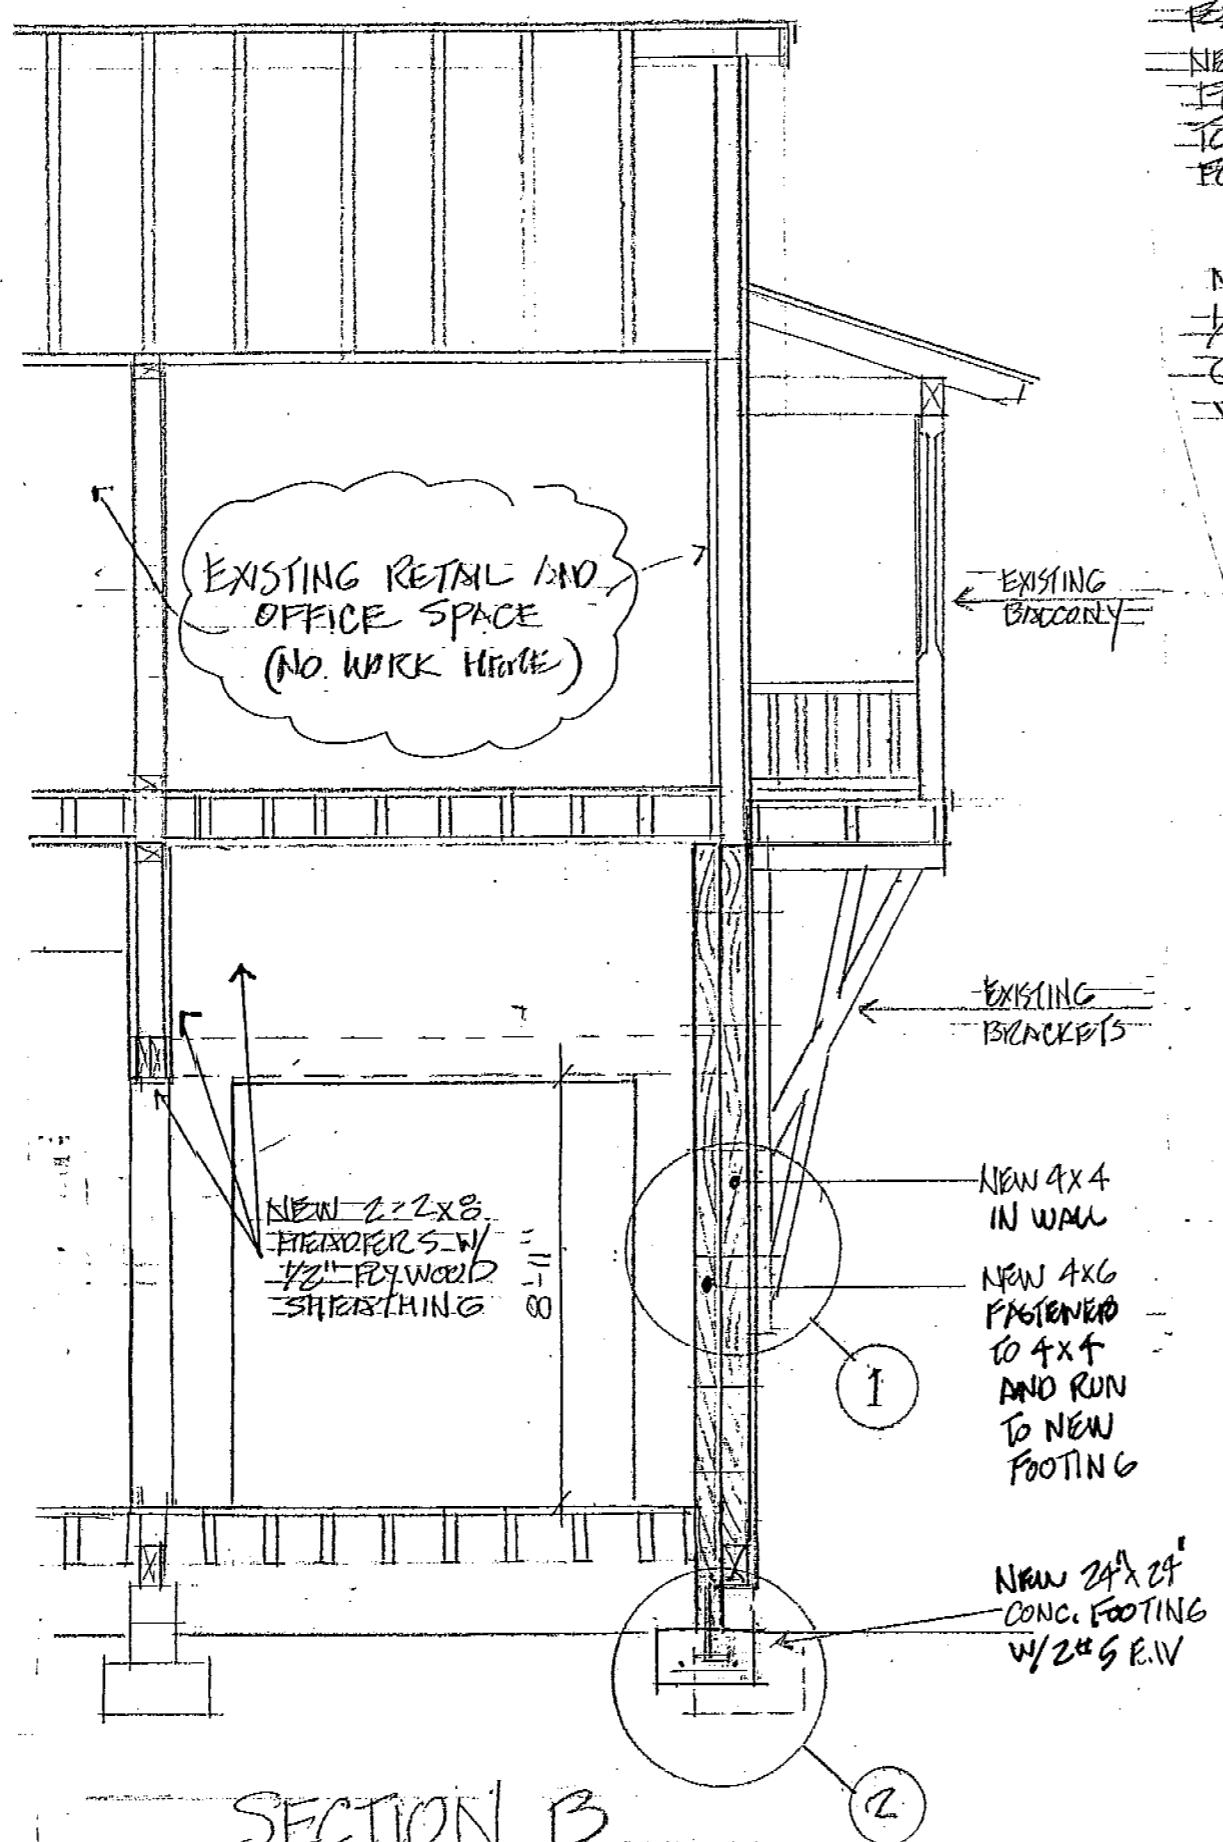


SECTION B

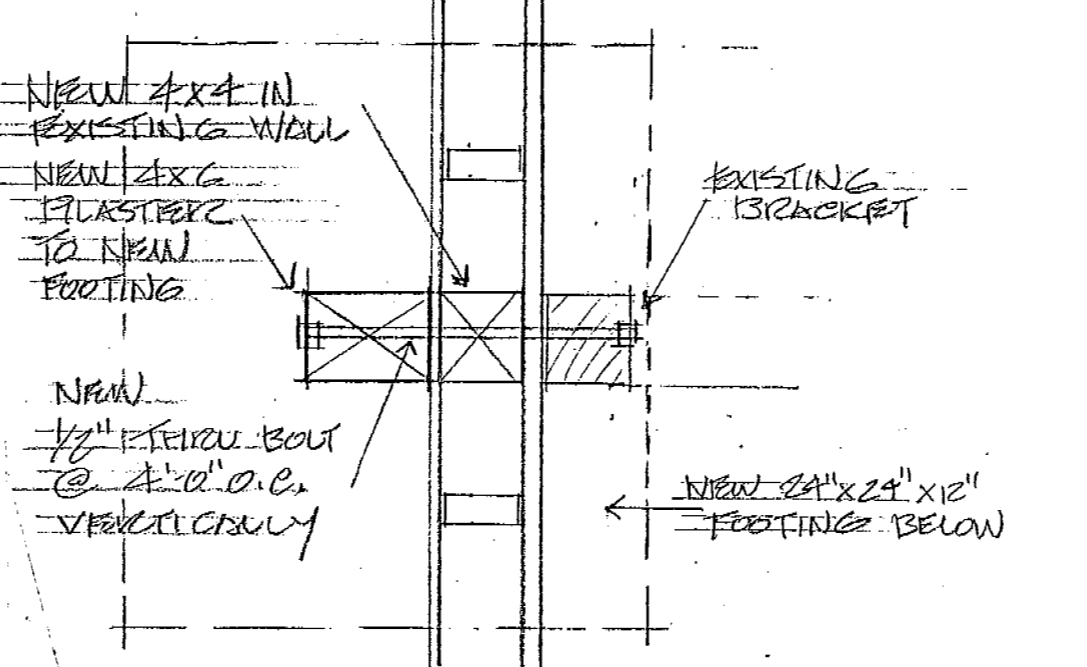


DETAIL 1

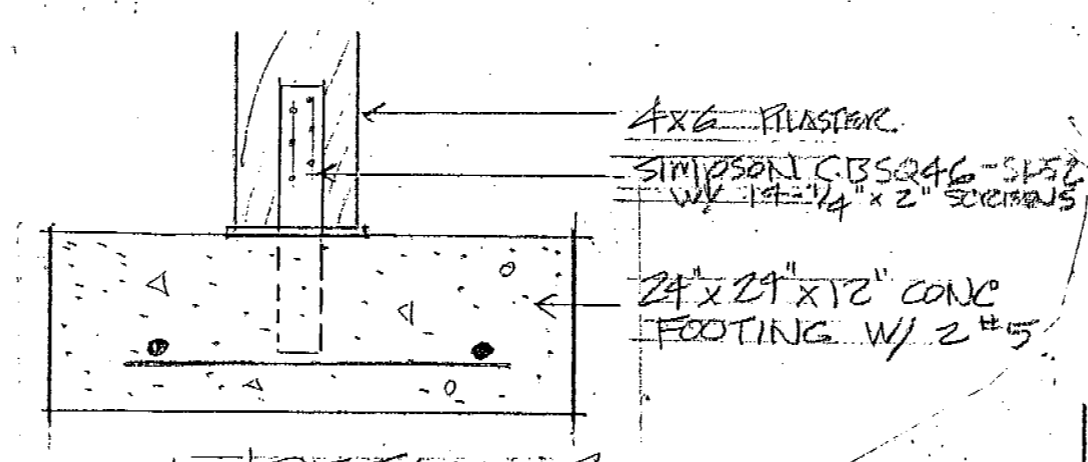

DETAIL 2

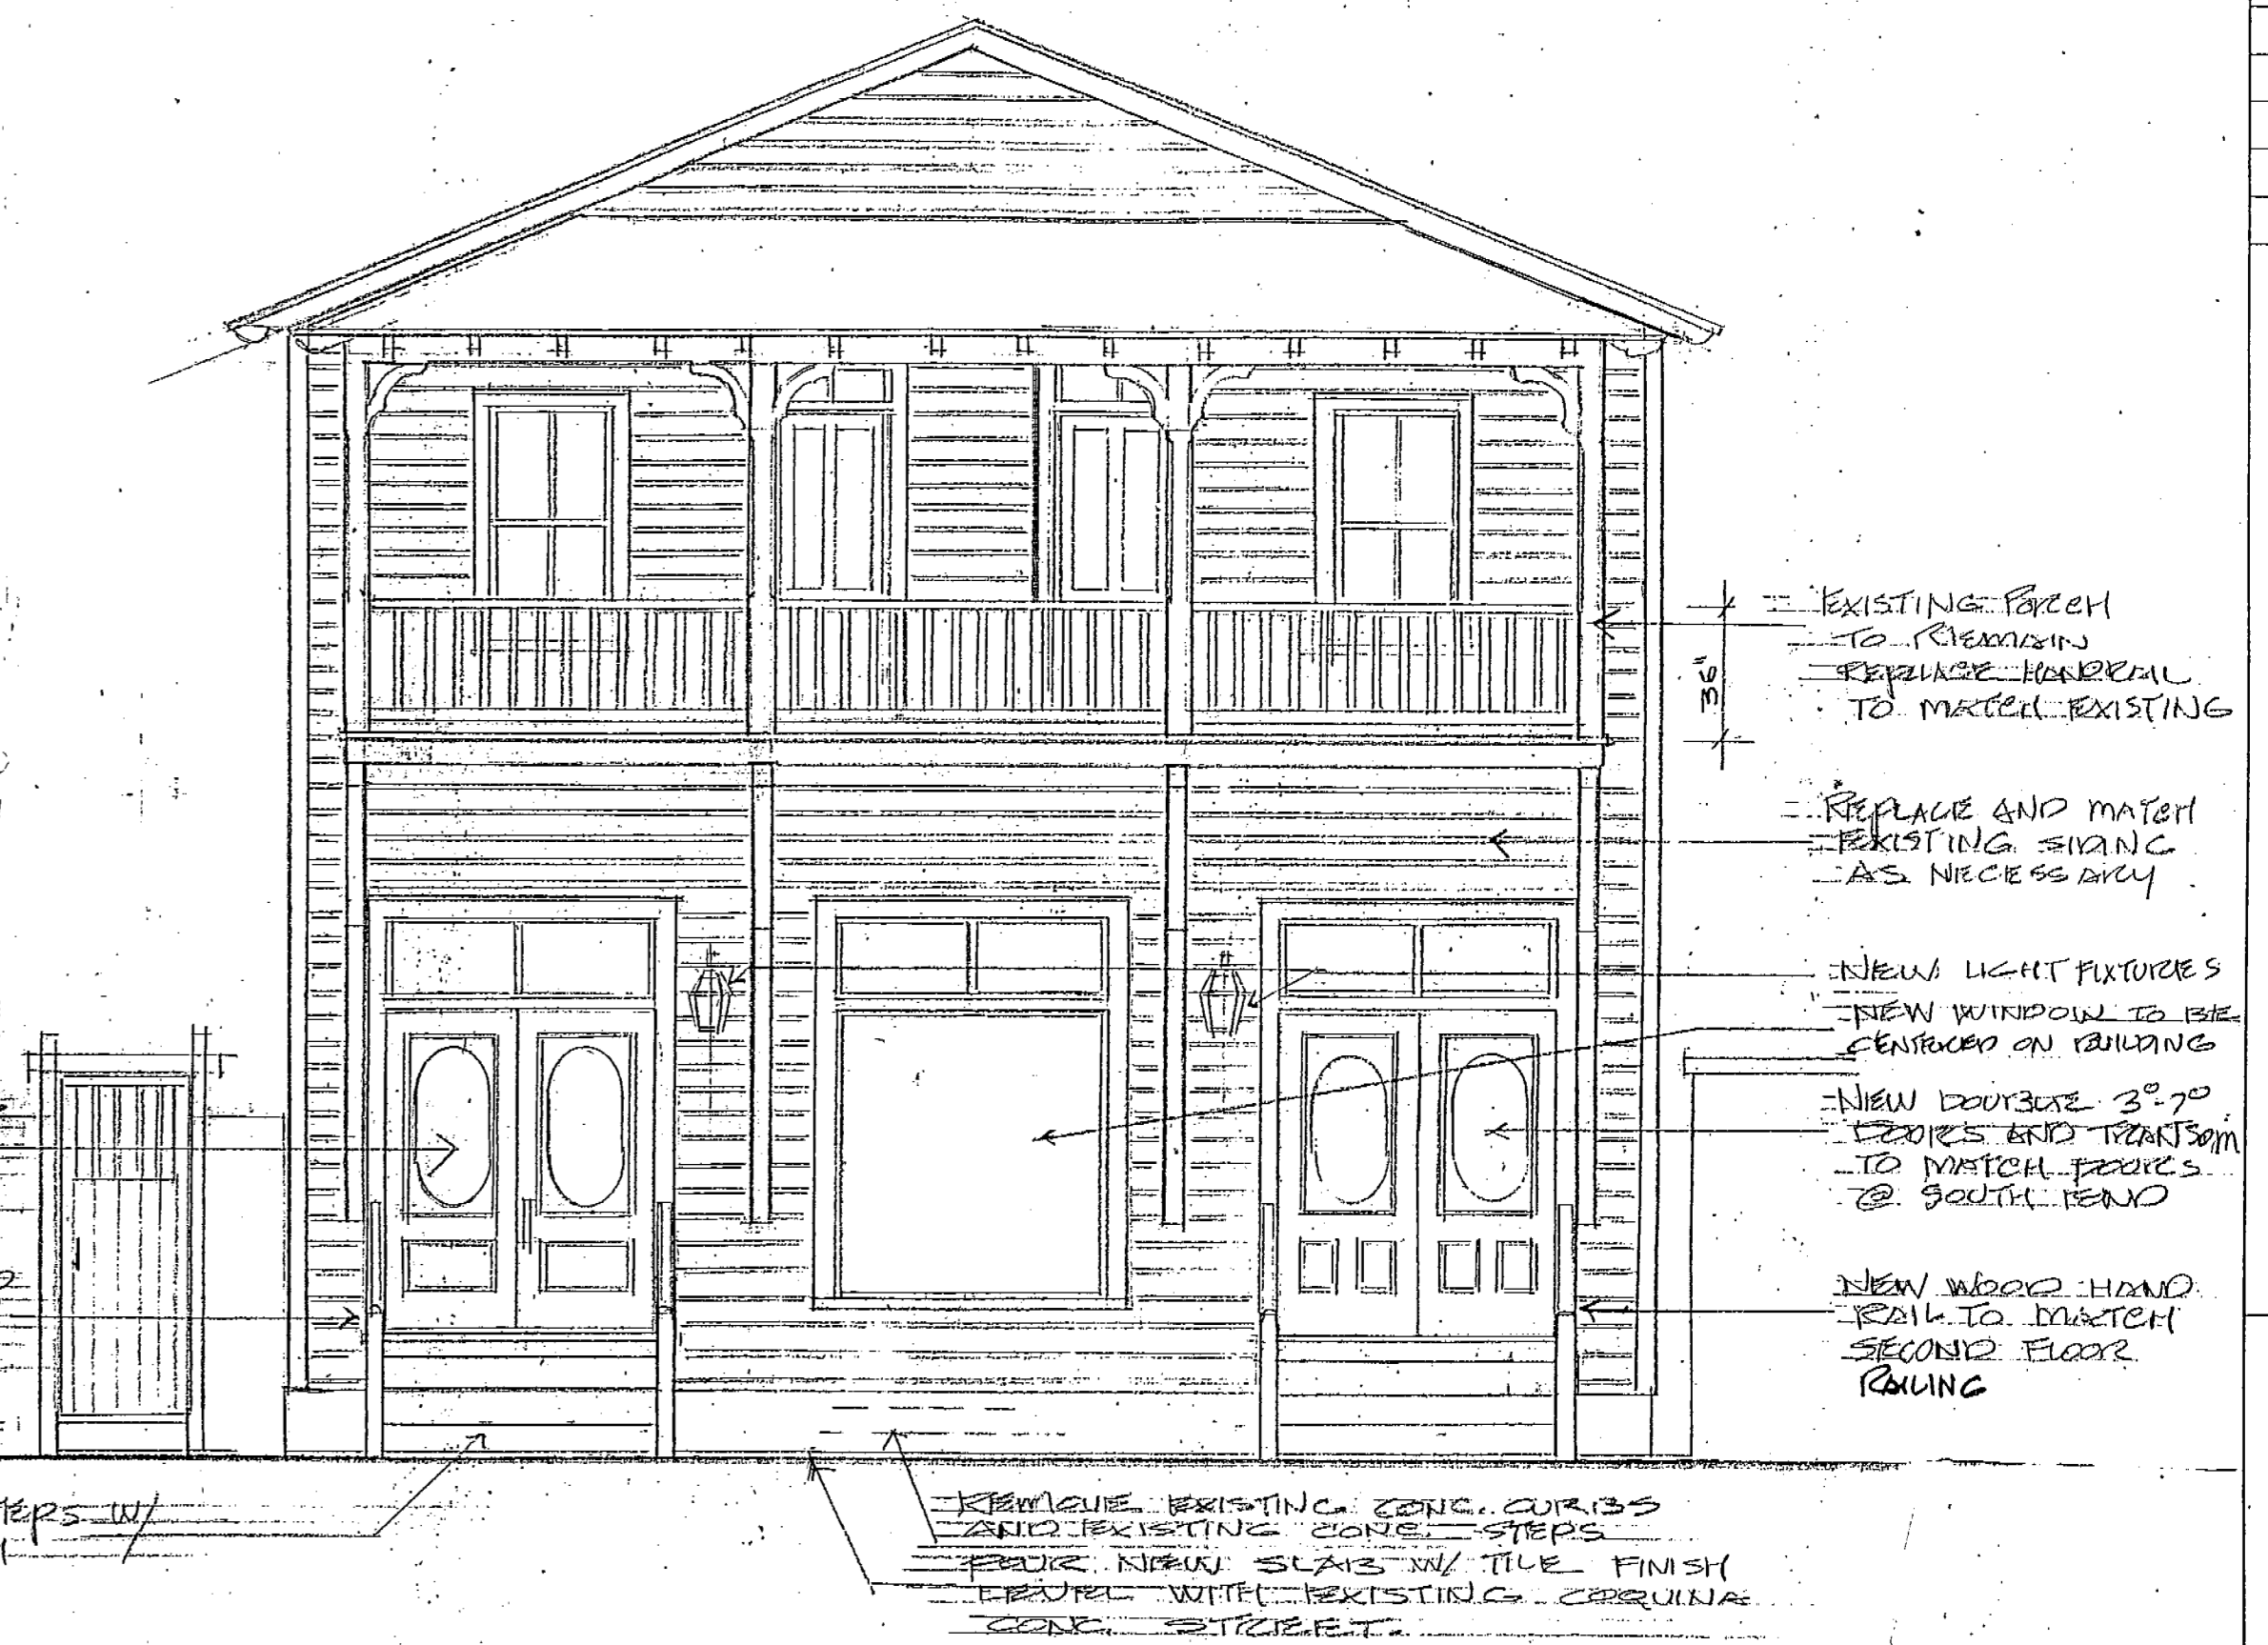

EAST ELEVATION - ST. GEORGE ST.

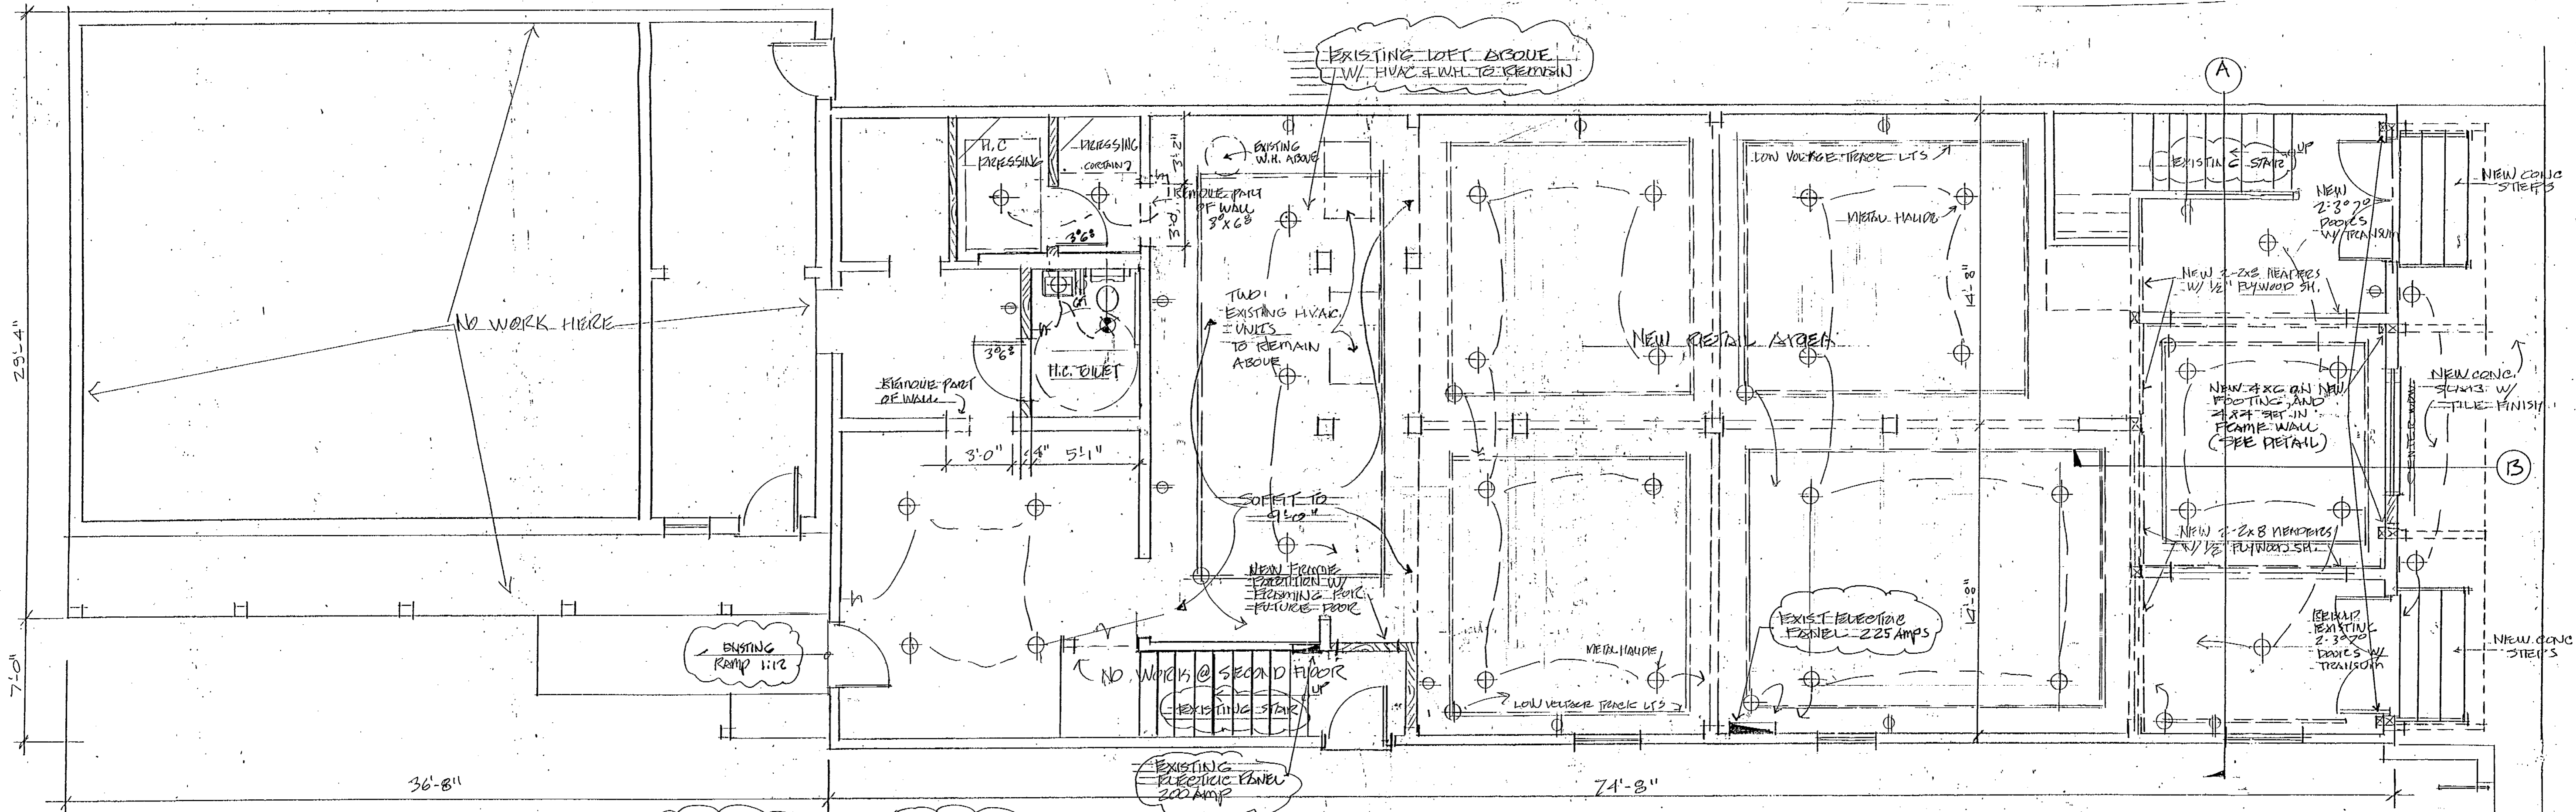

FLOOR PLAN 1/4" = 1'-0"

NOTE:
 FIRST AND SECOND FLOOR OF THIS BUILDING ARE CURRENTLY RETAIL OCCUPANCY (M) AND WILL CONTINUE TO BE WITH NO WORK DONE TO SECOND FLOOR

NEW ADDITIONS TO THIS STRUCTURE HAVE BEEN DESIGNED IN ACCORDANCE WITH AND MEETS THE REQ. OF SECTION 1606 OF THE 2001 EDITION OF THE FLORIDA BUILDING CODE

RECEIVED

APR 27 2005

Planning / Building Dept.

REVISED 4-26-05 Per Building Dept REVIEW

