


SEAL

Kerwin, Michael AR0012800
ISSUE

NO.	DATE	DESCRIPTION
2	11/28/2016	BLDG DEPT. COMMENT
1	11/04/2016	OWNER REQUEST

KEY PLAN

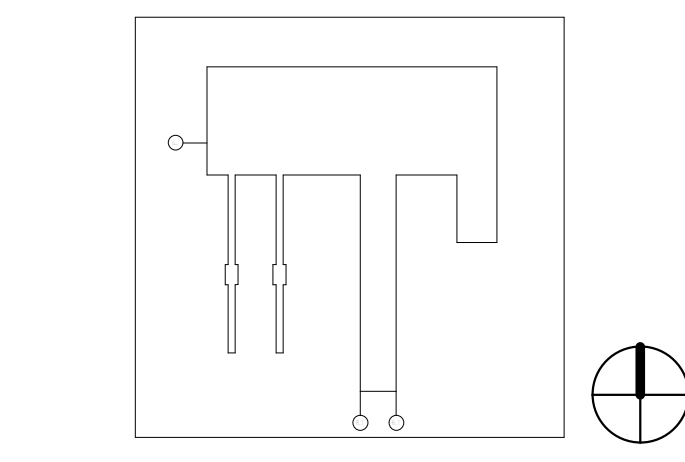

PROJECT NUMBER
60494819
SHEET TITLE
OVERALL 1ST LEVEL FLOOR PLAN

SHEET NUMBER
A1-1


PROJECT

UPS BEACON LAKES

EAST OF NE 132 AVE BETWEEN
NW 14 ST AND NW 17 ST
DORAL FL 33182
FOLIO NUMBER 30-3935-000-0032

ARCHITECT

AECOM TECHNICAL SERVICES, INC.
800 Douglas Entrance, North Tower
Coral Gables, Florida 33134
305-444-4691 tel 305-447-3580
www.aecom.com

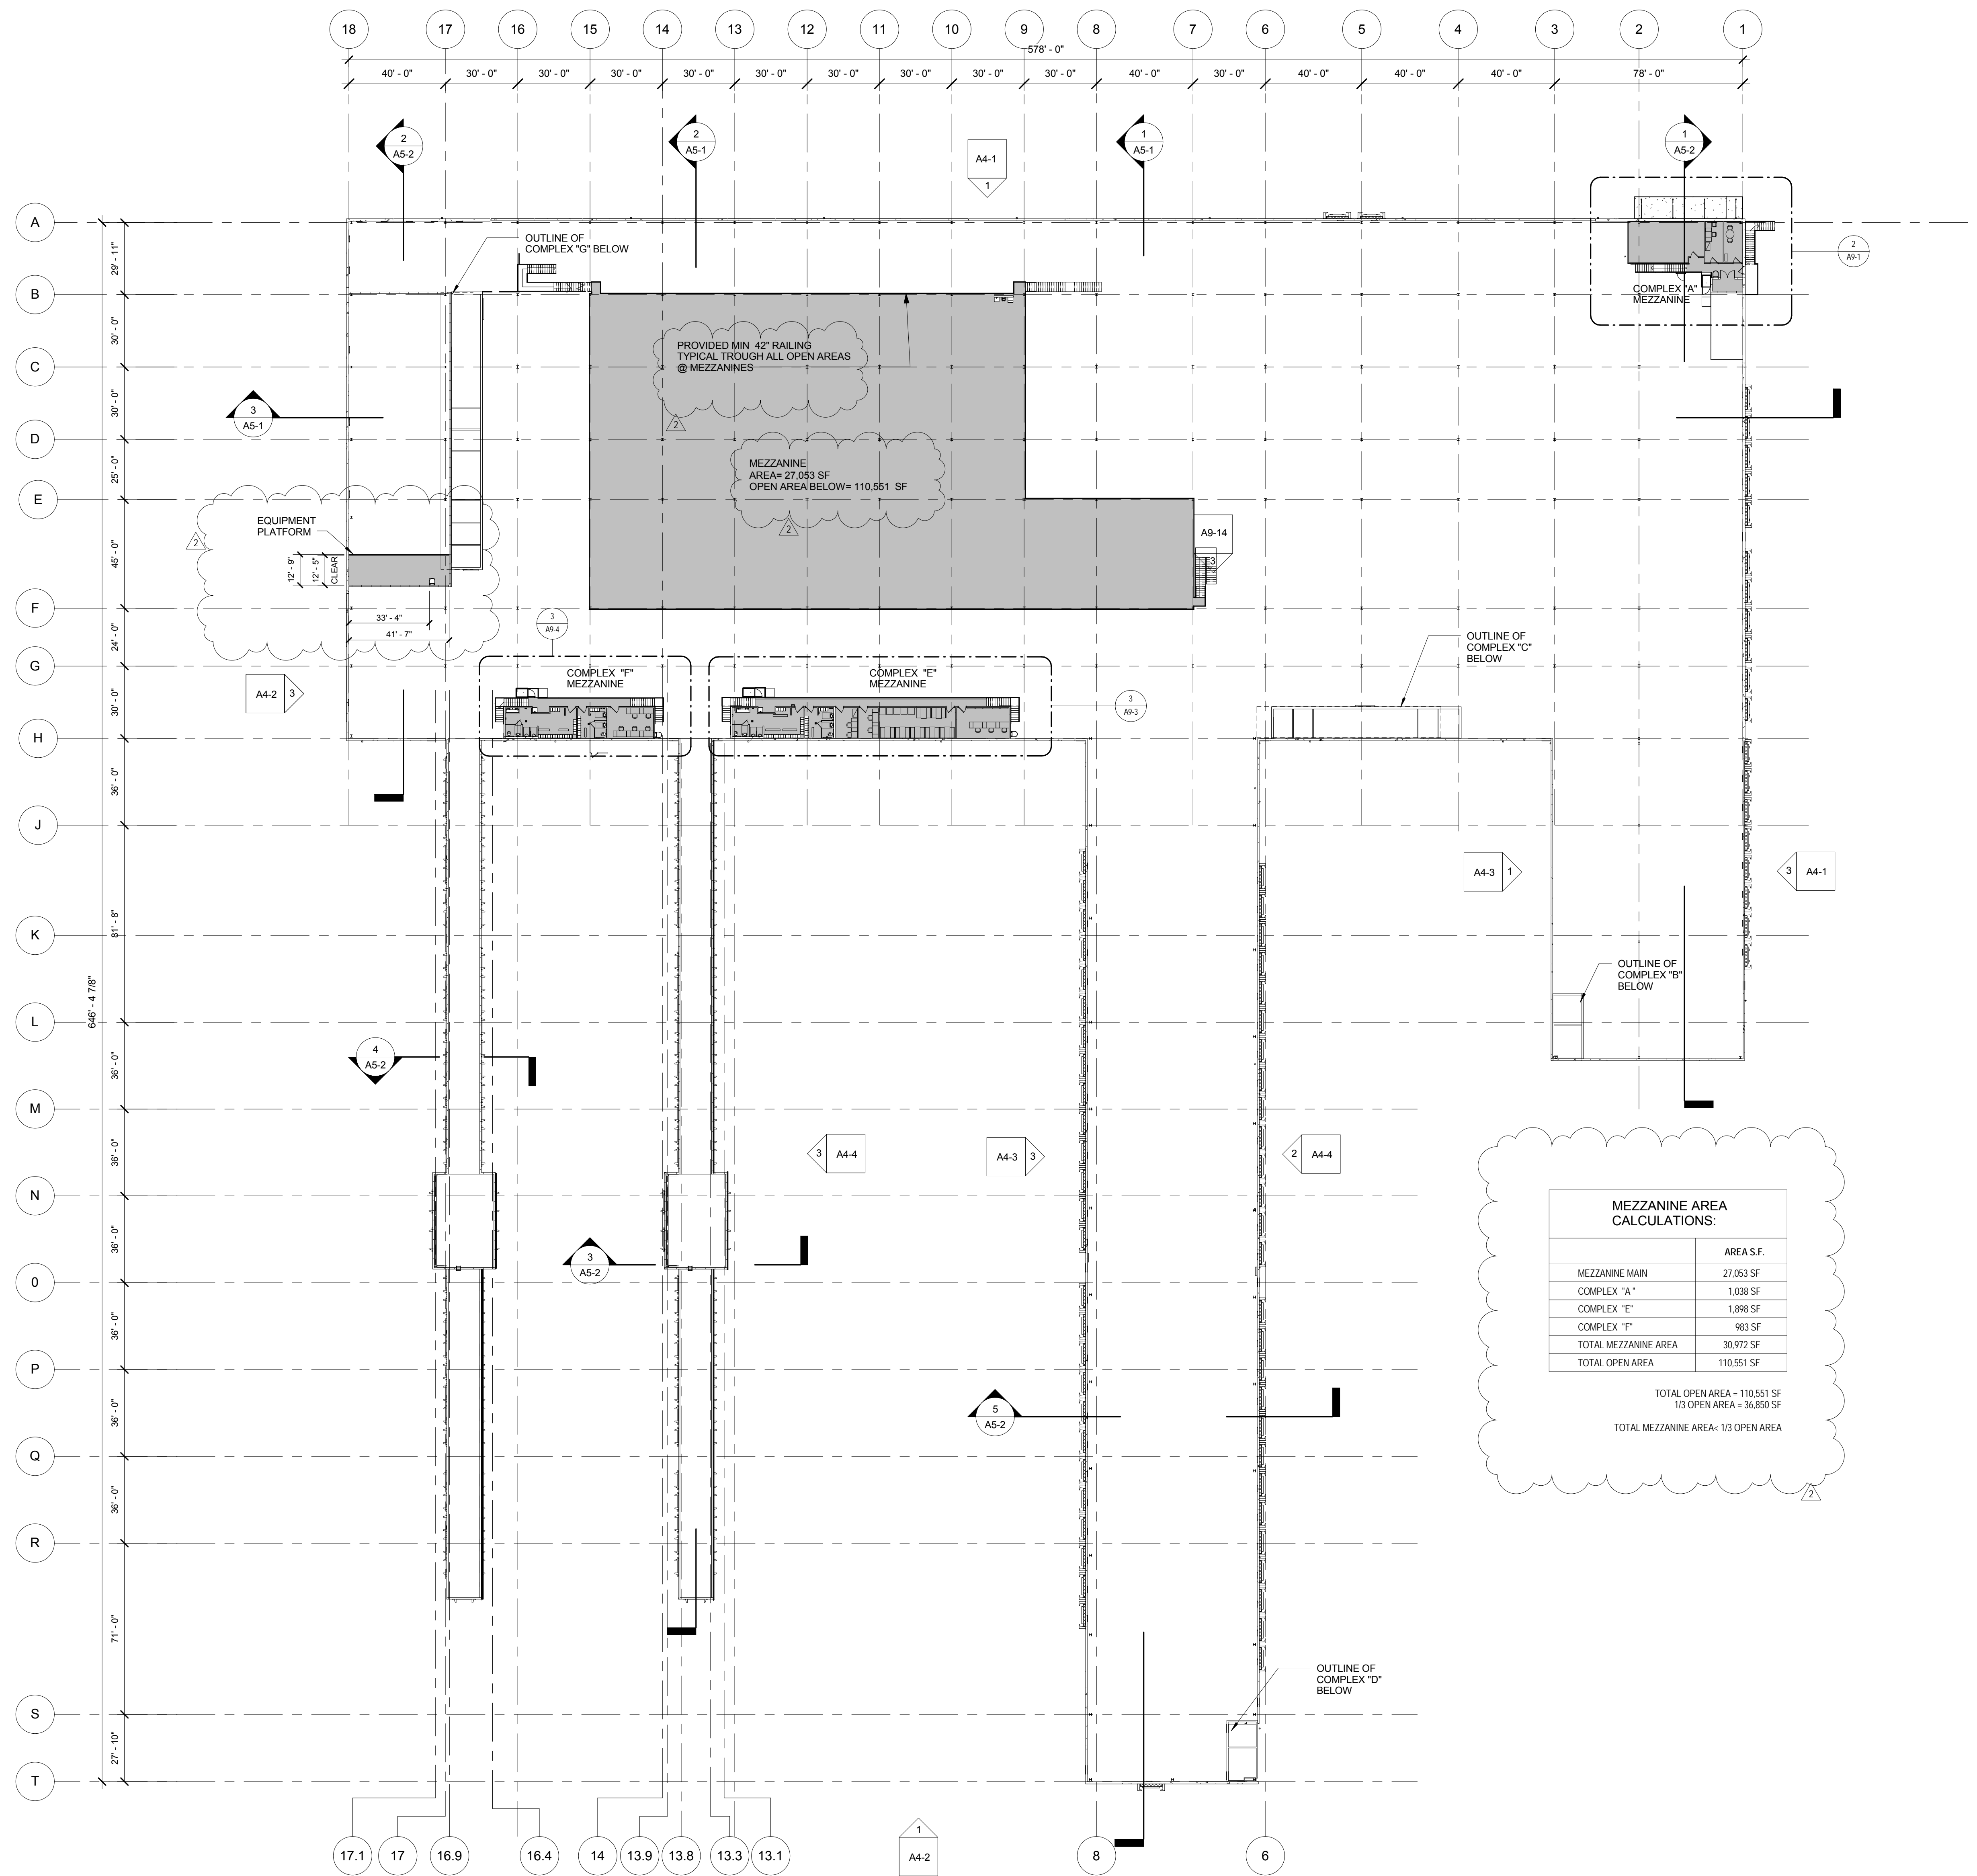

MEZZANINE AREA CALCULATIONS:

	AREA S.F.
MEZZANINE MAIN	27,053 SF
COMPLEX "A"	1,038 SF
COMPLEX "E"	1,896 SF
COMPLEX "F"	963 SF
TOTAL MEZZANINE AREA	30,972 SF
TOTAL OPEN AREA	110,551 SF

TOTAL OPEN AREA = 110,551 SF
1/3 OPEN AREA = 36,850 SF
TOTAL MEZZANINE AREA = 1/3 OPEN AREA


SEAL

Kerwin, Michael AR0012800

ISSUE

NO.	BY	DATE	BLDG DEPT.	COMMENT	DESCRIPTION
1		09/16/2016	PERMIT SET		
2		11/28/2016			

KEY PLAN

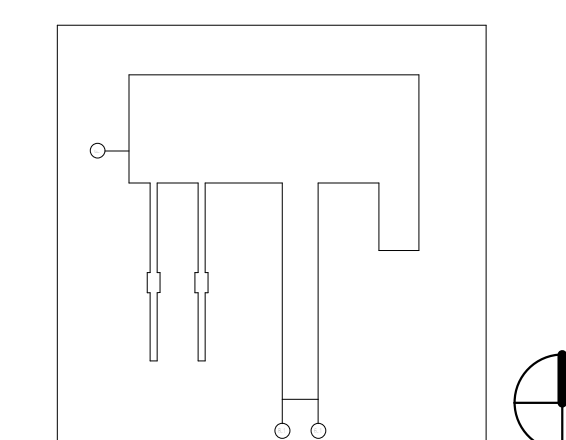

PROJECT NUMBER



60494819

SHEET TITLE


MEZZANINE

SHEET NUMBER

A1-2

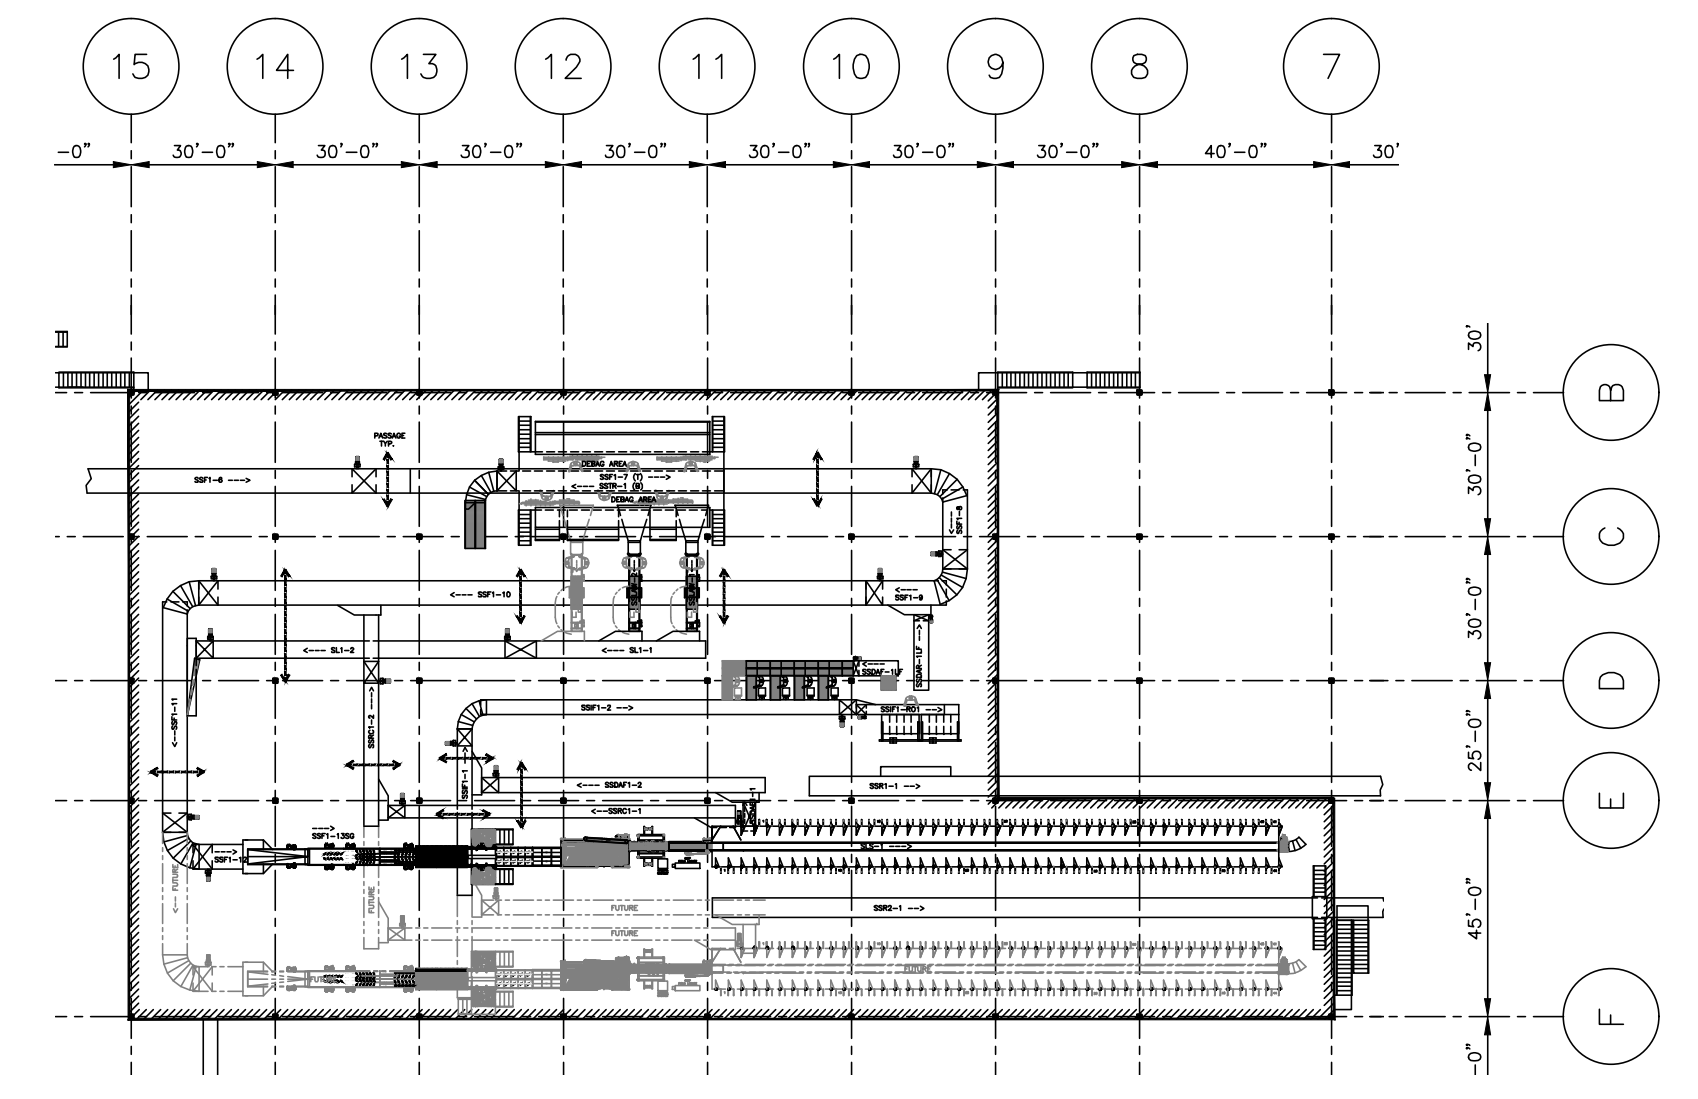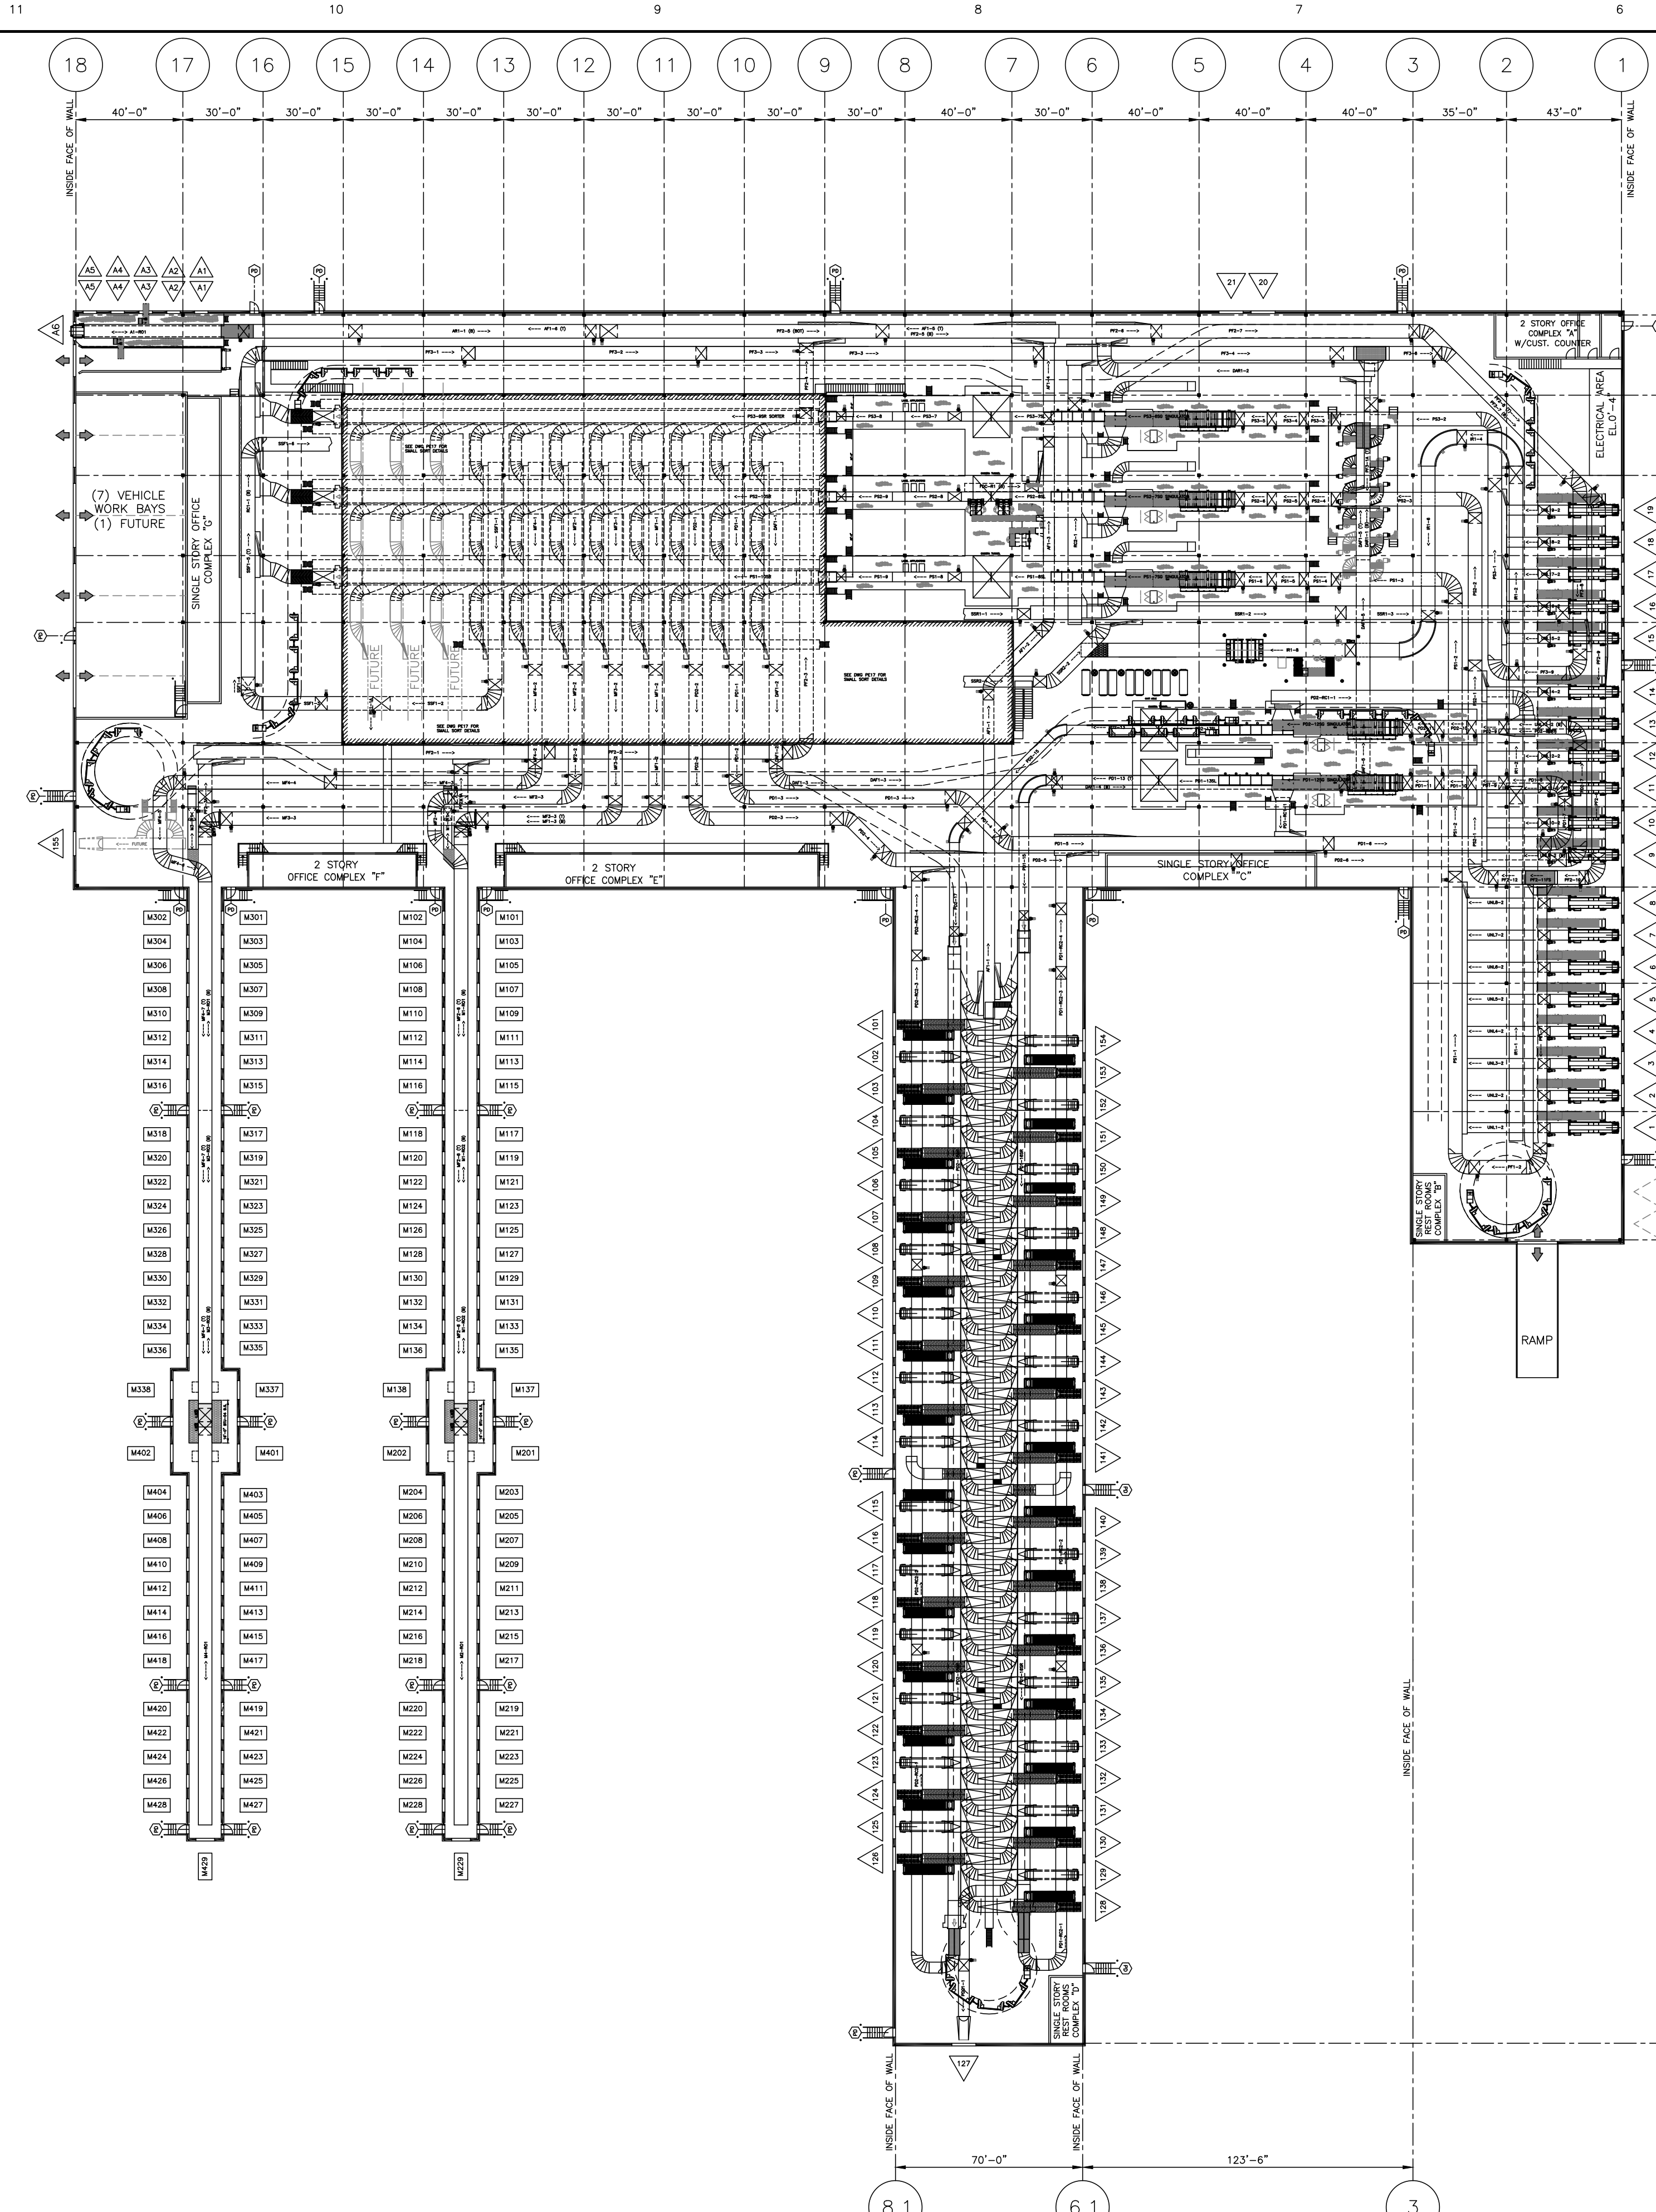

SMALLS SORT ON MEZZANINE

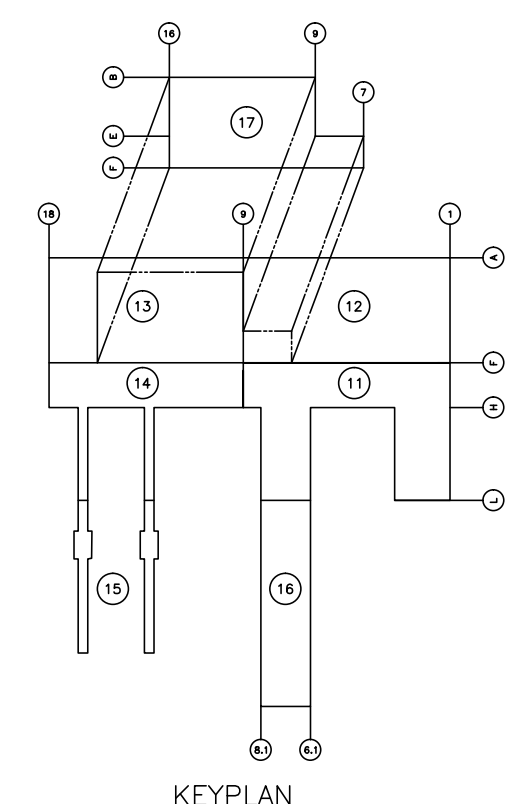

UPDATED CONVEYOR NAMES UPDATED PF2, PF3, PD1-RC2, PD2-RC2 ADDED PD1-RC1-1, PD2-RC1-1, PF3-1A, MF3-5FS, M1-RO2 & M3-RO2. EXTENDED PRIMARY SORTERS FOR FUTURE		TLC	08/19/16
REV.	REVISION RECORD	BY	DATE
CORPORATE PLANT ENGINEERING ATLANTA, GEORGIA			
MIAMI, FL PLANNING AREA PLANT EQUIPMENT LAYOUT OVERALL CONVEYOR LAYOUT			
DATE	07/11/16	SCALE	1" = 40'-0"
OWN BY	SO	CHECKED BY	SO
DWG. NO. 0740150134 PE04		APPROVED	BRIAN MILLER SIGNATURE ON FILE
		REV.	1

NOTICE THE DRAWING AND SPECIFICATIONS CONTAINED HEREIN ARE THE CONFIDENTIAL AND PROPRIETARY DATA OF UNITED PARCEL SERVICE AND SHALL NOT BE DUPLICATED, DISTRIBUTED OR DISCLOSED, IN WHOLE OR IN PART, WITHOUT THE WRITTEN PERMISSION OF UNITED PARCEL SERVICE OF AMERICA, INC. (UPS). THESE DRAWINGS ARE FOR THE CONVENIENCE OF CONTRACTOR FOR INFORMATION PURPOSES ONLY AND DO NOT CONSTITUTE A REPRESENTATION OR WARRANTY OF ACTUAL CONDITIONS AT THE SITE OR WITHIN THE PROPOSED OR EXISTING STRUCTURE. CONTRACTOR IS SOLELY RESPONSIBLE FOR THE ACCURACY OF ALL DRAWINGS AND OWNER SHALL NOT BE RESPONSIBLE FOR ANY VARIANCE BETWEEN OWNER PROVIDED DRAWINGS AND ACTUAL CONDITIONS.

C:\Programs\Miami_Fl\Planning Area\Design\08-19-16\PECONV.dwg, 8/22/2016 12:57:58 PM, DWG TO PDF.PC3