



GONZALEZ  
**GONZALEZ OFFICE  
BUILDING**

PROJECT NUMBER: 2022-0288

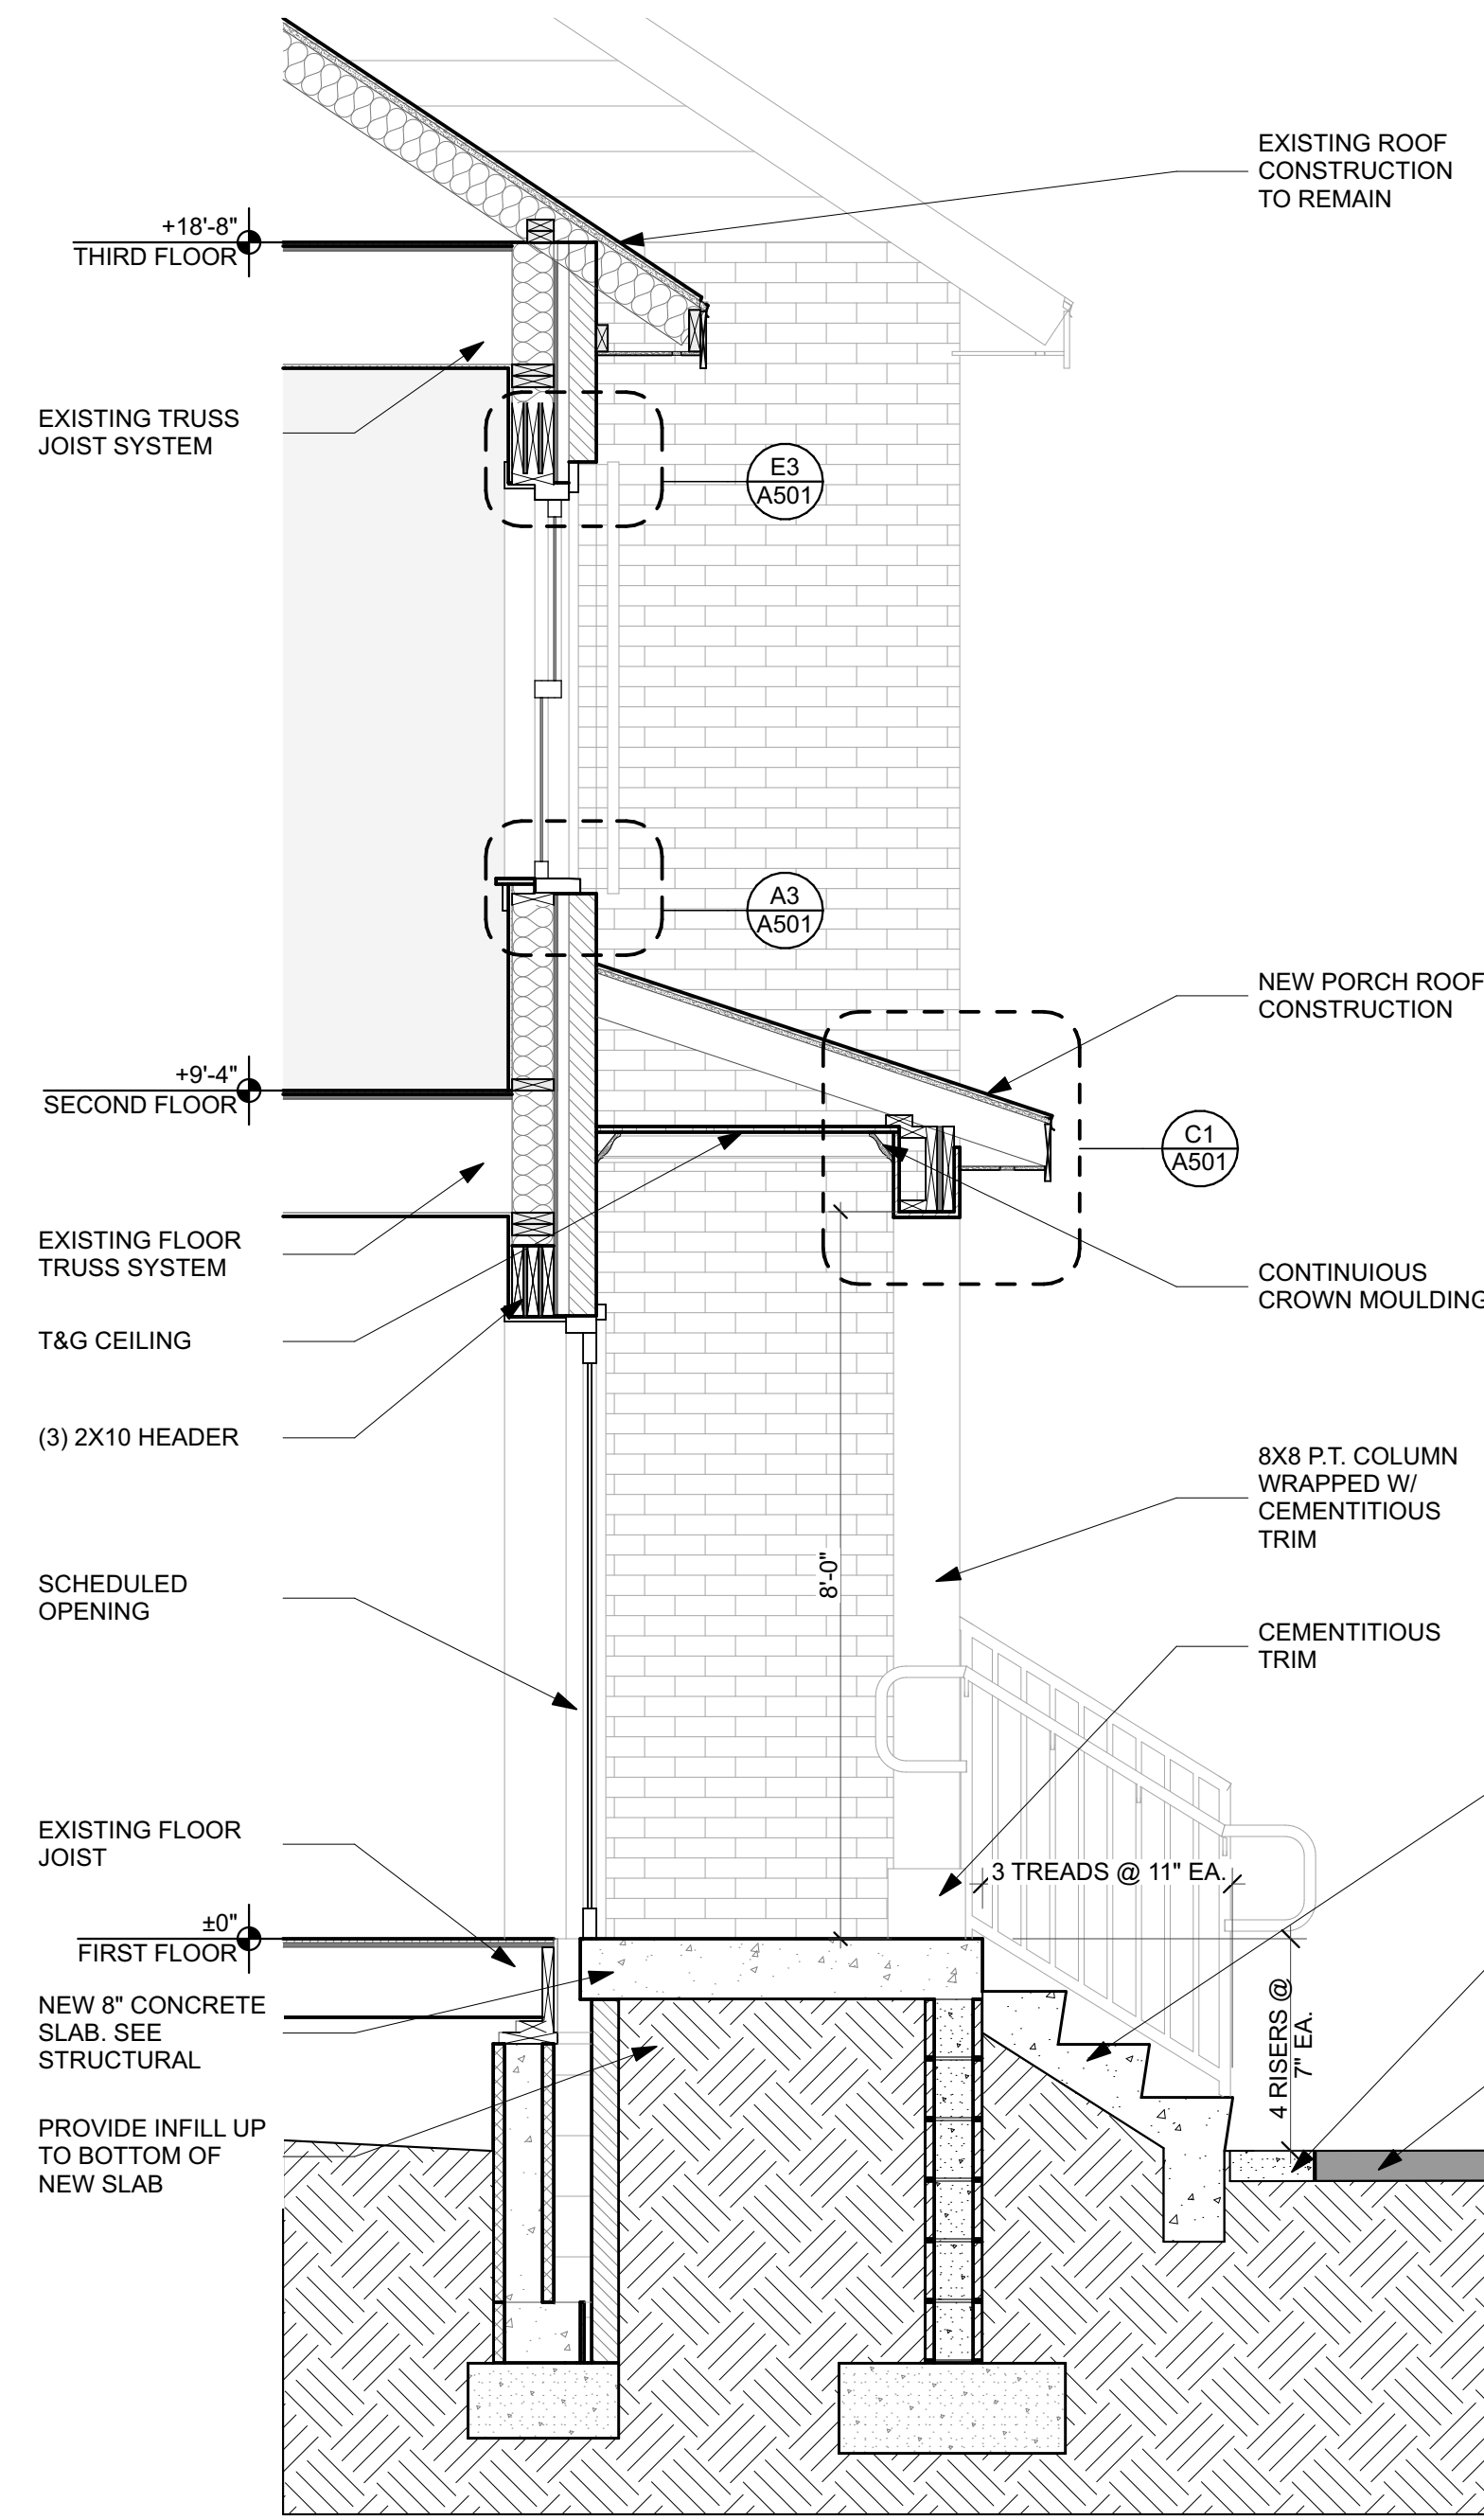

**A2** WALL SECTION AT LEFT PORCH ENTRY  
SCALE: 1/2" = 1'-0"

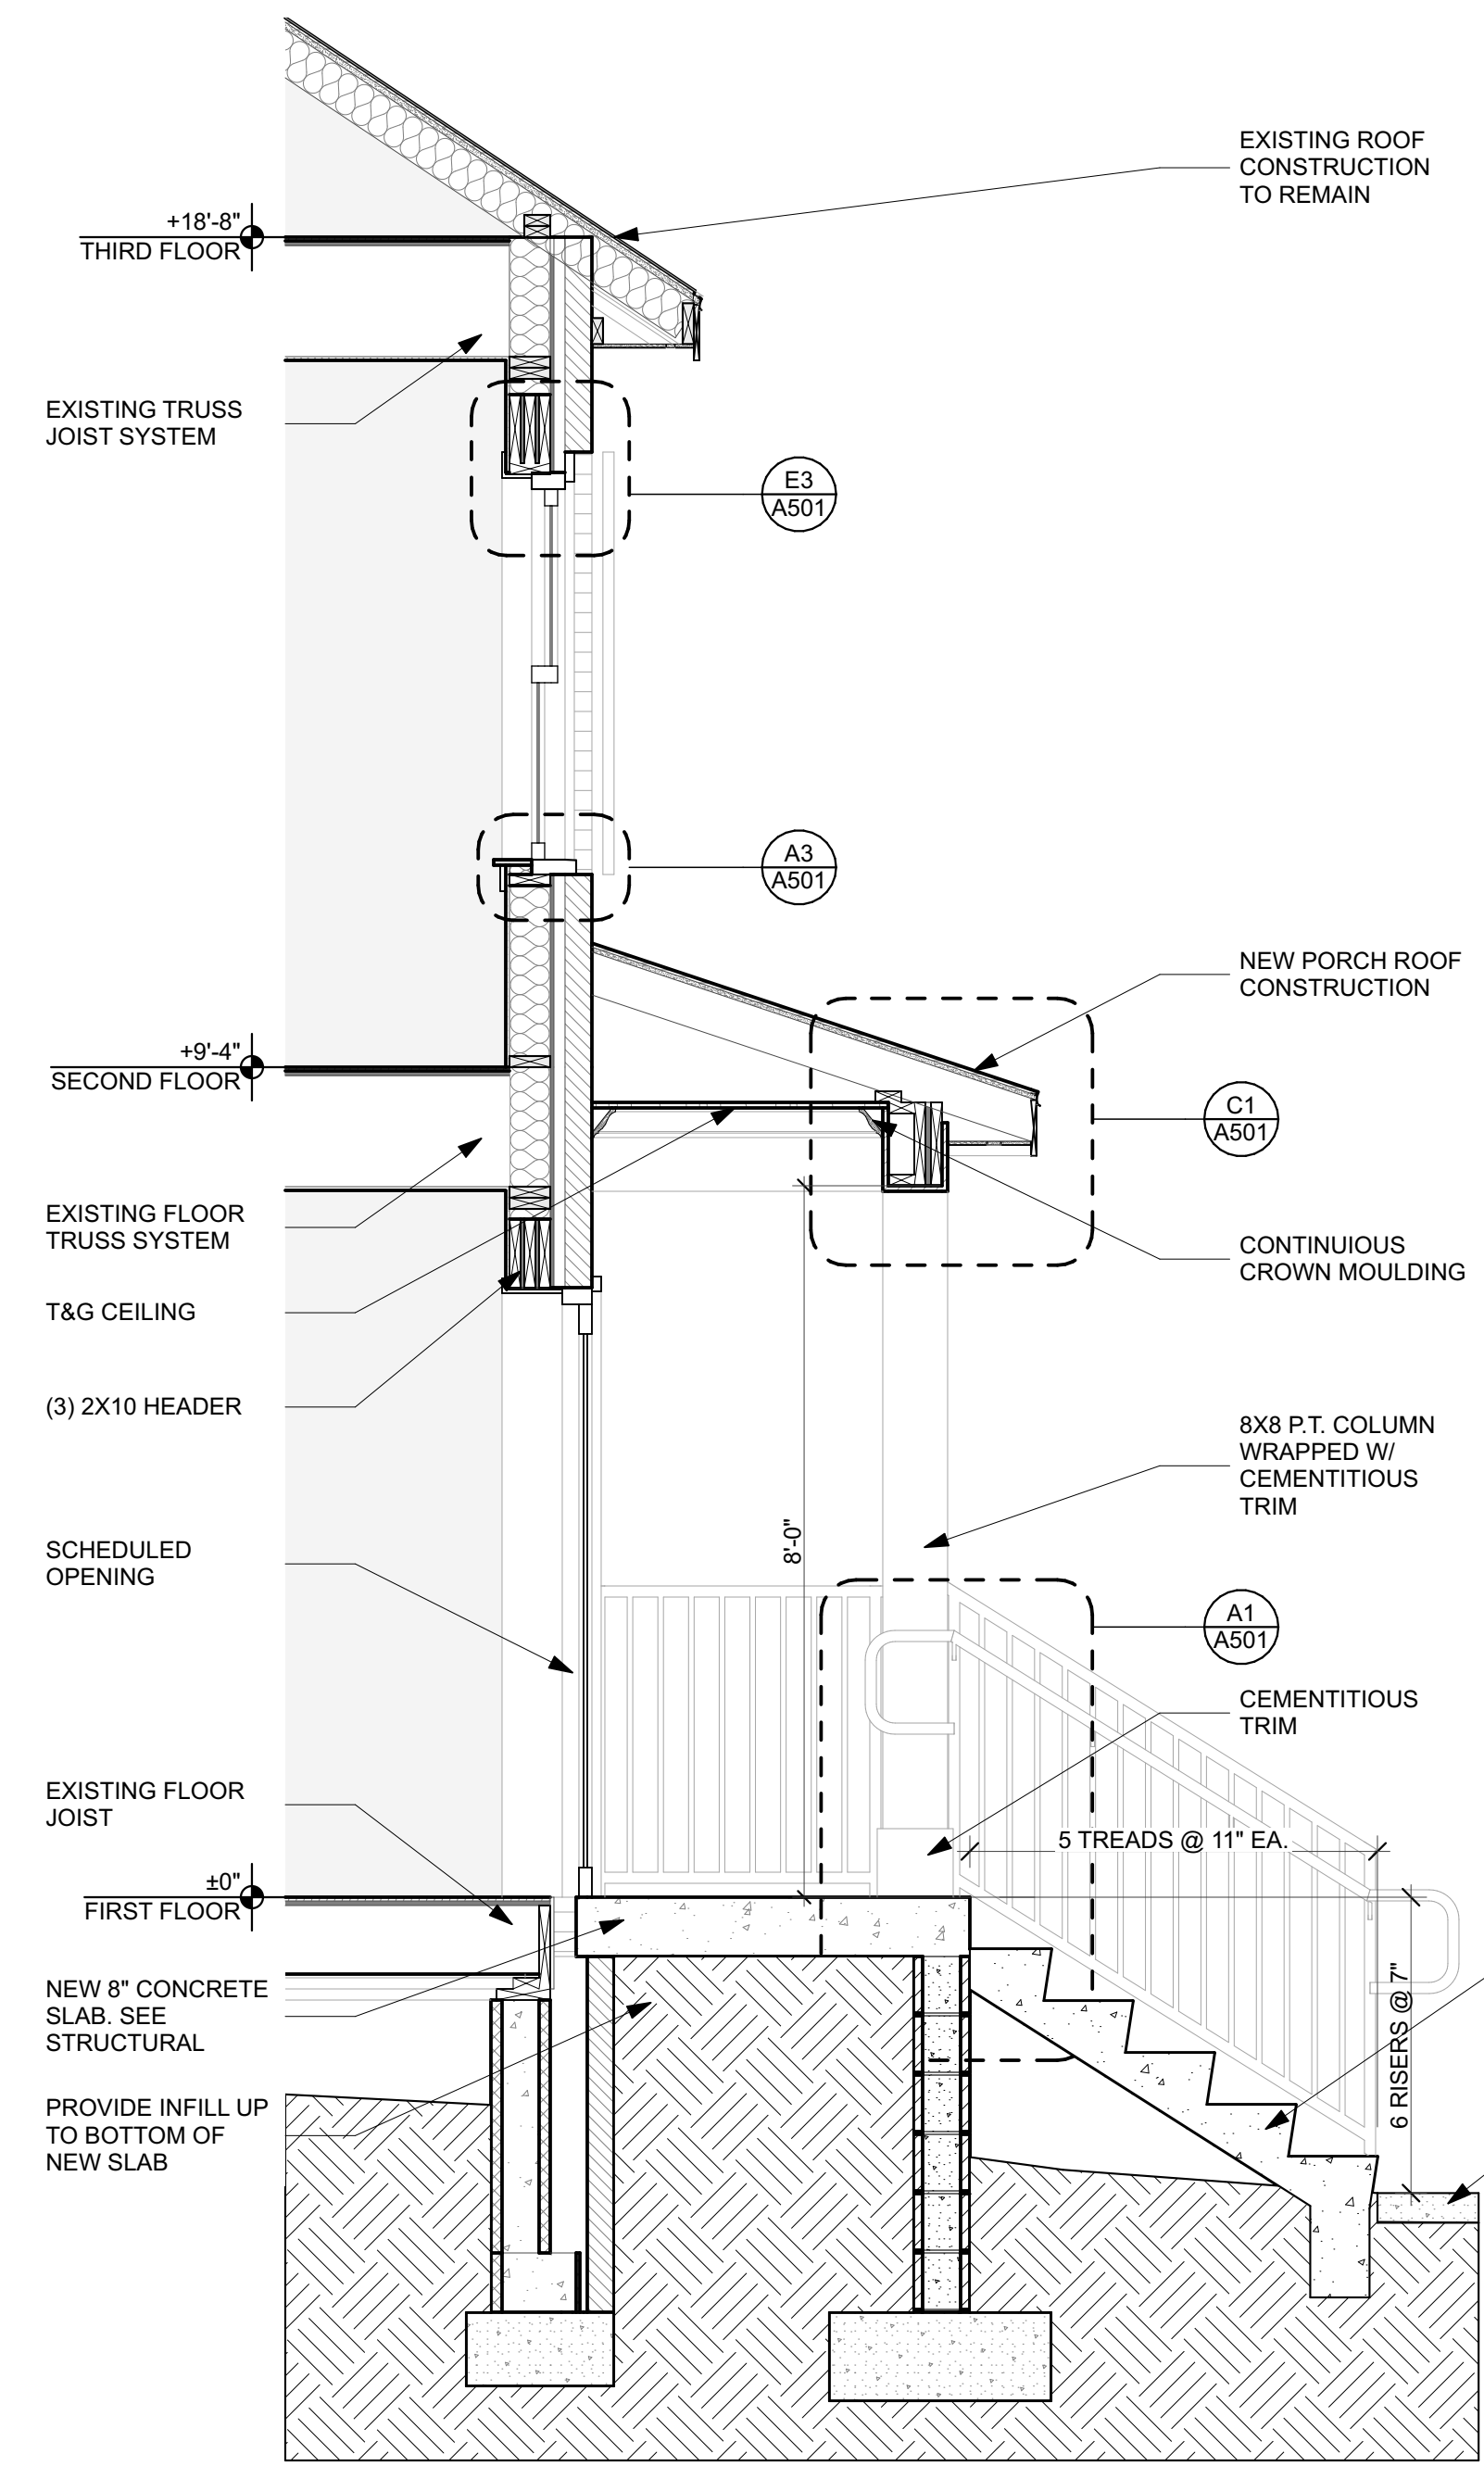

**A5** WALL SECTION AT RIGHT PORCH ENTRY  
SCALE: 1/2" = 1'-0"

SUBMISSION TITLE		REVISION TITLE	
DATE	CONSTRUCTION DOCUMENTS	DATE	
#		#	
01	06/15/22		

**WALL SECTIONS**

AS INSTRUMENTS OF SERVICE, THESE DRAWINGS AND THE DESIGN ARE THE PROPERTY OF THE DODSTONE ARCHITECTS. NO PART OF THESE DRAWINGS OR STATE AND FEDERAL COPYRIGHT LAWS, REPRODUCTION OR USE OF THESE DRAWINGS OTHER THAN FOR THE PROJECT INTENDED WITHOUT WRITTEN CONSENT FROM THE DODSTONE GROUP ARCHITECTS IS PROHIBITED.

REVIEWED BY: JD DRAWN BY: LS