

SERIES E44000FS STOREFRONT SYSTEM FLORIDA PRODUCT APPROVAL DRAWINGS

NOTES:

1. THE PRODUCT HAS BEEN TESTED TO ASTM E 283, ASTM E 331, ASTM E330, ASTM E 1886, ASTM E 1996, AND TAS 201/202/203, AND MEETS THE REQUIREMENTS OF THE 6TH EDITION (2017) FLORIDA BUILDING CODE INCLUDING THE HIGH VELOCITY HURRICANE ZONE.
2. THE INSTALLATION DRAWINGS DEPICTED WITHIN ARE NECESSARY TO MEET THE STRUCTURAL LOAD REQUIREMENTS AND DO NOT ADDRESS WATER INFILTRATION. PLEASE SEE THE MANUFACTURER'S INSTALLATION INSTRUCTIONS FOR SEALING, FLASHING AND DRAINAGE REQUIREMENTS.
3. THIS PRODUCT IS IMPACT RESISTANT AND THEREFORE AN APPROVED IMPACT PROTECTION SYSTEM IS NOT REQUIRED FOR THIS PRODUCT IF IT IS INSTALLED IN A WINDBORNE DEBRIS AREA.
4. THE INSTALLED GLAZING FOR THESE UNITS SHALL COMPLY WITH ASTM E 1300-04E01/09. TESTED GLAZING CONSISTED OF ONE OF THE FOLLOWING MAKE-UPS:
 - GL-1. 9/16" LAMINATED GLASS CONSISTING OF 1/4" HEAT STRENGTHENED GLASS - 0.090" KURARAY BUTACITE PVB INTERLAYER - 1/4" HEAT STRENGTHENED GLASS.
 - GL-2. 9/16" LAMINATED GLASS CONSISTING OF 1/4" HEAT STRENGTHENED GLASS - 0.075" EASTMAN VANCEVA PVB INTERLAYER - 1/4" HEAT STRENGTHENED GLASS.
5. MAXIMUM ALLOWABLE SHIM STACK TO BE 3/4". SHIMS BY OTHERS SHALL BE LOAD-BEARING AND CAPABLE OF TRANSFERRING THE LOADS TO THE SUBSTRATE. SHIM ALL SPACES IN EXCESS OF 1/16".
7. CONCRETE INSTALLATIONS SHALL REQUIRE A MINIMUM COMPRESSIVE STRENGTH FOR CONCRETE OF 3,000 PSI. USE A 3/8" HILTI KWIK BOLT III ANCHOR FOR INSTALLATION INTO CONCRETE. THE ANCHOR SHALL HAVE A MINIMUM OF 2-1/2" EMBEDMENT AND 3" EDGE DISTANCE. ANCHORS SHALL BE LOCATED AS DESCRIBED IN THE ELEVATION AND SECTION DETAILS.
7. METAL FRAMING INSTALLATION SHALL BE A MINIMUM OF 1/4" THICKNESS 33 KSI STRENGTH STEEL OR 6063-T5 ALUMINUM. USE A 5/16-16 GRADE 5 SMS WITH SUFFICIENT LENGTH TO ACHIEVE FULL PENETRATION OF THE METAL FRAMING AND EMBED 1/4" BEYOND THE DRILL POINT. ANCHORS SHALL BE LOCATED AS DESCRIBED IN THE ELEVATION AND SECTION DETAILS.
8. CORROSIVE RESISTANT FASTENERS SHALL BE USED.
9. STOREFRONT FRAME MATERIAL SHALL BE 6063-T5 ALUMINUM.
10. UNITS SHALL BE INSTALLED AS DESCRIBED IN THESE INSTALLATION INSTRUCTIONS AND ALSO IN CONFORMANCE TO THE MANUFACTURER'S PUBLISHED INSTALLATION INSTRUCTIONS.
11. PRODUCT MAY BE INSTALLED TO UNLIMITED WIDTHS; THE MAXIMUM STOREFRONT BAY WIDTH SHALL NOT EXCEED 46-3/4" AND THE PRODUCT HEIGHTS SHALL NOT EXCEED THOSE SHOWN IN THIS DRAWING.
12. THE INSTALLATION DETAILS DESCRIBED HEREIN ARE GENERIC AND MAY NOT REFLECT ACTUAL CONDITIONS FOR A SPECIFIC SITE. IF SITE CONDITIONS CAUSE INSTALLATIONS TO DEVIATE FROM THE REQUIREMENTS DETAILED HEREIN, A FLORIDA LICENSED ENGINEER SHALL PREPARE SITE SPECIFIC DOCUMENTS FOR USE WITH THIS DOCUMENT.

SUBSTRATE	ANCHOR	EMBEDMENT	ANCHOR SPACING	EDGE DISTANCE
CONCRETE	3/8" HILTI KB III	MINIMUM 2-1/2"	MINIMUM 3"	MINIMUM 3"
1/4" METAL	5/16-16 GR.5 SMS	FULL THREAD	MINIMUM 2"	MINIMUM 1"

TESTED DESIGN PRESSURE RATING	IMPACT RATING	GLAZING TYPE
+/-50.0	LARGE AND SMALL MISSILE IMPACT	GL-1
+/-70.0		GL-2

DRAWINGS TABLE OF CONTENTS

SHEET 1: INDEX TO DRAWINGS AND NOTES
 SHEET 2A-2B: ELEVATION AND ANCHOR LOCATIONS
 SHEET 3-6: ANCHORAGE DETAILS
 SHEET 7: FRAME PARTS DETAILS
 SHEET 8: GLAZING DETAILS
 SHEET 9: B.O.M.


MAXIMUM BAY SIZES:
 46-3/4" X 123-3/4"

MAXIMUM D.L.O:
 46-3/4" X 118-3/4"



LT
 10/5/2017
 LUCAS A. TURNER, P.E.
 FL PE # 58201
 1239 JABARA AVE.
 NORTH PORT, FL 34288
 PH. 941-380-1574

REVISIONS		MATERIAL	TUBELITE, INC. 3056 WALKER RIDGE DRIVE NW SUITE G WALKER, MI 49544		SCALE NTS
		EST. AREA			DWG NO. FPA-E44000FS
		EST. WT.			SHEET NO. 1 OF 9
		EST. PERIM.	SERIES E44000FS STOREFRONT SYSTEM FPA INSTALLATION DRAWINGS ELEVATIONS AND GLAZING DETAILS		EXTRUSION NO. REV.
		DRAWN BY	DATE		
			7/8/15		

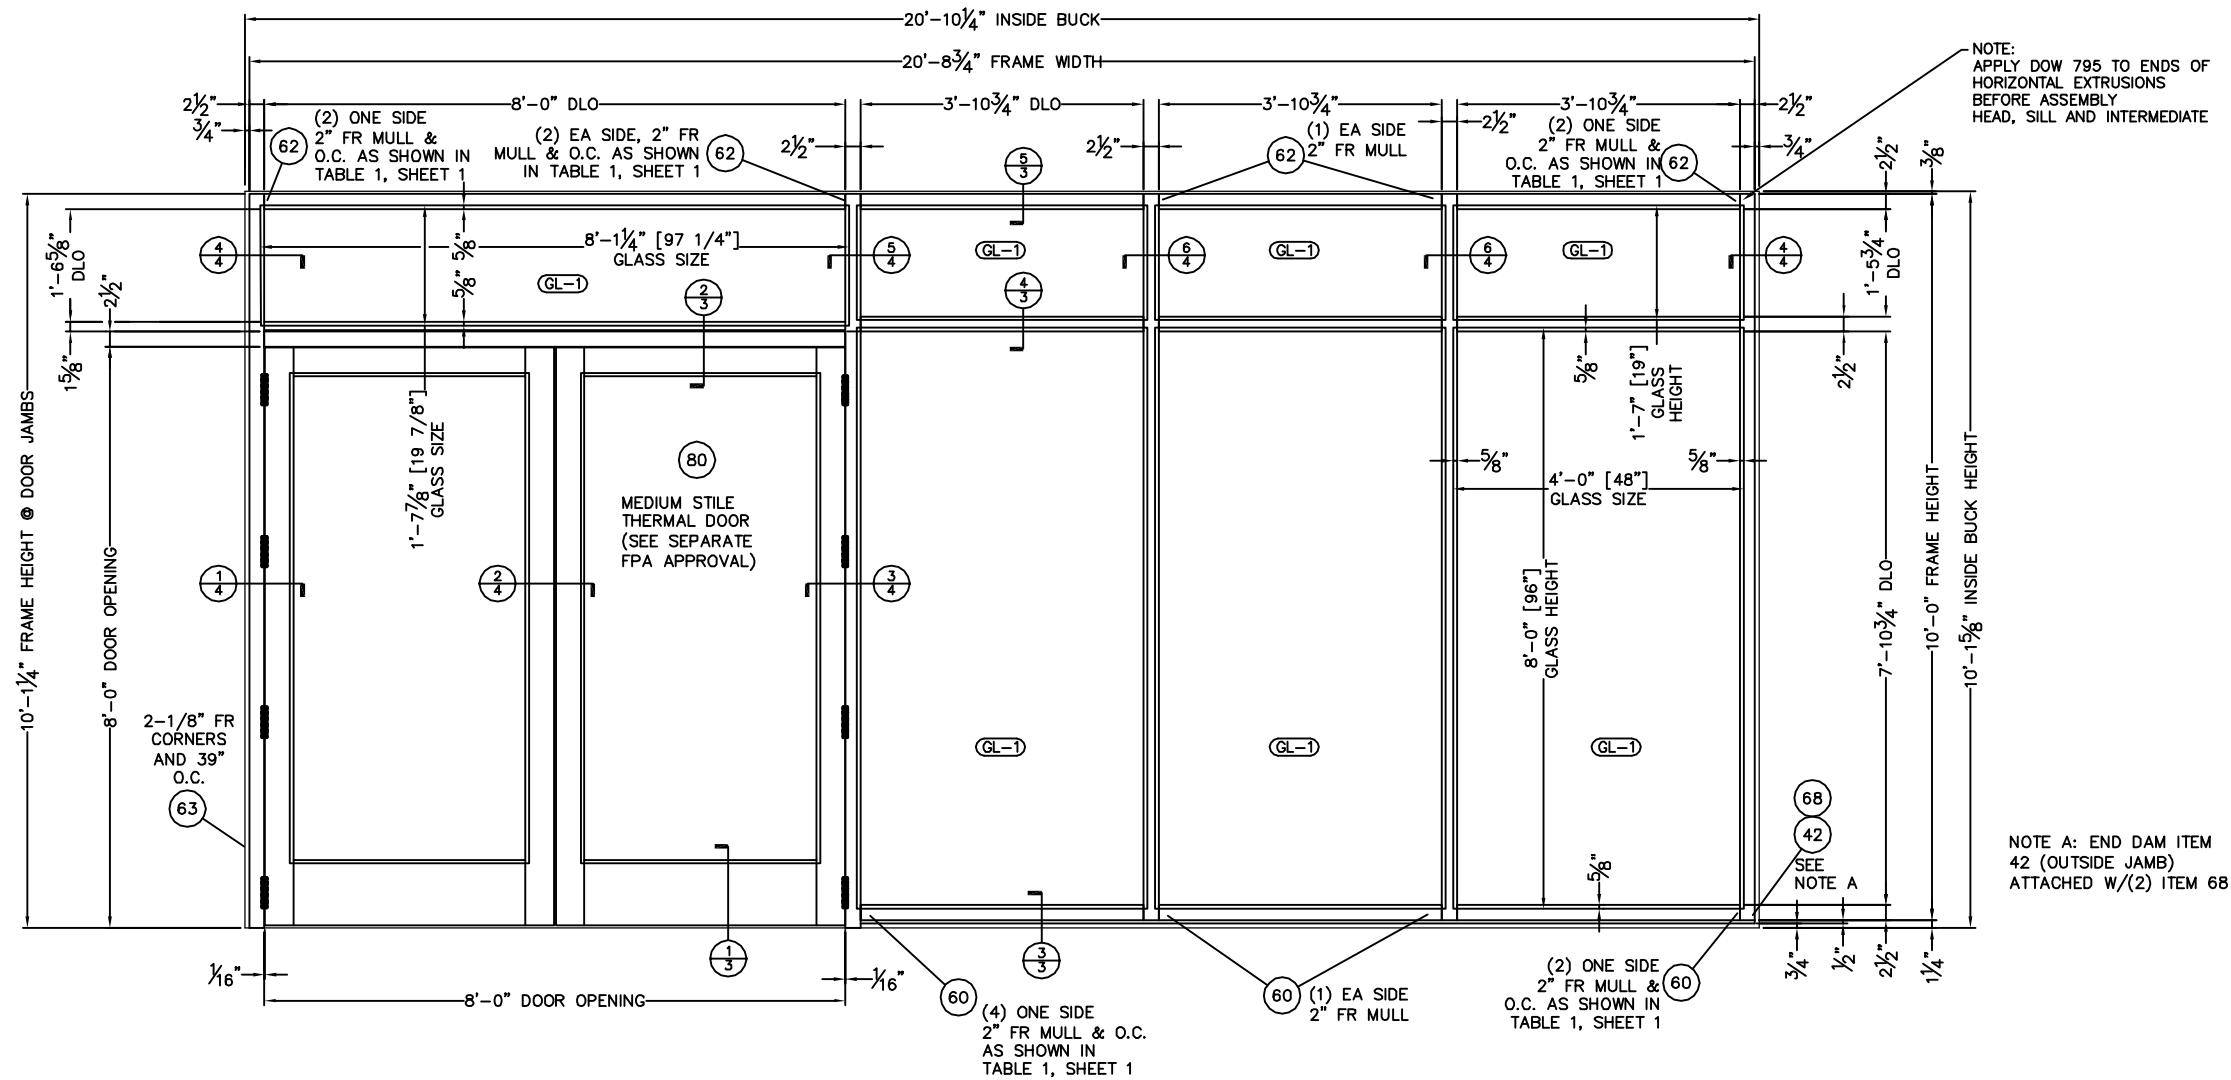

NOTE:
APPLY DOW 795 TO ENDS OF
HORIZONTAL EXTRUSIONS
BEFORE ASSEMBLY
HEAD, SILL AND INTERMEDIATE

NOTE A: END DAM ITEM
42 (OUTSIDE JAMB)
ATTACHED W/(2) ITEM 68

E44000FS STOREFRONT ELEVATION AND ANCHORAGE, DP +/-50
HURRICANE IMPACT TESTED
WET GLAZED

NOTE - STOREFRONT MAY BE INSTALLED TO AN
INFINITE LENGTH PROVIDED THE MAXIMUM BAY WIDTH
DOES NOT EXCEED 46-3/4\".


GLAZING TYPES

TAG	DESCRIPTION
GL-1	9/16\" LAMINATED GLASS -1/4\" CLEAR, HEAT STRENGTHED -.090 KURARAY BUTACITE PVB -1/4\" CLEAR, HEAT STRENGTHED



22
10/5/2017
LUCAS A. TURNER, P.E.
FL PE # 58201
1239 JABARA AVE.
NORTH PORT, FL 34288
PH. 941-380-1574

REVISIONS		MATERIAL	TUBELITE, INC. 3056 WALKER RIDGE DRIVE NW SUITE G WALKER, MI 49544	SCALE	
		EST. AREA			NTS
		EST. WT.	SERIES E44000FS STOREFRONT SYSTEM FPA INSTALLATION DRAWINGS ELEVATIONS AND GLAZING DETAILS	DWG NO. FPA-E44000FS	
		EST. PERIM.		SHEET NO. 2A OF 9	
		DRAWN BY		EXTRUSION NO.	REV.
		DATE			

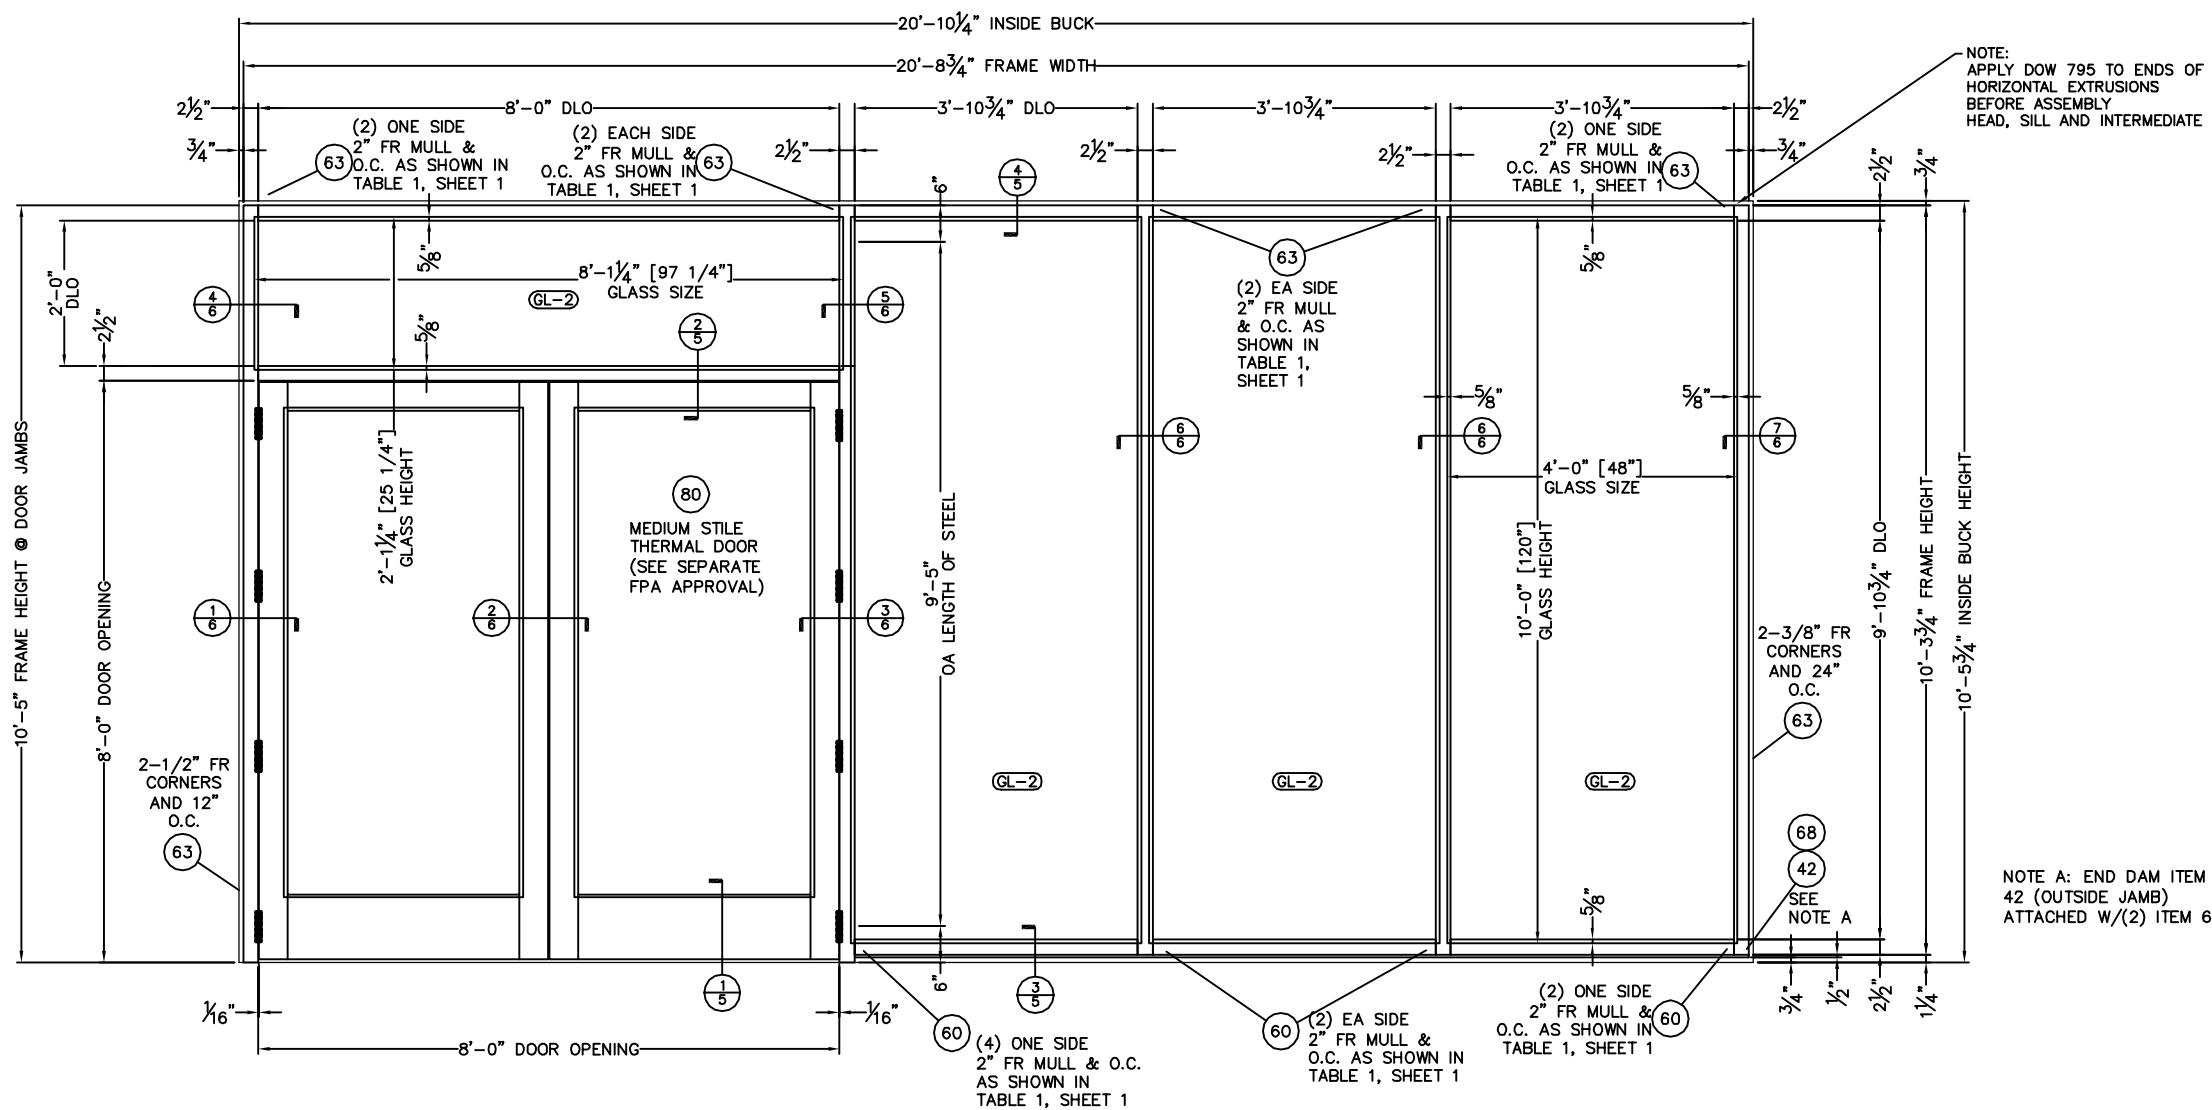

NOTE:
APPLY DOW 795 TO ENDS OF
HORIZONTAL EXTRUSIONS
BEFORE ASSEMBLY
HEAD, SILL AND INTERMEDIATE

NOTE A: END DAM ITEM
42 (OUTSIDE JAMB)
ATTACHED W/(2) ITEM 68

E44000FS STOREFRONT ELEVATION AND ANCHORAGE DP +/-70
HURRICANE IMPACT TESTED
WET GLAZED

NOTE - STOREFRONT MAY BE INSTALLED TO AN
INFINITE LENGTH PROVIDED THE MAXIMUM BAY WIDTH
DOES NOT EXCEED 46-3/4\".







GLAZING TYPES

TAG	DESCRIPTION
GL-2	9/16\" LAMINATED GLASS -1/4\" CLEAR, HEAT STRENGTHED -.075 EASTMAN VANCEVA -1/4\" CLEAR, HEAT STRENGTHED




LT
10/5/2017
LUCAS A. TURNER, P.E.
FL PE # 58201
1239 JABARA AVE.
NORTH PORT, FL 34288
PH. 941-380-1574

REVISIONS		MATERIAL	TUBELITE, INC. 3056 WALKER RIDGE DRIVE NW SUITE G WALKER, MI 49544	SCALE NTS	
		EST. AREA		SERIES E44000FS STOREFRONT SYSTEM FPA INSTALLATION DRAWINGS ELEVATIONS AND GLAZING DETAILS	DWG NO.
		EST. WT.	SHEET NO.		2B OF 9
		EST. PERIM.	EXTRUSION NO.	REV.	
		DRAWN BY	DATE		
			7/8/15		

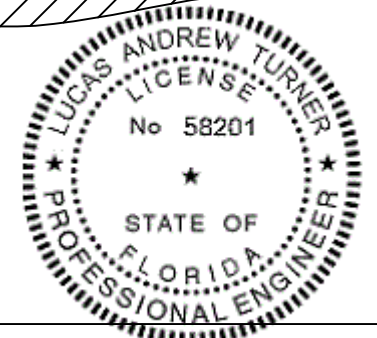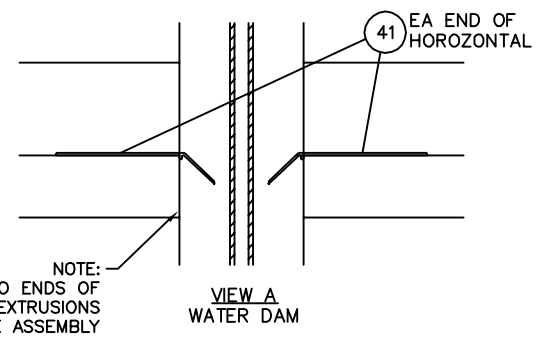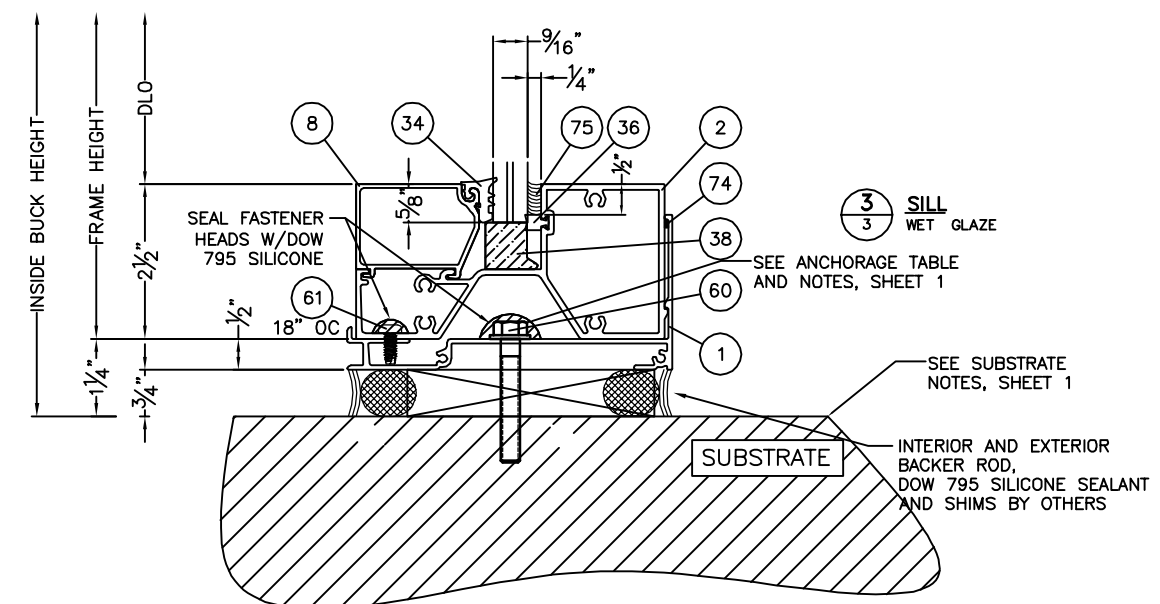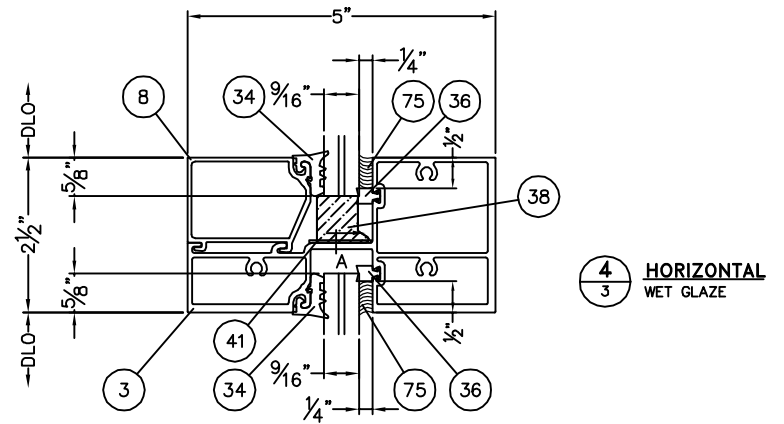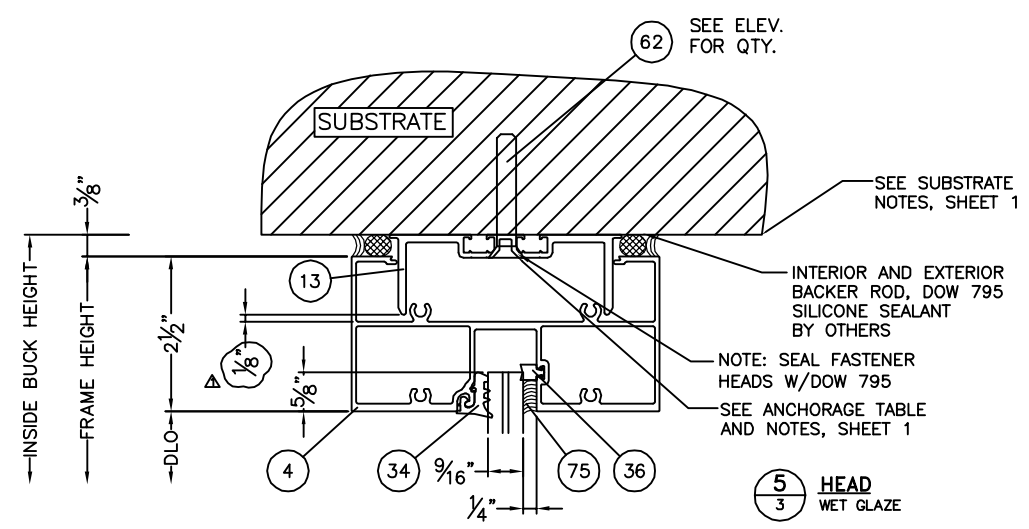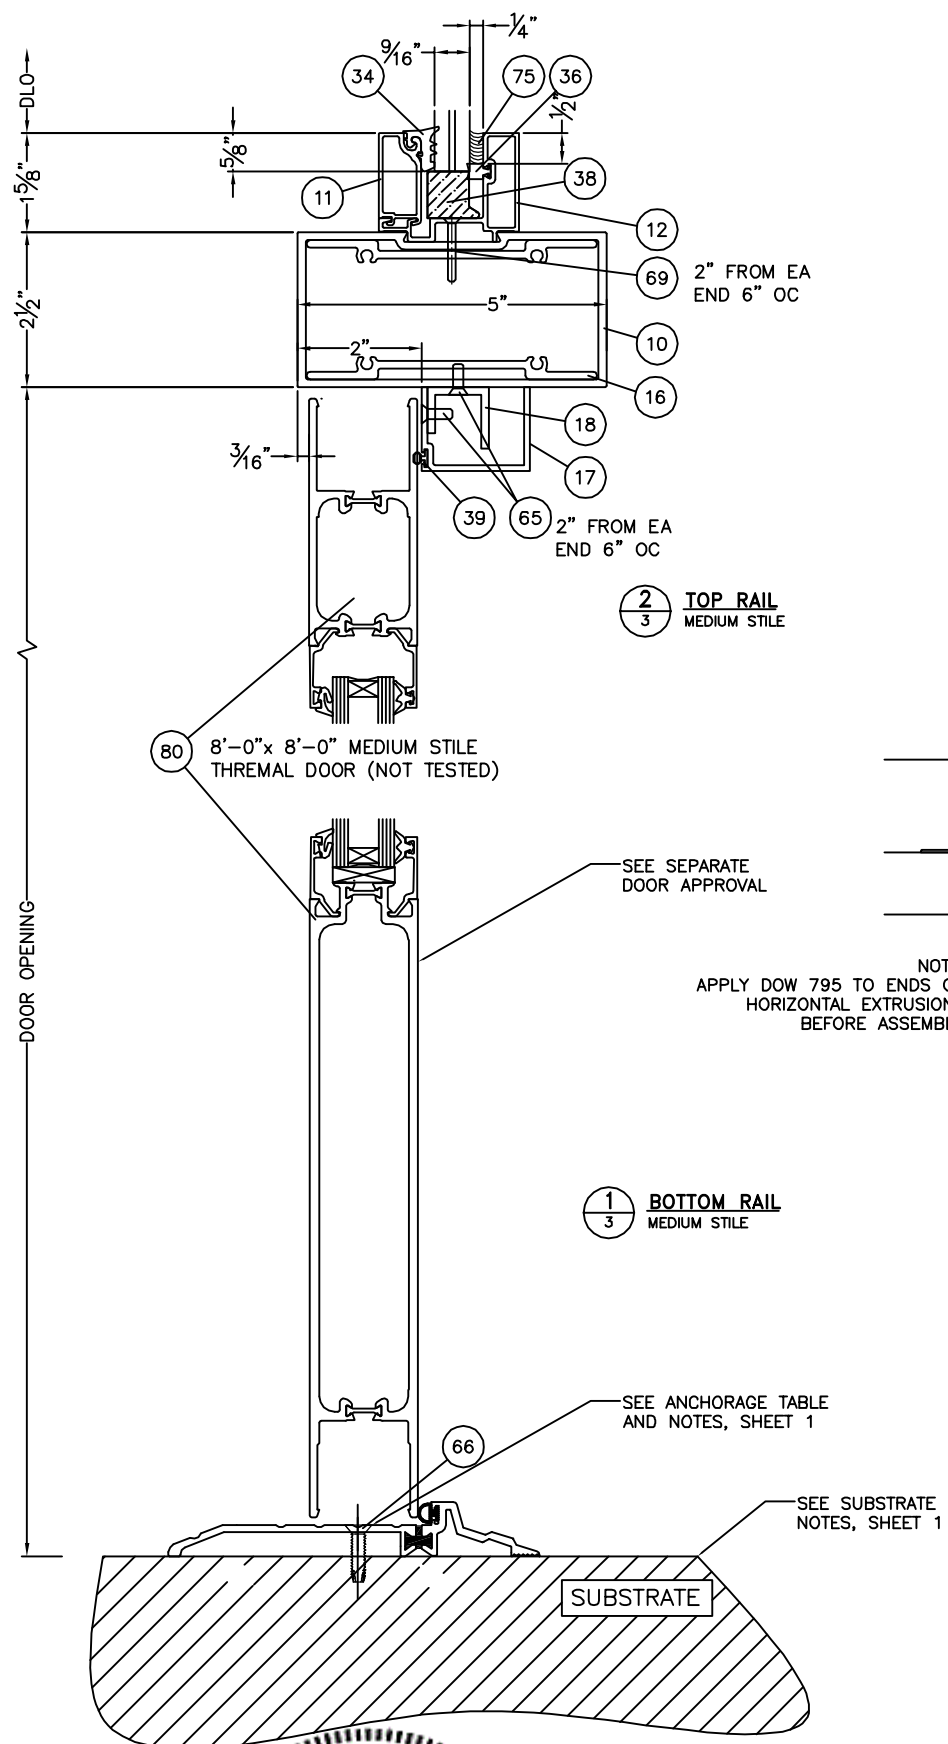


ZZ
 10/5/2017
 LUCAS A. TURNER, P.E.
 FL PE # 58201
 1239 JABARA AVE.
 NORTH PORT, FL 34288
 PH. 941-380-1574


REVISIONS		MATERIAL	TUBELITE, INC. 3056 WALKER RIDGE DRIVE NW SUITE G WALKER, MI 49544	SCALE NTS
		EST. AREA		DWG NO. FPA-E44000FS
		EST. WT.		SHEET NO. 3 OF 9
		EST. PERIM.	SERIES E44000FS STOREFRONT SYSTEM FPA INSTALLATION DRAWINGS INSTALLATION DETAILS	EXTRUSION NO. REV.
		DRAWN BY DATE		
			7/8/15	

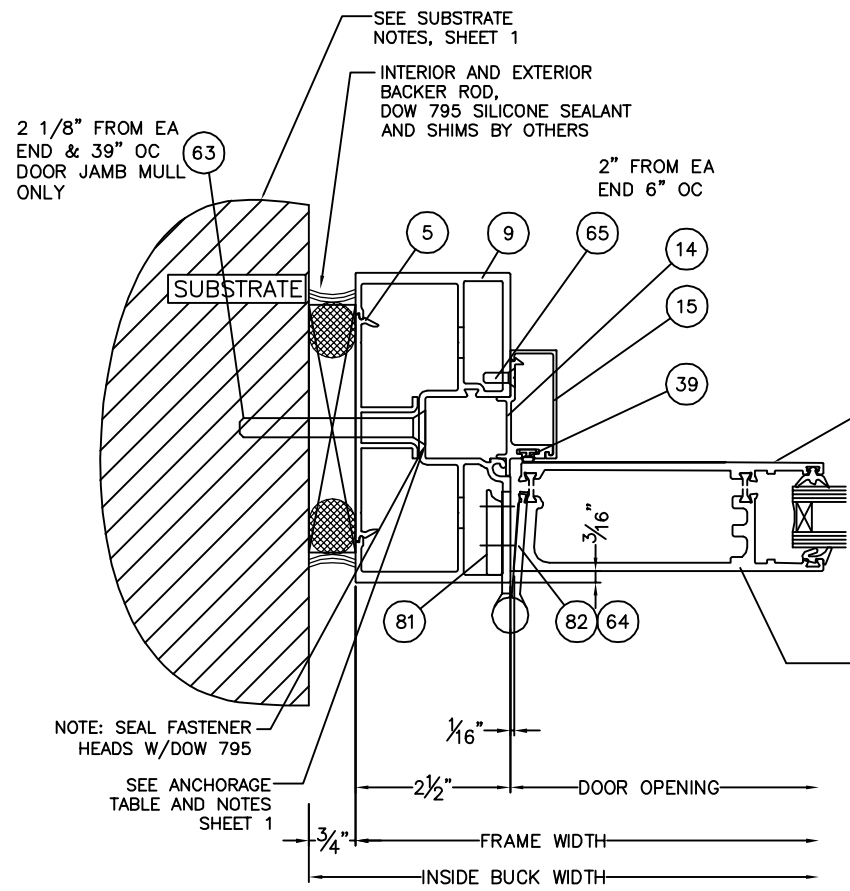


1
4 JAMB & BUCK W/BUTT HINGE
MEDIUM STILE

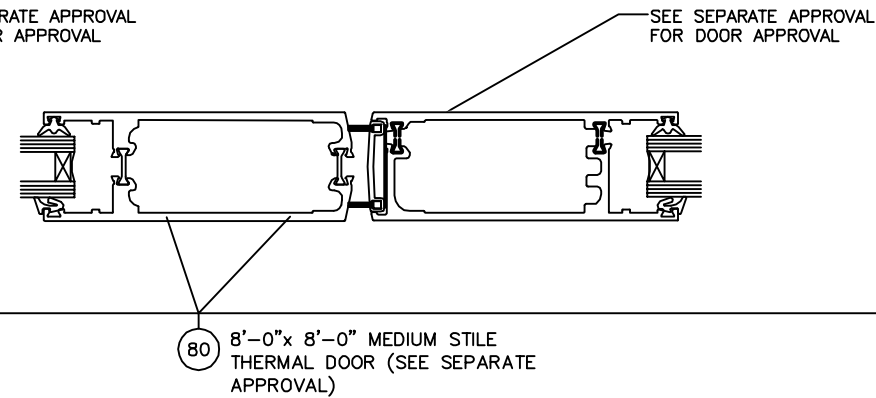


2
4 THERMAL DOORS
MEDIUM STILE

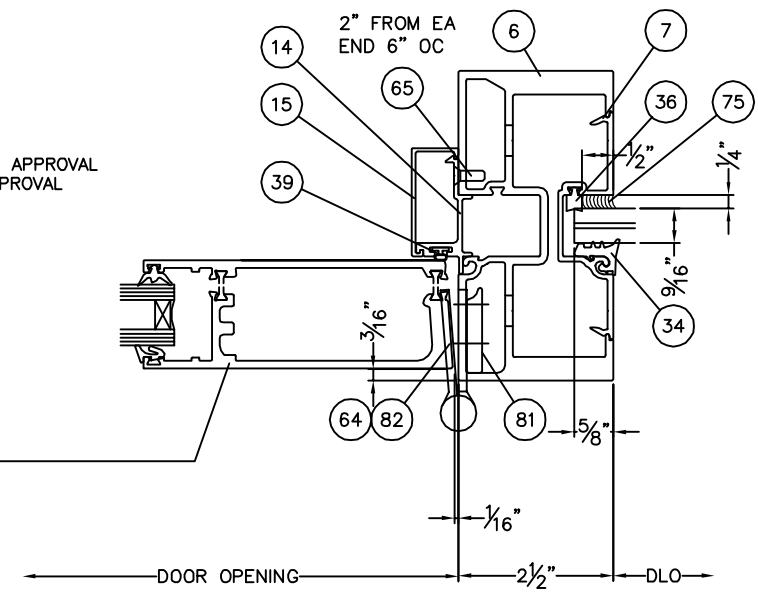


3
4 JAMB & MULL W/BUTT HINGE
MEDIUM STILE

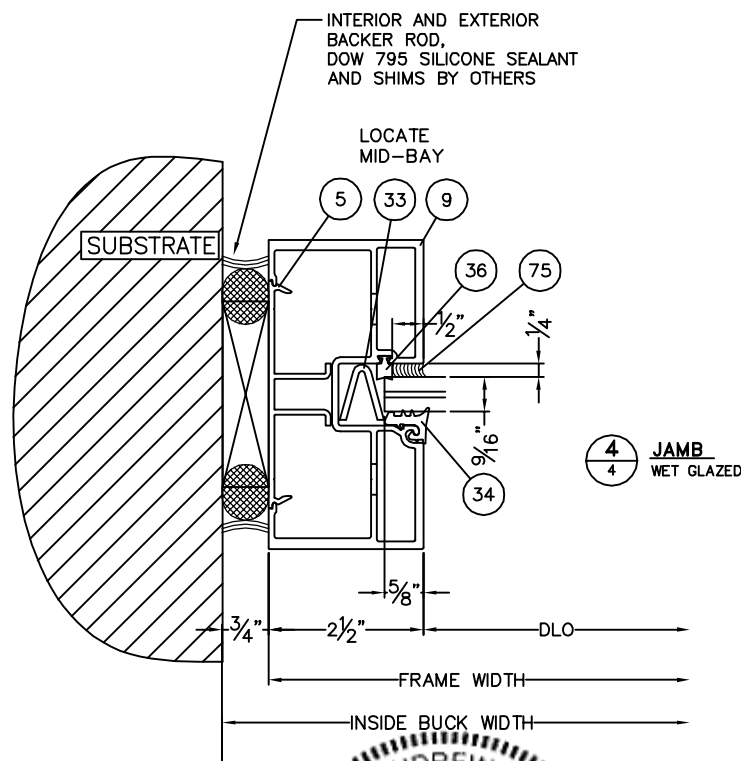


4
4 JAMB
WET GLAZED

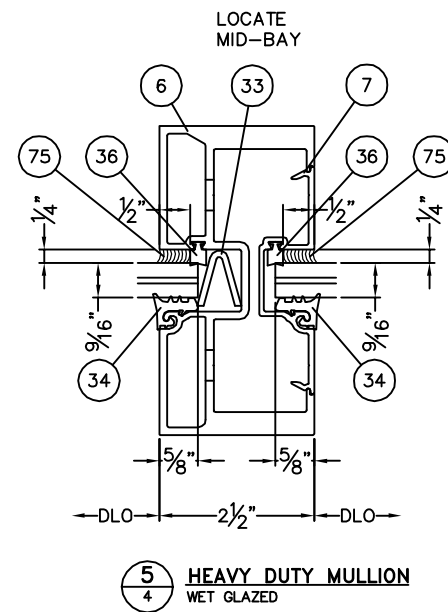

5
4 HEAVY DUTY MULLION
WET GLAZED



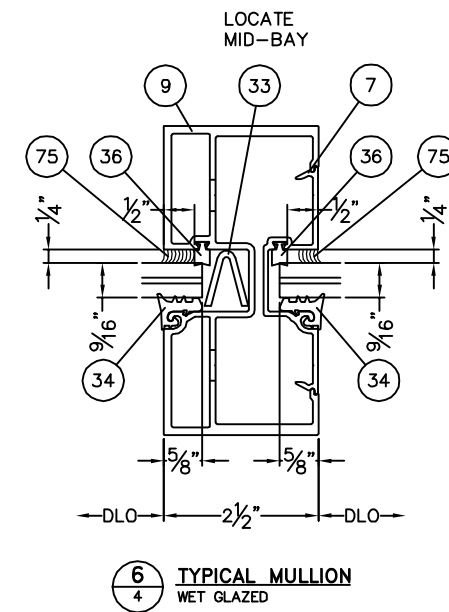


6
4 TYPICAL MULLION
WET GLAZED

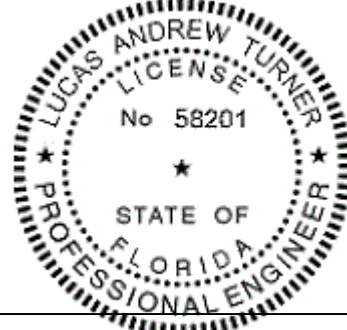

LT
10/5/2017
LUCAS A. TURNER, P.E.
FL PE # 58201
1239 JABARA AVE.
NORTH PORT, FL 34288
PH. 941-380-1574

REVISIONS		MATERIAL	TUBELITE, INC. 3056 WALKER RIDGE DRIVE NW SUITE G WALKER, MI 49544	SCALE NTS
		EST. AREA		DWG NO. FPA-E44000FS
		EST. WT.		SHEET NO. 4 OF 9
		EST. PERIM.	SERIES E44000FS STOREFRONT SYSTEM FPA INSTALLATION DRAWINGS INSTALLATION DETAILS	EXTRUSION NO. REV.
		DRAWN BY DATE 7/8/15		

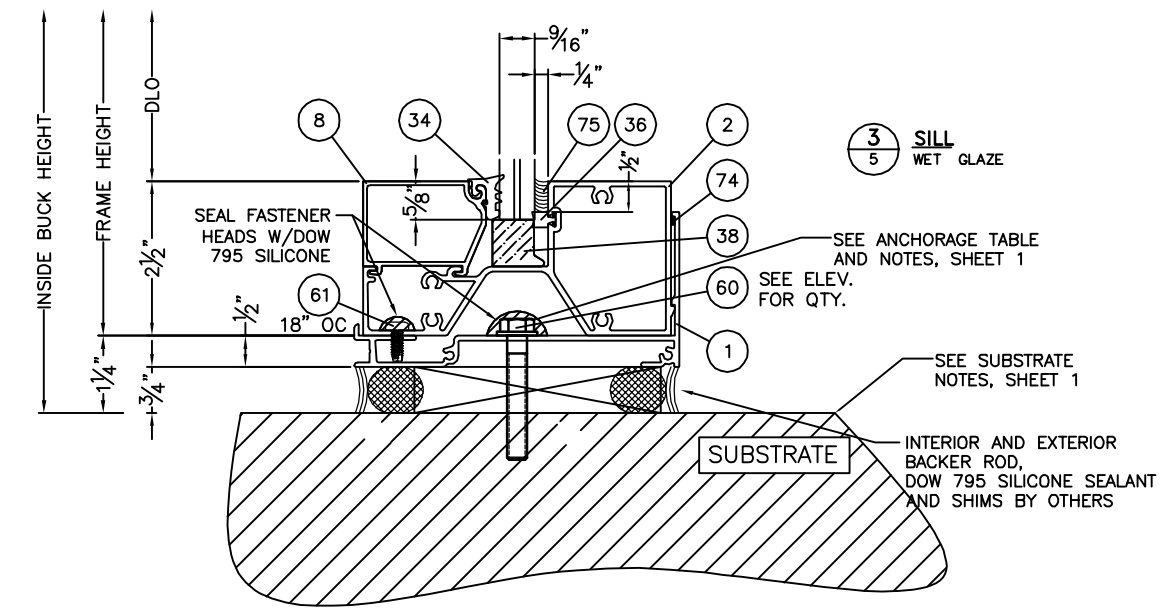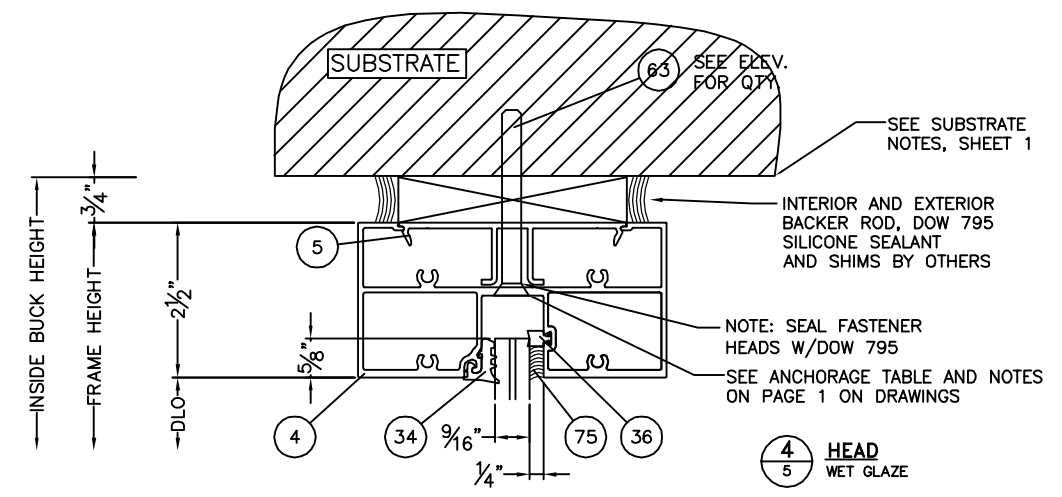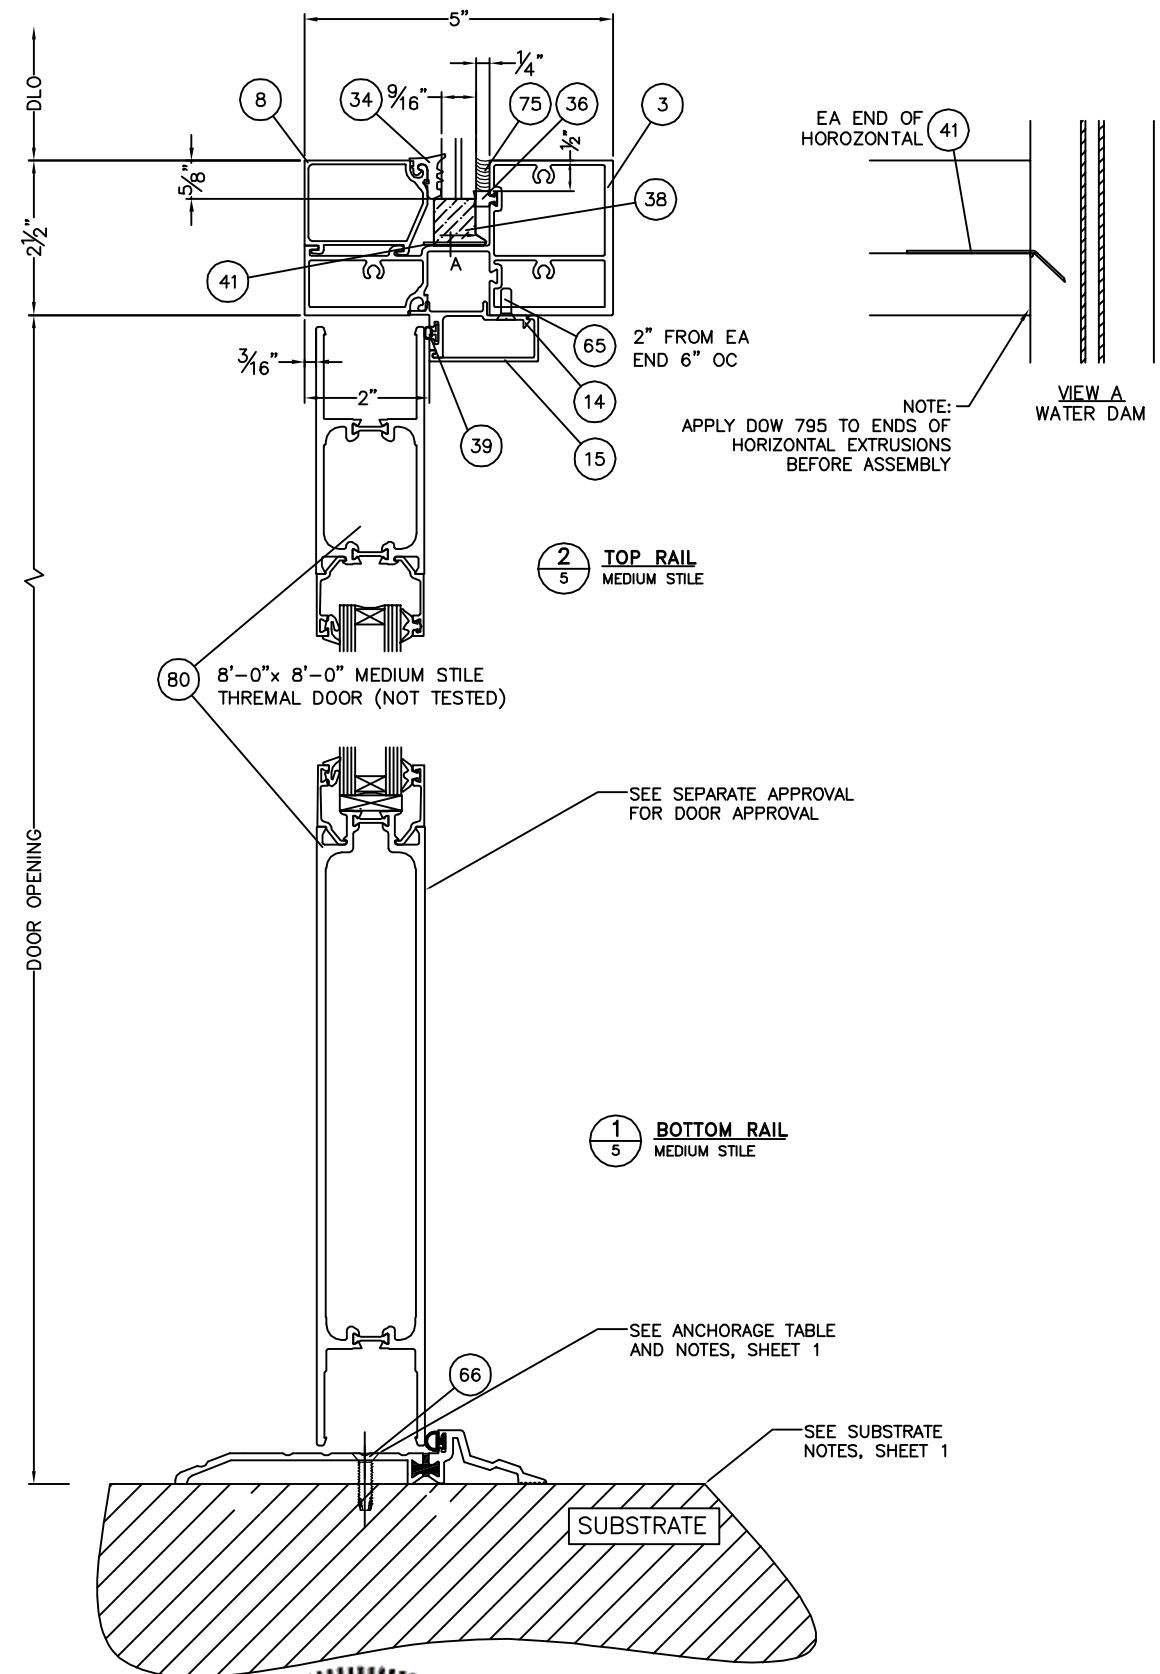

80 8'-0" x 8'-0" MEDIUM STILE
THERMAL DOOR (NOT TESTED)

SEE SEPARATE APPROVAL
FOR DOOR APPROVAL

1/5 BOTTOM RAIL
MEDIUM STILE

SEE ANCHORAGE TABLE
AND NOTES, SHEET 1

SEE SUBSTRATE
NOTES, SHEET 1


3/5 SILL
WET GLAZE

SEE ANCHORAGE TABLE
AND NOTES, SHEET 1

SEE ELEV.
FOR QTY.


SEE SUBSTRATE
NOTES, SHEET 1

INTERIOR AND EXTERIOR
BACKER ROD,
DOW 795 SILICONE SEALANT
AND SHIMS BY OTHERS

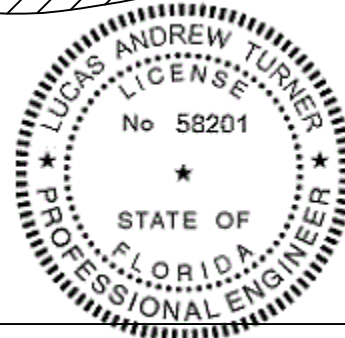


27
10/5/2017
LUCAS A. TURNER, P.E.
FL PE # 58201
1239 JABARA AVE.
NORTH PORT, FL 34288
PH. 941-380-1574


REVISIONS		MATERIAL	TUBELITE, INC. 3056 WALKER RIDGE DRIVE NW SUITE G WALKER, MI 49544	SCALE NTS
		EST. AREA		DWG NO. FPA-E44000FS
		EST. WT.		SHEET NO. 5 OF 9
		EST. PERIM.	SERIES E44000FS STOREFRONT SYSTEM FPA INSTALLATION DRAWINGS INSTALLATION DETAILS	EXTRUSION NO. REV.
		DRAWN BY DATE		
			7/8/15	

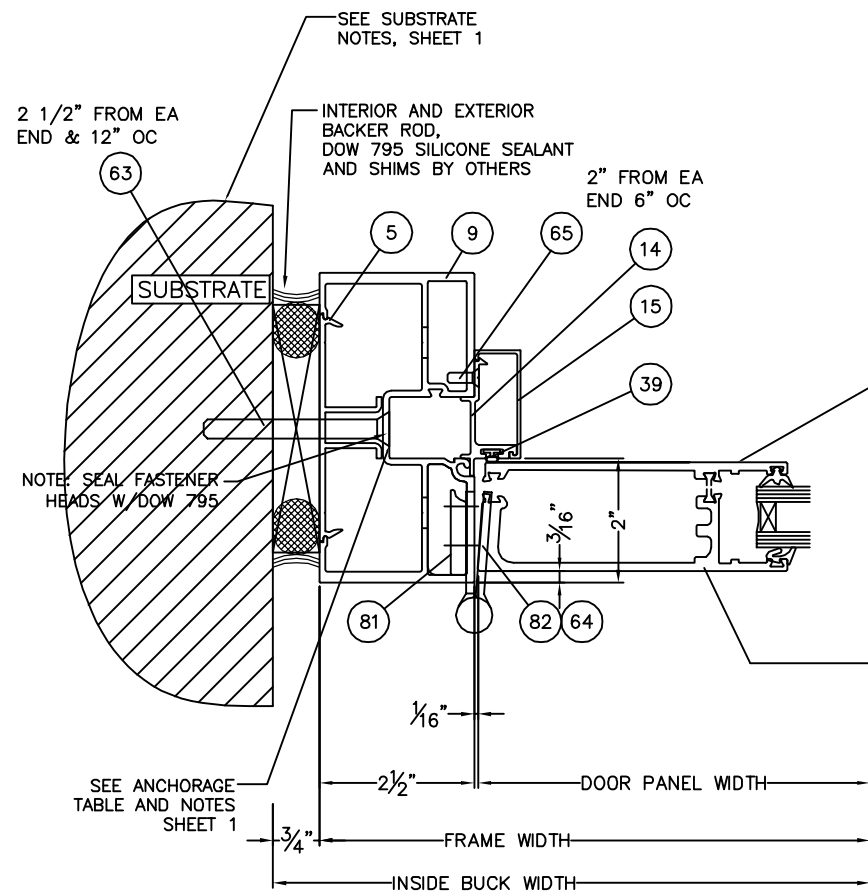


1 JAMB @ BUCK W/BUTT HINGE
MEDIUM STILE

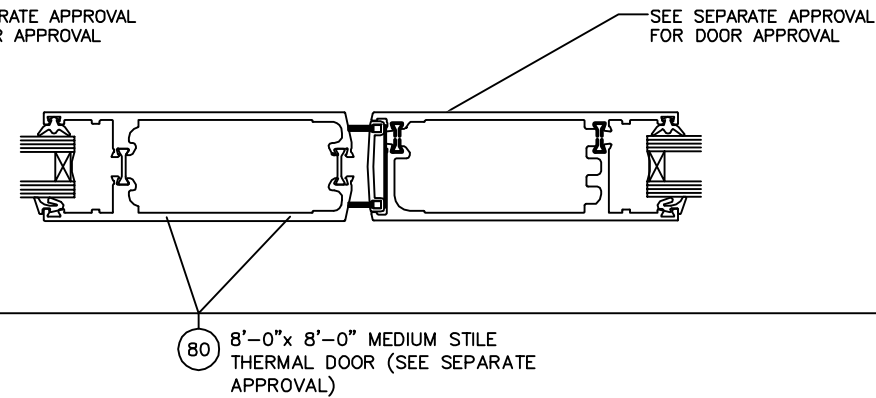


2 STANDARD DOORS
MEDIUM STILE

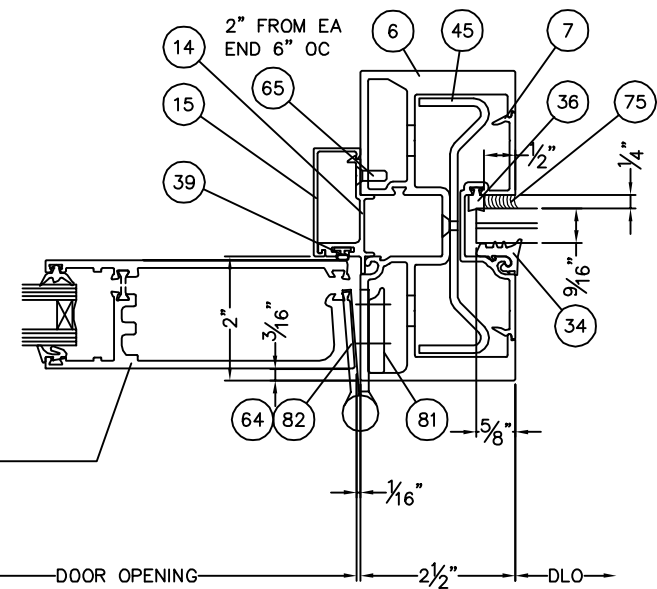


3 JAMB @ MULL W/BUTT HINGE
MEDIUM STILE

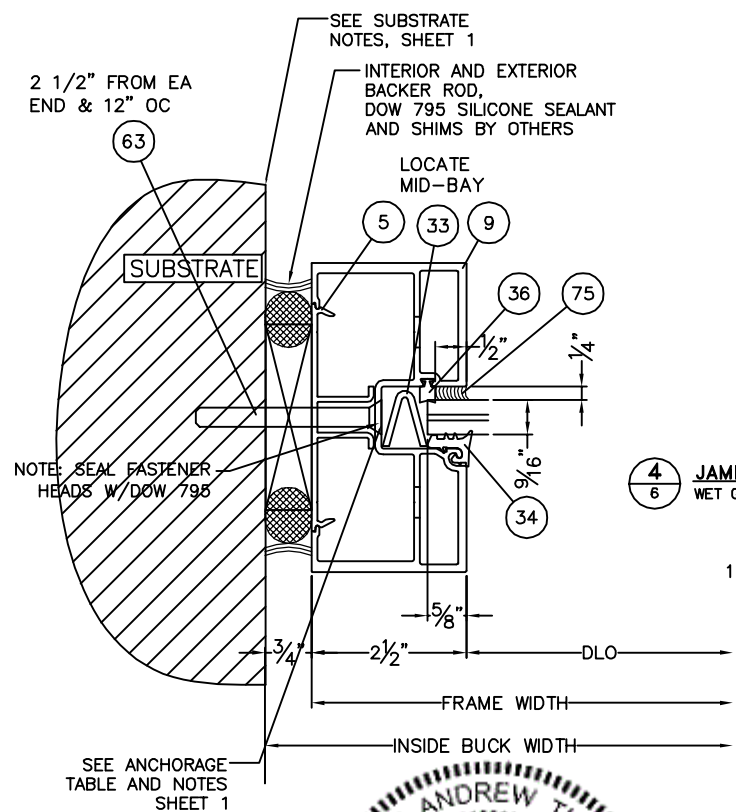


4 JAMB
WET GLAZED

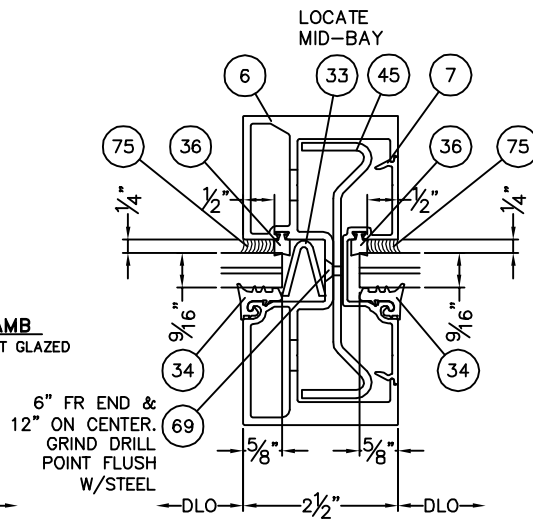


5 MULLION W/STEEL
WET GLAZED

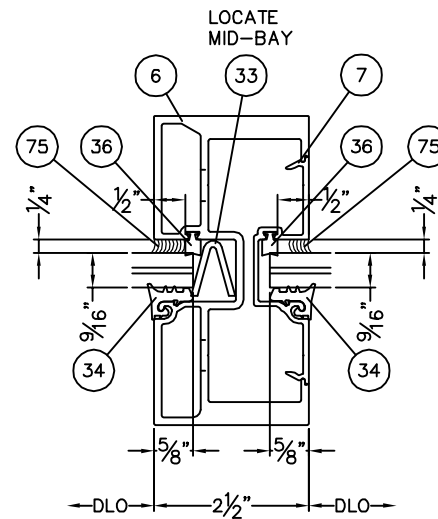

6 TYPICAL MULLION
WET GLAZED

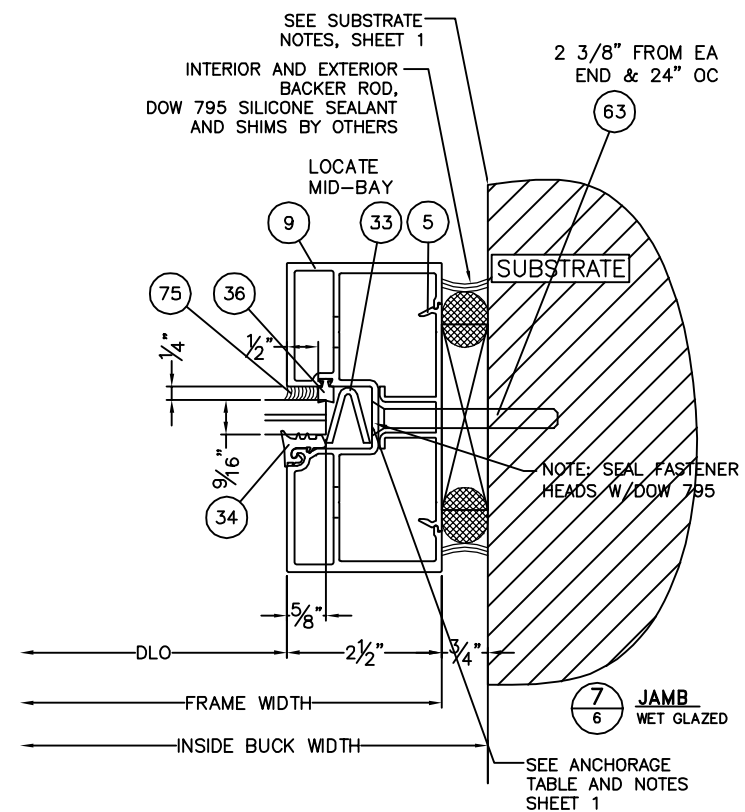


7 JAMB
WET GLAZED

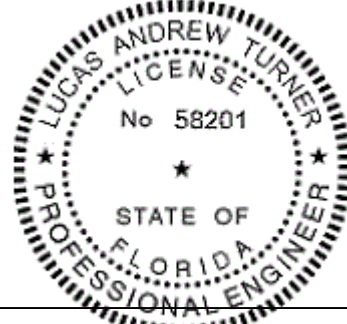


LT
10/5/2017
LUCAS A. TURNER, P.E.
FL PE # 58201
1239 JABARA AVE.
NORTH PORT, FL 34288
PH. 941-380-1574


REVISIONS		MATERIAL	TUBELITE, INC. 3056 WALKER RIDGE DRIVE NW SUITE G WALKER, MI 49544	SCALE NTS
		EST. AREA		DWG NO. FPA-E44000FS
		EST. WT.		SHEET NO. 6 OF 9
		EST. PERIM.	SERIES E44000FS STOREFRONT SYSTEM FPA INSTALLATION DRAWINGS INSTALLATION DETAILS	EXTRUSION NO. REV.
		DRAWN BY	DATE 7/8/15	

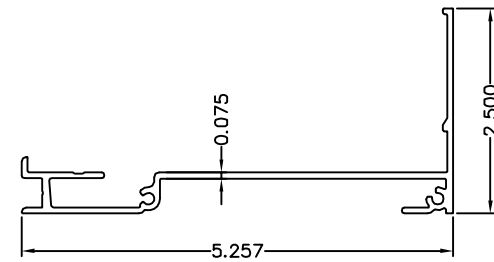


ITEM 1-E44259
SUB SILL

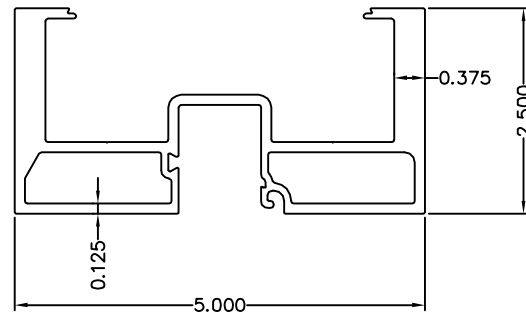


ITEM 6-E44261
HEAVY WALL JAM/VERTICAL

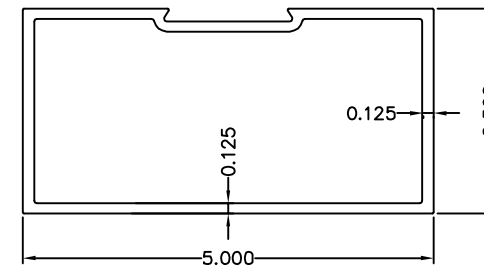


ITEM 10-E44021
DOOR HEADER

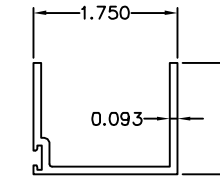


ITEM 17 - E2298
HORIZ. DOOR STOP

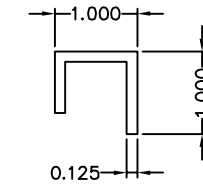


ITEM 18-E6504
INNER HORIZ. DOOR STOP CHANNEL

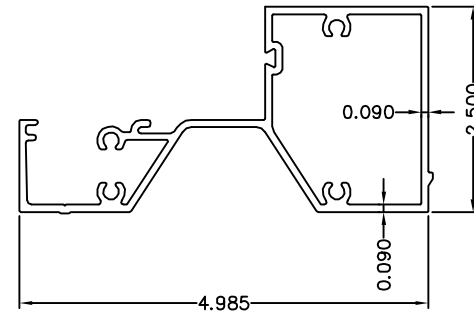


ITEM 2-E44240
OPEN BACK SILL

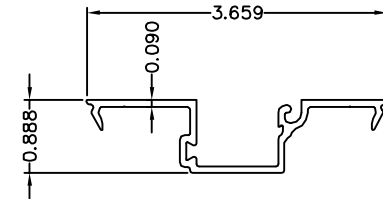


ITEM 7-E44022
SNAP IN 9/16" GLASS POCKET

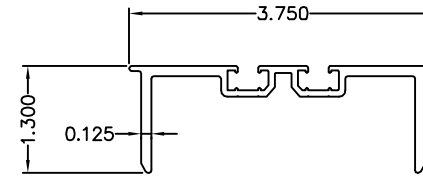


ITEM 13-E24032
HEAD RECEPTOR MALE

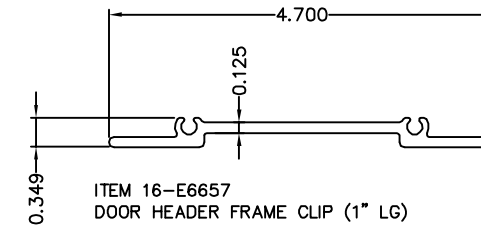


ITEM 16-E6657
DOOR HEADER FRAME CLIP (1" LG)

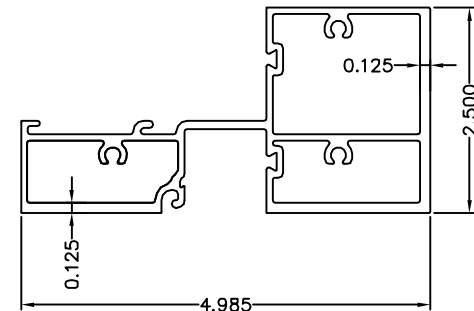


ITEM 3-E44143
INTERMEDIATE HORIZONTAL

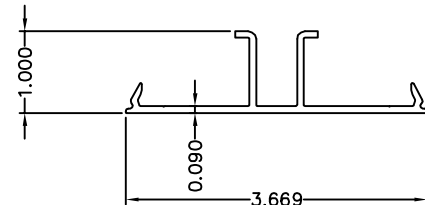


ITEM 5-E44142
SNAP IN FILLER

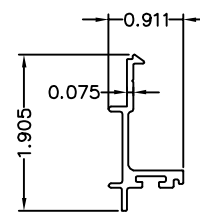


ITEM 14-E6643
INNER DOOR STOP

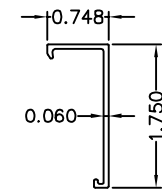


ITEM 15-E6519
OUTER DOOR STOP

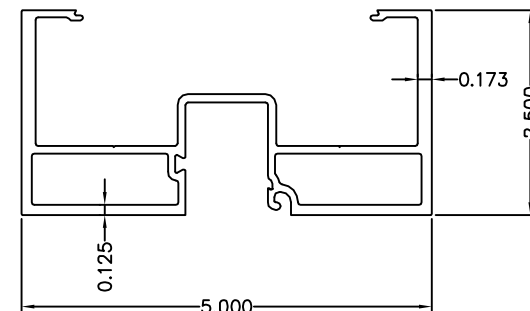


ITEM 9-E44144
JAMB/VERTICAL

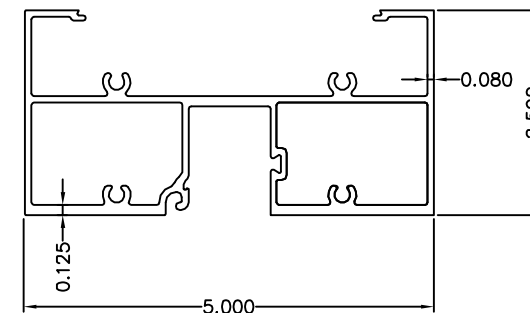


ITEM 4-E44441
HEAD HORIZONTAL

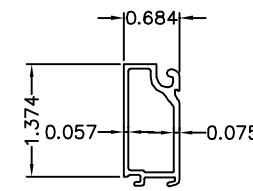


ITEM 11-E6644
GLASS STOP HORIZONTAL

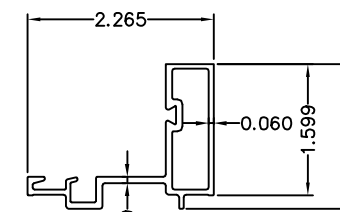


ITEM 12-E6645
GLASS STOP HORIZONTAL

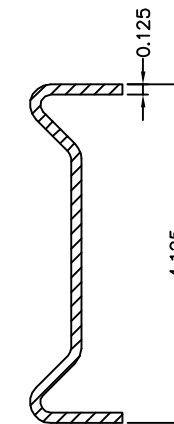

ITEM 45 - P1437
REINFORCING STEEL A-36

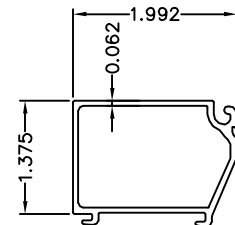


ITEM 8-E44104
GLASS STOP SILL/HORIZONTAL

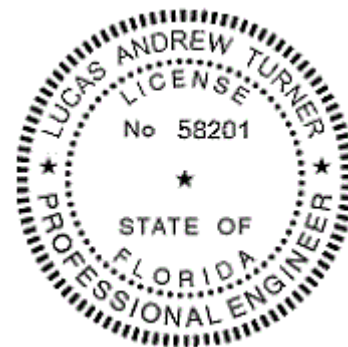


22
10/5/2017
LUCAS A. TURNER, P.E.
FL PE # 58201
1239 JABARA AVE.
NORTH PORT, FL 34288
PH. 941-380-1574

REVISIONS		MATERIAL	TUBELITE, INC. 3056 WALKER RIDGE DRIVE NW SUITE G WALKER, MI 49544	SCALE NTS
		EST. AREA		DWG NO. FPA-E44000FS
		EST. WT.		SHEET NO. 7 OF 9
		EST. PERIM.	SERIES E44000FS STOREFRONT SYSTEM FPA INSTALLATION DRAWINGS INSTALLATION DETAILS	EXTRUSION NO. REV.
		DRAWN BY DATE 7/8/15		

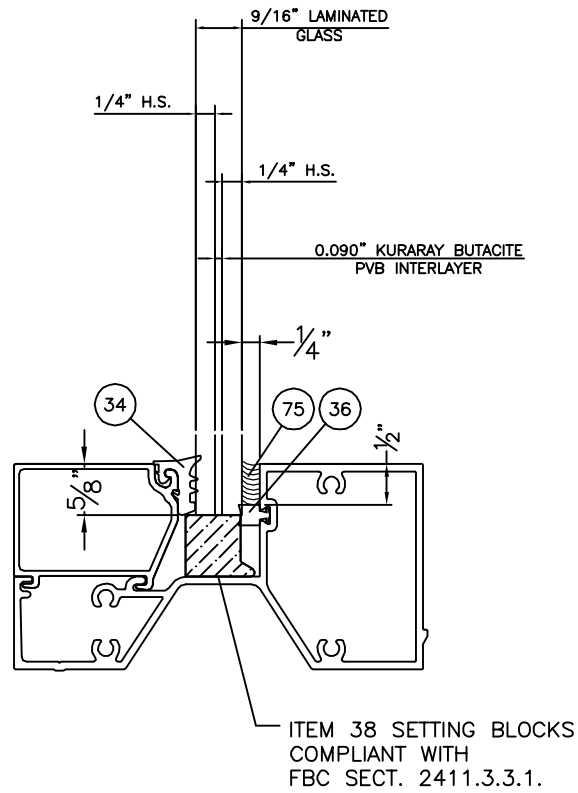

GL-1

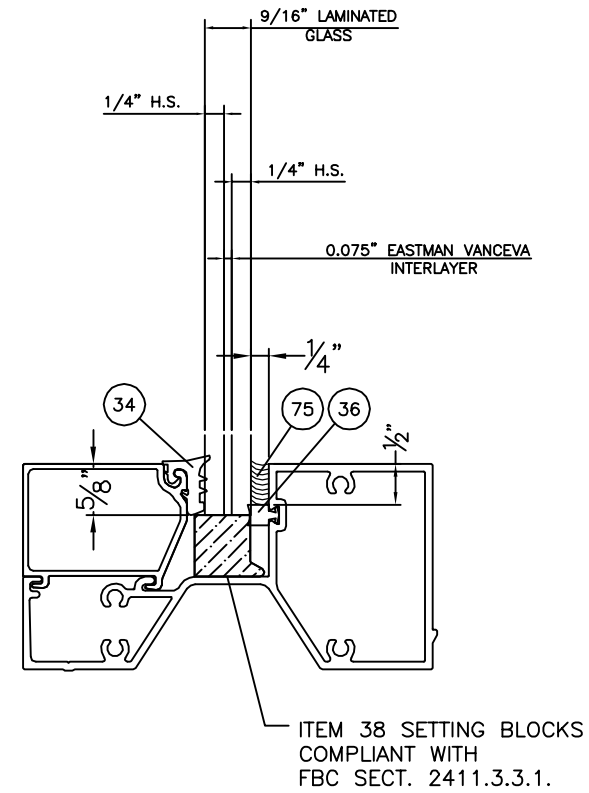

GL-2

GLAZING DETAILS

NOTE: GLAZING MUST COMPLY WITH ASTM E1300 FOR THE GIVEN DESIGN PRESSURE.



ZZ
 10/5/2017
 LUCAS A. TURNER, P.E.
 FL PE # 58201
 1239 JABARA AVE.
 NORTH PORT, FL 34288
 PH. 941-380-1574

REVISIONS		MATERIAL	SCALE
		EST. AREA	NTS
		EST. WT.	DWG NO.
		EST. PERIM.	FPA-E44000FS
		DRAWN BY	SHEET NO.
		DATE	8 OF 9
			EXTRUSION NO.
			REV.

TUBELITE, INC.
 3056 WALKER RIDGE DRIVE NW
 SUITE G
 WALKER, MI 49544

SERIES E44000FS STOREFRONT SYSTEM
 FPA INSTALLATION DRAWINGS
 INSTALLATION DETAILS

HURRICANE STOREFRONT TEST SPECIMEN -- PARTS LIST				MATERIAL
ITEM	QTY	PART NUMBER	DESCRIPTION	
1		E44259	EXTRUSION ~ SUB SILL	ALUMINUM-6063-T5
2		E44240	EXTRUSION ~ OPEN BACK SILL	ALUMINUM-6063-T5
3		E44143	EXTRUSION ~ INTERMEDIATE HORIZONTAL	ALUMINUM-6063-T5
4		E44441	EXTRUSION ~ HEAD HORIZONTAL	ALUMINUM-6063-T5
5		E44142	EXTRUSION ~ SNAP IN FILLER	ALUMINUM-6063-T5
6		E44261	EXTRUSION ~ HEAVY WALL JAMB/VERTICAL	ALUMINUM-6063-T5
7		E44022	EXTRUSION ~ SNAP IN 9/16" GLASS POCKET	ALUMINUM-6063-T5
8		E44104	EXTRUSION ~ GLAZING STOP	ALUMINUM-6063-T5
9		E44144	EXTRUSION ~ JAMB/VERTICAL	ALUMINUM-6063-T5
10		E44021	EXTRUSION ~ DOOR HEADER	ALUMINUM-6063-T5
11		E6644	EXTRUSION ~ GLASS STOP HORIZONTAL	ALUMINUM-6063-T5
12		E6645	EXTRUSION ~ GLASS STOP HORIZONTAL	ALUMINUM-6063-T5
13		E24032	EXTRUSION ~ HEAD RECEPTOR MALE	ALUMINUM-6063-T5
14		E6643	EXTRUSION ~ INNER DOOR STOP	ALUMINUM-6063-T5
15		E6519	EXTRUSION ~ OUTER DOOR STOP	ALUMINUM-6063-T5
16		E6657	EXTRUSION ~ DOOR HEADER FRAME CLIP	ALUMINUM-6063-T5
17		E2298	EXTRUSION ~ HORIZONTAL DOOR STOP	ALUMINUM-6063-T5
18		E6504	EXTRUSION ~ HORIZONTAL DOOR STOP CHANNEL	ALUMINUM-6063-T5
19				
20				
21				
22				
23				
24				
25				
26				
27				
28				
29				
30				
31				
32				
33		P1916	W ANTI-WALK BLOCK	P-PART-EPDM
34		P6503	TOP LOAD WEDGE GASKET, GLASS, EPG	P-PART-RUBBER
35				
36		P6587	WET GLAZE GASKET, GLASS, EPG	P-PART-RUBBER
37				
38		P6538	SETTING BLOCK 3/4 x 1 3/4 x 4" LG	P-PART-RUBBER
39		P6296	BULB GASKET	P-PART-PLASTIC/FAB
40				
41		P6597	WATER DIVERTER	P-PART-PVC
42		P1156	END DAM FOR SUB SILL E44259	P-PART-ALUM .040 SHT.
43				

ITEM	QTY	PART NUMBER	DESCRIPTION	MATERIAL
60		BY OTHERS	SEE ANCHOR NOTES ON PAGE 1 (FR. TO SUBSTRATE)	P-PART-FASTENER
61		S206	SCREW ~ #10-24 x 1/2" P FH TYPE 23 ST (SILL TO SUB SILL)	P-PART-FASTENER
62		BY OTHERS	SEE ANCHOR NOTES ON PAGE 1 (FR. TO SUBSTRATE)	P-PART-FASTENER
63		BY OTHERS	SEE ANCHOR NOTES ON PAGE 1 (FR. TO SUBSTRATE)	P-PART-FASTENER
64		S070	SCREW ~ #12-24 x 1/2" FLAT HD PHIL (HINGE)	P-PART-FASTENER
65		S174	SCREW ~ #8-32 x 1/2" PHIL FT HD MS (GLASS STOP)	P-PART-FASTENER
66		BY OTHERS	SEE ANCHOR NOTES ON PAGE 1 (FR. TO SUBSTRATE)	P-PART-FASTENER
67		S419	SCREW ~ #12-14 x 1" HWH SD #3PT (FRAME TO FRAME)	P-PART-FASTENER
68		S196	SCREW ~ #8 X 3/8" SELF TAPPING PAN HEAD (END DAM TO SUB SILL)	P-PART-FASTENER
69		S6504	SCREW ~ #6-32 x 1" FT HD PHIL TYPE F (GLASS STOP)	P-PART-FASTENER
70				
71				
72				
73				
74		BY OTHERS	SILICONE SEALANT DOW 795	P-PART-SEALANT
75		BY OTHERS	SILICONE SEALANT DOW 995	P-PART-SEALANT
76				
77				
78				
79				
80		NA	8'-0" x 8'-0" MEDIUM STILE THERMAL DOOR	SEE SEPARATE APPROVAL
81		P1218	HINGE, BUTT, REINFORCEMENT (P1218) (DOOR)	SEE SEPARATE APPROVAL
82		P1558 NRP	BUTT HINGE HAGAR BB-1199	SEE SEPARATE APPROVAL
83				
84				
22
 10/5/2017
 LUCAS A. TURNER, P.E.
 FL PE # 58201
 1239 JABARA AVE.
 NORTH PORT, FL 34288
 PH. 941-380-1574

REVISIONS		MATERIAL	TUBELITE, INC. 3056 WALKER RIDGE DRIVE NW SUITE G WALKER, MI 49544	SCALE NTS
		EST. AREA	SERIES E44000FS STOREFRONT SYSTEM FPA INSTALLATION DRAWINGS INSTALLATION DETAILS	DWG NO. FPA-E44000FS
		EST. WT.		SHEET NO. 9 OF 9
		EST. PERIM.		EXTRUSION NO.
		DRAWN BY DATE 7/8/15		REV.