



01	02	03	04
----	----	----	----

File No. Reg. AR 0008130

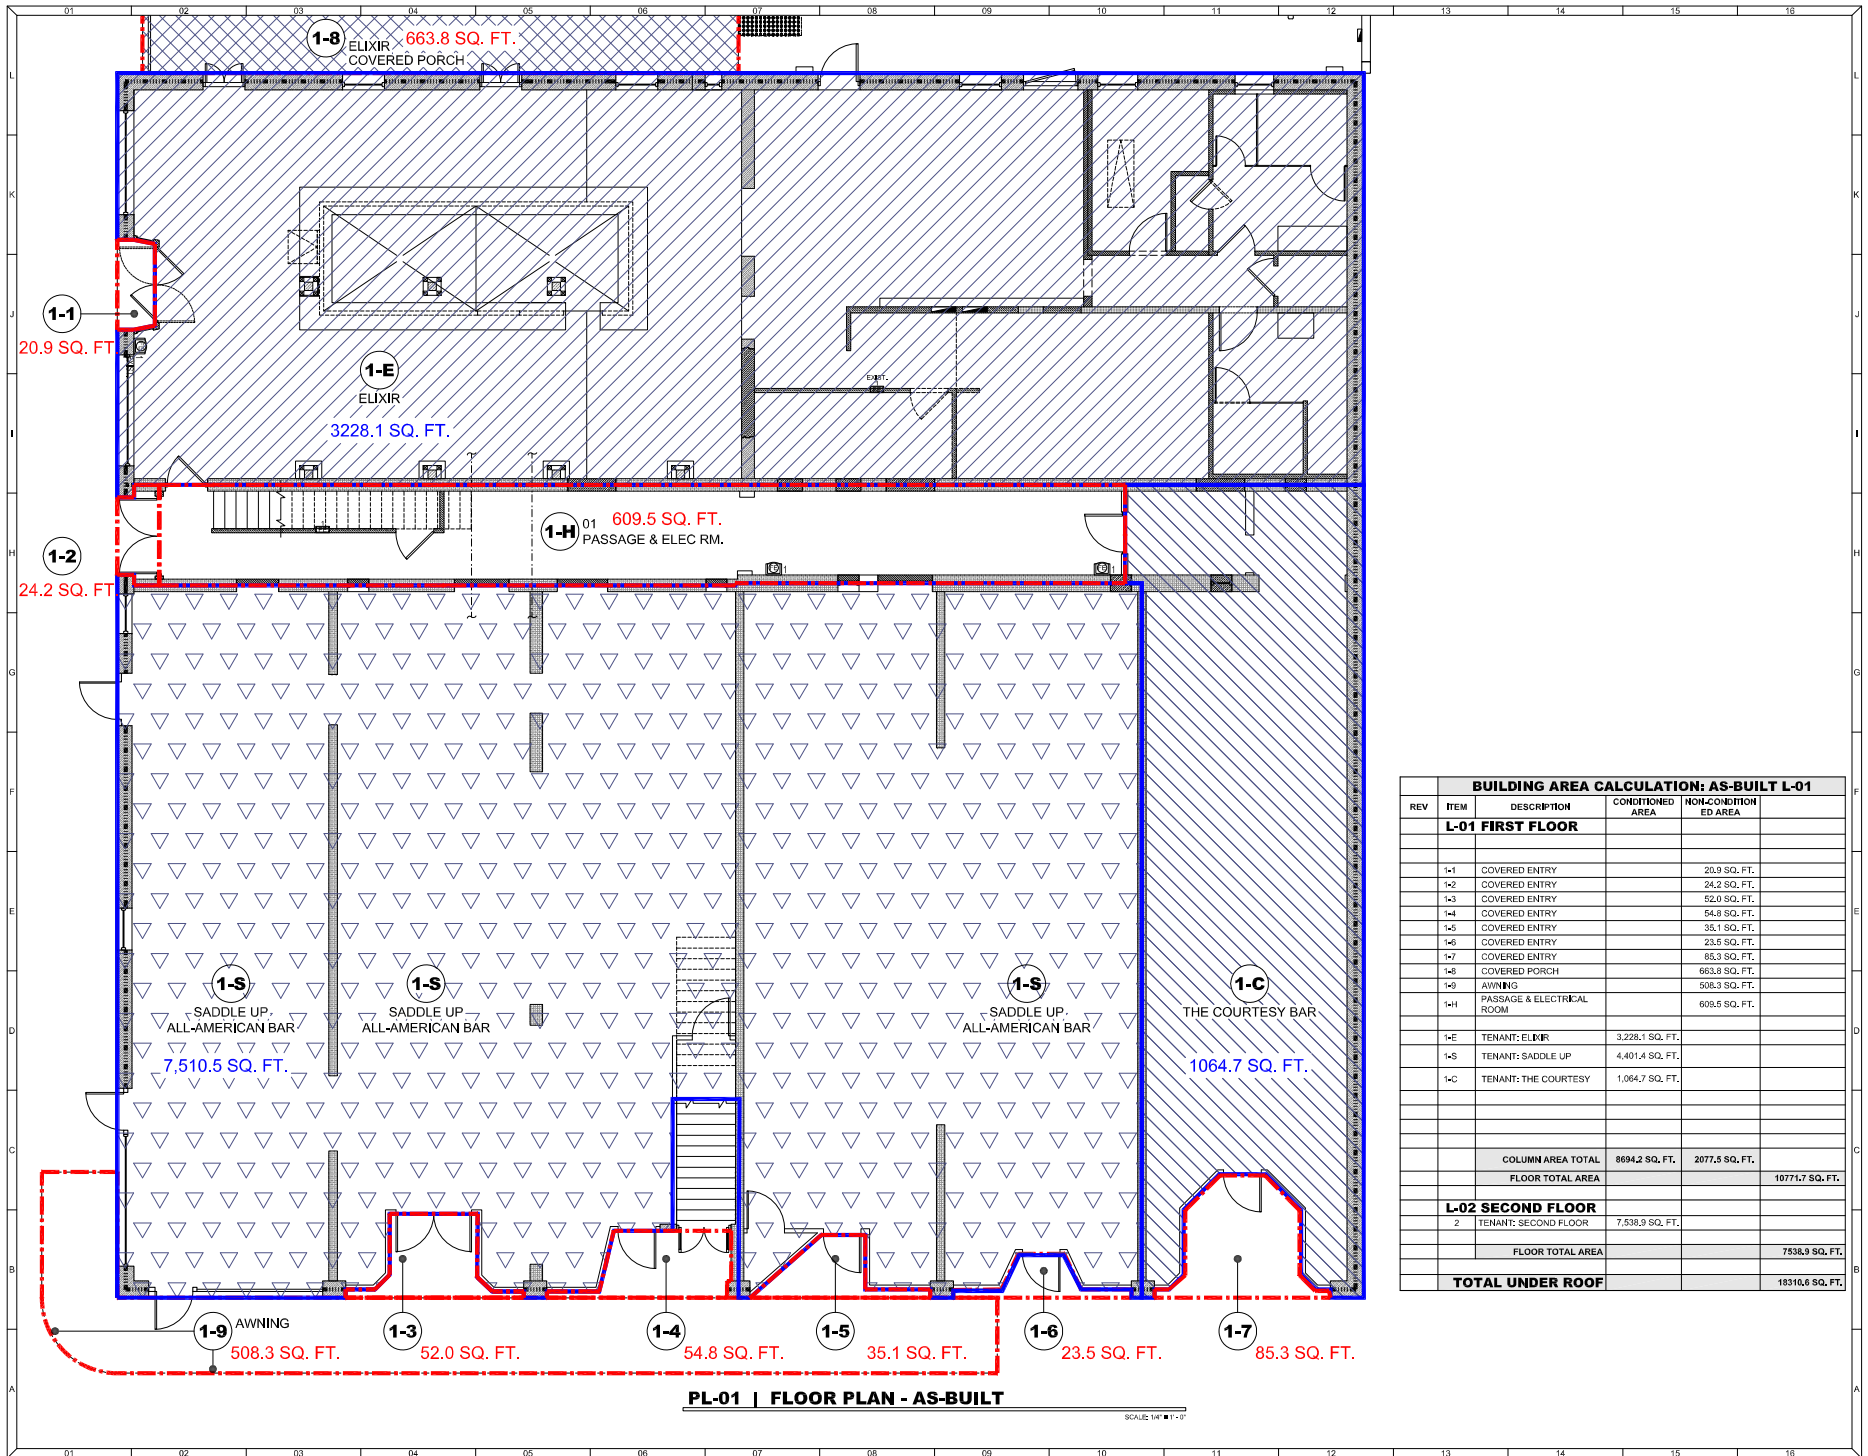

BUILDING AREA CALCULATION: AS-BUILT L-01				
REV	ITEM	DESCRIPTION	CONDITIONED AREA	NON-CONDITIONED AREA
L-01 FIRST FLOOR				
	1-1	COVERED ENTRY		20.9 SQ. FT.
	1-2	COVERED ENTRY		24.2 SQ. FT.
	1-3	COVERED ENTRY		52.0 SQ. FT.
	1-4	COVERED ENTRY		54.8 SQ. FT.
	1-5	COVERED ENTRY		35.1 SQ. FT.
	1-6	COVERED ENTRY		23.5 SQ. FT.
	1-7	COVERED ENTRY		85.3 SQ. FT.
	1-8	COVERED PORCH		663.8 SQ. FT.
	1-9	AWNING		508.3 SQ. FT.
	1-H	PASSAGE & ELECTRICAL ROOM		609.5 SQ. FT.
	1-E	TENANT: ELIXIR	3,228.1 SQ. FT.	
	1-S	TENANT: SADDLE UP	4,401.4 SQ. FT.	
	1-C	TENANT: THE COURTESY	1,064.7 SQ. FT.	
		COLUMN AREA TOTAL	8694.2 SQ. FT.	2077.5 SQ. FT.
		FLOOR TOTAL AREA		10771.7 SQ. FT.
L-02 SECOND FLOOR				
	2	TENANT: SECOND FLOOR	7,538.9 SQ. FT.	
		FLOOR TOTAL AREA		7538.9 SQ. FT.
		TOTAL UNDER ROOF		18310.6 SQ. FT.

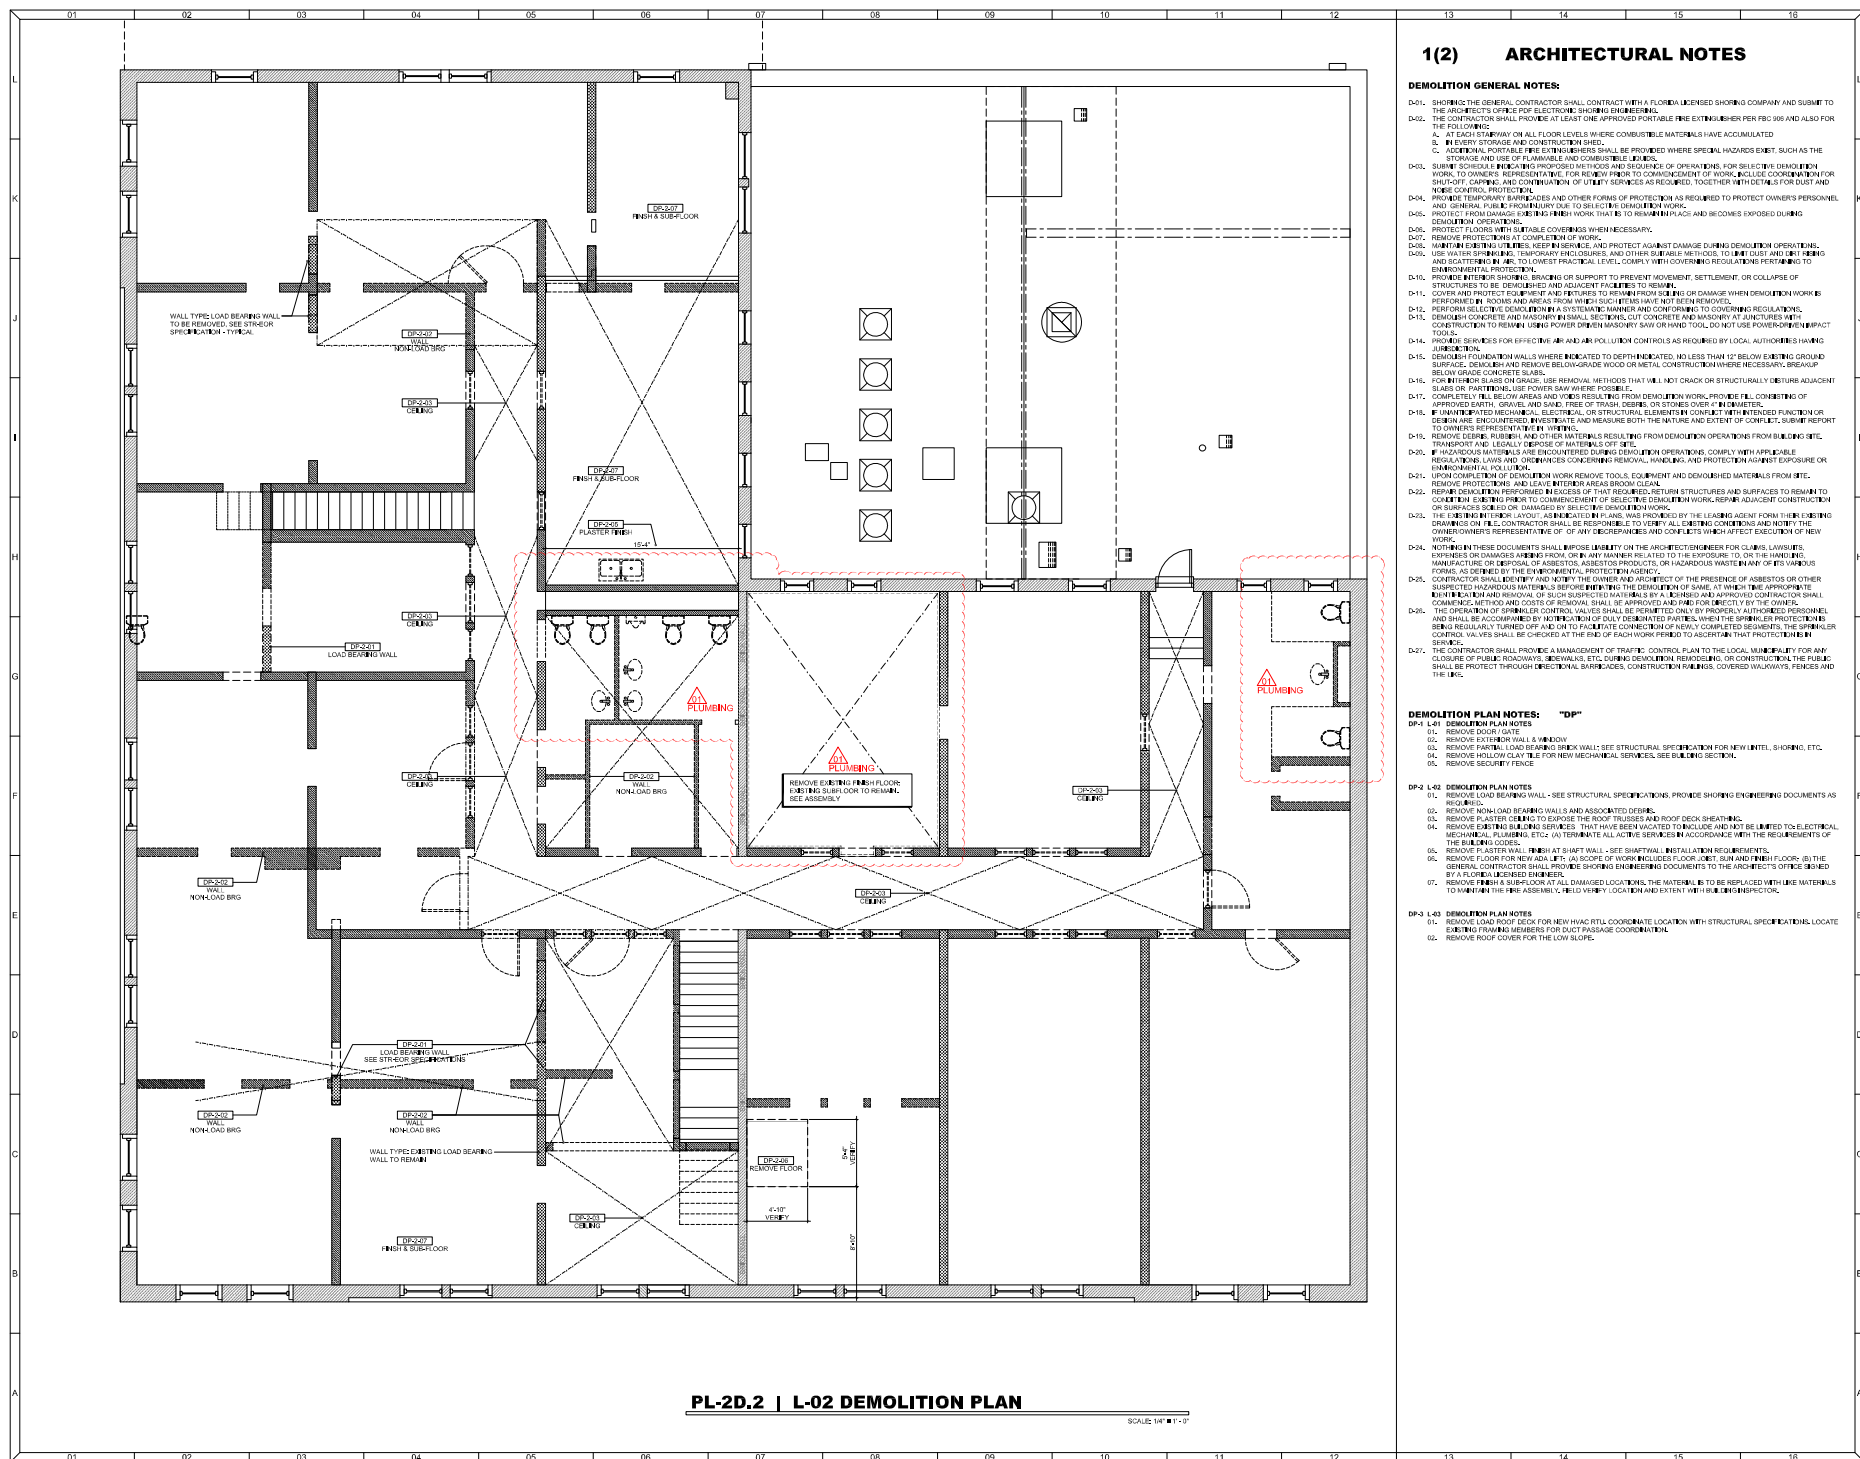

1(2) ARCHITECTURAL NOTES

DEMOLITION GENERAL NOTES:

D-01. SHORING: THE GENERAL CONTRACTOR SHALL CONTRACT WITH A FLORIDA LICENSED SHORING COMPANY AND SUBMIT TO THE ARCHITECT'S OFFICE PDF ELECTRONIC SHORING ENGINEERING.


D-02. THE CONTRACTOR SHALL PROVIDE AT LEAST ONE APPROVED PORTABLE FIRE EXTINGUISHER PER FBC 905 AND ALSO FOR THE FOLLOWING:

- [illegible]

DEMOLITION PLAN NOTES: "DP"

- [illegible]

DOLIVE BUILDING: LEVEL 2		NASRALLAH	
A Commercial Renovation:		Architectural Group Inc.	
9 West Washington Street, Orlando, Florida Orange County		3920 Edgewater Drive, Suite 101 Orlando, FL 32804 Ph: 407-661-6472-2499 email : info@nasrallah.com	
DATE	DRAWN BY	DATE	REMARKS
PURPOSE NO.	CITY	2020-09-14	
TYPE	NO.		
APPROVED:	BY		
SIGNED:	DATE		
SHEET NO.			
A2.1.2			
NOT FOR CONSTRUCTION			
SIGNATURE IS NOT			
Made By: Nasrallah Date: 14-09-2020 10:30 AM			

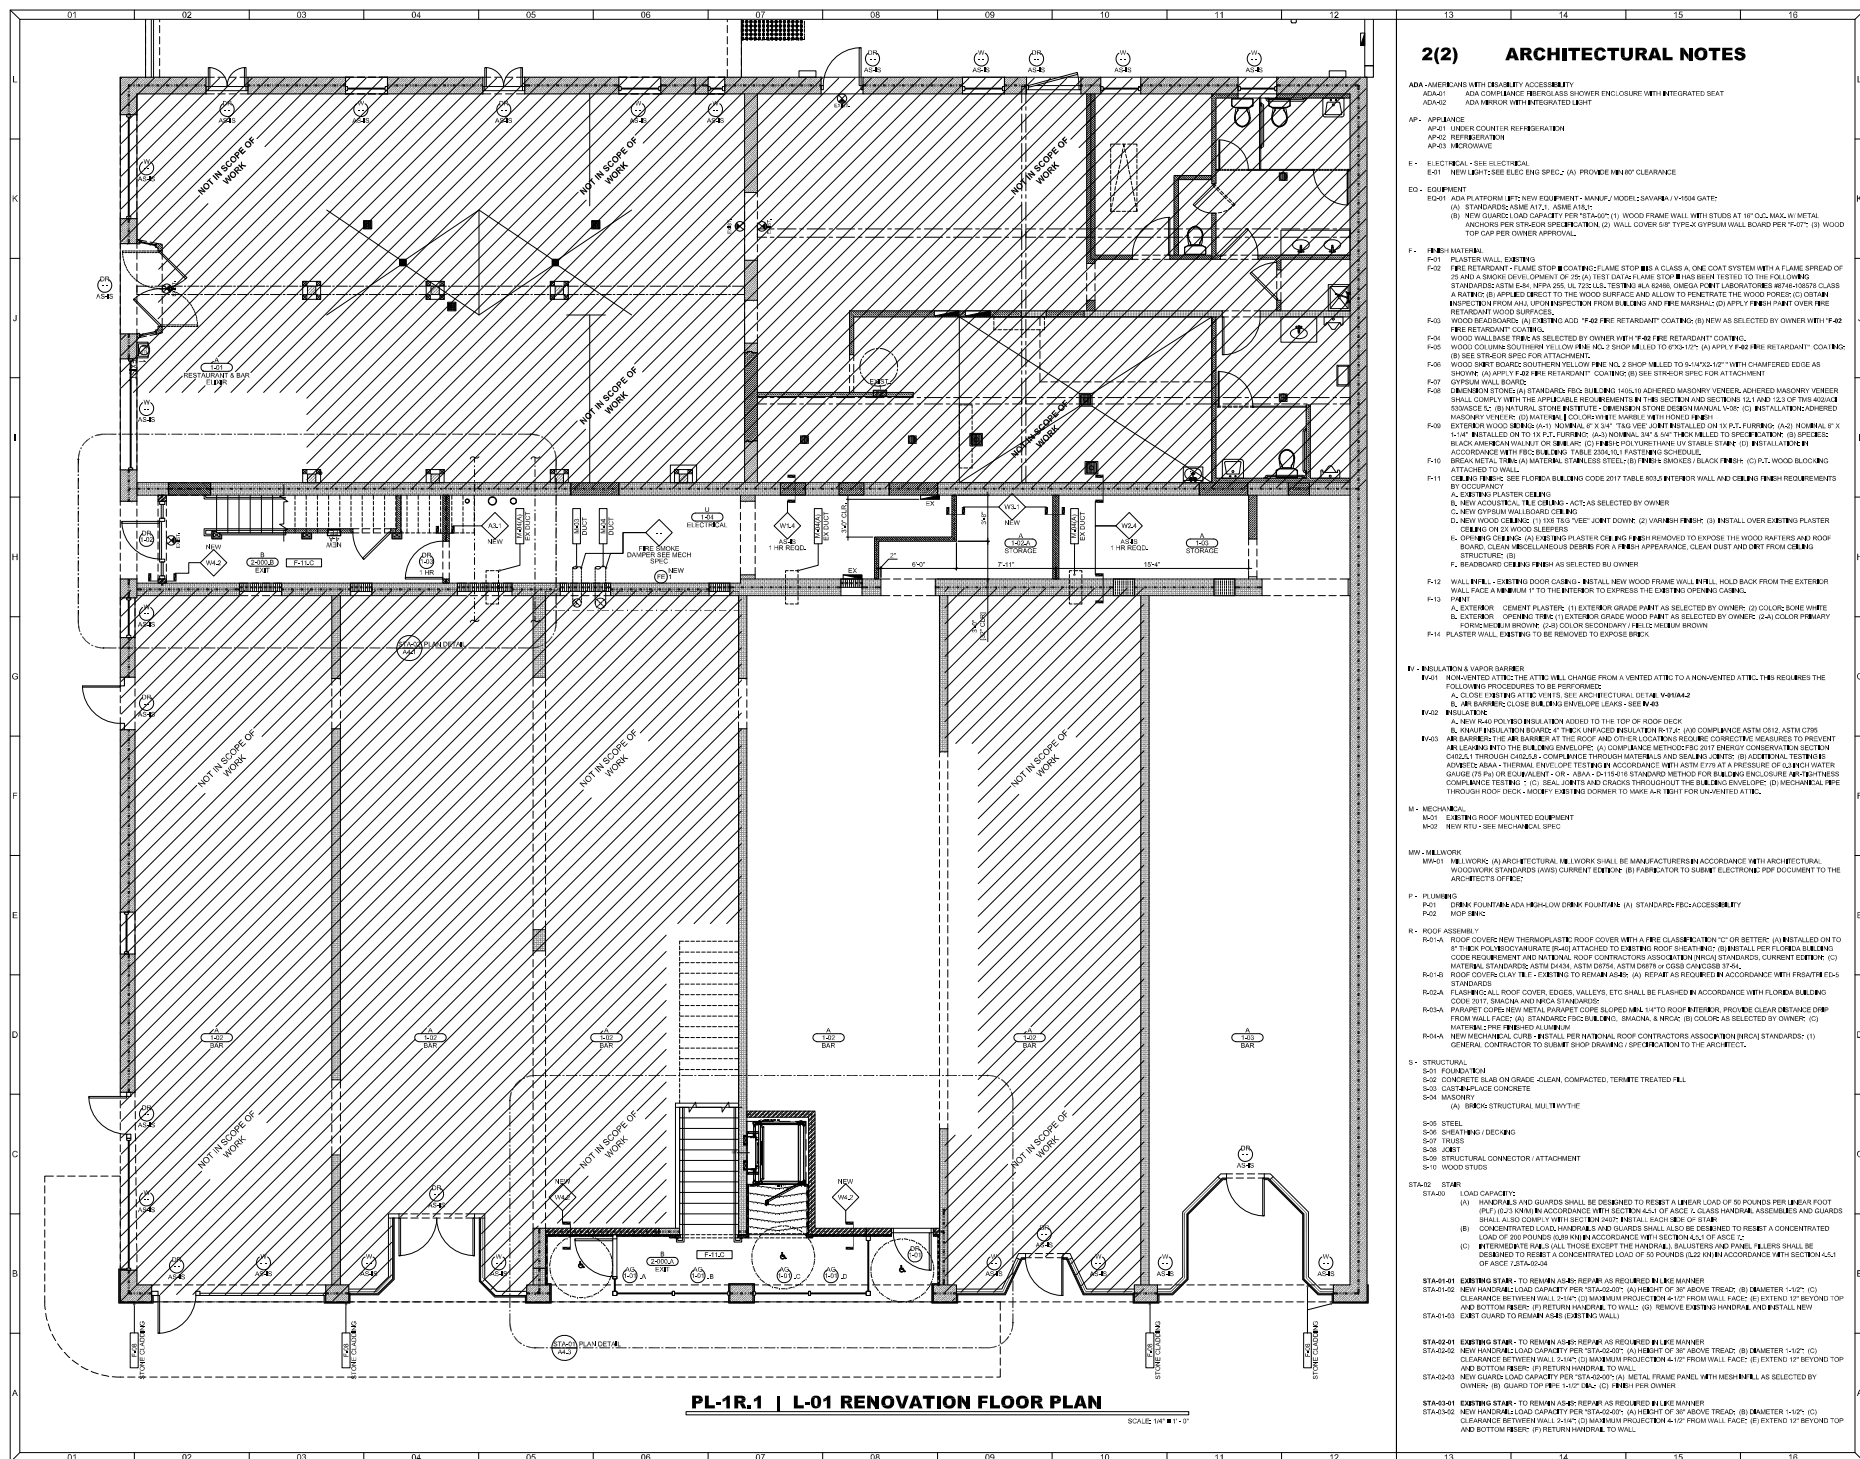

NASRALLAH
Architectural Group Inc.

3920 Edgewater Drive, Suite 101
Orlando, FL 32804
Ph: 407-647-0938 Fax: 407-647-2499
email : info@nasratlab.com

DOLIVE BUILDING: LEVEL 2


DATE	PROJECT NO	DRAWN BY	CHK BY
2020-	1173-05		

A2.2.1

R-00

not valid without
signature & seal

Mark P. Nasrallah
Fla. Rep. AB 000815

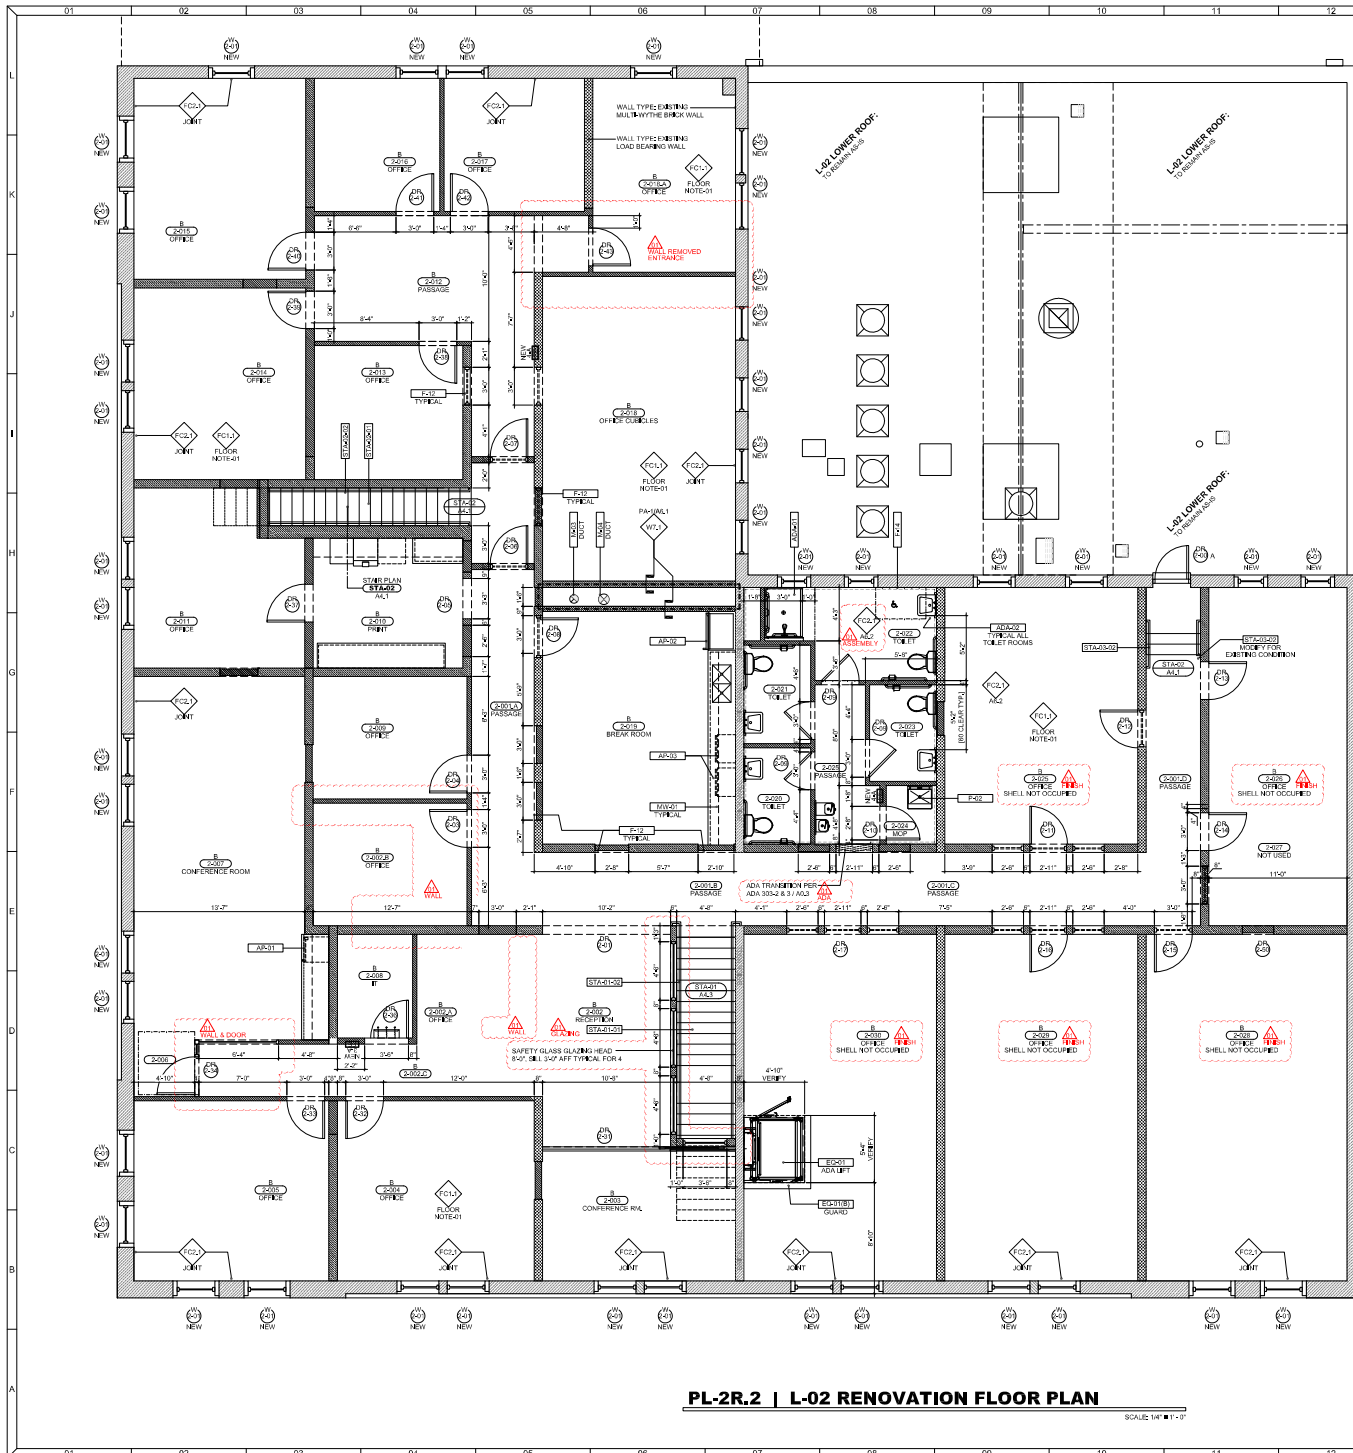

PL-2R.2 | L-02 RENOVATION FLOOR PLAN

SCALE 1/4" = 1'-0"

2(2) ARCHITECTURAL NOTES

- ADA - ACCESSIBILITY WITH CHAIRLIFT ACCESSIBILITY**
 ADA-01 ADA COMPLIANCE FLOOR ASSESSMENT SHOWER ENCLOSURE WITH INTEGRATED SEAT
 ADA-02 ADA COMPLIANCE WITH INTEGRATED LIGHT
- AP - APPLIANCE**
 AP-01 UNDER COUNTER REFRIGERATION
 AP-02 REFRIGERATION
 AP-03 REFRIGERATION
- E - ELECTRICAL**
 E-01 SEE ELECTRICAL
 E-02 NEW LIGHTS SEE ELEC ENG SPEC (A) PROVIDE MIN 9' CLEARANCE
- EO - EQUIPMENT**
 EO-01 ADA PLATFORM LIFT NEW EQUIPMENT - MAKEUP MODEL SAVANNAH V1004 GATE:
 (A) STANDARDS ASME A17.2 - JUNE 2017
 (B) NEW GUARD RAIL CAPACITY PER 24" (2) WOOD FRAME WALL WITH STUDS AT 16" O.C. MAX. W/ METAL ANCHORS FOR ELEVATOR SHIELDING (2) WALL COVER OF TYPE OSHA WALL BOARD PER 24" (2) WOOD TOP CAP PER OWNER APPROVAL.
- F - FINISH**
 F-01 PLASTER WALL
 F-02 FIRE RETARDANT - FLAME STOP COATING - FLAME STOP IS A CLASS A ONE COAT SYSTEM WITH A FLAME SPREAD OF 75 AND A SMOKE DEVELOPMENT OF 75 (A) TEST DATA AND SDC HAS BEEN TESTED TO THE FOLLOWING STANDARDS ASTM E-84 - 1974 (2) UL TESTS (3) ALL DATA OBTAINED FROM LABORATORIES WITH A-9875 (4) RATING (5) APPLIED DIRECT TO THE WOOD SURFACE AND ALLOW TO PENETRATE THE WOOD PORES (6) OBTAIN INSPECTION FROM ALL VISION INSPECTOR FROM BUILDING AND FIRE MARSHAL (7) FRESH COAT OVER EXISTING RETARDANT WOOD SURFACES
 F-03 WOOD WALLS (A) SELECTED ADA "F-02 FIRE RETARDANT" COATING (B) NEW AS SELECTED BY OWNER WITH F-02 FIRE RETARDANT COATING
 F-04 WOOD WALLS (A) SELECTED BY OWNER WITH F-02 FIRE RETARDANT COATING
Architectural Group Inc.

3920 Edgewater Drive, Suite 101
Ph: 407-647-0338 Fax: 407-647-2499
email: info@nasrallah.com

DOLIVE BUILDING: LEVEL 2
9 West Wellington Street, Orlando, Florida Orange County


A2.2.2

DATE	BY	REVISION
2020-09-14	NA	1

DATE	BY	REVISION
2020-09-14	NA	1

Scale: 1/4" = 1'-0"

Sheet: A2.2.2

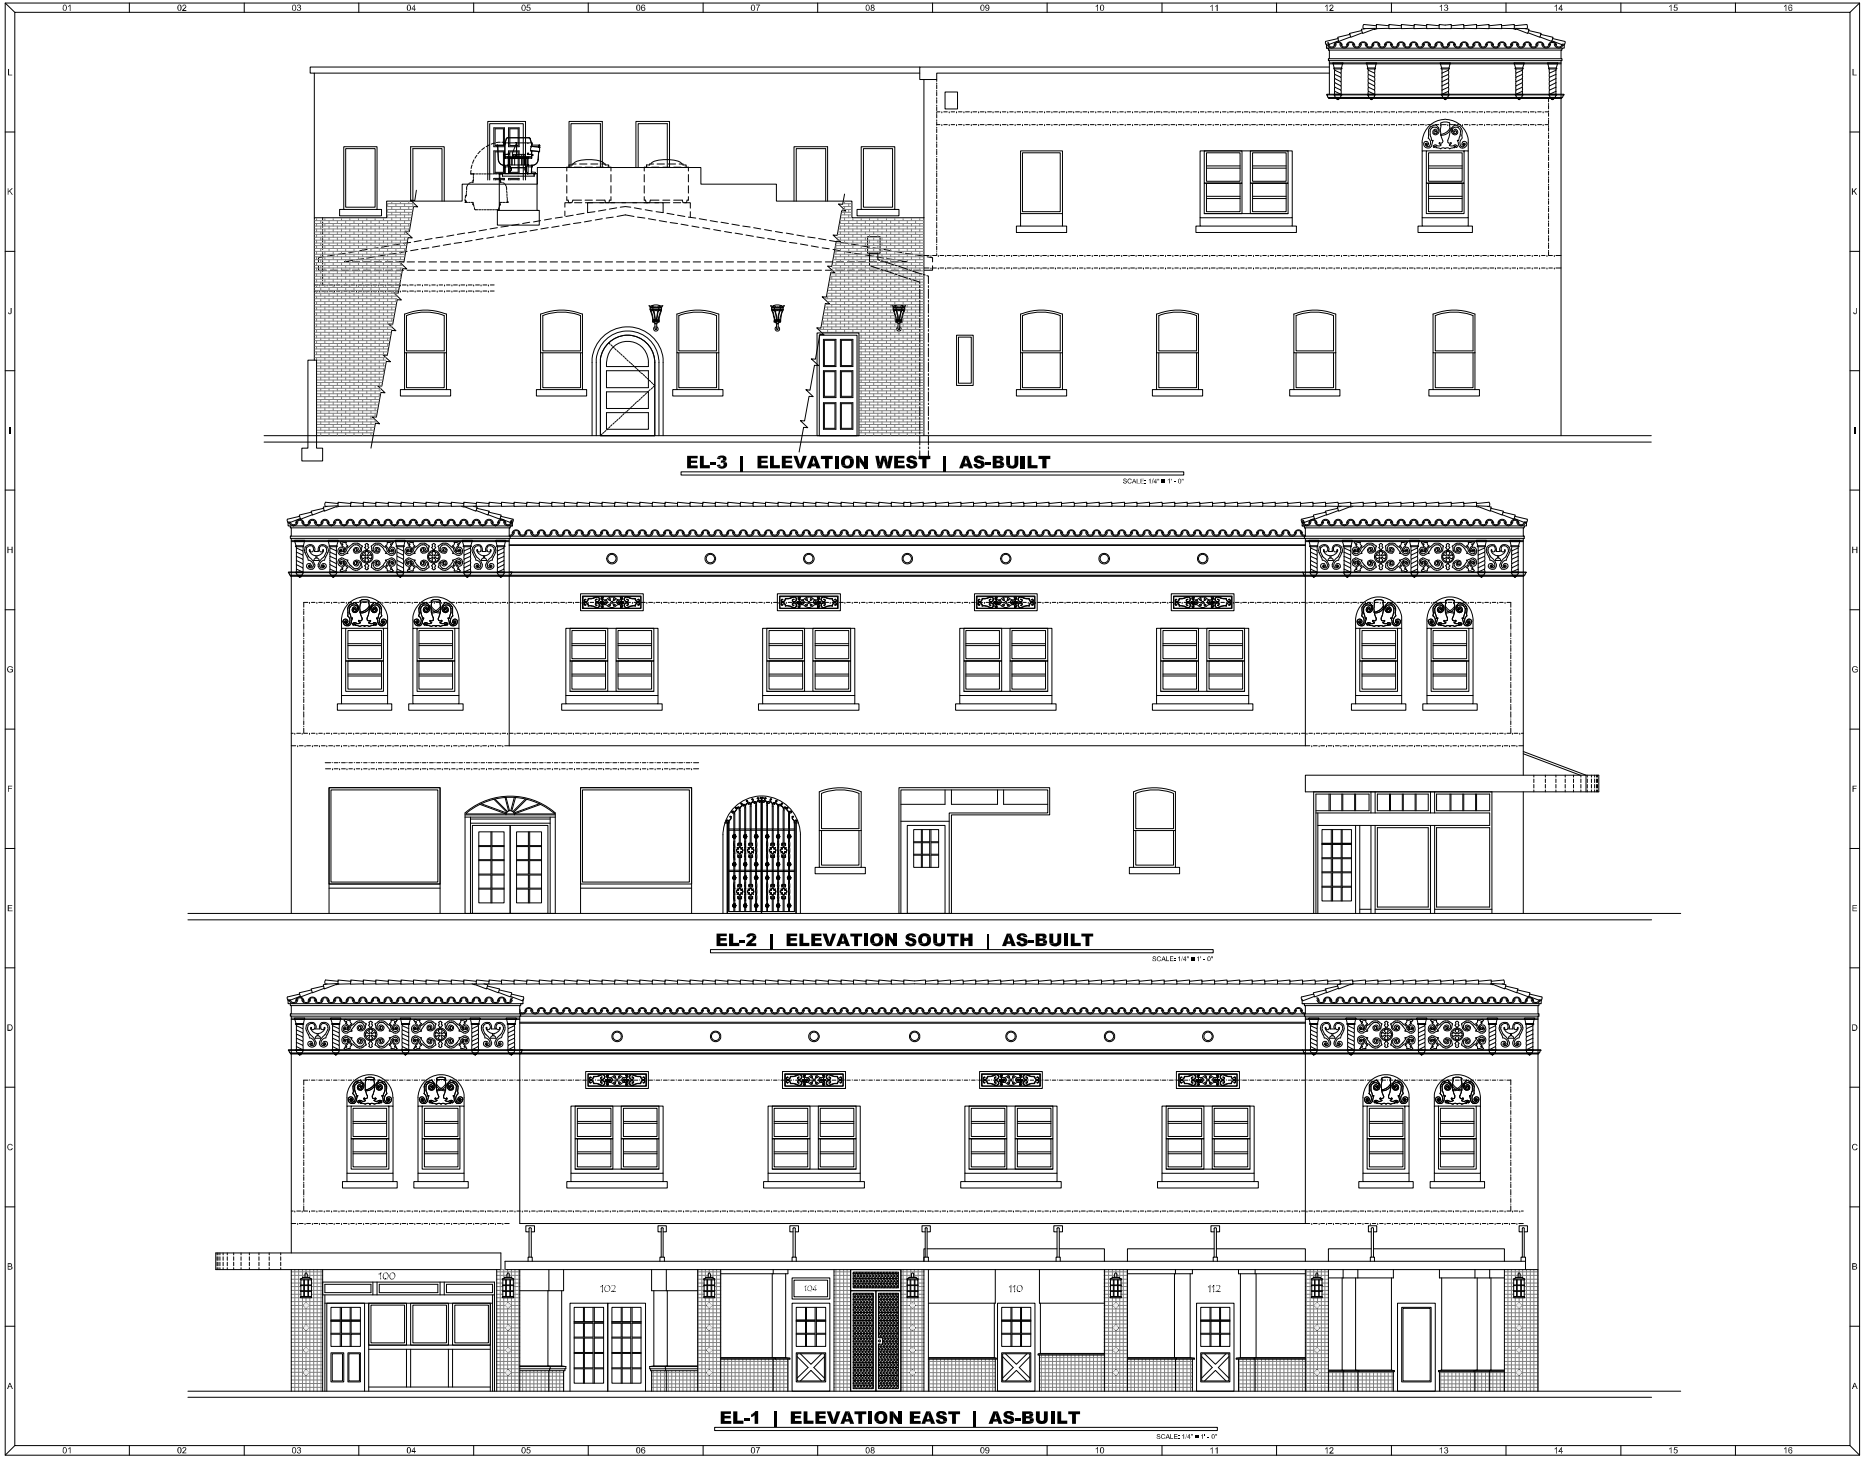

NASRALLAH
Architectural Group Inc.

3920 Edgewater Drive, Suite 101
Ph: 407-647-4938 Fax: 407-647-2499
email: info@nasrallah.com
A/C/S/01171

DOLIVE BUILDING: LEVEL 2
9 West Warrington Street, Orlando, Florida, Orange County


A3.1


R-00

DATE: 2020-05-20
PROJECT: 2020-05-20
DRAWN BY: [blank]
CHECKED BY: [blank]
SCALE: [blank]

not to be used without signature of user


Mark P. Nasrallah
P.E., P.S., AIA, LEED AP BD+C

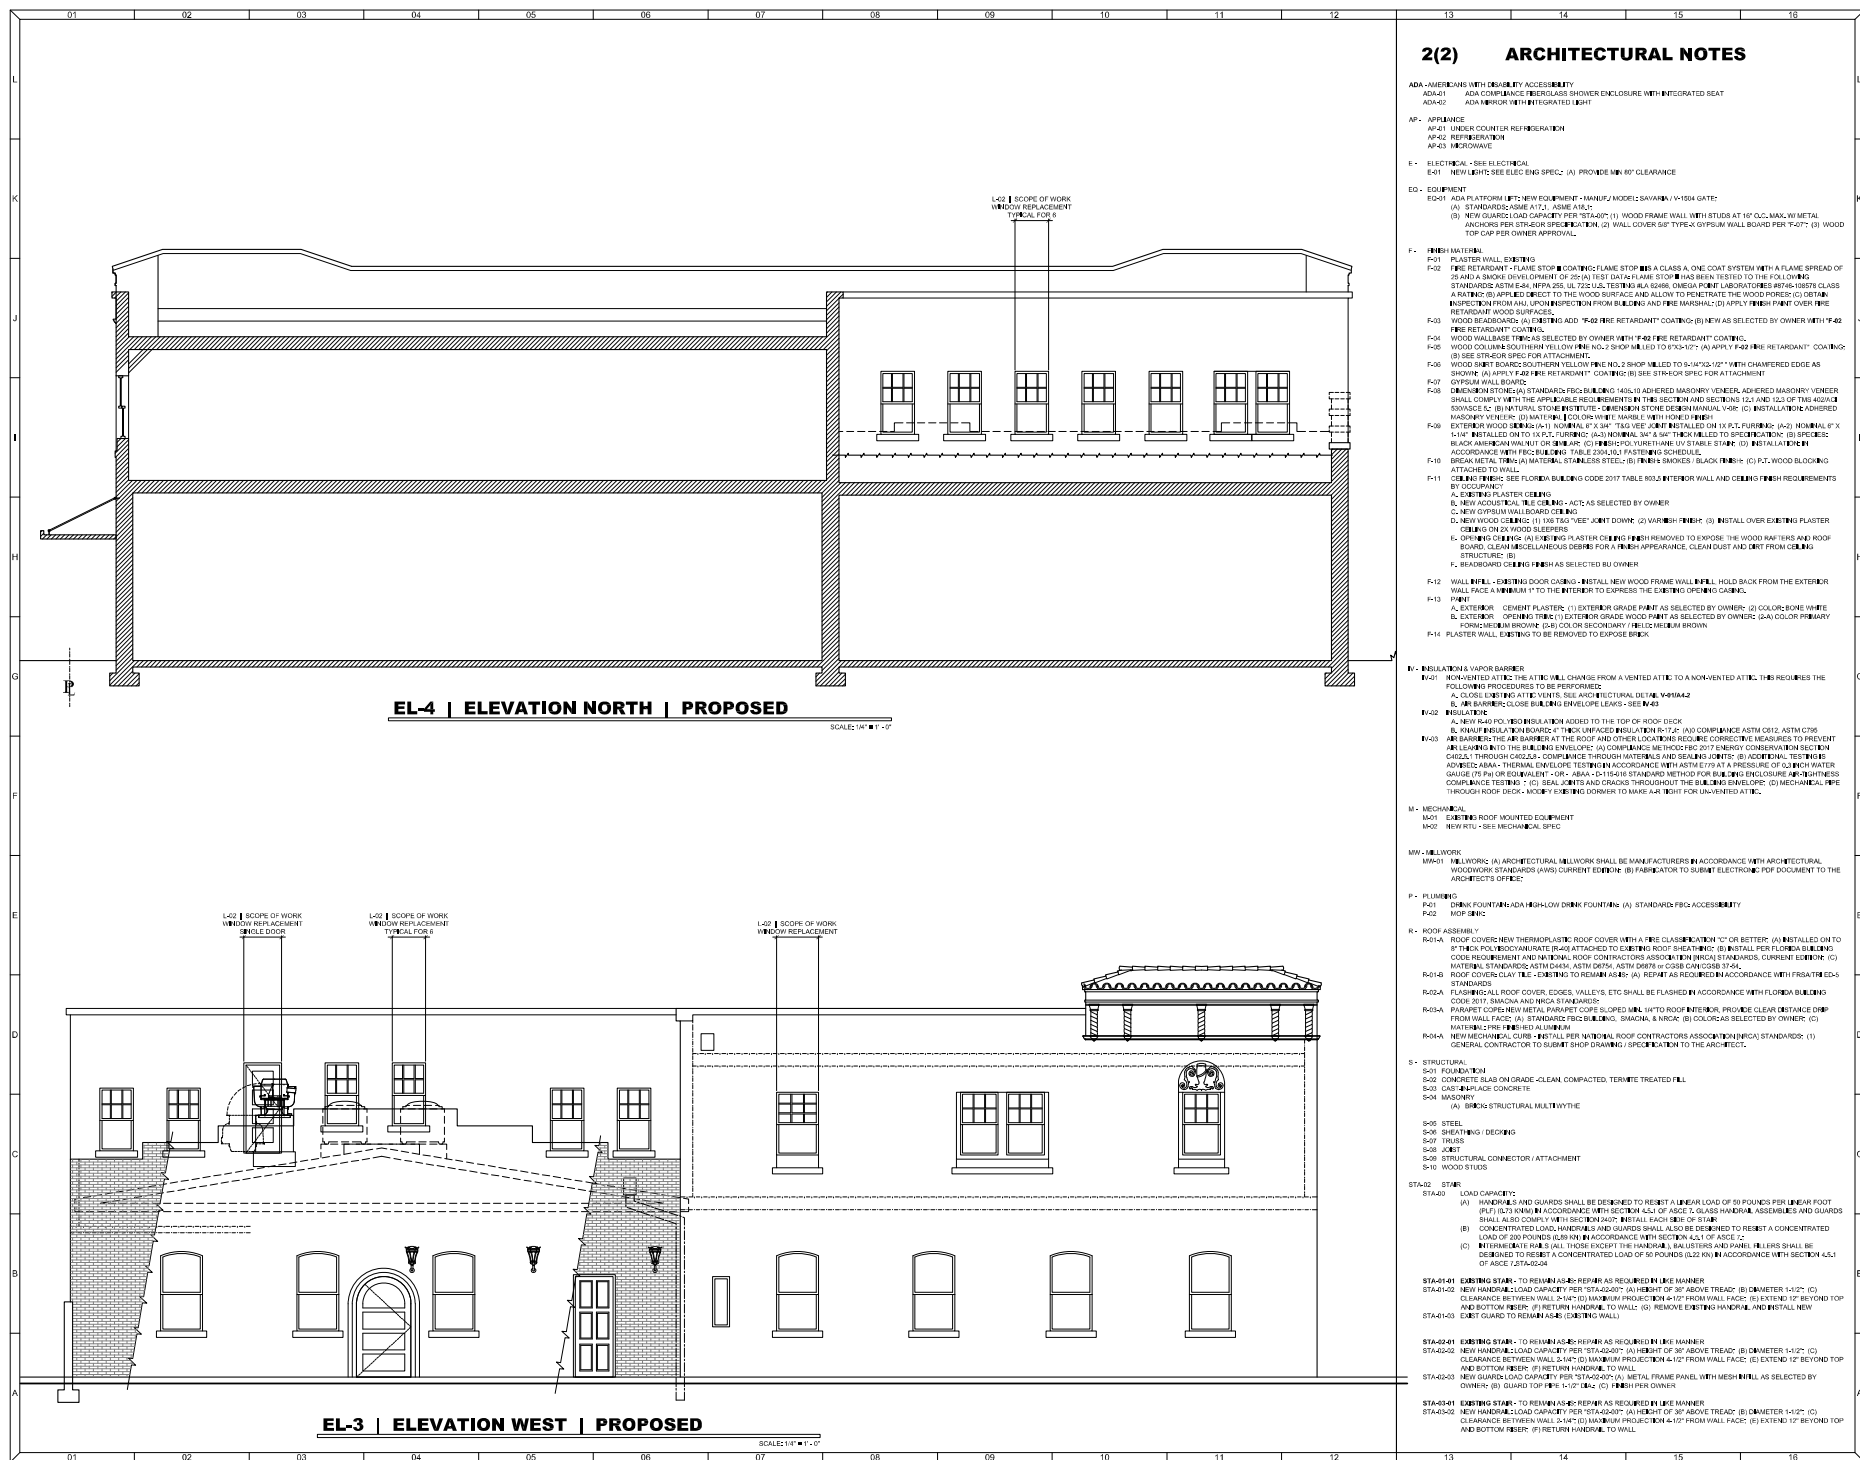

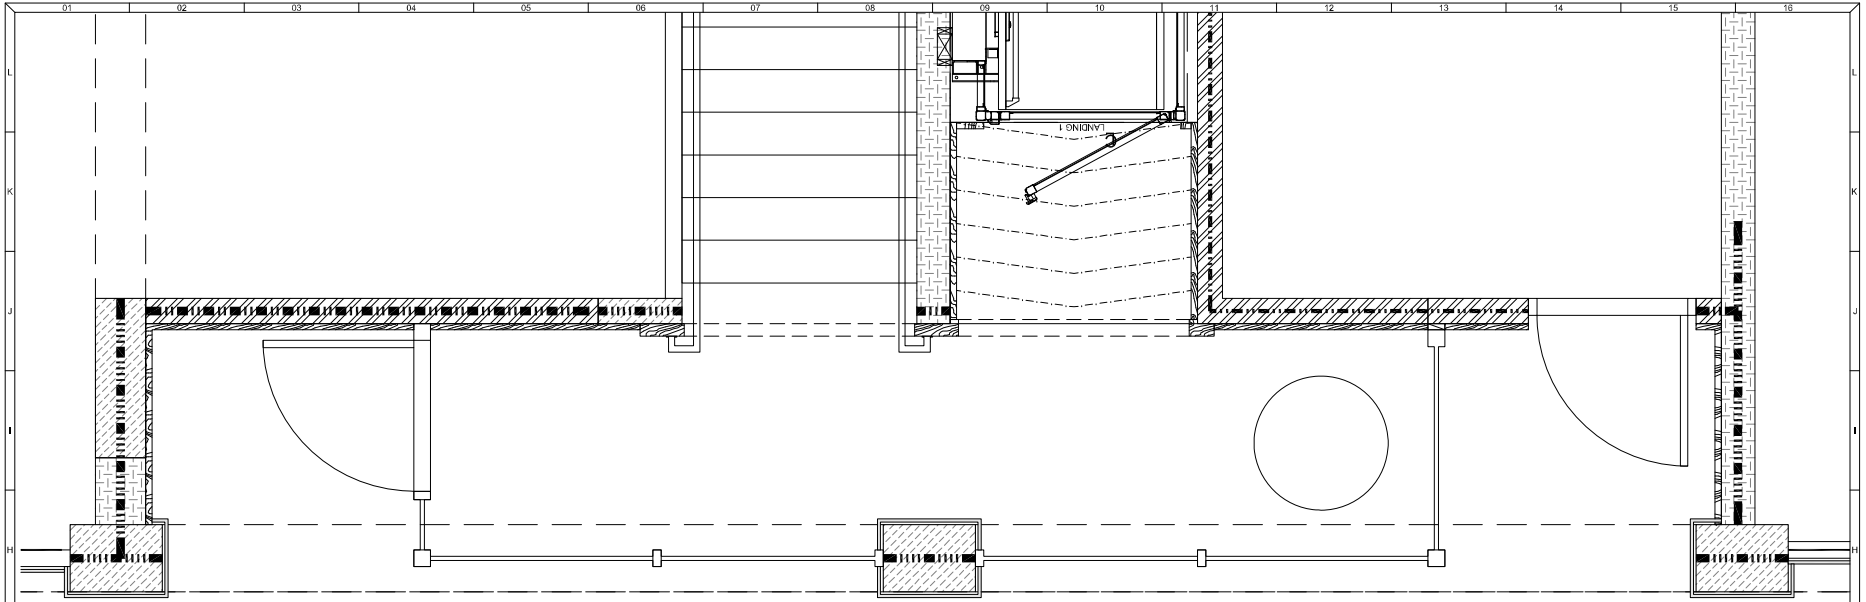

PL-1B | L-01 FLOOR PLAN - PARTIAL

SCALE: 1" = 10'

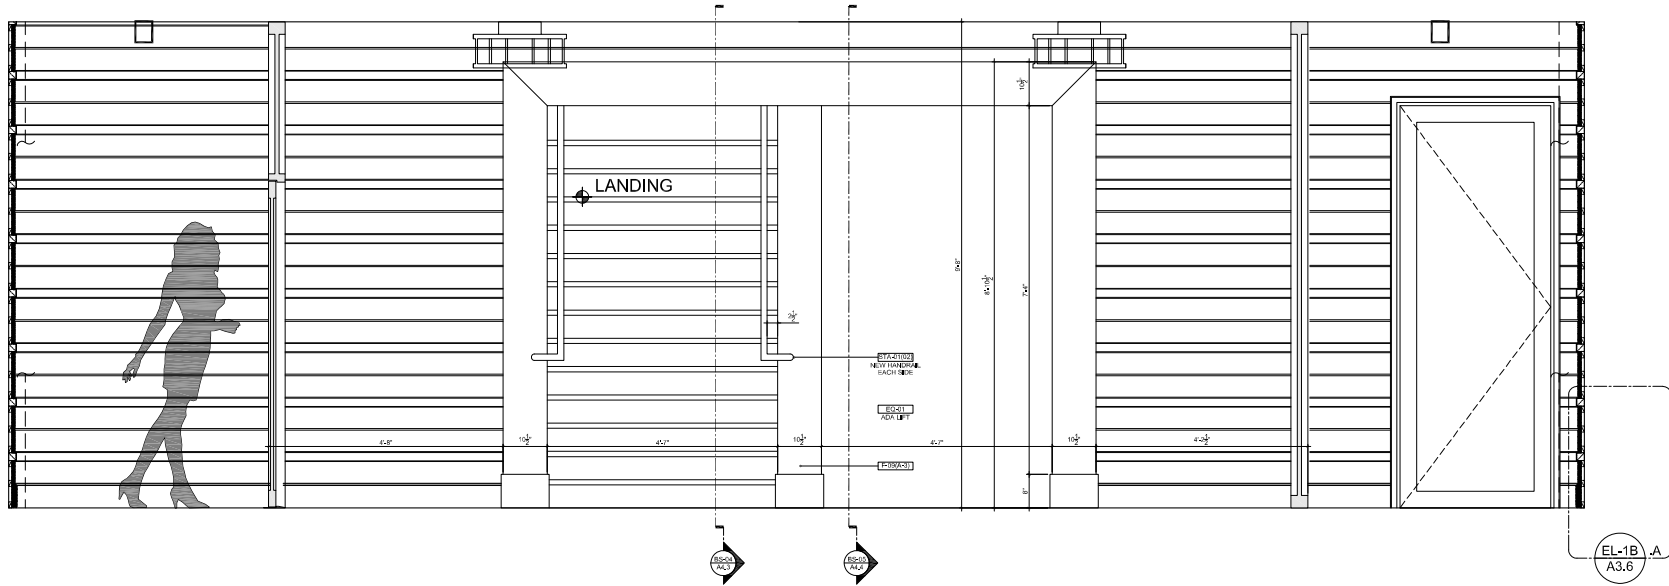

EL-1B | ELEVATION EAST | INTERIOR DETAIL

SCALE: 1" = 10'

DATE	DATE	REVISION


NASRALLAH
Architectural Group Inc.
3920 Edgewater Drive, Suite 101
Ph: 407-647-4938 Fax: 407-647-2499
email: info@nasrallah.com
AAS001474

DOLIVE BUILDING: LEVEL 2
9 West Waverly Street, Orlando, Florida Orange County
A Commercial Renovation:

DATE	DATE	REVISION

A3.5

R-00
Not for Construction
Signature is void
Mark P. Nasrallah
Ph: 407-647-4938

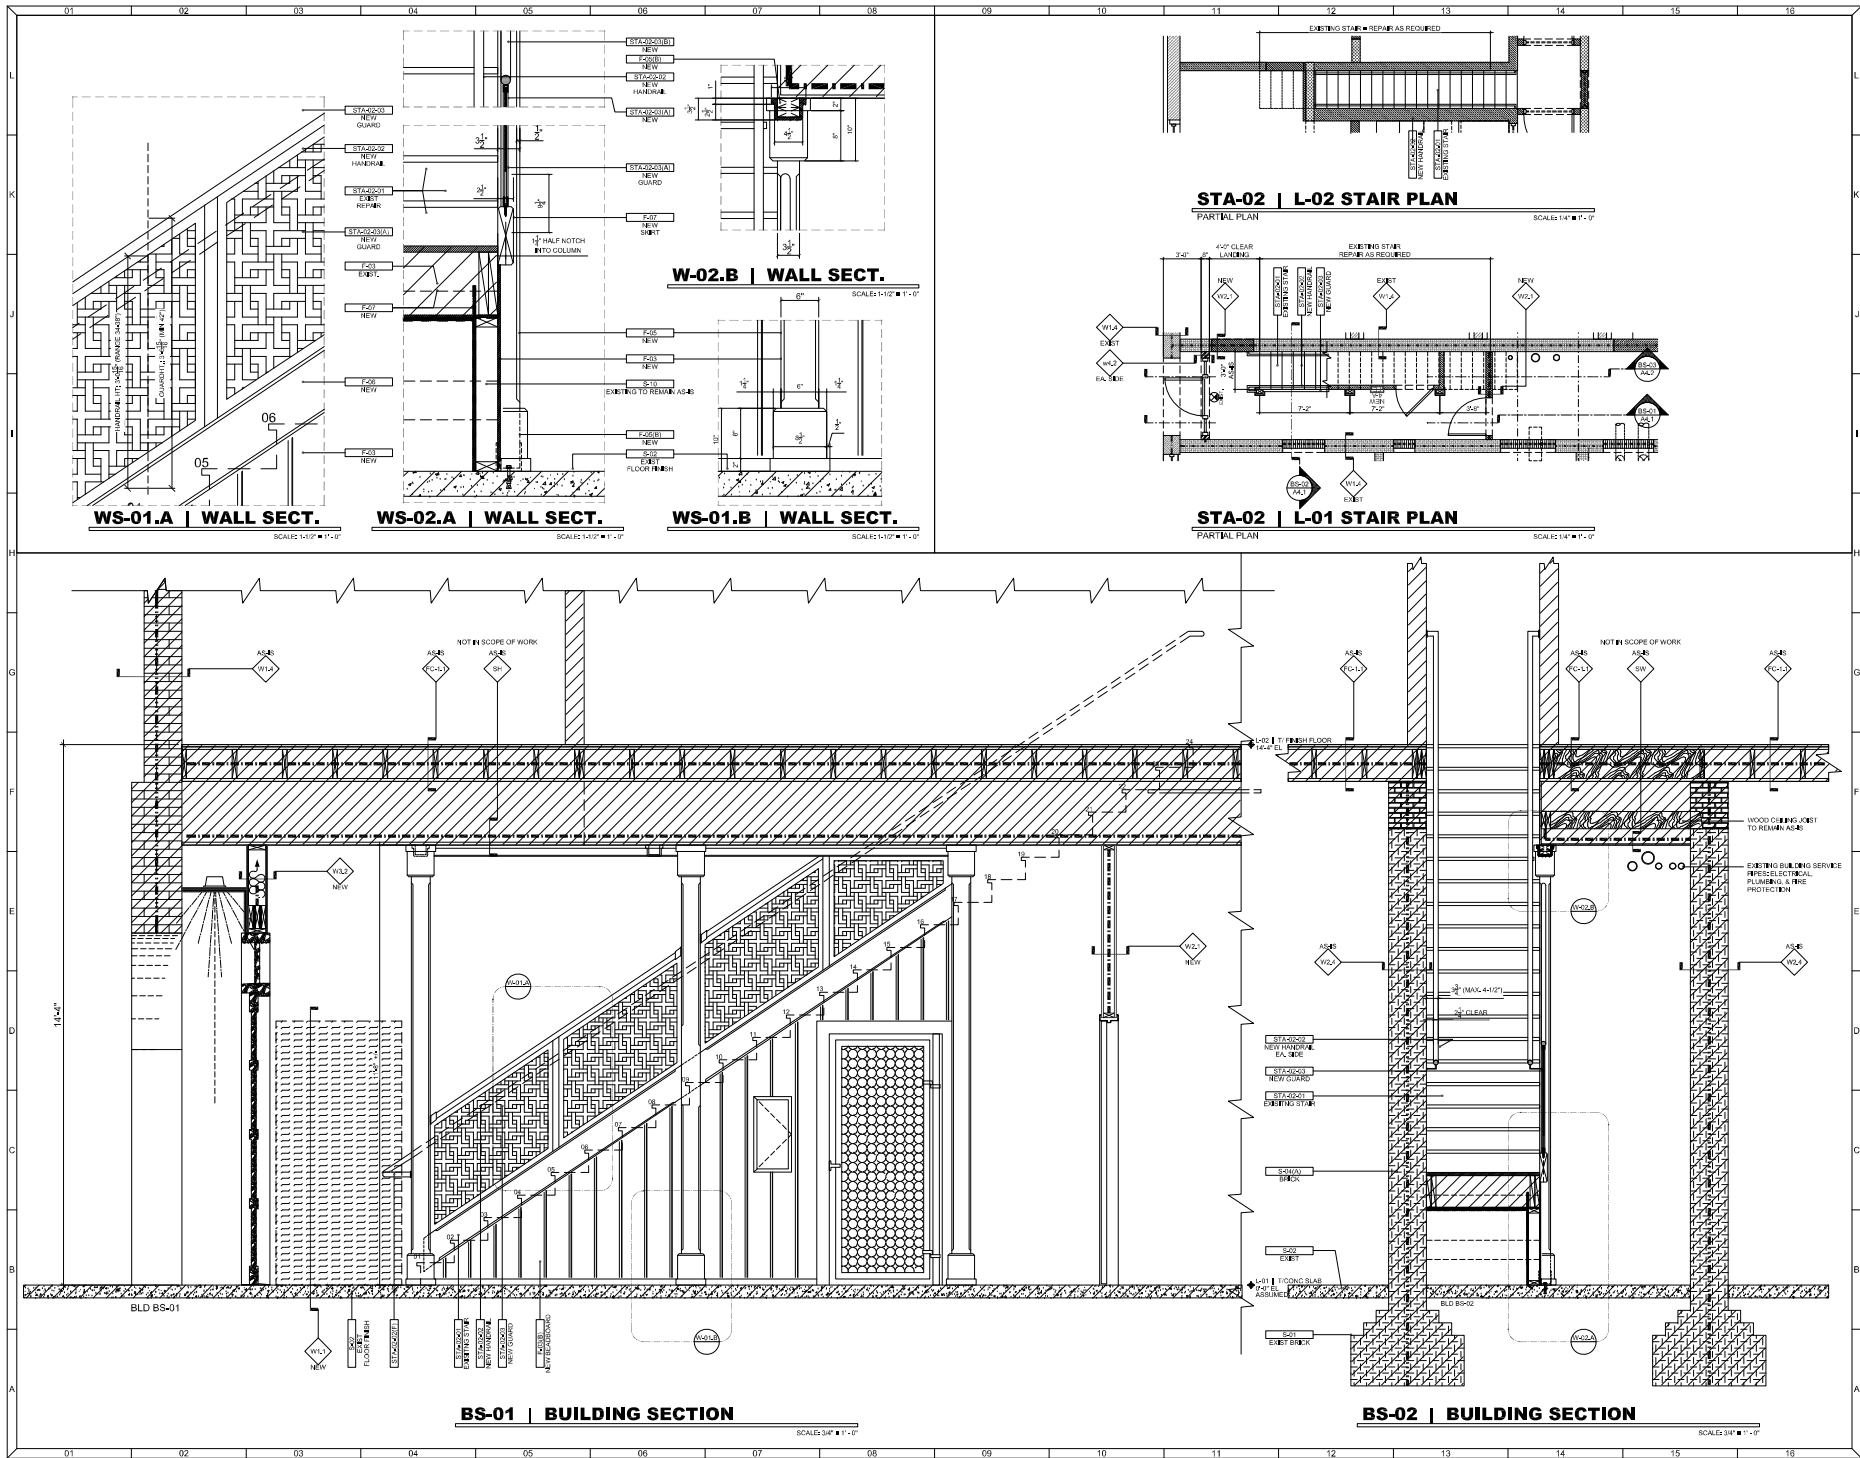

NASRALLAH
Architectural Group Inc.

3920 Edgewater Drive, Suite 101
Ph: 407-647-0938 Fax: 407-647-2499
email: info@nasrallah.com
A/CSS001274

DOLIVE BUILDING: LEVEL 2
9 West Washington Street, Orlando, Florida Orange County

R-00

DATE	BY	DATE	BY
2020-05-20	AS		


DATE	BY	DATE	BY


A4.1

2020-05-20

not to scale
signature is void

Mark P. Nasrallah
P.E., P.S., AIA 0000136

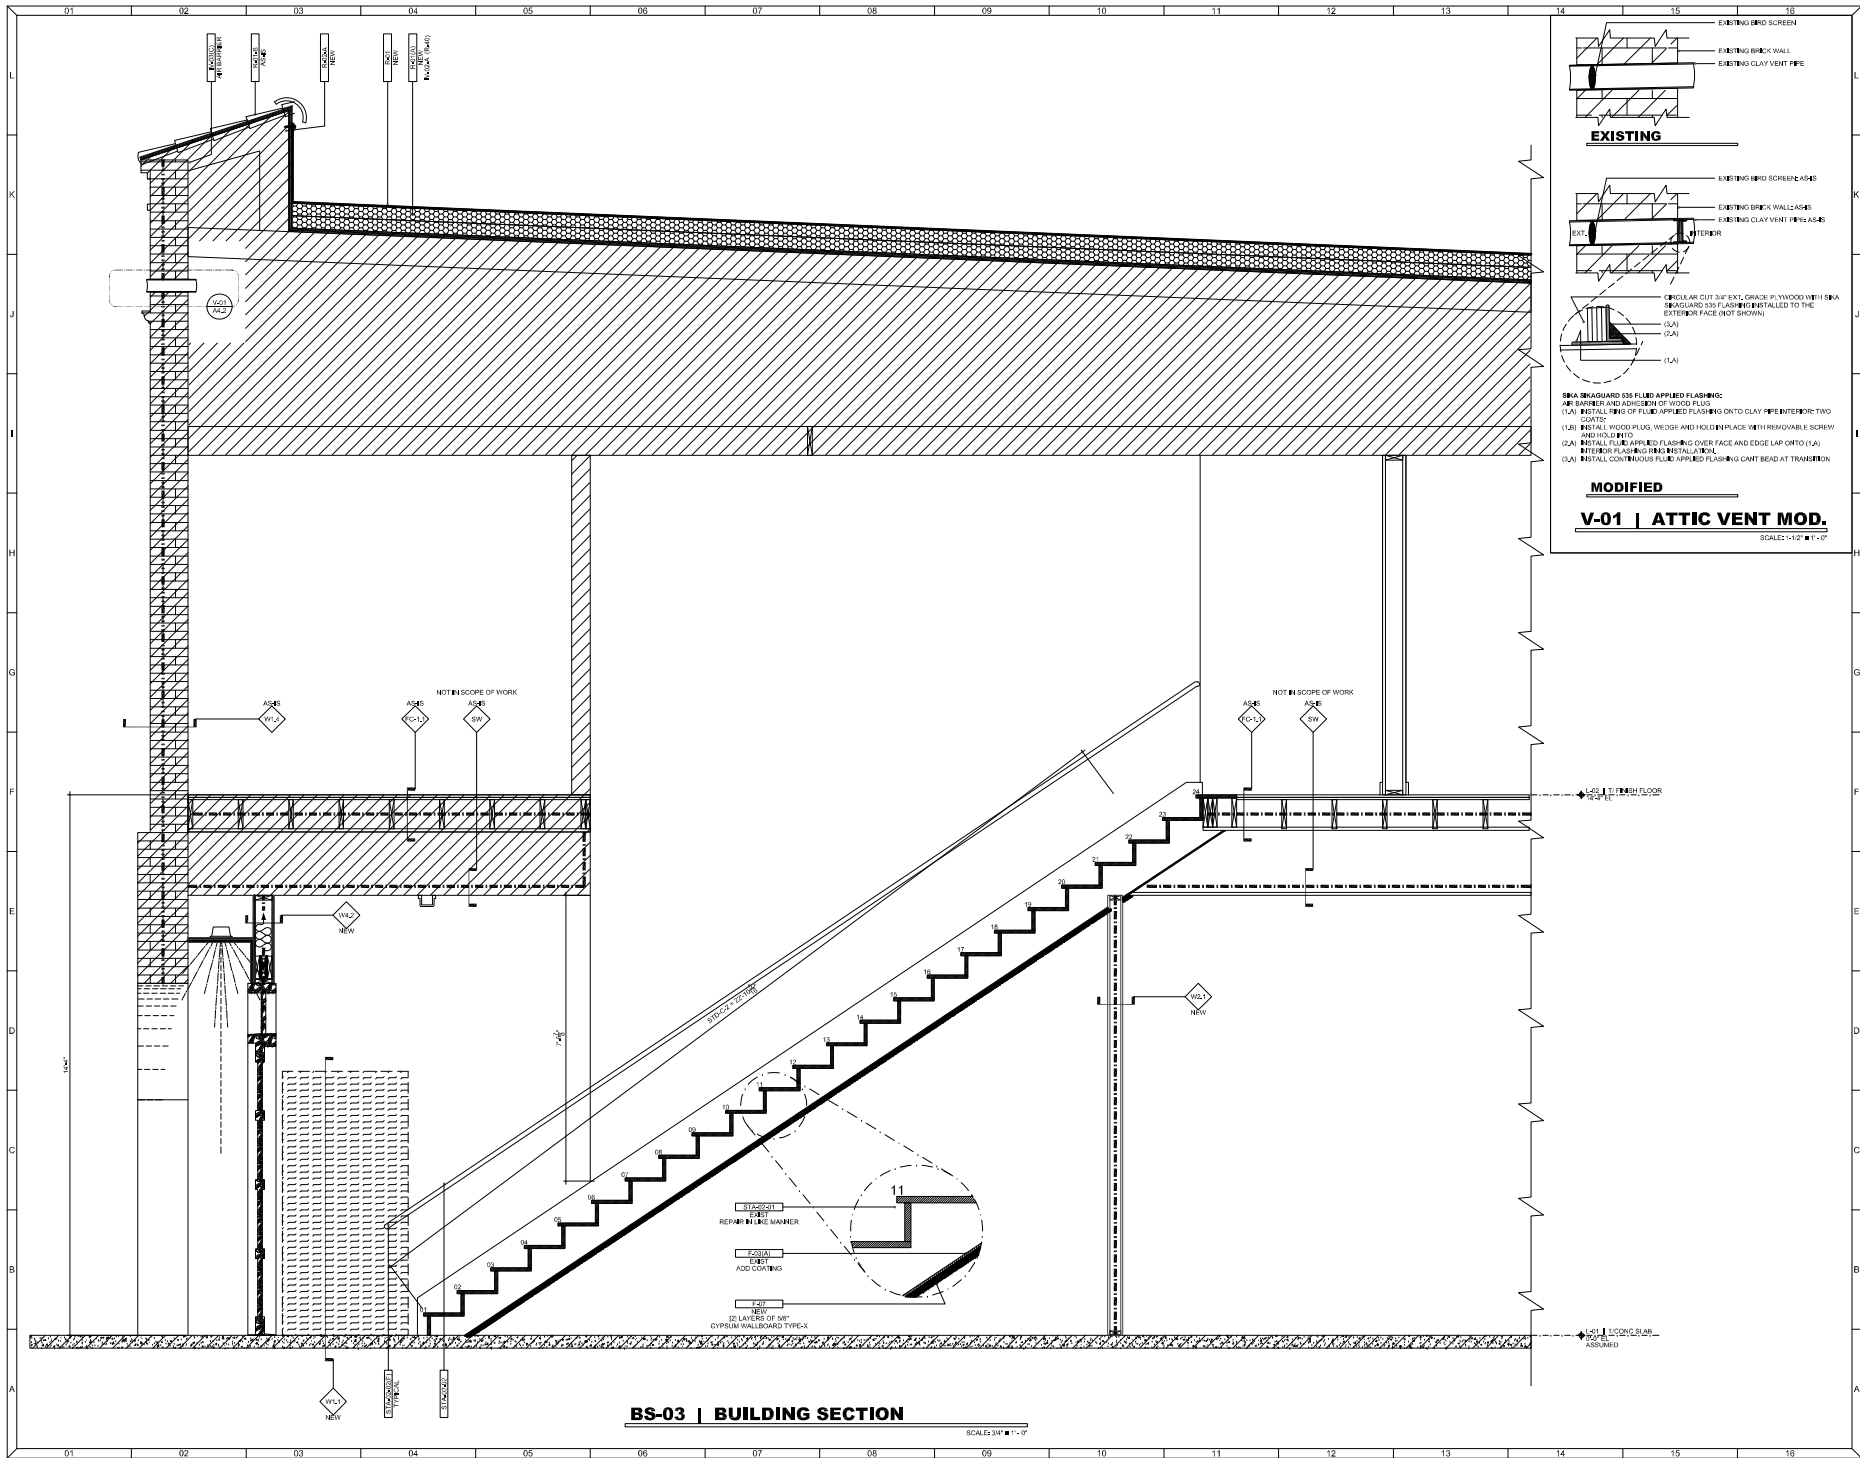

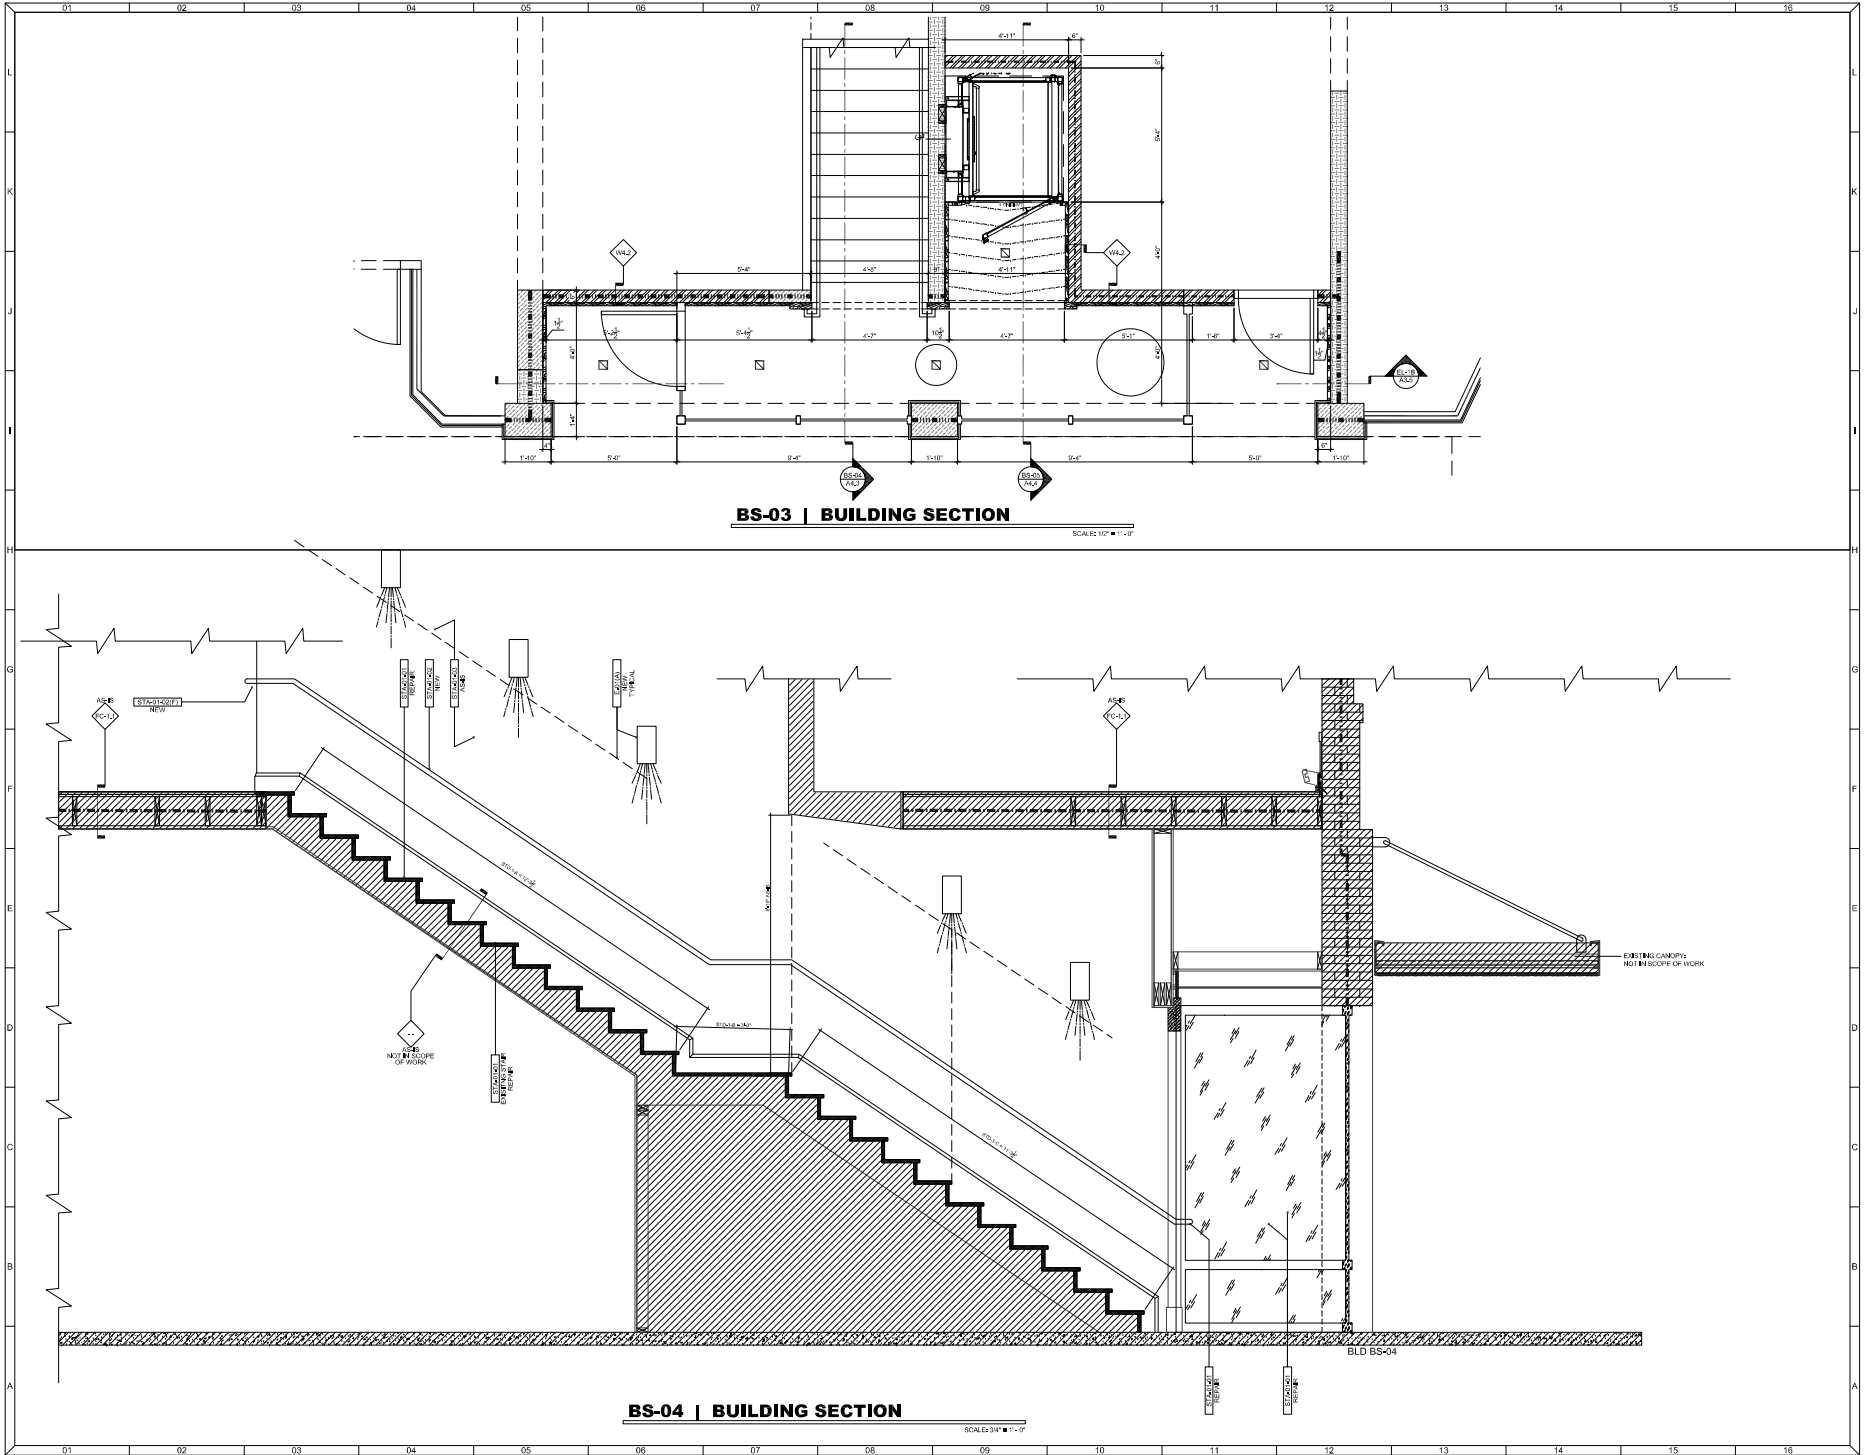

NASRALLAH
Architectural Group Inc.

3920 Edgewater Drive, Suite 101
Ph: 407-647-4938 Fax: 407-647-2499
email: info@nasrallah.com / A43801474

DATE: _____ BY: _____

DATE: _____ BY: _____

DOLIVE BUILDING: LEVEL 2
9 West Warrington Street, Orlando, Florida Orange County

DATE: _____

PROJECT NO: _____

2020-05-20

SHEET NO: **A4.3**

DATE: _____

PROJECT NO: _____

2020-05-20

SHEET NO: **A4.3**

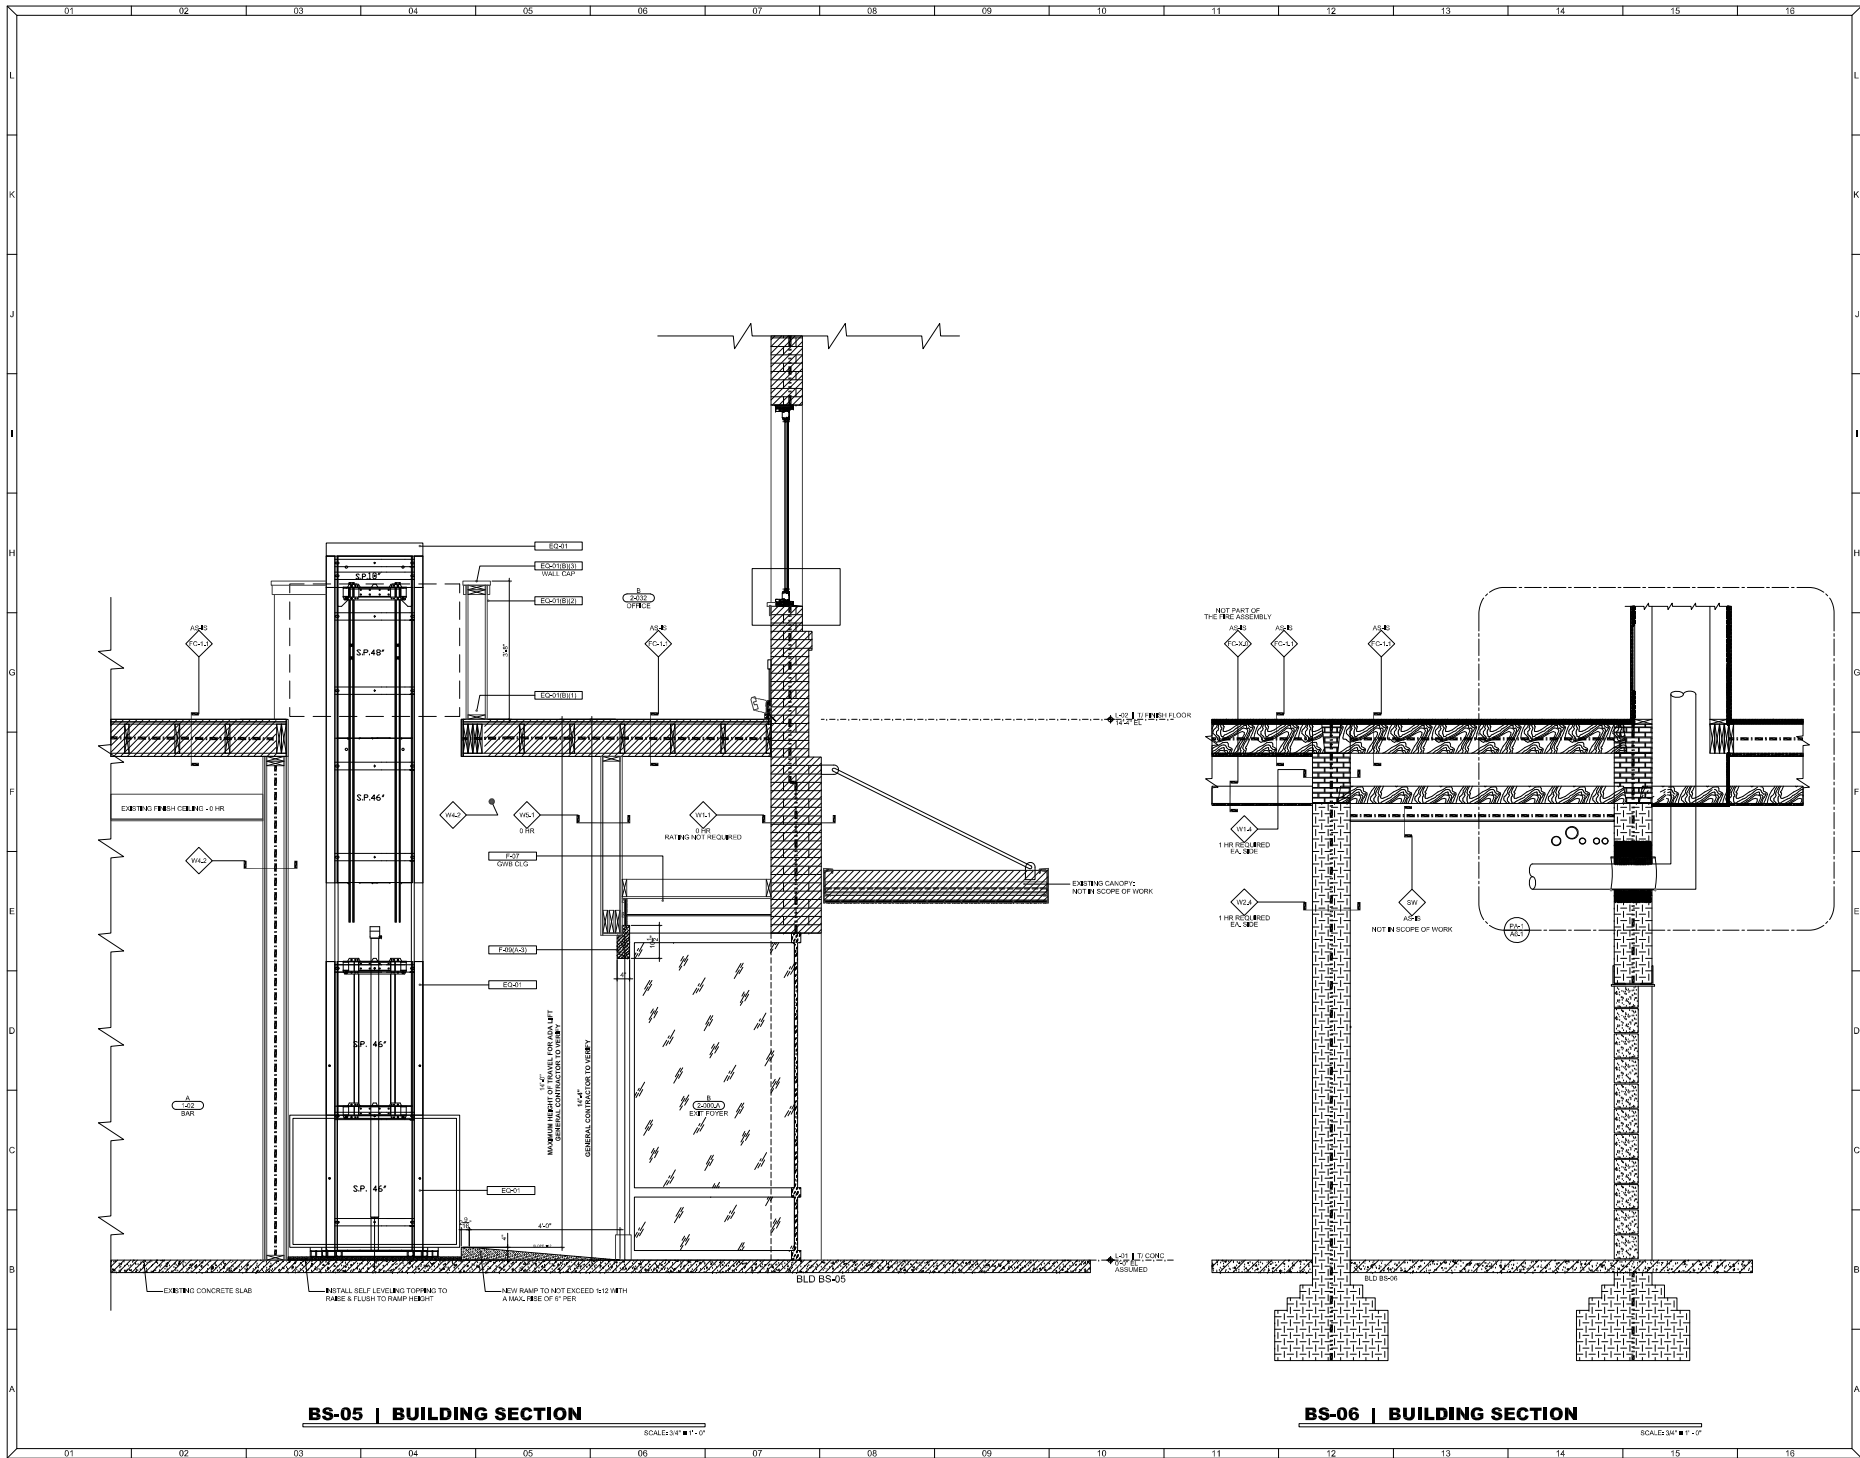

NASRALLAH
Architectural Group Inc.

3920 Edgewater Drive, Suite 101
Ph: 407-647-4938 Fax: 407-647-2499
email: info@nasrallah.com

DATE: _____ BY: _____

DATE: _____ BY: _____

DOLIVE BUILDING: LEVEL 2
9 West Washington Street, Orlando, Florida Orange County

DATE: 2020-05-20

PROJECT: 2020-05-20

SCALE: 3/4" = 1'-0"

2020-05-20

A4.4

NOT TO SCALE

Signature: _____

Scale: 3/4" = 1'-0"

