

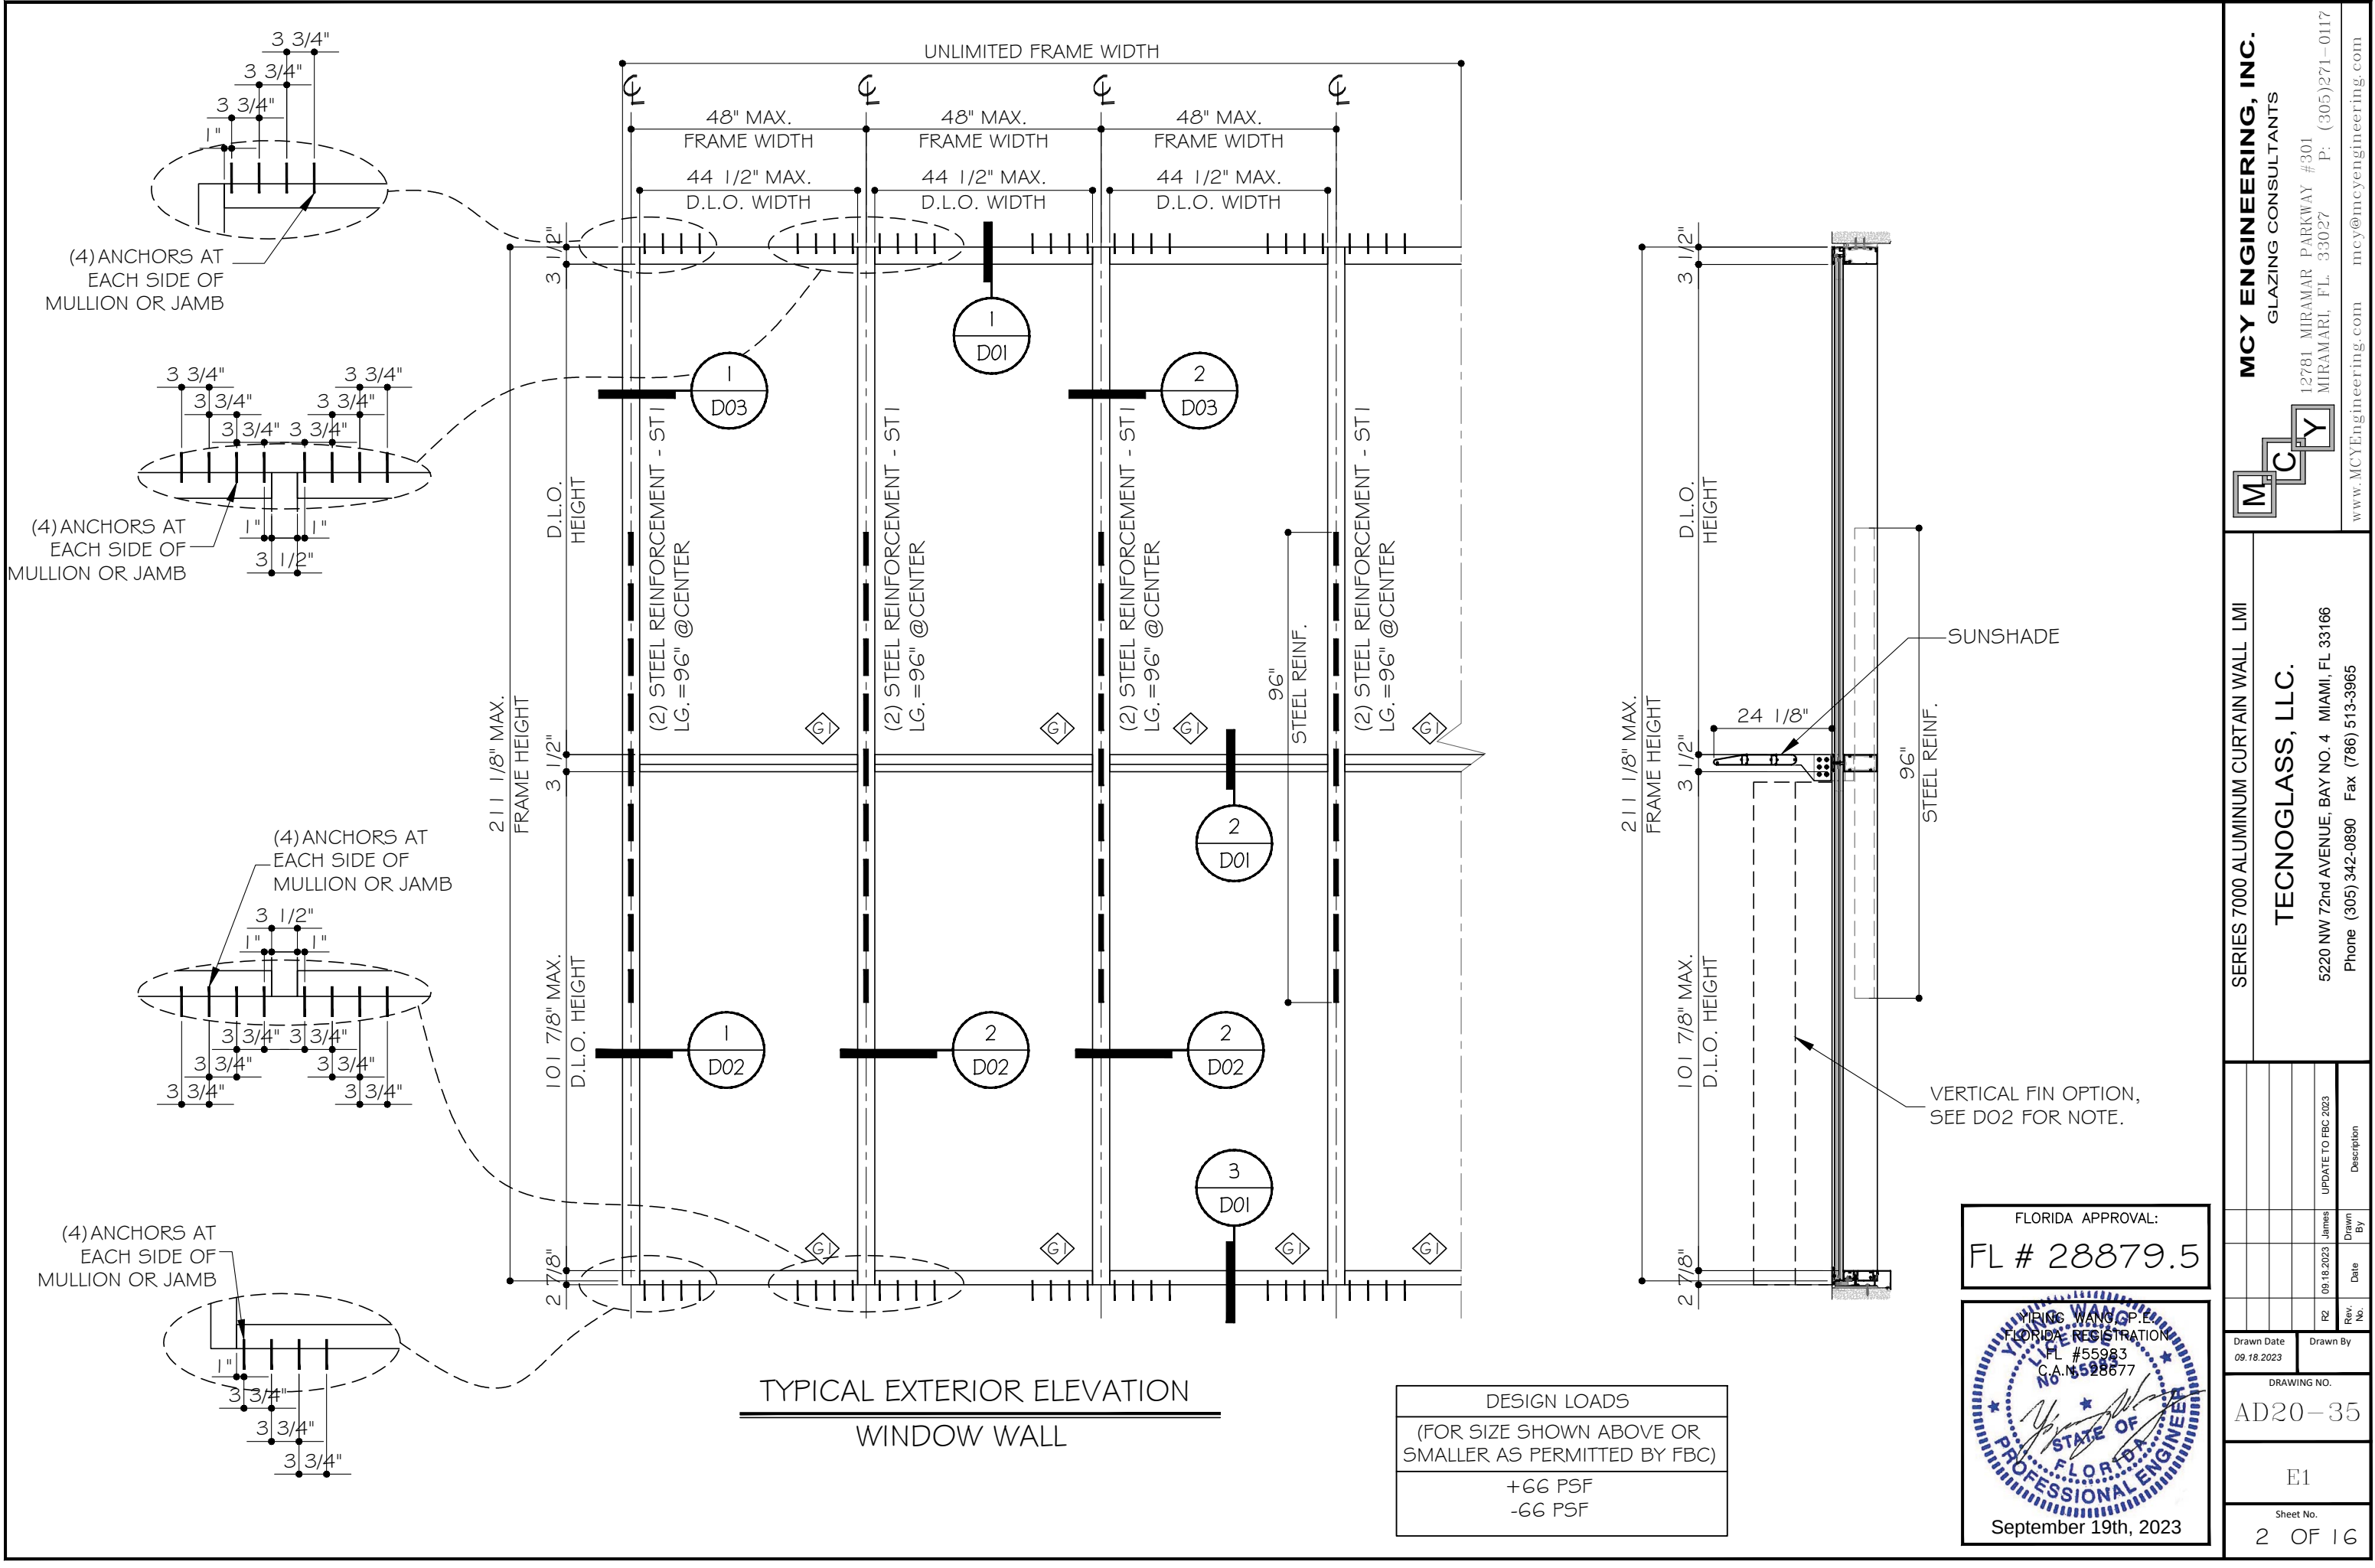


www.MCYEngineering.com

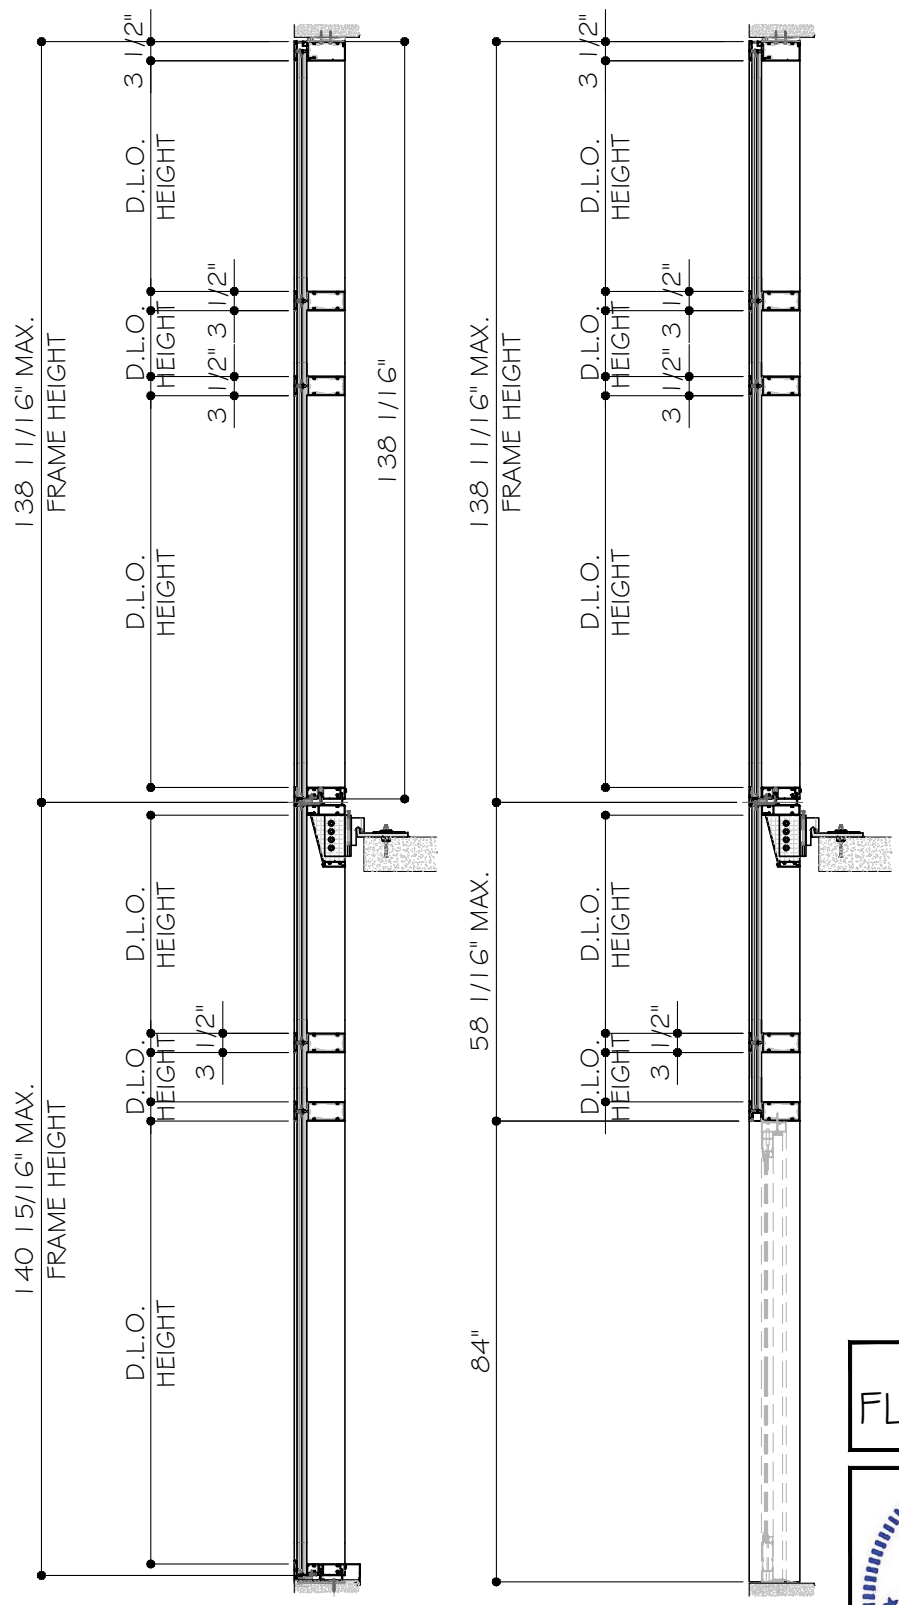

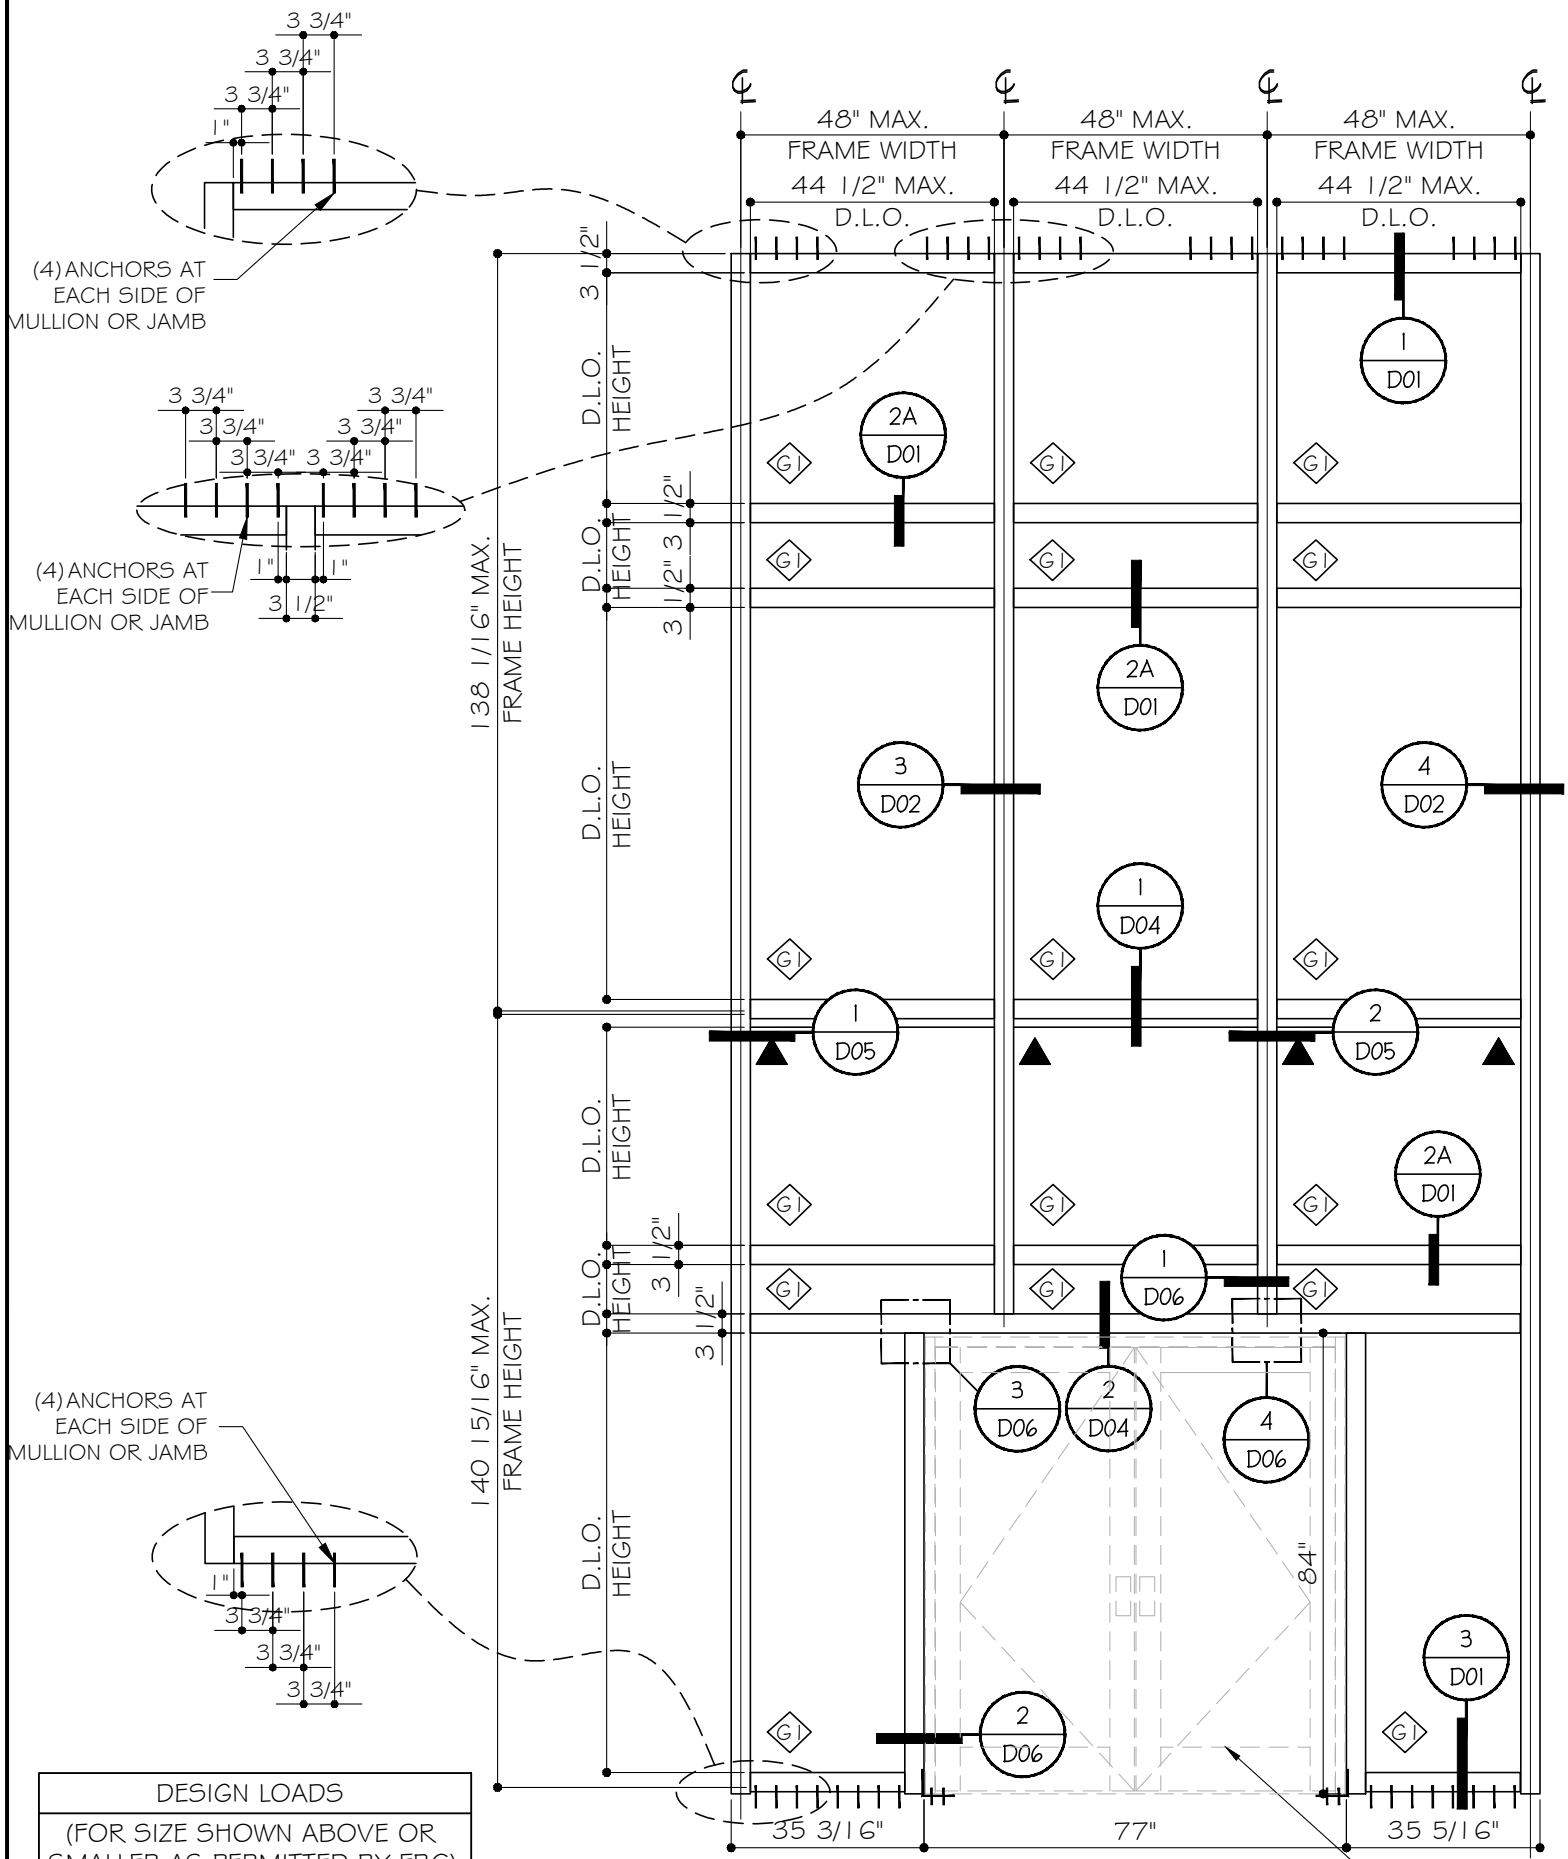

DESIGN LOADS
(FOR SIZE SHOWN ABOVE OR SMALLER AS PERMITTED BY FBC)
+66 PSF
-66 PSF

TYPICAL EXTERIOR ELEVATION
CURTAIN WALL

SWING DOOR SYS.
SEE SEPARATE PRODUCT
APPRDVAL

FLORIDA APPROVAL:
FL # 28879.5

September 19th, 2023

MCY ENGINEERING, INC.
GLAZING CONSULTANTS

12781 MIRAMAR PARKWAY #301
MIRAMAR, FL. 33027 P: (305)271-0117
www.MCYEngineering.com mcy@mcyengineering.com

SERIES 7000 ALUMINUM CURTAIN WALL LMI	
TECNOGLASS, LLC.	
5220 NW 72nd AVENUE, BAY NO. 4 MIAMI, FL 33166	
Phone (305) 342-0890 Fax (786) 513-3965	
Drawn Date 09.18.2023	Drawn By James
Rev. No. R2	Date 09.18.2023
Description UPDATE TO FBC 2023	
DRAWING NO. AD20-35	
E2	
Sheet No. 3 OF 16	

TYPICAL ANCHORS: SEE ELEV. FOR SPACING





TYPE A: 5/16" DIA. ULTRACON BY 'DEWALT' ($F_u=177\text{KSI}$, $F_y=155\text{KSI}$)
DIRECTLY INTO CONCRETE
WITH 2" MIN. EMBED

TYPE B: 5/16" TEKS OR SELF DRILLING SCREWS (GRADE 5)
($F_u=120\text{KSI}$, $F_y=92\text{KSI}$)
INTO METAL STRUCTURES
3 THREADS MIN. TO EXTEND BEYOND METAL THICKNESS
(STEEL IN CONTACT WITH ALUMINUM TO BE PAINTED OR PLATED)


ALUMINUM: 1/8" THK. MIN. (6063-T5 MIN).
STEEL 1/8" THK. MIN. (A36 MIN.)

MIN. EDGE DIST:
INTO CONCRETE: 2-1/2" MIN.
INTO METAL STRUCTURE: 3/4" MIN
CONCRETE AT HEAD & SILL: $f'_c = 4000\text{ PSI}$ MIN.

METAL STRUCTURE NOT BY TECNOGLASS. MUST SUSTAIN
LOADS IMPOSED BY GLAZING SYSTEM AND TRANSFER
THEM TO THE BUILDING STRUCTURE.

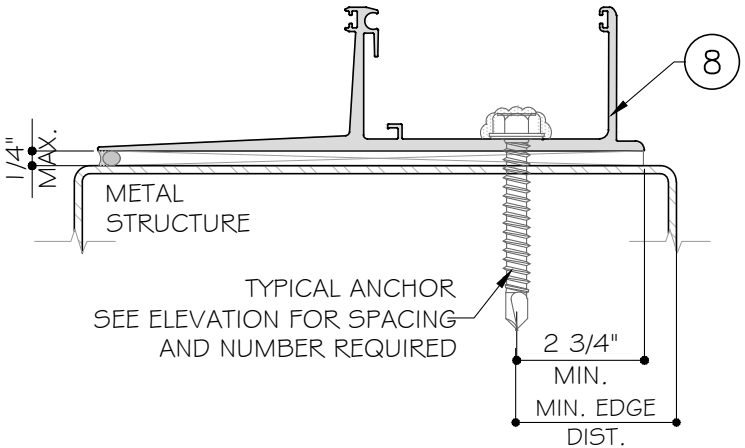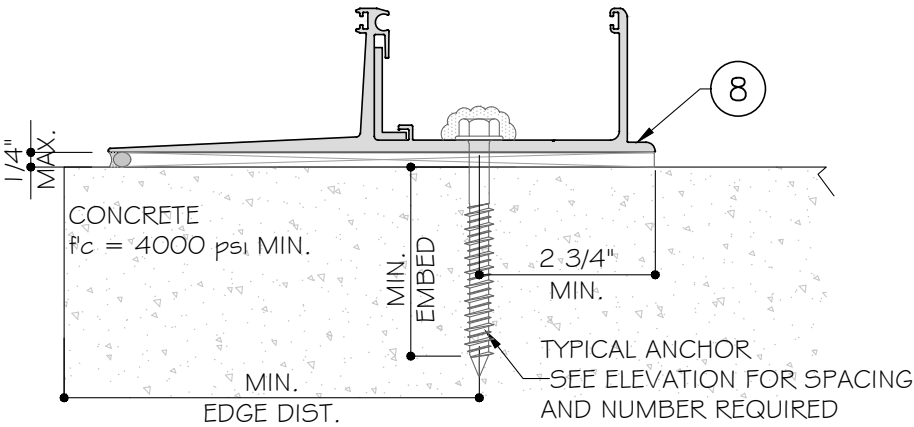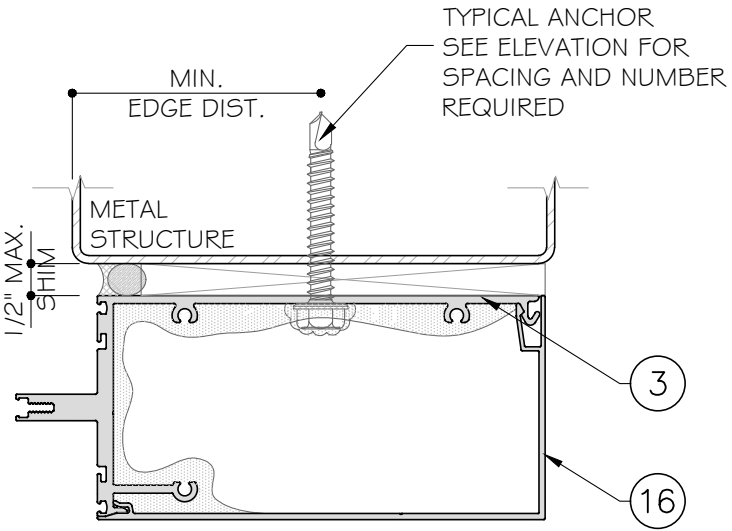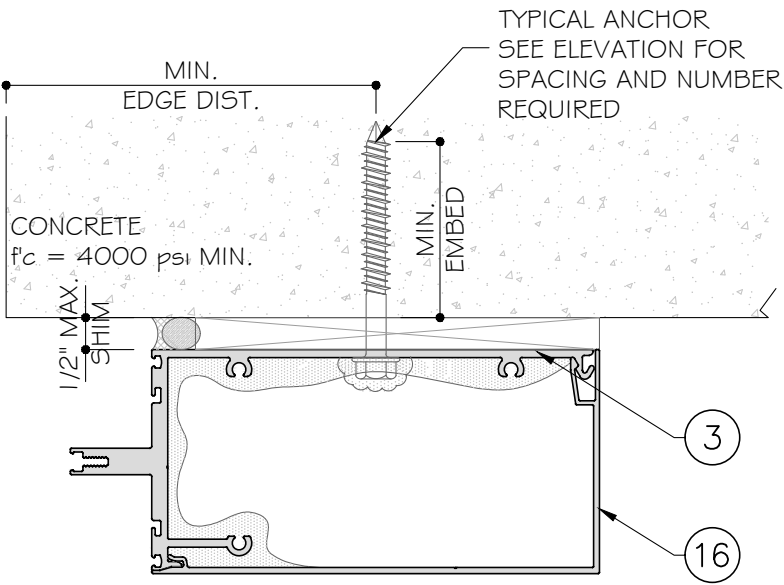


FLORIDA APPROVAL:
FL # 28879.5

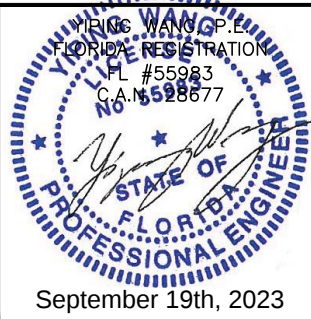

MCY ENGINEERING, INC.
GLAZING CONSULTANTS
12781 MIRAMAR PARKWAY #301
MIRAMAR, FL 33027 P: (305)271-0117
www.MCYEngineering.com mcy@mcyengineering.com

SERIES 7000 ALUMINUM CURTAIN WALL LMI
TECNOGLASS, LLC.
5220 NW 72nd AVENUE, BAY NO. 4 MIAMI, FL 33166
Phone (305) 342-0890 Fax (786) 513-3965

Rev. No.	Date	Drawn By	Description
R2	09-18-2023	James	UPDATE TO FBC 2023
Drawn Date 09-18-2023			
Drawn By			
DRAWING NO. AD20-35			
Sheet No. 4 OF 16			

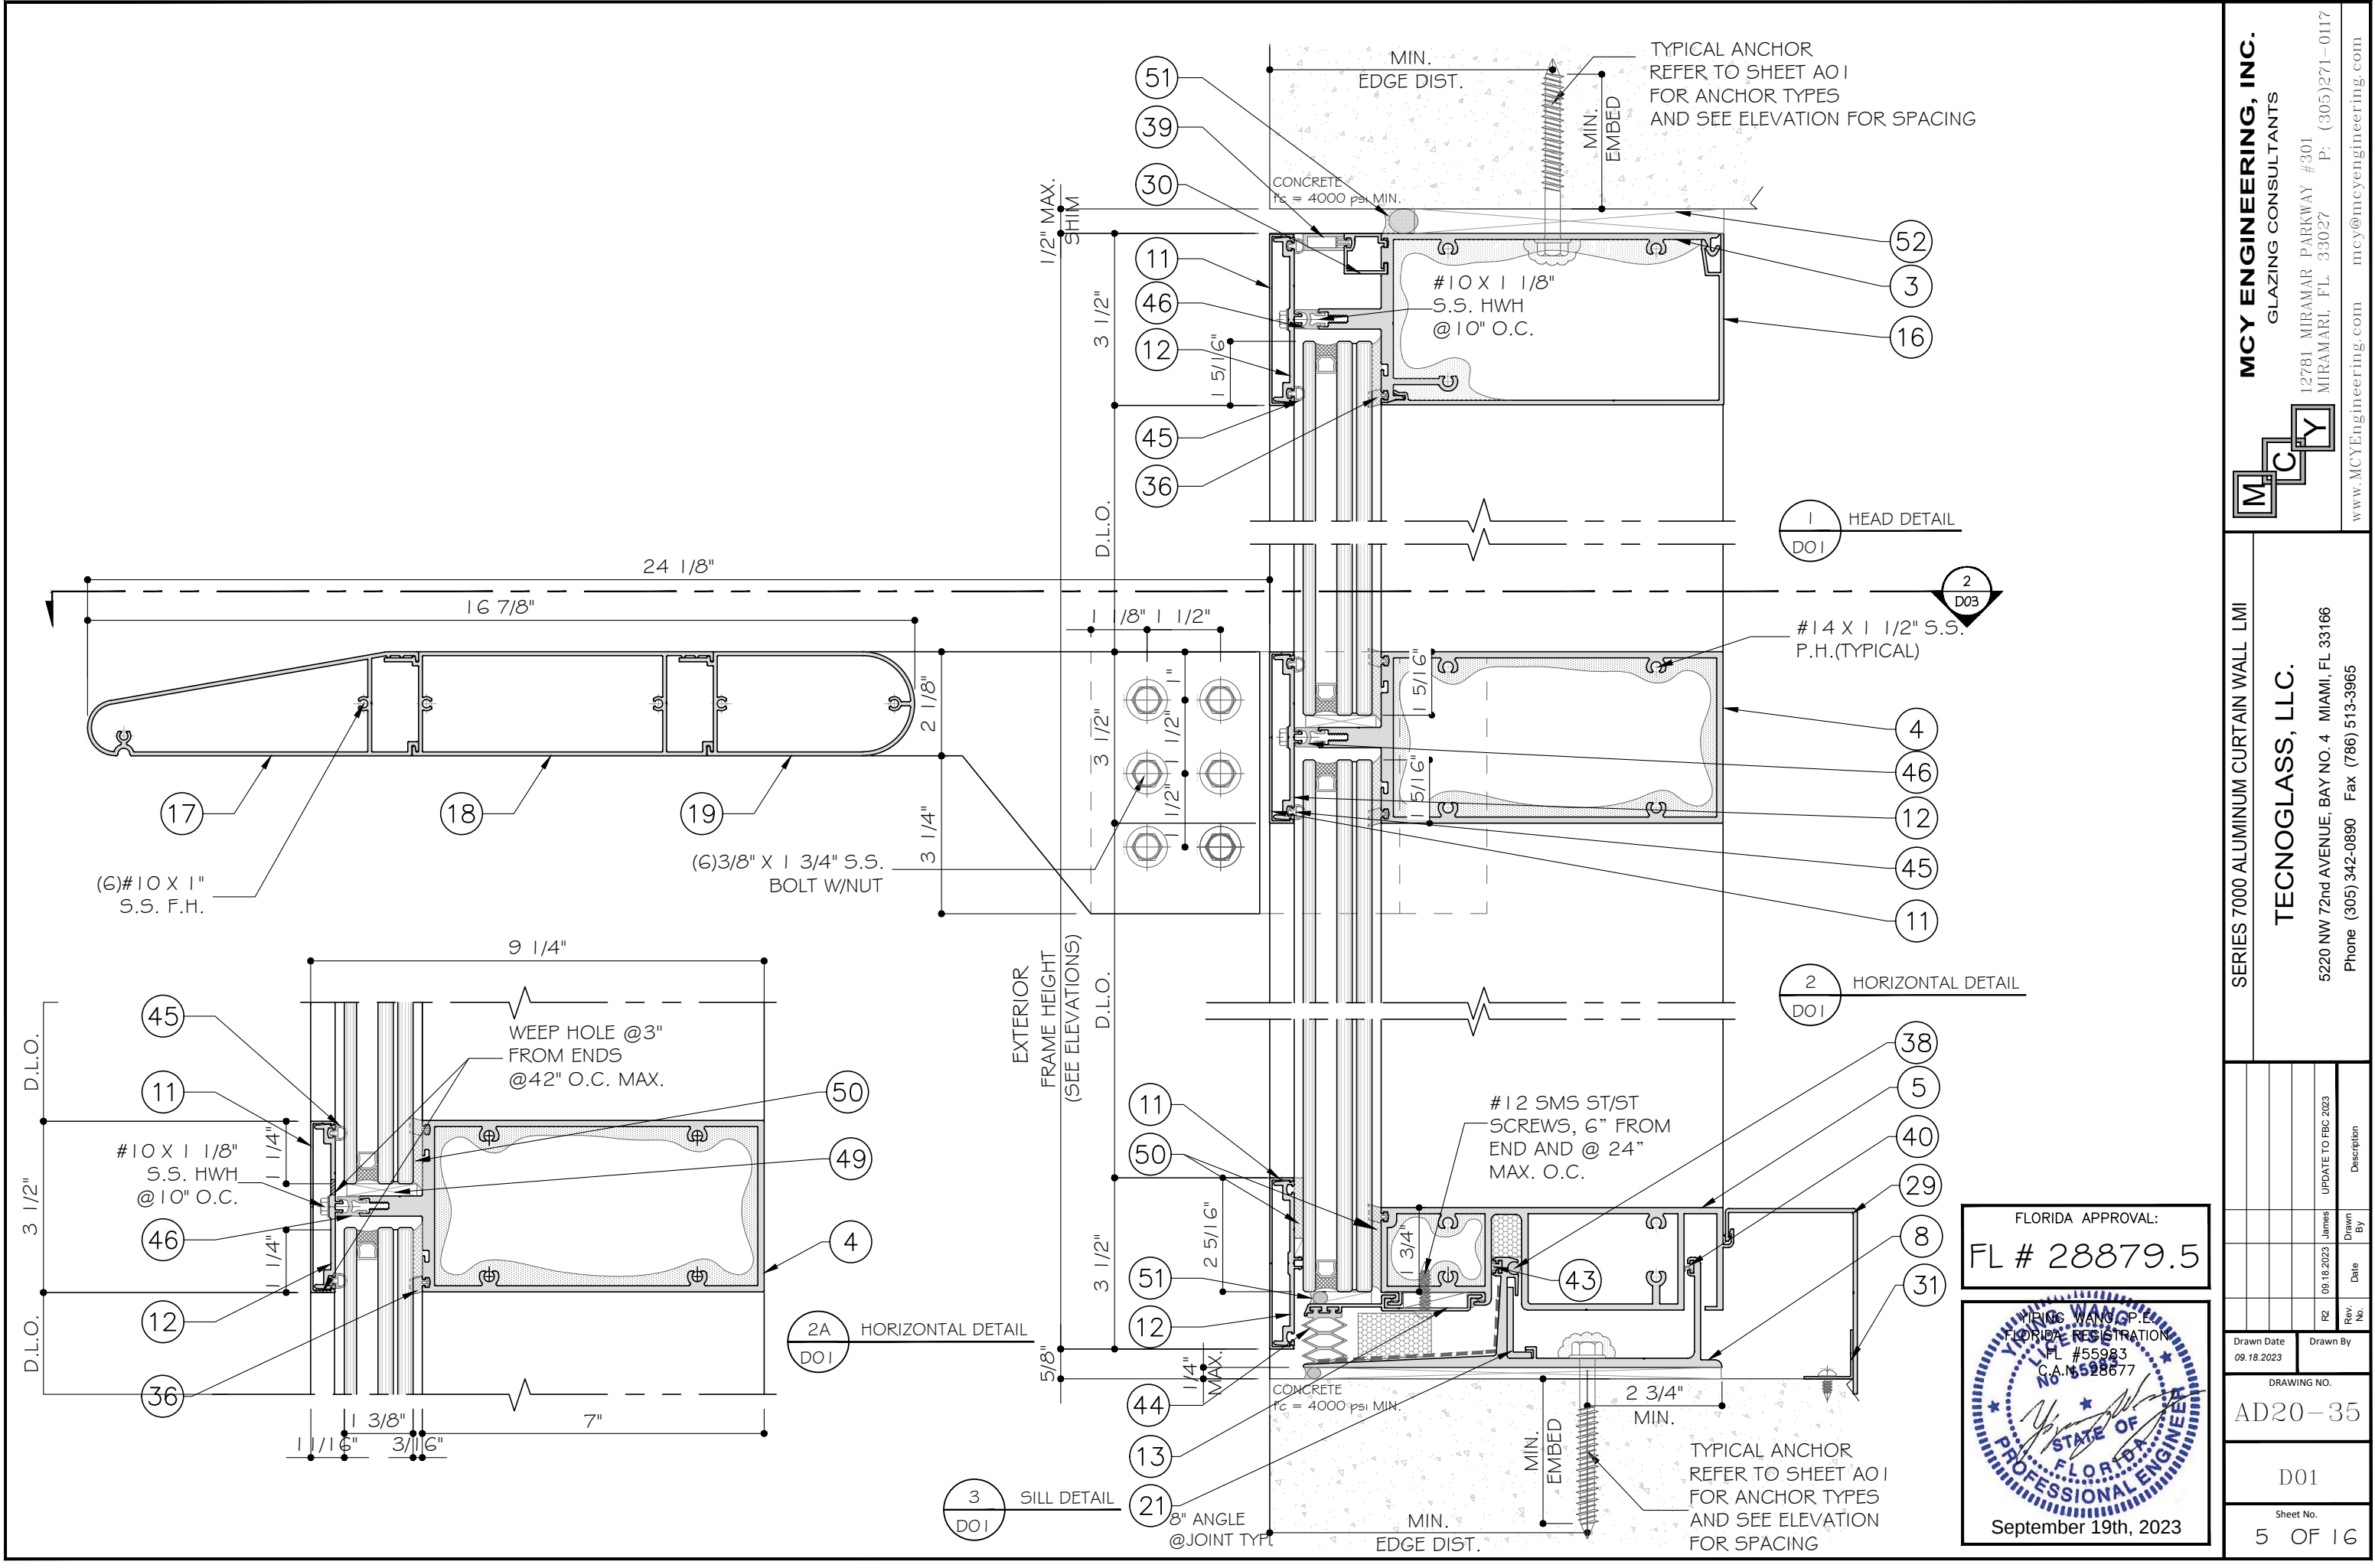

MCY ENGINEERING, INC.
GLAZING CONSULTANTS

12781 MIRAMAR PARKWAY #301
MIRAMAR, FL 33027
P: (305)271-0117
www.MCYEngineering.com mcy@mcyengineering.com

SERIES 7000 ALUMINUM CURTAIN WALL LMI

TECNOGLASS, LLC.

5220 NW 72nd AVENUE, BAY NO. 4 MIAMI, FL 33166
Phone (305) 342-0890 Fax (786) 513-3965

Rev.	No.	Date	Drawn By	Description
R2		09.18.2023	James	UPDATE TO FBC 2023

Drawn Date
09.18.2023

Drawn By
James

Update to FBC 2023


DRAWING NO.
AD20-35

D01

Sheet No.
5 OF 16

FLORIDA APPROVAL:
FL # 28879.5

YONG WANG, P.E.
FLORIDA REGISTRATION
#55983
C.A.N. 5528677
September 19th, 2023

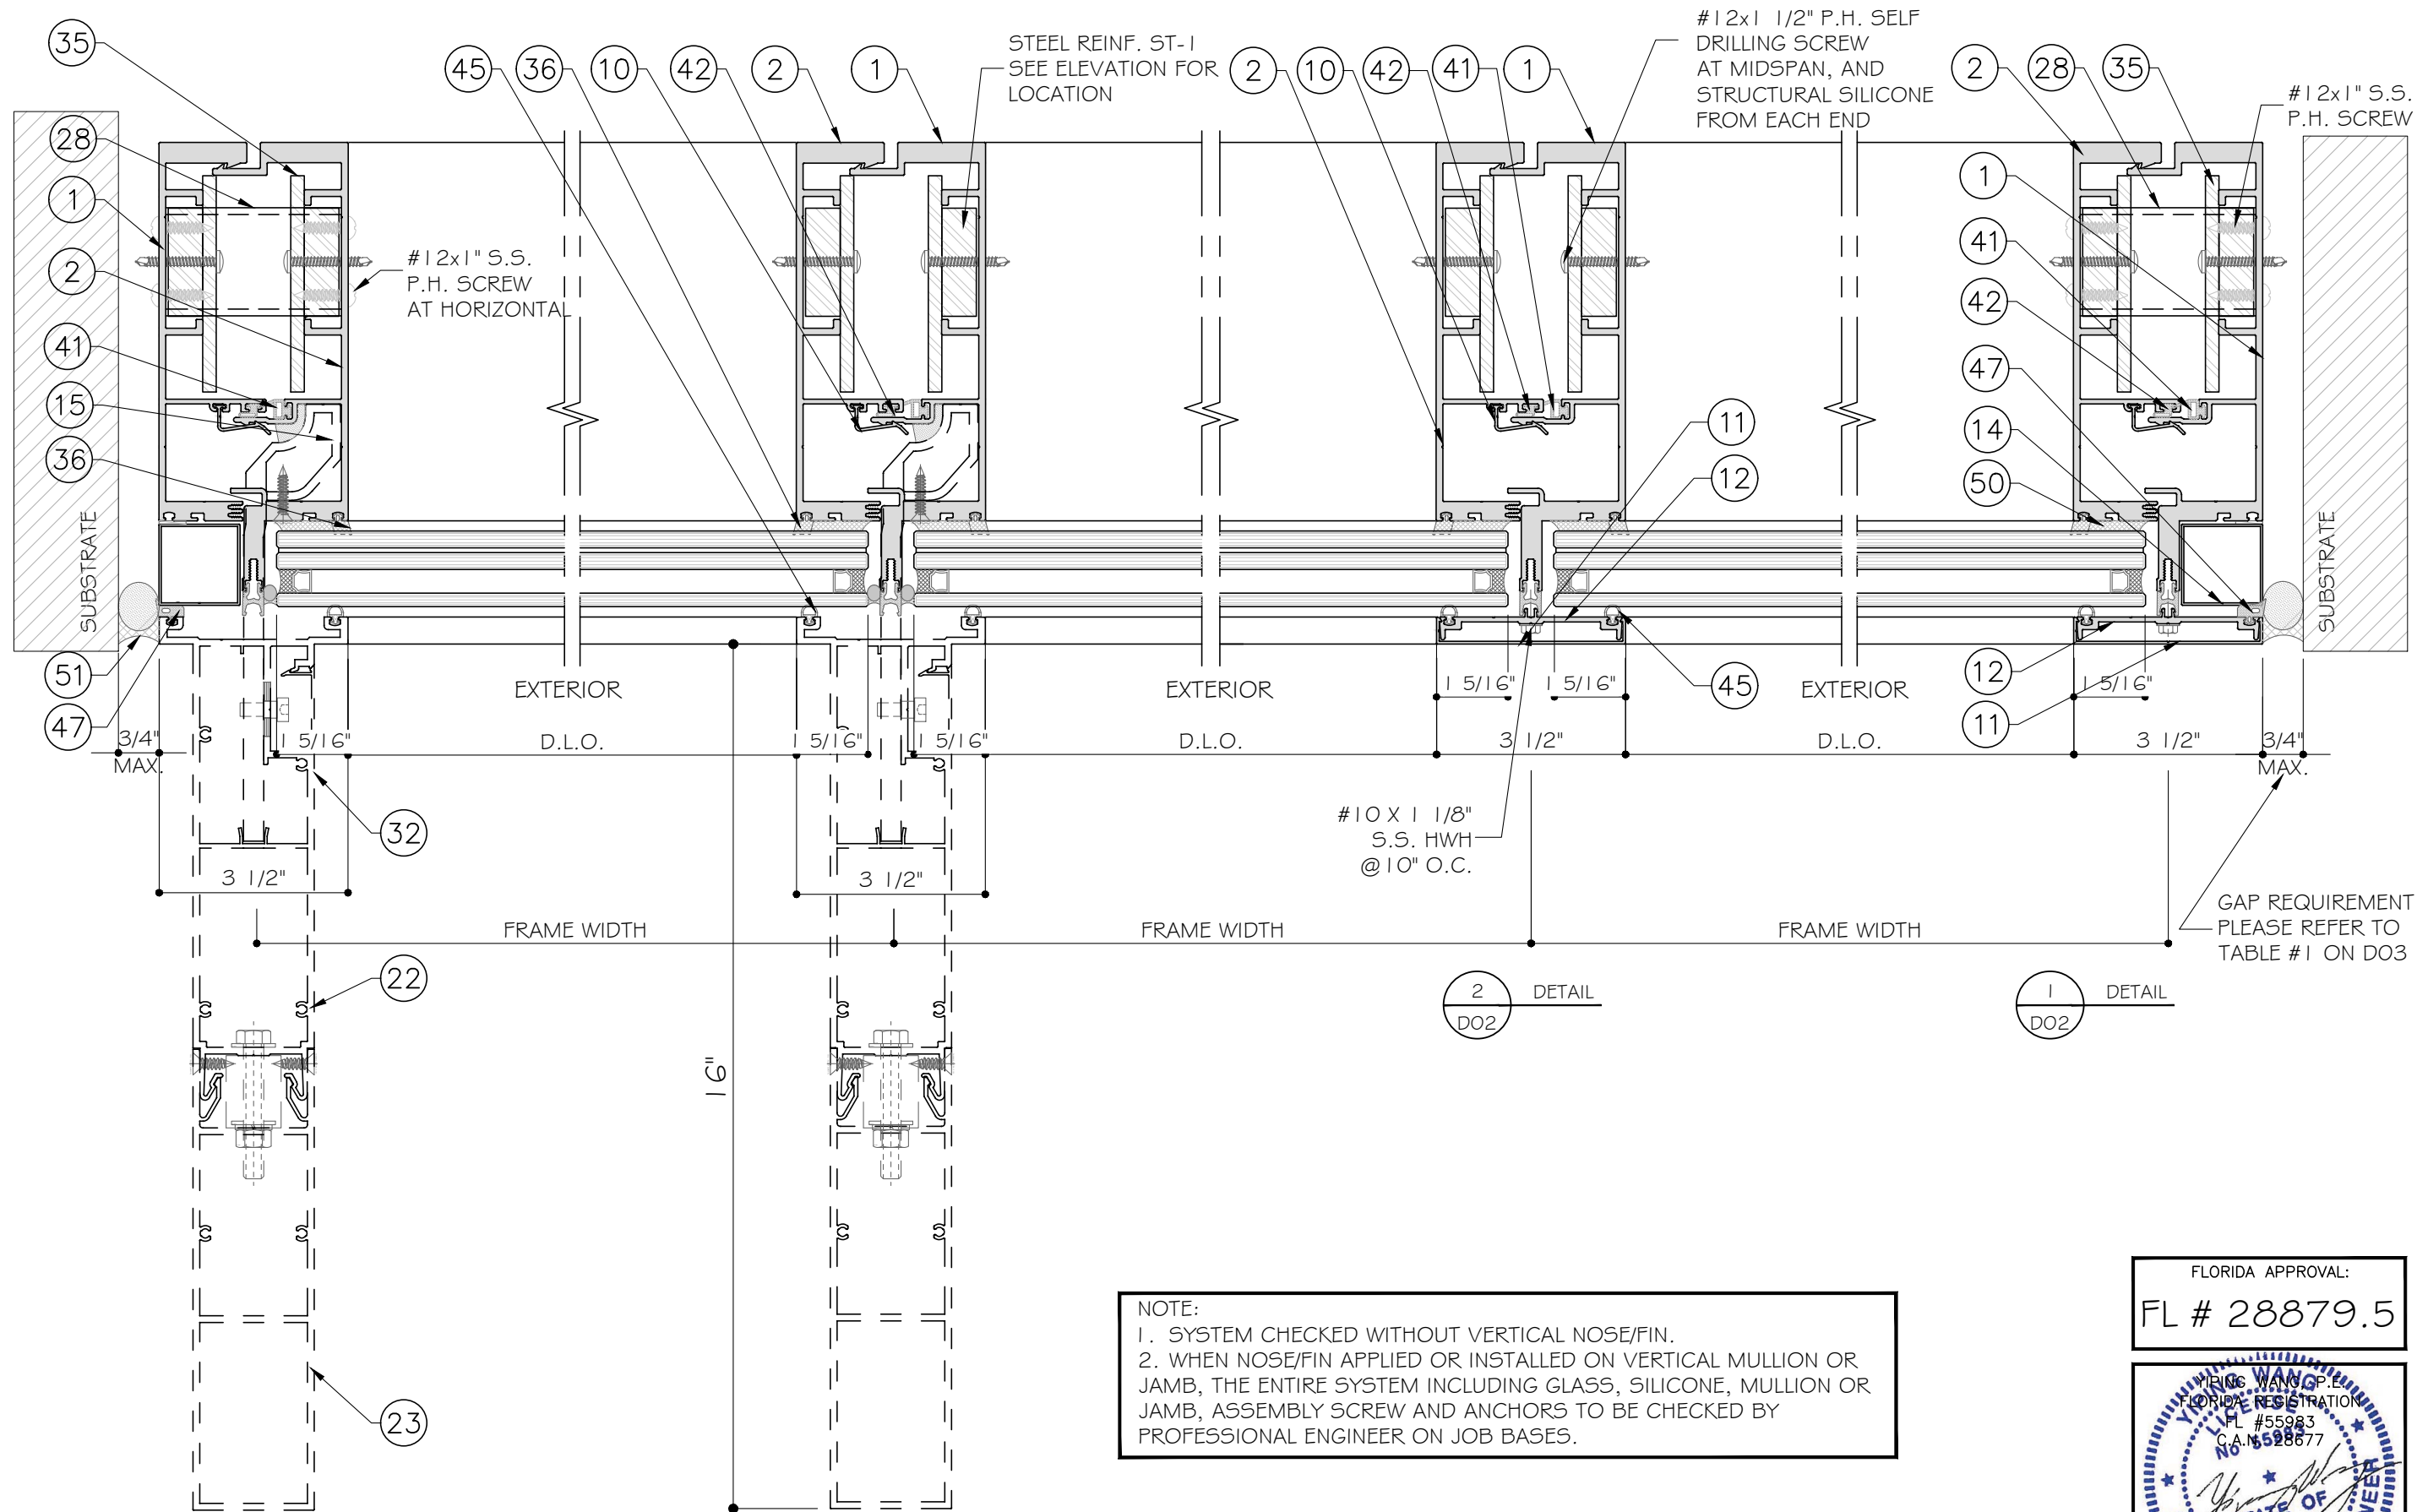

NOTE:
1. SYSTEM CHECKED WITHOUT VERTICAL NOSE/FIN.
2. WHEN NOSE/FIN APPLIED OR INSTALLED ON VERTICAL MULLION OR JAMB, THE ENTIRE SYSTEM INCLUDING GLASS, SILICONE, MULLION OR JAMB, ASSEMBLY SCREW AND ANCHORS TO BE CHECKED BY PROFESSIONAL ENGINEER ON JOB BASES.

FLORIDA APPROVAL:
FL # 28879.5

YOUNG WANG P.E.
FLORIDA REGISTRATION
No. 55983
C.A. #5528677
September 19th, 2023

MCY ENGINEERING, INC.
GLAZING CONSULTANTS

12781 MIRAMAR PARKWAY #301
MIRAMAR, FL 33027
P: (305)271-0117
www.MCYEngineering.com mcy@mcyengineering.com

SERIES 7000 ALUMINUM CURTAIN WALL LMI

TECNOGLASS, LLC.

5220 NW 72nd AVENUE, BAY NO. 4 MIAMI, FL 33166
Phone (305) 342-0890 Fax (786) 513-3965

Rev. No.	Date	Drawn By	Description
R2	09.18.2023	James	UPDATE TO FBC 2023

Drawing Date
09.18.2023

Drawing No.
AD20-35

Sheet No.
6 OF 16

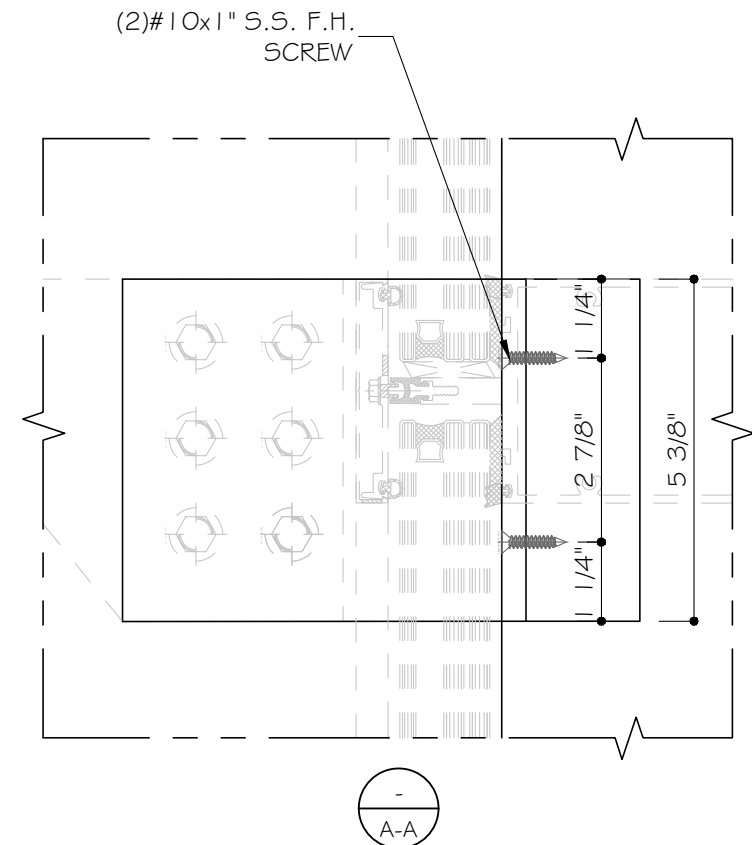
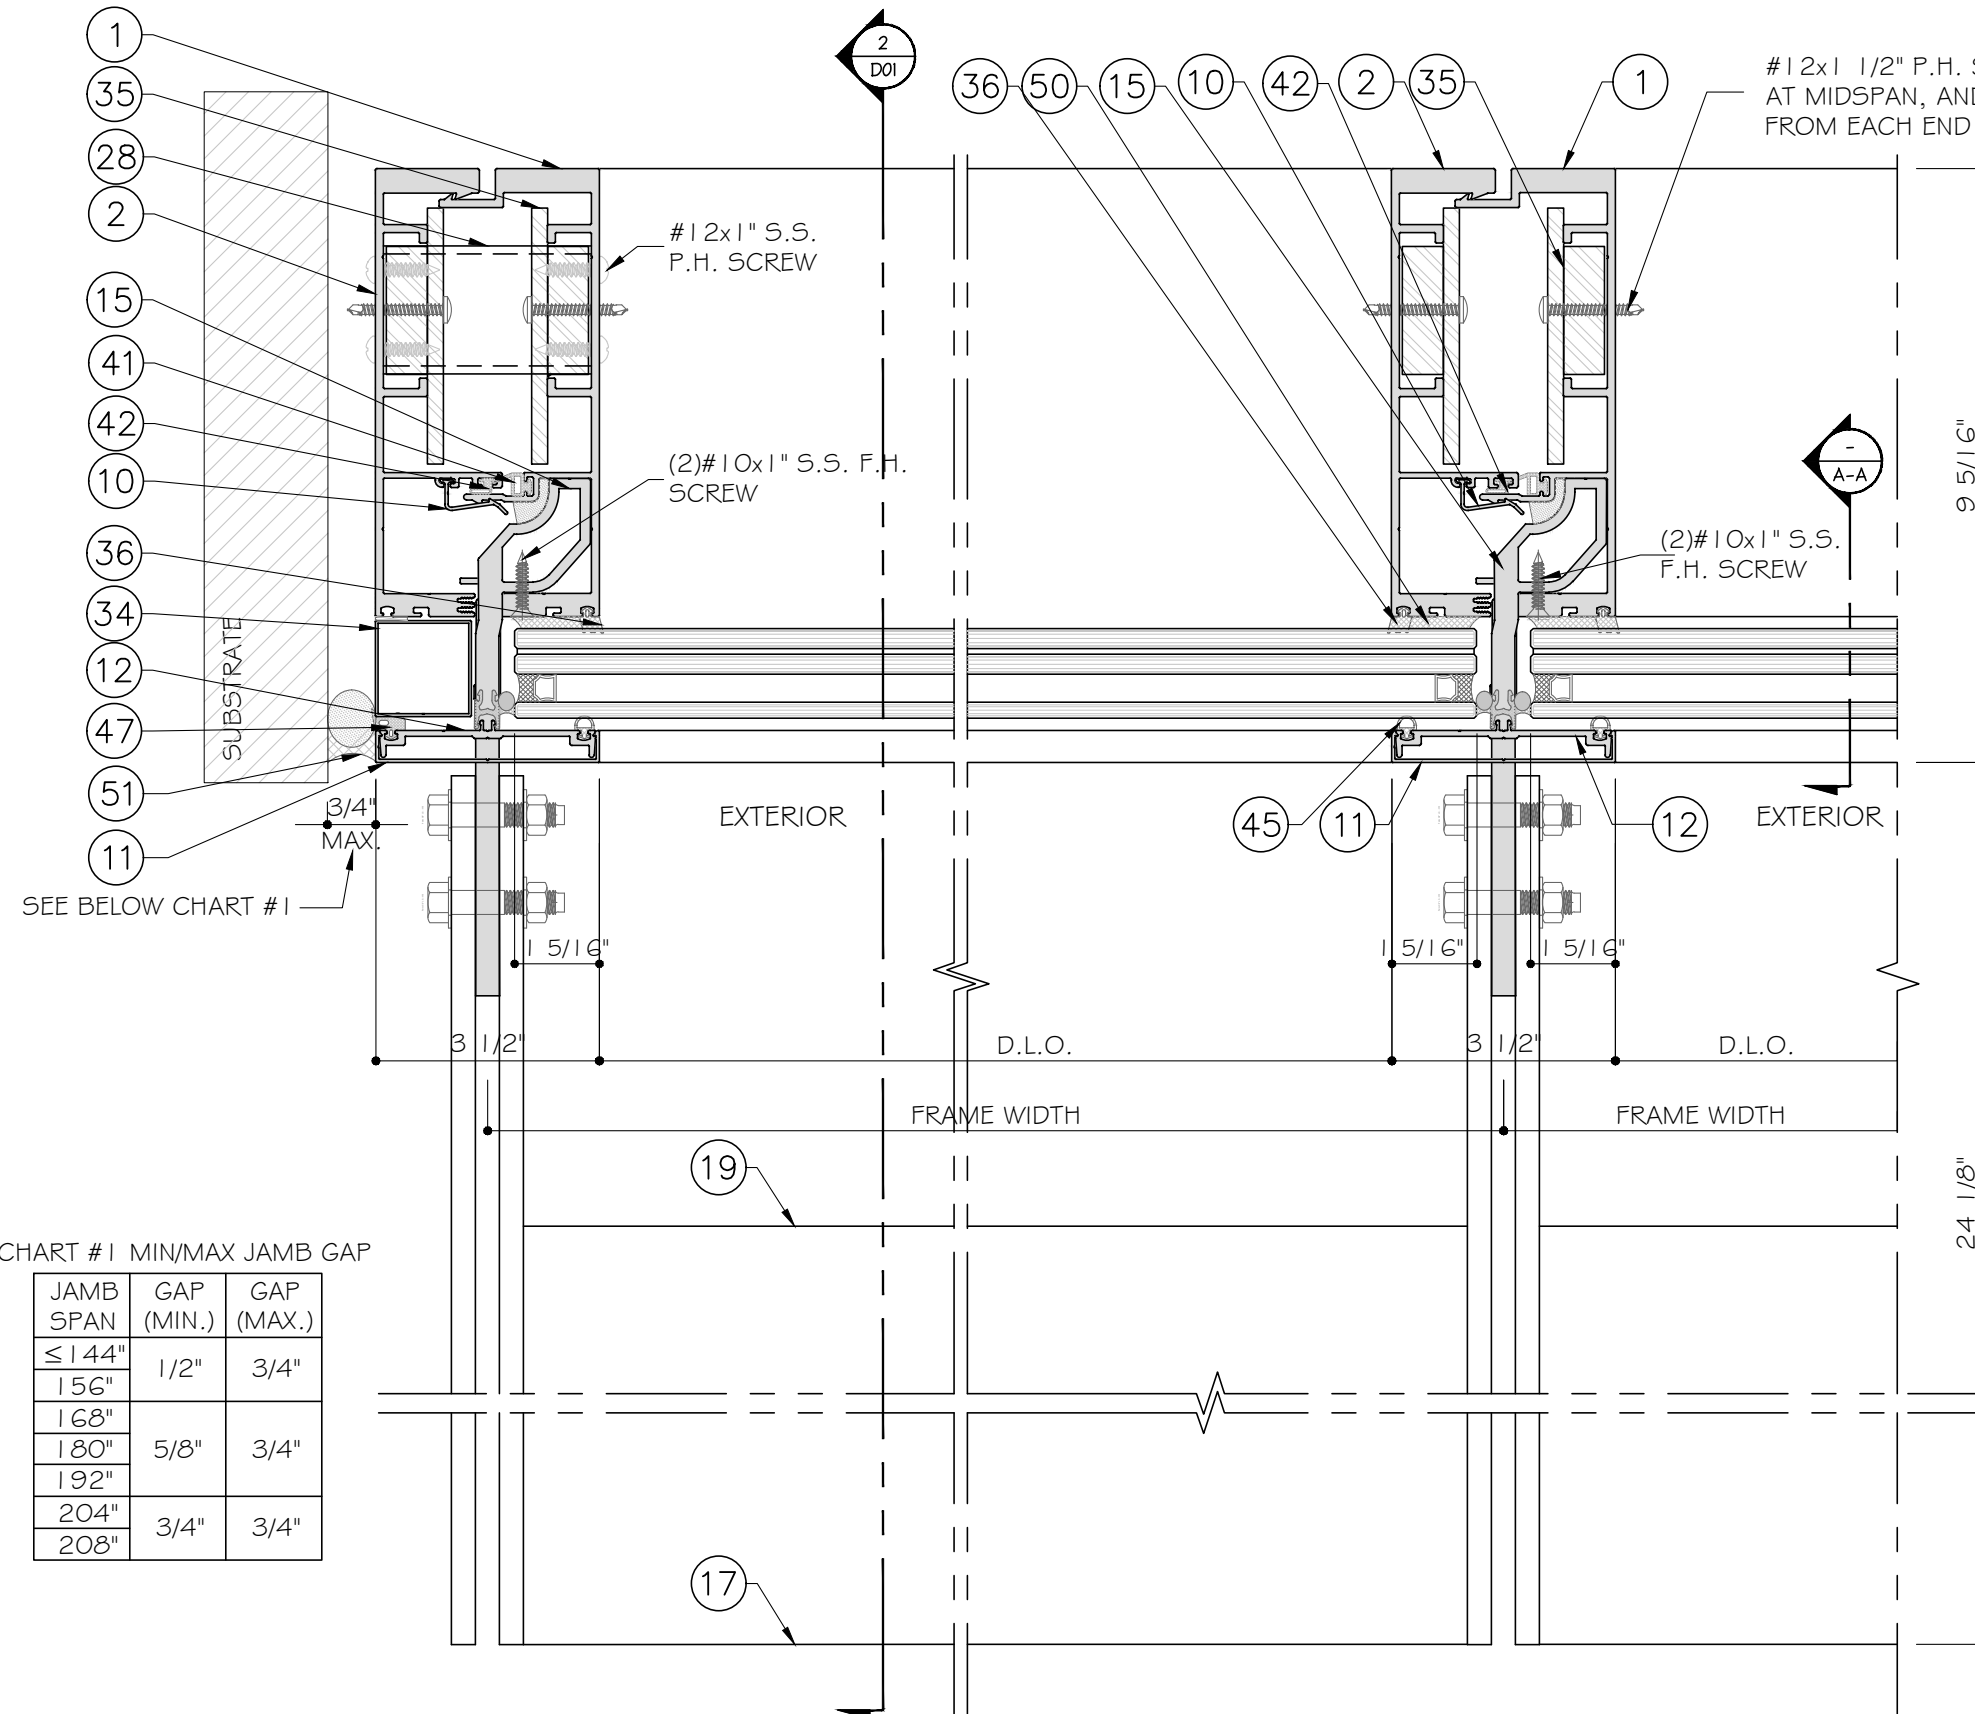



CHART #1 MIN/MAX JAMB GAP

JAMB SPAN	GAP (MIN.)	GAP (MAX.)
≤ 144"	1/2"	3/4"
156"		
168"	5/8"	3/4"
180"		
192"		
204"	3/4"	3/4"
208"		

1
D03
DETAIL

2
D03
DETAIL

FLORIDA APPROVAL:
FL # 28879.5

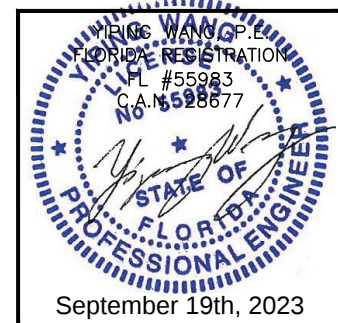

MCY ENGINEERING, INC.
GLAZING CONSULTANTS

12781 MIRAMAR PARKWAY #301
MIRAMAR, FL 33027 P: (305)271-0117
www.MCYEngineering.com mcy@mcyengineering.com

SERIES 7000 ALUMINUM CURTAIN WALL LMI

TECNOGLASS, LLC.


5220 NW 72nd AVENUE, BAY NO. 4 MIAMI, FL 33166
Phone (305) 342-0890 Fax (786) 513-3965

Rev. No.	Date	Drawn By	Description
R2	09.18.2023	James	UPDATE TO FBC 2023


Drawing Date
09.18.2023

Drawing No.
AD20-35

Sheet No.
7 OF 16

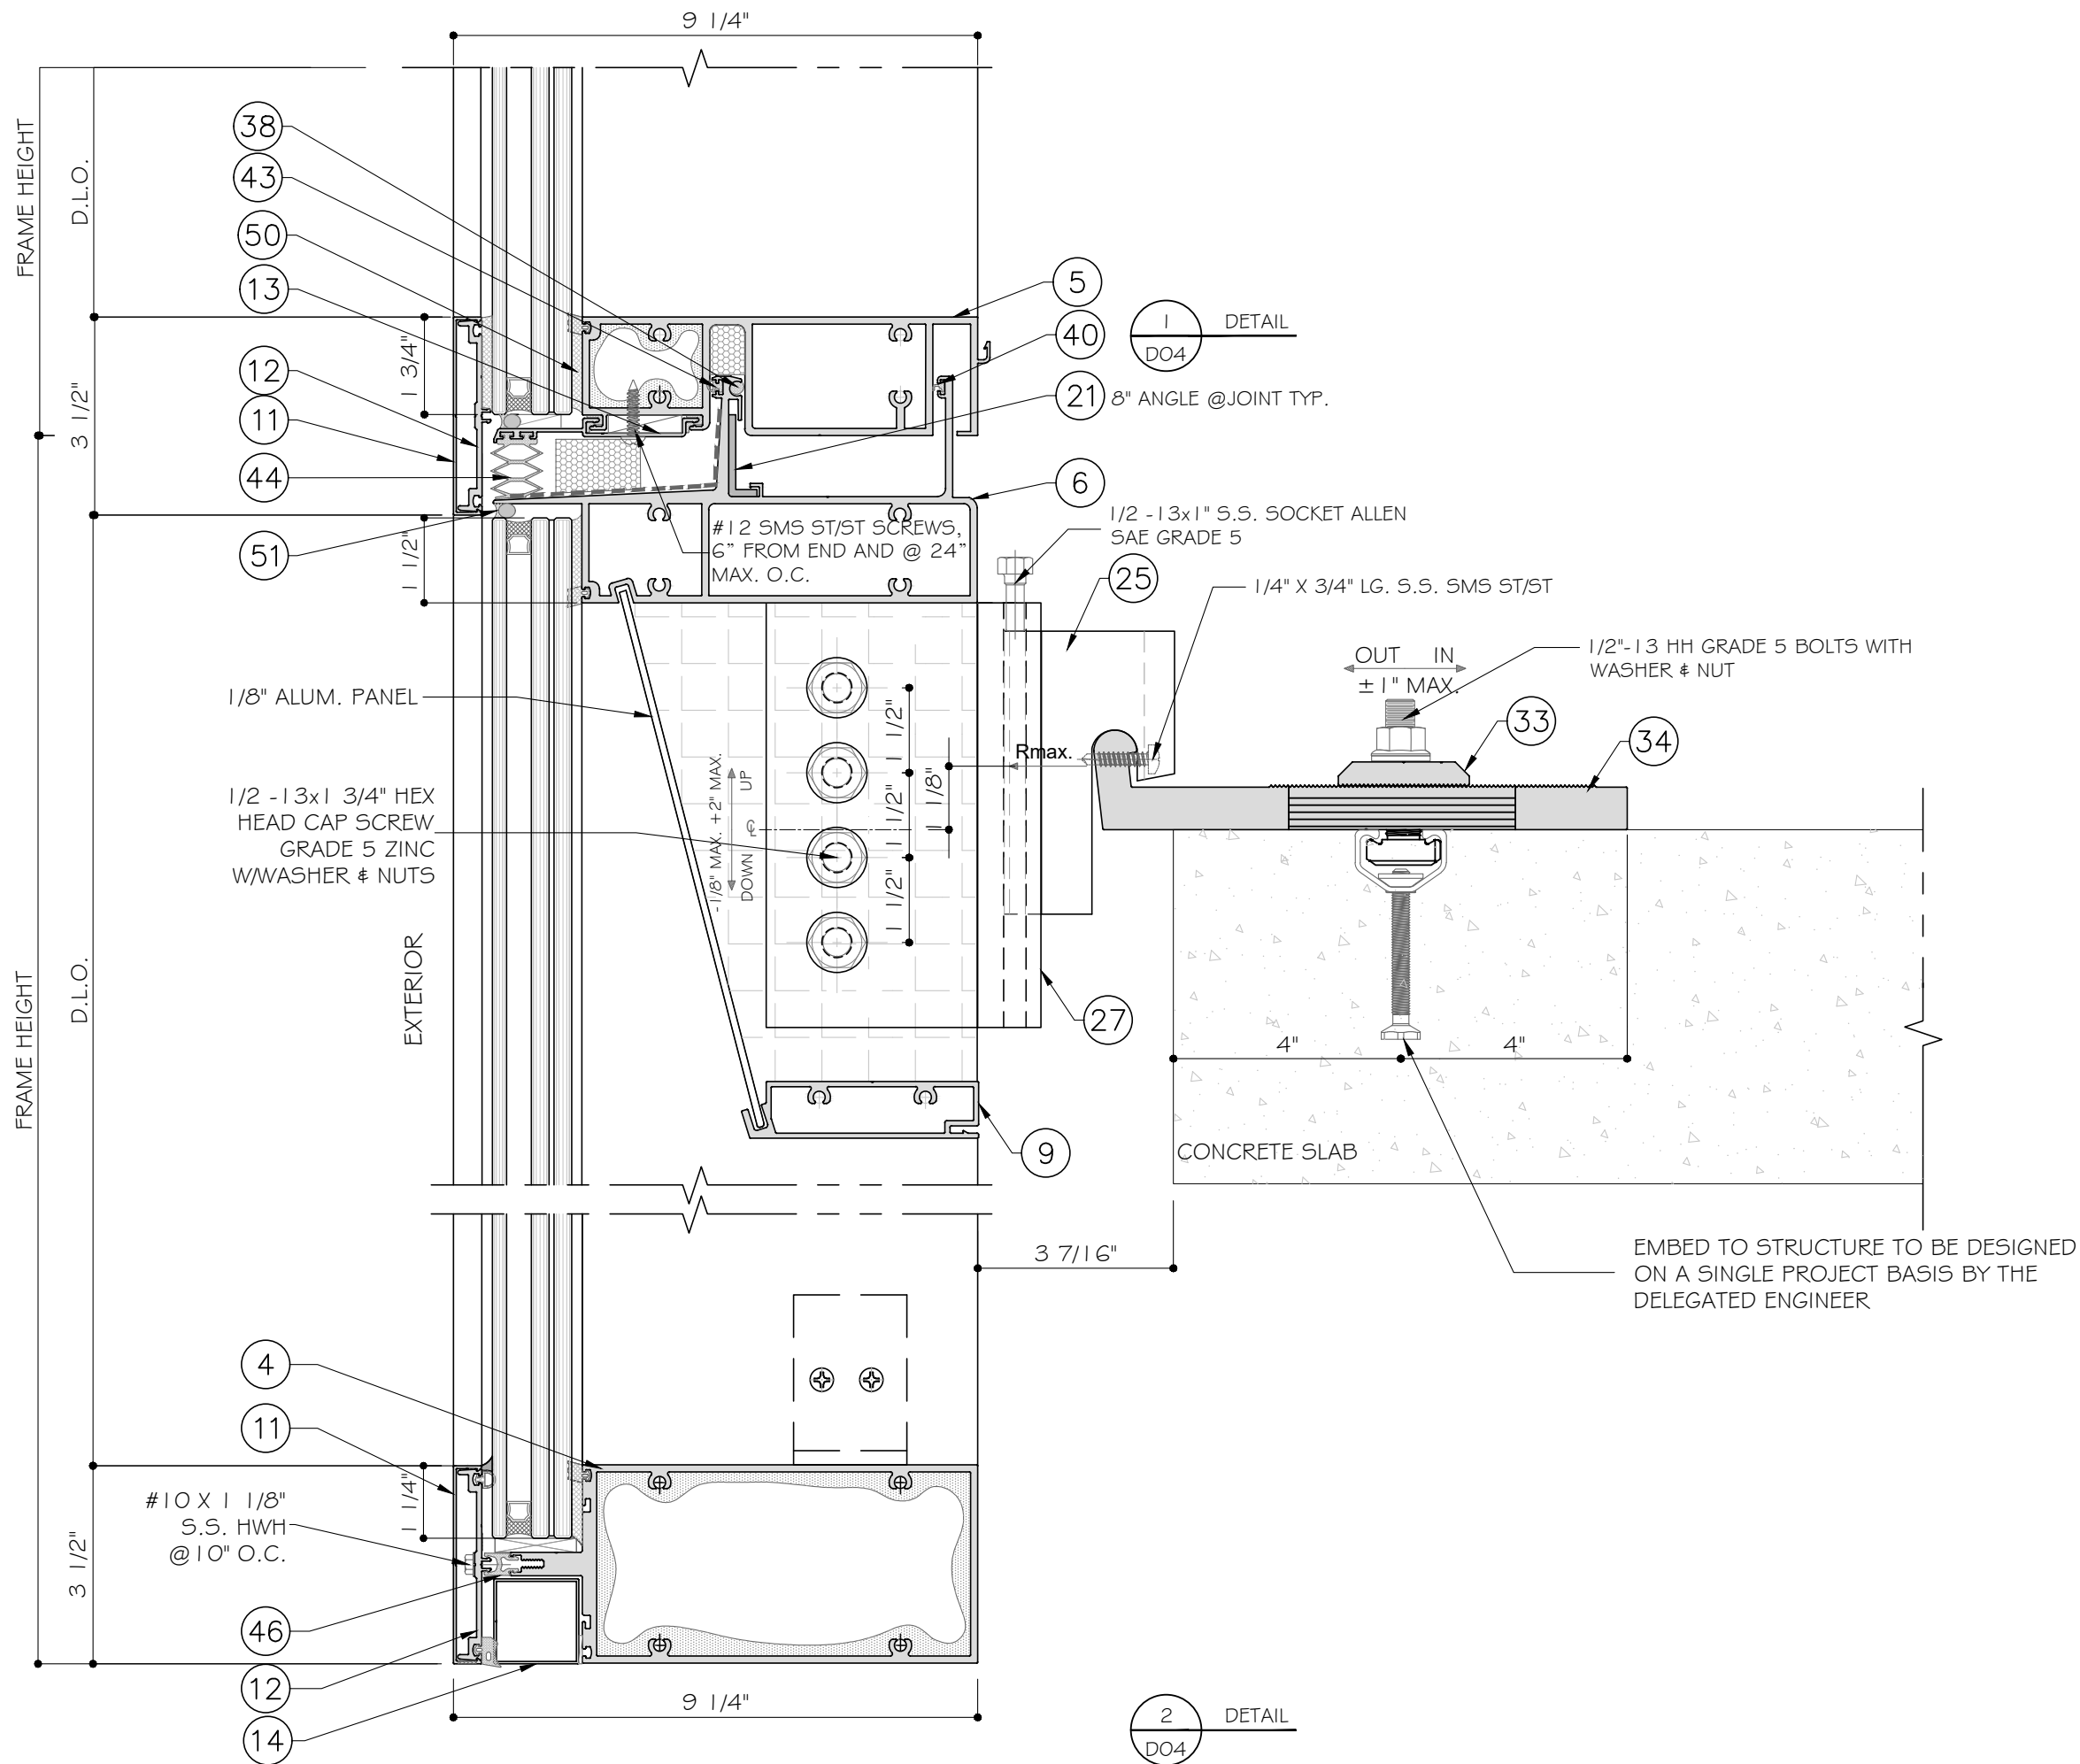

FLORIDA APPROVAL:
FL # 28879.5

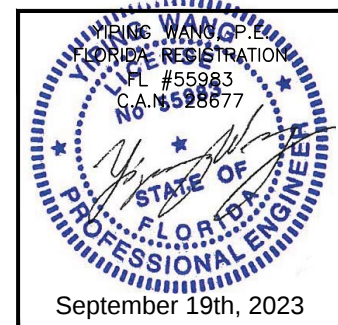

MCY ENGINEERING, INC.
GLAZING CONSULTANTS

12781 MIRAMAR PARKWAY #301
MIRAMAR, FL 33027 P: (305)271-0117
www.MCYEngineering.com mcy@mcyengineering.com

SERIES 7000 ALUMINUM CURTAIN WALL LMI

TECNOGLASS, LLC.

5220 NW 72nd AVENUE, BAY NO. 4 MIAMI, FL 33166
Phone (305) 342-0890 Fax (786) 513-3965

Rev. No.	Date	Drawn By	Description
R2	09.18.2023	James	UPDATE TO FBC 2023

Drawn Date
09.18.2023

Drawn By
James


DRAWING NO.


AD20-35

Sheet No.

8 OF 16

D04

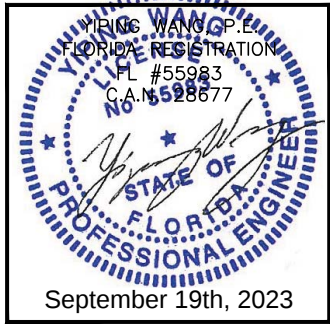

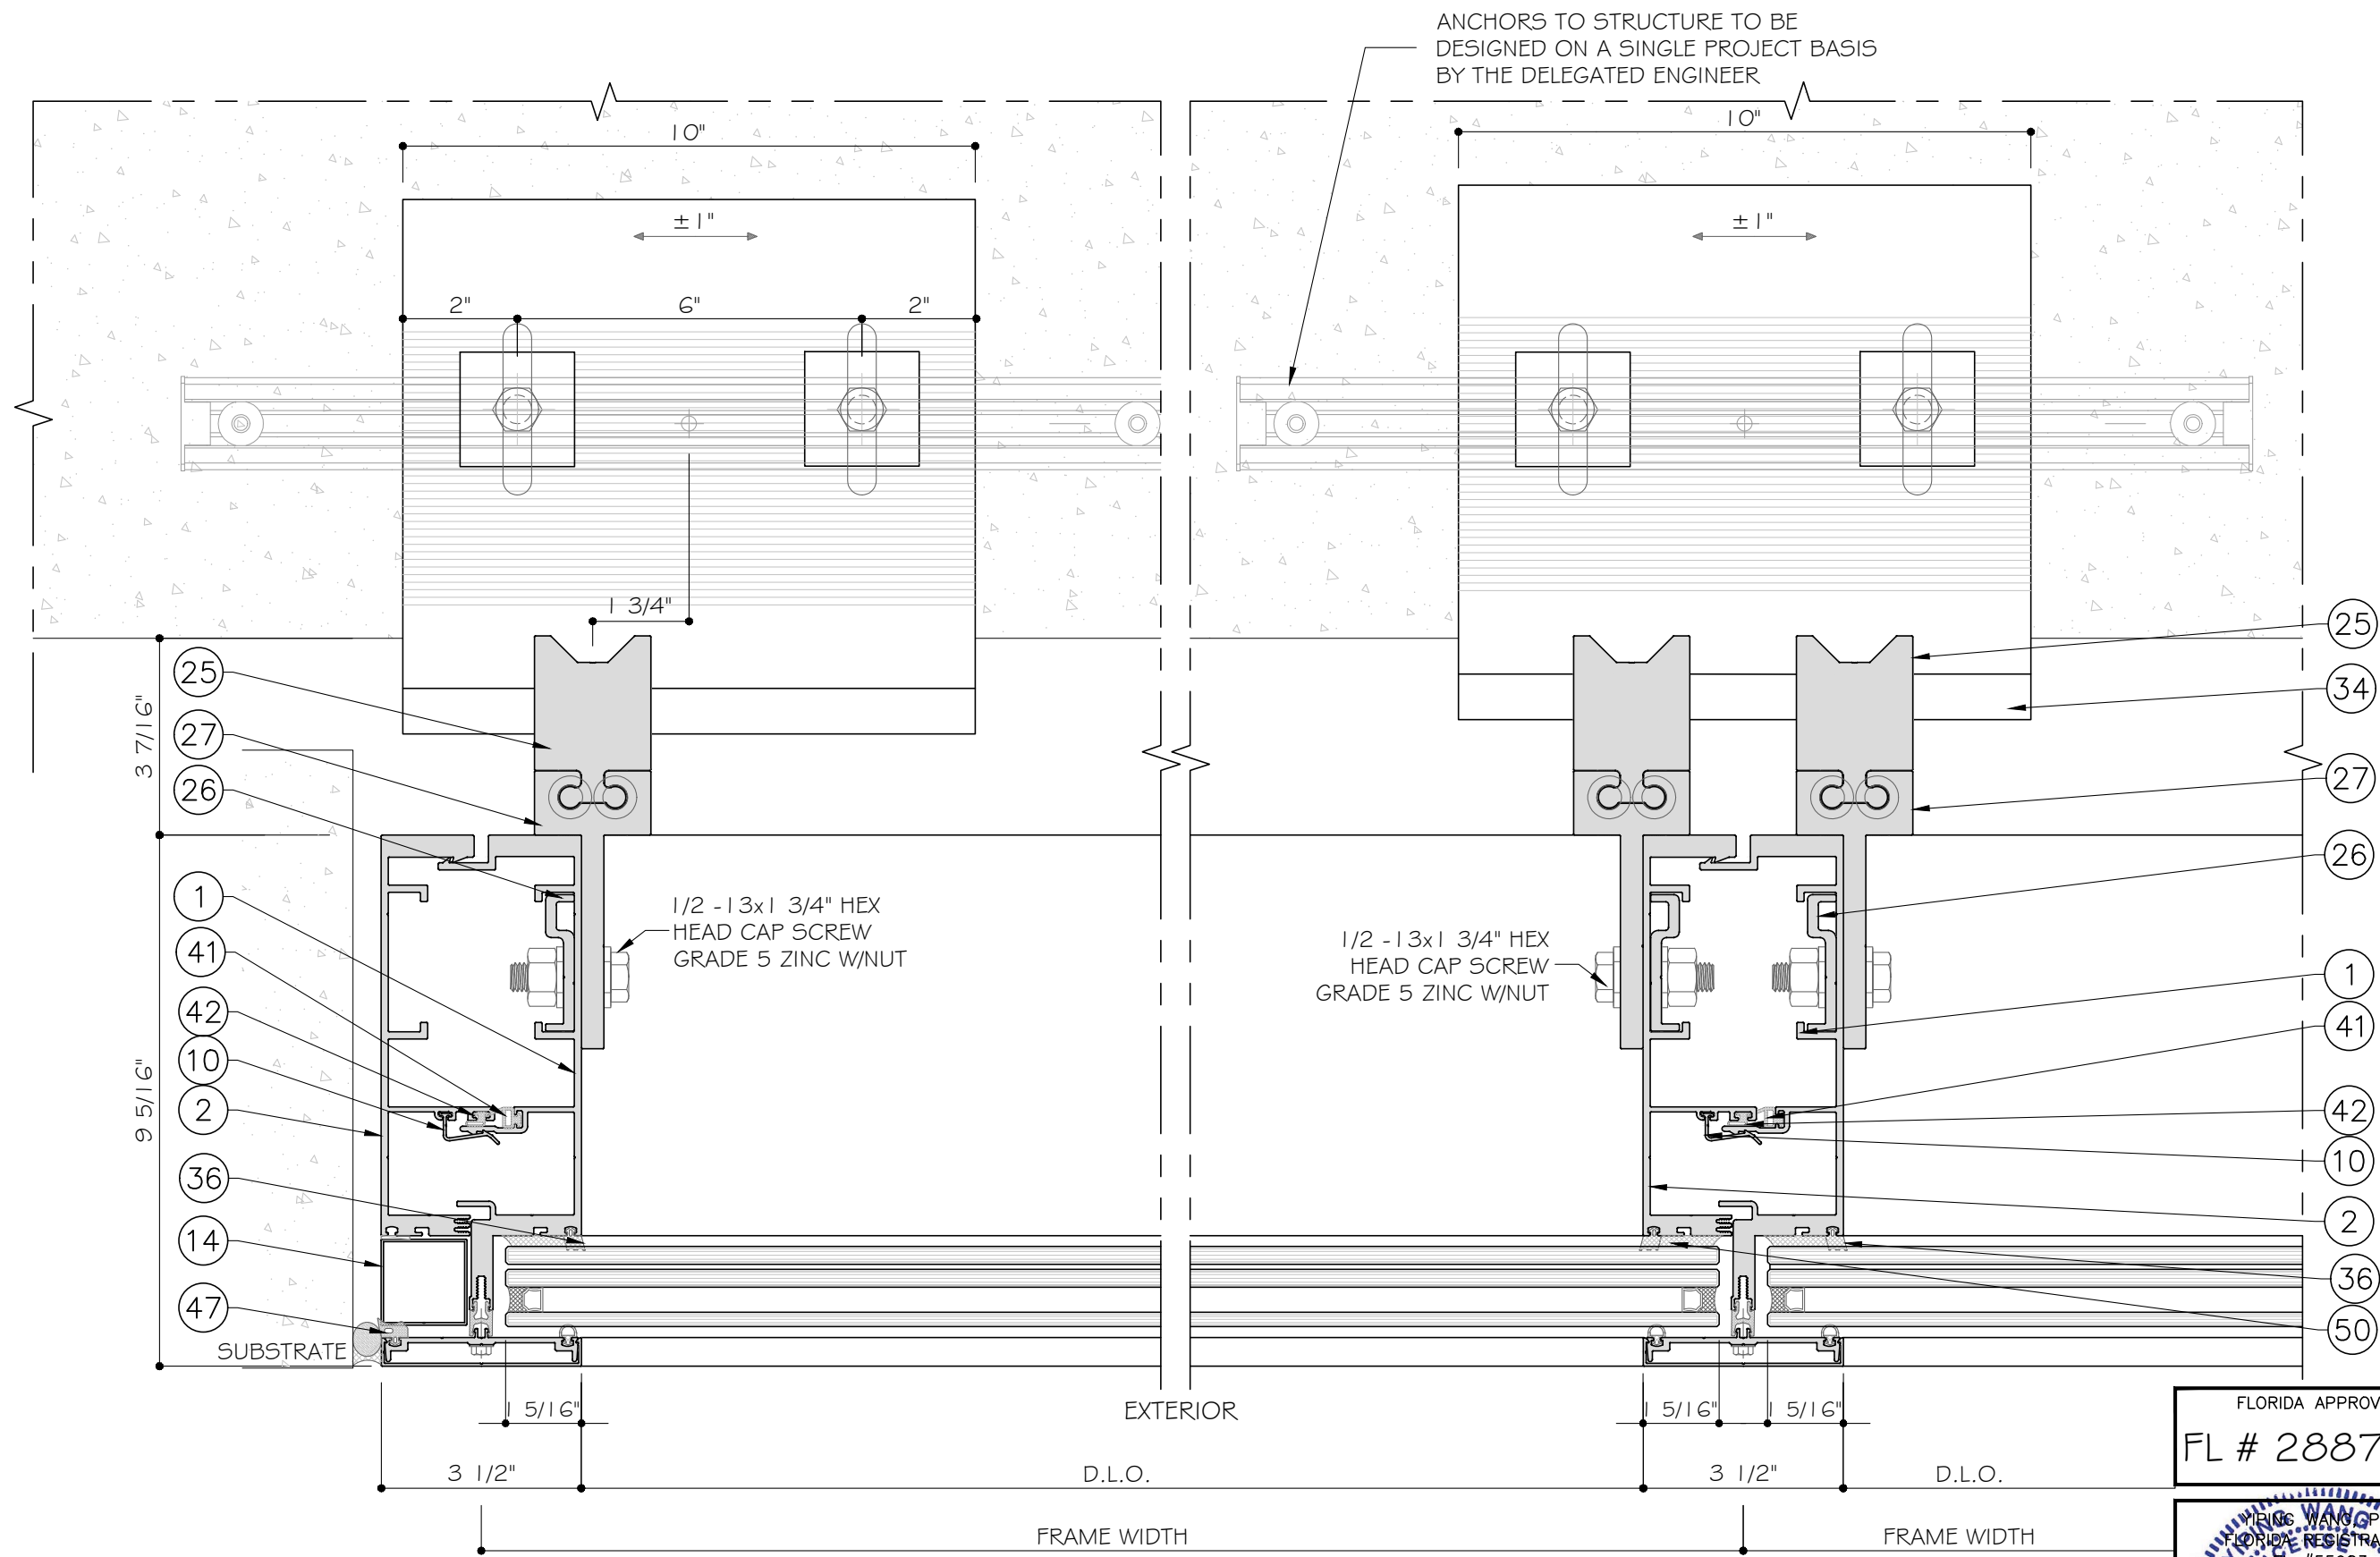

ANCHORS TO STRUCTURE TO BE
DESIGNED ON A SINGLE PROJECT BASIS
BY THE DELEGATED ENGINEER

1
DO5
DETAIL

2
DO5
DETAIL

FLORIDA APPROVAL:
FL # 28879.5

YU WANG, P.E.
FLORIDA REGISTRATION
FL #55983
C.A.N. 5528677
September 19th, 2023

MCY ENGINEERING, INC.

GLAZING CONSULTANTS

M C Y

12781 MIRAMAR PARKWAY #301
MIRAMAR, FL 33027 P: (305)271-0117
www.MCYEngineering.com mcy@mcyengineering.com

SERIES 7000 ALUMINUM CURTAIN WALL LMI

TECNOGLASS, LLC.

5220 NW 72nd AVENUE, BAY NO. 4 MIAMI, FL 33166
Phone (305) 342-0890 Fax (786) 513-3965

Rev. No.	Date	Drawn By	Description
R2	09.18.2023	James	UPDATE TO FBC 2023

Drawn Date
09.18.2023

Drawn By

DRAWING NO.


AD20-35

D05

Sheet No.

10

OF 16

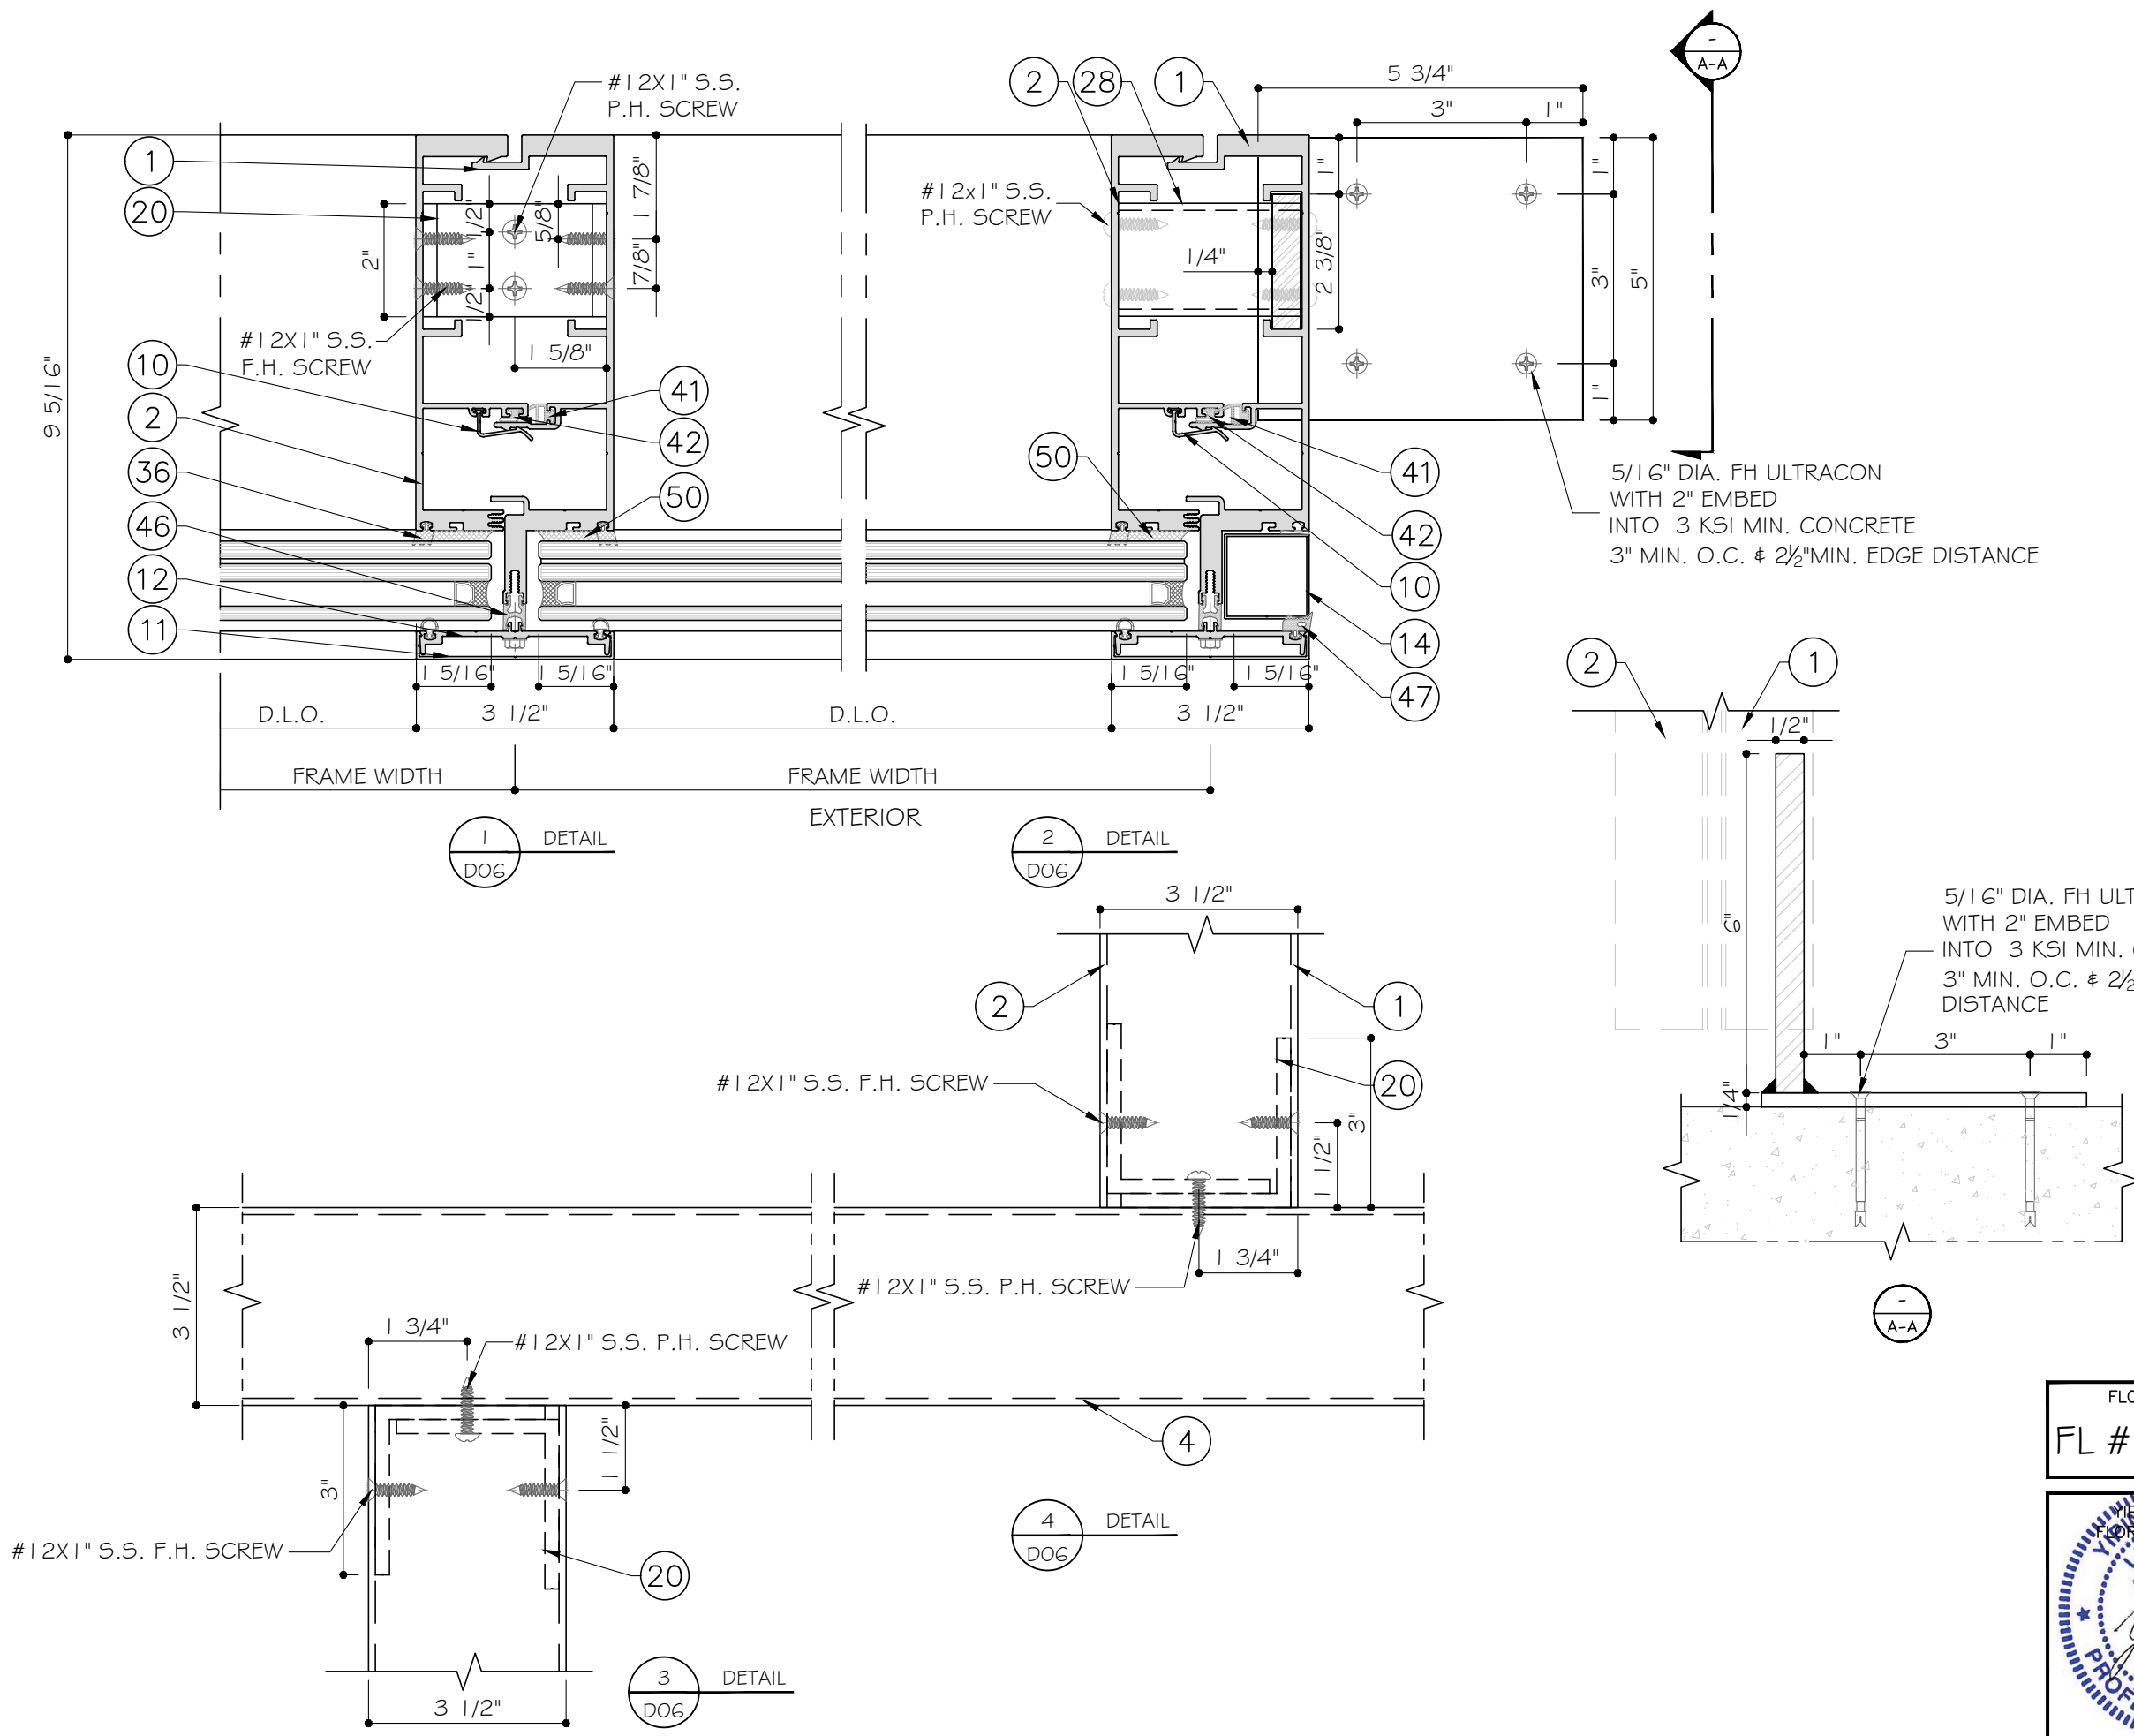

FLORIDA APPROVAL:
FL # 28879.5

YIPING WANG, P.E.
FLORIDA REGISTRATION
FL #55983
C.A.N. 5528677

September 19th, 2023

MCY ENGINEERING, INC.
GLAZING CONSULTANTS

12781 MIRAMAR PARKWAY #301
MIRAMAR, FL 33027 P: (305)271-0117
www.MCYEngineering.com mcy@mcyengineering.com

SERIES 7000 ALUMINUM CURTAIN WALL LMI

TECNOGLASS, LLC.
5220 NW 72nd AVENUE, BAY NO. 4 MIAMI, FL 33166
Phone (305) 342-0890 Fax (786) 513-3965

Rev. No.	Date	Drawn By	Description
R2	09.18.2023	James	UPDATE TO FBC 2023

Drawn Date
09.18.2023

Drawn By

DRAWING NO.

AD20-35

Sheet No.

11 OF 16

15 SUPPORT
GW-7000-492 6005-T5

16 HEAD/SILL COVER
GW-7000-116 6063-T6

17 FRONT SUNSHADE
E5-CTS-001 6005-T5

18 MIDDLE SUNSHADE
E5-CTS-002 6063-T5

19 BACK SUNSHADE
E5-CTS-003 6005-T5

20 ANGLE
ALU-A-044 6063-T6

21 ANGLE
ALU-A-019 6063-T6

22 NOSE CAP(FIN OPTION)
GW-7000-494 6063-T6

23 VERTICAL FIN INTERMEDIATE
GW-7000-493 6063-T6

24 FOR SUNSHADE
2400ST-031 6063-T6

25 MULLION ANCHOR HOOK
GW-7000-141 6061-T6

26 SPLICE
GW-7000-143 6061-T6

27 MULLION ANCHOR FIST
GW-7000-142A 6061-T6

28 JAMB TUBE
103-047 6063-T6

FLORIDA APPROVAL:
FL # 28879.5

MCY ENGINEERING, INC.
GLAZING CONSULTANTS

12781 MIRAMAR PARKWAY #301
MIRAMAR, FL 33027 P: (305)271-0117
www.MCYEngineering.com mcy@mcyengineering.com

SERIES 7000 ALUMINUM CURTAIN WALL LMI

TECNOGLASS, LLC.
5220 NW 72nd AVENUE, BAY NO. 4 MIAMI, FL 33166
Phone (305) 342-0890 Fax (786) 513-3965

Rev.	Date	Drawn By	Description
R2	09.18.2023	James	UPDATE TO FBC 2023
Drawn Date	09.18.2023	Drawn By	


DRAWING NO.

AD20-35


PART-2

Sheet No.


13 OF 16

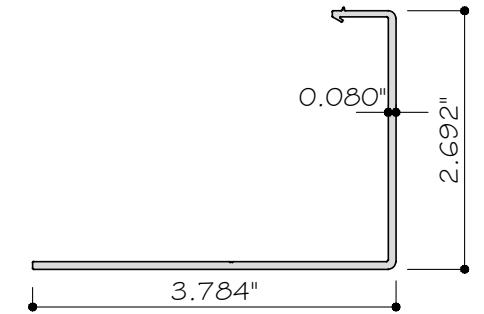


29 SILL COVER
GW-7000-136 6063-T6

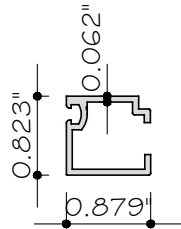


30 GLAZING ADAPTOR
GW-5250-203 6063-T6

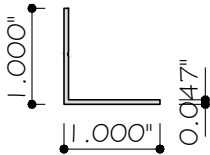


31 1"X1"X1/16" ALUMINUM ANGLE
ALU-A-009 6063-T6

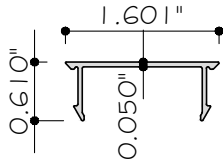


32 COVER
NF-430-002 6063-T5

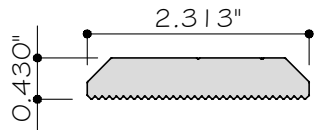

33 SERRATE WASHER
GW-7000-140 6061-T6

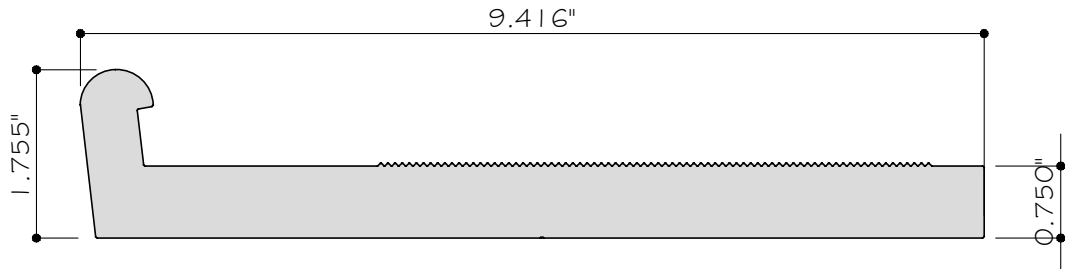


34 SLAB ANHOR
GW-7000-139 6061-T6

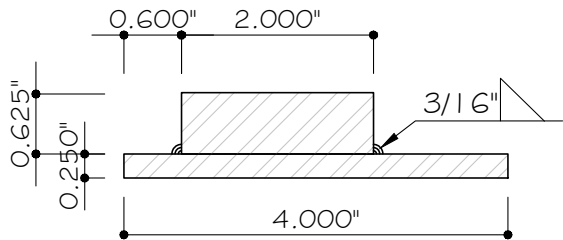

35 STEEL REINF.
1/4" X 4" # 5/8" X 2" STEEL

FLORIDA APPROVAL:
FL # 28879.5

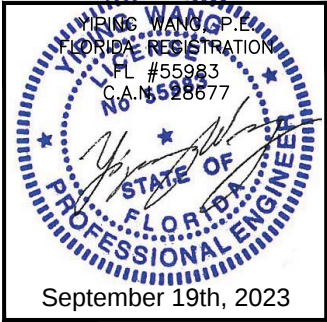

SERIES 7000 ALUMINUM CURTAIN WALL LMI
TECNOGLASS, LLC.
5220 NW 72nd AVENUE, BAY NO. 4 MIAMI, FL 33166
Phone (305) 342-0890 Fax (786) 513-3965

MCY ENGINEERING, INC.
GLAZING CONSULTANTS
12781 MIRAMAR PARKWAY #301
MIRAMAR, FL 33027 P: (305) 271-0117
www.MCYEngineering.com mcy@mcyengineering.com

	</
--	--	----

BILL OF MATERIALS			
ITEM	PART	DESCRIPTION	MATERIAL

1	GW-7000-102	HEAVY FEMALE POST	ALUM. 6063-T6
2	GW-7000-108	MALE MULLION BUTT GLAZED	ALUM. 6063-T6
3	GW-7000-117	HEAD	ALUM. 6063-T6
4	GW-7000-128	HORIZONTAL MULLION	ALUM. 6063-T6
5	GW-7000-127	SILL	ALUM. 6063-T6
6	GW-7000-113	STARTER	ALUM. 6063-T6
7	GW-7000-127	SILL	ALUM. 6063-T6
8	GW-7000-126	CHICKEN HEAD SUB-SILL	ALUM. 6063-T6
9	GW-7000112	HORIZONTAL AT STACK JOINT	ALUM. 6063-T6
10	GW-7000-103	ANTI BUCKLING CLIP	ALUM. 6063-T6
11	GW-7000-107	BEAUTY CAP	ALUM. 6063-T6
12	GW-7000-110	PRESSURE PLATE	ALUM. 6063-T6
13	GW-7000-114	STACK JOINT FIN	ALUM. 6063-T6
14	TG-T-215	1 1/2" X 1 1/2" TUBULAR	ALUM. 6063-T6
15	GW-7000-492	SUPPORT	ALUM. 6005-T5
16	GW-7000-116	HEAD/SILL COVER	ALUM. 6063-T6
17	ES-CTS-001	FRONT SUNSHADE	ALUM. 6063-T5
18	ES-CTS-002	MIDDLE SUNSHADE	ALUM. 6063-T5
19	ES-CTS-003	BACK SUNSHADE	ALUM. 6005-T5
20	ALU-A-044	ANGLE	ALUM. 6063-T6
21	ALU-A-019	ANGLE	ALUM. 6063-T6
22	GW-7000-494	NOSE CAP	ALUM. 6063-T6
23	GW-7000-493	VERTICAL FIN INTERMEDIATE	ALUM. 6063-T6
24	2400ST-031	FOR SUNSHADE	ALUM. 6063-T6
25	GW-7000-141	MULLION ANCHOR	ALUM. 6061-T6
26	GW-7000-143	SPLICE	ALUM. 6061-T6
27	GW-7000-142A	MULLION ANCHOR FIST	ALUM. 6061-T6
28	103-047	JAMB TUBE	ALUM. 6063-T6
29	GW-7000-136	SILL COVER	ALUM. 6063-T6
30	GW-5250-203	GLAZING ADAPTOR	ALUM. 6063-T6
31	ALU-A-009	1"X1"X1/16" ALUMINUM ANGLE	ALUM. 6063-T6
32	NF-430-002	COVER	ALUM. 6063-T5
33	GW-7000-140	SERRATE WASHER	ALUM. 6061-T6
34	GW-7000-139	SLAB ANCHOR	ALUM. 6061-T6
35	-	1/4"X4"X5/8"X2" STEEL REINF.	STEEL
36	W5250-NS02	EXTERIOR PRESSURE GASKET	SILICONE
37	065-012	THERMAL ISOLATER	PVC
38	ES-W625-NO1A 065-008	CHICKEN HEAD SPACER	NYLON 6
39	TX-19776G PW-001	TERMAL ISOLATOR	RIGID PVC
40	W5250-NE01E	MULLION SEAL GASKET	EPDM
41	065-009E	MULLION AIR BARRIER	EPDM
42	065-019E	MULLION INTERIOR VERTICAL AIR SEAL	EPDM
43	ES-W6625-G01A E065-011	SACK JOINT FRONT GASKET	EPDM
44	WW7000-NE001E	EXPANSION JOINT GASKET	EPDM

FLORIDA APPROVAL:
FL # 28879.5



September 19th, 2023



mcy@mcyengineering.com

TECNOGLASS, LLC.

Phone (305) 342-0890 Fax (786) 513-3965

[illegible]

Drawn Date 09.18.2023	Drawn By
--------------------------	----------

DRAWING NO.
AD20-35

B1

Sheet No.
15 OF 16

BILL OF MATERIALS			
ITEM	PART	DESCRIPTION	MATERIAL
45	WW7000-NE003	SILICONE GASKET	SILICONE
46	W5250-30 I	CW SPACER	PENDIENTE
47	W520-NE02	INTERIOR GLASS SPACER	EPDM
48	ES-2 I-B04A	SETTING BLOCK	SILICONE
49	ES-7000-B0 I	SETTING BLOCK	SILICONE
50	-	STRUCTURAL SEALANT DOWSIL 983	SILICONE
51	-	SEALANT DOWSIL 795# BACK ROD	SILICONE
52	-	SHIM	
53	-	SPONGE BUFFER	CLOSED CELL NEOPRENE SPONGE

FLORIDA APPROVAL:

FL # 28879.5

YOUNG WANG

FLORIDA REGISTRATION

FL #55983

C.A.N. 5528677

STATE OF FLORIDA

PROFESSIONAL ENGINEER

September 19th, 2023

SERIES 7000 ALUMINUM CURTAIN WALL LMI

TECNOGLASS, LLC.

5220 NW 72nd AVENUE, BAY NO. 4 MIAMI, FL 33166

Phone (305) 342-0890 Fax (786) 513-3965

Rev. No.

R2

Drawn By

James

Date

09.18.2023

Update To

FBC 2023

Description

Drawn Date

09.18.2023

Drawn By

DRAWING NO.

AD20-35

B2

Sheet No.

16 OF 16

M

C

Y

MCY ENGINEERING, INC.

GLAZING CONSULTANTS

12781 MIRAMAR PARKWAY #301

MIRAMAR, FL 33027 P: (305)271-0117

www.MCYEngineering.com mcy@mcyengineering.com