


CLIENT:

1313 15th Street

Change of Use


1313 15th Street
Miami Beach, FL 33139
Folio: 02-3233-016-0140

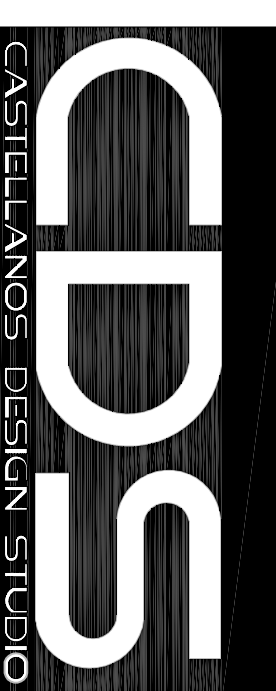

7300 BISCAYNE BLVD, SUITE 200
MIAMI, FL 33138
Tel: 786.218.5335
License #AA 26002467
WWW.CASTELLANOSDESIGN.COM


No. DATE ISSUED / REVISED

- 1 22AUG16 CONSTRUCTION DOCUMENTS
- 2 24OCT19 PERMIT REV. & DESIGN CHANGE / A
- 3
- 4

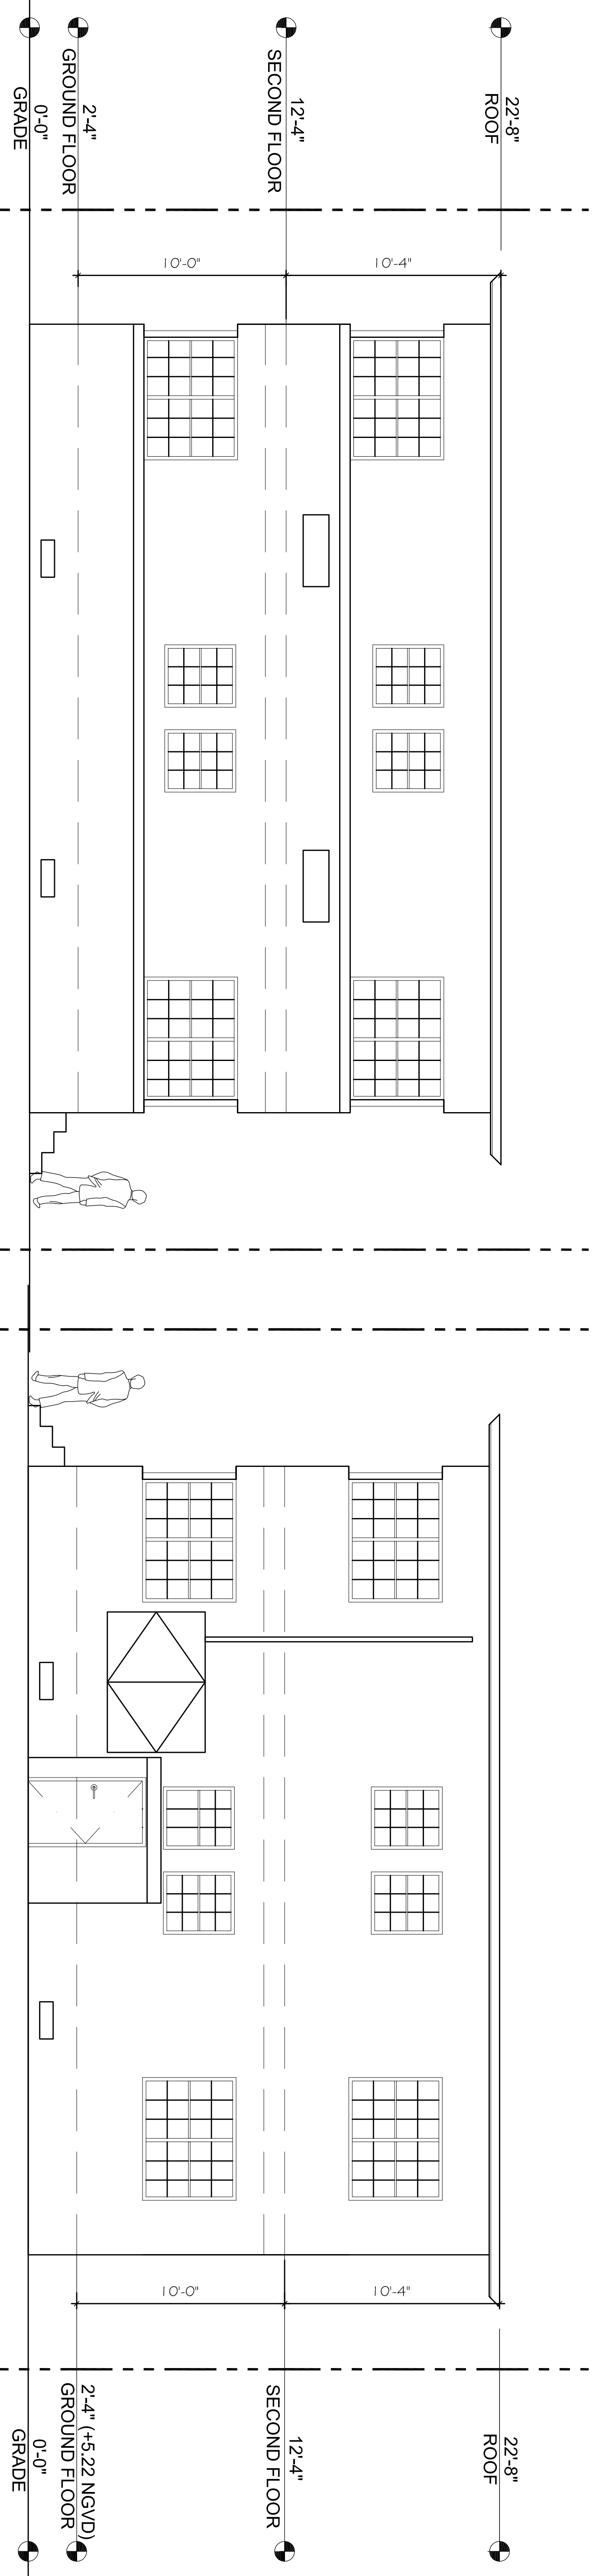


1 SOUTH ELEVATION
SCALE: 1/4" = 1'-0"

3 NORTH ELEVATION
SCALE: 1/4" = 1'-0"

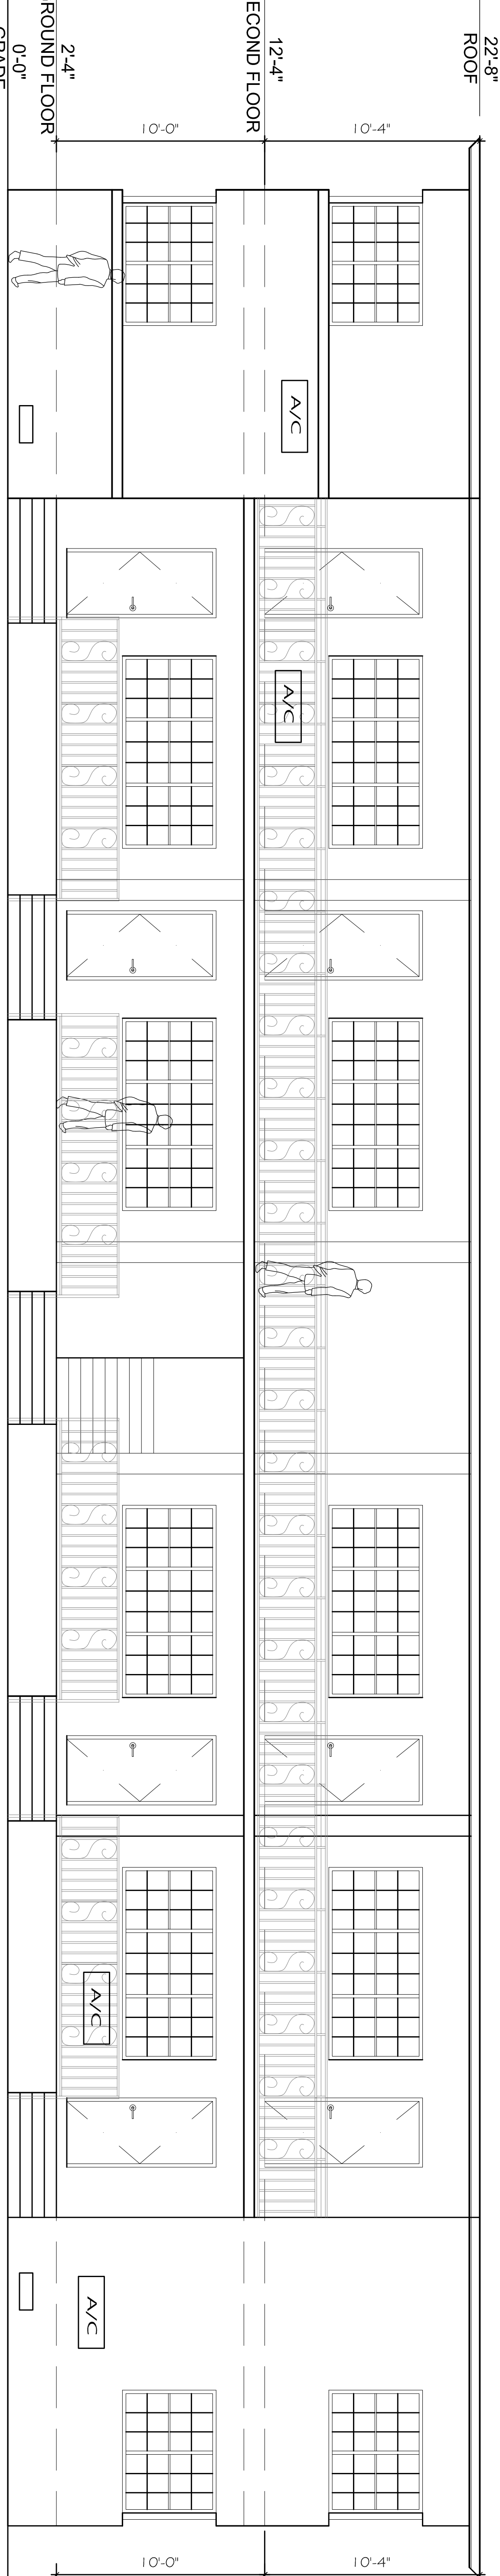

2 EAST ELEVATION
SCALE: 1/4" = 1'-0"

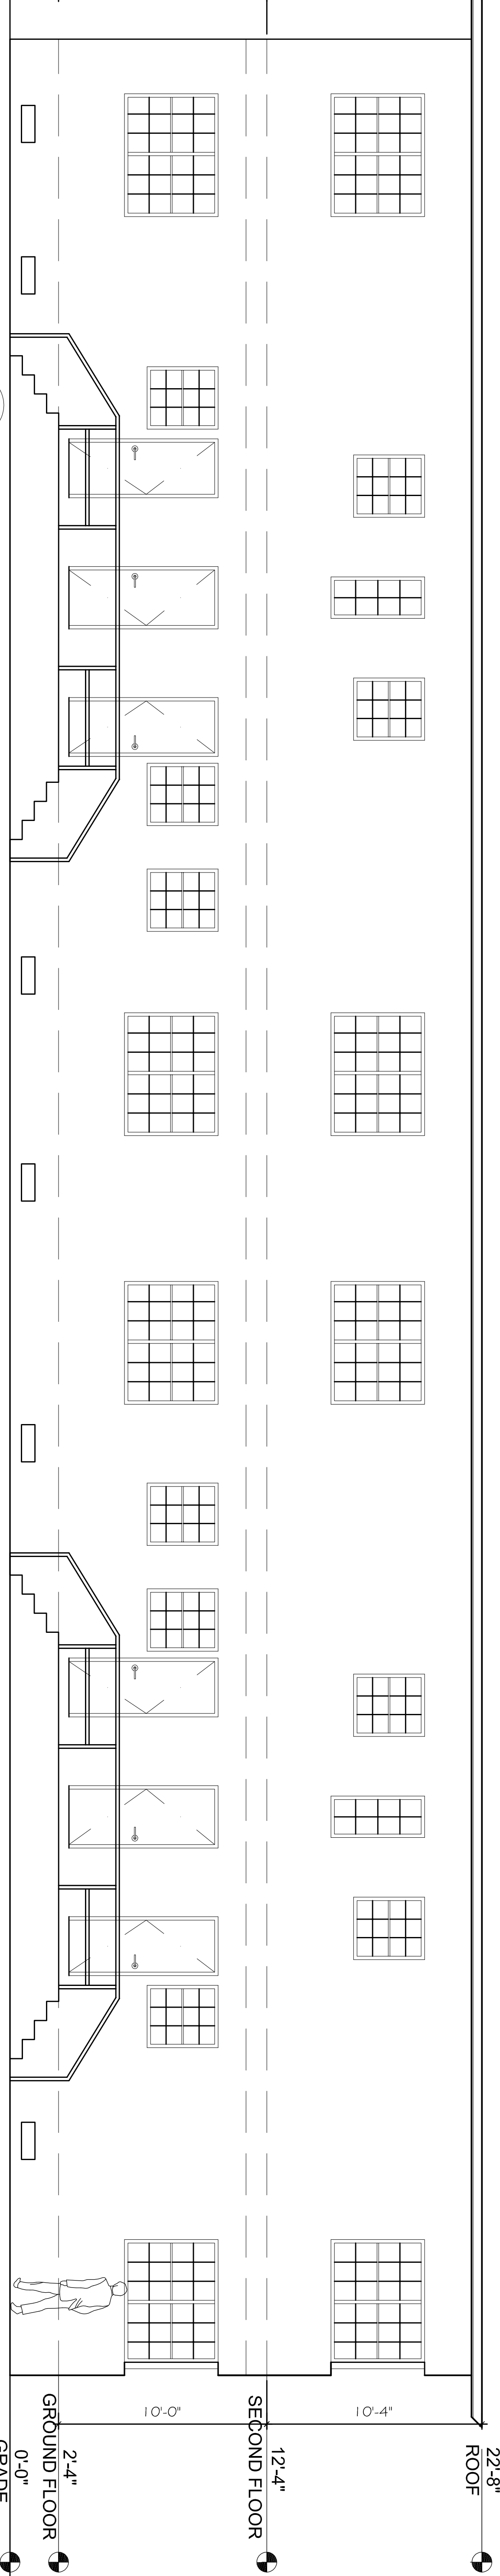

4 WEST ELEVATION
SCALE: 1/4" = 1'-0"

ALL DRAWINGS UNLESS OTHERWISE NOTED, GOVERNED BY THE FLORIDA BUILDING CODE, THE FLORIDA MECHANICAL, PLUMBING AND ELECTRICAL CODE, AND THE FLORIDA CONSTRUCTION CODE. THE DRAWINGS ARE THE PROPERTY OF CASTELLANOS DESIGN STUDIO, L.L.C. AND MAY NOT BE REPRODUCED OR TRANSMITTED IN ANY FORM OR BY ANY MEANS, WITHOUT THE WRITTEN CONSENT OF CASTELLANOS DESIGN STUDIO, L.L.C.


THE DRAWINGS ARE NOT TO BE USED FOR ANY OTHER PROJECT OR FOR ANY OTHER PURPOSE WITHOUT THE WRITTEN CONSENT OF CASTELLANOS DESIGN STUDIO, L.L.C. ANY REUSE OF THESE DRAWINGS WITHOUT THE WRITTEN CONSENT OF CASTELLANOS DESIGN STUDIO, L.L.C. IS STRICTLY PROHIBITED.

CASTELLANOS DESIGN STUDIO, L.L.C. IS AN EQUAL OPPORTUNITY FIRM. WE DO NOT DISCRIMINATE ON THE BASIS OF RACE, GENDER, RELIGION, NATIONAL ORIGIN, ANCESTRY, COLOR, SEX, OR AGE. WE ARE AN AFFIRMATIVE ACTION EMPLOYER. WE ENCOURAGE MINORITY GROUPS TO APPLY.

CONTRACTOR SHALL OBTAIN ALL NECESSARY PERMITS AND APPROVALS FROM THE APPROPRIATE AGENCIES AND AGENCIES SHALL BE KEPT UP TO DATE THROUGHOUT THE PROJECT. THE CONTRACTOR SHALL BE RESPONSIBLE FOR OBTAINING ALL NECESSARY PERMITS AND APPROVALS FROM THE APPROPRIATE AGENCIES AND AGENCIES SHALL BE KEPT UP TO DATE THROUGHOUT THE PROJECT.

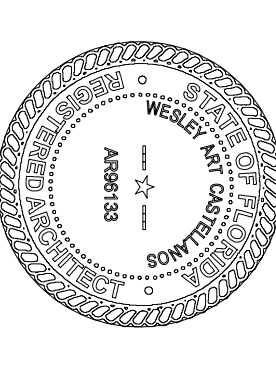

WESLEY AUSTIN CASTELLANOS
FLORIDA ARCHITECT LICENSE #13133
PROJECT NO: 2016-17

EXISTING
EXTERIOR
ELEVATIONS

CHECKED BY: WNC SHEET NO. A-4.1
DRAWN BY: WNC
SCALE:
© 2019 BY CDS