


15th STREET

CITY SIDEWALK




FIRST (GROUND) FLOOR PLAN

SCALE: 3/16" = 1'-0"

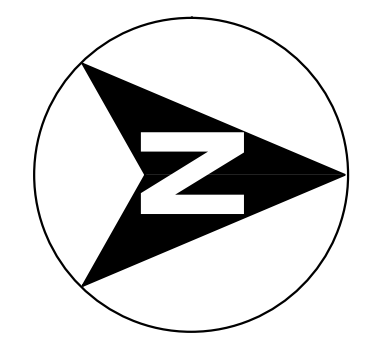

PLAN LEGEND:	
DEMOTES EXISTING EXTERIOR WALL TO REMAIN	
DEMOTES EXISTING INTERIOR PARTITION TO BE REPAIRED	
DENOTES NEW INTERIOR PARTITION (NOT RATED)	
DENOTES EXISTING PARTITION TO BE 1 HOUR FIRE RATED	
DENOTES NEW 1 HOUR FIRE RATED PARTITION	

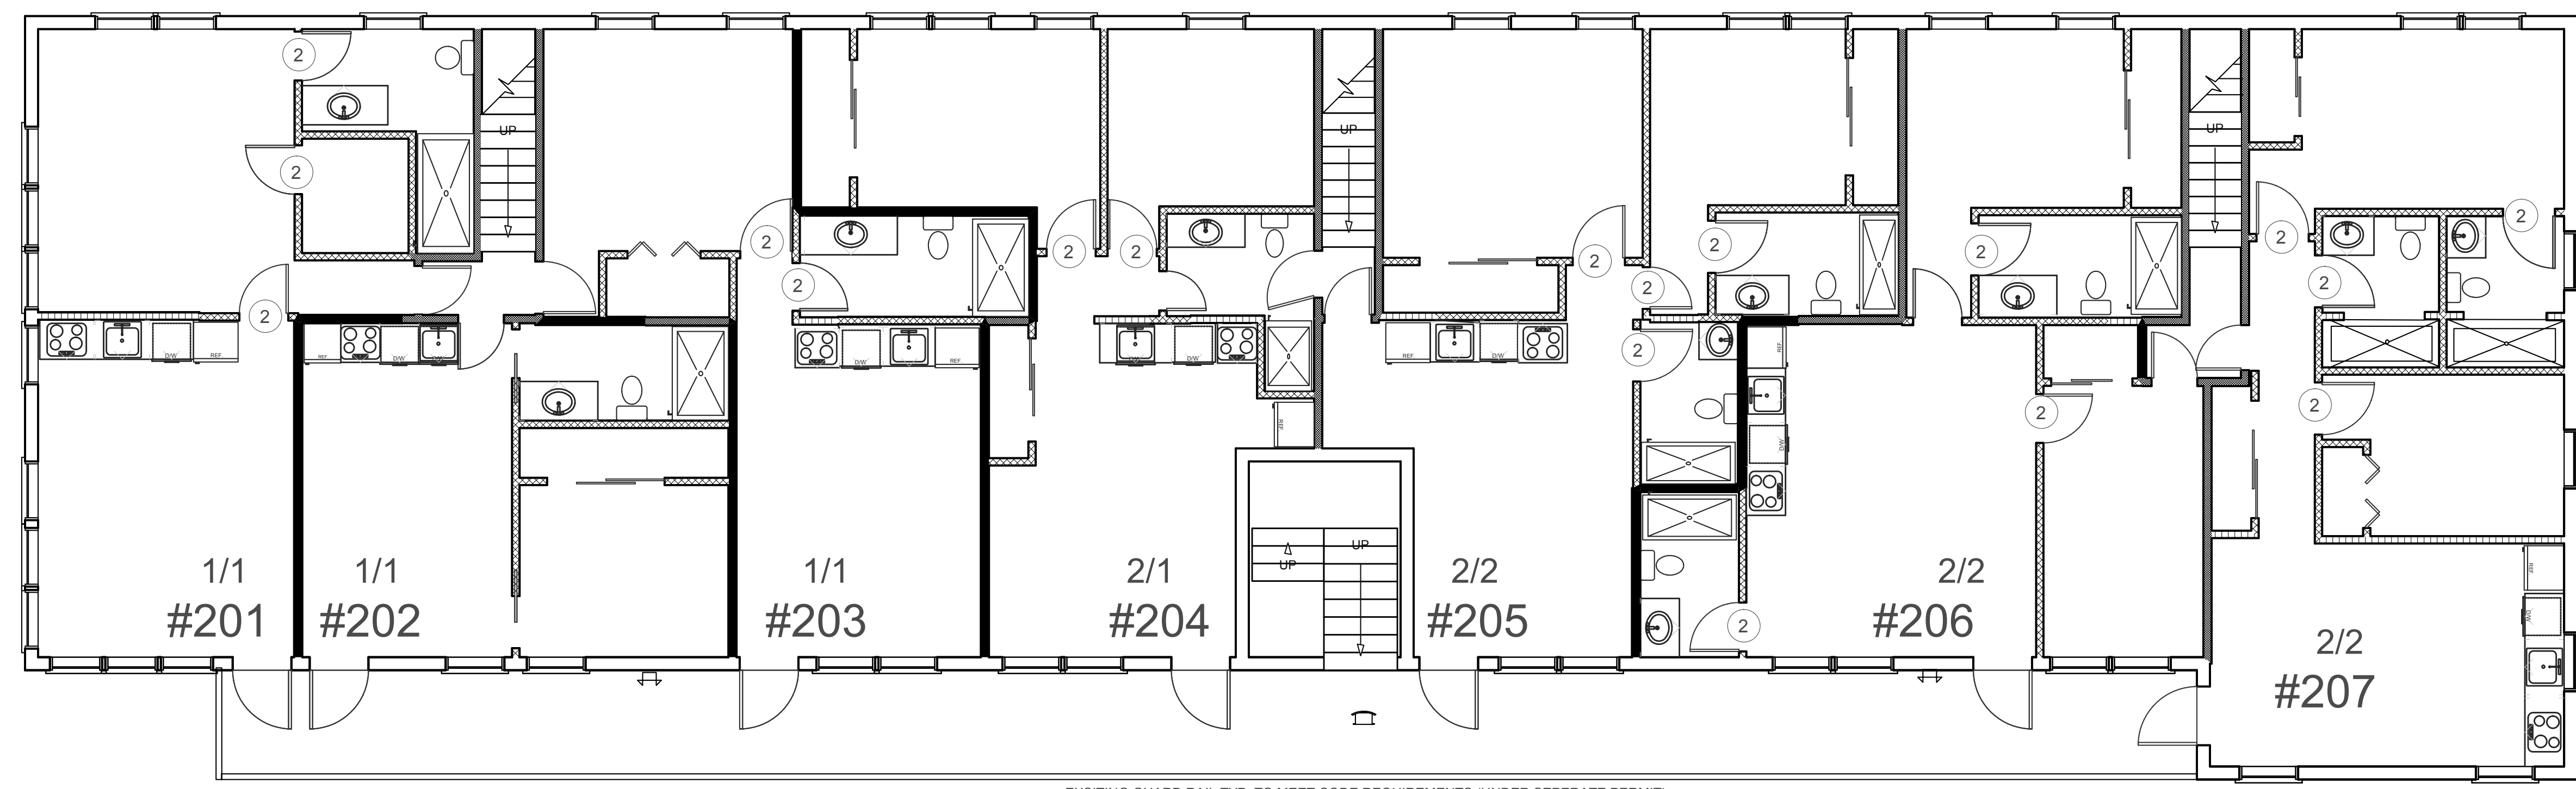

SECOND FLOOR PLAN

SCALE: 3/16" = 1'-0"

PERMIT SET

DWG INFO:

EDWARD A. LANDERS, P.E., INC. HEREBY RESERVES THEIR COPYRIGHTS TO THE IDEAS AND DRAWINGS SHOWN. THESE DRAWINGS ARE TO BE USED FOR THE PROJECT SITES ONLY AND SHALL NOT BE USED OR REPRODUCED FOR ANY OTHER PURPOSE WHATSOEVER WITHOUT THE EXPRESS WRITTEN CONSENT. CONTRACTORS SHALL VERIFY ALL DIMENSIONS AND SHALL NOT RELY ON SCALED DIMENSIONS. NOTIFY THE ENGINEER OF ANY DISCREPANCIES PRIOR TO COMMENCING WORK.

APPROVED BY	DATE

TO: **1321 BUILDING**
 1321 15 ST., Miami Beach, FL 33139

A-1
 SHEET NUMBER