
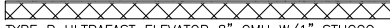
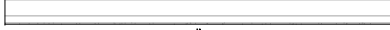
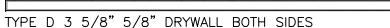



WALL LEGEND

-  TYPE A ULTRAFAST LEVEL 1; 8" CMU W/1" STUCCO EXTERIOR; 3-5/8" STUD 5/8" DRYWALL
-  TYPE B ULTRAFAST ELEVATOR 8" CMU W/1" STUCCO EXTERIOR
-  TYPE C METAL BUILDING; 8" PURLIN W METAL PANEL /1" STUCCO EXTERIOR; 3 5/8" 5/8" DRYWALL INTERIOR
-  TYPE D 3 5/8" 5/8" DRYWALL BOTH SIDES

GENERAL NOTES

1. INTERIOR DIMENSIONS TO CENTERLINE OF COLUMN AND CENTERLINE OF STUD
2. EXTERIOR DIMENSIONS TO WINDOW FRAME AND CENTERLINE OF COLUMN. CONTRACTOR TO VERIFY ALIGNMENT WITH WINDOWS BELOW.
3. ALL DOORS TO HAVE 6" OFFSET U.O.N.
4. EXTERIOR WALLS TO BE FURRED OUT WITH 3 5/8" STUDS AND 5/8" DRYWALL
5. INTERIOR OFFICE WALLS TO BE 3 5/8" STUDS WITH 1 LAYER 5/8" GYP BOARD EA. SIDE AND 3 1/2" SOUND INSULATION U.N.O.

NO.	DATE	REVISION DESCRIPTION
08	12.28.18	DIMENSION UPDATE
02	10.12.18	DESIGN REVIEW
03	10.26.18	FIELD VERIFICATIONS
04	11.09.18	DESIGN REVIEW
05	11.12.18	DESIGN UPDATE
06	11.28.18	DESIGN UPDATES
07	12.14.18	ROOM NUMBER UPDATE

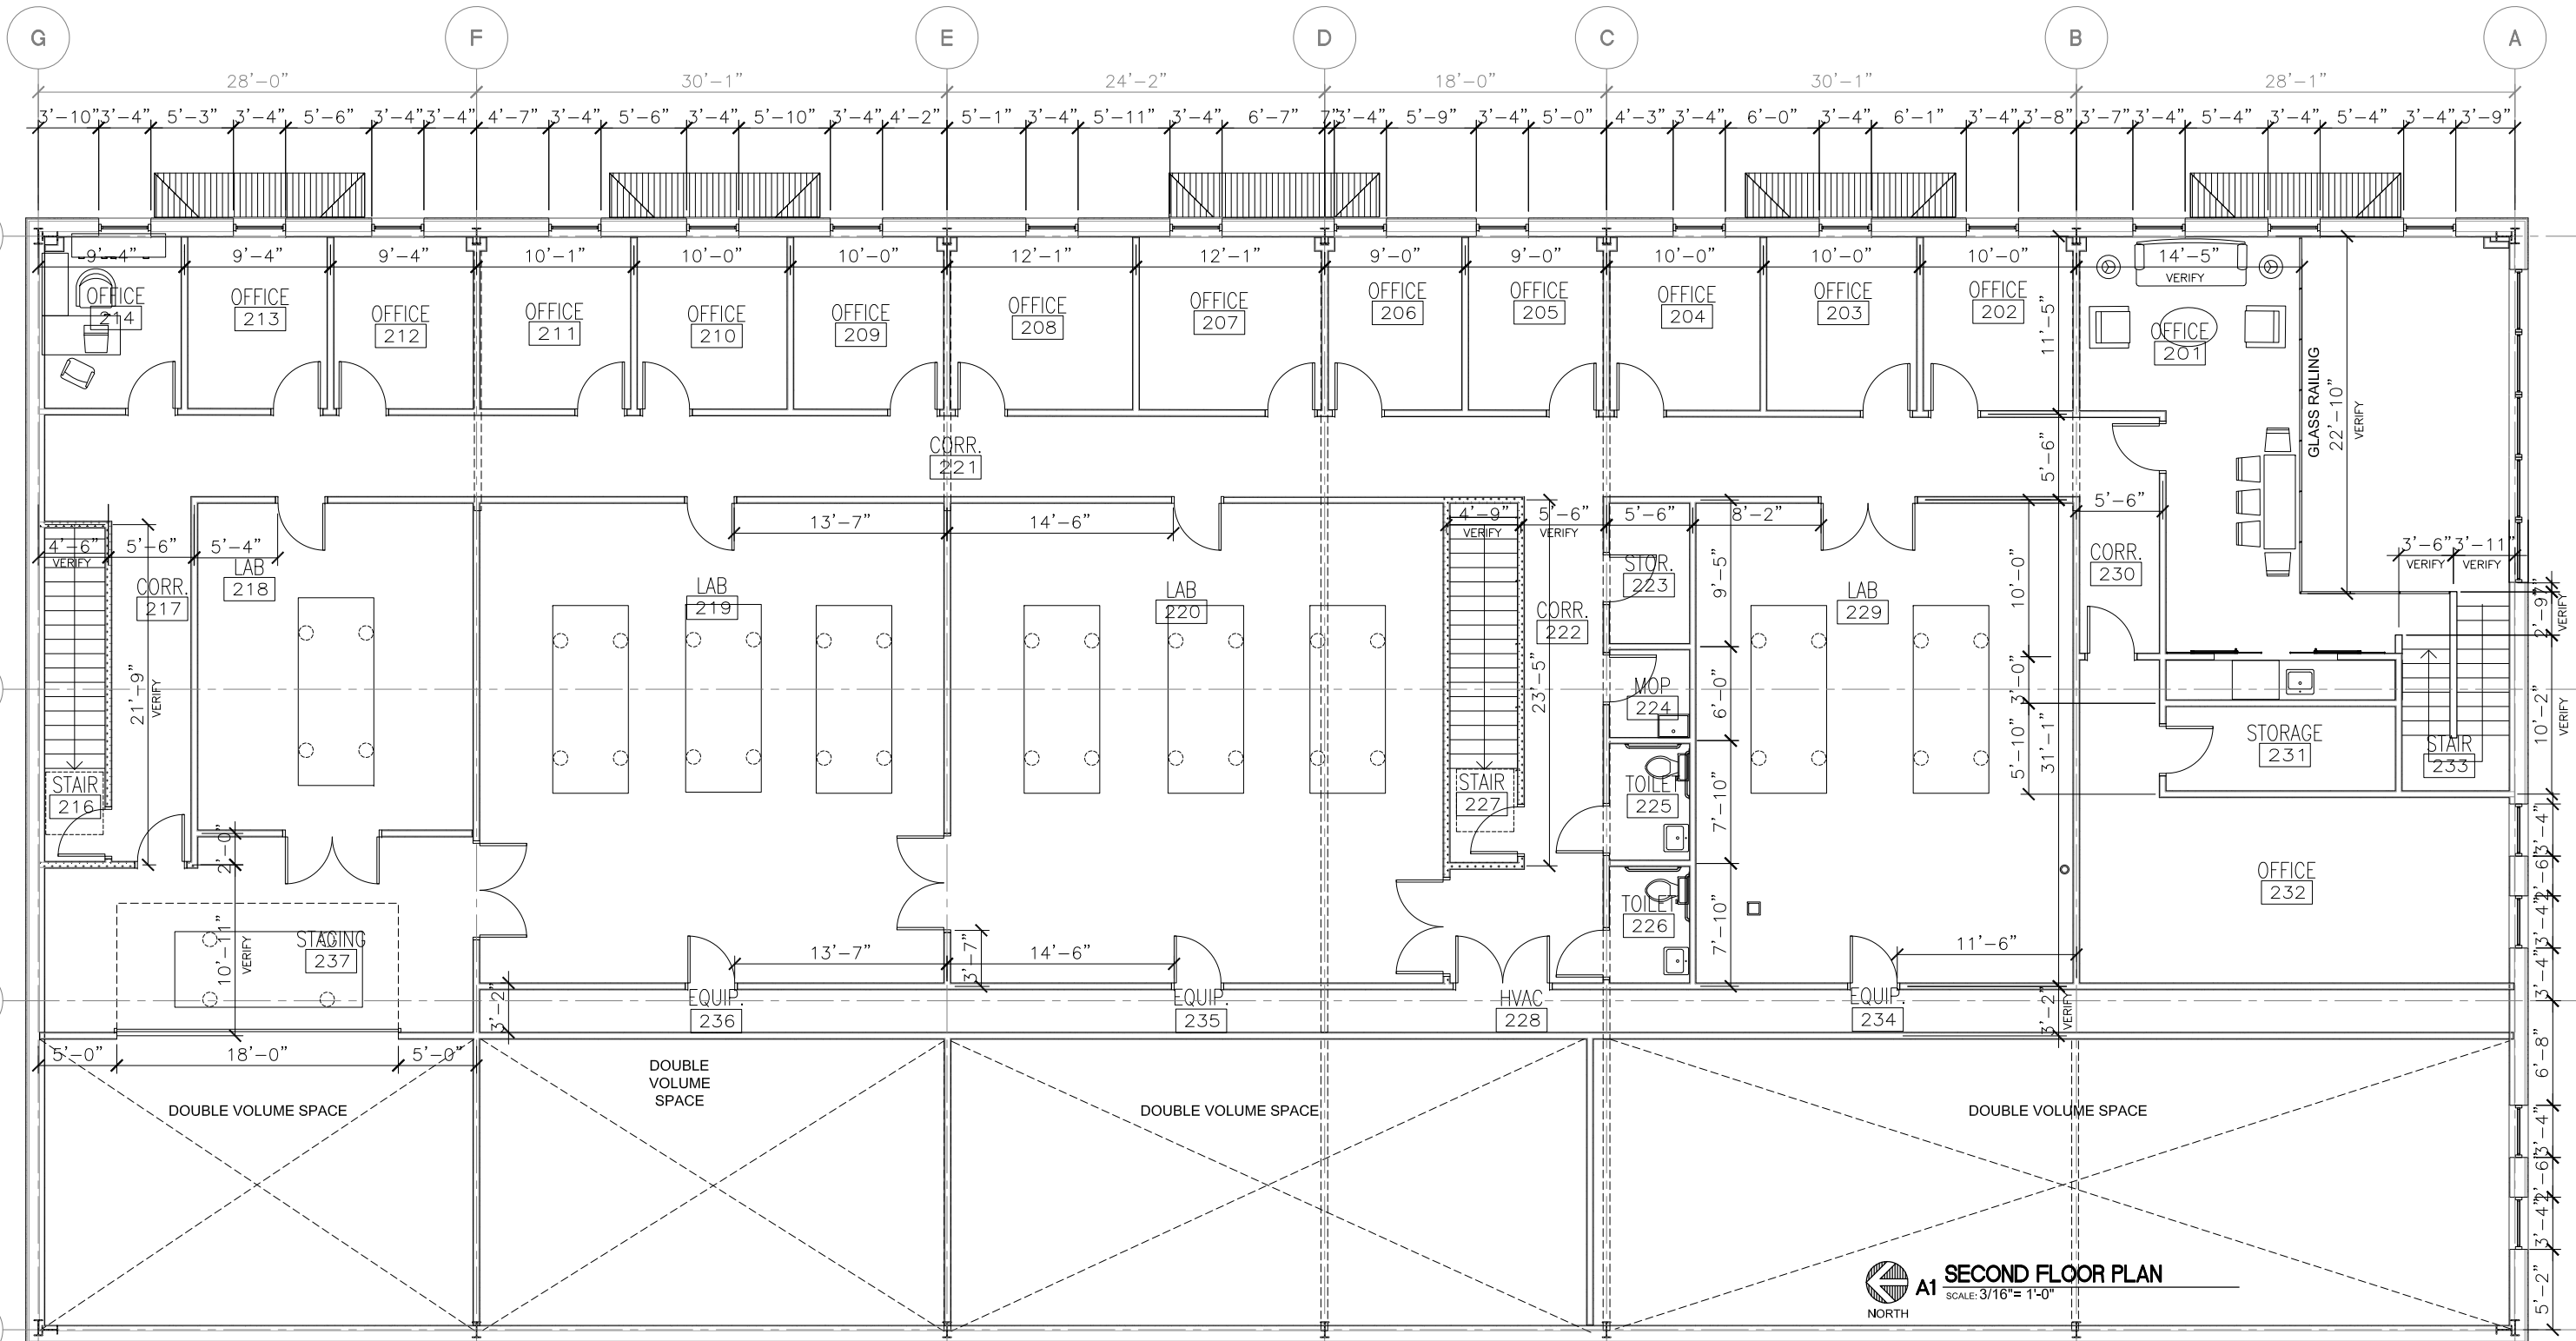

A1 SECOND FLOOR PLAN
SCALE: 3/16" = 1'-0"
NORTH

MOORE 2 DESIGN
Architecture & Interior Design
Architect: Jon L. Moore, AIA AA 26001330
706 Riverside Drive Palmetto, FL 34221
Phone: 941-729-1229 www.moore2design.com
Copyright Moore 2 Design, LLC. All Rights Reserved

ULTRAFAST SYSTEMS
TI

SARASOTA, FL

SECOND FLOOR PLAN
PROJECT NO. DATE 10/02/2018
SHEET NO. 1.830
A-102